

2022 Annual Groundwater Monitoring and Corrective Action Report

Ottumwa Generating Station – Ash Pond
Ottumwa, Iowa

Prepared for:

Alliant Energy



SCS ENGINEERS

25222072.00 | January 31, 2023
Revised February 14, 2023

2830 Dairy Drive
Madison, WI 53718-6751
608-224-2830

OVERVIEW OF CURRENT STATUS

Ottumwa Generating Station, Ash Pond 2022 Annual Report

In accordance with §257.90(e)(6), this section at the beginning of the annual report provides an overview of the current status of groundwater monitoring and corrective action programs for the coal combustion residual (CCR) unit. Supporting information is provided in the text of the annual report.

This report is a revision to the original 2022 Annual Report submitted on January 31, 2023. The report was revised to clarify that monitoring well MW-314 was installed as a water-level-only monitoring well and is not a downgradient compliance well. The clarifying edits were made to Section 2.2 of the report, and further referenced in Sections 3.2 and 3.5.1.

Category	Rule Requirement	Site Status
Monitoring Status – Start of Year	(i) At the start of the current annual reporting period, whether the CCR unit was operating under the detection monitoring program in §257.94 or the assessment monitoring program in §257.95;	Assessment
Monitoring Status – End of Year	(ii) At the end of the current annual reporting period, whether the CCR unit was operating under the detection monitoring program in §257.94 or the assessment monitoring program in §257.95;	Assessment
Statistically Significant Increases (SSIs)	(iii) If it was determined that there was an SSI over background for one or more constituents listed in Appendix III to this part pursuant to §257.94(e):	
	(A) Identify those constituents listed in Appendix III to this part and the names of the monitoring wells associated with such an increase; and	SSIs initially determined on January 15, 2018, based on November 2017 monitoring results. In 2022, SSIs for semiannual events for compliance wells at waste boundary included the following; see Table 5A and Table 5B for complete results. <u>October 2021</u> Boron: MW-302, MW-303, MW-304, MW-305 Calcium: MW-302, MW-303, MW-304, MW-305

Category	Rule Requirement	Site Status
		Chloride: MW-302, MW-303, MW-304, MW-305, MW-306 Field pH: MW-304, MW-305
	<p data-bbox="511 1276 1066 1381">(B) Provide the date when the assessment monitoring program was initiated for the CCR unit.</p>	Sulfate: MW-302, MW-304, MW-306 Total Dissolved Solids: MW-302, MW-303, MW-304, MW-305, MW-306 <u>February 2022</u> Field pH: MW-305, MW-306, <u>April 2022</u> Boron: MW-302, MW-304, MW-305 Calcium: MW-302, MW-303, MW-304, MW-305, MW-306 Chloride: MW-304, MW-306 Fluoride: MW-304 Field pH: MW-304, MW-305 Sulfate: MW-302, MW-304 Total Dissolved Solids: MW-302, MW-304, MW-305, MW-306 July 16, 2018
Statistically Significant Levels (SSL) Above Groundwater Protection Standard (GPS)	<p data-bbox="511 1400 1066 1560">(iv) If it was determined that there was an SSL above the GPS for one or more constituents listed in Appendix IV to this part pursuant to §257.95(g) include all of the following:</p> <p data-bbox="511 1577 1066 1703">(A) Identify those constituents listed in Appendix IV to this part and the names of the monitoring wells associated with such an increase;</p>	<p data-bbox="1079 1577 1453 1864">Cobalt: Initially determined to be at SSL above the GPS in January 2019 at compliance monitoring wells MW-305 and MW-306. In 2022, concentrations determined to be at SSL above the GPS as follows:</p>

Category	Rule Requirement	Site Status
		<p><u>October 2021</u> MW-305, MW-306</p> <p><u>February 2022</u> MW-305</p> <p><u>April 2022</u> MW-305</p> <p>Lithium: Initially determined to be at SSL above the GPS on July 15, 2021 at delineation wells MW-310A and MW-311A. No SSLs at compliance wells. October 2021 alternative source demonstration indicated non-CCR source.</p>
	(B) Provide the date when the assessment of corrective measures was initiated for the CCR unit;	<p>Cobalt: April 15, 2019</p> <p>Lithium: No ACM required.</p>
	(C) Provide the date when the public meeting was held for the assessment of corrective measures for the CCR unit; and	<p>June 4, 2020</p> <p>An additional public meeting was held on February 18, 2021.</p>
	(D) Provide the date when the assessment of corrective measures was completed for the CCR unit.	<p>September 12, 2019 - Original ACM</p> <p>November 25, 2020 – Addendum No. 1 to ACM</p> <p>August 5, 2022 – Addendum No. 2 to ACM</p>
Selection of Remedy	(v) Whether a remedy was selected pursuant to §257.97 during the current annual reporting period, and if so, the date of remedy selection; and	Not Selected (In Progress)
Corrective Action	(vi) Whether remedial activities were initiated or are ongoing pursuant to §257.98 during the current annual reporting period.	Not Initiated

[This page left blank intentionally]

Table of Contents

Section	Page
Overview of Current Status	i
1.0 Introduction.....	1
2.0 Background.....	1
2.1 Geologic and Hydrogeologic Setting.....	1
2.1.1 Regional Information.....	1
2.1.2 Site Information	2
2.2 CCR Rule Monitoring System	3
3.0 § 257.90(e) Annual Report Requirements.....	3
3.1 §257.90(e)(1) Site Map.....	4
3.2 §257.90(e)(2) Monitoring System Changes.....	4
3.3 §257.90(e)(3) Summary of Sampling Events.....	4
3.4 § 257.90(E)(4) Monitoring Transition Narrative	5
3.5 § 257.90(e)(5) Other Requirements.....	6
3.5.1 § 257.90(e) General Requirements.....	7
3.5.2 § 257.94(d) Alternative Detection Monitoring Frequency.....	9
3.5.3 § 257.94(e)(2) Alternative Source Demonstration for Detection Monitoring	9
3.5.4 § 257.95(c) Alternative Assessment Monitoring Frequency.....	10
3.5.5 § 257.95(d)(3) Assessment Monitoring Results and Standards	10
3.5.6 § 257.95(g)(3)(ii) Alternative Source Demonstration for Assessment Monitoring	10
3.5.7 § 257.96(a) Extension of Time for Corrective Measures Assessment	10
3.6 §257.90(e)(6) Overview.....	11
4.0 References.....	11

Tables

Table 1	Groundwater Monitoring Well Network
Table 2	CCR Rule Groundwater Samples Summary
Table 3	Groundwater Elevations – CCR Rule Monitoring Well Network
Table 4A	Horizontal Gradients and Flow Velocity
Table 4B	Vertical Gradients
Table 5A	Groundwater Analytical Results Summary – January and February 2022
Table 5B	Groundwater Analytical Results Summary – April and August 2022
Table 6	Groundwater Field Parameters

Figures

Figure 1	Site Location Map
Figure 2	Site Plan and Monitoring Well Locations—Ash Pond
Figure 3	Shallow Potentiometric Surface, April 11-14, 2022
Figure 4	Deep Potentiometric Surface, April 11-14, 2022
Figure 5	Shallow Potentiometric Surface, October 26-28, 2022
Figure 6	Deep Potentiometric Surface, October 26-28, 2022

Appendices

Appendix A	Regional Hydrogeologic Information
Appendix B	Boring Logs and Well Construction Documentation
Appendix C	Laboratory Reports
	C1 Supplemental Monitoring, January 2022
	C2 Supplemental Monitoring, February 2022
	C3 Assessment Monitoring, April 2022
	C4 Supplemental Monitoring, August 2022
Appendix D	Historical Monitoring Results
Appendix E	Statistical Evaluation
	E1 LCL Evaluation – February 2022 Event
	E2 LCL Evaluation – April 2022 Event
	E3 UPL Update and Tolerance Limit Calculation – April 2022 Event

I:\25222072.00\Deliverables\2022 Fed Annual Report - OGS AP\230214_Annual CCR GW Report OGS AP_2022_Final_Rev1.docx

1.0 INTRODUCTION

This 2022 Annual Groundwater Monitoring and Corrective Action Report was prepared to support compliance with the groundwater monitoring requirements of the Coal Combustion Residuals (CCR) Rule [40 CFR 257.50-107]. Specifically, this report was prepared to fulfill the requirements of 40 CFR 257.90(e). The applicable sections of the Rule are provided below in *italics*, followed by applicable information relative to the 2022 Annual Groundwater Monitoring and Corrective Action Report for the CCR Units. The Ottumwa Generating Station (OGS) site location is shown on **Figure 1**.

This report covers the period of groundwater monitoring from January 1, 2022, through December 31, 2022.

The groundwater monitoring system is designed to detect monitored constituents at the waste boundary of the OGS Ash Pond (existing CCR surface impoundment), as required by 40 CFR 257.91(d). The groundwater monitoring system currently consists of 1 upgradient monitoring well, 5 downgradient compliance monitoring wells at the waste boundaries, and 7 additional downgradient delineation monitoring wells.

Closure of the Ash Pond was initiated in 2022 and is anticipated to be completed in 2023.

A separate groundwater monitoring system evaluates groundwater conditions for the OGS Zero Liquid Discharge Pond (ZLDP) CCR unit. Monitoring results for the ZLDP monitoring system provide supplemental information for the Ash Pond evaluation. Complete documentation of the ZLDP groundwater monitoring in 2022 is provided in a separate annual report for the ZLDP CCR Unit.

2.0 BACKGROUND

To provide context for the annual report, the following background information is provided in this section of the report, prior to the annual report requirement sections:

- Geologic and hydrogeologic setting
- CCR Rule monitoring system

2.1 GEOLOGIC AND HYDROGEOLOGIC SETTING

2.1.1 Regional Information

The uppermost aquifer unit at the site, as defined under 40 CFR 257.53, is the Mississippian bedrock aquifer and hydraulically connected overlying unconsolidated deposits. Regionally, unconsolidated alluvial aquifers near the Des Moines River and deeper bedrock aquifers are both used for water supply. The thickness and water-producing capacity of the unconsolidated material in the area is variable. A summary of the regional hydrogeologic stratigraphy is included in **Appendix A**.

The bedrock surface elevation is highly variable due to erosion. A map showing regional bedrock surface topography is included in **Appendix A**.

Although not encountered in drilling at the OGS site, the uppermost bedrock unit in the surrounding region consists of Pennsylvanian shales with minor siltstone, sandstone, limestone, and coal intervals. The continuity of these minor beds is highly variable. The Pennsylvanian bedrock unit is considered to be a regional aquitard. The thickness of the Pennsylvanian shale is variable; in some

areas of Wapello County it is over 100 feet thick, while in other areas it is absent. The variation in thickness is due to erosion of the bedrock surface. Based on the available boring logs from the OGS site, it appears that the Pennsylvanian shale is absent at the site.

Underlying the Pennsylvanian shales are Mississippian limestone and dolomite, with some shale and sandstone. A map showing the elevation of the top of the Mississippian limestone in Southeastern Iowa is included in **Appendix A**. The Mississippian unit is the shallowest regional bedrock aquifer.

The Devonian units underlying the Mississippian are composed of shale, dolomite, and limestone, and are in turn underlain by Silurian dolomite and Cambrian-Ordovician dolomite and sandstone. The Cambrian-Ordovician aquifer is commonly the source of municipal and industrial high-capacity wells in the region (Coble, 1971).

Groundwater flow within the Mississippian limestone is generally to the east. A map showing the regional potentiometric surface in the Mississippian limestone is included with the hydrogeologic background information presented in **Appendix A**.

2.1.2 Site Information

Site boring logs indicate that the unconsolidated material at the site is fairly thin (approximately 20 to 30 feet or less) and consists of a clay layer overlying clay and sand. Monitoring wells MW-301 through MW-306 were installed to intersect the bedrock aquifer or unconsolidated material in contact with the bedrock aquifer at the site. The unconsolidated material at these well locations is generally clay, silt, and sand, and the uppermost bedrock appears to be weathered. The total boring depths were between 14.5 and 52 feet and weathered bedrock was encountered at depths between 7 and 44 feet below ground surface. Boring logs, well construction, and development documentation for MW-301 through MW-306 are included in **Appendix B**.

Monitoring wells MW-310 and MW-311 were installed in August 2019 as delineation wells to assess the downgradient extent of groundwater impacts. Both wells were installed along the Des Moines River. Both are screened in alluvial sands. The total boring depths were 23 feet at MW-310 and 16 feet at MW-311. Boring logs, well construction, and development documentation for MW-310 and MW-311 are included in **Appendix B**.

Monitoring wells MW-305A, MW-310A, and MW-311A were installed in February and March 2020 as additional delineation wells to assess the downgradient vertical extent of groundwater impacts. They were installed as nested wells with MW-305, MW-310, and MW-311. All three wells were screened in the Mississippian Dolomite. The bedrock at the MW-305A location was a combination of interbedded sandstone and dolomite. The total boring depths were 80 feet at MW-305A, 54 feet at MW-310A, and 46 feet at MW-311A. Boring logs, well construction, and development documentation for MW-305A, MW-310A, and MW-311A are included in **Appendix B**.

Monitoring wells MW-312 and MW-313 were installed in December 2021 as additional delineation wells to assess groundwater conditions between the compliance well network and delineation well MW-310. MW-312 is screened in weathered Mississippian Dolomite, and MW-313 is screened in alluvial sand. The total boring depths were 27.5 feet at MW-312 and 22.5 feet at MW-313. Boring logs, well construction, and development documentation for MW-312 and MW-313 are included in **Appendix B**.

The Mississippian bedrock aquifer, including some overlying weathered bedrock and sand, is confined below the clay layer. To evaluate groundwater flow directions and rates, potentiometric

surface maps were developed for two depth intervals within the confined aquifer. The shallow potentiometric surface is based on monitoring wells installed near the top of the aquifer. The deep potentiometric surface is based on the deeper “A” wells.

The shallow and deep potentiometric surfaces and groundwater flow patterns based on April 2022 water level measurements are shown on **Figures 3** and **4**. The shallow and deep potentiometric surfaces and groundwater flow patterns for the October 2022 water level measurements are shown on **Figures 5** and **6**. All four potentiometric surface maps show groundwater flow moving to the east, following the same flow patterns observed in regional flow maps of the area. The groundwater elevation data for the CCR monitoring wells are provided in **Table 3**. Estimated horizontal gradients and flow velocities for flow at the shallow and deep levels within the aquifer are provided in **Table 4A**. Calculated vertical gradients for the nested wells are provided in **Table 4B**.

2.2 CCR RULE MONITORING SYSTEM

The groundwater monitoring system established in accordance with the CCR Rule consists of one upgradient (background) monitoring well and five downgradient monitoring for the OGS Ash Pond (**Table 1** and **Figure 2**). The background well is MW-301, and the five downgradient compliance wells include MW-302, MW-303, MW-304, MW-305, and MW-306. Seven additional wells, MW-305A, MW-310/310A, MW-311/311A, MW-312, and MW-313 were added as delineation wells following initiation of assessment monitoring and the determination that cobalt concentrations in MW-305 and MW-306 exceeded the Groundwater Protection Standard (GPS). The CCR Rule wells are installed in the Mississippian aquifer and/or hydraulically connected overlying unconsolidated deposits, which comprise the uppermost aquifer unit at the site. Well depths range from approximately 14 to 80 feet.

The background well (MW-301) is located to the west of the site. The downgradient wells (MW-302 through MW-306) are located along the northeastern, eastern, and southeastern edges of the Ash Pond. The downgradient wells were installed as close as practicable to the pond boundaries considering the site layout.

Monitoring wells MW-307, MW-308, and MW-309 were installed to monitor the ZLDP CCR Unit, which has a separate monitoring system.

Four additional water table monitoring wells, MW-302WT, MW-304WT, MW-306WT, MW-314WT, and monitoring well MW-314 were installed at OGS in 2022 to support closure activities for the ash pond. The water table wells are not part of the CCR rule monitoring system. Water levels from new monitoring well MW-314, installed as a piezometer in the uppermost aquifer, will be used in the evaluation of groundwater flow in the ash pond area, but this upgradient well will not be added to the sampling and analysis program.

3.0 § 257.90(E) ANNUAL REPORT REQUIREMENTS

Annual groundwater monitoring and corrective action report. For existing CCR landfills and existing CCR surface impoundments, no later than January 31, 2018, and annually thereafter, the owner or operator must prepare an annual groundwater monitoring and corrective action report. For new CCR landfills, new CCR surface impoundments, and all lateral expansions of CCR units, the owner or operator must prepare the initial annual groundwater monitoring and corrective action report no later than January 31 of the year following the calendar year a groundwater monitoring system has been established for such CCR unit as required by this subpart, and annually thereafter. For the preceding calendar year, the annual report must document the status of the groundwater monitoring and corrective action program for the CCR unit, summarize key actions completed, describe any problems encountered, discuss actions to resolve the problems, and project key

activities for the upcoming year. For purposes of this section, the owner or operator has prepared the annual report when the report is placed in the facility's operating record as required by § 257.105(h)(1). At a minimum, the annual groundwater monitoring and corrective action report must contain the following information, to the extent available:

3.1 §257.90(E)(1) SITE MAP

A map, aerial image, or diagram showing the CCR unit and all background (or upgradient) and downgradient monitoring wells, to include the well identification numbers, that are part of the groundwater monitoring program for the CCR unit;

A map of the site location is provided on **Figure 1**. A map with an aerial image showing the CCR unit and all background (or upgradient) and downgradient monitoring wells with identification numbers for the groundwater monitoring program is provided as **Figure 2**. The ZLDP CCR Unit, which is monitored by a separate network and is discussed in a separate groundwater monitoring report, is also shown on **Figure 2**.

3.2 §257.90(E)(2) MONITORING SYSTEM CHANGES

Identification of any monitoring wells that were installed or decommissioned during the preceding year, along with a narrative description of why those actions were taken;

Not applicable. There were no monitoring system changes in 2022. As discussed in Section 2.2, additional wells were installed to monitor water levels in support of ongoing ash pond closure activities, but these wells are not part of the CCR rule monitoring system.

3.3 §257.90(E)(3) SUMMARY OF SAMPLING EVENTS

In addition to all the monitoring data obtained under §§ 257.90 through 257.98, a summary including the number of groundwater samples that were collected for analysis for each background and downgradient well, the dates the samples were collected, and whether the sample was required by the detection monitoring or assessment monitoring programs;

Five groundwater sampling events were completed in 2022. A summary including the number of groundwater samples that were collected for analysis for each background and downgradient well, the dates the samples were collected, and whether the sample was required by the assessment monitoring program is included in **Table 2**.

The two semiannual assessment monitoring rounds for the complete monitoring network were completed in April and October 2022. In addition to Appendix III and Appendix IV parameters, both semiannual events included parameters chosen to support the selection of remedy. Supplemental parameters included dissolved and total metals, general water quality parameters, and parameters used to evaluate feasibility of monitored natural attenuation (MNA).

Supplemental monitoring events performed in January, February, and August 2022 were limited to a subset of the wells and parameters. In January 2022, recently installed delineation wells MW-312 and MW-313 were sampled for Appendix III and Appendix IV parameters along with MNA parameters.

In the January event, as part of the ongoing analysis for the selection of a remedy for cobalt in groundwater, selected parameters at these two wells were sampled in the field using two different sized filters (0.2 µm and 0.45 µm) to better define the significance of suspended solids in the groundwater sampling results. Additional MNA parameters analyzed from these samples included

dissolved cobalt and iron to assess potential adsorption of cobalt to colloidal iron, and dissolved aluminum, iron, and cobalt to determine the degree to which the cobalt is associated with suspended solids. Additionally, laboratory analyses were conducted to determine the degree of iron precipitation and cobalt coprecipitation and adsorption from MW-305 groundwater with aeration (i.e., redox increase) to better understand the degree to which cobalt adsorption and coprecipitation contributes to attenuation.

In February 2022, compliance wells MW-305 and MW-306 were sampled for cobalt and field pH, and delineation wells MW-312 and MW-313 were sampled for Appendix III and Appendix IV parameters along with MNA parameters.

In August 2022, cobalt, field pH, and MNA parameters were analyzed in samples collected from MW-312 and MW-313.

The validation and evaluation of the April 2022 monitoring event data was completed and transmitted to IPL on August 15, 2022. The validation and evaluation of the supplemental January, February, and August 2022 monitoring events was also transmitted to IPL in 2022. The validation and evaluation of the October 2022 monitoring event data was in progress at the end of 2022 and will be transmitted to IPL in 2023; therefore, the October 2022 monitoring results will be included in the 2023 annual report. The October 2022 groundwater elevation data is included in this report.

The January, February, April, and August 2022 monitoring results are summarized in **Tables 5A and 5B**. Field parameter results for the January, February, April, and August 2022 sampling events are provided in **Table 6**. The analytical laboratory reports for January, February, April, and August 2022 are provided in **Appendix C**. Historical results through August 2022 for each monitoring well are summarized in **Appendix D**.

3.4 § 257.90(E)(4) MONITORING TRANSITION NARRATIVE

A narrative discussion of any transition between monitoring programs (e.g., the date and circumstances for transitioning from detection monitoring to assessment monitoring in addition to identifying the constituent(s) detected at a statistically significant increase over background levels);

There was no monitoring program transition in 2022.

Assessment monitoring for the OGS Ash Pond was initiated in April 2018 and continued through 2022. An Assessment of Corrective Measures (ACM) was initiated for the OGS Ash Pond in April 2019 and completed in September 2019. Addendum No. 1 to the ACM was completed in November 2020. Addendum No. 2 to the ACM was completed in August 2022. The selection of remedy is in progress. The ACM was initiated in response to the detection of cobalt at a statistically significant level (SSL) exceeding the GPS in monitoring wells MW-305 and MW-306. Assessment monitoring continued during the ACM and will continue during the selection of remedy and implementation of the corrective action program.

In accordance with the Unified Guidance for Statistical Analysis of Groundwater Monitoring Data at Resource Conservation and Recovery Act (RCRA) Facilities (U.S. Environmental Protection Agency [U.S. EPA], 2009), the comparison of assessment monitoring results to the GPS was based on the lower confidence limit (LCL) for the arithmetic mean. Cobalt is the only parameter that has been detected at a concentration exceeding the GPS in a compliance well installed at the waste boundary. In 2022, LCL evaluations were included additional Appendix IV parameters that have been detected at a concentration exceeding the GPS in at least one sample result at the delineation wells; however, an LCL above the GPS for these parameters/wells does not drive the initiation of an ACM. The LCLs

were calculated with Sanitas™ groundwater statistical software using historical concentrations measured since assessment monitoring began in April 2018.

The LCL evaluations completed for the February and April monitoring events are provided in **Appendix E**.

Based on the LCL evaluation, SSLs above the GPS were identified for the following parameters and compliance wells:

- Cobalt: MW-305 (February and April events)

Cobalt at MW-306 was previously identified as being at an SSL above the GPS, but in 2022 the LCL for the mean was below the GPS.

Lithium detections above the GPS at downgradient delineation wells have been attributed to sources other than the Ash Pond. An Alternative Source Demonstration (ASD) for the April 2021 monitoring event was completed in October 2021 and was included in the 2021 annual report. Lithium was determined to be at an SSL above the GPS in two deep piezometers downgradient from the Ash Pond, but was not detected above the GPS in wells installed at the waste boundary. Based on regional and site information, the lithium SSLs are attributed to naturally occurring lithium in the Mississippian aquifer.

In addition to the cobalt results above the GPS in the Ash Pond monitoring well samples, cobalt has historically been detected above the GPS in samples from MW-307, which is part of the ZLDP CCR Unit monitoring network. Cobalt was determined to be at an SSL above the GPS at MW-307 on June 1, 2021, following statistical evaluation of the February 2021 monitoring event for the ZLDP. ASDs completed on August 30, 2021, and May 9, 2022 for the ZLDP CCR Unit, concluded that the Ash Pond was the most likely source of cobalt concentrations at an SSL above the GPS at MW-307. MW-307 is located downgradient of both the Ash Pond and the ZLDP. The conclusion that the Ash Pond was the most likely source of cobalt was based on groundwater flow directions, distribution of cobalt in groundwater, and the historical use of the ponds. Cobalt concentrations at MW-307 will be addressed in the selection of remedy process for the Ash Pond. Complete information on the ZLDP monitoring in 2022 will be included in the 2022 Annual Groundwater Monitoring and Corrective Action Report for the ZLDP.

The comparison to background was based on a prediction limit or tolerance limit approach, comparing the results to interwell upper prediction limits (UPLs) or upper tolerance limits (UTLs) based on background monitoring results from the upgradient well MW-301. In July 2022, the interwell UPLs for Appendix III parameters were updated and interwell UTLs for Appendix IV parameters were calculated using background data collected through April 2022. The Unified Guidance for Statistical Analysis of Groundwater Monitoring Data at RCRA Facilities (U.S. EPA, 2009; Section 5.3.1) recommends periodic updating of background for both intrawell and interwell analyses. For semiannual monitoring, an update interval of 2 to 3 years is recommended. The UPL calculations for Appendix III and UTL calculations for Appendix IV parameters are included in **Appendix E**. The UPLs/UTLs calculated in April 2022 were applied to the evaluation of the April and August 2022 monitoring results.

3.5 § 257.90(E)(5) OTHER REQUIREMENTS

Other information required to be included in the annual report as specified in §§ 257.90 through 257.98.

Additional potentially applicable requirements for the annual report, and the location of the requirement within the Rule, are provided in the following sections. For each cited section of the Rule, the portion referencing the annual report requirement is provided below in italics, followed by applicable information relative to the 2022 Annual Groundwater Monitoring and Corrective Action Report.

3.5.1 § 257.90(e) General Requirements

For the preceding calendar year, the annual report must document the status of the groundwater monitoring and corrective action program for the CCR unit, summarize key actions completed, describe any problems encountered, discuss actions to resolve the problems, and project key activities for the upcoming year.

Status of Groundwater Monitoring and Corrective Action Program. The groundwater monitoring and corrective action program is currently in the selection of remedy process, with assessment monitoring continuing.

Summary of Key Actions Completed.

- Performed laboratory analysis of soil and groundwater samples as part of the cobalt treatability and attenuation study (January-February 2022).
- Completed 2021 Annual Groundwater Monitoring and Corrective Action Report (January 2022).
- Collected first round of groundwater samples at MW-312 and MW-313. Samples analysis performed in support of cobalt treatability and attenuation study. Also measured water levels at all site monitoring wells (January 2022).
- Completed statistical evaluation and determination of any SSLs exceeding the GPS and prepared the groundwater monitoring results letter for the October 2021 monitoring event (February 2022).
- Collected second round of groundwater samples at MW-312 and MW-313 and obtained additional samples from monitoring wells MW-305, MW-306, and MW-307. Also performed an additional round of water level measurements at all site monitoring wells. (February 2022).
- Prepared Semiannual Progress Report for the Selection of Remedy (March 2022).
- Completed well installation documentation for MW-312 and MW-313 for the operating record (March 31, 2022).
- Installed one additional monitoring well (MW-314) and four water table wells (MW-302WT, MW-304WT, MW-306WT, MW-314WT) to provide additional information about groundwater levels surrounding the Ash Pond in support of pond closure activities (April – May, 2022).
- Collected samples for two semiannual assessment monitoring events (April and October 2022).

- Completed Treatability Study for Natural Attenuation of Cobalt in Groundwater (April – July 2022). The Treatability Study will be included in the SOR.
- Supplemental monitoring events in January, February, and August 2022 to characterize groundwater quality at selected wells installed to delineate the nature and extent of impacts.
- Collection of groundwater elevations from water table monitoring wells to monitoring groundwater conditions of the Ash Pond during the closure process (May – August 2022).
- Completed groundwater monitoring results letter for February 2022 sampling event (June 2022).
- Completed statistical evaluation and determination of any SSLs exceeding the GPS and prepared groundwater monitoring results letter for the April 2022 monitoring event (August 2022).
- Conducted groundwater sampling at MW-307, MW-312, and MW-313 (August 2022).
- Completed the ACM Addendum No. 2 for the OGS Ash Pond and Zero Liquid Discharge Pond (August 2022).
- Prepared Semiannual Progress Report for the Selection of Remedy (September 2022).
- Submittal of documentation for MW-314, MW-302WT, MW-304WT, MW-306WT, and MW-314WT into the operating record (September 26, 2022).
- Main Ash Pond Closure Related Key Actions:
 - Excavated CCR in Air Heater Wash Basin (AHWB) footprint, added clay / fill placement in AHWB footprint to subgrade, placed CCR / Stabilization of material in Main Ash Pond (April – July 2022).
 - Updated the closure notification for the OGS Ash Pond. The Ash Pond will be closed with CCR remaining within the footprint of the existing impoundment under the final cover system that meets the requirements of the 40 CFR 257.102(d)(3) (June 2022).
 - Continued grading of Ash Pond CCR material and moisture conditioning (July – December 2022).
 - Removed CCR to native soils in portions of the Main Ash Pond in order to remove CCR below groundwater elevation measured in adjacent water-table wells and placed clay material to replace CCR. Activities happened concurrently (September – November 2022).

Description of Any Problems Encountered.

- There were no problems encountered during 2022.

Discussion of Actions to Resolve the Problems.

- Not applicable. No issues were encountered during 2022.

Projection of Key Activities for the Upcoming Year (2023):

- Complete statistical evaluation and determination of any SSLs exceeding the GPS and prepare groundwater results letter for the October 2022 monitoring event (February 2023).
- Complete statistical evaluation and determination of any SSLs exceeding the GPS and prepare groundwater results letter for the April 2023 monitoring event (August 2023).
- Install and sample three additional delineation wells along the Des Moines River after receiving approval of Joint Permit from the US Army Corps of Engineers and IDNR.
- Continue work on the selection of remedy in accordance with § 257.97.
- Prepare two semiannual progress reports for the Selection of Remedy process (March and September 2023).
- Complete two semiannual assessment monitoring events (April and October 2023).
- **Main Ash Pond Closure Activities**
 - Continue moisture conditioning, stabilization, and grading of CCR to final cover subgrades
 - Place compacted soil cover (18-inches)
 - Place topsoil (6-inches)
 - Install 40-mil geomembrane and HydroTurf CS in drainage swales
 - Complete final cap and site restoration activities

3.5.2 § 257.94(d) Alternative Detection Monitoring Frequency

The owner or operator must include the demonstration providing the basis for the alternative monitoring frequency and the certification by a qualified professional engineer in the annual groundwater monitoring and corrective action report required by § 257.90(e).

Not applicable. OGS is no longer in detection monitoring program.

3.5.3 § 257.94(e)(2) Alternative Source Demonstration for Detection Monitoring

The owner or operator must also include the demonstration in the annual groundwater monitoring and corrective action report required by § 257.90(e), in addition to the certification by a qualified professional engineer.

Not applicable. OGS is no longer in the detection monitoring program.

3.5.4 § 257.95(c) Alternative Assessment Monitoring Frequency

The owner or operator must include the demonstration providing the basis for the alternative monitoring frequency and the certification by a qualified professional engineer in the annual groundwater monitoring and corrective action report required by § 257.90(e).

Not applicable. Assessment monitoring has been initiated at the site, but no alternative assessment monitoring frequency is proposed at this time.

3.5.5 § 257.95(d)(3) Assessment Monitoring Results and Standards

Include the recorded concentrations required by paragraph (d)(1) of this section, identify the background concentrations established under § 257.94(b), and identify the groundwater protection standards established under paragraph (d)(2) of this section in the annual groundwater monitoring and corrective action report required by § 257.90(e).

The 2022 assessment monitoring results, background UPLs, and GPSs established for the Ash Pond are provided in **Tables 5A** and **5B**. The laboratory reports are provided in **Appendix C**. Historical monitoring results are summarized in **Appendix D**.

Supplemental groundwater quality parameters were included in the monitoring program in 2022 to support the selection of remedy process, including the evaluation of MNA. The results for the supplemental parameters are included in **Tables 5A** and **5B** and in the laboratory reports in **Appendix C**.

3.5.6 § 257.95(g)(3)(ii) Alternative Source Demonstration for Assessment Monitoring

The owner or operator must also include the demonstration in the annual groundwater monitoring and corrective action report required by § 257.90(e), in addition to the certification by a qualified professional engineer.

Not applicable. No ASDs were submitted during the 2022 monitoring period.

3.5.7 § 257.96(a) Extension of Time for Corrective Measures Assessment

The assessment of corrective measures must be completed within 90 days, unless the owner or operator demonstrates the need for additional time to complete the assessment of corrective measure due to site-specific conditions or circumstances. The owner or operator must obtain a certification from a qualified professional engineer attesting that the demonstration is accurate. The 90-day deadline to complete the assessment of corrective measures may be extended for longer than 60 days. The owner or operator must also include the demonstration in the annual groundwater monitoring and corrective action report required by § 257.90(e), in addition to the certification by a qualified professional engineer.

The ACM was initiated on April 15, 2019. The certification demonstrating the need for a 90-day deadline extension was completed on July 10, 2019, and was included in the 2019 annual groundwater monitoring and corrective action report. The ACM was completed on September 12, 2019. Addendum No. 1 to the ACM was completed on November 25, 2020. Addendum No. 2 to the ACM was completed on August 5, 2022.

3.6 §257.90(E)(6) OVERVIEW

A section at the beginning of the annual report that provides an overview of the current status of groundwater monitoring and corrective action programs for the CCR unit.

The specific requirements for the overview under §257.90(e)(6) are listed and the information is provided at the beginning of this report, before the Table of Contents.

4.0 REFERENCES

Coble, R.W., 1971, The Water Resources of Southeast Iowa, Iowa Geological Survey Water Atlas Number 4, 1971.

U.S. Environmental Protection Agency (U.S. EPA), 2009, Statistical Analysis of Groundwater Monitoring Data at RCRA Facilities, Unified Guidance, EPA 530-R-09-007, March 2009.

[This page left blank intentionally]

Tables

- 1 Groundwater Monitoring Well Network
- 2 CCR Rule Groundwater Samples Summary
- 3 Groundwater Elevations – CCR Rule Monitoring Well Network
- 4A Horizontal Gradients and Flow Velocity
- 4B Vertical Gradients
- 5A Groundwater Analytical Results Summary – Assessment Monitoring
- 5B Groundwater Analytical Results Summary – Assessment Monitoring
- 6 Groundwater Field Parameters - CCR Program – Assessment Monitoring

**Table 1. Groundwater Monitoring Well Network
Ottumwa Generating Station - Ash Pond / SCS Engineers Project #25222072.00**

Monitoring Well	Location in Monitoring Network	Role in Monitoring Network
MW-301	Upgradient	Background
MW-302	Downgradient	Compliance
MW-303	Downgradient	Compliance
MW-304	Downgradient	Compliance
MW-305	Downgradient	Compliance
MW-305A	Downgradient, deeper	Delineation
MW-306	Downgradient	Compliance
MW-310	Downgradient	Delineation
MW-310A	Downgradient, deeper	Delineation
MW-311	Downgradient	Delineation
MW-311A	Downgradient, deeper	Delineation
MW-312	Downgradient	Delineation
MW-313	Downgradient	Delineation

Note:

1. Monitoring wells MW-302WT, MW-304WT, MW-306WT, MW-314 and MW-314WT were installed to monitor water levels for the ongoing closure project, but are not part of the CCR Rule groundwater monitoring network.

Created by: MDB
 Last revision by: NDK
 Checked by: RM

Date: 12/17/2021
 Date: 10/5/2022
 Date: 1/13/2023

**Table 2. CCR Rule Groundwater Samples Summary
Ottumwa Generating Station - Ash Pond / SCS Engineers Project #25222072.00**

Sample Dates	Compliance Wells				Delineation Well	Compliance Well	Delineation Wells						Background Well
	MW-302	MW-303	MW-304	MW-305	MW-305A	MW-306	MW-310	MW-310A	MW-311	MW-311A	MW-312	MW-313	MW-301
1/12/2022	--	--	--	--	--	--	--	--	--	--	Add.	Add.	--
2/14-15/2022	--	--	--	Add.	--	Add.	--	--	--	--	Add.	Add.	--
4/11-14/2022	A	A	A	A	A	A	A	A	A	A	A	A	A
8/25/2022	--	--	--	--	--	--	--	--	--	--	Add.	Add.	--
10/26-28/2022	A	A	A	A	A	A	A	A	A	A	A	A	A
Total Samples	2	2	2	3	2	3	2	2	2	2	5	5	2

Abbreviations:

A = Assessment Monitoring Program

NI = Not Installed

Add. = Additional sampling event for selected parameters

-- = Not sampled

A-R = Assessment Resample

Created by: NDK Date: 2/17/2021
 Last revision by: RM Date: 1/9/2023
 Checked by: BR Date: 1/16/2023

I:\25222072.00\Deliverables\2022 Fed Annual Report - OGS AP\Tables\[Table 2 - GW_Samples_Summary_Table_OGS-AP.xlsx]GW Summary

**Table 4A. Horizontal Gradients and Flow Velocity
Ottumwa Generating Station - Ash Pond /
SCS Engineers Project #25222072.00
January - December 2022**

Northeast Flow Path - Shallow					
Sampling Dates	h1 (ft)	h2 (ft)	Δl (ft)	Δh/Δl (ft/ft)	V (ft/d)
April 11-14, 2022	657.62	650.00	387	0.02	0.20
April 11-14, 2022	652.14	645.00	410	0.02	
April 11-14, 2022	660.00	645.00	1691	0.01	
October 26-28, 2022	651.48	645.00	368	0.02	0.19
October 26-28, 2022	647.26	640.00	432	0.02	
October 26-28, 2022	655.00	640.00	1544	0.01	

Northeast Flow Path - Deep					
Sampling Dates	h1 (ft)	h2 (ft)	Δl (ft)	Δh/Δl (ft/ft)	V (ft/d)
April 11-14, 2022	649.00	641.00	596	0.01	0.0002
October 26-28, 2022	644.00	640.00	520	0.01	0.0001

	Well	K Values (cm/sec)	K Values (ft/d)	Assumed Unconsolidated Porosity, n
Upgradient Well	MW-301	4.6E-03	13	0.40
Shallow Wells	MW-302	3.2E-03	9.1	
	MW-303	1.2E-04	0.35	
	MW-304	3.5E-04	0.98	
	MW-305	2.5E-03	7.1	
	MW-306	2.8E-03	8.1	
	MW-310	2.9E-03	8.2	
	MW-311	2.3E-02	64	
	Geometric Mean	1.8E-03	5.1	
Deep Wells	MW-305A	5.6E-06	0.02	0.25
	MW-310A	4.2E-07	0.001	
	MW-311A	5.4E-07	0.002	
	Geometric Mean	1.1E-06	3.1E-03	

Note: Geometric mean calculations do not include upgradient well MW-301

Groundwater flow velocity equation: $V = [K*(\Delta h/\Delta l)] / n$

ft = feet

ft/d = feet per day

K = hydraulic conductivity

n = effective porosity

V = groundwater flow velocity

h1, h2 = point interpreted groundwater elevation

Δl = distance between location 1 and 2

Δh/Δl = hydraulic gradient

Note:

1. See Figures 3, 4, 5, and 6 for velocity calculation flow path locations.

Created by: RM
 Last revision by: RM
 Checked by: BR

Date: 12/29/2020
 Date: 1/13/2022
 Date: 1/16/2023

Table 4B. Vertical Gradients
IPL - Ottumwa Generating Station / SCS Engineers Project #25222072.00

Vertical Hydraulic Gradients	MW-305/MW-305A		MW-310/MW-310A		MW-311/MW-311A	
	Shallow Well Screen midpoint (feet amsl)	MW-305 634.91		MW-310 635.26		MW-311 638.74
Deep Well Screen midpoint (feet amsl)	MW-305A 604.62		MW-310A 604.88		MW-311A 608.36	
Measurement Date	Distance between midpoints (ft)	Vertical Gradient (ft/ft)	Distance between midpoints (ft)	Vertical Gradient (ft/ft)	Distance between midpoints (ft)	Vertical Gradient (ft/ft)
April 11-14, 2022	30.3	-0.277	30.4	0.001	30.4	0.059
October 26-28, 2022	30.3	-0.234	30.4	0.031	30.4	0.060

Notes:

1: A positive vertical gradient indicates upward groundwater flow. A negative gradient indicates downward flow.

Last rev. by: RM
 Checked by: MDB
 Proj Mgr QA/QC: TK

Date: 7/28/2022
 Date: 1/16/2023
 Date: 1/20/2023

**Table 5A. Groundwater Analytical Results Summary - January and February 2022
Ottumwa Generating Station - Ash Pond / SCS Engineers Project #25222072.00**

Parameter Name	UPL Method	UPL	GPS	Compliance Wells		Delineation Wells							
				MW-305	MW-306	MW-312			MW-313				
				2/14/2022	2/14/2022	1/12/2022	1/12/2022 0.2um filter	1/12/2022 0.45um filter	2/15/2022	1/12/2022	1/12/2022 0.45um filter	1/12/2022 0.2um filter	2/15/2022
Appendix III													
Boron, ug/L	P	820		--	--	380	--	--	420	530	--	--	510
Calcium, mg/L	P	78.7		--	--	180	--	--	180	190	--	--	200
Chloride, mg/L	P	86.8		--	--	150	--	--	150	180	--	--	170
Fluoride, mg/L	P	0.484		--	--	<0.28	--	--	0.37 J	<0.28	--	--	<0.22
Field pH, Std. Units	P	6.87		7.20	7.07	7.18	--	--	7.24	7.00	--	--	7.01
Sulfate, mg/L	P	199		--	--	620	--	--	570	620	--	--	570
Total Dissolved Solids, mg/L	P	628		--	--	1,200	--	--	930	1300	--	--	1,100
Appendix IV													
Antimony, ug/L	P*	0.22	6	--	--	<1.1	--	--	<0.69	<1.1	--	--	<0.69
Arsenic, ug/L	P*	0.53	10	--	--	3.4	--	--	4.1	1.2 J	--	--	1.0 J
Barium, ug/L	P	68.8	2,000	--	--	87	--	--	63	48	--	--	44
Beryllium, ug/L	DQ	DQ	4	--	--	<0.27	--	--	<0.27	<0.27	--	--	<0.27
Cadmium, ug/L	NP*	0.12	5	--	--	0.053 J	--	--	<0.055	<0.051	--	--	<0.055
Chromium, ug/L	P	1.07	100	--	--	<1.1	--	--	<1.1	<1.1	--	--	<1.1
Cobalt, ug/L	NP	4.1	6	20	8.8	4.9	--	--	6.1	5.9	--	--	5.7
Fluoride, mg/L	P	0.48	4	--	--	<0.28	--	--	0.37 J	<0.28	--	--	<0.22
Lead, ug/L	NP*	0.10	15	--	--	<0.21	--	--	<0.24	<0.21	--	--	<0.24
Lithium, ug/L	P	34.2	40	--	--	41	--	--	31	33	--	--	26
Mercury, ug/L	DQ	DQ	2	--	--	<0.15	--	--	<0.11	<0.15	--	--	<0.11
Molybdenum, ug/L	P	1.74	100	--	--	2.7	--	--	1.6 J	6.1	--	--	5.3
Selenium, ug/L	P	8.55	50	--	--	<0.96	--	--	<0.96	<0.96	--	--	<0.96
Thallium, ug/L	NP*	0.14	2	--	--	<0.26	--	--	<0.26	<0.26	--	--	<0.26
Radium 226/228 Combined, pCi/L	P	2.15	5	--	--	1.25	--	--	0.888	1.29	--	--	1.25
Additional Parameters Collected for Selection of Remedy													
Aluminum - dissolved, ug/L				--	--	--	<17	19 J	--	--	<17	<17	--
Calcium - dissolved, ug/L				--	--	--	180000	--	--	190000	--	--	--
Cobalt - dissolved, ug/L				--	--	--	3.4	5.1	5.6	5.9	6.0	5.2	5.2
Lithium - dissolved, ug/L				--	--	--	--	--	31	--	--	--	26
Iron, dissolved, ug/L				--	--	--	180	380	380	240	240	290	290
Iron, ug/L				--	--	--	--	--	440	--	--	--	380
Magnesium - dissolved, ug/L				--	--	--	52000	--	--	58000	--	--	--
Magnesium, ug/L				--	--	--	--	--	54,000	--	--	--	58,000
Manganese, dissolved, ug/L				--	--	--	1300	--	1,100	--	3600	--	3,200
Manganese, ug/L				--	--	--	--	--	1,300	--	--	--	3,700
Potassium - dissolved, ug/L				--	--	--	4300	--	--	5700	--	--	--
Potassium, ug/L				--	--	--	--	--	4,300	--	--	--	5,900
Sodium - dissolved, ug/L				--	--	--	120000	--	--	110000	--	--	--
Sodium, ug/L				--	--	--	--	--	130,000	--	--	--	120,000
Bicarbonate Alkalinity, mg/L				--	--	--	220	--	230	--	230	--	250
Carbonate Alkalinity, mg/L				--	--	--	<4.6	--	<4.6	--	<4.6	--	<4.6
Total Alkalinity, mg/L				--	--	--	220	--	230	--	230	--	250

4.4	Blue highlighted cell indicates the compliance or delineation well result exceeds the UPL (background) and the LOQ.
30.8	Yellow highlighted cell indicates the compliance or delineation well result exceeds the GPS.
17	Grayscale indicates Additional Parameters sampled for selection of remedy and evaluation of Monitored Natural Attenuation.

Abbreviations:

UPL = Upper Prediction Limit
GPS = Groundwater Protection Standard
MNA = Monitored Natural Attenuation

DQ = Double Quantification Rule (not detected in background)
NP = Nonparametric UPL (highest background value)
P = Parametric UPL with 1-of-2 retesting

-- = Not Analyzed
mg/L = milligrams per liter
ug/L = micrograms per liter

LOD = Limit of Detection
LOQ = Limit of Quantitation

* = UPL is below the LOQ for background sampling. For compliance wells, only results confirmed above the LOQ are evaluated as potential SSIs above background.

Lab Notes:

J = Result is less than the RL but greater than or equal to the MDL and the concentration is an approximate value.

Notes:

- An individual result above the UPL or GPS does not constitute an SSI above background or statistically significant level above the GPS. See the accompanying text for identification of statistically significant results.
- GPS is the United States Environmental Protection Agency (USEPA) Maximum Contamination Level (MCLs), if established; otherwise, the values from 40 CFR 257.95(h)(2).
- Interwell UPLs calculated based on results from background well MW-301.
- Compliance wells represent the groundwater monitoring network at the boundary of the CCR unit. The delineation wells were installed during the selection of remedy process to evaluate an extension of the downgradient groundwater monitoring network.

Created by: NDK	Date: 5/1/2018
Last revision by: RM	Date: 1/16/2023
Checked by: BR	Date: 1/16/2023
Proj Mgr QA/QC: TK	Date: 1/20/2023

**Table 5B. Groundwater Analytical Results Summary - April and August 2022
Ottumwa Generating Station - Ash Pond / SCS Engineers Project #25222072.00**

Parameter Name	UPL Method	UPL	GPS	Background Well	Compliance Wells					Delineation Well	Compliance Well	Delineation Wells						
				MW-301	MW-302	MW-303	MW-304	MW-305	MW-305A	MW-306	MW-310	MW-310A	MW-311	MW-311A	MW-312		MW-313	
				4/12/2022	4/12/2022	4/12/2022	4/12/2022	4/11/2022	4/12/2022	4/12/2022	4/11/2022	4/12/2022	4/11/2022	4/14/2022	4/11/2022	8/25/2022	4/11/2022	8/25/2022
Appendix III																		
Boron, ug/L	P	839		640	1,300	620	940	850	210	760	640	1,500	79 J	1500	560	--	570	--
Calcium, mg/L	P	103		92	170	190	130	120	180	110	190	99	150	54	200	--	200	--
Chloride, mg/L	P	210		140	170	58	270	200	160	260	200	120	17	140	170	--	170	--
Fluoride, mg/L	P	0.381		<0.22	<0.22	<0.22	1.7	<0.22	<0.22	<0.22	<0.22	0.40 J	<0.22	2.4	<0.22	--	<0.22	--
Field pH, Std. Units	P	6.74		6.37	6.43	6.71	6.95	6.90	7.19	6.66	6.86	7.43	6.74	7.53	7.07	7.14	6.94	7.09
Sulfate, mg/L	P	208		160	750	200	260	150	160	70	630	1,200	78	1,200	550	--	500	--
Total Dissolved Solids, mg/L	P	697		610	1,100	630	1,700	950	700	710	1,400	2,100	480	2,200	1,100	--	3,200	--
Appendix IV																		
Antimony, ug/L	NP	1.10	6	<0.69	<0.69	<0.69	<0.69	<0.69	<0.69	<0.69	0.89 J	0.85 J	<0.69	<0.69	<0.69	--	<0.69	--
Arsenic, ug/L	NP	0.88	10	<0.75	<0.75	<0.75	0.76 J	<0.75	<0.75	<0.75	1.0 J	<0.75	<0.75	<0.75	4.4	--	1.2 J	--
Barium, ug/L	P	71.0	2,000	40	17	64	78	120	91	94	75	14	170	10	50	--	44	--
Beryllium, ug/L	NP	0.270	4	<0.27	<0.27	<0.27	<0.27	<0.27	<0.27	<0.27	<0.27	<0.27	<0.27	<0.27	<0.27	--	<0.27	--
Cadmium, ug/L	P	0.149	5	<0.055	0.21	0.15	<0.055	<0.055	<0.055	1.3	0.23	<0.055	<0.055	<0.055	<0.055	--	<0.055	--
Chromium, ug/L	NP	1.10	100	<1.1	1.4 J	<1.1	<1.1	<1.1	<1.1	<1.1	<1.1	<1.1	<1.1	<1.1	<1.1	--	<1.1	--
Cobalt, ug/L	P	5.26	6	0.23 J	1.3	1.6	0.41 J	21	1.7	9.1	0.93	0.41 J	<0.19	0.32 J	9.1	11	5.7	3.9
Fluoride, mg/L	P	0.417	4	<0.22	<0.22	<0.22	1.7	<0.22	<0.22	<0.22	<0.22	0.40 J	<0.22	2.4	<0.22	--	<0.22	--
Lead, ug/L	NP	0.270	15	<0.24	<0.24	<0.24	<0.24	<0.24	<0.24	<0.24	<0.24	<0.24	<0.24	<0.24	<0.24	--	<0.24	--
Lithium, ug/L	P	31.8	40	19	9.1 J	4.0 J	3.4 J	<2.5	17	<2.5	54	260	6.3 J	280	40	--	28	--
Mercury, ug/L	DQ	DQ	2	<0.11	<0.11	<0.11	<0.11	<0.11	<0.11	<0.11	<0.11	<0.11	<0.11	<0.11	<0.11	--	<0.11	--
Molybdenum, ug/L	NP	1.30	100	<1.2	2.6	2.7	1.9 J	7.8	4.5	14	47	4.4	<1.2	1.6 J	1.3 J	--	4.8	--
Selenium, ug/L	P	9.01	50	6.0	2.4 J	8.3	1.3 J	1.1 J	<0.96	<0.96	2.3 J	1.4 J	2.0 J	1.3 J	<0.96	--	<0.96	--
Thallium, ug/L	NP	0.500	2	<0.26	<0.26	0.26 J	<0.26	0.42 J	<0.26	<0.26	<0.26	<0.26	<0.26	<0.26	<0.26	--	<0.26	--
Radium 226/228 Combined, pCi/L	P	1.71	5	0.378	0.294	0.619	2.87	1.03	3.44	2.03	0.316	4.61	0.224	3.99	0.357	--	0.543	--
Additional Parameters Collected for Selection of Remedy																		
Cobalt, dissolved, ug/L				--	--	--	--	17	--	7.6	--	--	--	--	--	13	--	4.4
Lithium, dissolved, ug/L				--	--	--	--	--	--	--	52	260	--	310	37	43	26	29
Iron, dissolved, ug/L				<36	<36	<36	3,800	55 J	<36	<250	<36	<140	<36	<140	510	240	630	600
Iron, ug/L				<36	45 J	<36	4,800	76 J	<36	68 J	<36	56 J	<36	<36	350	330	920	1,600
Magnesium, ug/L				36,000	49,000	26,000	45,000	53,000	32,000	44,000	90,000	42,000	37,000	25,000	65,000	58,000	68,000	52,000
Manganese, dissolved, ug/L				5.0 J	91	410	3,500	3,200	120	23,000	400	20 J	<3.6	<14	1,200	1,100	3,200	2,400
Manganese, ug/L				8.1 J	110	490	4,200	4,000	140	26,000	520	26	4.6 J	3.7 J	1,400	1,200	3,800	2,700
Potassium, ug/L				1,100	1,600	930	8,700	8,700	4,200	6,000	16,000	11,000	860	10,000	4,800	4,600	6,100	4,500
Sodium, ug/L				89,000	240,000	110,000	240,000	210,000	60,000	180,000	170,000	650,000	6,300	800,000	170,000	140,000	140,000	110,000
Bicarbonate Alkalinity, mg/L				190	100	520	380	520	320	470	260	360	440	370	240	250	300	230
Carbonate Alkalinity, mg/L				<4.6	<4.6	<4.6	<4.6	<4.6	<4.6	<4.6	<4.6	<4.6	<4.6	<4.6	<4.6	<4.6	<4.6	<4.6
Total Alkalinity, mg/L				190	100	520	380	520	320	470	260	360	440	370	240	250	300	230

4.4 Blue highlighted cell indicates the compliance or delineation well result exceeds the UPL (background), UTL, and the LOQ.
 30.8 Yellow highlighted cell indicates the compliance or delineation well result exceeds the GPS.
 17 Grayscale indicates Additional Parameters sampled for selection of remedy and evaluation of Monitored Natural Attenuation.

Table 5B. Groundwater Analytical Results Summary - April and August 2022 Ottumwa Generating Station - Ash Pond / SCS Engineers Project #25222072.00

Abbreviations:

UPL = Upper Prediction Limit
NA = Not Analyzed
GPS = Groundwater Protection Standard
MNA = Monitorized Natural Attenuation

LOD = Limit of Detection
LOQ = Limit of Quantitation
-- = Not Analyzed
mg/L = milligrams per liter

ug/L = micrograms per liter
DQ = Double Quantification Rule (not detected in background)
NP = Nonparametric UPL (highest background value)
P = Parametric UPL with 1-of-2 retesting
UTL = Upper Tolerance Limits

Lab Notes:

J = Result is less than the RL but greater than or equal to the MDL and the concentration is an approximate value.

Notes:

1. An individual result above the UPL or GPS does not constitute an SSI above background or statistically significant level above the GPS. See the accompanying text for identification of statistically significant results.
2. GPS is the United States Environmental Protection Agency (USEPA) Maximum Contamination Level (MCLs), if established; otherwise, the values from 40 CFR 257.95(h)(2).
3. Interwell UPLs and UTLs are calculated based on results from background well MW-301. UPLs and UTLs were updated in April 2022.
4. Compliance wells represent the groundwater monitoring network at the boundary of the CCR unit. The delineation wells were installed during the selection of remedy process to evaluate an extension of the downgradient groundwater monitoring network.

Created by: <u>NDK</u>	Date: <u>5/1/2018</u>
Last revision by: <u>RM</u>	Date: <u>1/16/2023</u>
Checked by: <u>BR</u>	Date: <u>1/16/2023</u>
Sci./PM QA/QC: <u>TK</u>	Date: <u>1/20/2023</u>

I:\25222072.00\Deliverables\2022 Fed Annual Report - OGS AP\Tables\[Table 5B - GW Screening Summary_OGS AP.xlsx]Current Event Table

**Table 6. Groundwater Field Parameters
Ottumwa Generating Station - Ash Pond / SCS Project # 25222072.00**


Well	Sample Date	Groundwater Elevation (feet)	Field Temperature (deg C)	Field pH (Std. Units)	Oxygen, Dissolved (mg/L)	Field Specific Conductance (umhos/cm)	Field Oxidation Potential (mV)	Turbidity (NTU)
MW-301	4/12/2022	682.08	7.4	6.37	3.26	976	117.6	5.03
MW-302	4/12/2022	654.77	11.4	6.43	0.41	1,741	145.2	5.13
MW-303	4/12/2022	652.95	9.0	6.71	1.19	1,245	158.2	6.20
MW-304	4/12/2022	652.14	13.3	6.95	0.13	1,772	-56.9	3.70
MW-305	2/14/2022	656.35	12.4	7.20	4.80	1500	50.0	0.00
	4/11/2022	657.62	12.8	6.90	0.23	1,742	134.8	4.97
MW-305A	4/12/2022	649.24	21.6	7.19	4.85	1,242	79.7	12.50
MW-306	2/14/2022	663.66	13.6	7.07	1.05	1,770	39.0	0.0
	4/12/2022	664.61	13.8	6.66	0.24	1,579	17.1	2.64
MW-310	4/11/2022	640.79	12.6	6.86	0.30	2,007	161.1	4.0
MW-310A	4/12/2022	640.83	17.2	7.43	4.72	2,920	26.7	14.2
MW-311	4/11/2022	641.44	10.1	6.74	0.51	880	125.4	3.57
MW-311A	4/14/2022	643.23	14.1	7.53	4.66	3,211	54.6	9.61
MW-312	1/12/2022	NM	12.6	7.18	0.32	1,762	-53.40	0.0
	2/15/2022	641.86	13.0	7.24	1.34	1,800	-67.0	0.0
	4/11/2022	644.62	12.3	7.07	0.15	1,855	112.1	8.39
	8/25/2022	640.80	13.2	7.14	0.18	1,949	116.7	1.47
MW-313	1/12/2022	NM	14.6	7.00	0.15	1857	-51.00	0.0
	2/15/2022	640.58	13.9	7.01	1.22	925	-29.0	0.0
	4/11/2022	642.06	13.2	6.94	0.09	1,788	126.5	7.44
	8/25/2022	639.38	13.2	7.09	0.16	1,717	133.3	4.86

NM = Not measured

Created: <u>NDK</u>	Date: <u>10/5/2022</u>
Updated: <u>RM</u>	Date: <u>1/13/2023</u>
QC Checked: <u>MDB</u>	Date: <u>1/16/2023</u>

Figures


- 1 Site Location Map
- 2 Site Plan and Monitoring Well Locations—Ash Pond
- 3 Shallow Potentiometric Surface, April 11-14, 2022
- 4 Deep Potentiometric Surface, April 11-14, 2022
- 5 Shallow Potentiometric Surface, October 26-28, 2022
- 6 Deep Potentiometric Surface, October 26-28, 2022

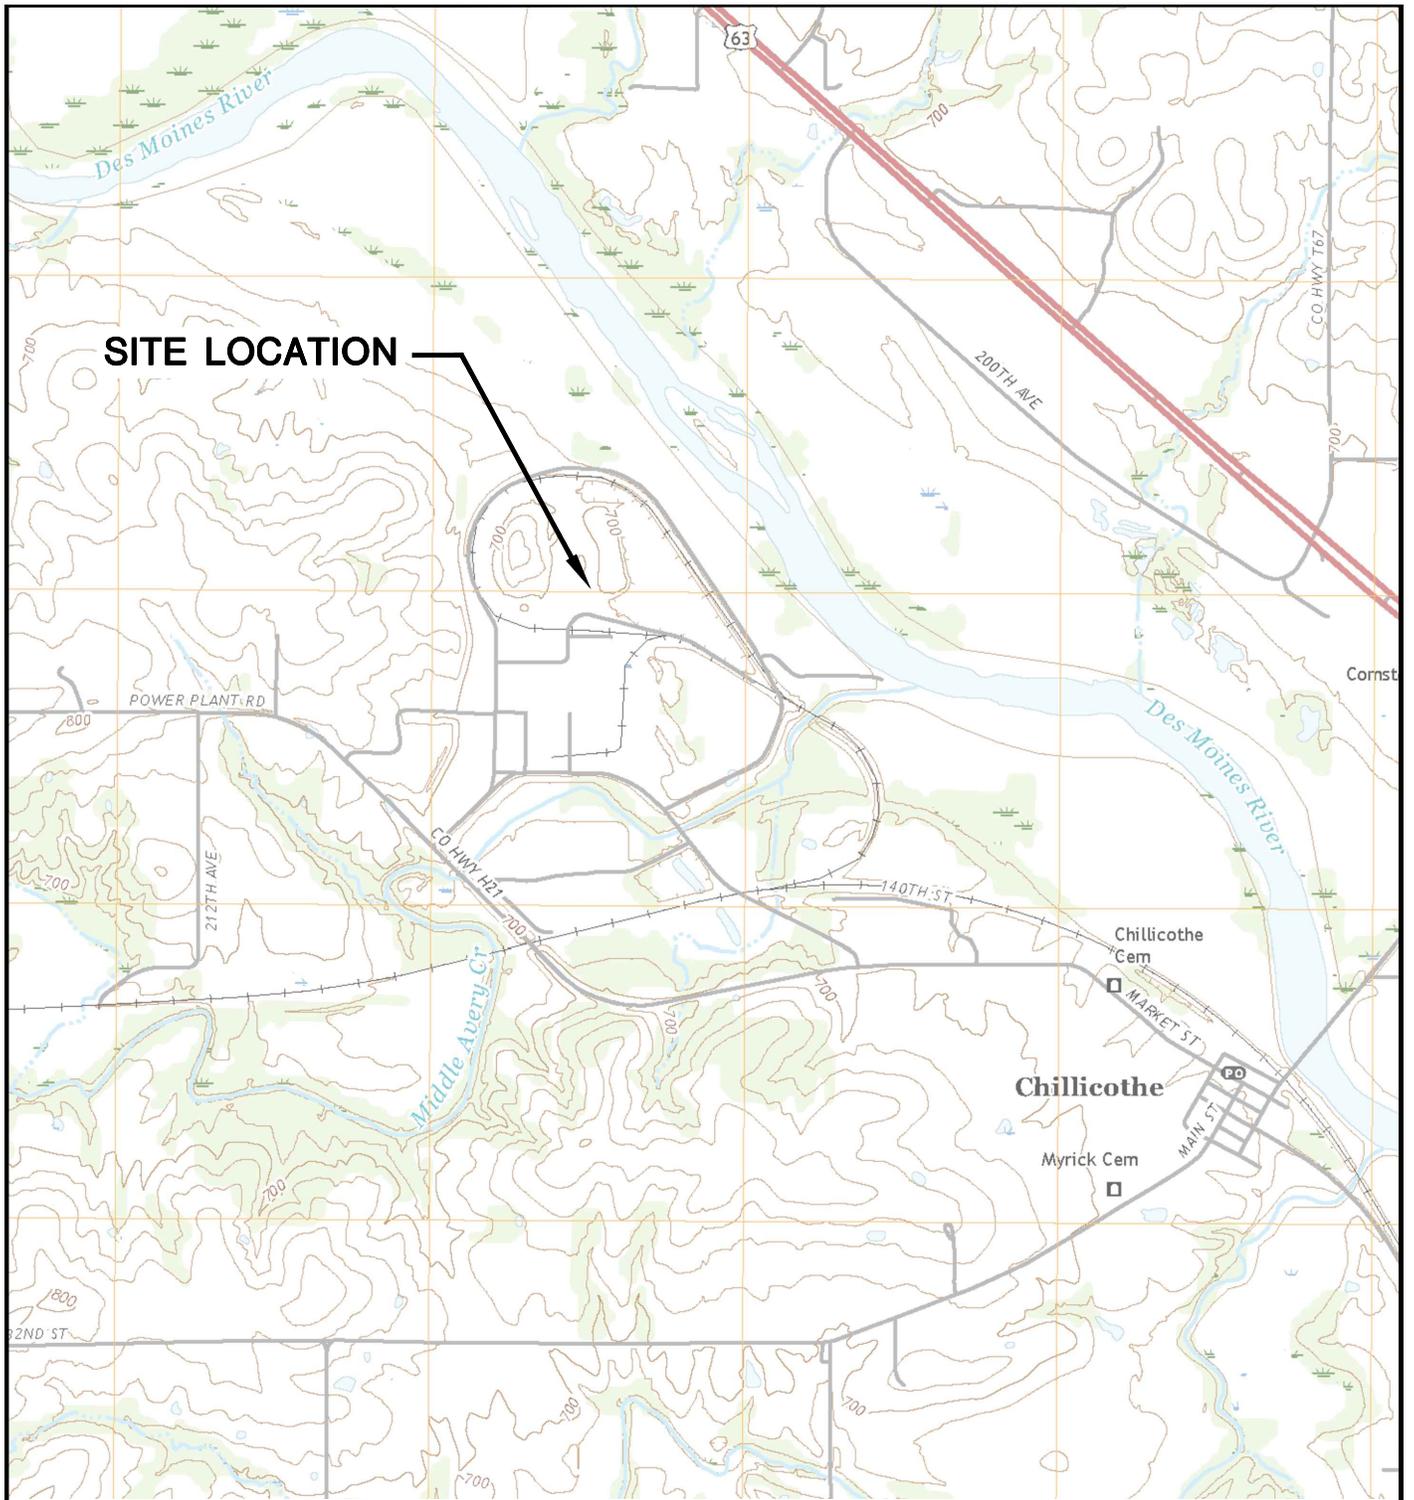


SITE LOCATION



CHILLICOTHE QUADRANGLE
 IOWA—WAPELLO CO.
 7.5 MINUTE SERIES (TOPOGRAPHIC)
 2018
 SCALE: 1" = 2,000'

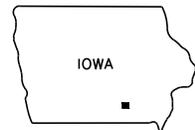

CLIENT	INTERSTATE POWER AND LIGHT CO. 20775 POWER PLANT ROAD OTTUMWA, IA 52501		SITE	ALLIANT ENERGY OTTUMWA GENERATING STATION OTTUMWA, IOWA		ENGINEER	SITE LOCATION MAP	
	PROJECT NO.	25219072.00		DRAWN BY:	BSS		SCS ENGINEERS 2830 DAIRY DRIVE MADISON, WI 53718-6751 PHONE: (608) 224-2830	FIGURE
DRAWN:	11/15/2019	CHECKED BY:	MDB	APPROVED BY:	TK 01/30/2020			
REVISED:	01/10/2020							

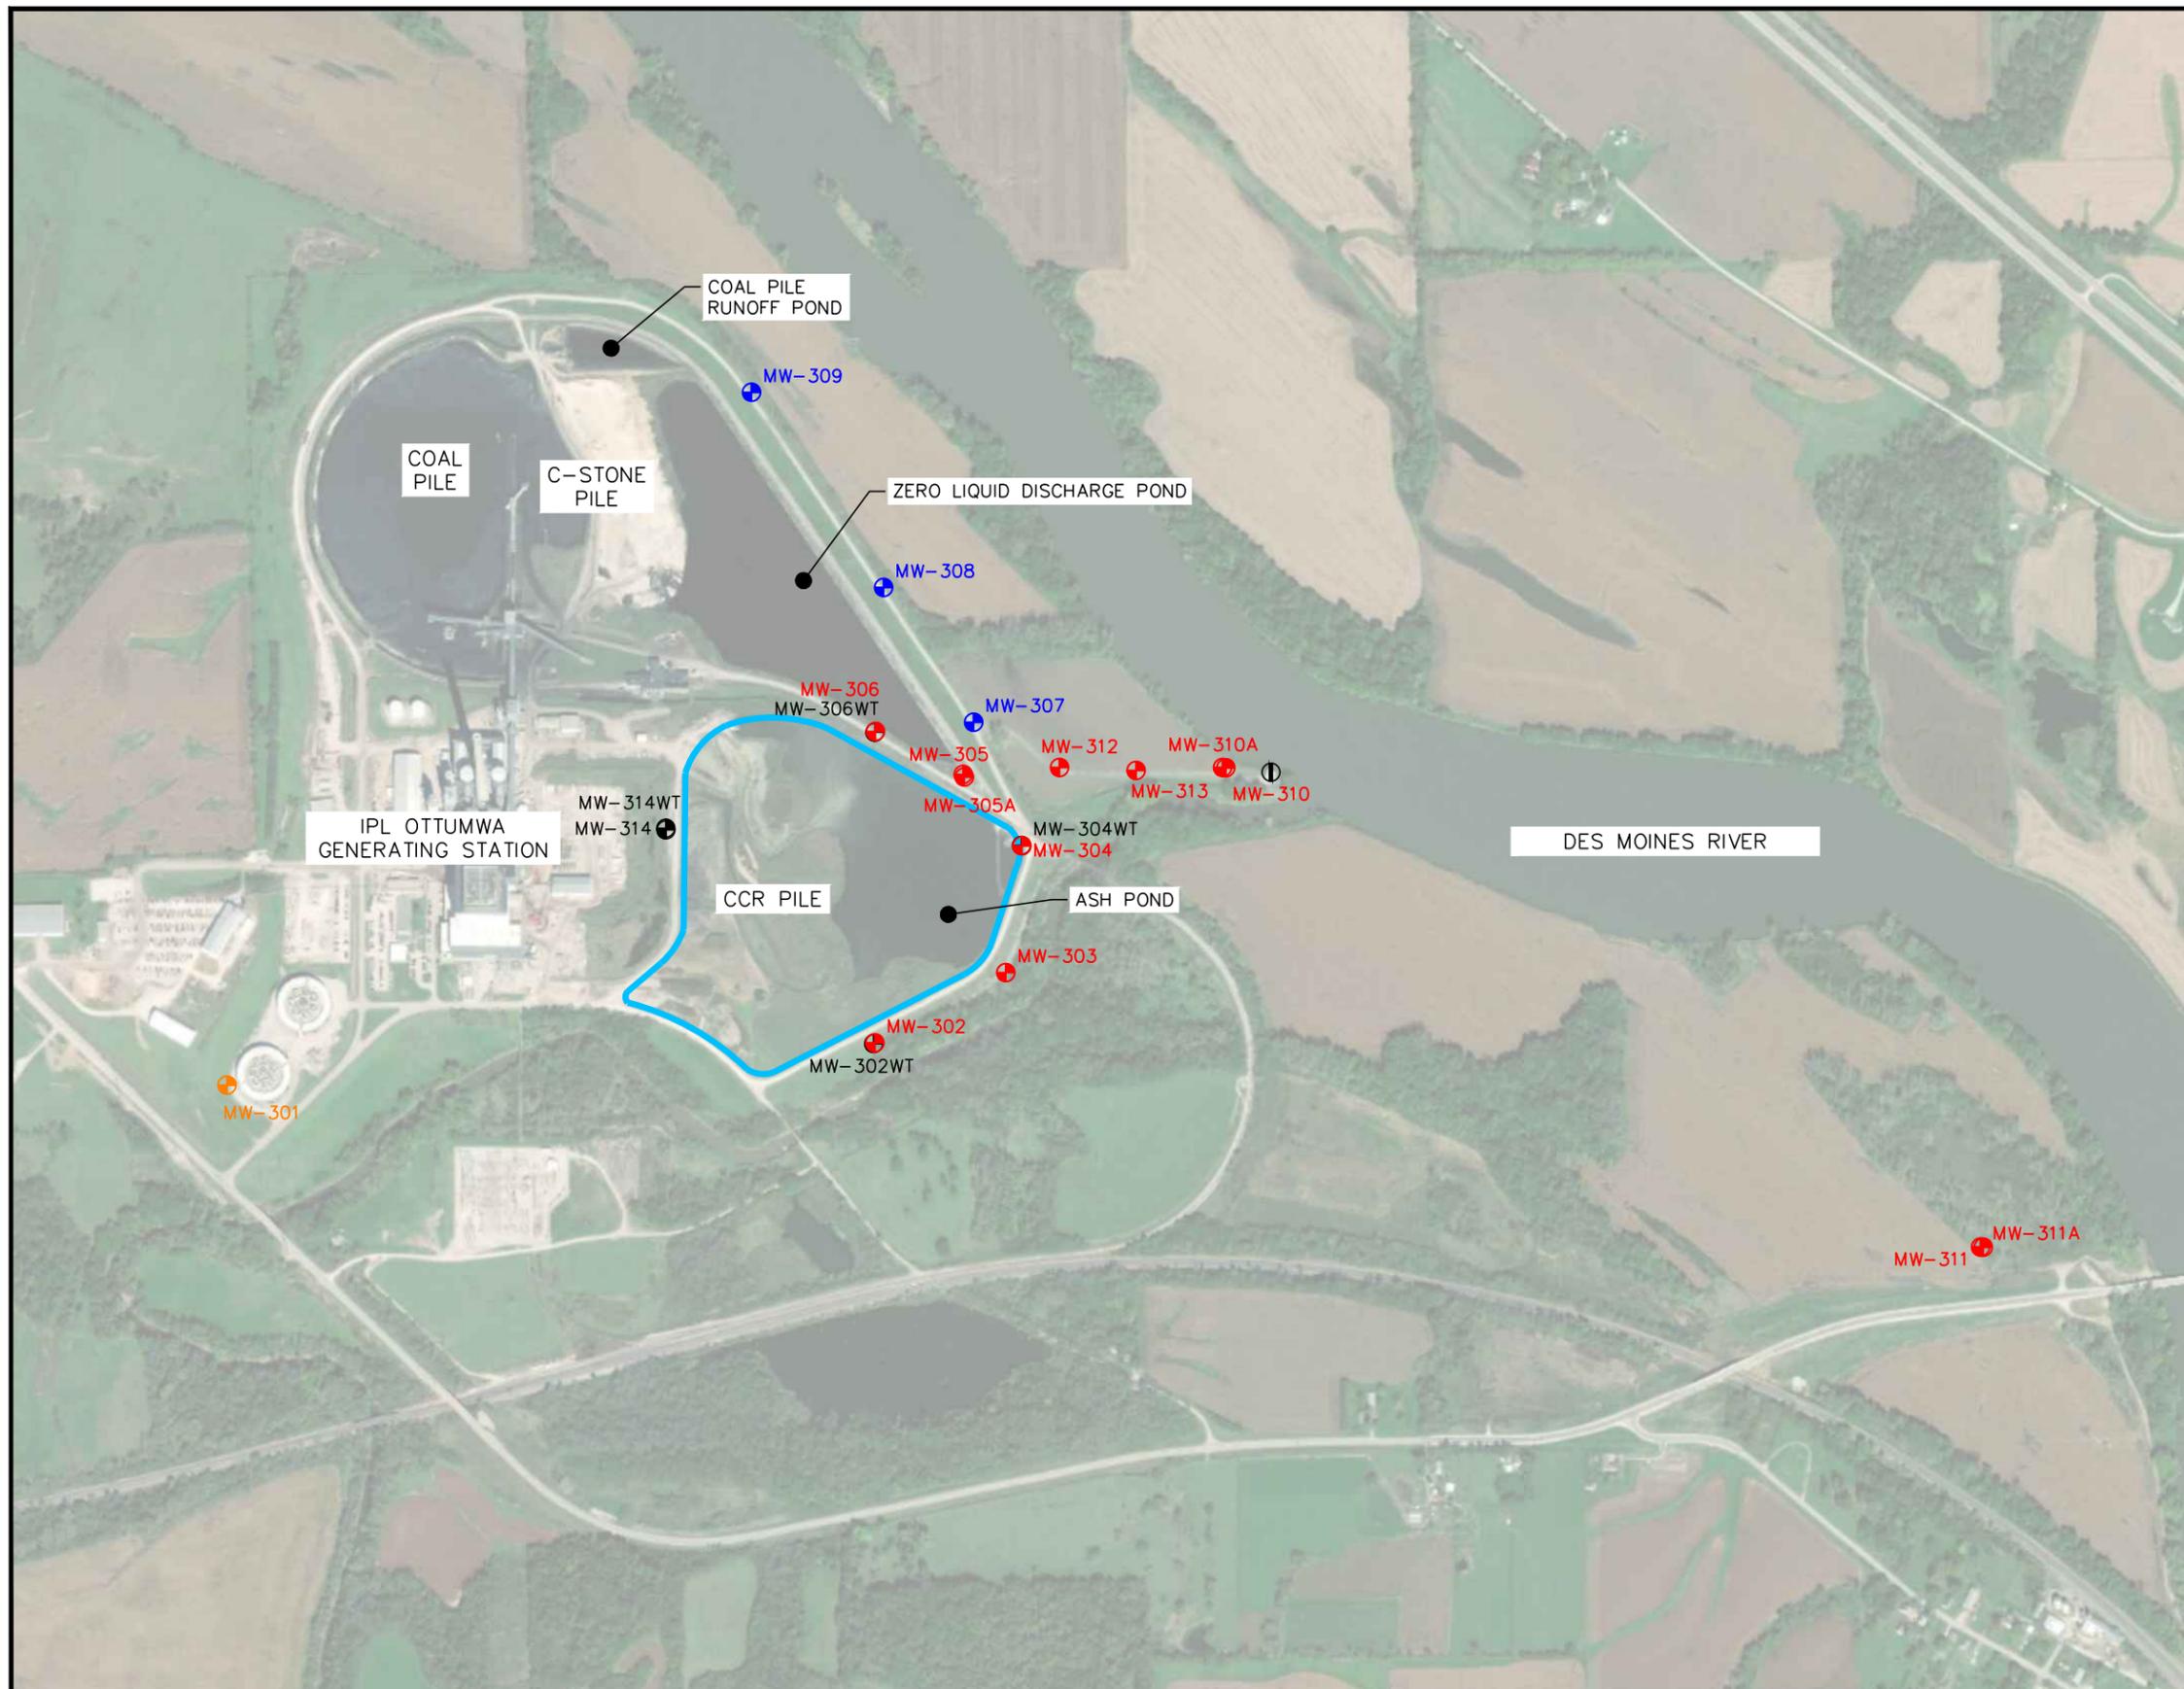

LEGEND

- CCR UNIT
- CCR ZLDP MONITORING WELL
- CCR ASH POND MONITORING WELL
- CCR BACKGROUND MONITORING WELL
- WATER LEVEL WELL (NOT PART OF CCR RULE MONITORING SYSTEM)
- RIVER ELEVATION MEASUREMENT LOCATION


NOTES:

1. 2014 AERIAL PHOTOGRAPH SOURCES: ESRI, DIGITALGLOBE, GEOEYE, 1-CUBED, USDA FSA, USGS, AEX, GETMAPPING, AEROGRIID, IGN, IGP, SWISSTOPO, AND THE GIS USER COMMUNITY.
2. MONITORING WELLS MW-301, MW-302, AND MW-304, WERE INSTALLED BY CASCADE DRILLING, LLP. UNDER THE SUPERVISION OF SCS ENGINEERS FROM NOVEMBER 11-12, 2015.
3. MONITORING WELLS MW-303 AND MW-305 WERE INSTALLED BY CASCADE DRILLING LLP. UNDER THE SUPERVISION OF SCS ENGINEERS ON DECEMBER 7-8, 2015.
4. MONITORING WELLS MW-307, MW-308, AND MW-309 WERE INSTALLED BY CASCADE DRILLING, LLP. UNDER THE SUPERVISION OF SCS ENGINEERS FROM OCTOBER 25-27, 2016.
5. MONITORING WELLS MW-310 AND MW-311 WERE INSTALLED BY ROBERTS ENVIRONMENTAL DRILLING ON AUGUST 27, 2019.
6. MONITORING WELLS MW-305A, MW-310A, AND MW-311A WERE INSTALLED BY ROBERTS ENVIRONMENTAL DRILLING FROM FEBRUARY 27, 2020 AND MARCH 3, 2020.
7. MONITORING WELLS MW-312 AND MW-313 WERE INSTALLED BY CASCADE DRILLING ON DECEMBER 14, 2021.



SCALE: 1" = 800'


PROJECT NO.	25222072.00	DRAWN BY:	KP	SCS ENGINEERS	CLIENT	INTERSTATE POWER AND LIGHT CO. 20775 POWER PLANT ROAD OTTUMWA, IA 52501	SITE	ALLIANT ENERGY OTTUMWA GENERATING STATION OTTUMWA, IOWA	SITE PLAN AND MONITORING WELL LOCATIONS	FIGURE		
DRAWN:	07/07/2022	CHECKED BY:	SCC							ENGINEER	2830 DAIRY DRIVE MADISON, WI 53718-6751 PHONE: (608) 224-2830	2
REVISED:	01/27/2023	APPROVED BY:	TK 1/30/2023									

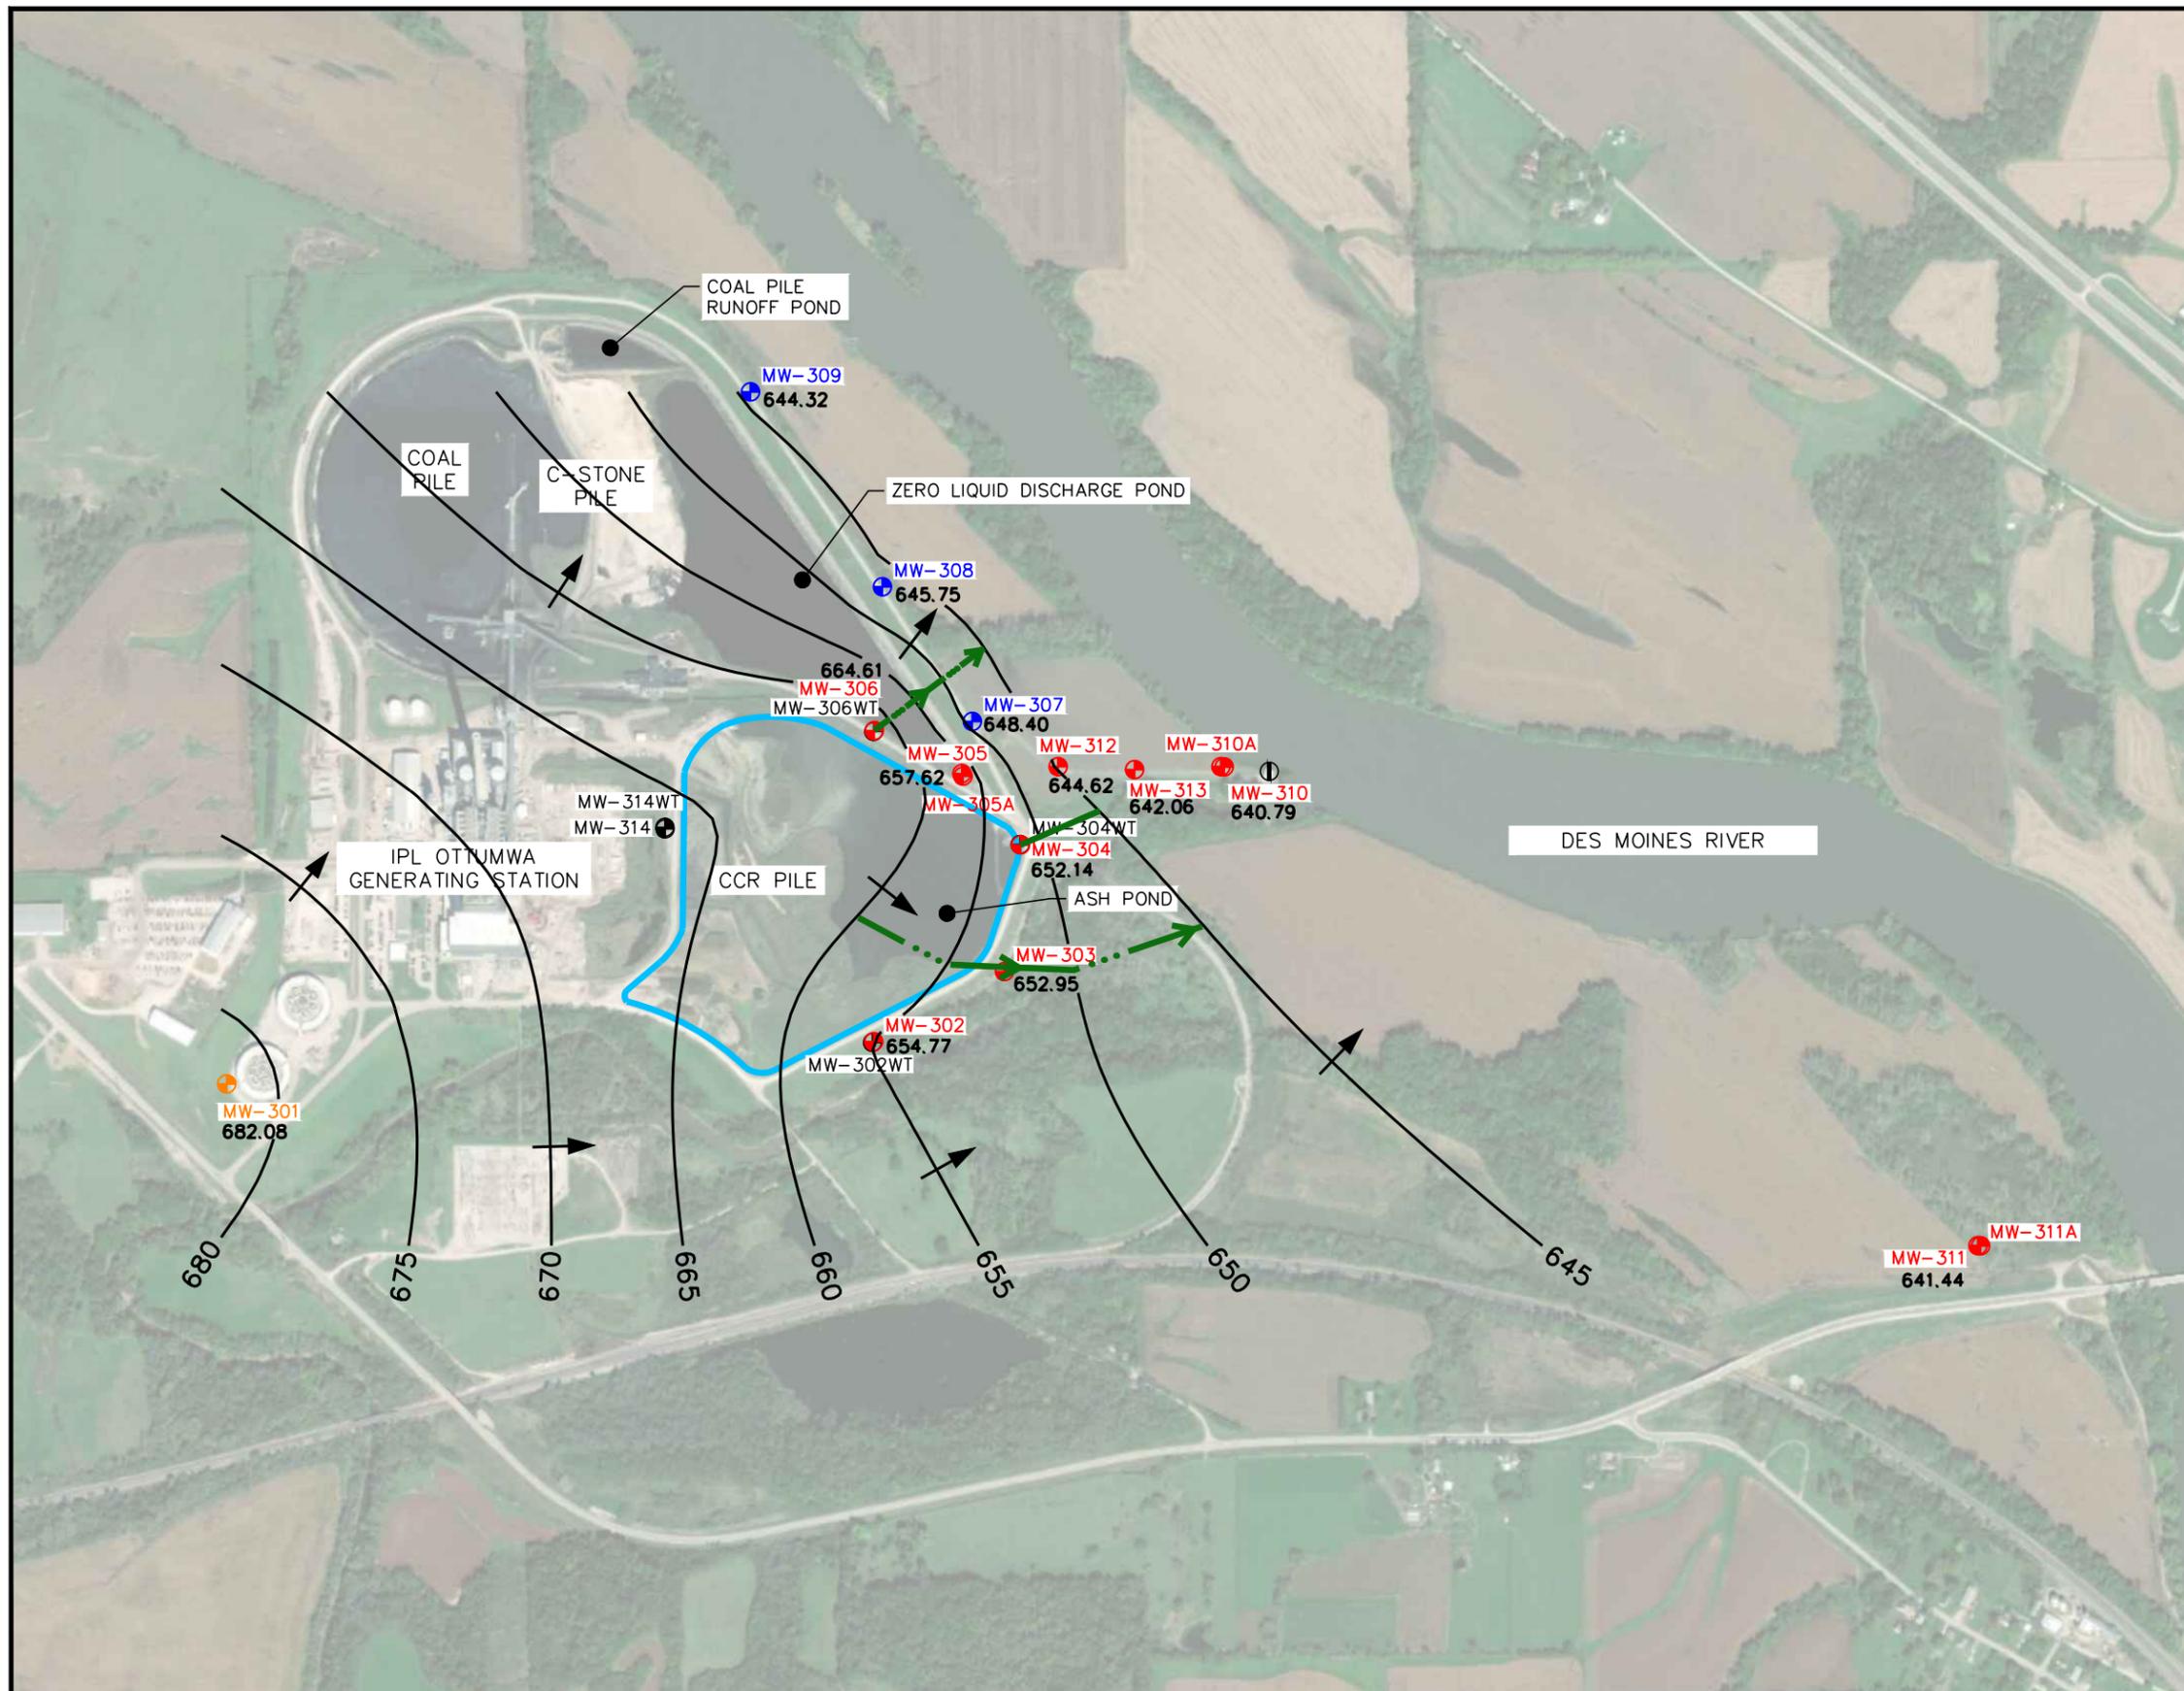

- LEGEND**
- CCR UNIT
 - CCR ZLDP MONITORING WELL
 - CCR ASH POND MONITORING WELL
 - CCR BACKGROUND MONITORING WELL
 - WATER LEVEL WELL (NOT PART OF CCR RULE MONITORING SYSTEM)
 - ⊕ RIVER ELEVATION MEASUREMENT LOCATION
 - (640.91)** RIVER ELEVATION (APRIL 16, 2021)
 - 651.09** POTENTIOMETRIC ELEVATION AT WELL (APRIL 11-14, 2022)
 - POTENTIOMETRIC SURFACE CONTOUR
 - - - - - FLOW PATH FOR VELOCITY CALCULATION (SEE TABLE 4A)
 - APPROXIMATE GROUNDWATER FLOW DIRECTION


NOTE:

- THE BACKGROUND MONITORING WELL FOR THE OGS ASH POND IS MW-301.

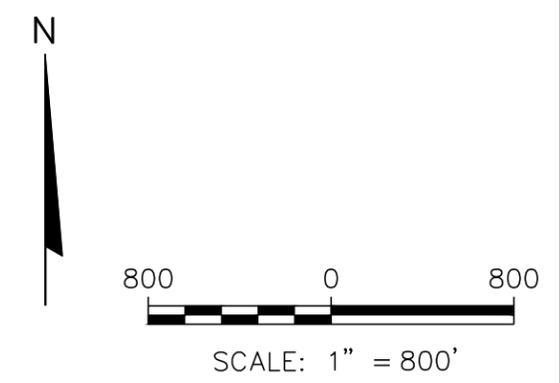


PROJECT NO. 25222072.00	DRAWN BY: KP	SCS ENGINEERS 2830 DAIRY DRIVE MADISON, WI 53718-6751 PHONE: (608) 224-2830	CLIENT INTERSTATE POWER AND LIGHT CO. 20775 POWER PLANT ROAD OTTUMWA, IA 52501	SITE ALLIANT ENERGY OTTUMWA GENERATING STATION OTTUMWA, IOWA	SHALLOW POTENTIOMETRIC SURFACE APRIL 11-14, 2022	FIGURE
DRAWN: 09/23/2022	CHECKED BY: RM					3
REVISED: 01/27/2023	APPROVED BY: TK 1/30/2023					

I:\25222072.00\Drawings\Potentiometric Surface 2022 Ash Pond.dwg, 1/27/2023 7:21:49 AM

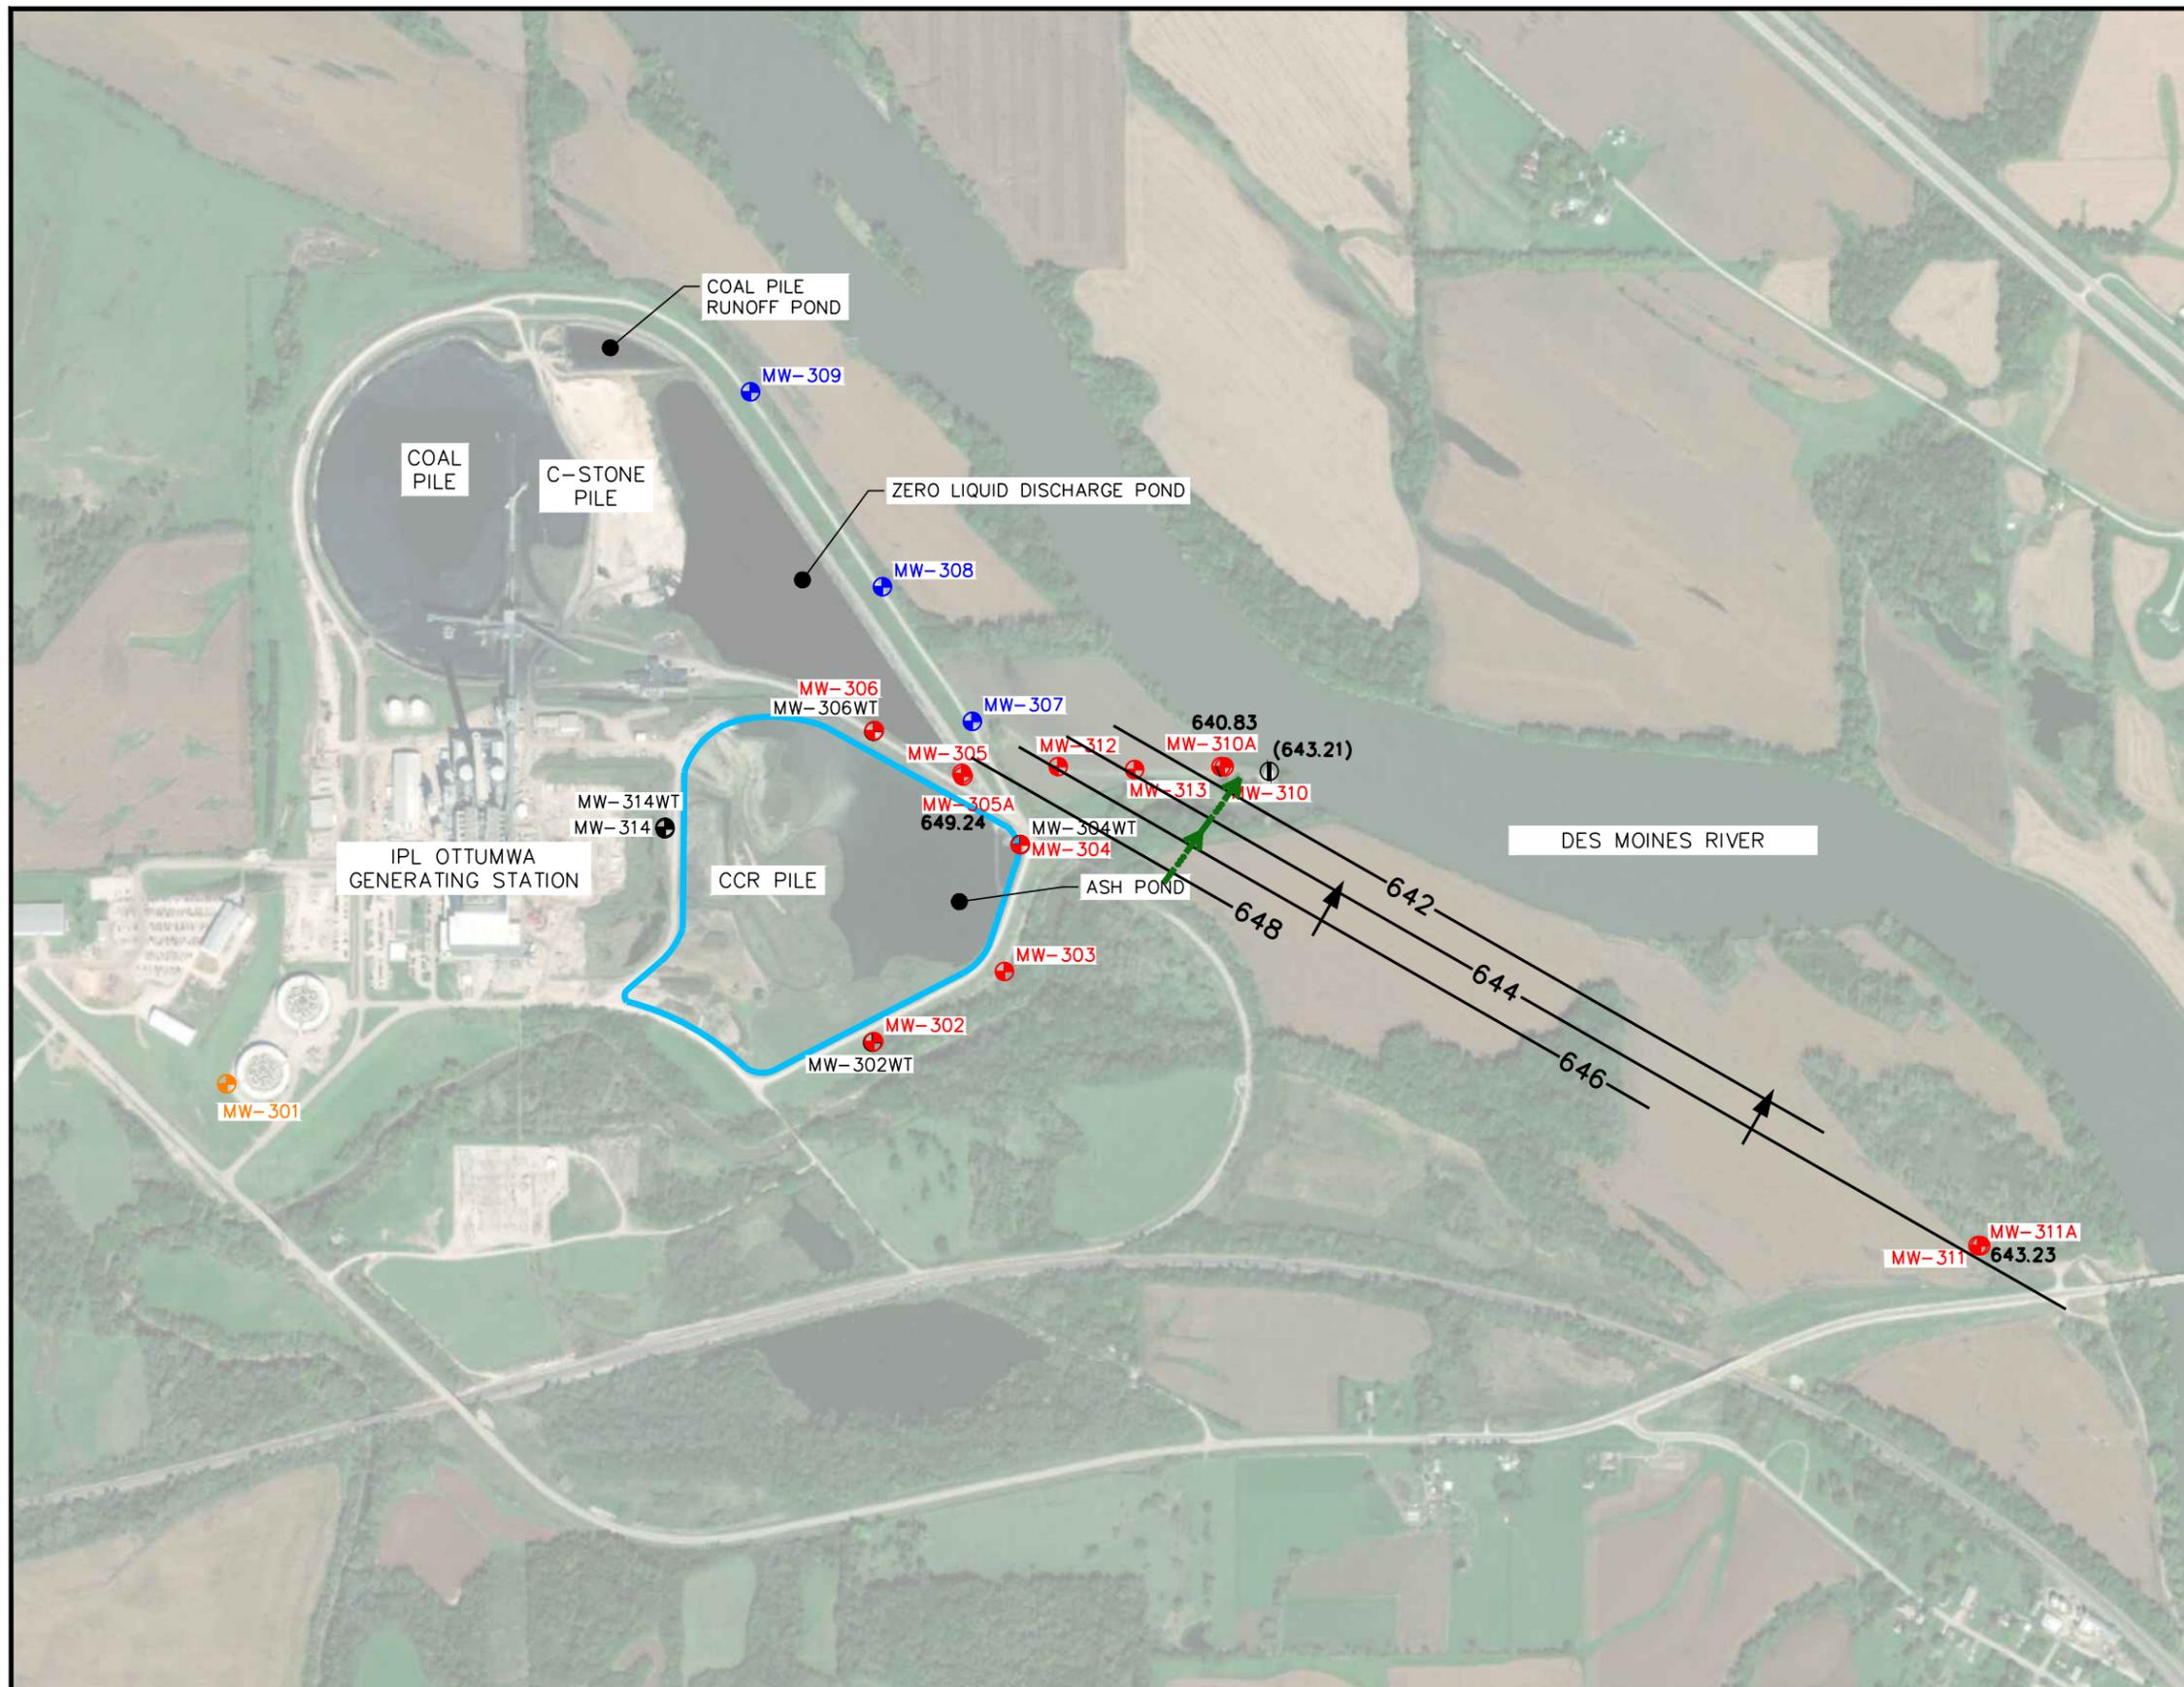


- LEGEND
- CCR UNIT
 - ⊕ CCR ZLDP MONITORING WELL
 - ⊕ CCR ASH POND MONITORING WELL
 - ⊕ CCR BACKGROUND MONITORING WELL
 - ⊕ WATER LEVEL WELL (NOT PART OF CCR RULE MONITORING SYSTEM)
 - ⊕ RIVER ELEVATION MEASUREMENT LOCATION
 - (640.91)** RIVER ELEVATION (APRIL 16, 2021)
 - 651.09** POTENTIOMETRIC ELEVATION AT WELL (APRIL 11-14, 2022)
 - POTENTIOMETRIC SURFACE CONTOUR
 - - - - - FLOW PATH FOR VELOCITY CALCULATION (SEE TABLE 4A)
 - APPROXIMATE GROUNDWATER FLOW DIRECTION

NOTE:
 1. THE BACKGROUND MONITORING WELL FOR THE OGS ASH POND IS MW-301.

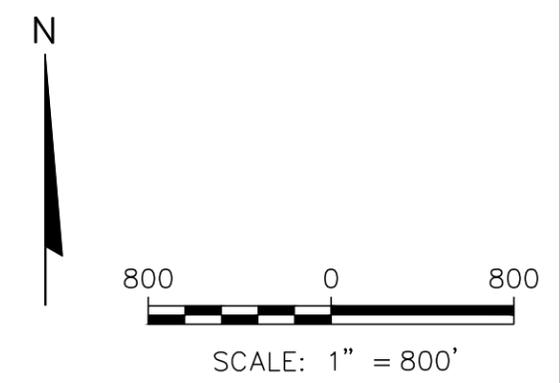

PROJECT NO. 25222072.00	DRAWN BY: KP	SCS ENGINEERS 2830 DAIRY DRIVE MADISON, WI 53718-6751 PHONE: (608) 224-2830	CLIENT INTERSTATE POWER AND LIGHT CO. 20775 POWER PLANT ROAD OTTUMWA, IA 52501	SITE ALLIANT ENERGY OTTUMWA GENERATING STATION OTTUMWA, IOWA	DEEP POTENTIOMETRIC SURFACE APRIL 11-14, 2022	FIGURE
DRAWN: 09/23/2022	CHECKED BY: RM					4
REVISED: 01/27/2023	APPROVED BY: TK 01/30/2023					


I:\25222072.00\Drawings\Potentiometric Surface 2022 Ash Pond.dwg, 1/27/2023 7:21:24 AM

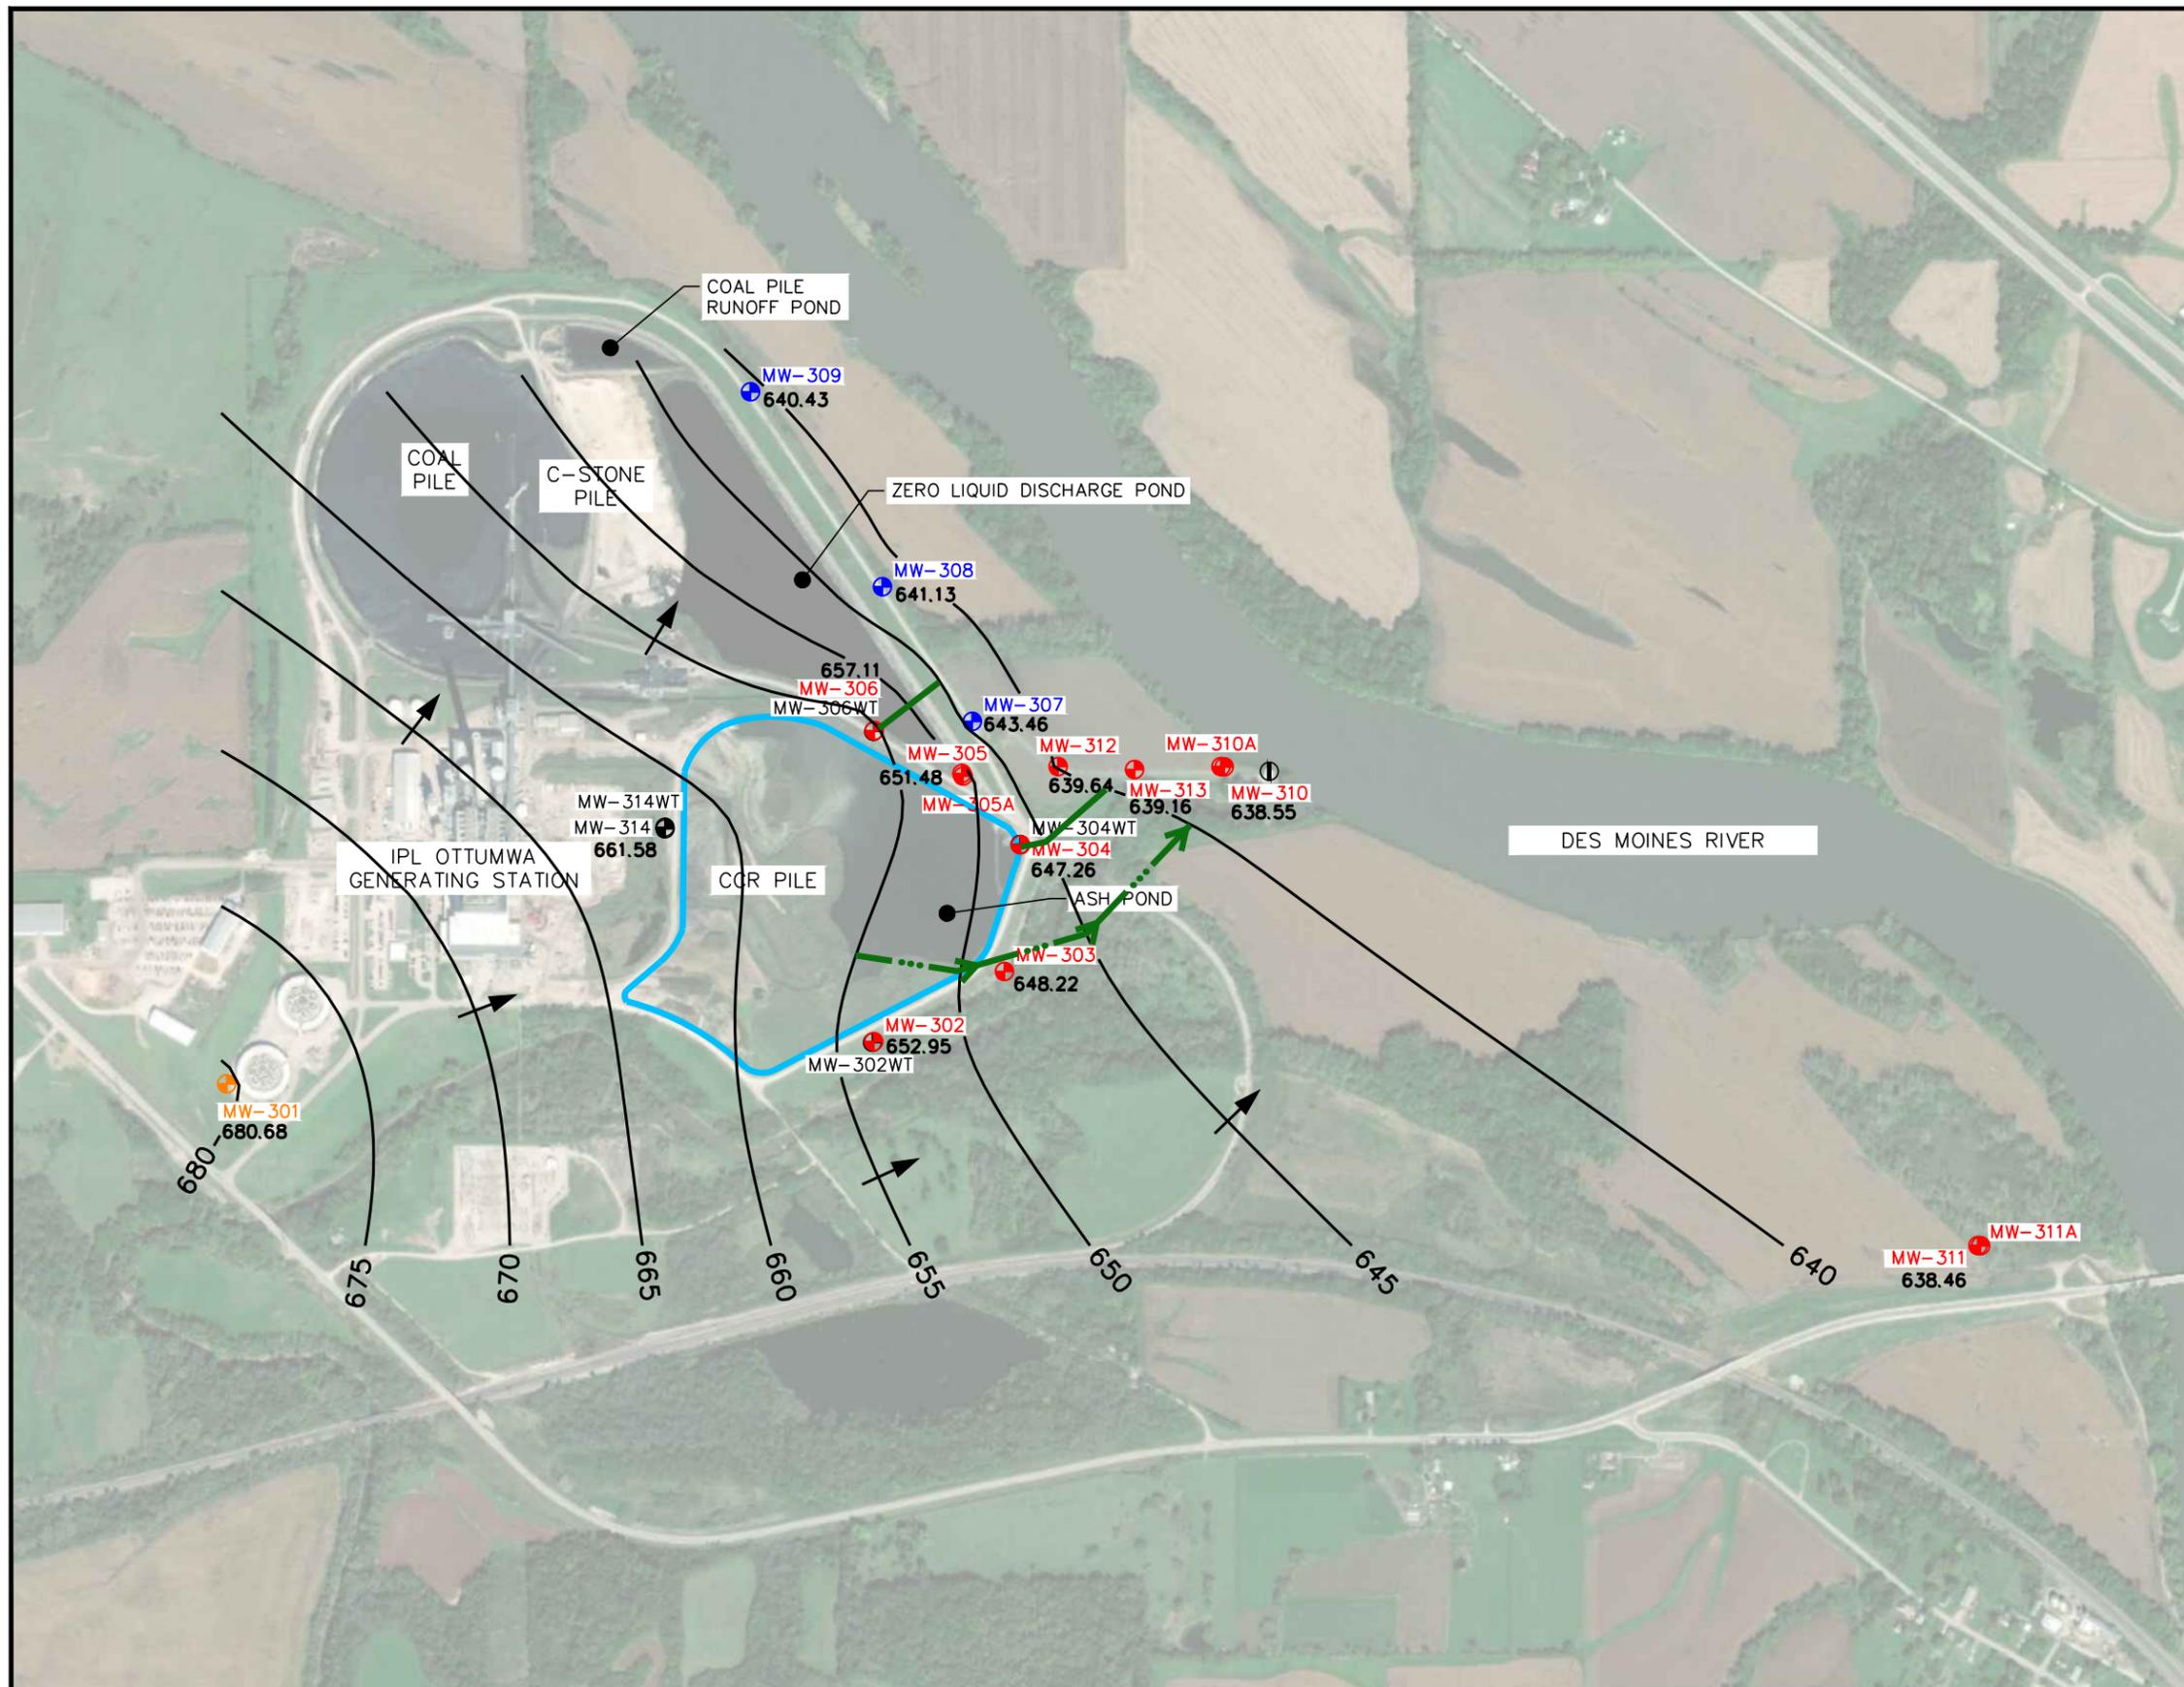

- LEGEND
- CCR UNIT
 - ⊕ CCR ZLDP MONITORING WELL
 - ⊕ CCR ASH POND MONITORING WELL
 - ⊕ CCR BACKGROUND MONITORING WELL
 - ⊕ WATER LEVEL WELL (NOT PART OF CCR RULE MONITORING SYSTEM)
 - ⊕ RIVER ELEVATION MEASUREMENT LOCATION
 - (638.41)** RIVER ELEVATION (OCTOBER 26, 2022)
 - 651.09** POTENTIOMETRIC ELEVATION AT WELL (OCTOBER 26-28, 2022)
 - POTENTIOMETRIC SURFACE CONTOUR
 - FLOW PATH FOR VELOCITY CALCULATION (SEE TABLE 4A)
 - APPROXIMATE GROUNDWATER FLOW DIRECTION


NOTE:

- THE BACKGROUND MONITORING WELL FOR THE OGS ASH POND IS MW-301.

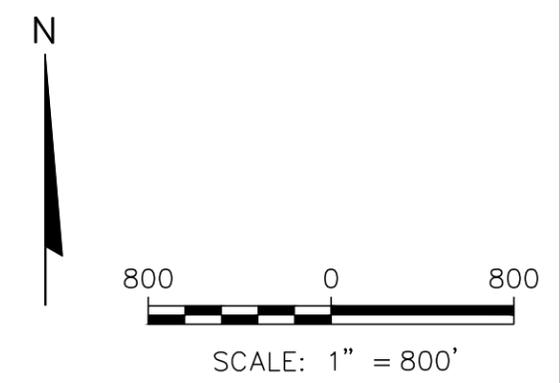

PROJECT NO. 25222072.00	DRAWN BY: KP	SCS ENGINEERS 2830 DAIRY DRIVE MADISON, WI 53718-6751 PHONE: (608) 224-2830	CLIENT INTERSTATE POWER AND LIGHT CO. 20775 POWER PLANT ROAD OTTUMWA, IA 52501	SITE ALLIANT ENERGY OTTUMWA GENERATING STATION OTTUMWA, IOWA	SHALLOW POTENTIOMETRIC SURFACE OCTOBER 26-28, 2022	FIGURE
DRAWN: 12/23/2022	CHECKED BY: RM					5
REVISED: 01/27/2023	APPROVED BY: TK 1/30/2023					


I:\25222072.00\Drawings\Potentiometric Surface 2022 Ash Pond.dwg, 1/27/2023 7:20:59 AM

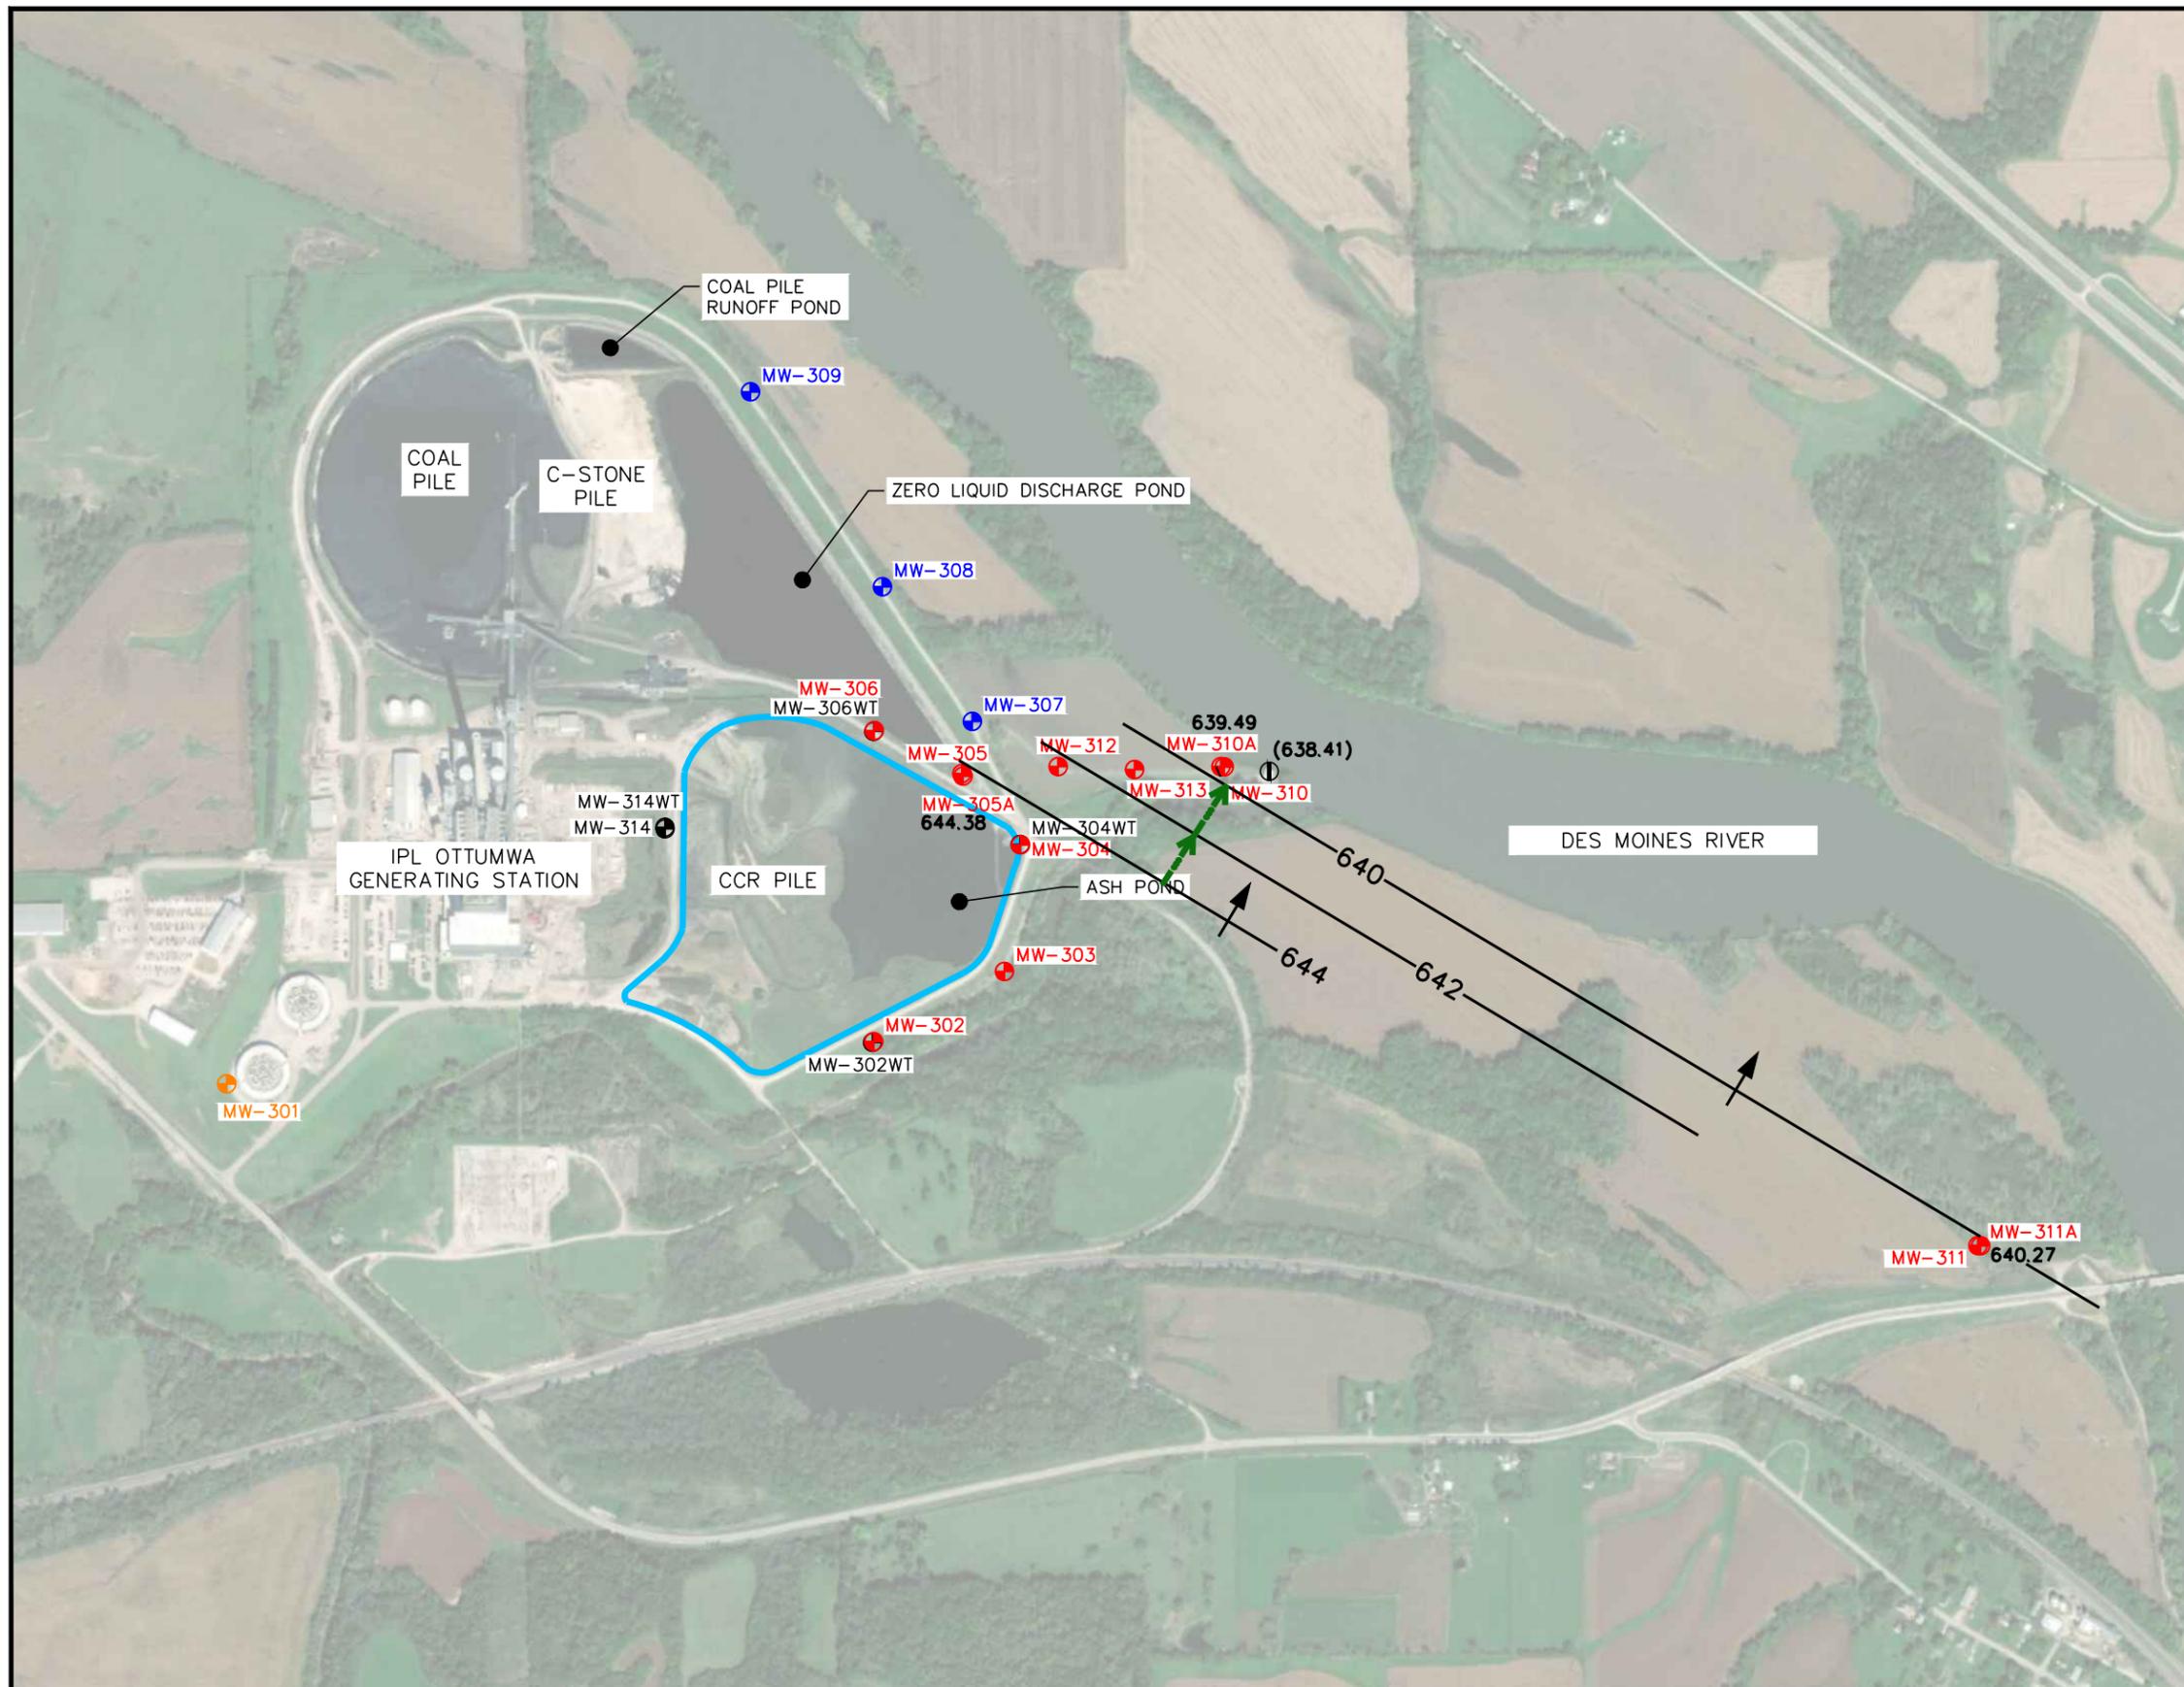

- LEGEND**
- CCR UNIT
 - CCR ZLDP MONITORING WELL
 - CCR ASH POND MONITORING WELL
 - CCR BACKGROUND MONITORING WELL
 - WATER LEVEL WELL (NOT PART OF CCR RULE MONITORING SYSTEM)
 - ⊕ RIVER ELEVATION MEASUREMENT LOCATION
 - (638.41)** RIVER ELEVATION (OCTOBER 26, 2022)
 - 651.09** POTENTIOMETRIC ELEVATION AT WELL (OCTOBER 26-28, 2022)
 - POTENTIOMETRIC SURFACE CONTOUR
 - - - - - FLOW PATH FOR VELOCITY CALCULATION (SEE TABLE 4A)
 - APPROXIMATE GROUNDWATER FLOW DIRECTION

NOTE:

1. THE BACKGROUND MONITORING WELL FOR THE OGS ASH POND IS MW-301.

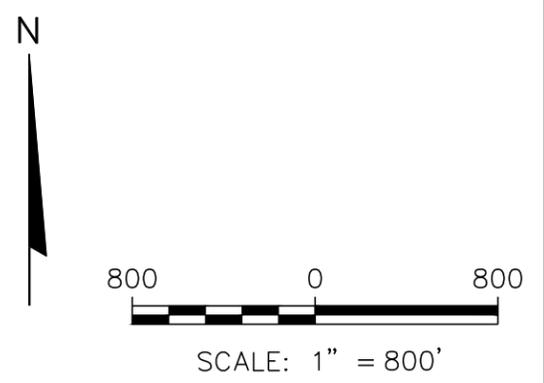

PROJECT NO. 25222072.00	DRAWN BY: KP	ENGINEER SCS ENGINEERS 2830 DAIRY DRIVE MADISON, WI 53718-6751 PHONE: (608) 224-2830	CLIENT INTERSTATE POWER AND LIGHT CO. 20775 POWER PLANT ROAD OTTUMWA, IA 52501	SITE ALLIANT ENERGY OTTUMWA GENERATING STATION OTTUMWA, IOWA	DEEP POTENTIOMETRIC SURFACE OCTOBER 26-28, 2022	FIGURE 6
DRAWN: 12/23/2022	CHECKED BY: RM					
REVISED: 01/27/2023	APPROVED BY: KT 1/30/2023					

I:\25222072.00\Drawings\Potentiometric Surface 2022 Ash Pond.dwg, 1/27/2023 7:20:31 AM




Appendix A
Regional Hydrogeologic Information

**Table OGS-2. Regional Hydrogeologic Stratigraphy
Ottumwa Midland Landfill / SCS Engineers Project #25215053.01**

Age of Rocks	Hydrogeologic Unit	General Thickness (feet)	Name of Rock Unit*	Type of Rock
Quaternary (0-1 million years old)	Surficial Aquifers • Alluvial • Buried-Channel • Drift	0 to 320	Undifferentiated	<ul style="list-style-type: none"> • Sand, gravel, silt, and clay • Sand, gravel, silt, and clay • Till (sandy, pebbly clay), sand, and silt
Pennsylvanian (180 to 310 million years old)	Aquiclude	0 to 370	Undifferentiated	<ul style="list-style-type: none"> • Shale, sandstone, limestone, and coal
Mississippian (310 to 345 million years old)	Mississippian Aquifer • Upper	0 to 600	St. Louis Spergen	<ul style="list-style-type: none"> • Limestone and sandstone • Limestone
	• Lower		Warsaw Keokuk Burlington Hampton Starrs Cave	<ul style="list-style-type: none"> • Shale and dolomite • Dolomite, limestone, and shale • Dolomite and limestone • Limestone and dolomite • Limestone
	Aquiclude	0 to 425	Prospect Hill McCraney	<ul style="list-style-type: none"> • Siltstone • Limestone
Devonian (345 to 400 million years old)	Aquiclude	110 to 420	Yellow Spring Lime Creek	<ul style="list-style-type: none"> • Shale, dolomite, and siltstone • Dolomite and shale
	Devonian Aquifer		Cedar Valley Wapsipinicon	<ul style="list-style-type: none"> • Limestone and dolomite • Dolomite, limestone, shale, and gypsum
Silurian (400 to 425 million years old)		0 to 105	Undifferentiated	<ul style="list-style-type: none"> • Dolomite
Ordovician (425 to 500 million years old)	Aquiclude	150 to 600	Maquoketa Galena Decorah Platteville	<ul style="list-style-type: none"> • Dolomite and shale • Dolomite and chert • Limestone and shale • Limestone, shale, and sandstone
	Cambrian-Ordovician aquifer	750 to 1,110	St. Peter Prairie du Chien	<ul style="list-style-type: none"> • Sandstone • Dolomite and sandstone
Cambrian (500 to 600 million years old)		450 to 750+	Jordan St. Lawrence	<ul style="list-style-type: none"> • Sandstone • Dolomite
	Not considered an aquifer in southeast Iowa		Franconia Galesville Eau Claire Mt. Simon	<ul style="list-style-type: none"> • Shale, siltstone, and sandstone • Sandstone • Sandstone, shale, and dolomite • Sandstone
Precambrian (600 million to 2 billion + years old)				<ul style="list-style-type: none"> • Sandstone, igneous rocks, and metamorphic rocks

*This nomenclature and classification of rock units in this report are those of the Iowa Geological Survey and do not necessarily coincide with those accepted by the U.S. Geological Survey.

Source: "Water Resources of Southeast Iowa," Iowa Geologic Survey Water Atlas No. 4.

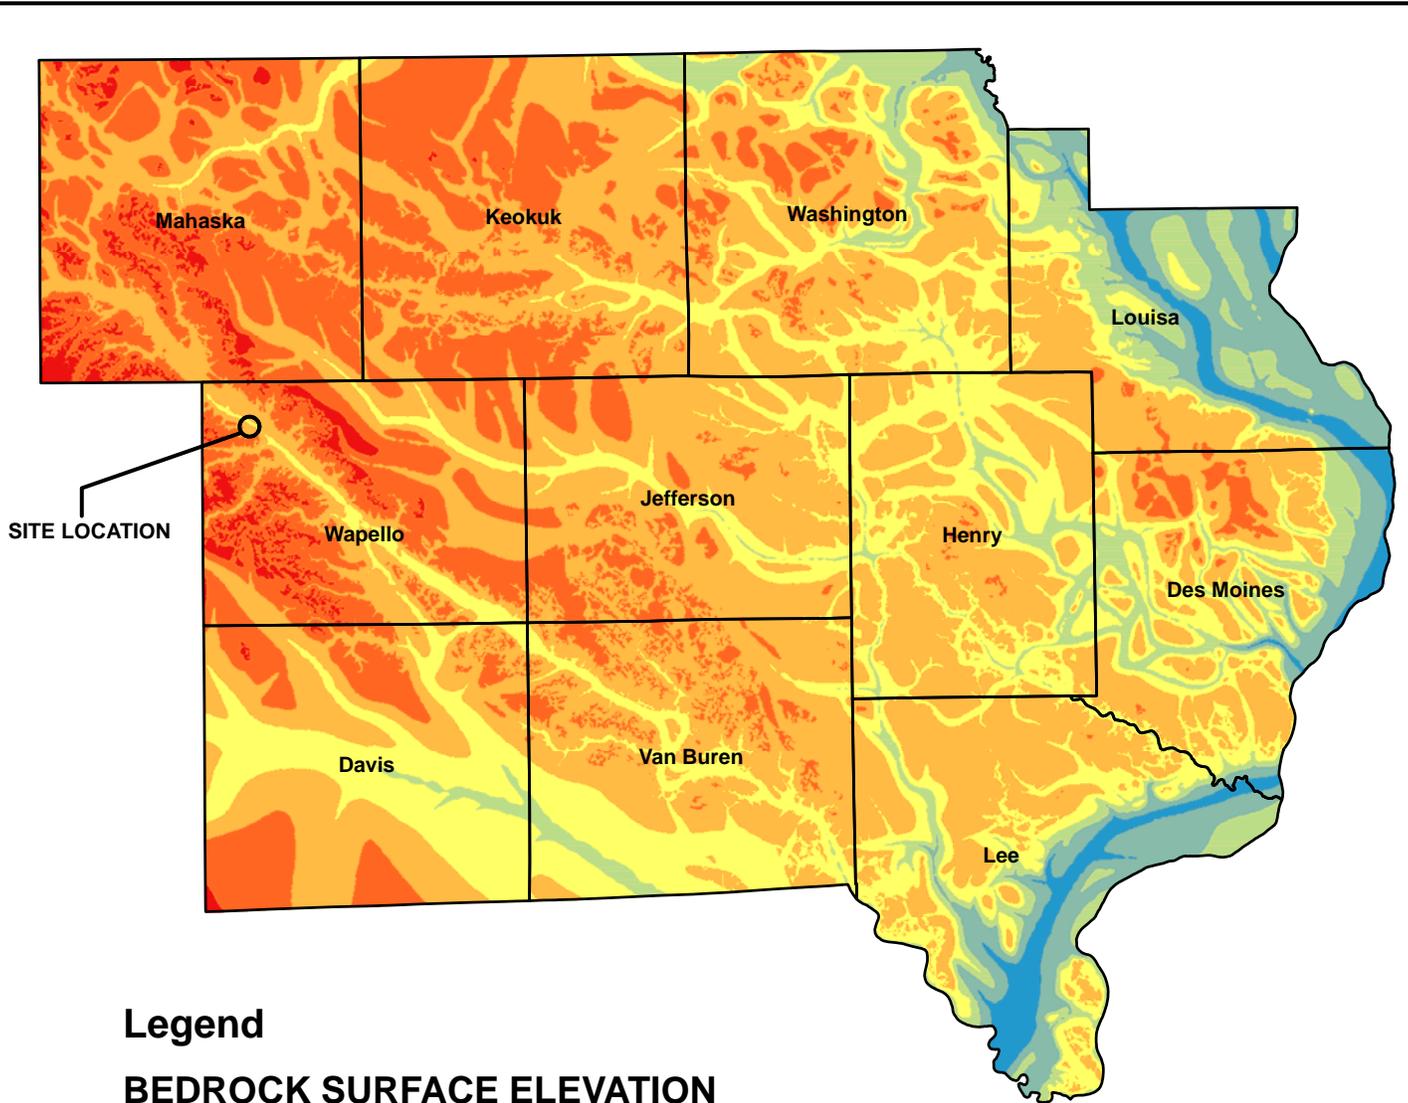


Legend

BEDROCK SURFACE ELEVATION


ELEVATION ABOVE MEAN SEA LEVEL IN FEET

- BELOW 300
- 300 TO 400
- 400 TO 500
- 500 TO 600
- 600 TO 700
- 700 TO 800
- 800 TO 900

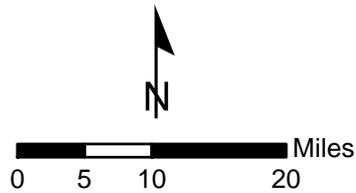

MAP DATA DERIVED FROM IOWA GEOLOGICAL AND WATER SURVEY
 IOWA BEDROCK SURFACE ELEVATION AS OBTAINED
 FROM IOWA NATURAL RESOURCES
 GEOGRAPHIC INFORMATION SYSTEMS LIBRARY



CLIENT	INTERSTATE POWER AND LIGHT CO. 20775 POWER PLANT ROAD OTTUMWA, IA 52501	SITE	OTTUMWA GENERATING STATION OTTUMWA, IOWA	SE IOWA REGIONAL BEDROCK SURFACE ELEVATION	
PROJECT NO. 25215053.03	DRAWN BY: JB	ENGINEER	SCS ENGINEERS		FIGURE
DRAWN: 07/29/13	CHECKED BY: MDB		2830 DAIRY DRIVE MADISON, WI 53718-6751 PHONE: (608) 224-2830 FAX: (608) 224-2839		
REVISED: 05/29/15	APPROVED BY:				

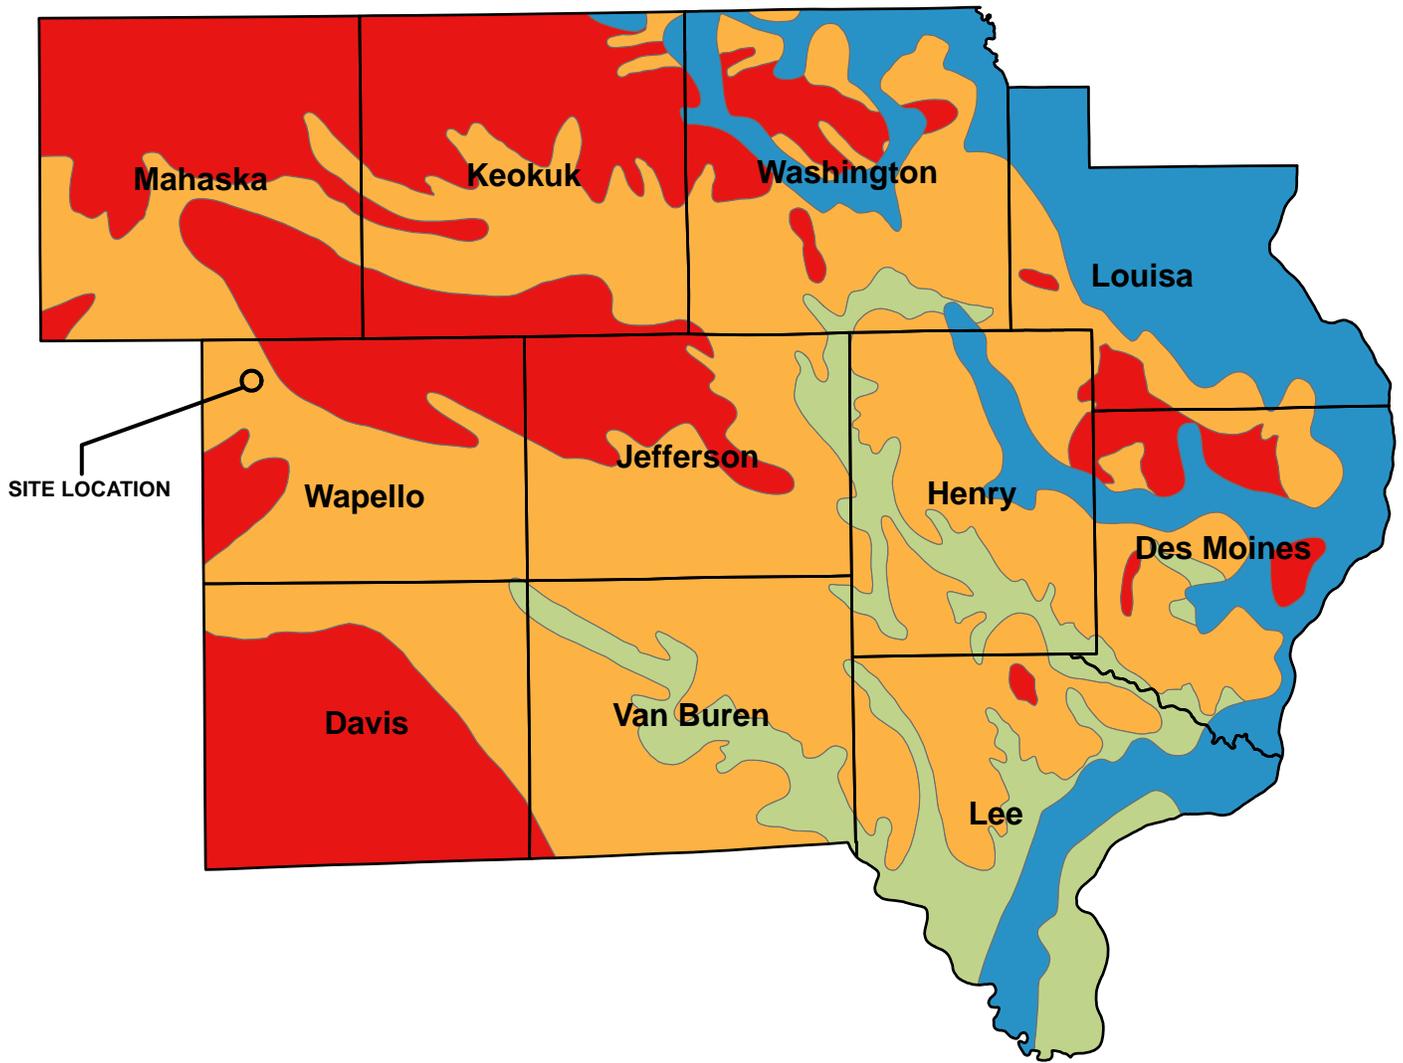

Legend


MISSISSIPPIAN AQUIFER POTENTIOMETRIC SURFACE

ELEVATION ABOVE MEAN SEA LEVEL IN FEET

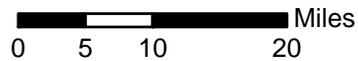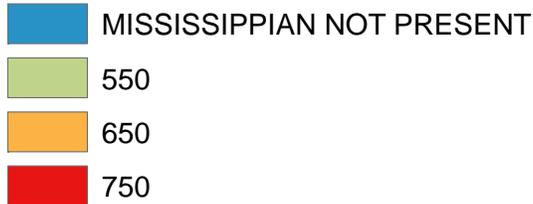

MAP DATA DERIVED FROM IOWA GEOLOGICAL AND WATER SURVEY
 MISSISSIPPIAN AQUIFER POTENTIOMETRIC SURFACE ELEVATION AS OBTAINED
 FROM IOWA NATURAL RESOURCES
 GEOGRAPHIC INFORMATION SYSTEMS LIBRARY



CLIENT	INTERSTATE POWER AND LIGHT CO. 20775 POWER PLANT ROAD OTTUMWA, IA 52501	SITE	OTTUMWA GENERATING STATION OTTUMWA, IOWA	ENGINEER	SCS ENGINEERS 2830 DAIRY DRIVE MADISON, WI 53718-6751 PHONE: (608) 224-2830 FAX: (608) 224-2839	FIGURE
	PROJECT NO. 25215053.03		DRAWN BY: JB			
	DRAWN: 07/29/13		CHECKED BY: MDB			
	REVISED: 05/29/15		APPROVED BY:			

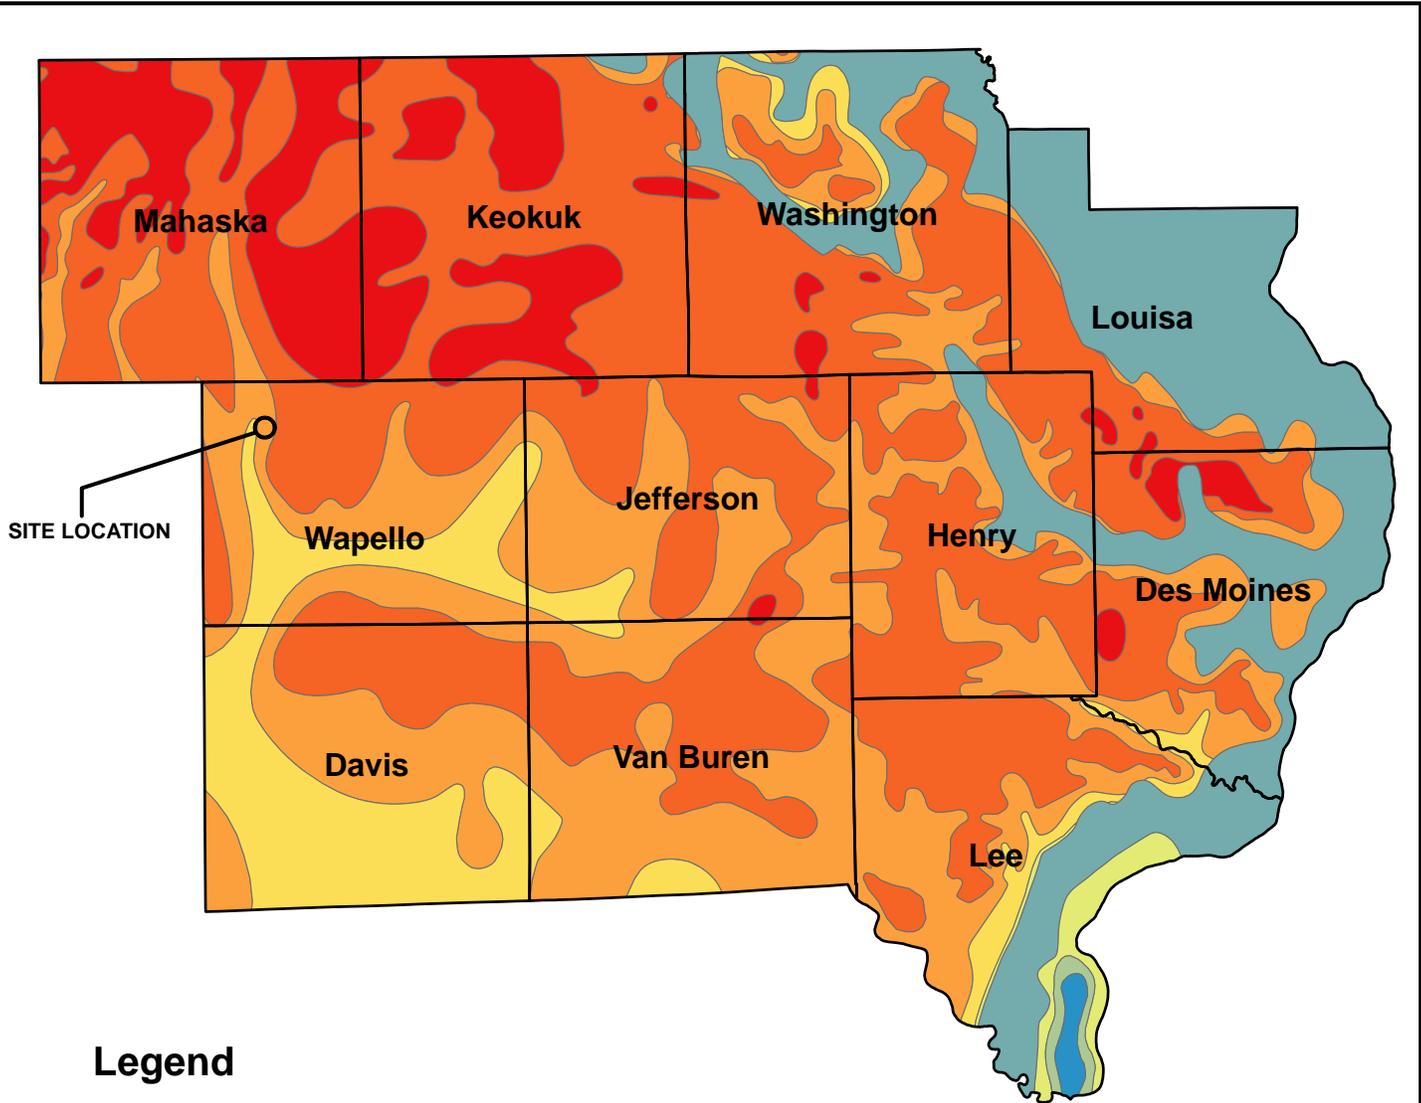

Legend

MISSISSIPPIAN AQUIFER ELEVATION

ELEVATION ABOVE MEAN SEA LEVEL IN FEET

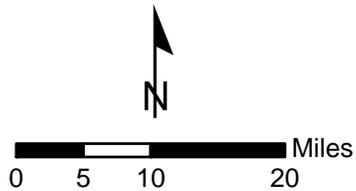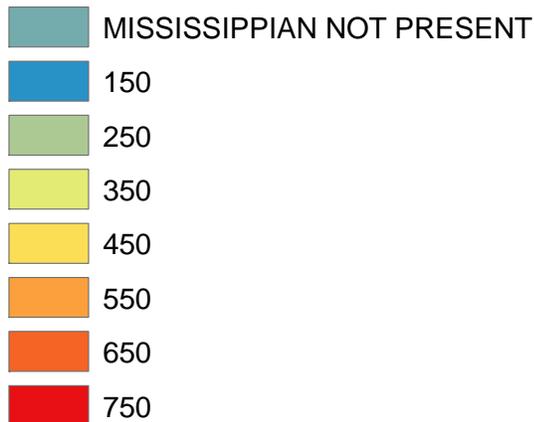

MAP DATA DERIVED FROM IOWA GEOLOGICAL AND WATER SURVEY
 MISSISSIPPIAN AQUIFER SURFACE ELEVATION AS OBTAINED
 FROM IOWA NATURAL RESOURCES
 GEOGRAPHIC INFORMATION SYSTEMS LIBRARY

CLIENT	INTERSTATE POWER AND LIGHT CO. 20775 POWER PLANT ROAD OTTUMWA, IA 52501		SITE	OTTUMWA GENERATING STATION OTTUMWA, IOWA		ENGINEER	SE IOWA REGIONAL MISSISSIPPIAN AQUIFER SURFACE ELEVATION	
	PROJECT NO.	25215053.03		DRAWN BY:	JB		SCS ENGINEERS	FIGURE
	DRAWN:	07/29/13		CHECKED BY:	MDB			
REVISD:	05/29/15	APPROVED BY:		2830 DAIRY DRIVE MADISON, WI 53718-6751 PHONE: (608) 224-2830 FAX: (608) 224-2839				




Appendix B
Boring Logs and Well Construction Documentation

Route To: Watershed/Wastewater Waste Management
Remediation/Redevelopment Other

Facility/Project Name IPL- Ottumwa Generating Station SCS#: 25215135.40		License/Permit/Monitoring Number		Boring Number MW-301	
Boring Drilled By: Name of crew chief (first, last) and Firm Todd Schmalfeld Cascade Drilling			Date Drilling Started 11/10/2015	Date Drilling Completed 11/10/2015	Drilling Method 4-1/4 hollow stem auger
Unique Well No.	DNR Well ID No.	Common Well Name MW-301	Final Static Water Level Feet	Surface Elevation 684.3 Feet	Borehole Diameter 8.5 in
Local Grid Origin <input type="checkbox"/> (estimated: <input type="checkbox"/>) or Boring Location <input checked="" type="checkbox"/> State Plane 400,077 N, 1,899,709 E S/C/N			Lat _____ ° _____ ' _____ "		Local Grid Location <input type="checkbox"/> N <input type="checkbox"/> E
NW 1/4 of SW 1/4 of Section 26, T 73 N, R 15 W			Long _____ ° _____ ' _____ "		Feet <input type="checkbox"/> S Feet <input type="checkbox"/> W
Facility ID		County Wapello	Civil Town/City/ or Village Ottumwa		

Sample Number and Type	Length Att. & Recovered (in)	Blow Counts	Depth In Feet	Soil/Rock Description And Geologic Origin For Each Major Unit	USCS	Graphic Log	Well	Diagram	PID/FID	Soil Properties					RQD/ Comments	
										Standard Penetration	Moisture Content	Liquid Limit	Plasticity Index	P 200		
			1	TOPSOIL.	TOPSOIL											
S1	10	woh 1 39	2-6	SANDY SILT WITH GRAVEL, gray (7.5YR 6/1), gravel is fine.	ML							W				
S2	13	24 50	8	WEATHERED SANDSTONE, very weak, light gray matrix (10YR 7/1), secondary color very dark gray 910YR 3/1), massive.								W				
S3	5	50	11		SANDSTONE							W				
S4	6	50	13									W				
S5	4	50	15	Endo of Boring at 15 feet bgs.								W				

I hereby certify that the information on this form is true and correct to the best of my knowledge.

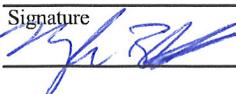Signature  for Kyle Kramer

Firm **SCS Engineers**
2830 Dairy Drive Madison, WI 53718

Tel: (608) 224-2830
Fax:

Route To: Watershed/Wastewater Waste Management
 Remediation/Redevelopment Other

Facility/Project Name IPL- Ottumwa Generating Station SCS#: 25215135.40		License/Permit/Monitoring Number		Boring Number MW-302	
Boring Drilled By: Name of crew chief (first, last) and Firm Todd Schmalfeld Cascade Drilling		Date Drilling Started 11/10/2015		Date Drilling Completed 11/10/2015	
Unique Well No.		DNR Well ID No.		Common Well Name MW-302	
Final Static Water Level Feet		Surface Elevation 671.6 Feet		Borehole Diameter 8.5 in	
Local Grid Origin <input type="checkbox"/> (estimated: <input type="checkbox"/>) or Boring Location <input checked="" type="checkbox"/> State Plane 400,267 N, 1,902,625 E S/C/N		Lat <u> </u> ° <u> </u> ' <u> </u> "		Local Grid Location <input type="checkbox"/> N <input type="checkbox"/> E <input type="checkbox"/> S <input type="checkbox"/> W	
NE 1/4 of SE 1/4 of Section 26, T 73 N, R 15 W		Long <u> </u> ° <u> </u> ' <u> </u> "		Feet <input type="checkbox"/> S Feet <input type="checkbox"/> W	
Facility ID		County Wapello		Civil Town/City/ or Village Ottumwa	

Sample Number and Type	Length Att. & Recovered (in)	Blow Counts	Depth In Feet	Soil/Rock Description And Geologic Origin For Each Major Unit	USCS	Graphic Log	Well Diagram	PID/FID	Soil Properties					RQD/ Comments	
									Standard Penetration	Moisture Content	Liquid Limit	Plasticity Index	P 200		
			1	TOPSOIL.	TOPSOIL										
			2	LEAN CLAY WITH SAND, dark gray (10YR 4/1).											
			3												
			4												
			5												
			6												
			7												
			8		CL										
			9												
			10												
S1	19	14 57	11								M				
			12												
S2	19	24 711	13								M				
			14	LEAN CLAY WITH SAND, very dark gray (5Y 3/1).											
			15		CL										
			16												

I hereby certify that the information on this form is true and correct to the best of my knowledge.

Signature 	Firm SCS Engineers 2830 Dairy Drive Madison, WI 53718	Tel: (608) 224-2830 Fax:
---------------	---	-----------------------------

Route To: Watershed/Wastewater Waste Management
Remediation/Redevelopment Other

Facility/Project Name IPL- Ottumwa Generating Station SCS#: 25215135.40		License/Permit/Monitoring Number		Boring Number MW-303	
Boring Drilled By: Name of crew chief (first, last) and Firm Todd Schmalfeld Cascade Drilling		Date Drilling Started 12/8/2015		Date Drilling Completed 12/8/2015	
Unique Well No.		DNR Well ID No.	Common Well Name MW-303	Final Static Water Level Feet	Surface Elevation 659.0 Feet
Local Grid Origin <input type="checkbox"/> (estimated: <input type="checkbox"/>) or Boring Location <input checked="" type="checkbox"/>		State Plane 400,583 N, 1,903,215 E S/C/N		Local Grid Location <input type="checkbox"/> N <input type="checkbox"/> E <input type="checkbox"/> S <input type="checkbox"/> W	
NE 1/4 of SE 1/4 of Section 26, T 73 N, R 15 W		Lat _____ ' _____ "		Long _____ ' _____ "	
Facility ID		County Wapello		Civil Town/City/ or Village Ottumwa	

Sample Number and Type	Length Att. & Recovered (in)	Blow Counts	Depth In Feet	Soil/Rock Description And Geologic Origin For Each Major Unit	USCS	Graphic Log	Well Diagram	PID/FID	Soil Properties					RQD/ Comments
									Standard Penetration	Moisture Content	Liquid Limit	Plasticity Index	P 200	
			1	FILL, boring location was cleared to 9' bgs by hydrovac, then back filled.	FILL									
			2											
			3											
			4											
			5											
			6											
			7											
			8											
			9											
			10	WEATHERED SANDSTONE, medium grained, brown (10YR 5/4).	SANDSTONE									
S1	1	50	11											
			12											
			13											
S2	NR		14											
			14.5	End of Boring at 14.5 ft bgs.										

I hereby certify that the information on this form is true and correct to the best of my knowledge.

Signature 	Firm SCS Engineers 2830 Dairy Drive Madison, WI 53718	Tel: (608) 224-2830 Fax:
---------------	--	-----------------------------

Route To: Watershed/Wastewater Waste Management
Remediation/Redevelopment Other

Facility/Project Name IPL- Ottumwa Generating Station SCS#: 25215135.40		License/Permit/Monitoring Number		Boring Number MW-304	
Boring Drilled By: Name of crew chief (first, last) and Firm Todd Schmalfeld Cascade Drilling		Date Drilling Started 11/11/2015		Date Drilling Completed 11/11/2015	
Unique Well No.		DNR Well ID No.		Common Well Name MW-304	
Final Static Water Level Feet		Surface Elevation 680.1 Feet		Borehole Diameter 8.5 in	
Local Grid Origin <input type="checkbox"/> (estimated: <input type="checkbox"/>) or Boring Location <input checked="" type="checkbox"/> State Plane 401,152 N, 1,903,287 E S/C/N		Lat _____ " _____ "		Local Grid Location <input type="checkbox"/> N <input type="checkbox"/> E <input type="checkbox"/> S <input type="checkbox"/> W	
SE 1/4 of NE 1/4 of Section 26, T 73 N, R 15 W		Long _____ " _____ "		Feet <input type="checkbox"/> S Feet <input type="checkbox"/> W	
Facility ID		County Wapello		Civil Town/City/ or Village Ottumwa	

Sample Number and Type	Length Att. & Recovered (in)	Blow Counts	Depth In Feet	Soil/Rock Description And Geologic Origin For Each Major Unit	U S C S	Graphic Log	Well	Diagram	PID/FID	Soil Properties					RQD/ Comments
										Standard Penetration	Moisture Content	Liquid Limit	Plasticity Index	P 200	
			1	TOPSOIL.	TOPSOIL										
			2	FAT CLAY, black (10YR 2/1).											
			3												
			4												
			5												
			6												
			7		CH										
			8												
			9												
			10												
S1	23	4 5 4 5	11										M		
			12												
			13	FAT CLAY, yellowish brown (10YR 5/4).											
S2	19.5	4 4 5 5	14		CH								M		
			15	FAT CLAY, yellowish brown (10YR 3/4).											
			16		CH										

I hereby certify that the information on this form is true and correct to the best of my knowledge.

Signature

Firm **SCS Engineers**
2830 Dairy Drive Madison, WI 53718

Tel: (608) 224-2830
Fax:

Boring Number MW-304

Page 2 of 3

Sample		Blow Counts	Depth In Feet	Soil/Rock Description And Geologic Origin For Each Major Unit	U S C S	Graphic Log	Well Diagram	PID/FID	Soil Properties					RQD/ Comments	
Number and Type	Length Att. & Recovered (in)								Standard Penetration	Moisture Content	Liquid Limit	Plasticity Index	P 200		
S3	12	33 45	17	FAT CLAY, yellowish brown (10YR 3/4). (continued)											
S4	22	43 712	18 19												
S5	23	27 89	20 21 22												
S6	23	34 86	23 24												
S7	23	511 1511	25 26 27												CH
S8	15	44 56	28 29												
S9	18	46 99	30 31 32												
S10	24	46 76	33 34												
S11	16	22 46	35 36 37												FAT CLAY, DARK OLIVE BROWN (2.5Y 3/3).
S12	24	43 55	38 39												CH
S13	18	23 33	40 41 42												M

Route To: Watershed/Wastewater Waste Management
 Remediation/Redevelopment Other

Facility/Project Name IPL- Ottumwa Generating Station SCS#: 25215135.40		License/Permit/Monitoring Number		Boring Number MW-305	
Boring Drilled By: Name of crew chief (first, last) and Firm Todd Schmalfeld Cascade Drilling		Date Drilling Started 12/7/2015		Date Drilling Completed 12/8/2015	
Unique Well No.		DNR Well ID No.		Common Well Name MW-305	
Final Static Water Level Feet		Surface Elevation 681.5 Feet		Borehole Diameter 8.5 in	
Local Grid Origin <input type="checkbox"/> (estimated: <input type="checkbox"/>) or Boring Location <input checked="" type="checkbox"/> State Plane 401,473 N, 1,903,023 E S/C/N		Lat _____ ' _____ '' Long _____ ' _____ ''		Local Grid Location <input type="checkbox"/> N <input type="checkbox"/> E <input type="checkbox"/> S <input type="checkbox"/> W	
Facility ID		County Wapello		Civil Town/City/ or Village Ottumwa	

Sample Number and Type	Length Att. & Recovered (in)	Blow Counts	Depth in Feet	Soil/Rock Description And Geologic Origin For Each Major Unit	USCS	Graphic Log	Well Diagram	PID/FID	Soil Properties					RQD/ Comments		
									Standard Penetration	Moisture Content	Liquid Limit	Plasticity Index	P 200			
			0	TOPSOIL	TOPSOIL											
			1	GRAVEL	GP											
			2	FAT CLAY												
			3													
			4													
			5													
			6													
			7													
			8													
			9		CH											
			10													
			11	FAT CLAY, very dark grayish brown (10YR 3/2).												
S1	18	36 9 11	11													
			12													
			13													
			14	same as above except, brown (10YR 4/3).												
S2	22	37 14 22	14													
			15													
			16													

I hereby certify that the information on this form is true and correct to the best of my knowledge.

Signature 	Firm SCS Engineers 2830 Dairy Drive Madison, WI 53718	Tel: (608) 224-2830 Fax:
---------------	---	-----------------------------

Boring Number MW-305

Page 2 of 3

Sample		Blow Counts	Depth In Feet	Soil/Rock Description And Geologic Origin For Each Major Unit	U S C S	Graphic Log	Well Diagram	PID/FID	Soil Properties					RQD/ Comments
Number and Type	Length Att. & Recovered (in)								Standard Penetration	Moisture Content	Liquid Limit	Plasticity Index	P 200	
S3	22	5 15 14 15	17	FAT CLAY (continued)										
S4	20	3 5 13 15	18 19		CH									
S5	24	4 5 7 11	20 21 22	FAT CLAY WITH SILT, dark gray (10YR 4/1).					M					
S6	20	7 11 15 20	23 24	same as above except, very dark brown (10YR 2/2).					M					
S7	24	4 8 11 12	25 26 27	same as above except, very dark gray (10YR 3/1).	CH				M					
S8	24	8 12 16 21	28 29						M					
S9	13	4 4 7 12	30 31 32						M					
S10	24	5 6 9	33 34	LEAN CLAY, very dark brown (10YR 2/2).					W					
S11	24	4 4 5 7	35 36 37		CL				W					
S12	22	2 2 3 5	38 39	same as above except, very dark grayish brown (10YR 3/2).					W					
S13	6	3 9 11	40 41 42	POORLY GRADED SANDY GRAVEL, fine, brown (10YR 4/3).	GPS				W				water @ 41.0 ft bgs.	

Route To: Watershed/Wastewater Waste Management
 Remediation/Redevelopment Other

Facility/Project Name IPL- Ottumwa Generating Station SCS#: 25215135.40		License/Permit/Monitoring Number		Boring Number MW-306	
Boring Drilled By: Name of crew chief (first, last) and Firm Todd Schmalfeld Cascade Drilling		Date Drilling Started 11/12/2015		Date Drilling Completed 11/12/2015	
Unique Well No.		DNR Well ID No.		Common Well Name MW-306	
Final Static Water Level Feet		Surface Elevation 681.1 Feet		Borehole Diameter 8.5 in	
Local Grid Origin <input type="checkbox"/> (estimated: <input type="checkbox"/>) or Boring Location <input checked="" type="checkbox"/> State Plane 401,666 N, 1,902,629 E S/C/N		Lat _____ ° _____ ' _____ "		Local Grid Location <input type="checkbox"/> N <input type="checkbox"/> E <input type="checkbox"/> S <input type="checkbox"/> W	
SE 1/4 of NE 1/4 of Section 26, T 73 N, R 15 W		Long _____ ° _____ ' _____ "		Feet Feet Feet	
Facility ID		County Wapello		Civil Town/City/ or Village Ottumwa	

Sample Number and Type	Length Att. & Recovered (in)	Blow Counts	Depth In Feet	Soil/Rock Description And Geologic Origin For Each Major Unit	U S C S	Graphic Log	Well Diagram	PID/FID	Soil Properties					RQD/ Comments
									Standard Penetration	Moisture Content	Liquid Limit	Plasticity Index	P 200	
			1	TOPSOIL.	TOPSOIL									
			2	FAT CLAY, dark olive brown (2.5Y 3/3).										
			3											
			4											
			5											
			6											
			7		CH									
			8											
			9											
			10											
S1	18	36 9 11	11								M			
			12											
			13	FAT CLAY, gray (10YR 5/1).							M			
S2	22	56 7 9	14		CH									
			15											
			16											

I hereby certify that the information on this form is true and correct to the best of my knowledge.

Signature 	Firm SCS Engineers 2830 Dairy Drive Madison, WI 53718	Tel: (608) 224-2830 Fax:
---------------	---	-----------------------------

Route To: Watershed/Wastewater Waste Management
 Remediation/Redevelopment Other

Facility/Project Name IPL - Ottumwa Generating Station SCS#: 25219028.00		License/Permit/Monitoring Number		Boring Number MW-310	
Boring Drilled By: Name of crew chief (first, last) and Firm Eric Wetzel Roberts Environmental Drilling, Inc.			Date Drilling Started 8/27/2019		Date Drilling Completed 8/27/2019
Drilling Method 4 1/4 hollow stem auger	WI Unique Well No.	DNR Well ID No.	Common Well Name MW-310		Final Static Water Level Feet MSL
Surface Elevation 655.76 Feet MSL	Borehole Diameter 8.5 in.	Local Grid Origin <input type="checkbox"/> (estimated: <input type="checkbox"/>) or Boring Location <input checked="" type="checkbox"/>	Local Grid Location	State Plane 401,502 N, 1,904,206 E S/C/N	Lat _____ "
1/4 of _____	1/4 of Section _____	T _____	N, R _____	Long _____ "	Feet <input type="checkbox"/> N <input type="checkbox"/> E <input type="checkbox"/> S <input type="checkbox"/> W
Facility ID		County Wapello		County Code	
				Civil Town/City/ or Village Ottumwa	

Sample Number and Type	Length Att. & Recovered (in)	Blow Counts	Depth In Feet	Soil/Rock Description And Geologic Origin For Each Major Unit	U S C S	Graphic Log	Well Diagram	PID/FTD	Soil Properties					RQD/ Comments	
									Standard Penetration	Moisture Content	Liquid Limit	Plasticity Index	P 200		
			1	Hydrovac through clay for utility clearances.											
			2												
			3												
			4												
			5												
			6												
			7												
			8												
S1	11	WOR 10 3 10	9	LEAN CLAY, brown, massive.							M				
			10	Some reddish brown and grey mottling, some silt.											
S2	15	22 3 2	11		CL						M				
			12												
S3	20	11 1 9	13								M/W				
			14	SILT, brown, with clay.	ML										
			15												

I hereby certify that the information on this form is true and correct to the best of my knowledge.

Signature 	Firm SCS Engineers 2830 Dairy Drive Madison, WI 53718	Tel: 608-224-2850 Fax:
---	---	---

This form is authorized by Chapters 281, 283, 289, 291, 292, 293, 295, and 299, Wis. Stats. Completion of this form is mandatory. Failure to file this form may result in forfeiture of between \$10 and \$25,000, or imprisonment for up to one year, depending on the program and conduct involved. Personally identifiable information on this form is not intended to be used for any other purpose. NOTE: See instructions for more information, including where the completed form should be sent.

Route To: Watershed/Wastewater Waste Management
 Remediation/Redevelopment Other

Facility/Project Name IPL - Ottumwa Generating Station SCS#: 25219028.00		License/Permit/Monitoring Number		Boring Number MW-311	
Boring Drilled By: Name of crew chief (first, last) and Firm Eric Wetzel Roberts Environmental Drilling, Inc.			Date Drilling Started 8/27/2019	Date Drilling Completed 8/27/2019	Drilling Method 4 1/4 hollow stem auger
WI Unique Well No.	DNR Well ID No.	Common Well Name MW-311	Final Static Water Level Feet MSL	Surface Elevation 651.24 Feet MSL	Borehole Diameter 8.5 in.
Local Grid Origin <input type="checkbox"/> (estimated: <input type="checkbox"/>) or Boring Location <input checked="" type="checkbox"/>			Local Grid Location		
State Plane 399,350 N, 1,907,603 E S/C/N			Lat _____"	Feet <input type="checkbox"/> N <input type="checkbox"/> S	Feet <input type="checkbox"/> E <input type="checkbox"/> W
1/4 of _____ 1/4 of Section _____ T _____ N, R _____			Long _____"		
Facility ID Wapello		County Code	Civil Town/City/ or Village Ottumwa		

Sample Number and Type	Length Att. & Recovered (in)	Blow Counts	Depth In Feet	Soil/Rock Description And Geologic Origin For Each Major Unit	USCS	Graphic Log	Well Diagram	PID/FID	Soil Properties					RQD/ Comments				
									Standard Penetration	Moisture Content	Liquid Limit	Plasticity Index	P 200					
S1	14	23 46	1 2	LEAN CLAY, brown, massive, trace fine to medium sand, roots, 1" sand seam at 1.5'	CL													
S2	14	33 46	3 4		CL													
S3	6	23 46	5 6	SILT, brown, massive.	ML													
S4	20	23 43	7 8	LEAN CLAY, brown, massive.	CL													
S5	12	23 45	9 10	POORLY GRADED SAND, fine to medium, brown, massive.														
S6	14	12 42	11 12	2" clay seam at 10.5'	SF													
S7	14	12 33	13 14															

I hereby certify that the information on this form is true and correct to the best of my knowledge.

Signature:  Firm: SCS Engineers
2830 Dairy Drive, Madison, WI 53718
Tel: 608-224-2830 Fax: _____

This form is authorized by Chapters 281, 283, 289, 291, 292, 293, 295, and 299, Wis. Stats. Completion of this form is mandatory. Failure to file this form may result in forfeiture of between \$10 and \$25,000, or imprisonment for up to one year, depending on the program and conduct involved. Personally identifiable information on this form is not intended to be used for any other purpose. NOTE: See instructions for more information, including where the completed form should be sent.

Facility/Project Name IPL-Ottumwa Generating Station		SCS#: 25220056.00		License/Permit/Monitoring Number		Boring Number MW-305A	
Boring Drilled By: Name of crew chief (first, last) and Firm Jeff Crank Roberts Environmental Services				Date Drilling Started 2/25/2020		Date Drilling Completed 2/27/2020	
DNR Well ID No.		Common Well Name MW-305A		Final Static Water Level 32.7 Feet		Surface Elevation 681.76 Feet	
						Borehole Diameter 10" and 6" in.	
Local Grid Origin <input type="checkbox"/> (estimated: <input type="checkbox"/>) or Boring Location <input checked="" type="checkbox"/> State Plane 401,461 N, 1,903,028 E S/C/N SE 1/4 of NE 1/4 of Section 26, T 73 N, R 15 W				Lat _____ ° _____ ' _____ " _____ ° _____ ' _____ "		Local Grid Location Feet <input type="checkbox"/> N <input type="checkbox"/> S Feet <input type="checkbox"/> E <input type="checkbox"/> W	
Facility ID		County Wapello		County Code		Civil Town/City/ or Village Ottumwa	

Sample Number and Type	Length Att. & Recovered (in)	Blow Counts	Depth In Feet	Soil/Rock Description And Geologic Origin For Each Major Unit	USCS	Graphic Log	Well Diagram	PID/FID	Soil Properties					RQD/ Comments
									Standard Penetration	Moisture Content	Liquid Limit	Plasticity Index	P 200	
			1	Hydrovaced to 9.5 feet for utility clearance.			[Well Diagram: Hatched pattern]							Drilled using hollow stem augers to 55 feet
			2											
			3											
			4											
			5											
			6											
			7											
			8											
			9											
			10											
			10	Blind drilled to 46 feet. See boring log MW-305 for lithology.			[Well Diagram: Solid black]							
			11											
			12											
			13											
			14											
			15											

I hereby certify that the information on this form is true and correct to the best of my knowledge.

Signature 	Firm scs engineers	Tel: Fax:
--	-----------------------	--------------

This form is authorized by Chapters 281, 283, 289, 291, 292, 293, 295, and 299, Wis. Stats. Completion of this form is mandatory. Failure to file this form may result in forfeiture of between \$10 and \$25,000, or imprisonment for up to one year, depending on the program and conduct involved. Personally identifiable information on this form is not intended to be used for any other purpose. NOTE: See instructions for more information, including where the completed form should be sent.

Boring Number **MW-305A** Use only as an attachment to Form 4400-122. Page **3** of **4**

Sample		Blow Counts	Depth In Feet	Soil/Rock Description And Geologic Origin For Each Major Unit	U S C S	Graphic Log	Well Diagram	PID/FID	Soil Properties					RQD/ Comments		
Number and Type	Length Att. & Recovered (in)								Standard Penetration	Moisture Content	Liquid Limit	Plasticity Index	P 200			
S1	5	50/5	41	<p>POORLY GRADED SAND, fine, light brown, (weathered sandstone bedrock).</p> <p>Same as above but very fine, light brown to light gray, with pieces of rock.</p> <p>SANDSTONE, fine to medium, light brown, trace gravel and light gray to gray limestone, (bedrock).</p>	SP											
			42													
			43													
			44													
			45													Switched to mud rotary drilling at 45 feet
			46													W
			47													
			48													
			49													
			50													
			51													
			52													
			53													
			54													
			55													Switched to air rotary drilling at 55 feet
			56													
			57													
58																
59	Driller noted rock became more compitnant at 59' bgs.															
60																
61																
62																
63																
64																
65																

Facility/Project Name IPL-Ottumwa Generating Station SCS#: 25220056.00		License/Permit/Monitoring Number		Boring Number MW-310A	
Boring Drilled By: Name of crew chief (first, last) and Firm Jeff Crank Roberts Environmental Services		Date Drilling Started 2/27/2020		Date Drilling Completed 3/2/2020	
DNR Well ID No.		Common Well Name MW-310A		Final Static Water Level 12.0 Feet	
				Surface Elevation 655.26 Feet	
				Borehole Diameter 10" and 6" in.	
Local Grid Origin <input type="checkbox"/> (estimated: <input type="checkbox"/>) or Boring Location <input checked="" type="checkbox"/> State Plane 401,504 N, 1,904,191 E S/C/N			Local Grid Location		
SW 1/4 of NW 1/4 of Section 25, T 73 N, R 15 W			Lat _____ ° _____ ' _____ " Feet <input type="checkbox"/> N Feet <input type="checkbox"/> E		
			Long _____ ° _____ ' _____ " <input type="checkbox"/> S <input type="checkbox"/> W		
Facility ID		County Wapello		County Code	
				Civil Town/City/ or Village Ottumwa	

Sample		Blow Counts	Depth In Feet	Soil/Rock Description And Geologic Origin For Each Major Unit	U S C S	Graphic Log	Well Diagram	PID/FID	Soil Properties					RQD/ Comments
Number and Type	Length Att. & Recovered (in)								Standard Penetration	Moisture Content	Liquid Limit	Plasticity Index	P 200	
			1 2 3 4 5 6 7 8 9 10 11 12 13 14 15	Hydrovaced to 8 feet for utility clearance.										Drilled using hollow stem augers to 40 feet
				Blind drilled to 24 feet. See boring log MW-310 for lithology.										

I hereby certify that the information on this form is true and correct to the best of my knowledge.

Signature	Firm scs engineers	Tel: Fax:
-----------	-----------------------	--------------

This form is authorized by Chapters 281, 283, 289, 291, 292, 293, 295, and 299, Wis. Stats. Completion of this form is mandatory. Failure to file this form may result in forfeiture of between \$10 and \$25,000, or imprisonment for up to one year, depending on the program and conduct involved. Personally identifiable information on this form is not intended to be used for any other purpose. NOTE: See instructions for more information, including where the completed form should be sent.

Boring Number **MW-310A** Use only as an attachment to Form 4400-122. Page **2** of **3**

Sample		Blow Counts	Depth In Feet	Soil/Rock Description And Geologic Origin For Each Major Unit	U S C S	Graphic Log	Well Diagram	PID/FID	Soil Properties					RQD/ Comments	
Number and Type	Length Att. & Recovered (in)								Standard Penetration	Moisture Content	Liquid Limit	Plasticity Index	P 200		
			16												
			17												
			18												
			19												
			20												
			21												
			22												
			23												
			24												
S1	14	7 20 23 21	25	POORLY GRADED SAND, fine to coarse, brown, trace gravel and lenses of lean clay.	SP										
			26	POORLY GRADED SAND, fine, light gray, trace lean clay, (weathered sandstone bedrock).											
S2	17	9 11 12 13	27	Same as above but brown with small gravel.											
S3	13	14 36 50/5	29	Same as above but fine to medium and brown to light gray.											
S4	5	50/5	31	Same as above but fine and light gray.											
S5	5	50/5	33		SP										
S6	5	50/5	35												
S7	5	50/5	37												
S8	4	50/4	39	Same as above but much more competent.											
			40												

Began collecting split spoon samples at 24 feet

Auger refusal at 39 feet

Boring Number **MW-310A** Use only as an attachment to Form 4400-122. Page **3** of **3**

Sample		Blow Counts	Depth In Feet	Soil/Rock Description And Geologic Origin For Each Major Unit	U S C S	Graphic Log	Well Diagram	PID/FID	Soil Properties					RQD/ Comments		
Number and Type	Length Att. & Recovered (in)								Standard Penetration	Moisture Content	Liquid Limit	Plasticity Index	P 200			
S9			41	LIMESTONE, light brownish gray, with fine to medium light gray sandstone, (bedrock).	SP											
			42													
			43	Same as above but with gravel and very little sand.												
			44													
			45													
			46													
			47													
			48													
			49													
			50													
			51													
			52													
			53													
		54	End of boring at 54 feet below ground surface.													

W

Switching to air rotary drilling at 40 feet
 Intermittent gravel between 43 to 54 feet

Facility/Project Name IPL-Ottumwa Generating Station SCS#: 25220056.00		License/Permit/Monitoring Number		Boring Number MW-311A	
Boring Drilled By: Name of crew chief (first, last) and Firm Jeff Crank Roberts Environmental Services		Date Drilling Started 3/2/2020		Date Drilling Completed 3/3/2020	
DNR Well ID No.		Common Well Name MW-311A		Final Static Water Level 8.9 Feet	
				Surface Elevation 651.16 Feet	
				Borehole Diameter 10" and 6" in.	
Local Grid Origin <input type="checkbox"/> (estimated: <input type="checkbox"/>) or Boring Location <input checked="" type="checkbox"/> State Plane 399,349 N, 1,907,615 E S/C/N			Local Grid Location		
SW 1/4 of SE 1/4 of Section 25, T 73 N, R 15 W			Lat _____ ° _____ ' _____ "		
			Long _____ ° _____ ' _____ "		
Facility ID		County Wapello		County Code	
				Civil Town/City/ or Village Ottumwa	

Sample		Blow Counts	Depth In Feet	Soil/Rock Description And Geologic Origin For Each Major Unit	U S C S	Graphic Log	Well Diagram	PID/FID	Soil Properties					RQD/ Comments
Number and Type	Length Att. & Recovered (in)								Standard Penetration	Moisture Content	Liquid Limit	Plasticity Index	P 200	
			1 2 3 4 5 6 7 8 9 10 11 12 13 14 15	Blind drilled to 16 feet. See boring log MW-311 for lithology.										Drilled using hollow stem augers to 28 feet

I hereby certify that the information on this form is true and correct to the best of my knowledge.

Signature	Firm scs engineers	Tel: Fax:
-----------	-----------------------	--------------

This form is authorized by Chapters 281, 283, 289, 291, 292, 293, 295, and 299, Wis. Stats. Completion of this form is mandatory. Failure to file this form may result in forfeiture of between \$10 and \$25,000, or imprisonment for up to one year, depending on the program and conduct involved. Personally identifiable information on this form is not intended to be used for any other purpose. NOTE: See instructions for more information, including where the completed form should be sent.

SCS ENGINEERS

Environmental Consultants and Contractors

SOIL BORING LOG INFORMATION

Route To: Watershed/Wastewater Waste Management
 Remediation/Redevelopment Other

Facility/Project Name IPL-Ottumwa Generating Station SCS#: 25220083.00		License/Permit/Monitoring Number		Boring Number MW-302WT	
Boring Drilled By: Name of crew chief (first, last) and Firm Brian Kinzer Direct Push Analytical			Date Drilling Started 4/27/2022	Date Drilling Completed 4/27/2022	Drilling Method hollow stem auger
Unique Well No.	DNR Well ID No.	Common Well Name MW-302WT	Final Static Water Level Feet MSL	Surface Elevation 671.54 Feet MSL	Borehole Diameter 8.25 in
Local Grid Origin <input type="checkbox"/> (estimated: <input type="checkbox"/>) or Boring Location <input checked="" type="checkbox"/> State Plane 400,264 N, 1,902,620 E S/C/N			Lat 41° 5' 40.9"	Local Grid Location <input type="checkbox"/> N <input type="checkbox"/> E	
NE 1/4 of SE 1/4 of Section 26, T 73 N, R 16 W			Long -92° 32' 55.2"	Feet <input type="checkbox"/> S Feet <input type="checkbox"/> W	
Facility ID		County Wapello	Civil Town/City/ or Village Ottumwa		

Sample Number and Type	Length Att. & Recovered (in)	Blow Counts	Depth In Feet	Soil/Rock Description And Geologic Origin For Each Major Unit	U S C S	Graphic Log	Well Diagram	PID/FID	Soil Properties					RQD/ Comments
									Standard Penetration	Moisture Content	Liquid Limit	Plasticity Index	P 200	
			2 4 6 8 10 12 14 16	Hydrovaced to 8 feet below ground surface (bgs) and blind drilled to 16.5 feet bgs. See boring log MW-302 for lithology.										
				End of boring at 16.5 feet below ground surface.										

I hereby certify that the information on this form is true and correct to the best of my knowledge.

Signature	Firm SCS Engineers 2830 Dairy Drive, Madison, WI 608-224-2830	Tel: Fax:
-----------	---	--------------

Route To: Watershed/Wastewater Waste Management
Remediation/Redevelopment Other

Facility/Project Name IPL-Ottumwa Generating Station SCS#: 25220083.00		License/Permit/Monitoring Number		Boring Number MW-304WT	
Boring Drilled By: Name of crew chief (first, last) and Firm Brian Kinzer Direct Push Analytical		Date Drilling Started 4/27/2022		Date Drilling Completed 4/27/2022	
Unique Well No.		DNR Well ID No.		Common Well Name MW-304WT	
Final Static Water Level 645.38 Feet MSL		Surface Elevation 679.69 Feet MSL		Borehole Diameter 8.25 in	
Local Grid Origin <input type="checkbox"/> (estimated: <input type="checkbox"/>) or Boring Location <input checked="" type="checkbox"/> State Plane 401,154 N, 1,903,286 E S/C/N		Lat 41° 5' 49.6"		Local Grid Location <input type="checkbox"/> N <input type="checkbox"/> E <input type="checkbox"/> S <input type="checkbox"/> W	
SE 1/4 of NE 1/4 of Section 26, T 73 N, R 15 W		Long -92° 32' 46.4"		Feet <input type="checkbox"/> S Feet <input type="checkbox"/> W	
Facility ID		County Wapello		Civil Town/City/ or Village Ottumwa	


Sample		Blow Counts	Depth In Feet	Soil/Rock Description And Geologic Origin For Each Major Unit	U S C S	Graphic Log	Well Diagram	PID/FID	Soil Properties					RQD/ Comments
Number and Type	Length Att. & Recovered (in)								Standard Penetration	Moisture Content	Liquid Limit	Plasticity Index	P 200	
			2 4 6 8 10 12 14 16 18 20 22 24	Hydrovacued to 8 feet below ground surface (bgs) and blind drilled to 36 feet bgs. See boring log MW-304 for lithology.										

I hereby certify that the information on this form is true and correct to the best of my knowledge.


Signature	Firm SCS Engineers 2830 Dairy Drive, Madison, WI 608-224-2830	Tel: Fax:
-----------	--	--------------

Route To: Watershed/Wastewater Waste Management
Remediation/Redevelopment Other

Facility/Project Name IPL-Ottumwa Generating Station SCS#: 25220083.00		License/Permit/Monitoring Number		Boring Number MW-306WT	
Boring Drilled By: Name of crew chief (first, last) and Firm Brian Kinzer Direct Push Analytical		Date Drilling Started 4/27/2022		Date Drilling Completed 4/27/2022	
Unique Well No.		DNR Well ID No.		Common Well Name MW-306WT	
Final Static Water Level 655.25 Feet MSL		Surface Elevation 681.34 Feet MSL		Borehole Diameter 8.25 in	
Local Grid Origin <input type="checkbox"/> (estimated: <input type="checkbox"/>) or Boring Location <input checked="" type="checkbox"/> State Plane 401,662 N, 1,902,626 E S/C/N		Lat 41° 5' 54.7"		Local Grid Location <input type="checkbox"/> N <input type="checkbox"/> E	
SE 1/4 of NE 1/4 of Section 26, T 73 N, R 15 W		Long -92° 32' 55.0"		Feet <input type="checkbox"/> S Feet <input type="checkbox"/> W	
Facility ID		County Wapello		Civil Town/City/ or Village Ottumwa	

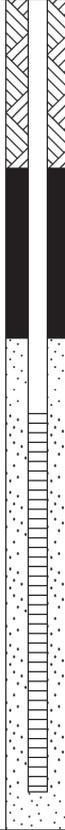Sample Number and Type	Length Att. & Recovered (in)	Blow Counts	Depth In Feet	Soil/Rock Description And Geologic Origin For Each Major Unit	U S C S	Graphic Log	Well Diagram	PID/FID	Soil Properties					RQD/ Comments	
									Standard Penetration	Moisture Content	Liquid Limit	Plasticity Index	P 200		
			2 4 6 8 10 12 14 16 18 20 22	Hydrovaced to 8 feet below ground surface (bgs) and blind drilled to 22 feet bgs. See boring log MW-306 for lithology.											
			22	End of boring at 22 feet below ground surface.											

I hereby certify that the information on this form is true and correct to the best of my knowledge.

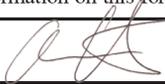Signature 	Firm SCS Engineers 2830 Dairy Drive, Madison, WI 608-224-2830	Tel: Fax:
---	---	--------------

Route To: Watershed/Wastewater Waste Management
 Remediation/Redevelopment Other

Facility/Project Name IPL-Ottumwa Generating Station SCS#: 25220083.00		License/Permit/Monitoring Number		Boring Number MW-314	
Boring Drilled By: Name of crew chief (first, last) and Firm Brian Kinzer Direct Push Analytical		Date Drilling Started 4/28/2022		Date Drilling Completed 4/28/2022	
Unique Well No.		DNR Well ID No.		Common Well Name MW-314	
Final Static Water Level 667.67 Feet MSL		Surface Elevation 681.89 Feet MSL		Borehole Diameter 8.25 in	
Local Grid Origin <input type="checkbox"/> (estimated: <input type="checkbox"/>) or Boring Location <input checked="" type="checkbox"/> State Plane 401,224 N, 1,901,685 E S/C/N		Lat 41° 5' 50.5"		Local Grid Location <input type="checkbox"/> N <input type="checkbox"/> E <input type="checkbox"/> S <input type="checkbox"/> W	
SW 1/4 of NE 1/4 of Section 26, T 73 N, R 15 W		Long -92° 33' 7.3"		Feet <input type="checkbox"/> S Feet <input type="checkbox"/> W	

Facility ID	County Wapello	Civil Town/City/ or Village Ottumwa
-------------	--------------------------	---

Sample Number and Type	Length Att. & Recovered (in)	Blow Counts	Depth In Feet	Soil/Rock Description And Geologic Origin For Each Major Unit	U S C S	Graphic Log	Well Diagram	PID/FID	Soil Properties					RQD/ Comments	
									Standard Penetration	Moisture Content	Liquid Limit	Plasticity Index	P 200		
			0-2	Hydrovacued to 8 feet below ground surface (bgs).											
S1	20		6-8	LEAN CLAY, gray to dark gray with orange mottling, trace sand (backfill), medium stiff.							M				Hydrovacued hole collapsed in from 6 to 8 feet bgs
S2	44		10-12	Same as above but gray to brownish gray with trace organics, medium stiff.							M				
S3	33		14-16	Same as above but soft to medium stiff.	CL						M				
S4	48		18-20	Same as above but stiff to very stiff.							M				
S5	48		22-24	POORLY GRADED SAND, fine to coarse grained, brown to orangish brown, with trace clay.	SP						M/W				

I hereby certify that the information on this form is true and correct to the best of my knowledge.

Signature 	Firm SCS Engineers 2830 Dairy Drive, Madison, WI 608-224-2830	Tel: Fax:
--	---	--------------

Route To: Watershed/Wastewater Waste Management
 Remediation/Redevelopment Other

Facility/Project Name IPL-Ottumwa Generating Station SCS#: 25220083.00		License/Permit/Monitoring Number		Boring Number MW-314WT	
Boring Drilled By: Name of crew chief (first, last) and Firm Brian Kinzer Direct Push Analytical		Date Drilling Started 4/28/2022		Date Drilling Completed 4/28/2022	
Unique Well No.		DNR Well ID No.		Common Well Name MW-314WT	
Final Static Water Level 667.85 Feet MSL		Surface Elevation 681.74 Feet MSL		Borehole Diameter 8.25 in	
Local Grid Origin <input type="checkbox"/> (estimated: <input type="checkbox"/>) or Boring Location <input checked="" type="checkbox"/> State Plane 401,232 N, 1,901,685 E S/C/N		Lat 41° 5' 50.6"		Local Grid Location <input type="checkbox"/> N <input type="checkbox"/> E	
SW 1/4 of NE 1/4 of Section 76, T 73 N, R 15 W		Long -92° 33' 7.3"		Feet <input type="checkbox"/> S Feet <input type="checkbox"/> W	
Facility ID		County Wapello		Civil Town/City/ or Village Ottumwa	

Sample Number and Type	Length Att. & Recovered (in)	Blow Counts	Depth In Feet	Soil/Rock Description And Geologic Origin For Each Major Unit	U S C S	Graphic Log	Well Diagram	PID/FID	Soil Properties					RQD/ Comments	
									Standard Penetration	Moisture Content	Liquid Limit	Plasticity Index	P 200		
			2 4 6 8 10 12 14 16 18 20 22	Hydrovaced to 8 feet below ground surface (bgs) and blind drilled to 22.5 feet bgs. See boring log MW-314 for lithology.											
				End of boring at 22.5 feet below ground surface.											

I hereby certify that the information on this form is true and correct to the best of my knowledge.

Signature	Firm SCS Engineers 2830 Dairy Drive, Madison, WI 608-224-2830	Tel: Fax:
-----------	---	--------------

Route To: Watershed/Wastewater Waste Management
 Remediation/Redevelopment Other

Facility/Project Name Ottumwa Generating Station		SCS#: 25221162.00		License/Permit/Monitoring Number		Boring Number MW-312	
Boring Drilled By: Name of crew chief (first, last) and Firm Mike Mueller Cascade Drilling				Date Drilling Started 12/14/2021		Date Drilling Completed 12/14/2021	
Unique Well No.		DNR Well ID No.		Common Well Name MW-312		Final Static Water Level 642.2 Feet	
				Surface Elevation 655.4 Feet		Borehole Diameter 6.0 in	
Local Grid Origin <input type="checkbox"/> (estimated: <input type="checkbox"/>) or Boring Location <input checked="" type="checkbox"/> State Plane 401,504 N, 1,903,457 E <input checked="" type="checkbox"/> C/N				Lat 41° 5' 53.1"		Local Grid Location	
SE 1/4 of NE 1/4 of Section 26, T 72 N, R 15 W				Long -92° 32' 44.1"		<input type="checkbox"/> N <input type="checkbox"/> E <input type="checkbox"/> S <input type="checkbox"/> W	

Facility ID	County Wapello, Iowa	Civil Town/City/ or Village Ottumwa
-------------	--------------------------------	---

Sample		Blow Counts	Depth In Feet	Soil/Rock Description And Geologic Origin For Each Major Unit	USCS	Graphic Log	Well Diagram	PID/FID	Soil Properties					RQD/ Comments
Number and Type	Length Att. & Recovered (in)								Standard Penetration	Moisture Content	Liquid Limit	Plasticity Index	P 200	
			1-7	Hydrovaced to 8' below ground surface through clay.										
S1	21		8-10	LEAN CLAY, dark grayish brown (10YR 4/2) with trace roots, medium stiff.					1.0	M				
S2	46		10-15	Same as above but stiff to medium stiff with brown and black mottling.	CL				0.75-1.25	M/W				Water is at 11.5' bgs.

I hereby certify that the information on this form is true and correct to the best of my knowledge.

Signature 	Firm SCS Engineers 2830 Dairy Drive, Madison, WI 53718 608-224-2830	Tel: Fax:
--	---	--------------

Route To: Watershed/Wastewater Waste Management
 Remediation/Redevelopment Other

Facility/Project Name Ottumwa Generating Station		SCS#: 25221162.00		License/Permit/Monitoring Number		Boring Number MW-313	
Boring Drilled By: Name of crew chief (first, last) and Firm Mike Mueller Cascade Drilling				Date Drilling Started 12/14/2021		Date Drilling Completed 12/14/2021	
Unique Well No.		DNR Well ID No.		Common Well Name MW-313		Final Static Water Level 641.2 Feet	
				Surface Elevation 655.8 Feet		Borehole Diameter 6.0 in	
Local Grid Origin <input type="checkbox"/> (estimated: <input type="checkbox"/>) or Boring Location <input checked="" type="checkbox"/> State Plane 401,491 N, 1,903,802 E <input checked="" type="checkbox"/> C/N				Lat 41° 5' 52.9"		Local Grid Location	
SW 1/4 of NW 1/4 of Section 25, T 73 N, R 15 W				Long -92° 32' 39.6"		<input type="checkbox"/> N <input type="checkbox"/> E <input type="checkbox"/> S <input type="checkbox"/> W	

Facility ID	County Wapello, Iowa	Civil Town/City/ or Village Ottumwa
-------------	--------------------------------	---

Sample Number and Type	Length Att. & Recovered (in)	Blow Counts	Depth In Feet	Soil/Rock Description And Geologic Origin For Each Major Unit	USCS	Graphic Log	Well Diagram	PID/FID	Soil Properties					RQD/ Comments	
									Standard Penetration	Moisture Content	Liquid Limit	Plasticity Index	P 200		
			1-7	Hydrovacued to 8' below ground surface through clay.											
S1	12		8-11	LEAN CLAY, dark grayish brown (10YR 4/2) with trace roots, stiff.	CL				1.25	M					
S2	55		12-14	SILT, dark grayish brown (10YR 4/2), with trace sand, soft.	ML				0.75/0.25	W					
			14-15	POORLY GRADED SAND, fine to coarse grained, brown (10YR 4/2) with trace fine gravel.	SP										Water at 13' bgs.

I hereby certify that the information on this form is true and correct to the best of my knowledge.

Signature 	Firm SCS Engineers 2830 Dairy Drive, Madison, WI 53718 608-224-2830	Tel: Fax:
--	---	--------------



IOWA DEPARTMENT OF NATURAL RESOURCES
MONITORING WELL/PIEZOMETER CONSTRUCTION DOCUMENTATION FORM

Disposal Site Name: IPL - Ottumwa Generating Station Permit No.: _____

Well or Piezometer No: MW-301

Dates Started: 11/10/15 Date Completed: 11/10/15

A. SURVEYED LOCATIONS AND ELEVATIONS	B. SOIL BORING INFORMATION
Locations (± 0.5 ft): _____ Specify corner of site: <u>SE of Parcel 003052640340000</u> Distance & direction along boundary: <u>106' W</u> Distance & direction from boundary to wall: <u>306' N</u> Elevations (± 0.01 ft MSL): _____ Ground Surface: <u>684.28</u> Top of protective casing: <u>687.12</u> Top of well casing: _____ <u>686.63</u> Benchmark elevation: _____ Benchmark description: _____	Name & Address of Construction Company: _____ <u>Cascade Drilling, LP</u> <u>301 Alderson St</u> <u>Schofield, WI 54476</u> Name of Driller: <u>Todd Schmalfeld</u> Drilling Method: <u>HSA</u> Drilling Fluid: <u>NA</u> Bore Hole Diameter: <u>8 inch</u> Soil Sampling Method: <u>Spoon</u> Depth of Boring: <u>15 ft</u>

C. MONITORING WELL INSTALLATION	
Casing material: _____ <u>PVC sch 40</u> Length of casing: _____ <u>4 ft</u> Outside casing diameter: _____ <u>2.38"</u> Inside casing diameter: _____ <u>2"</u> Casing joint type: _____ <u>threaded</u> Casing/screen joint type: <u>threaded</u> Screen material: _____ <u>PVC</u> Screen opening size: <u>0.010"</u> Screen length: _____ <u>10 ft</u> Depth of well: _____ <u>14 ft</u> Filter Pack: _____ Material: _____ <u>Red Flint</u> Grain size: _____ <u>#40</u> Volume: _____ <u>4 cu. ft.</u> Seal (minimum 3 ft length above filter pack): _____ Material: <u>3/8 inch bentonite chips</u>	Placement method: <u>Gravity</u> Volume: <u>8 cu. ft.</u> Backfill (if different from seal): _____ Material: _____ Placement method: _____ Volume: _____ Surface seal design: _____ Material of protective casing: <u>Steel 6 inch</u> Material of grout between protective casing and well casing: <u>sand</u> Protective cap: _____ Material: <u>Steel, vented</u> Vented: <input type="checkbox"/> Yes <input type="checkbox"/> No Locking: <input checked="" type="checkbox"/> Yes <input type="checkbox"/> No Well Cap: _____ Material: <u>PVC</u> Vented: <input type="checkbox"/> Yes <input checked="" type="checkbox"/> No

D. GROUNDWATER MEASUREMENT (± 0.01 ft below top of inner well casing)	
Water level: <u>3.09 ft</u>	Stabilization Time: <u><5 minutes</u>
Well development method: <u>Surged with block and pumped to reduce turbidity. 435 gallons pumped.</u>	
Average depth of frostline: <u>3.5'</u>	


Attachments: Driller's log. Pipe schedules and grouting schedules. 8 1/2x11 inch map showing locations of all monitoring wells and piezometers.

Please mail completed for to: Iowa Department of Natural Resources, Land Quality Bureau, 502 E 9th St, Des Moines IA 50319-0034.

Questions? Call or Email: Nina Koger, Environmental Engineer Sr., 515-281-8986, Nina.Koger@dnr.iowa.gov

ELEVATIONS: ± 0.01 ft MSL
DEPTHS: ± 0.1 ft FROM GROUND SURFACE

SPACE TO ATTACH ENTIRE SOIL BORING LOG
(SHOW SCREENED INTERVAL AND FILTER PACK INTERVAL.)

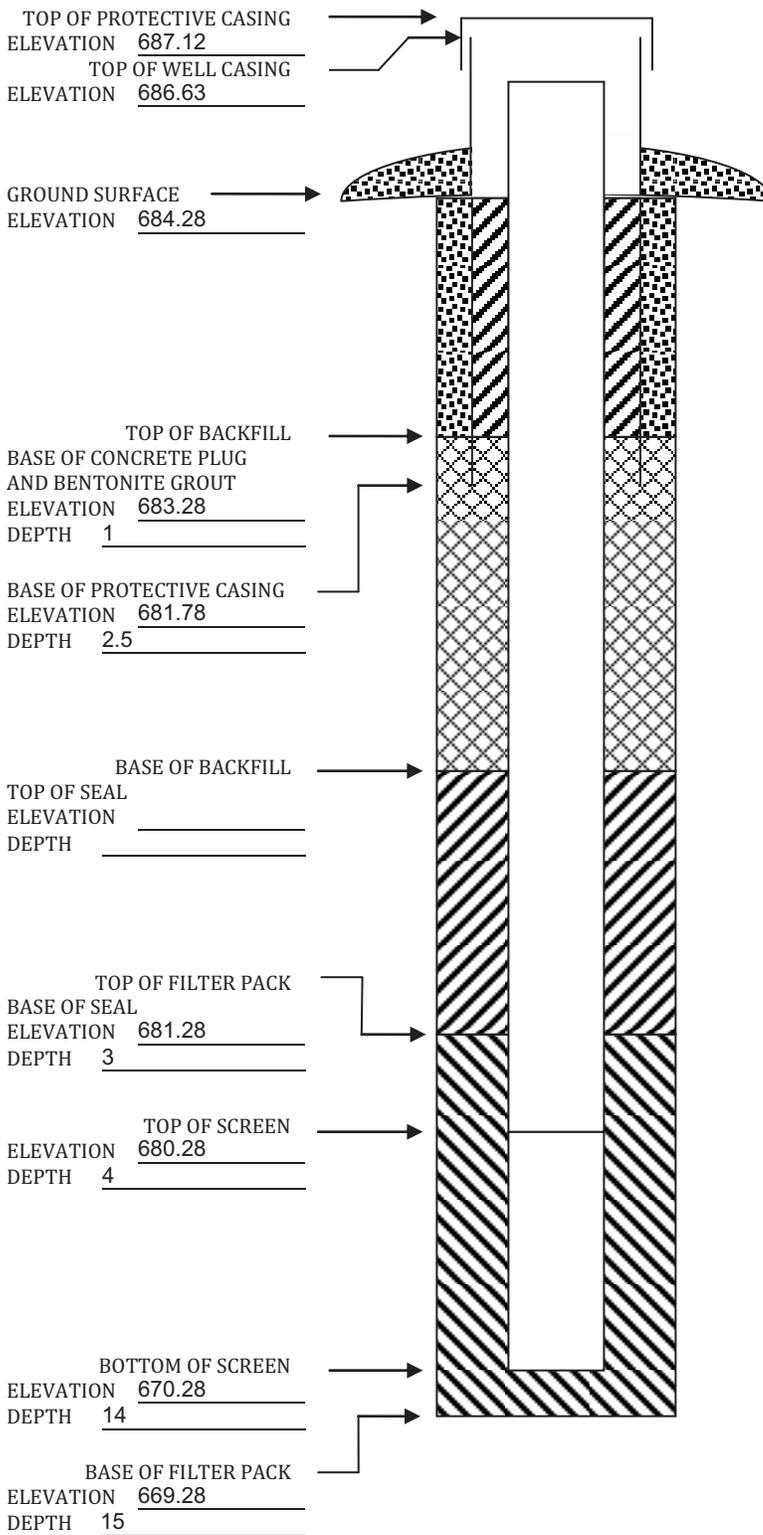



IOWA DEPARTMENT OF NATURAL RESOURCES
MONITORING WELL/PIEZOMETER CONSTRUCTION DOCUMENTATION FORM

Disposal Site Name: IPL - Ottumwa Generating Station Permit No.: _____

Well or Piezometer No: MW-302

Dates Started: 11/10/15 Date Completed: 11/11/15

A. SURVEYED LOCATIONS AND ELEVATIONS	B. SOIL BORING INFORMATION
Locations (± 0.5 ft): _____ Specify corner of site: <u>NW of Parcel 003052630215000</u> Distance & direction along boundary: <u>844' NE</u> Distance & direction from boundary to wall: <u>4.5' S</u> Elevations (± 0.01 ft MSL): _____ Ground Surface: <u>671.55</u> Top of protective casing: <u>674.39</u> Top of well casing: _____ <u>673.90</u> Benchmark elevation: _____ Benchmark description: _____	Name & Address of Construction Company: _____ <u>Cascade Drilling, LP</u> <u>301 Alderson St</u> <u>Schofield, WI 54476</u> Name of Driller: <u>Todd Schmalfeld</u> Drilling Method: <u>HSA</u> Drilling Fluid: <u>NA</u> Bore Hole Diameter: <u>8 inch</u> Soil Sampling Method: <u>Spoon</u> Depth of Boring: <u>24 ft</u>

C. MONITORING WELL INSTALLATION	
Casing material: _____ <u>PVC sch 40</u> Length of casing: _____ <u>13 ft</u> Outside casing diameter: _____ <u>2.38"</u> Inside casing diameter: _____ <u>2"</u> Casing joint type: _____ <u>threaded</u> Casing/screen joint type: <u>threaded</u> Screen material: _____ <u>PVC</u> Screen opening size: <u>0.010</u> Screen length: _____ <u>10 ft</u> Depth of well: _____ <u>23 ft</u> Filter Pack: _____ Material: _____ <u>Red Flint</u> Grain size: _____ <u>#40</u> Volume: _____ <u>3.5 cu. ft</u> Seal (minimum 3 ft length above filter pack): _____ Material: <u>3/8" bentonite chips</u>	Placement method: <u>Gravity</u> Volume: <u>2.6 cu. ft</u> Backfill (if different from seal): _____ Material: <u>3/8" bentonite chips</u> Placement method: <u>Gravity</u> Volume: <u>1 cu. ft.</u> Surface seal design: _____ Material of protective casing: <u>Steel</u> Material of grout between protective casing and well casing: <u>sand</u> Protective cap: _____ Material: <u>Steel, vented</u> Vented: <input type="checkbox"/> Yes <input type="checkbox"/> No Locking: <input checked="" type="checkbox"/> Yes <input type="checkbox"/> No Well Cap: _____ Material: <u>PVC</u> Vented: <input type="checkbox"/> Yes <input checked="" type="checkbox"/> No

D. GROUNDWATER MEASUREMENT (± 0.01 ft below top of inner well casing)	
Water level: <u>18.19</u> Well development method: <u>Surged with block and pumped to remove turbidity. 183 gallons purged</u> Average depth of frostline: <u>3.5'</u>	Stabilization Time: <u>< 5 min</u>


Attachments: Driller's log, Pipe schedules and grouting schedules. 8 1/2x11 inch map showing locations of all monitoring wells and piezometers.

Please mail completed for to: Iowa Department of Natural Resources, Land Quality Bureau, 502 E 9th St, Des Moines IA 50319-0034.

Questions? Call or Email: Nina Koger, Environmental Engineer Sr., 515-281-8986, Nina.Koger@dnr.iowa.gov

ELEVATIONS: ± 0.01 ft MSL
DEPTHS: ± 0.1 ft FROM GROUND SURFACE

SPACE TO ATTACH ENTIRE SOIL BORING LOG
(SHOW SCREENED INTERVAL AND FILTER PACK INTERVAL.)

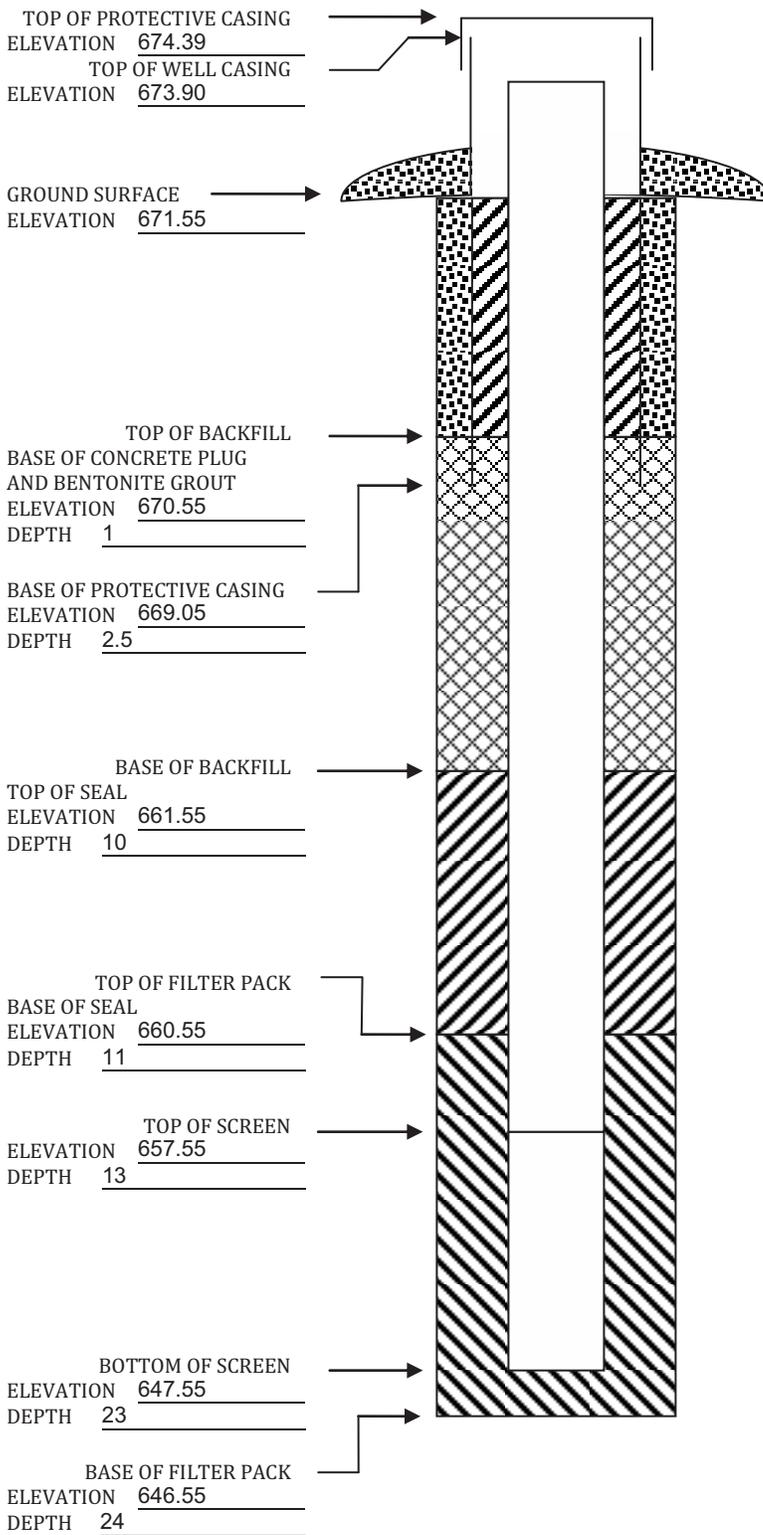



IOWA DEPARTMENT OF NATURAL RESOURCES
MONITORING WELL/PIEZOMETER CONSTRUCTION DOCUMENTATION FORM

Disposal Site Name: IPL - Ottumwa Generating Station Permit No.: _____

Well or Piezometer No: MW-303

Dates Started: 12/8/15 Date Completed: 12/8/15

A. SURVEYED LOCATIONS AND ELEVATIONS	B. SOIL BORING INFORMATION
Locations (± 0.5 ft): _____ Specify corner of site: <u>SE of parcel 003052630207000</u> Distance & direction along boundary: <u>181' NW</u> Distance & direction from boundary to wall: <u>0</u> Elevations (± 0.01 ft MSL): _____ Ground Surface: <u>658.95</u> Top of protective casing: <u>661.67</u> Top of well casing: _____ <u>661.07</u> Benchmark elevation: _____ Benchmark description: _____	Name & Address of Construction Company: <u>Cascade Drilling, LP</u> <u>301 Alderson St</u> <u>Schofield, WI 54476</u> Name of Driller: <u>Todd Schmalfeld</u> Drilling Method: <u>HSA</u> Drilling Fluid: <u>NA</u> Bore Hole Diameter: <u>8 inch</u> Soil Sampling Method: <u>Spoon</u> Depth of Boring: <u>14.5 ft</u>

C. MONITORING WELL INSTALLATION	
Casing material: _____ <u>PVC sch 80</u> Length of casing: _____ <u>3 ft</u> Outside casing diameter: _____ <u>2.38"</u> Inside casing diameter: _____ <u>2"</u> Casing joint type: _____ <u>threaded</u> Casing/screen joint type: <u>threaded</u> Screen material: _____ <u>PVC</u> Screen opening size: <u>0.010</u> Screen length: _____ <u>10 ft</u> Depth of well: _____ <u>14 ft</u> Filter Pack: _____ Material: _____ <u>Red Flint</u> Grain size: _____ <u>#40</u> Volume: _____ <u>7.5 cu. ft.</u> Seal (minimum 3 ft length above filter pack): _____ Material: <u>3/8" bentonite chips</u>	Placement method: <u>Gravity</u> Volume: <u>10 cu. ft.</u> Backfill (if different from seal): _____ Material: _____ Placement method: _____ Volume: _____ Surface seal design: _____ Material of protective casing: <u>Steel 6 inch</u> Material of grout between protective casing and well casing: <u>sand</u> Protective cap: _____ Material: <u>Steel, vented</u> Vented: <input type="checkbox"/> Yes <input type="checkbox"/> No Locking: <input checked="" type="checkbox"/> Yes <input type="checkbox"/> No Well Cap: _____ Material: <u>PVC</u> Vented: <input type="checkbox"/> Yes <input checked="" type="checkbox"/> No

D. GROUNDWATER MEASUREMENT (± 0.01 ft below top of inner well casing)	
Water level: <u>7.71'</u> Well development method: <u>Bailed dry 3 times to reduce turbidity</u> Average depth of frostline: <u>3.5'</u>	Stabilization Time: <u>~ 1 day (bails dry)</u>


Attachments: Driller's log, Pipe schedules and grouting schedules. 8 1/2x11 inch map showing locations of all monitoring wells and piezometers.

Please mail completed for to: Iowa Department of Natural Resources, Land Quality Bureau, 502 E 9th St, Des Moines IA 50319-0034.

Questions? Call or Email: Nina Koger, Environmental Engineer Sr., 515-281-8986, Nina.Koger@dnr.iowa.gov

ELEVATIONS: ± 0.01 ft MSL
DEPTHS: ± 0.1 ft FROM GROUND SURFACE

SPACE TO ATTACH ENTIRE SOIL BORING LOG
(SHOW SCREENED INTERVAL AND FILTER PACK INTERVAL.)

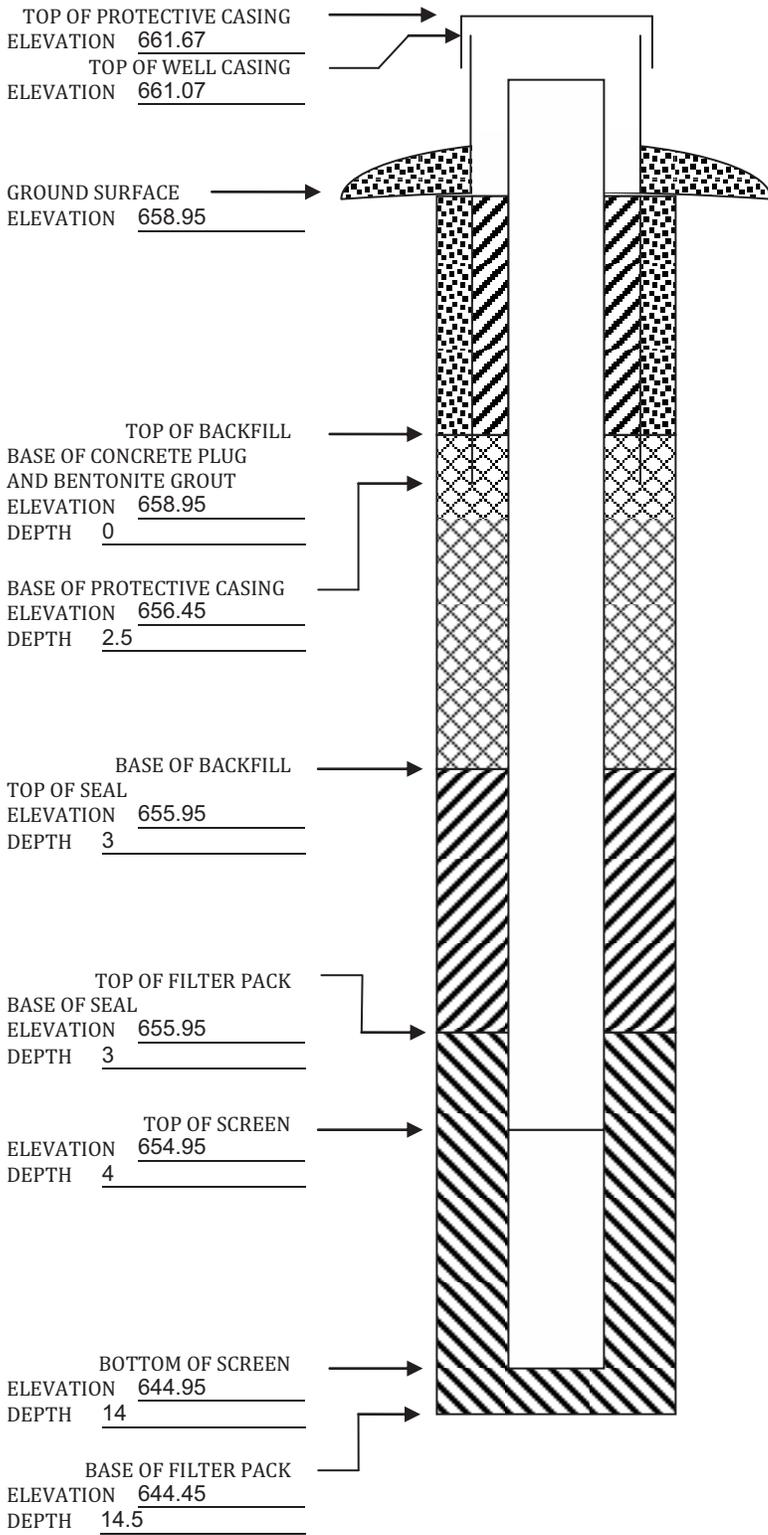



IOWA DEPARTMENT OF NATURAL RESOURCES
MONITORING WELL/PIEZOMETER CONSTRUCTION DOCUMENTATION FORM

Disposal Site Name: IPL - Ottumwa Generating Station Permit No.: _____

Well or Piezometer No: MW-304

Dates Started: 11/11/15 Date Completed: 11/12/15

A. SURVEYED LOCATIONS AND ELEVATIONS	B. SOIL BORING INFORMATION
Locations (± 0.5 ft): _____ Specify corner of site: <u>SE of Parcel 003052620200000</u> Distance & direction along boundary: <u>502' W</u> Distance & direction from boundary to wall: <u>44' N</u> Elevations (± 0.01 ft MSL): _____ Ground Surface: <u>680.09</u> Top of protective casing: <u>683.36</u> Top of well casing: _____ <u>682.84</u> Benchmark elevation: _____ Benchmark description: _____	Name & Address of Construction Company: <u>Cascade Drilling, LP</u> <u>301 Alderson St</u> <u>Schofield, WI 54476</u> Name of Driller: <u>Todd Schmalfeld</u> Drilling Method: <u>HSA</u> Drilling Fluid: <u>NA</u> Bore Hole Diameter: <u>8 inch</u> Soil Sampling Method: <u>Spoon</u> Depth of Boring: <u>52 ft</u>

C. MONITORING WELL INSTALLATION	
Casing material: _____ <u>PVC sch 40</u> Length of casing: _____ <u>40 ft</u> Outside casing diameter: _____ <u>2.38"</u> Inside casing diameter: _____ <u>2"</u> Casing joint type: _____ <u>threaded</u> Casing/screen joint type: <u>threaded</u> Screen material: _____ <u>PVC</u> Screen opening size: <u>0.010"</u> Screen length: _____ <u>5 ft</u> Depth of well: _____ <u>50 ft</u> Filter Pack: _____ Material: _____ <u>Red Flint</u> Grain size: _____ <u>#40</u> Volume: _____ <u>2 cu. ft.</u> Seal (minimum 3 ft length above filter pack): _____ Material: <u>3/8" bentonite chips</u>	Placement method: <u>gravity</u> Volume: <u>.3 cu. ft.</u> Backfill (if different from seal): _____ Material: <u>AquaGuard Grout</u> Placement method: <u>tremie</u> Volume: <u>75 gallons</u> Surface seal design: _____ Material of protective casing: <u>Steel</u> Material of grout between protective casing and well casing: <u>sand</u> Protective cap: _____ Material: <u>Steel, vented</u> Vented: <input type="checkbox"/> Yes <input type="checkbox"/> No Locking: <input checked="" type="checkbox"/> Yes <input type="checkbox"/> No Well Cap: _____ Material: <u>PVC</u> Vented: <input type="checkbox"/> Yes <input checked="" type="checkbox"/> No

D. GROUNDWATER MEASUREMENT (± 0.01 ft below top of inner well casing)	
Water level: <u>24.5 ft</u> Well development method: <u>bailed dry 3 times to reduce turbidity</u> Average depth of frostline: <u>3.5'</u>	Stabilization Time: <u>~1 day (bails dry)</u>


Attachments: Driller's log, Pipe schedules and grouting schedules. 8 1/2x11 inch map showing locations of all monitoring wells and piezometers.

Please mail completed for to: Iowa Department of Natural Resources, Land Quality Bureau, 502 E 9th St, Des Moines IA 50319-0034.

Questions? Call or Email: Nina Koger, Environmental Engineer Sr., 515-281-8986, Nina.Koger@dnr.iowa.gov

ELEVATIONS: ± 0.01 ft MSL
DEPTHS: ± 0.1 ft FROM GROUND SURFACE

SPACE TO ATTACH ENTIRE SOIL BORING LOG
(SHOW SCREENED INTERVAL AND FILTER PACK INTERVAL.)

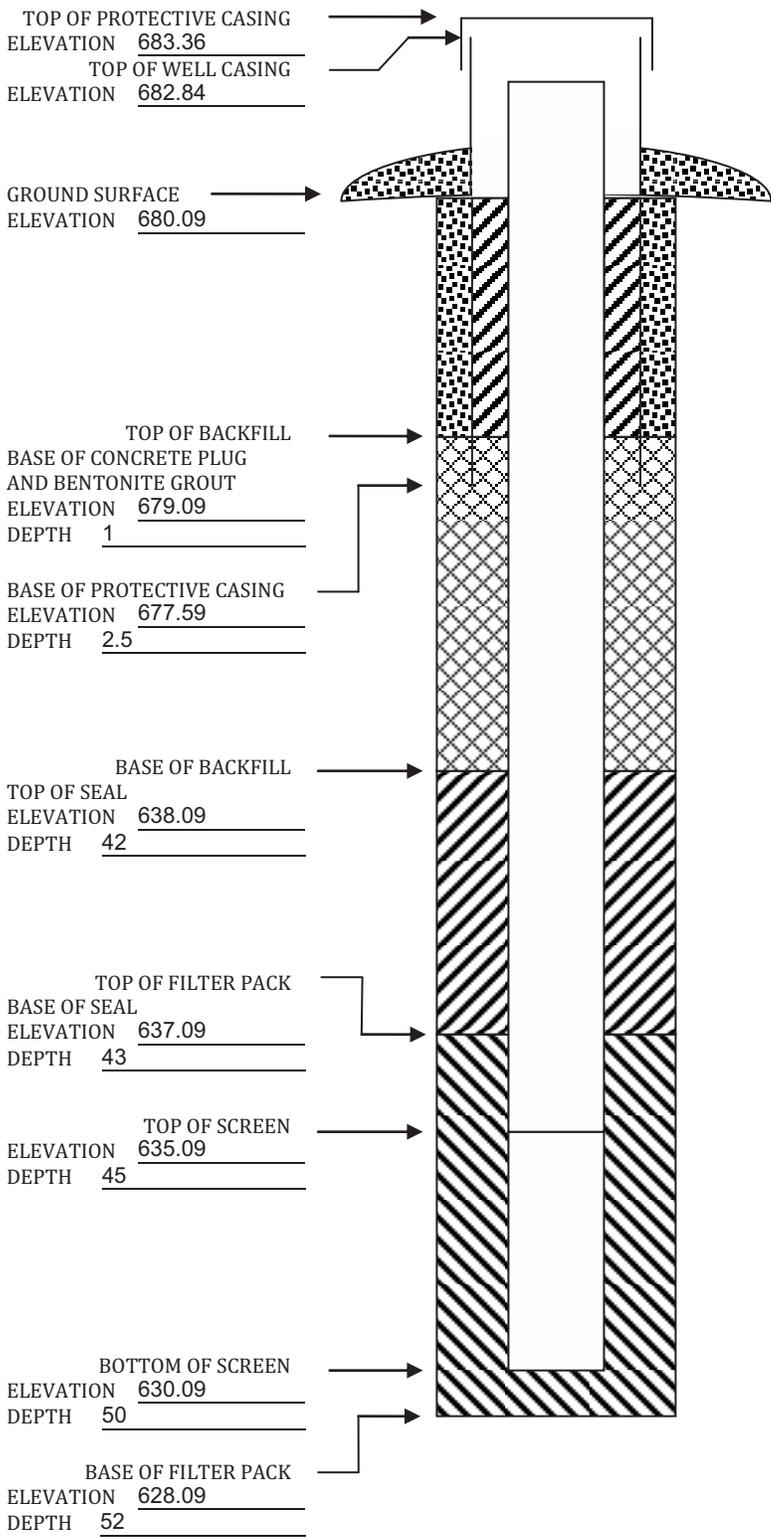



IOWA DEPARTMENT OF NATURAL RESOURCES
MONITORING WELL/PIEZOMETER CONSTRUCTION DOCUMENTATION FORM

Disposal Site Name: IPL - Ottumwa Generating Station Permit No.: _____

Well or Piezometer No: MW-305

Dates Started: 12/7/15 Date Completed: 12/8/15

A. SURVEYED LOCATIONS AND ELEVATIONS	B. SOIL BORING INFORMATION
Locations (± 0.5 ft): _____ Specify corner of site: <u>SW of Parcel 003052620200000</u> Distance & direction along boundary: <u>539' E</u> Distance & direction from boundary to wall: <u>404' N</u> Elevations (± 0.01 ft MSL): _____ Ground Surface: <u>681.54</u> Top of protective casing: <u>684.53</u> Top of well casing: _____ <u>683.91</u> Benchmark elevation: _____ Benchmark description: _____	Name & Address of Construction Company: _____ <u>Cascade Drilling, LP</u> <u>301 Alderson St</u> <u>Schofield, WI 54476</u> Name of Driller: <u>Todd Schmalfeld</u> Drilling Method: <u>HSA</u> Drilling Fluid: <u>NA</u> Bore Hole Diameter: <u>8 inch</u> Soil Sampling Method: <u>Spoon</u> Depth of Boring: <u>50 ft</u>

C. MONITORING WELL INSTALLATION	
Casing material: _____ <u>PVC sch 80</u> Length of casing: _____ <u>44 ft</u> Outside casing diameter: _____ <u>2.38"</u> Inside casing diameter: _____ <u>2"</u> Casing joint type: _____ <u>threaded</u> Casing/screen joint type: <u>threaded</u> Screen material: _____ <u>PVC</u> Screen opening size: <u>0.010</u> Screen length: _____ <u>5 ft</u> Depth of well: _____ <u>49 ft</u> Filter Pack: _____ Material: _____ <u>Red Flint</u> Grain size: _____ <u>#40</u> Volume: _____ <u>2 cu. ft.</u> Seal (minimum 3 ft length above filter pack): _____ Material: <u>3/8" bentonite chips</u>	Placement method: <u>gravity</u> Volume: <u>.3 cu. ft.</u> Backfill (if different from seal): _____ Material: <u>AquaGuard grou</u> Placement method: <u>tremie</u> Volume: <u>80 gallons</u> Surface seal design: _____ Material of protective casing: <u>Steel</u> Material of grout between protective casing and well casing: <u>sand</u> Protective cap: _____ Material: <u>Steel, vented</u> Vented: <input type="checkbox"/> Yes <input type="checkbox"/> No Locking: <input checked="" type="checkbox"/> Yes <input type="checkbox"/> No Well Cap: _____ Material: <u>PVC</u> Vented: <input type="checkbox"/> Yes <input checked="" type="checkbox"/> No

D. GROUNDWATER MEASUREMENT (± 0.01 ft below top of inner well casing)	
Water level: <u>22.02</u> Well development method: <u>Surged with block and pumped to reduce turbidity</u> Average depth of frostline: <u>3.5'</u>	Stabilization Time: <u>< 5 min</u>


Attachments: Driller's log, Pipe schedules and grouting schedules. 8 1/2x11 inch map showing locations of all monitoring wells and piezometers.

Please mail completed for to: Iowa Department of Natural Resources, Land Quality Bureau, 502 E 9th St, Des Moines IA 50319-0034.

Questions? Call or Email: Nina Koger, Environmental Engineer Sr., 515-281-8986, Nina.Koger@dnr.iowa.gov

ELEVATIONS: ± 0.01 ft MSL
DEPTHS: ± 0.1 ft FROM GROUND SURFACE

SPACE TO ATTACH ENTIRE SOIL BORING LOG
(SHOW SCREENED INTERVAL AND FILTER PACK INTERVAL.)

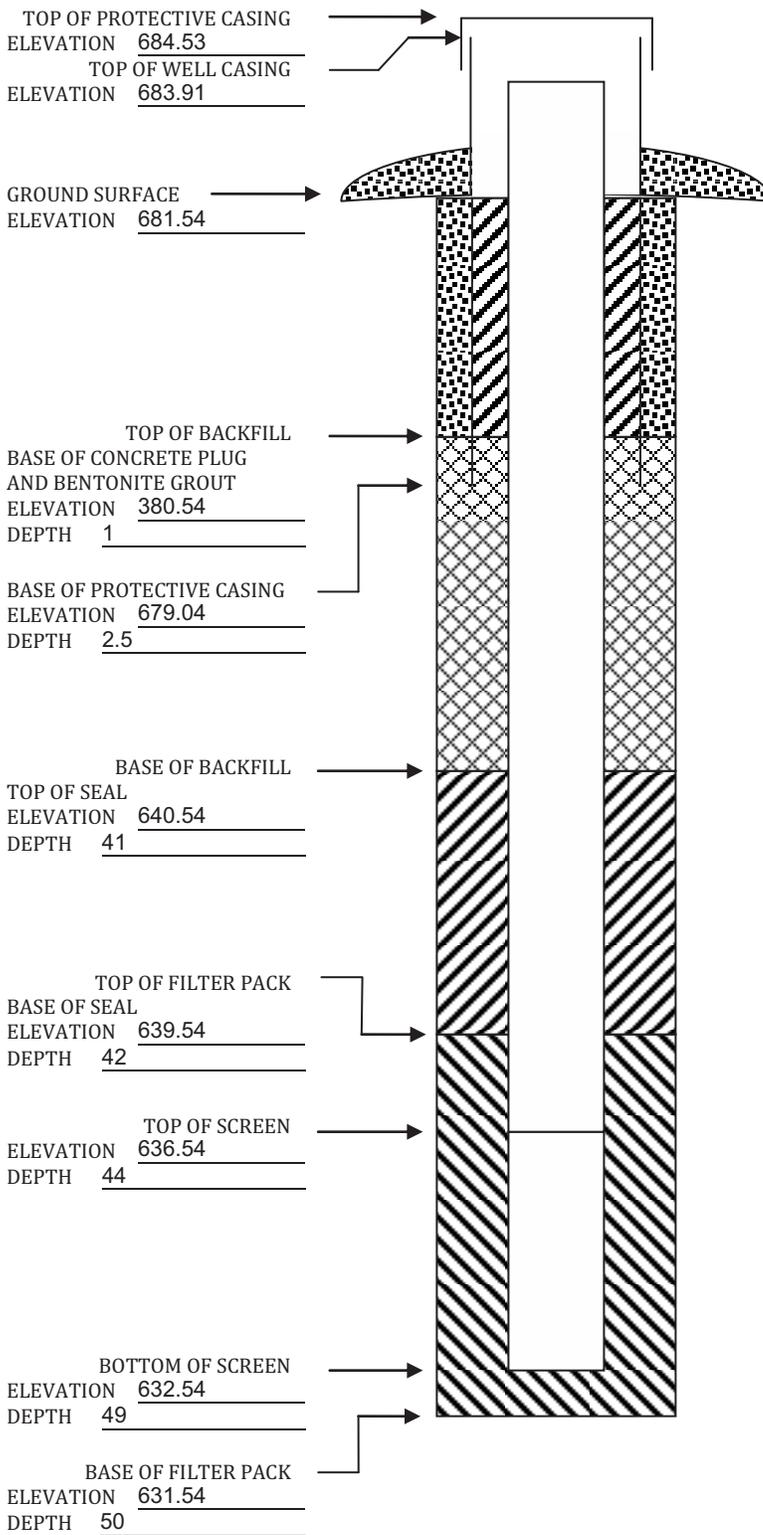



IOWA DEPARTMENT OF NATURAL RESOURCES
MONITORING WELL/PIEZOMETER CONSTRUCTION DOCUMENTATION FORM

Disposal Site Name: IPL - Ottumwa Generating Station Permit No.: _____

Well or Piezometer No: MW-306

Dates Started: 11/12/15 Date Completed: 11/12/15

A. SURVEYED LOCATIONS AND ELEVATIONS	B. SOIL BORING INFORMATION
Locations (± 0.5 ft): _____ Specify corner of site: <u>NW of Parcel 003052620200000</u> Distance & direction along boundary: <u>137.5' E</u> Distance & direction from boundary to wall: <u>321' S</u> Elevations (± 0.01 ft MSL): _____ Ground Surface: <u>681.05</u> Top of protective casing: <u>683.98</u> Top of well casing: _____ <u>683.47</u> Benchmark elevation: _____ Benchmark description: _____	Name & Address of Construction Company: <u>Cascade Drilling, LP</u> <u>301 Alderson St</u> <u>Schofield, WI 54476</u> Name of Driller: <u>Todd Schmalfeld</u> Drilling Method: <u>HSA</u> Drilling Fluid: <u>NA</u> Bore Hole Diameter: <u>8 inch</u> Soil Sampling Method: <u>Spoon</u> Depth of Boring: <u>34.5 ft</u>

C. MONITORING WELL INSTALLATION	
Casing material: _____ <u>PVC sch 80</u> Length of casing: _____ <u>29 ft</u> Outside casing diameter: _____ <u>2.38"</u> Inside casing diameter: _____ <u>2"</u> Casing joint type: _____ <u>threaded</u> Casing/screen joint type: <u>threaded</u> Screen material: _____ <u>PVC</u> Screen opening size: <u>0.010"</u> Screen length: _____ <u>5 ft</u> Depth of well: _____ <u>34 ft</u> Filter Pack: _____ Material: _____ <u>Red Flint</u> Grain size: _____ <u>#40</u> Volume: _____ <u>2 cu. ft.</u> Seal (minimum 3 ft length above filter pack): _____ Material: <u>3/8" bentonite chips</u>	Placement method: <u>Gravity</u> Volume: <u>10.5 cu. ft.</u> Backfill (if different from seal): _____ Material: _____ Placement method: _____ Volume: _____ Surface seal design: _____ Material of protective casing: <u>Steel</u> Material of grout between protective casing and well casing: <u>sand</u> Protective cap: _____ Material: <u>Steel, vented</u> Vented: <input type="checkbox"/> Yes <input type="checkbox"/> No Locking: <input checked="" type="checkbox"/> Yes <input type="checkbox"/> No Well Cap: _____ Material: <u>PVC</u> Vented: <input type="checkbox"/> Yes <input checked="" type="checkbox"/> No

D. GROUNDWATER MEASUREMENT (± 0.01 ft below top of inner well casing)	
Water level: <u>12.96'</u>	Stabilization Time: <u>< 5 min</u>
Well development method: <u>Surged with block and pumped. 193 gallons purged.</u>	
Average depth of frostline: <u>3.5'</u>	


Attachments: Driller's log. Pipe schedules and grouting schedules. 8 1/2x11 inch map showing locations of all monitoring wells and piezometers.

Please mail completed for to: Iowa Department of Natural Resources, Land Quality Bureau, 502 E 9th St, Des Moines IA 50319-0034.

Questions? Call or Email: Nina Koger, Environmental Engineer Sr., 515-281-8986, Nina.Koger@dnr.iowa.gov

ELEVATIONS: ± 0.01 ft MSL
DEPTHS: ± 0.1 ft FROM GROUND SURFACE

SPACE TO ATTACH ENTIRE SOIL BORING LOG
(SHOW SCREENED INTERVAL AND FILTER PACK INTERVAL.)

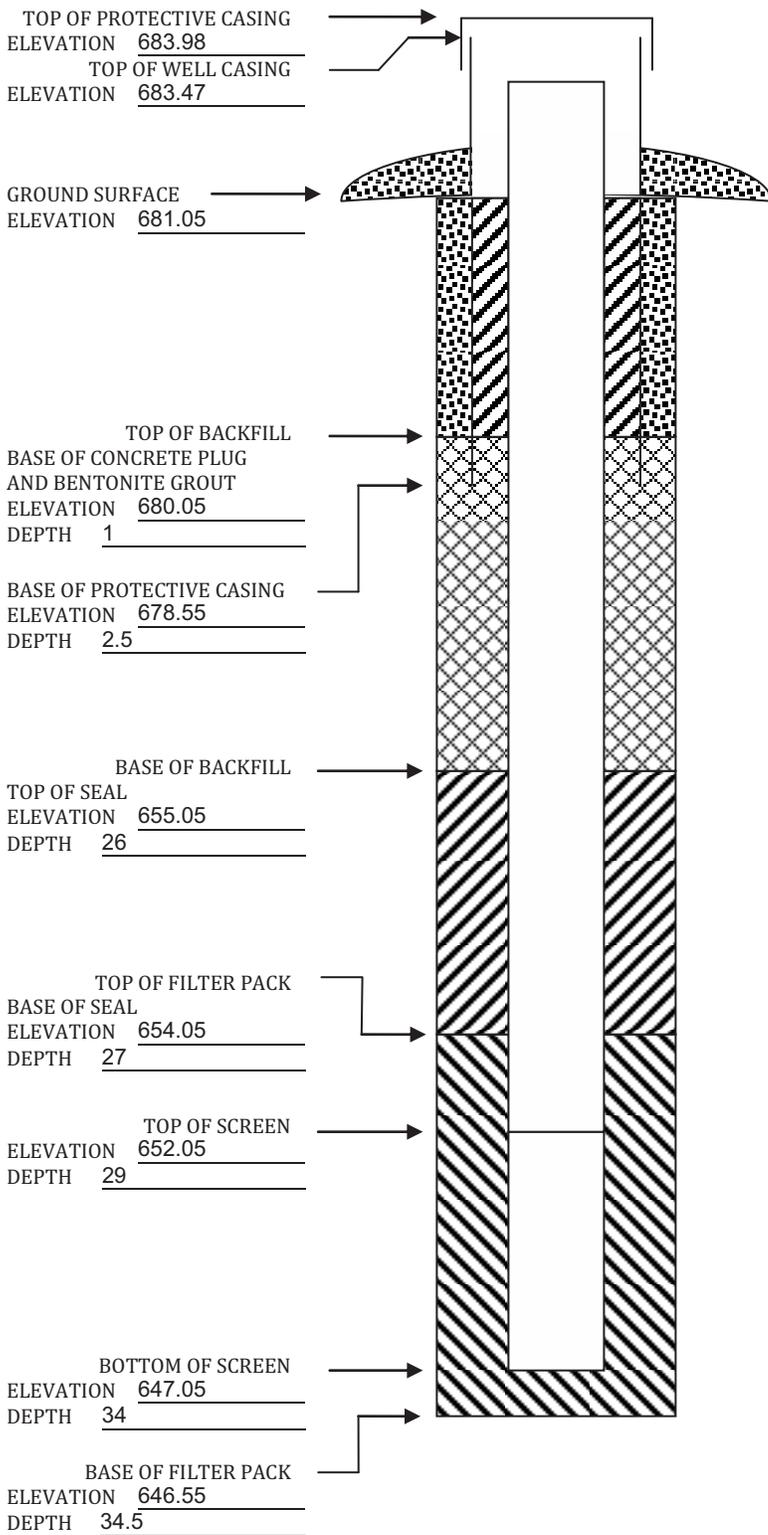

MONITORING WELL / PIEZOMETER CONSTRUCTION DOCUMENTATION FORM

Disposal Site Name IPL - Ottumwa Generating Station Permit No. _____
Well or Piezometer No. MW-310 Dates Started 8/27/2019 Date Completed 8/27/2019

A. SURVEYED LOCATION AND ELEVATION OF POINT (+0.5 ft.)

Specify corner of site Middle Avery Creek @
Des Moines River Distance and direction along boundary 340' NW
Distance and direction from boundary to surface monitoring well 45' SW
Elevation (+0.01 ft. MSL) _____
Ground Surface 655.76 Top of protective casing 658.97
Top of well casing 658.63 Benchmark elevation _____
Benchmark description _____

B. SOIL BORING INFORMATION

Construction Company Name Roberts Environmental Drilling Inc.
Address 1107 South Mulberry Street City, State, Zip Code Millstadt, IL, 62260
Name of driller Eric Wetzel
Drilling method 4 1/4" HSA Drilling fluid _____ Bore Hole diameter 8.5"
Soil sampling method Split Spoon Depth of boring 24'

C. MONITORING WELL INSTALLATION


Casing material PVC - Sch. 40 Placement method Gravity
Length of casing 20.87 Volume 4 cubic feet
Outside casing diameter 2.4" Backfill (if different from seal): _____
Inside casing diameter 2.0" Material _____
Casing joint type Threaded Placement method _____
Casing/screen joint type Threaded Volume _____
Screen material PVC - Sch. 40 Surface seal design: Concrete
Screen opening size 0.01' Material of protective casing: Steel
Material of grout between
protective casing and well casing: Bentonite/Filter Sand
Screen length 5' Protective cap: _____
Depth of Well 23' Material Steel
Filter Pack: _____ Vented?: Y N Locking?: Y N
Material Filter Sand Well cap: _____
Grain Size #5 Material Plastic
Volume 1.25 cubic feet Vented?: Y N
Seal (minimum 3 ft. length above filter pack): _____
Material 3/8" Bentonite Chips

D. GROUNDWATER MEASUREMENT (± 0.01 foot below top of inner well casing)

Water level 16.67 Stabilization time 5 min
Well development method surge and purge with pump to remove turbidity
Average depth of frost line 3.5'

DRILLER'S CERTIFICATION

I certify under penalty of law I believe the information reported above is true, accurate, and complete.

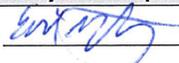Signature  Certification # 11509 Date 10.3.19


Attachments: Driller's log. Pipe schedules and grouting schedules. 8 1/2 inch x 11 inch map showing locations of all monitoring wells and piezometers.

Please mail completed form to: Iowa Department of Natural Resources, Land Quality Bureau, 502 E. 9th St, Des Moines, IA 50319.

Questions? Call or Email: Nina Booker Environmental Engineer Sr., 515-725-8309, nina.booker@dnr.iowa.gov

ELEVATIONS: ± 0.01 FT. MSL
DEPTHS: ± 0.1 FT. FROM
GROUND SURFACE

SPACE TO ATTACH ENTIRE SOIL BORING LOG
(SHOW SCREENED INTERVAL AND FILTER PACK INTERVAL).

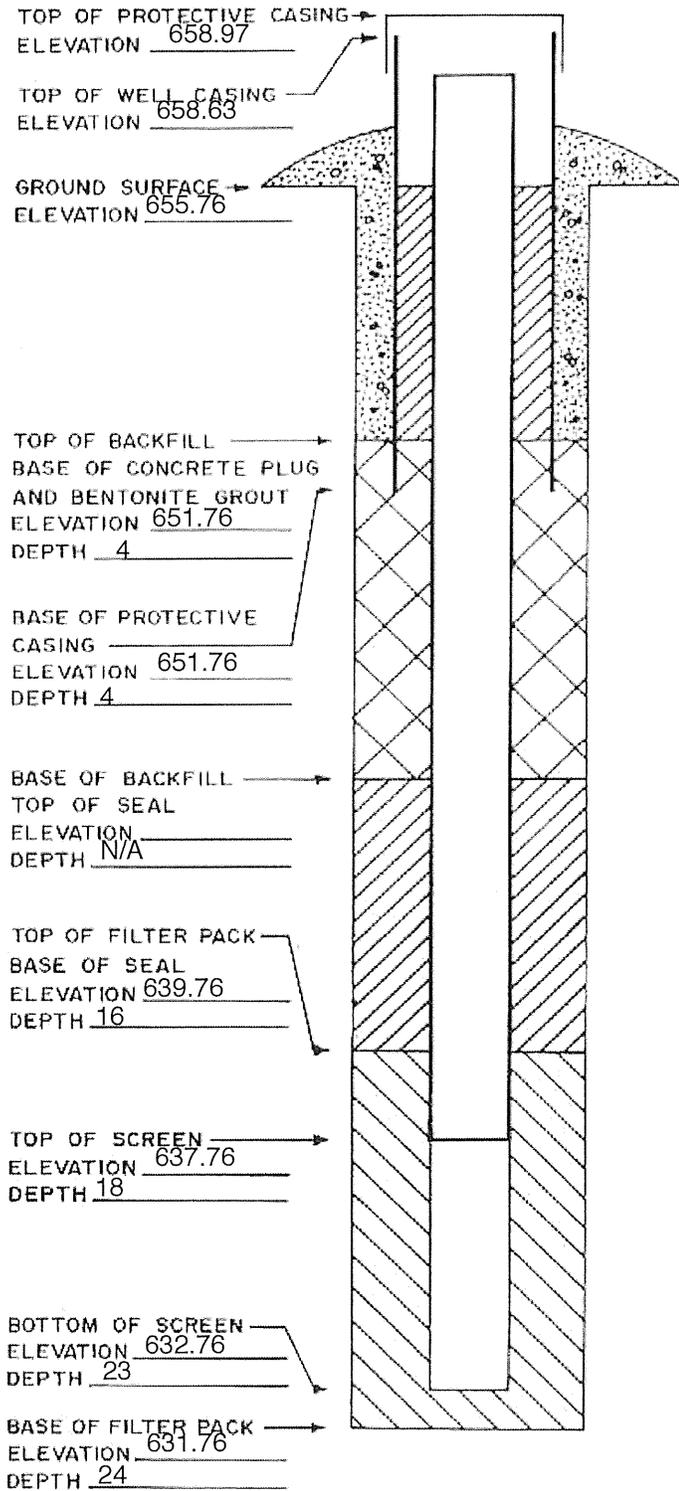

MONITORING WELL / PIEZOMETER CONSTRUCTION DOCUMENTATION FORM

Disposal Site Name IPL - Ottumwa Generating Station Permit No. _____
Well or Piezometer No. MW-311 Dates Started 8/27/2019 Date Completed 8/27/2019

A. SURVEYED LOCATION AND ELEVATION OF POINT (+0.5 ft.)

Specify corner of site SE Distance and direction along boundary 730' W
Distance and direction from boundary to surface monitoring well 160' N
Elevation (+0.01 ft. MSL) _____
Ground Surface 651.24 Top of protective casing 654.49
Top of well casing 654.18 Benchmark elevation _____
Benchmark description _____

B. SOIL BORING INFORMATION

Construction Company Name Roberts Environmental Drilling Inc.
Address 1107 South Mulberry Street City, State, Zip Code Millstadt, IL, 62260
Name of driller Eric Wetzel
Drilling method 4 1/4" HSA Drilling fluid _____ Bore Hole diameter 8.5"
Soil sampling method Split Spoon Depth of boring 16'

C. MONITORING WELL INSTALLATION


Casing material <u>PVC - Sch. 40</u>	Placement method <u>Gravity</u>
Length of casing <u>12.94'</u>	Volume <u>2 cubic feet</u>
Outside casing diameter <u>2.4"</u>	Backfill (if different from seal): _____
Inside casing diameter <u>2.0"</u>	Material _____
Casing joint type <u>Threaded</u>	Placement method _____
Casing/screen joint type <u>Threaded</u>	Volume _____
Screen material <u>PVC - Sch. 40</u>	Surface seal design: <u>Concrete</u>
Screen opening size <u>0.01'</u>	Material of protective casing: <u>Steel</u>
Screen length <u>5'</u>	Material of grout between protective casing and well casing: <u>Bentonite/Filter Sand</u>
Depth of Well <u>15'</u>	Protective cap: _____
Filter Pack: _____	Material <u>Steel</u>
Material <u>Filter Sand</u>	Vented?: <input checked="" type="checkbox"/> Y <input type="checkbox"/> N Locking?: <input checked="" type="checkbox"/> Y <input type="checkbox"/> N
Grain Size <u>#5</u>	Well cap: _____
Volume <u>1.5 cubic feet</u>	Material <u>Plastic</u>
Seal (minimum 3 ft. length above filter pack): _____	Vented?: <input type="checkbox"/> Y <input checked="" type="checkbox"/> N
Material <u>3/8" Bentonite Chips</u>	

D. GROUNDWATER MEASUREMENT (+0.01 foot below top of inner well casing)

Water level 12.04 Stabilization time 5 min
Well development method surge and purge with pump to remove turbidity
Average depth of frost line 3.5'

DRILLER'S CERTIFICATION

I certify under penalty of law I believe the information reported above is true, accurate, and complete.

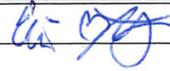Signature  Certification # 11509 Date 10.3.19


Attachments: Driller's log. Pipe schedules and grouting schedules. 8 1/2 inch x 11 inch map showing locations of all monitoring wells and piezometers.

Please mail completed form to: Iowa Department of Natural Resources, Land Quality Bureau, 502 E. 9th St, Des Moines, IA 50319.

Questions? Call or Email: Nina Booker Environmental Engineer Sr., 515-725-8309, nina.booker@dnr.iowa.gov

ELEVATIONS: ± 0.01 FT. MSL
DEPTHS: ± 0.1 FT. FROM
GROUND SURFACE

SPACE TO ATTACH ENTIRE SOIL BORING LOG
(SHOW SCREENED INTERVAL AND FILTER PACK INTERVAL).

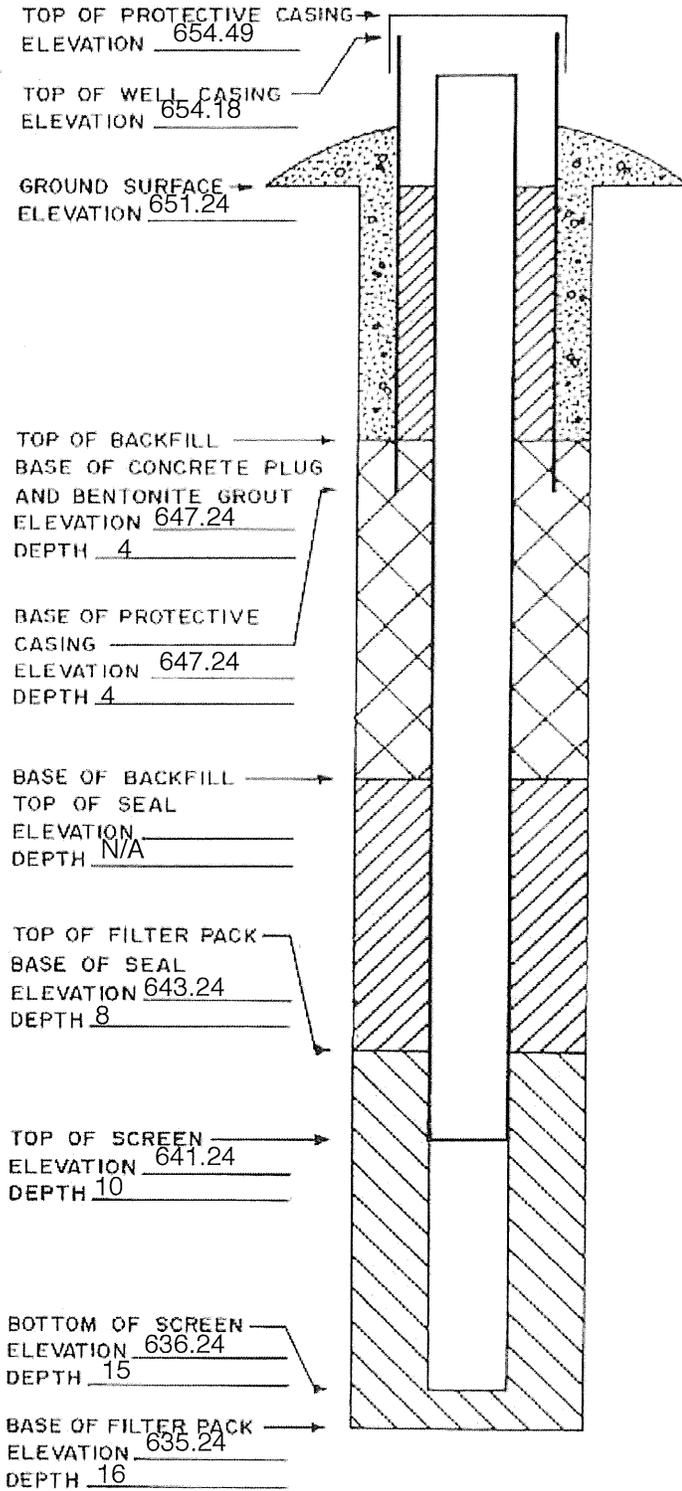

MONITORING WELL / PIEZOMETER CONSTRUCTION DOCUMENTATION FORM

Disposal Site Name IPL-Ottumwa Generating Station Permit No. _____
Well or Piezometer No. MW-305A Dates Started 2/25/2020 Date Completed 3/4/2020

A. SURVEYED LOCATION AND ELEVATION OF POINT (+0.5 ft.)

Specify corner of site SW of Parcel 00305262020 Distance and direction along boundary 539' E
Distance and direction from boundary to surface monitoring well 404' N
Elevation (+0.01 ft. MSL) _____
Ground Surface 681.76' Top of protective casing 684.35'
Top of well casing 684.03' Benchmark elevation 654.48'
Benchmark description Intake Structure Mag-Nail

B. SOIL BORING INFORMATION

Construction Company Name Roberts Environmental Services
Address 1107 South Mulberry Street City, State, Zip Code Millstadt, IL 62260
Name of driller Jeff Crank
Drilling method 6 1/4" HSA, 6" Air Rotary Drilling fluid _____ Bore Hole diameter 10"/6"
Soil sampling method Split spoon/Sample catch from augers Depth of boring 80'

C. MONITORING WELL INSTALLATION

Casing material <u>PVC-Sch. 80</u>	Placement method <u>Gravity</u>
Length of casing <u>82'</u>	Volume <u>2 cu. ft.</u>
Outside casing diameter <u>2.4"</u>	Backfill (if different from seal): _____
Inside casing diameter <u>1.9</u>	Material <u>Bentonite grout</u>
Casing joint type <u>Threaded</u>	Placement method <u>pumped</u>
Casing/screen joint type <u>Threaded</u>	Volume <u>300 gallons</u>
Screen material <u>PVC-Sch. 80</u>	Surface seal design: _____
Screen opening size <u>0.01"</u>	Material of protective casing: <u>Steel</u>
Screen length <u>5'</u>	Material of grout between protective casing and well casing: <u>Sand</u>
Depth of Well <u>79'</u>	Protective cap: _____
Filter Pack: _____	Material <u>Steel</u>
Material <u>Filter sand</u>	Vented?: <input checked="" type="checkbox"/> Y <input type="checkbox"/> N Locking?: <input checked="" type="checkbox"/> Y <input type="checkbox"/> N
Grain Size <u>#18</u>	Well cap: _____
Volume <u>3 bags (50 lbs bags, Sil filter sand)</u>	Material <u>Plastic</u>
Seal (minimum 3 ft. length above filter pack): _____	Vented?: <input checked="" type="checkbox"/> Y <input type="checkbox"/> N
Material <u>3/8" Bentonite chips</u>	

D. GROUNDWATER MEASUREMENT (± 0.01 foot below top of inner well casing)

Water level 32.7' Stabilization time ~ 1 day
Well development method Pump and surge
Average depth of frost line 40"

DRILLER'S CERTIFICATION

I certify under penalty of law I believe the information reported above is true, accurate, and complete.

Signature Jeff Crank Certification # 8515 Date 9-16-20


Attachments: Driller's log, Pipe schedules and grouting schedules. 8 1/2 inch x 11 inch map showing locations of all monitoring wells and piezometers.

Please mail completed form to: Iowa Department of Natural Resources, Land Quality Bureau, 502 E. 9th St, Des Moines, IA 50319.

Questions? Call or Email: Nina Booker Environmental Engineer Sr., 515-725-8309, nina.booker@dnr.iowa.gov

ELEVATIONS: \pm 0.01 FT. MSL
DEPTHS: \pm 0.1 FT. FROM
GROUND SURFACE

SPACE TO ATTACH ENTIRE SOIL BORING LOG
(SHOW SCREENED INTERVAL AND FILTER PACK INTERVAL).

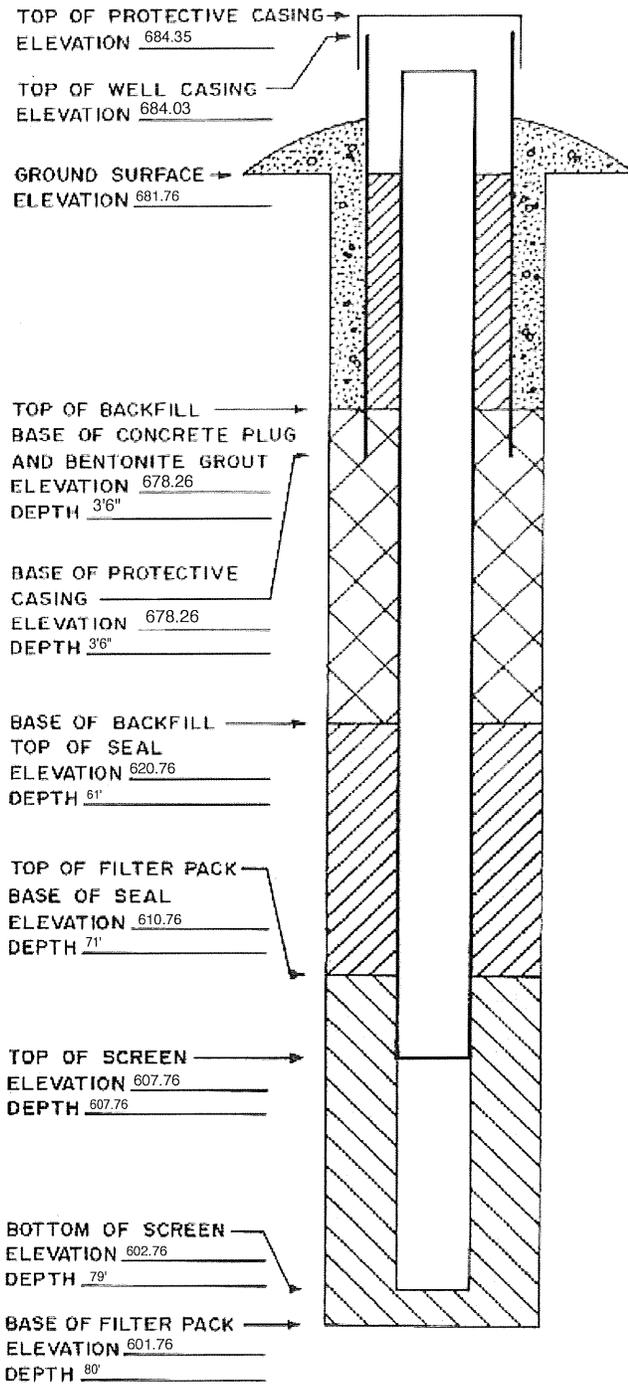

MONITORING WELL / PIEZOMETER CONSTRUCTION DOCUMENTATION FORM

Disposal Site Name IPL-Ottumwa Generating Station Permit No. _____
Well or Piezometer No. MW-310A Dates Started 2/27/2020 Date Completed 3/4/2020

A. SURVEYED LOCATION AND ELEVATION OF POINT (+0.5 ft.)

Specify corner of site _____ Distance and direction along boundary 340' NW
Distance and direction from boundary to surface monitoring well 45' SW
Elevation (+0.01 ft. MSL) _____
Ground Surface 655.26' Top of protective casing 658.25'
Top of well casing 657.93' Benchmark elevation 654.48'
Benchmark description Intake Structure Mag-Nail

B. SOIL BORING INFORMATION

Construction Company Name Roberts Environmental Services
Address 1107 South Mulberry Street City, State, Zip Code Millstadt, IL 62260
Name of driller Jeff Crank
Drilling method 6 1/4" HSA, 6" Air Rotary Drilling fluid _____ Bore Hole diameter 10"/6"
Soil sampling method Split spoon/Sample catch from augers Depth of boring 54'

C. MONITORING WELL INSTALLATION

Casing material PVC-Sch. 80 Placement method Gravity
Length of casing 55.5' Volume 2 cu. ft.
Outside casing diameter 2.4" Backfill (if different from seal): _____
Inside casing diameter 1.9" Material Bentonite grout
Casing joint type Threaded Placement method pumped
Casing/screen joint type Threaded Volume 200 gallons
Screen material PVC-Sch. 80 Surface seal design: _____
Screen opening size 0.1 Material of protective casing: Steel
Screen length 5' Material of grout between
Depth of Well 53' protective casing and well casing: Sand
Filter Pack: _____ Protective cap: _____
Material Filter sand Material Steel
Grain Size #18 Vented?: Y N Locking?: Y N
Volume 3 bags (50 lbs bags, Sil filter sand) Well cap: _____
Seal (minimum 3 ft. length above filter pack): _____ Material Plastic
Material 3/8" Bentonite chips Vented?: Y N

D. GROUNDWATER MEASUREMENT (± 0.01 foot below top of inner well casing)

Water level 12' Stabilization time ~ 1 week
Well development method Pump and surge
Average depth of frost line 40"

DRILLER'S CERTIFICATION

I certify under penalty of law I believe the information reported above is true, accurate, and complete.

Signature Jeff Crank Certification # 8515 Date 9-16-20


Attachments: Driller's log. Pipe schedules and grouting schedules. 8 1/2 inch x 11 inch map showing locations of all monitoring wells and piezometers.

Please mail completed form to: Iowa Department of Natural Resources, Land Quality Bureau, 502 E. 9th St, Des Moines, IA 50319.

Questions? Call or Email: Nina Booker Environmental Engineer Sr., 515-725-8309, nina.booker@dnr.iowa.gov

ELEVATIONS: \pm 0.01 FT. MSL
DEPTHS: \pm 0.1 FT. FROM
GROUND SURFACE

SPACE TO ATTACH ENTIRE SOIL BORING LOG
(SHOW SCREENED INTERVAL AND FILTER PACK INTERVAL).

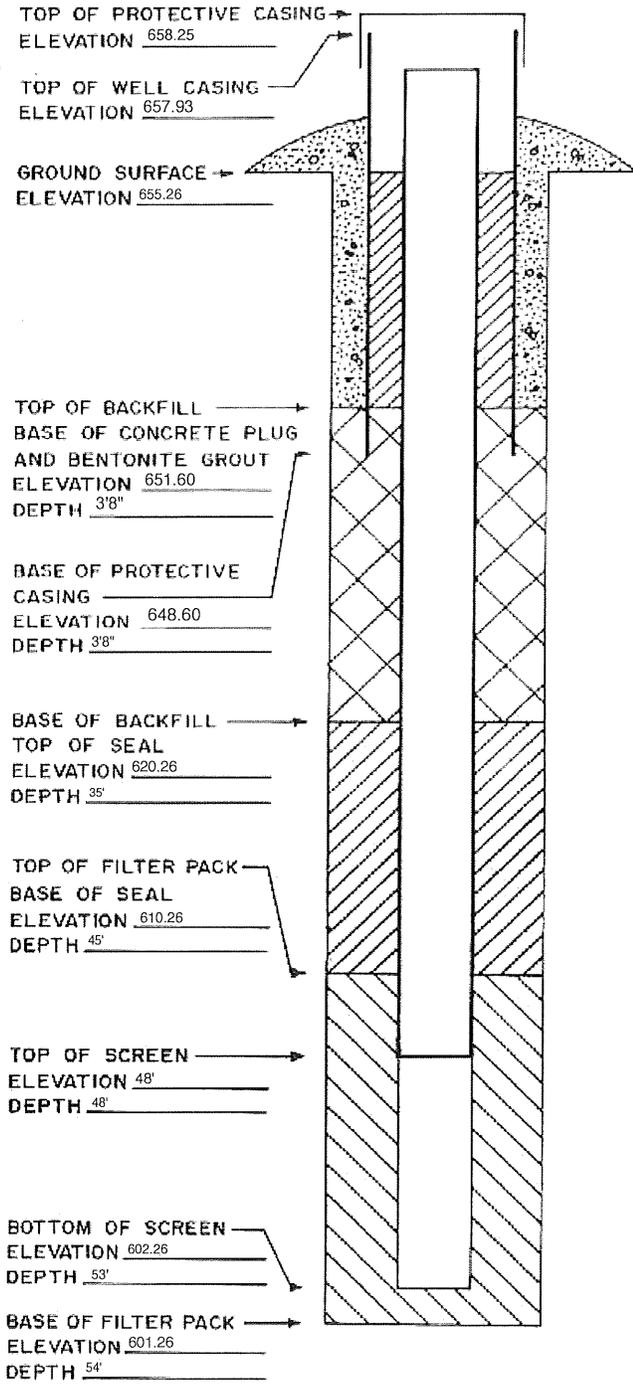

MONITORING WELL / PIEZOMETER CONSTRUCTION DOCUMENTATION FORM

Disposal Site Name IPL-Ottumwa Generating Station Permit No. _____
Well or Piezometer No. MW-311A Dates Started 3/2/2020 Date Completed 3/4/2020

A. SURVEYED LOCATION AND ELEVATION OF POINT (+0.5 ft.)

Specify corner of site SE Distance and direction along boundary 730' W
Distance and direction from boundary to surface monitoring well 160' N
Elevation (+0.01 ft. MSL) _____
Ground Surface 651.16' Top of protective casing 653.88
Top of well casing 653.54' Benchmark elevation 654.48
Benchmark description Intake Structure Mag-Nail

B. SOIL BORING INFORMATION

Construction Company Name Roberts Environmental Services
Address 1107 South Mulberry Street City, State, Zip Code Millstadt, IL 62260
Name of driller Jeff Crank
Drilling method 6 1/4" HSA, 6" Air Rotary Drilling fluid _____ Bore Hole diameter 10"/6"
Soil sampling method Split spoon/Sample catch from augers Depth of boring 46'

C. MONITORING WELL INSTALLATION

Casing material <u>PVC-Sch. 40</u>	Placement method <u>Gravity</u>
Length of casing <u>47.68'</u>	Volume <u>2 cu. ft.</u>
Outside casing diameter <u>2.4"</u>	Backfill (if different from seal): _____
Inside casing diameter <u>2.1"</u>	Material <u>Bentonite grout</u>
Casing joint type <u>Threaded</u>	Placement method <u>pumped</u>
Casing/screen joint type <u>Threaded</u>	Volume <u>200 gallons</u>
Screen material <u>PVC-Sch. 40</u>	Surface seal design: _____
Screen opening size <u>0.1</u>	Material of protective casing: <u>Steel</u>
Screen length <u>5'</u>	Material of grout between protective casing and well casing: <u>Sand</u>
Depth of Well <u>45'</u>	Protective cap: _____
Filter Pack: _____	Material <u>Steel</u>
Material <u>Filter sand</u>	Vented?: <input checked="" type="checkbox"/> Y <input type="checkbox"/> N Locking?: <input checked="" type="checkbox"/> Y <input type="checkbox"/> N
Grain Size <u>#18</u>	Well cap: _____
Volume <u>3 bags (50 lbs bags, Sil filter sand)</u>	Material <u>Plastic</u>
Seal (minimum 3 ft. length above filter pack): _____	Vented?: <input type="checkbox"/> Y <input checked="" type="checkbox"/> N
Material <u>3/8" Bentonite chips</u>	

D. GROUNDWATER MEASUREMENT (± 0.01 foot below top of inner well casing)

Water level 8.89' Stabilization time ~ 1 week
Well development method Pump and surge
Average depth of frost line 40"

DRILLER'S CERTIFICATION

I certify under penalty of law I believe the information reported above is true, accurate, and complete.

Signature Jeff Crank Certification # 8515 Date 9-16-20


Attachments: Driller's log. Pipe schedules and grouting schedules. 8 1/2 inch x 11 inch map showing locations of all monitoring wells and piezometers.

Please mail completed form to: Iowa Department of Natural Resources, Land Quality Bureau, 502 E. 9th St, Des Moines, IA 50319.

Questions? Call or Email: Nina Booker Environmental Engineer Sr., 515-725-8309, nina.booker@dnr.iowa.gov

ELEVATIONS: ± 0.01 FT. MSL
DEPTHS: ± 0.1 FT. FROM
GROUND SURFACE

SPACE TO ATTACH ENTIRE SOIL BORING LOG
(SHOW SCREENED INTERVAL AND FILTER PACK INTERVAL).

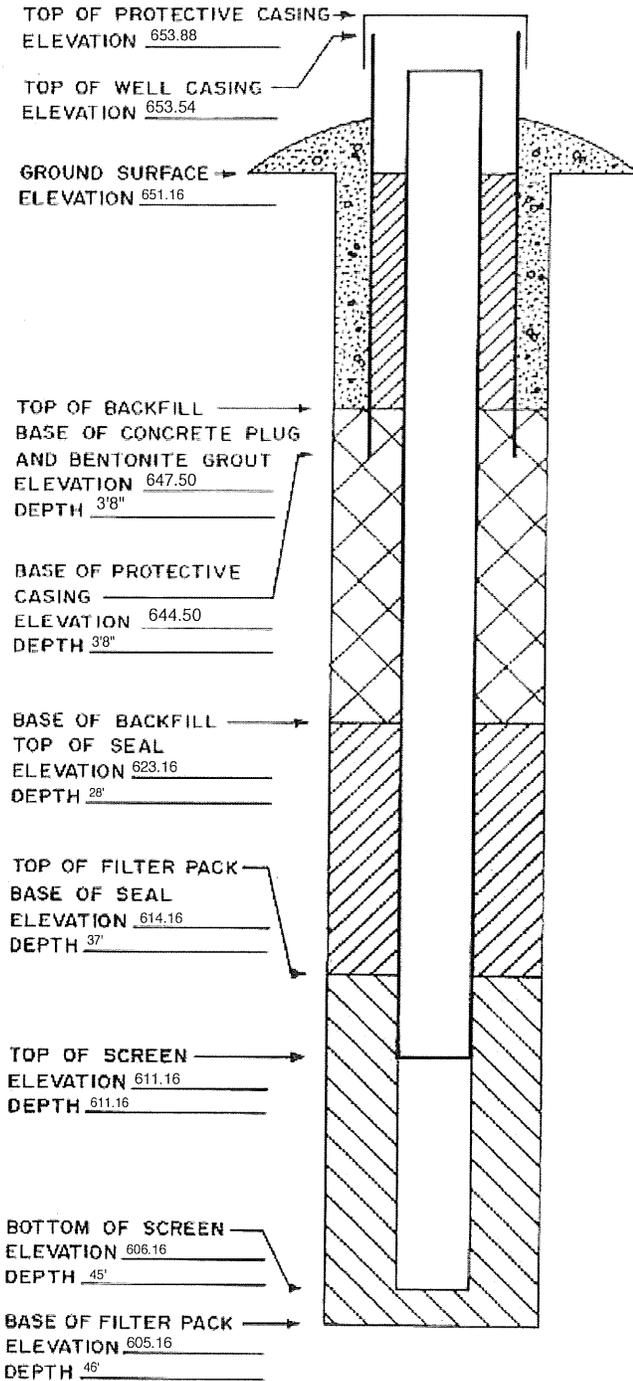

MONITORING WELL / PIEZOMETER CONSTRUCTION DOCUMENTATION FORM

Disposal Site Name Ottumwa Generating Station Permit No. _____
Well or Piezometer No. MW-312 Dates Started 12/14/21 Date Completed 12/15/21

A. SURVEYED LOCATION AND ELEVATION OF POINT (+0.5 ft.)

Specify corner of site NE of parcel 3052510081000 Distance and direction along boundary 340' S
Distance and direction from boundary to surface monitoring well 325' W
Elevation (+0.01 ft. MSL) _____
Ground Surface 652.87 Top of protective casing 655.97
Top of well casing 655.36 Benchmark elevation _____
Benchmark description _____

B. SOIL BORING INFORMATION

Construction Company Name Cascade Drilling
Address 301 Alderson St. City, State, Zip Code Schofield, WI. 54476
Name of driller Mike Mueller
Drilling method Roto Sonic Drilling fluid water Bore Hole diameter 6"
Soil sampling method Bagged Depth of boring 27.5'

C. MONITORING WELL INSTALLATION

Casing material <u>Sch. 40 PVC</u>	Placement method <u>Poured</u>
Length of casing <u>~29.68'</u>	Volume <u>1 - 50 lbs bag</u>
Outside casing diameter <u>2.4"</u>	Backfill (if different from seal): _____
Inside casing diameter <u>2.05"</u>	Material <u>Bentonite Grout</u>
Casing joint type <u>Threaded</u>	Placement method <u>Pumped</u>
Casing/screen joint type <u>Threaded</u>	Volume <u>2.5 ft^3</u>
Screen material <u>Sch. 40 PVC</u>	Surface seal design: _____
Screen opening size <u>0.001"</u>	Material of protective casing: <u>Steel</u>
Screen length <u>5'</u>	Material of grout between protective casing and well casing: <u>Bentonite and sand</u>
Depth of Well <u>27'</u>	Protective cap: _____
Filter Pack: _____	Material <u>Aluminium</u>
Material <u>Red Flint Sand</u>	Vented?: <input checked="" type="checkbox"/> Y <input type="checkbox"/> N Locking?: <input checked="" type="checkbox"/> Y <input type="checkbox"/> N
Grain Size <u>#40</u>	Well cap: _____
Volume <u>1ft^3</u>	Material <u>Plastice</u>
Seal (minimum 3 ft. length above filter pack): _____	Vented?: <input type="checkbox"/> Y <input checked="" type="checkbox"/> N
Material <u>Bentonite chips</u>	

D. GROUNDWATER MEASUREMENT (± 0.01 foot below top of inner well casing)

Water level 12.65 Stabilization time 1.75 hours
Well development method Surge and purge with pump
Average depth of frost line 4.5'

DRILLER'S CERTIFICATION

I certify under penalty of law I believe the information reported above is true, accurate, and complete.

Signature  Certification # 9362 Date 12-15-2021


Attachments: Driller's log. Pipe schedules and grouting schedules. 8 1/2 inch x 11 inch map showing locations of all monitoring wells and piezometers.

Please mail completed form to: Iowa Department of Natural Resources, Land Quality Bureau, 502 E. 9th St, Des Moines, IA 50319.

Questions? Call or Email: Nina Booker Environmental Engineer Sr., 515-725-8309, nina.booker@dnr.iowa.gov

ELEVATIONS: \pm 0.01 FT. MSL
DEPTHS: \pm 0.1 FT. FROM
GROUND SURFACE

SPACE TO ATTACH ENTIRE SOIL BORING LOG
(SHOW SCREENED INTERVAL AND FILTER PACK INTERVAL).

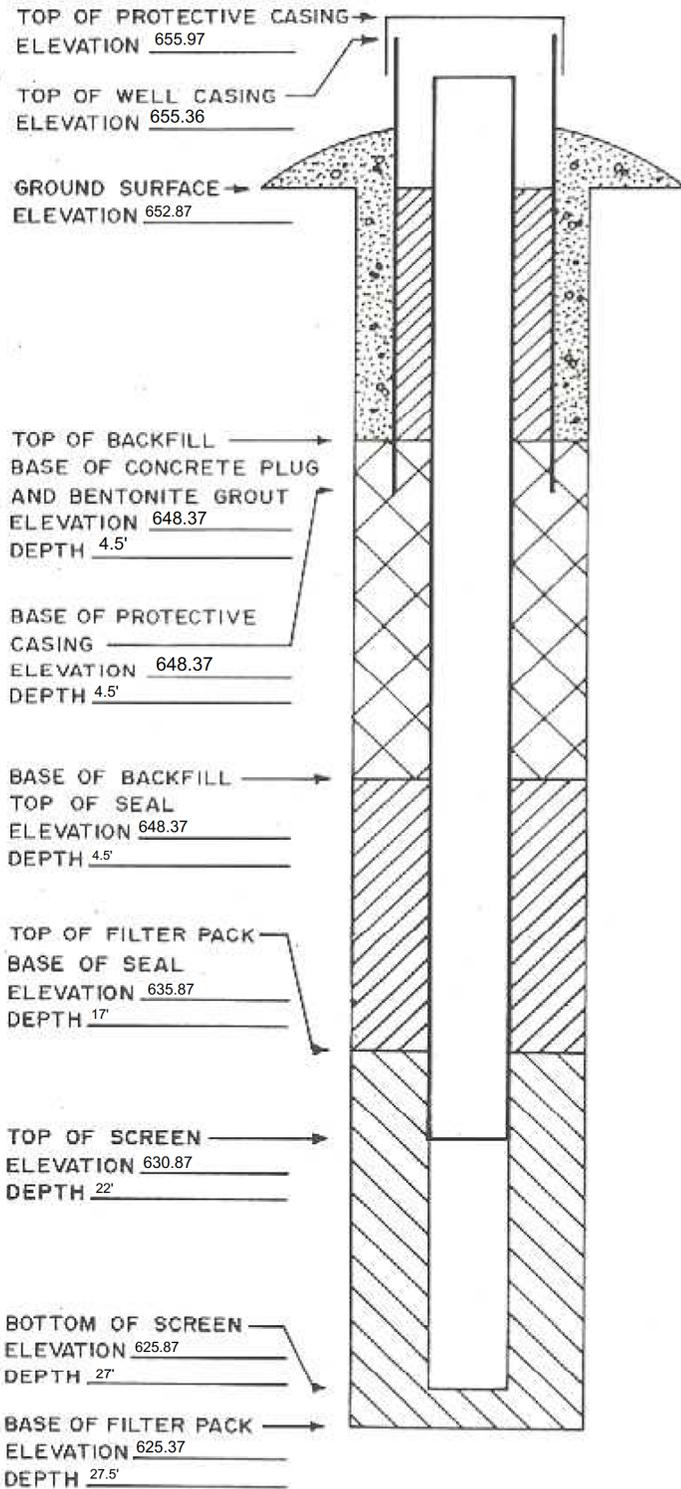

MONITORING WELL / PIEZOMETER CONSTRUCTION DOCUMENTATION FORM

Disposal Site Name Ottumwa Generating Station Permit No. _____
Well or Piezometer No. MW-313 Dates Started 12/14/21 Date Completed 12/15/21

A. SURVEYED LOCATION AND ELEVATION OF POINT (+0.5 ft.)

Specify corner of site NE of parcel 3052510081000 Distance and direction along boundary 340' S
Distance and direction from boundary to surface monitoring well 20' E
Elevation (+0.01 ft. MSL) _____
Ground Surface 653.25 Top of protective casing 656.30
Top of well casing 655.84 Benchmark elevation _____
Benchmark description _____

B. SOIL BORING INFORMATION

Construction Company Name Cascade Drilling
Address 301 Alderson St. City, State, Zip Code Schofield, WI. 54476
Name of driller Mike Mueller
Drilling method Roto Sonic Drilling fluid water Bore Hole diameter 6"
Soil sampling method Bagged Depth of boring 22.5'

C. MONITORING WELL INSTALLATION

Casing material <u>Sch. 40 PVC</u>	Placement method <u>Poured</u>
Length of casing <u>~23.82'</u>	Volume <u>1 - 50 lbs bag</u>
Outside casing diameter <u>2.4"</u>	Backfill (if different from seal): _____
Inside casing diameter <u>2.05"</u>	Material <u>Bentonite Grout</u>
Casing joint type <u>Threaded</u>	Placement method <u>Pumped</u>
Casing/screen joint type <u>Threaded</u>	Volume <u>2.25 ft^3</u>
Screen material <u>Sch. 40 PVC</u>	Surface seal design: _____
Screen opening size <u>0.001"</u>	Material of protective casing: <u>Steel</u>
Screen length <u>5'</u>	Material of grout between protective casing and well casing: <u>Bentonite and sand</u>
Depth of Well <u>21'</u>	Protective cap: _____
Filter Pack: _____	Material <u>Aluminium</u>
Material <u>Red Flint Sand</u>	Vented?: <input checked="" type="checkbox"/> Y <input type="checkbox"/> N Locking?: <input checked="" type="checkbox"/> Y <input type="checkbox"/> N
Grain Size <u>#40</u>	Well cap: _____
Volume <u>1ft^3</u>	Material <u>Plastice</u>
Seal (minimum 3 ft. length above filter pack): _____	Vented?: <input type="checkbox"/> Y <input checked="" type="checkbox"/> N
Material <u>Bentonite chips</u>	

D. GROUNDWATER MEASUREMENT (± 0.01 foot below top of inner well casing)

Water level 15.63 Stabilization time 1.75 hours
Well development method Surge and purge with pump
Average depth of frost line 4.5'

DRILLER'S CERTIFICATION

I certify under penalty of law I believe the information reported above is true, accurate, and complete.

Signature  Certification # 9362 Date 12-15-2021


Attachments: Driller's log. Pipe schedules and grouting schedules. 8 1/2 inch x 11 inch map showing locations of all monitoring wells and piezometers.

Please mail completed form to: Iowa Department of Natural Resources, Land Quality Bureau, 502 E. 9th St, Des Moines, IA 50319.

Questions? Call or Email: Nina Booker Environmental Engineer Sr., 515-725-8309, nina.booker@dnr.iowa.gov

ELEVATIONS: \pm 0.01 FT. MSL
DEPTHS: \pm 0.1 FT. FROM
GROUND SURFACE

SPACE TO ATTACH ENTIRE SOIL BORING LOG
(SHOW SCREENED INTERVAL AND FILTER PACK INTERVAL).

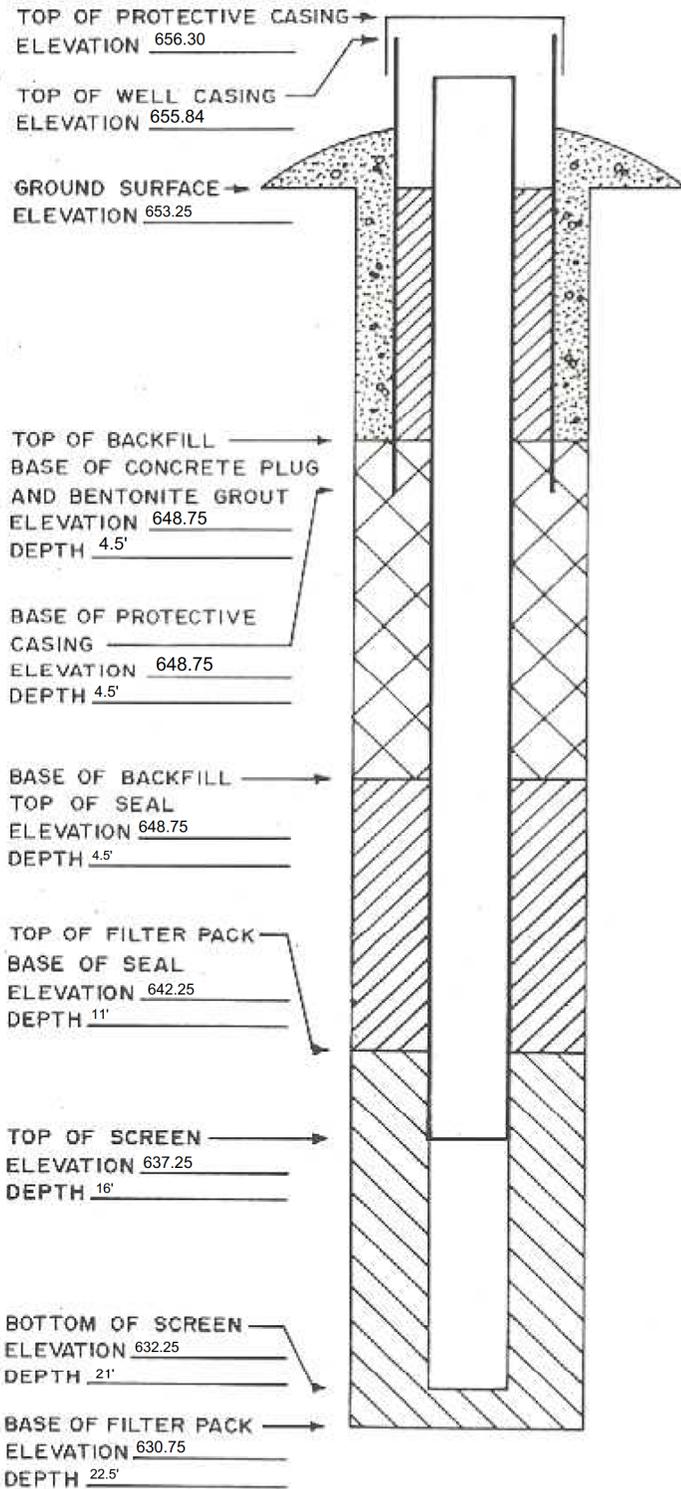

MONITORING WELL / PIEZOMETER CONSTRUCTION DOCUMENTATION FORM

Disposal Site Name IPL-Ottumwa Generating Station Permit No. 58910
Well or Piezometer No. MW-302WT Dates Started 4/27/2022 Date Completed 4/27/2022

A. SURVEYED LOCATION AND ELEVATION OF POINT (+0.5 ft.)

Specify corner of site NW parc. 003052630215000 Distance and direction along boundary 840 NE
Distance and direction from boundary to surface monitoring well 4.5 S
Elevation (+0.01 ft. MSL) _____
Ground Surface 671.54' Top of protective casing 674.74
Top of well casing 674.53' Benchmark elevation _____
Benchmark description _____

B. SOIL BORING INFORMATION

Construction Company Name Direct Push Analytical
Address 41909 Old Linton Rd. VAILE City, State, Zip Code Saint Charles IL. 60175
Name of driller Bryan Kinzer
Drilling method HSA Drilling fluid None Bore Hole diameter 8.25"
Soil sampling method Blind drilled Depth of boring 16.5'

C. MONITORING WELL INSTALLATION


Casing material <u>Sch. 40 PVC</u>	Placement method <u>Poured/Hydrated</u>
Length of casing <u>19.23'</u>	Volume <u>1, 50lbs bag</u>
Outside casing diameter <u>2.4"</u>	Backfill (if different from seal): _____
Inside casing diameter <u>2.05"</u>	Material _____
Casing joint type <u>Threaded</u>	Placement method _____
Casing/screen joint type <u>Threaded</u>	Volume _____
Screen material <u>Sch. 40 PVC</u>	Surface seal design: _____
Screen opening size <u>0.01"</u>	Material of protective casing: <u>Steel</u>
Screen length <u>10'</u>	Material of grout between protective casing and well casing: <u>Sand</u>
Depth of Well <u>16"</u>	Protective cap: _____
Filter Pack: _____	Material <u>Steel</u>
Material <u>RW Sidley filter sand</u>	Vented?: <input checked="" type="checkbox"/> Y <input type="checkbox"/> N
Grain Size <u>#5</u>	Locking?: <input checked="" type="checkbox"/> Y <input type="checkbox"/> N
Volume <u>3.5 ft^3 (7 bags)</u>	Well cap: _____
Seal (minimum 3 ft. length above filter pack): _____	Material <u>Plastic</u>
Material <u>3/8" Bentonite chips</u>	Vented?: <input checked="" type="checkbox"/> Y <input type="checkbox"/> N

D. GROUNDWATER MEASUREMENT (+0.01 foot below top of inner well casing)

Water level 18.85 Stabilization time >1 day
Well development method N/A
Average depth of frost line 3.5'

DRILLER'S CERTIFICATION

I certify under penalty of law I believe the information reported above is true, accurate, and complete.

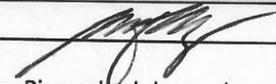Signature  Certification # 0496 Date 4-27-22


Attachments: Driller's log. Pipe schedules and grouting schedules. 8 1/2 inch x 11 inch map showing locations of all monitoring wells and piezometers.

Please mail completed form to: Iowa Department of Natural Resources, Land Quality Bureau, 502 E. 9th St, Des Moines, IA 50319.
Questions? Call or Email: Nina Booker Environmental Engineer Sr., 515-725-8309, nina.booker@dnr.iowa.gov
09/2017 cmc

ELEVATIONS: ± 0.01 FT. MSL

DEPTHS: ± 0.1 FT. FROM
GROUND SURFACE

SPACE TO ATTACH ENTIRE SOIL BORING LOG
(SHOW SCREENED INTERVAL AND FILTER PACK INTERVAL).

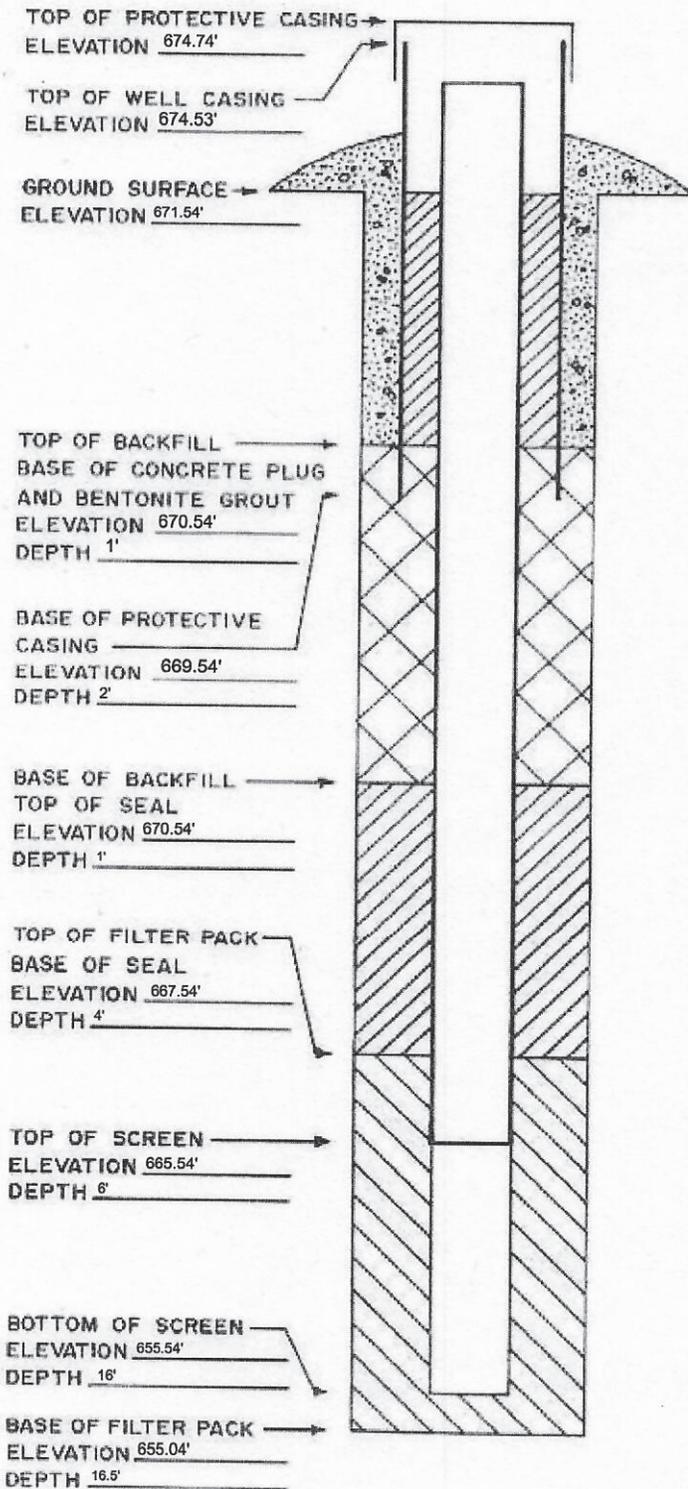

MONITORING WELL / PIEZOMETER CONSTRUCTION DOCUMENTATION FORM

Disposal Site Name IPL-Ottumwa Generating Station Permit No. 58910
Well or Piezometer No. MW-304WT Dates Started 4/27/2022 Date Completed 4/27/2022

A. SURVEYED LOCATION AND ELEVATION OF POINT (+0.5 ft.)

Specify corner of site SE of parcel 3052620200000 Distance and direction along boundary 500' W
Distance and direction from boundary to surface monitoring well 40' N
Elevation (+0.01 ft. MSL) _____
Ground Surface 679.698' Top of protective casing 682.493'
Top of well casing 682.203' Benchmark elevation _____
Benchmark description _____

B. SOIL BORING INFORMATION

Construction Company Name Direct Push Analytical
Address 4N969 Old LaFox Rd. UNIT E City, State, Zip Code Saint Charles IL. 60175
Name of driller Bryan Kinzer
Drilling method HSA Drilling fluid None Bore Hole diameter 8.25"
Soil sampling method Blind drilled Depth of boring 36'

C. MONITORING WELL INSTALLATION

Casing material Sch. 40 PVC Placement method Poured/Hydrated
Length of casing 37.76' Volume 10, 50lbs bags
Outside casing diameter 2.4" Backfill (if different from seal): _____
Inside casing diameter 2.05" Material _____
Casing joint type Threaded Placement method _____
Casing/screen joint type Threaded Volume _____
Screen material Sch. 40 PVC Surface seal design: _____
Screen opening size 0.01" Material of protective casing: Steel
Screen length 10' Material of grout between
Depth of Well 35' protective casing and well casing: Sand
Filter Pack: _____ Protective cap: _____
Material RW Sidley filter sand Material Steel
Grain Size #5 Vented?: Y N Locking?: Y N
Volume 3.5 ft^3 (7 bags) Well cap: _____
Seal (minimum 3 ft. length above filter pack): _____ Material Plastic
Material 3/8" Bentonite chips Vented?: Y N

D. GROUNDWATER MEASUREMENT (+0.01 foot below top of inner well casing)

Water level 30.5' Stabilization time > 1 day
Well development method N/A
Average depth of frost line 3.5'

DRILLER'S CERTIFICATION

I certify under penalty of law I believe the information reported above is true, accurate, and complete.

Signature [Signature] Certification # 0490 Date 0-7-22

Attachments: Driller's log. Pipe schedules and grouting schedules. 8 1/2 inch x 11 inch map showing locations of all monitoring wells and piezometers.


Please mail completed form to: Iowa Department of Natural Resources, Land Quality Bureau, 502 E. 9th St, Des Moines, IA 50319.

Questions? Call or Email: Nina Booker Environmental Engineer Sr., 515-725-8309, nina.booker@dnr.iowa.gov
09/2017 cmc

ELEVATIONS: \pm 0.01 FT. MSL

DEPTHS: \pm 0.1 FT. FROM
GROUND SURFACE

SPACE TO ATTACH ENTIRE SOIL BORING LOG
(SHOW SCREENED INTERVAL AND FILTER PACK INTERVAL).

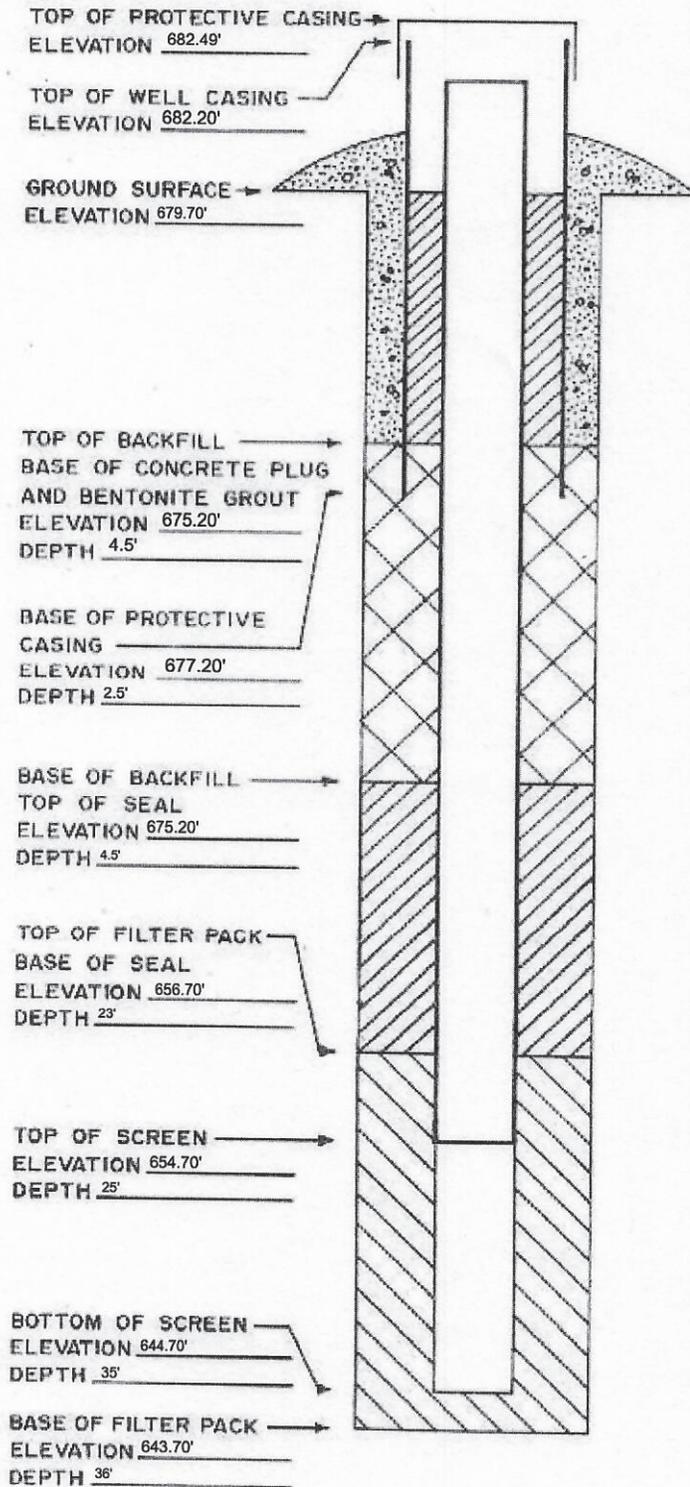

MONITORING WELL / PIEZOMETER CONSTRUCTION DOCUMENTATION FORM

Disposal Site Name IPL-Ottumwa Generating Station Permit No. 58910
Well or Piezometer No. MW-306WT Dates Started 4/27/2022 Date Completed 4/27/2022

A. SURVEYED LOCATION AND ELEVATION OF POINT (+0.5 ft.)

Specify corner of site NW parcel 3052620200000 Distance and direction along boundary 140' E
Distance and direction from boundary to surface monitoring well 320' S
Elevation (+0.01 ft. MSL) _____
Ground Surface 681.342' Top of protective casing 684.291'
Top of well casing 684.050' Benchmark elevation _____
Benchmark description _____

B. SOIL BORING INFORMATION

Construction Company Name Direct Push Analytical
Address 44969 Old LaFox Rd. UNIT E City, State, Zip Code Saint Charles IL. 60175
Name of driller Bryan Kinzer
Drilling method HSA Drilling fluid None Bore Hole diameter 8.25"
Soil sampling method Blind drilled Depth of boring 22'

C. MONITORING WELL INSTALLATION

Casing material Sch. 40 PVC Placement method Poured/Hydrated
Length of casing 24.05' Volume 2, 50lbs bags
Outside casing diameter 2.4" Backfill (if different from seal): _____
Inside casing diameter 2.05" Material _____
Casing joint type Threaded Placement method _____
Casing/screen joint type Threaded Volume _____
Screen material Sch. 40 PVC Surface seal design: _____
Screen opening size 0.01" Material of protective casing: Steel
Material of grout between protective casing and well casing: Sand
Screen length 10' Protective cap: _____
Depth of Well 21' Material Steel
Filter Pack: _____ Vented?: Y N Locking?: Y N
Material RW Sidley filter sand Well cap: _____
Grain Size #5 Material Plastic
Volume 2.75 ft^3 (1.25 bags) Vented?: Y N
Seal (minimum 3 ft. length above filter pack): _____
Material 3/8" Bentonite chips

D. GROUNDWATER MEASUREMENT (± 0.01 foot below top of inner well casing)

Water level Dry Stabilization time N/A
Well development method N/A
Average depth of frost line 3.5'

DRILLER'S CERTIFICATION

I certify under penalty of law I believe the information reported above is true, accurate, and complete.


Signature _____ Certification # 8496 Date 4-23-22

Attachments: Driller's log. Pipe schedules and grouting schedules. 8 1/2 inch x 11 inch map showing locations of all monitoring wells and piezometers.

Please mail completed form to: Iowa Department of Natural Resources, Land Quality Bureau, 502 E. 9th St, Des Moines, IA 50319.
Questions? Call or Email: Nina Booker Environmental Engineer Sr., 515-725-8309, nina.booker@dnr.iowa.gov

ELEVATIONS: ± 0.01 FT. MSL
DEPTHS: ± 0.1 FT. FROM
GROUND SURFACE

SPACE TO ATTACH ENTIRE SOIL BORING LOG
(SHOW SCREENED INTERVAL AND FILTER PACK INTERVAL).

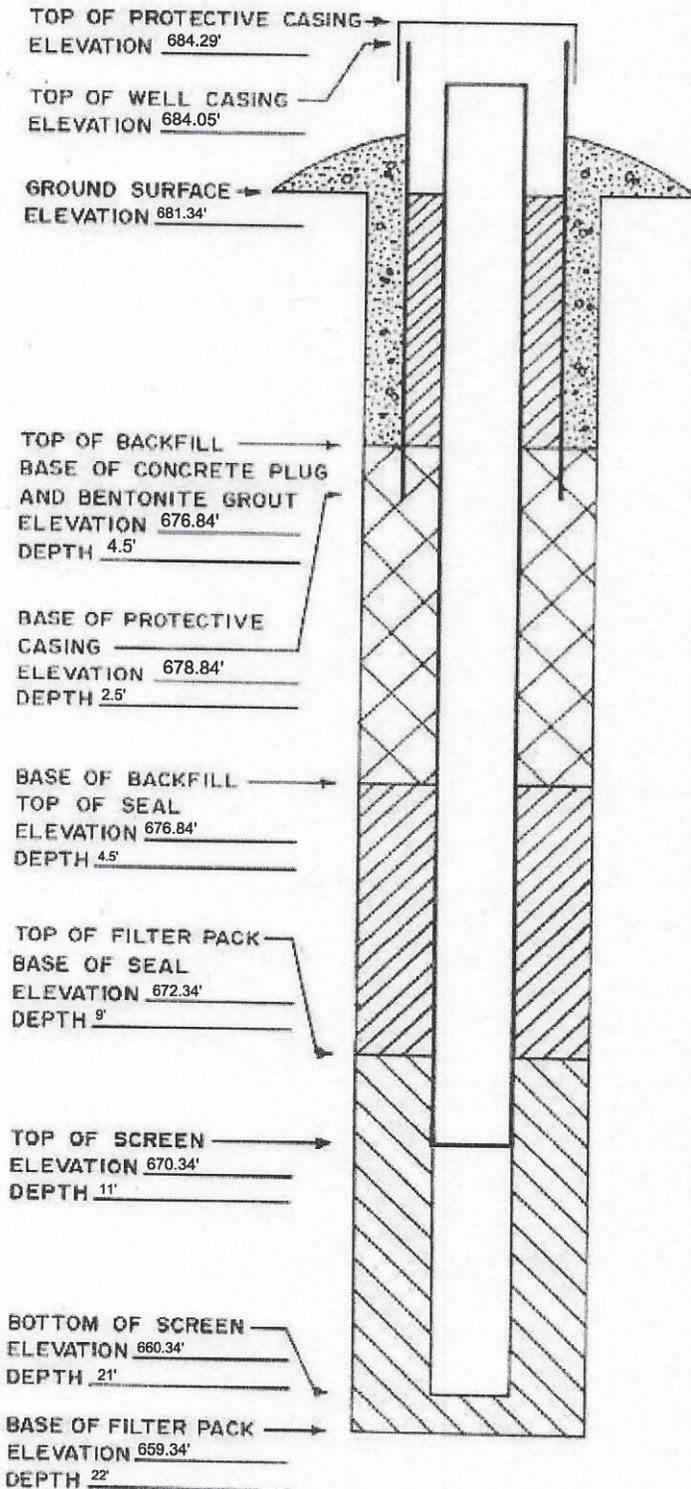

MONITORING WELL / PIEZOMETER CONSTRUCTION DOCUMENTATION FORM

Disposal Site Name IPL-Ottumwa Generating Station Permit No. 58910
Well or Piezometer No. MW-314 Dates Started 4/28/2022 Date Completed 4/28/2022

A. SURVEYED LOCATION AND ELEVATION OF POINT (+0.5 ft.)

Specify corner of site SW parcel 3052620199000 Distance and direction along boundary 488' E
Distance and direction from boundary to surface monitoring well 132' N
Elevation (+0.01 ft. MSL) _____
Ground Surface 681.886' Top of protective casing 684.985'
Top of well casing 684.712' Benchmark elevation _____
Benchmark description _____

B. SOIL BORING INFORMATION

Construction Company Name Direct Push Analytical
Address 4N969 Old Lafox Rd. UNIT E City, State, Zip Code Saint Charles IL. 60175
Name of driller Bryan Kinzer
Drilling method HSA Drilling fluid None Bore Hole diameter 8.25"
Soil sampling method Blind drilled Depth of boring 31'

C. MONITORING WELL INSTALLATION


Casing material <u>Sch. 40 PVC</u>	Placement method <u>Poured/Hydrated</u>
Length of casing <u>33.24'</u>	Volume <u>6, 50lbs bags</u>
Outside casing diameter <u>2.4"</u>	Backfill (if different from seal):
Inside casing diameter <u>2.05"</u>	Material _____
Casing joint type <u>Threaded</u>	Placement method _____
Casing/screen joint type <u>Threaded</u>	Volume _____
Screen material <u>Sch. 40 PVC</u>	Surface seal design:
Screen opening size <u>0.01"</u>	Material of protective casing: <u>Steel</u>
Screen length <u>5'</u>	Material of grout between
Depth of Well <u>30.4'</u>	protective casing and well casing: <u>Sand</u>
Filter Pack:	Protective cap:
Material <u>RW Sidley filter sand</u>	Material <u>Steel</u>
Grain Size <u>#5</u>	Vented?: <input checked="" type="checkbox"/> Y <input type="checkbox"/> N
Volume <u>1.5 ft^3 (3 bags)</u>	Locking?: <input checked="" type="checkbox"/> Y <input type="checkbox"/> N
Seal (minimum 3 ft. length above filter pack):	Well cap:
Material <u>3/8" Bentonite chips</u>	Material <u>Plastic</u>
	Vented?: <input checked="" type="checkbox"/> Y <input type="checkbox"/> N

D. GROUNDWATER MEASUREMENT (+0.01 foot below top of inner well casing)

Water level 17.04' Stabilization time < 1 hour
Well development method Surge and purge with pump
Average depth of frost line 3.5'

DRILLER'S CERTIFICATION

I certify under penalty of law I believe the information reported above is true, accurate, and complete.

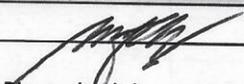
Signature  Certification # 849E Date 8-23-22

Attachments: Driller's log. Pipe schedules and grouting schedules. 8 1/2 inch x 11 inch map showing locations of all monitoring wells and piezometers.

Please mail completed form to: Iowa Department of Natural Resources, Land Quality Bureau, 502 E. 9th St, Des Moines, IA 50319.
Questions? Call or Email: Nina Booker Environmental Engineer Sr., 515-725-8309, nina.booker@dnr.iowa.gov

ELEVATIONS: \pm 0.01 FT. MSL
DEPTHS: \pm 0.1 FT. FROM
GROUND SURFACE

SPACE TO ATTACH ENTIRE SOIL BORING LOG
(SHOW SCREENED INTERVAL AND FILTER PACK INTERVAL).

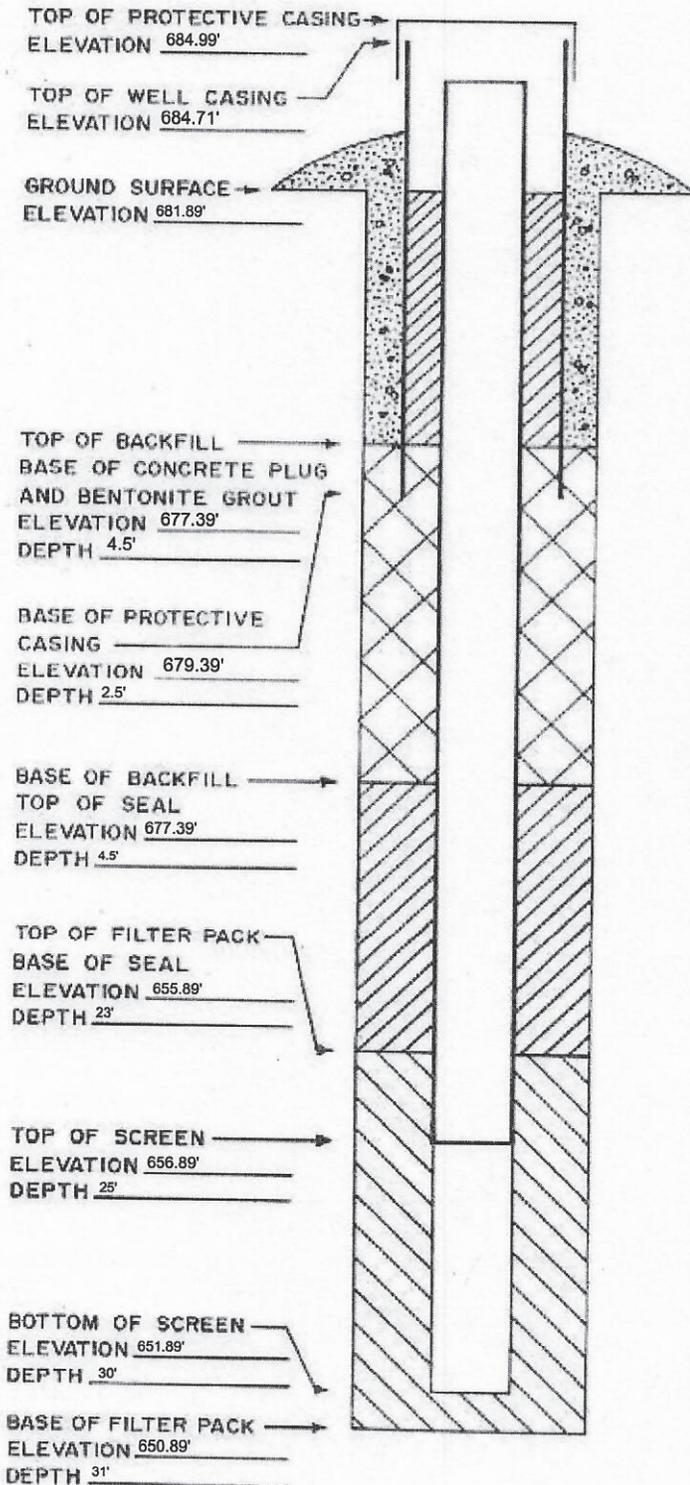

MONITORING WELL / PIEZOMETER CONSTRUCTION DOCUMENTATION FORM

Disposal Site Name IPL-Ottumwa Generating Station Permit No. 58910
Well or Piezometer No. MW-314WT Dates Started 4/28/2022 Date Completed 4/28/2022

A. SURVEYED LOCATION AND ELEVATION OF POINT (+0.5 ft.)

Specify corner of site SW parcel 3052620199000 Distance and direction along boundary 488' E
Distance and direction from boundary to surface monitoring well 120' N
Elevation (+0.01 ft. MSL) _____
Ground Surface 681.743' Top of protective casing 684.880'
Top of well casing 684.610' Benchmark elevation _____
Benchmark description _____

B. SOIL BORING INFORMATION

Construction Company Name Direct Push Analytical
Address 4N969 Old Irtan Rd. VAITE City, State, Zip Code Saint Charles IL. 60175
Name of driller Bryan Kinzer
Drilling method HSA Drilling fluid None Bore Hole diameter 8.25"
Soil sampling method Blind drilled Depth of boring 22.5'

C. MONITORING WELL INSTALLATION

Casing material <u>Sch. 40 PVC</u>	Placement method <u>Poured/Hydrated</u>
Length of casing <u>24.81'</u>	Volume <u>3.75, 50lbs bags</u>
Outside casing diameter <u>2.4"</u>	Backfill (if different from seal): _____
Inside casing diameter <u>2.05"</u>	Material _____
Casing joint type <u>Threaded</u>	Placement method _____
Casing/screen joint type <u>Threaded</u>	Volume _____
Screen material <u>Sch. 40 PVC</u>	Surface seal design: _____
Screen opening size <u>0.01"</u>	Material of protective casing: <u>Steel</u>
Screen length <u>10'</u>	Material of grout between protective casing and well casing: <u>Sand</u>
Depth of Well <u>21.9'</u>	Protective cap: _____
Filter Pack: _____	Material <u>Steel</u>
Material <u>RW Sidley filter sand</u>	Vented?: <input checked="" type="checkbox"/> Y <input type="checkbox"/> N
Grain Size <u>#5</u>	Locking?: <input checked="" type="checkbox"/> Y <input type="checkbox"/> N
Volume <u>3.6 ft^3 (7.25 bags)</u>	Well cap: _____
Seal (minimum 3 ft. length above filter pack): _____	Material <u>Plastic</u>
Material <u>3/8" Bentonite chips</u>	Vented?: <input checked="" type="checkbox"/> Y <input type="checkbox"/> N

D. GROUNDWATER MEASUREMENT (± 0.01 foot below top of inner well casing)

Water level 17.03 Stabilization time >1 day
Well development method N/A
Average depth of frost line 3.5'

DRILLER'S CERTIFICATION

I certify under penalty of law I believe the information reported above is true, accurate, and complete.

Signature [Signature] Certification # 8498 Date 4-28-22


Attachments: Driller's log. Pipe schedules and grouting schedules. 8 1/2 inch x 11 inch map showing locations of all monitoring wells and piezometers.

Please mail completed form to: Iowa Department of Natural Resources, Land Quality Bureau, 502 E. 9th St, Des Moines, IA 50319.
Questions? Call or Email: Nina Booker Environmental Engineer Sr., 515-725-8309, nina.booker@dnr.iowa.gov
09/2017 cmc

ELEVATIONS: ± 0.01 FT. MSL

DEPTHS: ± 0.1 FT. FROM
GROUND SURFACE

SPACE TO ATTACH ENTIRE SOIL BORING LOG
(SHOW SCREENED INTERVAL AND FILTER PACK INTERVAL).

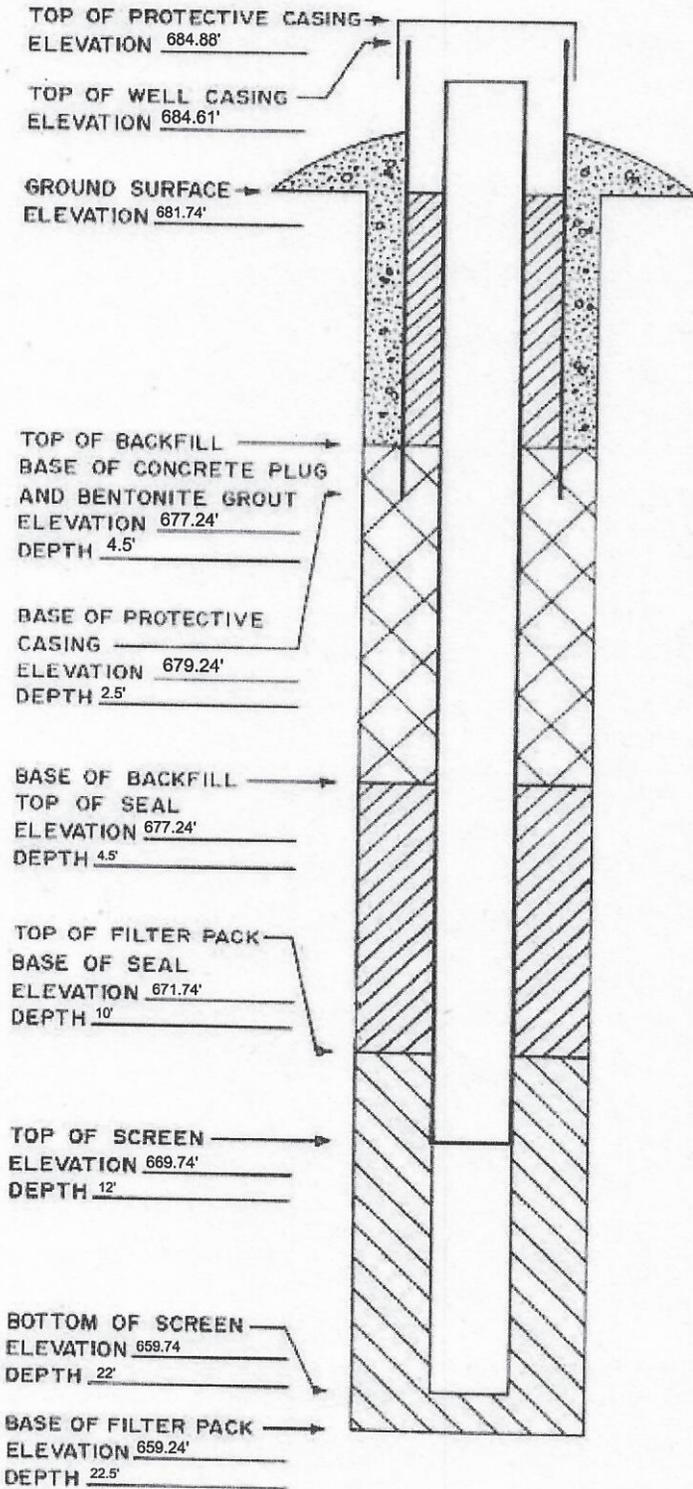

Appendix C
Laboratory Reports

- C1 Supplemental Assessment Monitoring, January 2022
- C2 Supplemental Assessment Monitoring, February 2022
- C3 Assessment Monitoring, April 2022
- C4 Supplemental Assessment Monitoring, August 2022

C1 Supplemental Assessment Monitoring, January 2022

ANALYTICAL REPORT

Eurofins Cedar Falls
3019 Venture Way
Cedar Falls, IA 50613
Tel: (319)277-2401

Laboratory Job ID: 310-223431-1
Laboratory Sample Delivery Group: 25221072
Client Project/Site: Ottumwa Generating Station - 25221072

For:
SCS Engineers
2830 Dairy Drive
Madison, Wisconsin 53718

Attn: Meghan Blodgett



*Authorized for release by:
2/15/2022 11:08:31 AM*

Sandie Fredrick, Project Manager II
(920)261-1660
sandra.fredrick@eurofinset.com

LINKS

Review your project
results through
Total Access

Have a Question?



Visit us at:

www.eurofinsus.com/Env

This report has been electronically signed and authorized by the signatory. Electronic signature is intended to be the legally binding equivalent of a traditionally handwritten signature.

Results relate only to the items tested and the sample(s) as received by the laboratory.



Table of Contents

Cover Page	1
Table of Contents	2
Case Narrative	3
Sample Summary	4
Detection Summary	5
Client Sample Results	6
Definitions	9
QC Sample Results	10
QC Association	12
Chronicle	13
Certification Summary	14
Method Summary	15
Chain of Custody	16
Receipt Checklists	19
Tracer Carrier Summary	21

Case Narrative

Client: SCS Engineers
Project/Site: Ottumwa Generating Station - 25221072

Job ID: 310-223431-1
SDG: 25221072

Job ID: 310-223431-1

Laboratory: Eurofins Cedar Falls

Narrative

**Job Narrative
310-223431-1**

Comments

No additional comments.

Receipt

The samples were received on 1/13/2022 6:30 PM. Unless otherwise noted below, the samples arrived in good condition, and where required, properly preserved and on ice. The temperature of the cooler at receipt was 4.4° C.

RAD

Method 903.0: Radium 226 batch 547131

Any minimum detectable concentration (MDC), critical value (DLC), or Safe Drinking Water Act detection limit (SDWA DL) is sample-specific unless otherwise stated elsewhere in this narrative. Radiochemistry sample results are reported with the count date/time applied as the Activity Reference Date. MW-312 (310-223431-1), MW-313 (310-223431-2), Field Blank (310-223431-3), (LCS 160-547131/1-A), (LCSD 160-547131/2-A) and (MB 160-547131/8-A)

Method 904.0: Radium 228 batch 547135

Any minimum detectable concentration (MDC), critical value (DLC), or Safe Drinking Water Act detection limit (SDWA DL) is sample-specific unless otherwise stated elsewhere in this narrative. Radiochemistry sample results are reported with the count date/time applied as the Activity Reference Date. MW-312 (310-223431-1), MW-313 (310-223431-2), Field Blank (310-223431-3), (LCS 160-547135/1-A), (LCSD 160-547135/2-A) and (MB 160-547135/8-A)

No additional analytical or quality issues were noted, other than those described above or in the Definitions/Glossary page.



Sample Summary

Client: SCS Engineers
Project/Site: Ottumwa Generating Station - 25221072

Job ID: 310-223431-1
SDG: 25221072

Lab Sample ID	Client Sample ID	Matrix	Collected	Received
310-223431-1	MW-312	Water	01/12/22 11:40	01/13/22 18:30
310-223431-2	MW-313	Water	01/12/22 15:30	01/13/22 18:30
310-223431-3	Field Blank	Water	01/12/22 16:20	01/13/22 18:30

1

2

3

4

5

6

7

8

9

10

11

12

13

14

15

Detection Summary

Client: SCS Engineers
Project/Site: Ottumwa Generating Station - 25221072

Job ID: 310-223431-1
SDG: 25221072

Client Sample ID: MW-312

Lab Sample ID: 310-223431-1

No Detections.

Client Sample ID: MW-313

Lab Sample ID: 310-223431-2

No Detections.

Client Sample ID: Field Blank

Lab Sample ID: 310-223431-3

No Detections.

- 1
- 2
- 3
- 4
- 5
- 6
- 7
- 8
- 9
- 10
- 11
- 12
- 13
- 14
- 15

This Detection Summary does not include radiochemical test results.

Eurofins Cedar Falls

Client Sample Results

Client: SCS Engineers
 Project/Site: Ottumwa Generating Station - 25221072

Job ID: 310-223431-1
 SDG: 25221072

Client Sample ID: MW-312
Date Collected: 01/12/22 11:40
Date Received: 01/13/22 18:30

Lab Sample ID: 310-223431-1
Matrix: Water

Method: 903.0 - Radium-226 (GFPC)

Analyte	Result	Qualifier	Count Uncert. (2σ+/-)	Total Uncert. (2σ+/-)	RL	MDC	Unit	Prepared	Analyzed	Dil Fac
Radium 226	0.176	U	0.136	0.137	1.00	0.201	pCi/L	01/19/22 10:48	02/11/22 07:58	1
Carrier	%Yield	Qualifier	Limits					Prepared	Analyzed	Dil Fac
Ba Carrier	89.9		40 - 110					01/19/22 10:48	02/11/22 07:58	1

Method: 904.0 - Radium-228 (GFPC)

Analyte	Result	Qualifier	Count Uncert. (2σ+/-)	Total Uncert. (2σ+/-)	RL	MDC	Unit	Prepared	Analyzed	Dil Fac
Radium 228	1.08		0.317	0.332	1.00	0.403	pCi/L	01/19/22 11:26	02/08/22 12:35	1
Carrier	%Yield	Qualifier	Limits					Prepared	Analyzed	Dil Fac
Ba	89.9		40 - 110					01/19/22 11:26	02/08/22 12:35	1
Y Carrier	85.6		40 - 110					01/19/22 11:26	02/08/22 12:35	1

Method: Ra226_Ra228 Pos - Combined Radium-226 and Radium-228

Analyte	Result	Qualifier	Count Uncert. (2σ+/-)	Total Uncert. (2σ+/-)	RL	MDC	Unit	Prepared	Analyzed	Dil Fac
Radium 226 and 228	1.25		0.345	0.359	5.00	0.403	pCi/L		02/15/22 10:33	1

- 1
- 2
- 3
- 4
- 5
- 6
- 7
- 8
- 9
- 10
- 11
- 12
- 13
- 14
- 15

Client Sample Results

Client: SCS Engineers
 Project/Site: Ottumwa Generating Station - 25221072

Job ID: 310-223431-1
 SDG: 25221072

Client Sample ID: MW-313
 Date Collected: 01/12/22 15:30
 Date Received: 01/13/22 18:30

Lab Sample ID: 310-223431-2
 Matrix: Water

Method: 903.0 - Radium-226 (GFPC)

Analyte	Result	Qualifier	Count Uncert. (2σ+/-)	Total Uncert. (2σ+/-)	RL	MDC	Unit	Prepared	Analyzed	Dil Fac
Radium 226	0.354		0.180	0.183	1.00	0.237	pCi/L	01/19/22 10:48	02/11/22 07:58	1
Carrier	%Yield	Qualifier	Limits					Prepared	Analyzed	Dil Fac
Ba Carrier	88.9		40 - 110					01/19/22 10:48	02/11/22 07:58	1

Method: 904.0 - Radium-228 (GFPC)

Analyte	Result	Qualifier	Count Uncert. (2σ+/-)	Total Uncert. (2σ+/-)	RL	MDC	Unit	Prepared	Analyzed	Dil Fac
Radium 228	0.931		0.293	0.306	1.00	0.375	pCi/L	01/19/22 11:26	02/08/22 12:35	1
Carrier	%Yield	Qualifier	Limits					Prepared	Analyzed	Dil Fac
Ba	88.9		40 - 110					01/19/22 11:26	02/08/22 12:35	1
Y Carrier	85.6		40 - 110					01/19/22 11:26	02/08/22 12:35	1

Method: Ra226_Ra228 Pos - Combined Radium-226 and Radium-228

Analyte	Result	Qualifier	Count Uncert. (2σ+/-)	Total Uncert. (2σ+/-)	RL	MDC	Unit	Prepared	Analyzed	Dil Fac
Radium 226 and 228	1.29		0.344	0.357	5.00	0.375	pCi/L		02/15/22 10:33	1

- 1
- 2
- 3
- 4
- 5
- 6
- 7
- 8
- 9
- 10
- 11
- 12
- 13
- 14
- 15

Client Sample Results

Client: SCS Engineers
 Project/Site: Ottumwa Generating Station - 25221072

Job ID: 310-223431-1
 SDG: 25221072

Client Sample ID: Field Blank

Lab Sample ID: 310-223431-3

Date Collected: 01/12/22 16:20

Matrix: Water

Date Received: 01/13/22 18:30

Method: 903.0 - Radium-226 (GFPC)

Analyte	Result	Qualifier	Count Uncert. (2σ+/-)	Total Uncert. (2σ+/-)	RL	MDC	Unit	Prepared	Analyzed	Dil Fac
Radium 226	-0.0635	U	0.120	0.120	1.00	0.257	pCi/L	01/19/22 10:48	02/11/22 07:58	1
Carrier	%Yield	Qualifier	Limits					Prepared	Analyzed	Dil Fac
Ba Carrier	85.9		40 - 110					01/19/22 10:48	02/11/22 07:58	1

Method: 904.0 - Radium-228 (GFPC)

Analyte	Result	Qualifier	Count Uncert. (2σ+/-)	Total Uncert. (2σ+/-)	RL	MDC	Unit	Prepared	Analyzed	Dil Fac
Radium 228	0.0995	U	0.229	0.229	1.00	0.396	pCi/L	01/19/22 11:26	02/08/22 12:35	1
Carrier	%Yield	Qualifier	Limits					Prepared	Analyzed	Dil Fac
Ba	85.9		40 - 110					01/19/22 11:26	02/08/22 12:35	1
Y Carrier	85.6		40 - 110					01/19/22 11:26	02/08/22 12:35	1

Method: Ra226_Ra228 Pos - Combined Radium-226 and Radium-228

Analyte	Result	Qualifier	Count Uncert. (2σ+/-)	Total Uncert. (2σ+/-)	RL	MDC	Unit	Prepared	Analyzed	Dil Fac
Radium 226 and 228	0.0995	U	0.259	0.259	5.00	0.396	pCi/L		02/15/22 10:33	1

Definitions/Glossary

Client: SCS Engineers
Project/Site: Ottumwa Generating Station - 25221072

Job ID: 310-223431-1
SDG: 25221072

Qualifiers

Rad

Qualifier	Qualifier Description
U	Result is less than the sample detection limit.

Glossary

Abbreviation	These commonly used abbreviations may or may not be present in this report.
α	Listed under the "D" column to designate that the result is reported on a dry weight basis
%R	Percent Recovery
CFL	Contains Free Liquid
CFU	Colony Forming Unit
CNF	Contains No Free Liquid
DER	Duplicate Error Ratio (normalized absolute difference)
Dil Fac	Dilution Factor
DL	Detection Limit (DoD/DOE)
DL, RA, RE, IN	Indicates a Dilution, Re-analysis, Re-extraction, or additional Initial metals/anion analysis of the sample
DLC	Decision Level Concentration (Radiochemistry)
EDL	Estimated Detection Limit (Dioxin)
LOD	Limit of Detection (DoD/DOE)
LOQ	Limit of Quantitation (DoD/DOE)
MCL	EPA recommended "Maximum Contaminant Level"
MDA	Minimum Detectable Activity (Radiochemistry)
MDC	Minimum Detectable Concentration (Radiochemistry)
MDL	Method Detection Limit
ML	Minimum Level (Dioxin)
MPN	Most Probable Number
MQL	Method Quantitation Limit
NC	Not Calculated
ND	Not Detected at the reporting limit (or MDL or EDL if shown)
NEG	Negative / Absent
POS	Positive / Present
PQL	Practical Quantitation Limit
PRES	Presumptive
QC	Quality Control
RER	Relative Error Ratio (Radiochemistry)
RL	Reporting Limit or Requested Limit (Radiochemistry)
RPD	Relative Percent Difference, a measure of the relative difference between two points
TEF	Toxicity Equivalent Factor (Dioxin)
TEQ	Toxicity Equivalent Quotient (Dioxin)
TNTC	Too Numerous To Count

QC Sample Results

Client: SCS Engineers
 Project/Site: Ottumwa Generating Station - 25221072

Job ID: 310-223431-1
 SDG: 25221072

Method: 903.0 - Radium-226 (GFPC)

Lab Sample ID: MB 160-547131/8-A
Matrix: Water
Analysis Batch: 550030

Client Sample ID: Method Blank
Prep Type: Total/NA
Prep Batch: 547131

Analyte	MB		Count	Total	RL	MDC	Unit	Prepared	Analyzed	Dil Fac
	Result	Qualifier	Uncert. (2σ+/-)	Uncert. (2σ+/-)						
Radium 226	-0.02690	U	0.0988	0.0988	1.00	0.208	pCi/L	01/19/22 10:48	02/11/22 07:59	1
Carrier	MB		Limits			Prepared	Analyzed	Dil Fac		
	%Yield	Qualifier								
Ba Carrier	90.2		40 - 110			01/19/22 10:48	02/11/22 07:59	1		

Lab Sample ID: LCS 160-547131/1-A
Matrix: Water
Analysis Batch: 550030

Client Sample ID: Lab Control Sample
Prep Type: Total/NA
Prep Batch: 547131

Analyte	Spike Added	LCS Result	LCS Qual	Total	RL	MDC	Unit	%Rec	%Rec. Limits
				Uncert. (2σ+/-)					
Radium 226	11.3	10.76		1.22	1.00	0.214	pCi/L	95	75 - 125
Carrier	LCS		Limits			Prepared	Analyzed	Dil Fac	
	%Yield	Qualifier							
Ba Carrier	90.4		40 - 110						

Lab Sample ID: LCSD 160-547131/2-A
Matrix: Water
Analysis Batch: 550030

Client Sample ID: Lab Control Sample Dup
Prep Type: Total/NA
Prep Batch: 547131

Analyte	Spike Added	LCSD Result	LCSD Qual	Total	RL	MDC	Unit	%Rec	%Rec. Limits	RER	Limit
				Uncert. (2σ+/-)							
Radium 226	11.3	11.07		1.22	1.00	0.159	pCi/L	98	75 - 125	0.13	1
Carrier	LCSD		Limits			Prepared	Analyzed	Dil Fac			
	%Yield	Qualifier									
Ba Carrier	96.7		40 - 110								

Method: 904.0 - Radium-228 (GFPC)

Lab Sample ID: MB 160-547135/8-A
Matrix: Water
Analysis Batch: 549760

Client Sample ID: Method Blank
Prep Type: Total/NA
Prep Batch: 547135

Analyte	MB		Count	Total	RL	MDC	Unit	Prepared	Analyzed	Dil Fac
	Result	Qualifier	Uncert. (2σ+/-)	Uncert. (2σ+/-)						
Radium 228	0.2014	U	0.229	0.230	1.00	0.377	pCi/L	01/19/22 11:26	02/08/22 12:36	1
Carrier	MB		Limits			Prepared	Analyzed	Dil Fac		
	%Yield	Qualifier								
Ba	90.2		40 - 110			01/19/22 11:26	02/08/22 12:36	1		
Y Carrier	85.2		40 - 110			01/19/22 11:26	02/08/22 12:36	1		

QC Sample Results

Client: SCS Engineers
 Project/Site: Ottumwa Generating Station - 25221072

Job ID: 310-223431-1
 SDG: 25221072

Method: 904.0 - Radium-228 (GFPC) (Continued)

Lab Sample ID: LCS 160-547135/1-A
Matrix: Water
Analysis Batch: 549760

Client Sample ID: Lab Control Sample
Prep Type: Total/NA
Prep Batch: 547135

Analyte	Spike Added	LCS Result	LCS Qual	Total Uncert. (2σ+/-)	RL	MDC	Unit	%Rec	%Rec. Limits	
									75	125
Radium 228	8.89	10.22		1.18	1.00	0.353	pCi/L	115	75	125
LCS LCS										
Carrier	%Yield	Qualifier	Limits							
Ba	90.4		40 - 110							
Y Carrier	85.6		40 - 110							

Lab Sample ID: LCSD 160-547135/2-A
Matrix: Water
Analysis Batch: 549760

Client Sample ID: Lab Control Sample Dup
Prep Type: Total/NA
Prep Batch: 547135

Analyte	Spike Added	LCSD Result	LCSD Qual	Total Uncert. (2σ+/-)	RL	MDC	Unit	%Rec	%Rec. Limits		RER	Limit
									75	125	0.12	1
Radium 228	8.89	10.51		1.19	1.00	0.359	pCi/L	118	75	125	0.12	1
LCSD LCSD												
Carrier	%Yield	Qualifier	Limits									
Ba	96.7		40 - 110									
Y Carrier	85.6		40 - 110									

QC Association Summary

Client: SCS Engineers
Project/Site: Ottumwa Generating Station - 25221072

Job ID: 310-223431-1
SDG: 25221072

Rad

Prep Batch: 547131

Lab Sample ID	Client Sample ID	Prep Type	Matrix	Method	Prep Batch
310-223431-1	MW-312	Total/NA	Water	PrecSep-21	
310-223431-2	MW-313	Total/NA	Water	PrecSep-21	
310-223431-3	Field Blank	Total/NA	Water	PrecSep-21	
MB 160-547131/8-A	Method Blank	Total/NA	Water	PrecSep-21	
LCS 160-547131/1-A	Lab Control Sample	Total/NA	Water	PrecSep-21	
LCSD 160-547131/2-A	Lab Control Sample Dup	Total/NA	Water	PrecSep-21	

Prep Batch: 547135

Lab Sample ID	Client Sample ID	Prep Type	Matrix	Method	Prep Batch
310-223431-1	MW-312	Total/NA	Water	PrecSep_0	
310-223431-2	MW-313	Total/NA	Water	PrecSep_0	
310-223431-3	Field Blank	Total/NA	Water	PrecSep_0	
MB 160-547135/8-A	Method Blank	Total/NA	Water	PrecSep_0	
LCS 160-547135/1-A	Lab Control Sample	Total/NA	Water	PrecSep_0	
LCSD 160-547135/2-A	Lab Control Sample Dup	Total/NA	Water	PrecSep_0	

Lab Chronicle

Client: SCS Engineers
Project/Site: Ottumwa Generating Station - 25221072

Job ID: 310-223431-1
SDG: 25221072

Client Sample ID: MW-312

Date Collected: 01/12/22 11:40

Date Received: 01/13/22 18:30

Lab Sample ID: 310-223431-1

Matrix: Water

Prep Type	Batch Type	Batch Method	Run	Dilution Factor	Batch Number	Prepared or Analyzed	Analyst	Lab
Total/NA	Prep	PrecSep-21			547131	01/19/22 10:48	LPS	TAL SL
Total/NA	Analysis	903.0		1	550030	02/11/22 07:58	JCB	TAL SL
Total/NA	Prep	PrecSep_0			547135	01/19/22 11:26	LPS	TAL SL
Total/NA	Analysis	904.0		1	549760	02/08/22 12:35	FLC	TAL SL
Total/NA	Analysis	Ra226_Ra228 Pos		1	550644	02/15/22 10:33	CAH	TAL SL

Client Sample ID: MW-313

Date Collected: 01/12/22 15:30

Date Received: 01/13/22 18:30

Lab Sample ID: 310-223431-2

Matrix: Water

Prep Type	Batch Type	Batch Method	Run	Dilution Factor	Batch Number	Prepared or Analyzed	Analyst	Lab
Total/NA	Prep	PrecSep-21			547131	01/19/22 10:48	LPS	TAL SL
Total/NA	Analysis	903.0		1	550030	02/11/22 07:58	JCB	TAL SL
Total/NA	Prep	PrecSep_0			547135	01/19/22 11:26	LPS	TAL SL
Total/NA	Analysis	904.0		1	549760	02/08/22 12:35	FLC	TAL SL
Total/NA	Analysis	Ra226_Ra228 Pos		1	550644	02/15/22 10:33	CAH	TAL SL

Client Sample ID: Field Blank

Date Collected: 01/12/22 16:20

Date Received: 01/13/22 18:30

Lab Sample ID: 310-223431-3

Matrix: Water

Prep Type	Batch Type	Batch Method	Run	Dilution Factor	Batch Number	Prepared or Analyzed	Analyst	Lab
Total/NA	Prep	PrecSep-21			547131	01/19/22 10:48	LPS	TAL SL
Total/NA	Analysis	903.0		1	550030	02/11/22 07:58	JCB	TAL SL
Total/NA	Prep	PrecSep_0			547135	01/19/22 11:26	LPS	TAL SL
Total/NA	Analysis	904.0		1	549760	02/08/22 12:35	FLC	TAL SL
Total/NA	Analysis	Ra226_Ra228 Pos		1	550644	02/15/22 10:33	CAH	TAL SL

Laboratory References:

TAL SL = Eurofins St. Louis, 13715 Rider Trail North, Earth City, MO 63045, TEL (314)298-8566

Accreditation/Certification Summary

Client: SCS Engineers
 Project/Site: Ottumwa Generating Station - 25221072

Job ID: 310-223431-1
 SDG: 25221072

Laboratory: Eurofins St. Louis

All accreditations/certifications held by this laboratory are listed. Not all accreditations/certifications are applicable to this report.

Authority	Program	Identification Number	Expiration Date
Alaska (UST)	State	20-001	05-06-22
ANAB	Dept. of Defense ELAP	L2305	04-06-22
ANAB	Dept. of Energy	L2305.01	04-06-22
ANAB	ISO/IEC 17025	L2305	04-06-22
Arizona	State	AZ0813	12-08-22
California	Los Angeles County Sanitation Districts	10259	06-30-22
California	State	2886	06-30-21 *
Connecticut	State	PH-0241	03-31-23
Florida	NELAP	E87689	06-30-22
HI - RadChem Recognition	State	n/a	06-30-22
Illinois	NELAP	200023	11-30-22
Iowa	State	373	12-01-22
Kansas	NELAP	E-10236	10-31-22
Kentucky (DW)	State	KY90125	12-31-22
Kentucky (WW)	State	KY90125 (Permit KY0004049)	12-31-22
Louisiana	NELAP	04080	06-30-22
Louisiana (DW)	State	LA011	12-31-22
Maryland	State	310	09-30-22
MI - RadChem Recognition	State	9005	06-30-22
Missouri	State	780	06-30-22
Nevada	State	MO000542020-1	07-31-22
New Jersey	NELAP	MO002	06-30-22
New York	NELAP	11616	04-01-22
North Dakota	State	R-207	06-30-22
NRC	NRC	24-24817-01	12-31-22
Oklahoma	State	9997	08-31-22
Oregon	NELAP	4157	09-01-22
Pennsylvania	NELAP	68-00540	02-28-23
South Carolina	State	85002001	06-30-22
Texas	NELAP	T104704193	07-31-22
US Fish & Wildlife	US Federal Programs	058448	07-31-22
USDA	US Federal Programs	P330-17-00028	03-11-23
Utah	NELAP	MO000542021-14	08-01-22
Virginia	NELAP	10310	06-14-22
Washington	State	C592	08-30-22
West Virginia DEP	State	381	10-31-22

* Accreditation/Certification renewal pending - accreditation/certification considered valid.

Method Summary

Client: SCS Engineers
Project/Site: Ottumwa Generating Station - 25221072

Job ID: 310-223431-1
SDG: 25221072

Method	Method Description	Protocol	Laboratory
903.0	Radium-226 (GFPC)	EPA	TAL SL
904.0	Radium-228 (GFPC)	EPA	TAL SL
Ra226_Ra228 Pos	Combined Radium-226 and Radium-228	TAL-STL	TAL SL
PrecSep_0	Preparation, Precipitate Separation	None	TAL SL
PrecSep-21	Preparation, Precipitate Separation (21-Day In-Growth)	None	TAL SL

Protocol References:

EPA = US Environmental Protection Agency


None = None

TAL-STL = TestAmerica Laboratories, St. Louis, Facility Standard Operating Procedure.

Laboratory References:

TAL SL = Eurofins St. Louis, 13715 Rider Trail North, Earth City, MO 63045, TEL (314)298-8566



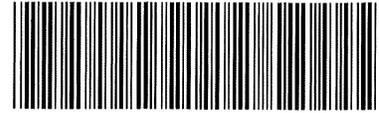

Cooler/Sample Receipt and Temperature Log Form

Client Information		
Client: <u>SCS</u>		
City/State: <small>CITY</small> <u>Madison</u> <small>STATE</small> <u>WI</u>	Project:	
Receipt Information		
Date/Time Received: <small>DATE</small> <u>1-13-22</u> <small>TIME</small> <u>1830</u>	Received By: <u>PR</u>	
Delivery Type: <input type="checkbox"/> UPS <input type="checkbox"/> FedEx <input type="checkbox"/> FedEx Ground <input type="checkbox"/> US Mail <input type="checkbox"/> Spee-Dee <input checked="" type="checkbox"/> Lab Courier <input type="checkbox"/> Lab Field Services <input type="checkbox"/> Client Drop-off <input type="checkbox"/> Other: _____		
Condition of Cooler/Containers		
Sample(s) received in Cooler?	<input checked="" type="checkbox"/> Yes <input type="checkbox"/> No	If yes: Cooler ID: _____
Multiple Coolers?	<input type="checkbox"/> Yes <input checked="" type="checkbox"/> No	If yes: Cooler # _____ of _____
Cooler Custody Seals Present?	<input type="checkbox"/> Yes <input checked="" type="checkbox"/> No	If yes: Cooler custody seals intact? <input type="checkbox"/> Yes <input type="checkbox"/> No
Sample Custody Seals Present?	<input type="checkbox"/> Yes <input checked="" type="checkbox"/> No	If yes: Sample custody seals intact? <input type="checkbox"/> Yes <input type="checkbox"/> No
Trip Blank Present?	<input type="checkbox"/> Yes <input type="checkbox"/> No	If yes: Which VOA samples are in cooler? ↓
Temperature Record		
Coolant:	<input checked="" type="checkbox"/> Wet ice <input type="checkbox"/> Blue ice <input type="checkbox"/> Dry ice <input type="checkbox"/> Other: _____ <input type="checkbox"/> NONE	
Thermometer ID: <u>N</u>	Correction Factor (°C): <u>0</u>	
• Temp Blank Temperature – If no temp blank, or temp blank temperature above criteria, proceed to Sample Container Temperature		
Uncorrected Temp (°C): <u>—</u>	Corrected Temp (°C): <u>—</u>	
• Sample Container Temperature		
Container(s) used:	<u>CONTAINER 1</u> <u>P1 250</u>	<u>CONTAINER 2</u>
Uncorrected Temp (°C):	<u>4.4</u>	
Corrected Temp (°C):	<u>4.4</u>	
Exceptions Noted		
1) If temperature exceeds criteria, was sample(s) received same day of sampling? <input type="checkbox"/> Yes <input type="checkbox"/> No		
a) If yes: Is there evidence that the chilling process began? <input type="checkbox"/> Yes <input type="checkbox"/> No		
2) If temperature is <0°C, are there obvious signs that the integrity of sample containers is compromised? (e.g., bulging septa, broken/cracked bottles, frozen solid?) <input type="checkbox"/> Yes <input type="checkbox"/> No		
NOTE: If yes, contact PM before proceeding. If no, proceed with login		
Additional Comments		

Cedar Falls Division
3019 Venture Way
Cedar Falls, IA 50613

TestAmerica Des Moines SC
214

Phone 319-277-2401 or 1-800-750-2401
Fax 319-277-2425

Company SCS engineers Your PO # 25221072
 Send Report To Meghan Blodgett Invoice To
 Address 2830 dairy drive
 City/State/Zip Code Madison WI 53718 Project Name Ottumwa generating Station
 Telephone Number _____ Project Number: 25221072
 Sampled by (Print Name) Rosa Cruz Email Address mblodgett@scsengineers.com
 (Signature) [Signature] CC

Sample ID	Date Sampled	Time Sampled	# of containers shipped	Grab	Composite	Field Filtered	Ice	Preservative							Matrix							Analyze For	RUSH TAT (Must call ahead)	Standard TAT	E mail results	Fax Results	Send QC with report						
								HNO ₃ (Red & White Label)	HCl (Blue & White Label)	NaOH (Orange & White Label)	H ₂ SO ₄ Plastic (Yellow & White Label)	H ₂ SO ₄ Glass (Yellow & White Label)	None (Black & White Label)	Other (Specify)	Groundwater	Wastewater	Drinking Water	Sludge	Soil	Other Specify Stormwater	Radium - 226 - 9030							Radium - 228 - 9030					
17 MW - 312	1-12-22	11:10		X			X	X										X															
18 MW - 313	1-12-22	15:30		X			X	X										X															
19 MW Field blank	1-12-22	16:20		X			X	X										X															

NOTE: All turn around times are calculated from the time of receipt at TestAmerica.
 NOTICE: Pre-Arrangements must be made AT LEAST 48 Hours in ADVANCE to receive results with RUSH turn around time commitments; additional charges may be assessed.
 NOTE: There may be a charge assessed for TestAmerica disposing of sample remainders

Relinquished by	Date	Time	Received by	Date	Time	Relinquished by	Date	Time	Relinquished by	Date	Time
Rosa Cruz	1-13-22	8:12									

Shipped Via _____
 Received for TestAmerica by [Signature] Date 1-13-22
 Comments: _____
 Temperature Upon Receipt _____
 Laboratory Comments _____
 Shipped Via _____



Eurofins Cedar Falls

3019 Venture Way
Cedar Falls, IA 50613
Phone: 319-277-2401 Fax: 319-277-2425

Chain of Custody Record



Environment Testing
America



Client Information (Sub Contract Lab)		Lab PM: Fredrick, Sandie		Carrier Tracking No(s): 310-45565.1					
Shipping/Receiving		E-Mail: sandra.fredrick@eurofinset.com		Page: 1 of 1					
Company: Test/Armenia Laboratories, Inc.		Accreditations Required (See note): State Program - Iowa		Job #: 310-223431-1					
Address: 13715 Rider Trail North, Earth City, MO, 63045		Due Date Requested: 2/13/2022		Preservation Codes:					
State, Zip: MO, 63045		TAT Requested (days):		A - HCL B - NaOH C - Zn Acetate D - Nitric Acid E - NaHSO4 F - MeOH G - Amchlor H - Ascorbic Acid I - Ice J - DI Water K - EDTA L - EDA Other:					
Phone: 314-298-8566(Tel) 314-298-8757(Fax)		PO #:		M - Hexane N - None O - AsNaO2 P - Na2OAS Q - Na2SO3 R - Na2S2O3 S - H2SO4 T - TSP Dodecahydrate U - Acetone V - MCAA W - pH 4-5 Z - other (specify)					
Email:		WO #:							
Project Name: Ottumwa Generating Station - 25221072		Project #: 31011020							
Site:		SSOW#:							
Sample Identification - Client ID (Lab ID)	Sample Date	Sample Time	Sample Type (C=Comp, G=grab)	Matrix (Water, Swab, On-surface, Air)	Field Filter	Preservation Code	Analysis Requested	Total Num	Special Instructions/Note:
MW-312 (310-223431-1)	1/12/22	11:40 Central	Water	Water	X	X	904.0/precsep_0 Radium-226 (GFC)		DO NOT SHIP ON ICE TO ST. LOUIS
MW-313 (310-223431-2)	1/12/22	15:30 Central	Water	Water	X	X	903.0/precsep_21 Radium-226 (GFC)		DO NOT SHIP ON ICE TO ST. LOUIS
Field Blank (310-223431-3)	1/12/22	16:20 Central	Water	Water	X	X	Ra226, 228GFC_P/ Combined Radium-226 and		DO NOT SHIP ON ICE TO ST. LOUIS
<p>Note: Since laboratory accreditations are subject to change, Eurofins North Central places the ownership of method, analyte & accreditation compliance upon out subcontract laboratories. This sample shipment is forwarded under chain-of-custody. If the laboratory does not currently maintain accreditation in the State of Origin listed above for analysis/test/matrix being analyzed, the samples must be shipped back to the Eurofins North Central laboratory or other instructions will be provided. Any changes to accreditation status should be brought to Eurofins North Central attention immediately. If all requested accreditations are current to date, return the signed Chain of Custody attesting to said compliance to Eurofins North Central.</p>									
Possible Hazard Identification									
Unconfirmed									
Deliverable Requested: I, II, III, IV, Other (specify) Primary Deliverable Rank: 2									
Empty Kit Relinquished by: _____ Date: _____									
Relinquished by: _____ Date/Time: 1/14/22 / 11:00 Company: _____									
Relinquished by: _____ Date/Time: _____ Company: _____									
Relinquished by: _____ Date/Time: _____ Company: _____									
Custody Seals Intact: _____ Custody Seal No.: _____									
Cooler Temperature(s) °C and Other Remarks:									
Sample Disposal (A fee may be assessed if samples are retained longer than 1 month) <input type="checkbox"/> Return To Client <input type="checkbox"/> Disposal By Lab <input type="checkbox"/> Archive For _____ Months Special Instructions/QC Requirements:									
Received by: _____ Date/Time: _____ Company: _____ Received by: <i>Jana Wedington</i> Date/Time: 1-18-22 0920 Company: <i>ETHS</i> Received by: _____ Date/Time: _____ Company: _____									

Login Sample Receipt Checklist

Client: SCS Engineers

Job Number: 310-223431-1

SDG Number: 25221072

Login Number: 223431

List Number: 1

Creator: Homolar, Dana J

List Source: Eurofins Cedar Falls

Question	Answer	Comment
Radioactivity wasn't checked or is \leq background as measured by a survey meter.	N/A	
The cooler's custody seal, if present, is intact.	N/A	
Sample custody seals, if present, are intact.	N/A	
The cooler or samples do not appear to have been compromised or tampered with.	True	
Samples were received on ice.	True	
Cooler Temperature is acceptable.	True	
Cooler Temperature is recorded.	True	
COC is present.	True	
COC is filled out in ink and legible.	True	
COC is filled out with all pertinent information.	True	
Is the Field Sampler's name present on COC?	True	
There are no discrepancies between the containers received and the COC.	True	
Samples are received within Holding Time (excluding tests with immediate HTs)	True	
Sample containers have legible labels.	True	
Containers are not broken or leaking.	True	
Sample collection date/times are provided.	True	
Appropriate sample containers are used.	True	
Sample bottles are completely filled.	True	
Sample Preservation Verified.	True	
There is sufficient vol. for all requested analyses, incl. any requested MS/MSDs	True	
Containers requiring zero headspace have no headspace or bubble is <math><6\text{mm}</math> (1/4").	True	
Multiphasic samples are not present.	True	
Samples do not require splitting or compositing.	True	
Residual Chlorine Checked.	N/A	



Login Sample Receipt Checklist

Client: SCS Engineers

Job Number: 310-223431-1

SDG Number: 25221072

Login Number: 223431

List Number: 2

Creator: Worthington, Sierra M

List Source: Eurofins St. Louis

List Creation: 01/18/22 09:52 AM

Question	Answer	Comment
Radioactivity wasn't checked or is </= background as measured by a survey meter.	True	
The cooler's custody seal, if present, is intact.	True	
Sample custody seals, if present, are intact.	True	
The cooler or samples do not appear to have been compromised or tampered with.	True	
Samples were received on ice.	True	
Cooler Temperature is acceptable.	True	
Cooler Temperature is recorded.	True	
COC is present.	True	
COC is filled out in ink and legible.	True	
COC is filled out with all pertinent information.	True	
Is the Field Sampler's name present on COC?	True	
There are no discrepancies between the containers received and the COC.	True	
Samples are received within Holding Time (excluding tests with immediate HTs)	True	
Sample containers have legible labels.	True	
Containers are not broken or leaking.	True	
Sample collection date/times are provided.	True	
Appropriate sample containers are used.	True	
Sample bottles are completely filled.	True	
Sample Preservation Verified.	True	
There is sufficient vol. for all requested analyses, incl. any requested MS/MSDs	True	
Containers requiring zero headspace have no headspace or bubble is <6mm (1/4").	True	
Multiphasic samples are not present.	True	
Samples do not require splitting or compositing.	True	
Residual Chlorine Checked.	N/A	

Tracer/Carrier Summary

Client: SCS Engineers
Project/Site: Ottumwa Generating Station - 25221072

Job ID: 310-223431-1
SDG: 25221072

Method: 903.0 - Radium-226 (GFPC)

Matrix: Water

Prep Type: Total/NA

Percent Yield (Acceptance Limits)

Lab Sample ID	Client Sample ID	Ba (40-110)
310-223431-1	MW-312	89.9
310-223431-2	MW-313	88.9
310-223431-3	Field Blank	85.9
LCS 160-547131/1-A	Lab Control Sample	90.4
LCSD 160-547131/2-A	Lab Control Sample Dup	96.7
MB 160-547131/8-A	Method Blank	90.2

Tracer/Carrier Legend

Ba = Ba Carrier

Method: 904.0 - Radium-228 (GFPC)

Matrix: Water

Prep Type: Total/NA

Percent Yield (Acceptance Limits)

Lab Sample ID	Client Sample ID	Ba (40-110)	Y (40-110)
310-223431-1	MW-312	89.9	85.6
310-223431-2	MW-313	88.9	85.6
310-223431-3	Field Blank	85.9	85.6
LCS 160-547135/1-A	Lab Control Sample	90.4	85.6
LCSD 160-547135/2-A	Lab Control Sample Dup	96.7	85.6
MB 160-547135/8-A	Method Blank	90.2	85.2

Tracer/Carrier Legend

Ba = Ba

Y = Y Carrier

ANALYTICAL REPORT

Eurofins Cedar Falls
3019 Venture Way
Cedar Falls, IA 50613
Tel: (319)277-2401

Laboratory Job ID: 310-223428-1

Client Project/Site: Ottumwa Generating Station - 25221072

For:

SCS Engineers
2830 Dairy Drive
Madison, Wisconsin 53718

Attn: Meghan Blodgett



*Authorized for release by:
1/24/2022 11:00:32 AM*

Sandie Fredrick, Project Manager II
(920)261-1660
sandra.fredrick@eurofinset.com

LINKS

Review your project
results through
Total Access

Have a Question?



Visit us at:

www.eurofinsus.com/Env

This report has been electronically signed and authorized by the signatory. Electronic signature is intended to be the legally binding equivalent of a traditionally handwritten signature.

Results relate only to the items tested and the sample(s) as received by the laboratory.



Table of Contents

Cover Page	1
Table of Contents	2
Case Narrative	3
Sample Summary	4
Detection Summary	5
Client Sample Results	6
Definitions	9
QC Sample Results	10
QC Association	13
Chronicle	15
Certification Summary	17
Method Summary	18
Chain of Custody	19
Receipt Checklists	22
Field Data Sheets	23

Case Narrative

Client: SCS Engineers
Project/Site: Ottumwa Generating Station - 25221072

Job ID: 310-223428-1

Job ID: 310-223428-1

Laboratory: Eurofins Cedar Falls

Narrative

Job Narrative
310-223428-1

Comments

No additional comments.

Receipt

The samples were received on 1/13/2022 6:30 PM. Unless otherwise noted below, the samples arrived in good condition, and where required, properly preserved and on ice. The temperature of the cooler at receipt was 4.4° C.

HPLC/IC

Methods 300.0, 9056A: The following samples were diluted due to the nature of the sample matrix: MW-312 (310-223428-1) and MW-313 (310-223428-2). Elevated reporting limits (RLs) are provided.

No additional analytical or quality issues were noted, other than those described above or in the Definitions/Glossary page.

Metals

No analytical or quality issues were noted, other than those described in the Definitions/Glossary page.

General Chemistry

No analytical or quality issues were noted, other than those described in the Definitions/Glossary page.



Sample Summary

Client: SCS Engineers
Project/Site: Ottumwa Generating Station - 25221072

Job ID: 310-223428-1

Lab Sample ID	Client Sample ID	Matrix	Collected	Received
310-223428-1	MW-312	Water	01/12/22 11:40	01/13/22 18:30
310-223428-2	MW-313	Water	01/12/22 15:30	01/13/22 18:30
310-223428-3	Field Blank	Water	01/12/22 16:20	01/13/22 18:30

1

2

3

4

5

6

7

8

9

10

11

12

13

14

15

Detection Summary

Client: SCS Engineers
 Project/Site: Ottumwa Generating Station - 25221072

Job ID: 310-223428-1

Client Sample ID: MW-312

Lab Sample ID: 310-223428-1

Analyte	Result	Qualifier	RL	MDL	Unit	Dil Fac	D	Method	Prep Type
Chloride	150		5.0	2.2	mg/L	5		9056A	Total/NA
Sulfate	620		20	9.8	mg/L	20		9056A	Total/NA
Arsenic	3.4		2.0	0.75	ug/L	1		6020A	Total/NA
Barium	87		2.0	0.37	ug/L	1		6020A	Total/NA
Boron	380		100	58	ug/L	1		6020A	Total/NA
Cadmium	0.053	J	0.10	0.051	ug/L	1		6020A	Total/NA
Calcium	180		0.50	0.19	mg/L	1		6020A	Total/NA
Cobalt	4.9		0.50	0.19	ug/L	1		6020A	Total/NA
Lithium	41		10	2.5	ug/L	1		6020A	Total/NA
Molybdenum	2.7		2.0	1.3	ug/L	1		6020A	Total/NA
Total Dissolved Solids	1200		50	26	mg/L	1		SM 2540C	Total/NA
pH	7.4	HF	0.1	0.1	SU	1		SM 4500 H+ B	Total/NA
Oxidation Reduction Potential	-53.4				millivolts	1		Field Sampling	Total/NA
Oxygen, Dissolved, Client Supplied	0.32				mg/L	1		Field Sampling	Total/NA
pH, Field	7.18				SU	1		Field Sampling	Total/NA
Specific Conductance, Field	1762				umhos/cm	1		Field Sampling	Total/NA
Temperature, Field	12.62				Degrees C	1		Field Sampling	Total/NA
Turbidity, Field	0.00				NTU	1		Field Sampling	Total/NA

Client Sample ID: MW-313

Lab Sample ID: 310-223428-2

Analyte	Result	Qualifier	RL	MDL	Unit	Dil Fac	D	Method	Prep Type
Chloride	180		5.0	2.2	mg/L	5		9056A	Total/NA
Sulfate	620		20	9.8	mg/L	20		9056A	Total/NA
Arsenic	1.2	J	2.0	0.75	ug/L	1		6020A	Total/NA
Barium	48		2.0	0.37	ug/L	1		6020A	Total/NA
Boron	530		100	58	ug/L	1		6020A	Total/NA
Calcium	190		0.50	0.19	mg/L	1		6020A	Total/NA
Cobalt	5.9		0.50	0.19	ug/L	1		6020A	Total/NA
Lithium	33		10	2.5	ug/L	1		6020A	Total/NA
Molybdenum	6.1		2.0	1.3	ug/L	1		6020A	Total/NA
Total Dissolved Solids	1300		50	26	mg/L	1		SM 2540C	Total/NA
pH	7.1	HF	0.1	0.1	SU	1		SM 4500 H+ B	Total/NA
Oxidation Reduction Potential	-51.0				millivolts	1		Field Sampling	Total/NA
Oxygen, Dissolved, Client Supplied	0.15				mg/L	1		Field Sampling	Total/NA
pH, Field	7.00				SU	1		Field Sampling	Total/NA
Specific Conductance, Field	1857				umhos/cm	1		Field Sampling	Total/NA
Temperature, Field	14.60				Degrees C	1		Field Sampling	Total/NA
Turbidity, Field	0.00				NTU	1		Field Sampling	Total/NA

Client Sample ID: Field Blank

Lab Sample ID: 310-223428-3

Analyte	Result	Qualifier	RL	MDL	Unit	Dil Fac	D	Method	Prep Type
pH	6.4	HF	0.1	0.1	SU	1		SM 4500 H+ B	Total/NA

This Detection Summary does not include radiochemical test results.

Eurofins Cedar Falls

Client Sample Results

Client: SCS Engineers
 Project/Site: Ottumwa Generating Station - 25221072

Job ID: 310-223428-1

Client Sample ID: MW-312

Lab Sample ID: 310-223428-1

Date Collected: 01/12/22 11:40

Matrix: Water

Date Received: 01/13/22 18:30

Method: 9056A - Anions, Ion Chromatography

Analyte	Result	Qualifier	RL	MDL	Unit	D	Prepared	Analyzed	Dil Fac
Chloride	150		5.0	2.2	mg/L			01/17/22 20:08	5
Fluoride	<0.28		0.50	0.28	mg/L			01/17/22 20:08	5
Sulfate	620		20	9.8	mg/L			01/18/22 11:36	20

Method: 6020A - Metals (ICP/MS)

Analyte	Result	Qualifier	RL	MDL	Unit	D	Prepared	Analyzed	Dil Fac
Antimony	<1.1		2.0	1.1	ug/L		01/18/22 09:00	01/21/22 18:03	1
Arsenic	3.4		2.0	0.75	ug/L		01/18/22 09:00	01/20/22 01:29	1
Barium	87		2.0	0.37	ug/L		01/18/22 09:00	01/20/22 01:29	1
Beryllium	<0.27		1.0	0.27	ug/L		01/18/22 09:00	01/20/22 01:29	1
Boron	380		100	58	ug/L		01/18/22 09:00	01/20/22 01:29	1
Cadmium	0.053	J	0.10	0.051	ug/L		01/18/22 09:00	01/20/22 01:29	1
Calcium	180		0.50	0.19	mg/L		01/18/22 09:00	01/20/22 01:29	1
Chromium	<1.1		5.0	1.1	ug/L		01/18/22 09:00	01/20/22 01:29	1
Cobalt	4.9		0.50	0.19	ug/L		01/18/22 09:00	01/20/22 01:29	1
Lead	<0.21		0.50	0.21	ug/L		01/18/22 09:00	01/20/22 01:29	1
Lithium	41		10	2.5	ug/L		01/18/22 09:00	01/20/22 01:29	1
Molybdenum	2.7		2.0	1.3	ug/L		01/18/22 09:00	01/20/22 01:29	1
Selenium	<0.96		5.0	0.96	ug/L		01/18/22 09:00	01/20/22 01:29	1
Thallium	<0.26		1.0	0.26	ug/L		01/18/22 09:00	01/20/22 01:29	1

Method: 7470A - Mercury (CVAA)

Analyte	Result	Qualifier	RL	MDL	Unit	D	Prepared	Analyzed	Dil Fac
Mercury	<0.15		0.20	0.15	ug/L		01/20/22 15:02	01/21/22 13:52	1

General Chemistry

Analyte	Result	Qualifier	RL	MDL	Unit	D	Prepared	Analyzed	Dil Fac
Total Dissolved Solids	1200		50	26	mg/L			01/14/22 13:57	1
pH	7.4	HF	0.1	0.1	SU			01/13/22 21:22	1

Method: Field Sampling - Field Sampling

Analyte	Result	Qualifier	RL	MDL	Unit	D	Prepared	Analyzed	Dil Fac
Oxidation Reduction Potential	-53.4				millivolts			01/12/22 11:40	1
Oxygen, Dissolved, Client Supplied	0.32				mg/L			01/12/22 11:40	1
pH, Field	7.18				SU			01/12/22 11:40	1
Specific Conductance, Field	1762				umhos/cm			01/12/22 11:40	1
Temperature, Field	12.62				Degrees C			01/12/22 11:40	1
Turbidity, Field	0.00				NTU			01/12/22 11:40	1

Client Sample Results

Client: SCS Engineers
 Project/Site: Ottumwa Generating Station - 25221072

Job ID: 310-223428-1

Client Sample ID: MW-313

Lab Sample ID: 310-223428-2

Date Collected: 01/12/22 15:30

Matrix: Water

Date Received: 01/13/22 18:30

Method: 9056A - Anions, Ion Chromatography

Analyte	Result	Qualifier	RL	MDL	Unit	D	Prepared	Analyzed	Dil Fac
Chloride	180		5.0	2.2	mg/L			01/17/22 20:24	5
Fluoride	<0.28		0.50	0.28	mg/L			01/17/22 20:24	5
Sulfate	620		20	9.8	mg/L			01/18/22 11:52	20

Method: 6020A - Metals (ICP/MS)

Analyte	Result	Qualifier	RL	MDL	Unit	D	Prepared	Analyzed	Dil Fac
Antimony	<1.1		2.0	1.1	ug/L		01/18/22 09:00	01/21/22 18:06	1
Arsenic	1.2	J	2.0	0.75	ug/L		01/18/22 09:00	01/20/22 01:32	1
Barium	48		2.0	0.37	ug/L		01/18/22 09:00	01/20/22 01:32	1
Beryllium	<0.27		1.0	0.27	ug/L		01/18/22 09:00	01/20/22 01:32	1
Boron	530		100	58	ug/L		01/18/22 09:00	01/20/22 01:32	1
Cadmium	<0.051		0.10	0.051	ug/L		01/18/22 09:00	01/20/22 01:32	1
Calcium	190		0.50	0.19	mg/L		01/18/22 09:00	01/20/22 01:32	1
Chromium	<1.1		5.0	1.1	ug/L		01/18/22 09:00	01/20/22 01:32	1
Cobalt	5.9		0.50	0.19	ug/L		01/18/22 09:00	01/20/22 01:32	1
Lead	<0.21		0.50	0.21	ug/L		01/18/22 09:00	01/20/22 01:32	1
Lithium	33		10	2.5	ug/L		01/18/22 09:00	01/20/22 01:32	1
Molybdenum	6.1		2.0	1.3	ug/L		01/18/22 09:00	01/20/22 01:32	1
Selenium	<0.96		5.0	0.96	ug/L		01/18/22 09:00	01/20/22 01:32	1
Thallium	<0.26		1.0	0.26	ug/L		01/18/22 09:00	01/20/22 01:32	1

Method: 7470A - Mercury (CVAA)

Analyte	Result	Qualifier	RL	MDL	Unit	D	Prepared	Analyzed	Dil Fac
Mercury	<0.15		0.20	0.15	ug/L		01/20/22 15:02	01/21/22 13:54	1

General Chemistry

Analyte	Result	Qualifier	RL	MDL	Unit	D	Prepared	Analyzed	Dil Fac
Total Dissolved Solids	1300		50	26	mg/L			01/14/22 13:57	1
pH	7.1	HF	0.1	0.1	SU			01/13/22 21:27	1

Method: Field Sampling - Field Sampling

Analyte	Result	Qualifier	RL	MDL	Unit	D	Prepared	Analyzed	Dil Fac
Oxidation Reduction Potential	-51.0				millivolts			01/12/22 15:30	1
Oxygen, Dissolved, Client Supplied	0.15				mg/L			01/12/22 15:30	1
pH, Field	7.00				SU			01/12/22 15:30	1
Specific Conductance, Field	1857				umhos/cm			01/12/22 15:30	1
Temperature, Field	14.60				Degrees C			01/12/22 15:30	1
Turbidity, Field	0.00				NTU			01/12/22 15:30	1

Client Sample Results

Client: SCS Engineers
 Project/Site: Ottumwa Generating Station - 25221072

Job ID: 310-223428-1

Client Sample ID: Field Blank

Lab Sample ID: 310-223428-3

Date Collected: 01/12/22 16:20

Matrix: Water

Date Received: 01/13/22 18:30

Method: 9056A - Anions, Ion Chromatography

Analyte	Result	Qualifier	RL	MDL	Unit	D	Prepared	Analyzed	Dil Fac
Chloride	<0.43		1.0	0.43	mg/L			01/17/22 21:10	1
Fluoride	<0.055		0.10	0.055	mg/L			01/17/22 21:10	1
Sulfate	<0.49		1.0	0.49	mg/L			01/17/22 21:10	1

Method: 6020A - Metals (ICP/MS)

Analyte	Result	Qualifier	RL	MDL	Unit	D	Prepared	Analyzed	Dil Fac
Antimony	<1.1		2.0	1.1	ug/L		01/18/22 09:00	01/21/22 18:09	1
Arsenic	<0.75		2.0	0.75	ug/L		01/18/22 09:00	01/20/22 01:36	1
Barium	<0.37		2.0	0.37	ug/L		01/18/22 09:00	01/21/22 18:09	1
Beryllium	<0.27		1.0	0.27	ug/L		01/18/22 09:00	01/20/22 01:36	1
Boron	<58		100	58	ug/L		01/18/22 09:00	01/20/22 01:36	1
Cadmium	<0.051		0.10	0.051	ug/L		01/18/22 09:00	01/20/22 01:36	1
Calcium	<0.19		0.50	0.19	mg/L		01/18/22 09:00	01/21/22 18:09	1
Chromium	<1.1		5.0	1.1	ug/L		01/18/22 09:00	01/20/22 01:36	1
Cobalt	<0.19		0.50	0.19	ug/L		01/18/22 09:00	01/20/22 01:36	1
Lead	<0.21		0.50	0.21	ug/L		01/18/22 09:00	01/20/22 01:36	1
Lithium	<2.5		10	2.5	ug/L		01/18/22 09:00	01/20/22 01:36	1
Molybdenum	<1.3		2.0	1.3	ug/L		01/18/22 09:00	01/20/22 01:36	1
Selenium	<0.96		5.0	0.96	ug/L		01/18/22 09:00	01/20/22 01:36	1
Thallium	<0.26		1.0	0.26	ug/L		01/18/22 09:00	01/20/22 01:36	1

Method: 7470A - Mercury (CVAA)

Analyte	Result	Qualifier	RL	MDL	Unit	D	Prepared	Analyzed	Dil Fac
Mercury	<0.15		0.20	0.15	ug/L		01/20/22 15:02	01/21/22 13:56	1

General Chemistry

Analyte	Result	Qualifier	RL	MDL	Unit	D	Prepared	Analyzed	Dil Fac
Total Dissolved Solids	<26		50	26	mg/L			01/14/22 13:57	1
pH	6.4	HF	0.1	0.1	SU			01/13/22 21:29	1

Definitions/Glossary

Client: SCS Engineers
Project/Site: Ottumwa Generating Station - 25221072

Job ID: 310-223428-1

Qualifiers

Metals

Qualifier	Qualifier Description
J	Result is less than the RL but greater than or equal to the MDL and the concentration is an approximate value.

General Chemistry

Qualifier	Qualifier Description
HF	Field parameter with a holding time of 15 minutes. Test performed by laboratory at client's request.

Glossary

Abbreviation	These commonly used abbreviations may or may not be present in this report.
▫	Listed under the "D" column to designate that the result is reported on a dry weight basis
%R	Percent Recovery
CFL	Contains Free Liquid
CFU	Colony Forming Unit
CNF	Contains No Free Liquid
DER	Duplicate Error Ratio (normalized absolute difference)
Dil Fac	Dilution Factor
DL	Detection Limit (DoD/DOE)
DL, RA, RE, IN	Indicates a Dilution, Re-analysis, Re-extraction, or additional Initial metals/anion analysis of the sample
DLC	Decision Level Concentration (Radiochemistry)
EDL	Estimated Detection Limit (Dioxin)
LOD	Limit of Detection (DoD/DOE)
LOQ	Limit of Quantitation (DoD/DOE)
MCL	EPA recommended "Maximum Contaminant Level"
MDA	Minimum Detectable Activity (Radiochemistry)
MDC	Minimum Detectable Concentration (Radiochemistry)
MDL	Method Detection Limit
ML	Minimum Level (Dioxin)
MPN	Most Probable Number
MQL	Method Quantitation Limit
NC	Not Calculated
ND	Not Detected at the reporting limit (or MDL or EDL if shown)
NEG	Negative / Absent
POS	Positive / Present
PQL	Practical Quantitation Limit
PRES	Presumptive
QC	Quality Control
RER	Relative Error Ratio (Radiochemistry)
RL	Reporting Limit or Requested Limit (Radiochemistry)
RPD	Relative Percent Difference, a measure of the relative difference between two points
TEF	Toxicity Equivalent Factor (Dioxin)
TEQ	Toxicity Equivalent Quotient (Dioxin)
TNTC	Too Numerous To Count

QC Sample Results

Client: SCS Engineers
 Project/Site: Ottumwa Generating Station - 25221072

Job ID: 310-223428-1

Method: 9056A - Anions, Ion Chromatography

Lab Sample ID: MB 310-341731/3
Matrix: Water
Analysis Batch: 341731

Client Sample ID: Method Blank
Prep Type: Total/NA

Analyte	MB Result	MB Qualifier	RL	MDL	Unit	D	Prepared	Analyzed	Dil Fac
Chloride	<0.43		1.0	0.43	mg/L			01/17/22 14:42	1
Fluoride	<0.055		0.10	0.055	mg/L			01/17/22 14:42	1
Sulfate	<0.49		1.0	0.49	mg/L			01/17/22 14:42	1

Lab Sample ID: LCS 310-341731/4
Matrix: Water
Analysis Batch: 341731

Client Sample ID: Lab Control Sample
Prep Type: Total/NA

Analyte	Spike Added	LCS Result	LCS Qualifier	Unit	D	%Rec	%Rec. Limits
Chloride	10.0	10.4		mg/L		104	90 - 110
Fluoride	2.00	2.00		mg/L		100	90 - 110
Sulfate	10.0	10.5		mg/L		105	90 - 110

Method: 6020A - Metals (ICP/MS)

Lab Sample ID: MB 310-341483/1-A
Matrix: Water
Analysis Batch: 341846

Client Sample ID: Method Blank
Prep Type: Total/NA
Prep Batch: 341483

Analyte	MB Result	MB Qualifier	RL	MDL	Unit	D	Prepared	Analyzed	Dil Fac
Antimony	<1.1		2.0	1.1	ug/L		01/18/22 09:00	01/19/22 23:58	1
Arsenic	<0.75		2.0	0.75	ug/L		01/18/22 09:00	01/19/22 23:58	1
Barium	<0.37		2.0	0.37	ug/L		01/18/22 09:00	01/19/22 23:58	1
Beryllium	<0.27		1.0	0.27	ug/L		01/18/22 09:00	01/19/22 23:58	1
Boron	<58		100	58	ug/L		01/18/22 09:00	01/19/22 23:58	1
Cadmium	<0.051		0.10	0.051	ug/L		01/18/22 09:00	01/19/22 23:58	1
Chromium	<1.1		5.0	1.1	ug/L		01/18/22 09:00	01/19/22 23:58	1
Cobalt	<0.19		0.50	0.19	ug/L		01/18/22 09:00	01/19/22 23:58	1
Lead	<0.21		0.50	0.21	ug/L		01/18/22 09:00	01/19/22 23:58	1
Lithium	<2.5		10	2.5	ug/L		01/18/22 09:00	01/19/22 23:58	1
Molybdenum	<1.3		2.0	1.3	ug/L		01/18/22 09:00	01/19/22 23:58	1
Selenium	<0.96		5.0	0.96	ug/L		01/18/22 09:00	01/19/22 23:58	1
Thallium	<0.26		1.0	0.26	ug/L		01/18/22 09:00	01/19/22 23:58	1

Lab Sample ID: MB 310-341483/1-A
Matrix: Water
Analysis Batch: 342037

Client Sample ID: Method Blank
Prep Type: Total/NA
Prep Batch: 341483

Analyte	MB Result	MB Qualifier	RL	MDL	Unit	D	Prepared	Analyzed	Dil Fac
Calcium	<0.19		0.50	0.19	mg/L		01/18/22 09:00	01/21/22 12:21	1

Lab Sample ID: LCS 310-341483/2-A
Matrix: Water
Analysis Batch: 341846

Client Sample ID: Lab Control Sample
Prep Type: Total/NA
Prep Batch: 341483

Analyte	Spike Added	LCS Result	LCS Qualifier	Unit	D	%Rec	%Rec. Limits
Antimony	200	205		ug/L		102	80 - 120
Arsenic	200	183		ug/L		92	80 - 120
Barium	100	95.7		ug/L		96	80 - 120
Beryllium	100	94.7		ug/L		95	80 - 120

Eurofins Cedar Falls

QC Sample Results

Client: SCS Engineers
 Project/Site: Ottumwa Generating Station - 25221072

Job ID: 310-223428-1

Method: 6020A - Metals (ICP/MS) (Continued)

Lab Sample ID: LCS 310-341483/2-A
 Matrix: Water
 Analysis Batch: 341846

Client Sample ID: Lab Control Sample
 Prep Type: Total/NA
 Prep Batch: 341483

Analyte	Spike Added	LCS Result	LCS Qualifier	Unit	D	%Rec	%Rec. Limits
Boron	200	187		ug/L		94	80 - 120
Cadmium	100	88.1		ug/L		88	80 - 120
Chromium	100	89.9		ug/L		90	80 - 120
Cobalt	100	98.4		ug/L		98	80 - 120
Lead	200	190		ug/L		95	80 - 120
Lithium	200	204		ug/L		102	80 - 120
Molybdenum	200	196		ug/L		98	80 - 120
Selenium	400	343		ug/L		86	80 - 120
Thallium	200	194		ug/L		97	80 - 120

Lab Sample ID: LCS 310-341483/2-A
 Matrix: Water
 Analysis Batch: 342037

Client Sample ID: Lab Control Sample
 Prep Type: Total/NA
 Prep Batch: 341483

Analyte	Spike Added	LCS Result	LCS Qualifier	Unit	D	%Rec	%Rec. Limits
Calcium	2.00	1.94		mg/L		97	80 - 120

Method: 7470A - Mercury (CVAA)

Lab Sample ID: MB 310-341908/1-A
 Matrix: Water
 Analysis Batch: 342046

Client Sample ID: Method Blank
 Prep Type: Total/NA
 Prep Batch: 341908

Analyte	MB Result	MB Qualifier	RL	MDL	Unit	D	Prepared	Analyzed	Dil Fac
Mercury	<0.15		0.20	0.15	ug/L		01/20/22 15:02	01/21/22 12:58	1

Lab Sample ID: LCS 310-341908/2-A
 Matrix: Water
 Analysis Batch: 342046

Client Sample ID: Lab Control Sample
 Prep Type: Total/NA
 Prep Batch: 341908

Analyte	Spike Added	LCS Result	LCS Qualifier	Unit	D	%Rec	%Rec. Limits
Mercury	1.67	1.75		ug/L		105	80 - 120

Method: SM 2540C - Solids, Total Dissolved (TDS)

Lab Sample ID: MB 310-341366/1
 Matrix: Water
 Analysis Batch: 341366

Client Sample ID: Method Blank
 Prep Type: Total/NA

Analyte	MB Result	MB Qualifier	RL	MDL	Unit	D	Prepared	Analyzed	Dil Fac
Total Dissolved Solids	<26		50	26	mg/L			01/14/22 13:57	1

Lab Sample ID: LCS 310-341366/2
 Matrix: Water
 Analysis Batch: 341366

Client Sample ID: Lab Control Sample
 Prep Type: Total/NA

Analyte	Spike Added	LCS Result	LCS Qualifier	Unit	D	%Rec	%Rec. Limits
Total Dissolved Solids	1000	928		mg/L		93	90 - 110

Eurofins Cedar Falls

QC Sample Results

Client: SCS Engineers
 Project/Site: Ottumwa Generating Station - 25221072

Job ID: 310-223428-1

Method: SM 4500 H+ B - pH

Lab Sample ID: LCS 310-341328/1
Matrix: Water
Analysis Batch: 341328

Client Sample ID: Lab Control Sample
Prep Type: Total/NA

Analyte	Spike Added	LCS Result	LCS Qualifier	Unit	D	%Rec	%Rec. Limits
pH	7.00	7.0		SU		100	98 - 102

Lab Sample ID: 310-223428-1 DU
Matrix: Water
Analysis Batch: 341328

Client Sample ID: MW-312
Prep Type: Total/NA

Analyte	Sample Result	Sample Qualifier	DU Result	DU Qualifier	Unit	D	RPD	RPD Limit
pH	7.4	HF	7.3		SU		0.5	20

- 1
- 2
- 3
- 4
- 5
- 6
- 7
- 8
- 9
- 10
- 11
- 12
- 13
- 14
- 15

QC Association Summary

Client: SCS Engineers
Project/Site: Ottumwa Generating Station - 25221072

Job ID: 310-223428-1

HPLC/IC

Analysis Batch: 341731

Lab Sample ID	Client Sample ID	Prep Type	Matrix	Method	Prep Batch
310-223428-1	MW-312	Total/NA	Water	9056A	
310-223428-1	MW-312	Total/NA	Water	9056A	
310-223428-2	MW-313	Total/NA	Water	9056A	
310-223428-2	MW-313	Total/NA	Water	9056A	
310-223428-3	Field Blank	Total/NA	Water	9056A	
MB 310-341731/3	Method Blank	Total/NA	Water	9056A	
LCS 310-341731/4	Lab Control Sample	Total/NA	Water	9056A	

Metals

Prep Batch: 341483

Lab Sample ID	Client Sample ID	Prep Type	Matrix	Method	Prep Batch
310-223428-1	MW-312	Total/NA	Water	3005A	
310-223428-2	MW-313	Total/NA	Water	3005A	
310-223428-3	Field Blank	Total/NA	Water	3005A	
MB 310-341483/1-A	Method Blank	Total/NA	Water	3005A	
LCS 310-341483/2-A	Lab Control Sample	Total/NA	Water	3005A	

Analysis Batch: 341846

Lab Sample ID	Client Sample ID	Prep Type	Matrix	Method	Prep Batch
310-223428-1	MW-312	Total/NA	Water	6020A	341483
310-223428-2	MW-313	Total/NA	Water	6020A	341483
310-223428-3	Field Blank	Total/NA	Water	6020A	341483
MB 310-341483/1-A	Method Blank	Total/NA	Water	6020A	341483
LCS 310-341483/2-A	Lab Control Sample	Total/NA	Water	6020A	341483

Prep Batch: 341908

Lab Sample ID	Client Sample ID	Prep Type	Matrix	Method	Prep Batch
310-223428-1	MW-312	Total/NA	Water	7470A	
310-223428-2	MW-313	Total/NA	Water	7470A	
310-223428-3	Field Blank	Total/NA	Water	7470A	
MB 310-341908/1-A	Method Blank	Total/NA	Water	7470A	
LCS 310-341908/2-A	Lab Control Sample	Total/NA	Water	7470A	

Analysis Batch: 342037

Lab Sample ID	Client Sample ID	Prep Type	Matrix	Method	Prep Batch
MB 310-341483/1-A	Method Blank	Total/NA	Water	6020A	341483
LCS 310-341483/2-A	Lab Control Sample	Total/NA	Water	6020A	341483

Analysis Batch: 342046

Lab Sample ID	Client Sample ID	Prep Type	Matrix	Method	Prep Batch
310-223428-1	MW-312	Total/NA	Water	7470A	341908
310-223428-2	MW-313	Total/NA	Water	7470A	341908
310-223428-3	Field Blank	Total/NA	Water	7470A	341908
MB 310-341908/1-A	Method Blank	Total/NA	Water	7470A	341908
LCS 310-341908/2-A	Lab Control Sample	Total/NA	Water	7470A	341908

Analysis Batch: 342091

Lab Sample ID	Client Sample ID	Prep Type	Matrix	Method	Prep Batch
310-223428-1	MW-312	Total/NA	Water	6020A	341483
310-223428-2	MW-313	Total/NA	Water	6020A	341483

Eurofins Cedar Falls

QC Association Summary

Client: SCS Engineers
Project/Site: Ottumwa Generating Station - 25221072

Job ID: 310-223428-1

Metals (Continued)

Analysis Batch: 342091 (Continued)

Lab Sample ID	Client Sample ID	Prep Type	Matrix	Method	Prep Batch
310-223428-3	Field Blank	Total/NA	Water	6020A	341483

General Chemistry

Analysis Batch: 341328

Lab Sample ID	Client Sample ID	Prep Type	Matrix	Method	Prep Batch
310-223428-1	MW-312	Total/NA	Water	SM 4500 H+ B	
310-223428-2	MW-313	Total/NA	Water	SM 4500 H+ B	
310-223428-3	Field Blank	Total/NA	Water	SM 4500 H+ B	
LCS 310-341328/1	Lab Control Sample	Total/NA	Water	SM 4500 H+ B	
310-223428-1 DU	MW-312	Total/NA	Water	SM 4500 H+ B	

Analysis Batch: 341366

Lab Sample ID	Client Sample ID	Prep Type	Matrix	Method	Prep Batch
310-223428-1	MW-312	Total/NA	Water	SM 2540C	
310-223428-2	MW-313	Total/NA	Water	SM 2540C	
310-223428-3	Field Blank	Total/NA	Water	SM 2540C	
MB 310-341366/1	Method Blank	Total/NA	Water	SM 2540C	
LCS 310-341366/2	Lab Control Sample	Total/NA	Water	SM 2540C	

Field Service / Mobile Lab

Analysis Batch: 341806

Lab Sample ID	Client Sample ID	Prep Type	Matrix	Method	Prep Batch
310-223428-1	MW-312	Total/NA	Water	Field Sampling	
310-223428-2	MW-313	Total/NA	Water	Field Sampling	

Lab Chronicle

Client: SCS Engineers
 Project/Site: Ottumwa Generating Station - 25221072

Job ID: 310-223428-1

Client Sample ID: MW-312
Date Collected: 01/12/22 11:40
Date Received: 01/13/22 18:30

Lab Sample ID: 310-223428-1
Matrix: Water

Prep Type	Batch Type	Batch Method	Run	Dilution Factor	Batch Number	Prepared or Analyzed	Analyst	Lab
Total/NA	Analysis	9056A		5	341731	01/17/22 20:08	JNR	TAL CF
Total/NA	Analysis	9056A		20	341731	01/18/22 11:36	JNR	TAL CF
Total/NA	Prep	3005A			341483	01/18/22 09:00	ACM2	TAL CF
Total/NA	Analysis	6020A		1	341846	01/20/22 01:29	SAP	TAL CF
Total/NA	Prep	3005A			341483	01/18/22 09:00	ACM2	TAL CF
Total/NA	Analysis	6020A		1	342091	01/21/22 18:03	SAP	TAL CF
Total/NA	Prep	7470A			341908	01/20/22 15:02	EAM	TAL CF
Total/NA	Analysis	7470A		1	342046	01/21/22 13:52	EAM	TAL CF
Total/NA	Analysis	SM 2540C		1	341366	01/14/22 13:57	TGF	TAL CF
Total/NA	Analysis	SM 4500 H+ B		1	341328	01/13/22 21:22	JWH	TAL CF
Total/NA	Analysis	Field Sampling		1	341806	01/12/22 11:40	SLD	TAL CF

Client Sample ID: MW-313
Date Collected: 01/12/22 15:30
Date Received: 01/13/22 18:30

Lab Sample ID: 310-223428-2
Matrix: Water

Prep Type	Batch Type	Batch Method	Run	Dilution Factor	Batch Number	Prepared or Analyzed	Analyst	Lab
Total/NA	Analysis	9056A		5	341731	01/17/22 20:24	JNR	TAL CF
Total/NA	Analysis	9056A		20	341731	01/18/22 11:52	JNR	TAL CF
Total/NA	Prep	3005A			341483	01/18/22 09:00	ACM2	TAL CF
Total/NA	Analysis	6020A		1	341846	01/20/22 01:32	SAP	TAL CF
Total/NA	Prep	3005A			341483	01/18/22 09:00	ACM2	TAL CF
Total/NA	Analysis	6020A		1	342091	01/21/22 18:06	SAP	TAL CF
Total/NA	Prep	7470A			341908	01/20/22 15:02	EAM	TAL CF
Total/NA	Analysis	7470A		1	342046	01/21/22 13:54	EAM	TAL CF
Total/NA	Analysis	SM 2540C		1	341366	01/14/22 13:57	TGF	TAL CF
Total/NA	Analysis	SM 4500 H+ B		1	341328	01/13/22 21:27	JWH	TAL CF
Total/NA	Analysis	Field Sampling		1	341806	01/12/22 15:30	SLD	TAL CF

Client Sample ID: Field Blank
Date Collected: 01/12/22 16:20
Date Received: 01/13/22 18:30

Lab Sample ID: 310-223428-3
Matrix: Water

Prep Type	Batch Type	Batch Method	Run	Dilution Factor	Batch Number	Prepared or Analyzed	Analyst	Lab
Total/NA	Analysis	9056A		1	341731	01/17/22 21:10	JNR	TAL CF
Total/NA	Prep	3005A			341483	01/18/22 09:00	ACM2	TAL CF
Total/NA	Analysis	6020A		1	341846	01/20/22 01:36	SAP	TAL CF
Total/NA	Prep	3005A			341483	01/18/22 09:00	ACM2	TAL CF
Total/NA	Analysis	6020A		1	342091	01/21/22 18:09	SAP	TAL CF
Total/NA	Prep	7470A			341908	01/20/22 15:02	EAM	TAL CF
Total/NA	Analysis	7470A		1	342046	01/21/22 13:56	EAM	TAL CF
Total/NA	Analysis	SM 2540C		1	341366	01/14/22 13:57	TGF	TAL CF
Total/NA	Analysis	SM 4500 H+ B		1	341328	01/13/22 21:29	JWH	TAL CF

Lab Chronicle

Client: SCS Engineers
Project/Site: Ottumwa Generating Station - 25221072

Job ID: 310-223428-1

Laboratory References:

TAL CF = Eurofins Cedar Falls, 3019 Venture Way, Cedar Falls, IA 50613, TEL (319)277-2401

1

2

3

4

5

6

7

8

9

10

11

12

13

14

15

Accreditation/Certification Summary

Client: SCS Engineers
Project/Site: Ottumwa Generating Station - 25221072

Job ID: 310-223428-1

Laboratory: Eurofins Cedar Falls

The accreditations/certifications listed below are applicable to this report.

Authority	Program	Identification Number	Expiration Date
Iowa	State	007	12-01-21 *

- 1
- 2
- 3
- 4
- 5
- 6
- 7
- 8
- 9
- 10
- 11
- 12
- 13
- 14
- 15

* Accreditation/Certification renewal pending - accreditation/certification considered valid.

Method Summary

Client: SCS Engineers
Project/Site: Ottumwa Generating Station - 25221072

Job ID: 310-223428-1

Method	Method Description	Protocol	Laboratory
9056A	Anions, Ion Chromatography	SW846	TAL CF
6020A	Metals (ICP/MS)	SW846	TAL CF
7470A	Mercury (CVAA)	SW846	TAL CF
SM 2540C	Solids, Total Dissolved (TDS)	SM	TAL CF
SM 4500 H+ B	pH	SM	TAL CF
Field Sampling	Field Sampling	EPA	TAL CF
3005A	Preparation, Total Metals	SW846	TAL CF
7470A	Preparation, Mercury	SW846	TAL CF

Protocol References:

EPA = US Environmental Protection Agency

SM = "Standard Methods For The Examination Of Water And Wastewater"

SW846 = "Test Methods For Evaluating Solid Waste, Physical/Chemical Methods", Third Edition, November 1986 And Its Updates.

Laboratory References:

TAL CF = Eurofins Cedar Falls, 3019 Venture Way, Cedar Falls, IA 50613, TEL (319)277-2401



Environment Testing
TestAmerica



310-223428 Chain of Custody

Cooler/Sample Receipt and Temperature Log Form

Client Information			
Client: <u>SCS</u>			
City/State:	CITY <u>Madison</u>	STATE <u>WI</u>	Project:
Receipt Information			
Date/Time Received:	DATE <u>1-13-22</u>	TIME <u>1830</u>	Received By: <u>PR</u>
Delivery Type: <input type="checkbox"/> UPS <input type="checkbox"/> FedEx <input type="checkbox"/> FedEx Ground <input type="checkbox"/> US Mail <input type="checkbox"/> Spee-Dee <input checked="" type="checkbox"/> Lab Courier <input type="checkbox"/> Lab Field Services <input type="checkbox"/> Client Drop-off <input type="checkbox"/> Other: _____			
Condition of Cooler/Containers			
Sample(s) received in Cooler?	<input checked="" type="checkbox"/> Yes <input type="checkbox"/> No	If yes: Cooler ID: _____	
Multiple Coolers?	<input type="checkbox"/> Yes <input checked="" type="checkbox"/> No	If yes: Cooler # _____ of _____	
Cooler Custody Seals Present?	<input type="checkbox"/> Yes <input checked="" type="checkbox"/> No	If yes: Cooler custody seals intact? <input type="checkbox"/> Yes <input type="checkbox"/> No	
Sample Custody Seals Present?	<input type="checkbox"/> Yes <input checked="" type="checkbox"/> No	If yes: Sample custody seals intact? <input type="checkbox"/> Yes <input type="checkbox"/> No	
Trip Blank Present?	<input type="checkbox"/> Yes <input type="checkbox"/> No	If yes: Which VOA samples are in cooler? ↓	
Temperature Record			
Coolant:	<input checked="" type="checkbox"/> Wet ice <input type="checkbox"/> Blue ice <input type="checkbox"/> Dry ice <input type="checkbox"/> Other: _____ <input type="checkbox"/> NONE		
Thermometer ID:	<u>N</u>	Correction Factor (°C):	<u>0</u>
• Temp Blank Temperature – If no temp blank, or temp blank temperature above criteria, proceed to Sample Container Temperature			
Uncorrected Temp (°C):	<u>—</u>	Corrected Temp (°C):	<u>—</u>
Sample Container Temperature			
Container(s) used:	CONTAINER 1 <u>P1 250</u>	CONTAINER 2	
Uncorrected Temp (°C):	<u>4.4</u>		
Corrected Temp (°C):	<u>4.4</u>		
Exceptions Noted			
1) If temperature exceeds criteria, was sample(s) received same day of sampling? <input type="checkbox"/> Yes <input type="checkbox"/> No a) If yes: Is there evidence that the chilling process began? <input type="checkbox"/> Yes <input type="checkbox"/> No			
2) If temperature is <0°C, are there obvious signs that the integrity of sample containers is compromised? (e.g., bulging septa, broken/cracked bottles, frozen solid?) <input type="checkbox"/> Yes <input type="checkbox"/> No			
NOTE: If yes, contact PM before proceeding. If no, proceed with login			
Additional Comments			



Chain of Custody Record

TestAmerica Des Moines SC

eurofins

Client Information		Sampler		Lab PM		Carrier/Tracking No(s)		COC No								
Client Contact Meghan Blodgett		Phone 608-509-8245		Fredrick Sandle E-Mail sandra.fredrick@eurofinset.com		State of Origin		310-66793-17485-4								
Company SCS Engineers		PWSID						Page Page 1 of 2								
Address 2830 Dairy Drive		Due Date Requested						Job #								
City Madison		TAT Requested (days):						Preservation Codes: M - Hexane N - None O - AsNaO2 P - Na2O4S Q - Na2SO3 R - Na2S2O3 S - H2SO4 T - TSP Dodecahydrate U - Acetone V - MCAA W - pH 4-5 X - EDTA Y - EDA Z - other (specify) Other								
State Zip WV, 53718		Compliance Project: <input type="checkbox"/> Yes <input type="checkbox"/> No														
Phone 25221072		PO # 25221072														
Email mb.blodgett@scsengineers.com		WG #														
Project Name Ottumwa Generating Station - 25221072		Project # 31011020														
Site SSOW#																
Sample Identification	Sample Date	Sample Time	Sample Type (C=Comp, G=grab)	Matrix (W=water, S=solid, O=soil, G=grab)	Field Filtered Sample (Yes or No)	Perform MSD (Yes or No)	9030 - Rad um-226 (GFC)	9040 - Radium-228 (GFC)	9056A ORGM 28D Chloride, Fluoride & Sulfate	6020A, T470A	2540C, Caled, SM4500_H+	2320B - Alkalinity/TDS	6020A - D Metals	9055A ORGM 800 Chloride/Sulfate	Total Number of containers	Special Instructions/Note:
MMW-305				Water	<input checked="" type="checkbox"/>	<input checked="" type="checkbox"/>										TSS/pH should be
MMW-310				Water	<input checked="" type="checkbox"/>	<input checked="" type="checkbox"/>										TDS/pH
MMW-312	1-12-22	1146	G	Water	<input checked="" type="checkbox"/>	<input checked="" type="checkbox"/>										
MMW-313	1-12-22	1622	G	Water	<input checked="" type="checkbox"/>	<input checked="" type="checkbox"/>										
Field Blank				Water	<input checked="" type="checkbox"/>	<input checked="" type="checkbox"/>										
MMW-305	1-12-22	1622	G	Water	<input checked="" type="checkbox"/>	<input checked="" type="checkbox"/>										
MMW-310				Water	<input checked="" type="checkbox"/>	<input checked="" type="checkbox"/>										
MMW-312				Water	<input checked="" type="checkbox"/>	<input checked="" type="checkbox"/>										
MMW-313				Water	<input checked="" type="checkbox"/>	<input checked="" type="checkbox"/>										
Field Blank				Water	<input checked="" type="checkbox"/>	<input checked="" type="checkbox"/>										

Sample Disposal (A fee may be assessed if samples are retained longer than 1 month)
 Return To Client Disposal By Lab Archive For _____ Months

Special Instructions/QC Requirements

Time	Date	Received by	Company	Method of Shipment
	1-13-22	8 12	Company	
	1-13-22	1830	Company	

Cooler Temperature(s) °C and Other Remarks

Eurofins Samples - January 2022
Groundwater Monitoring - Ottumwa Generating Station / SCS Engineers Project #25221072

	COC #	Parameter	OGS - Ash Pond													TOTAL						
			MW-301	MW-302	MW-303	MW-304	MW-305	MW-305A	MW-306	MW-310	MW-310A	MW-311	MW-311A	MW-312	MW-313		Field Blank					
Appendix III Parameters	Unfiltered	1	Boron														X	X	X	3		
		Calcium															X	X	X	3		
		Chloride															X	X	X	3		
		Fluoride															X	X	X	3		
		Sulfate															X	X	X	3		
		pH															X	X	X	3		
		TDS															X	X	X	3		
Appendix IV Parameters	Unfiltered	1	Antimony														X	X	X	3		
		Arsenic															X	X	X	3		
		Barium															X	X	X	3		
		Beryllium															X	X	X	3		
		Cadmium															X	X	X	3		
		Chromium															X	X	X	3		
		Cobalt															X	X	X	3		
		Lead															X	X	X	3		
		Lithium															X	X	X	3		
		Mercury															X	X	X	3		
		Molybdenum															X	X	X	3		
		Selenium															X	X	X	3		
		Thallium															X	X	X	3		
	2	Radium (report separately)															X	X	X	3		
Field Parameters	Unfiltered	1	Ferrous Iron (CHEMets)														X	X		2		
		Sulfide (CHEMets)															X	X		2		
		Groundwater Elevation															X	X		2		
		pH (field)															X	X		2		
		Specific Conductance															X	X		2		
		Dissolved Oxygen															X	X		2		
		ORP															X	X		2		
		Temperature															X	X		2		
		Turbidity															X	X		2		
		Color															X	X		2		
		Odor															X	X		2		
Additional Lab Parameters - REQUIRES SEPARATE COC	Unfiltered	3	Alkalinity (as CaCO3)														X	X		2		
	0.45 µm		Aluminum															X	X		2	
			Calcium															X	X		2	
			Cobalt															X	X		2	
			Iron															X	X		2	
			Magnesium															X	X		2	
			Manganese															X	X		2	
			Sodium															X	X		2	
			Potassium															X	X		2	
			0.20 µm	Aluminum															X	X		2
				Cobalt															X	X		2
Iron																X	X		2			

Notes: All samples are unfiltered (total) unless otherwise noted.

C:\Users\FredrickS\AppData\Local\Microsoft\Windows\NetCache\Content.Outlook\D8427408\OGS_CCR_Rule_Sampling_2112_rev2_split by COC.xls\Sheet1

Login Sample Receipt Checklist

Client: SCS Engineers

Job Number: 310-223428-1

Login Number: 223428

List Number: 1

Creator: Homolar, Dana J

List Source: Eurofins Cedar Falls

Question	Answer	Comment
Radioactivity wasn't checked or is \leq background as measured by a survey meter.	N/A	
The cooler's custody seal, if present, is intact.	N/A	
Sample custody seals, if present, are intact.	N/A	
The cooler or samples do not appear to have been compromised or tampered with.	True	
Samples were received on ice.	True	
Cooler Temperature is acceptable.	True	
Cooler Temperature is recorded.	True	
COC is present.	True	
COC is filled out in ink and legible.	True	
COC is filled out with all pertinent information.	True	
Is the Field Sampler's name present on COC?	True	
There are no discrepancies between the containers received and the COC.	True	
Samples are received within Holding Time (excluding tests with immediate HTs)	True	
Sample containers have legible labels.	True	
Containers are not broken or leaking.	True	
Sample collection date/times are provided.	True	
Appropriate sample containers are used.	True	
Sample bottles are completely filled.	True	
Sample Preservation Verified.	True	
There is sufficient vol. for all requested analyses, incl. any requested MS/MSDs	True	
Containers requiring zero headspace have no headspace or bubble is <math><6\text{mm}</math> (1/4").	True	
Multiphasic samples are not present.	True	
Samples do not require splitting or compositing.	True	
Residual Chlorine Checked.	N/A	



Table 1. Groundwater Monitoring Results - Field Parameters
Ottumwa Generating Station / SCS Engineers Project No. 25221072.00
January 2022

Sample	Date/Sample Time	Groundwater Elevation (amsl)	Temperature (Deg. C)	pH (Std. Units)	Dissolved Oxygen (mg/L)	Specific Conductivity (µmhos/cm)	ORP (mV)	Turbidity
MW-312	1/12/2022 11:40	NS	12.62	7.18	0.32	1762	-53.4	0.00
MW-313	1/12/2022 15:30	NS	14.60	7.00	0.15	1857	-51.0	0.00

Abbreviations:

mg/L = milligrams per liter

amsl = above mean sea level

NA = Not Analyzed

NM= Not Measured

NS = Not surveyed

Notes:

none

Created by: ACW
 Last revision by: ACW
 Checked by: RM

Date: 1/14/2022
 Date: 1/14/2022
 Date: 1/14/2022

C:\Users\FredrickS\AppData\Local\Microsoft\Windows\INetCache\Content.Outlook\D8427408\[2201_Jan - OGS_CCR_Field.xlsx]GW Field Parameters

ANALYTICAL REPORT

Eurofins Cedar Falls
3019 Venture Way
Cedar Falls, IA 50613
Tel: (319)277-2401

Laboratory Job ID: 310-223429-1

Client Project/Site: Ottumwa Generating Station 25221072

For:

SCS Engineers
2830 Dairy Drive
Madison, Wisconsin 53718

Attn: Meghan Blodgett



*Authorized for release by:
1/24/2022 5:24:29 PM*

Sandie Fredrick, Project Manager II
(920)261-1660
sandra.fredrick@eurofinset.com

LINKS

Review your project
results through
Total Access

Have a Question?



Visit us at:

www.eurofinsus.com/Env

This report has been electronically signed and authorized by the signatory. Electronic signature is intended to be the legally binding equivalent of a traditionally handwritten signature.

Results relate only to the items tested and the sample(s) as received by the laboratory.

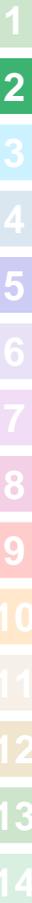


Table of Contents

Cover Page	1
Table of Contents	2
Case Narrative	3
Sample Summary	4
Detection Summary	5
Client Sample Results	6
Definitions	10
QC Sample Results	11
QC Association	13
Chronicle	14
Certification Summary	15
Method Summary	16
Chain of Custody	17
Receipt Checklists	24

Case Narrative

Client: SCS Engineers
Project/Site: Ottumwa Generating Station 25221072

Job ID: 310-223429-1

Job ID: 310-223429-1

Laboratory: Eurofins Cedar Falls

Narrative

Job Narrative
310-223429-1

Comments

No additional comments.

Receipt

The samples were received on 1/13/2022 6:30 PM. Unless otherwise noted below, the samples arrived in good condition, and where required, properly preserved and on ice. The temperature of the cooler at receipt was 4.4° C.

Metals

No analytical or quality issues were noted, other than those described in the Definitions/Glossary page.

General Chemistry

No analytical or quality issues were noted, other than those described in the Definitions/Glossary page.

- 1
- 2
- 3
- 4
- 5
- 6
- 7
- 8
- 9
- 10
- 11
- 12
- 13
- 14

Sample Summary

Client: SCS Engineers
Project/Site: Ottumwa Generating Station 25221072

Job ID: 310-223429-1

Lab Sample ID	Client Sample ID	Matrix	Collected	Received
310-223429-1	MW-312 0.45um	Water	01/12/22 11:40	01/13/22 18:30
310-223429-2	MW-313 0.45um	Water	01/12/22 15:30	01/13/22 18:30
310-223429-4	MW-312 0.2um	Water	01/12/22 11:40	01/13/22 18:30
310-223429-5	MW-313 0.2um	Water	01/12/22 15:30	01/13/22 18:30

- 1
- 2
- 3
- 4
- 5
- 6
- 7
- 8
- 9
- 10
- 11
- 12
- 13
- 14

Detection Summary

Client: SCS Engineers
Project/Site: Ottumwa Generating Station 25221072

Job ID: 310-223429-1

Client Sample ID: MW-312 0.45um

Lab Sample ID: 310-223429-1

Analyte	Result	Qualifier	RL	MDL	Unit	Dil Fac	D	Method	Prep Type
Calcium	180000		500	190	ug/L	1		6020A	Dissolved
Cobalt	3.4		0.50	0.19	ug/L	1		6020A	Dissolved
Iron	180		100	36	ug/L	1		6020A	Dissolved
Magnesium	52000		500	100	ug/L	1		6020A	Dissolved
Manganese	1300		10	4.4	ug/L	1		6020A	Dissolved
Potassium	4300		500	150	ug/L	1		6020A	Dissolved
Sodium	120000		1000	610	ug/L	1		6020A	Dissolved
Bicarbonate Alkalinity as CaCO3	220		10	4.6	mg/L	1		SM 2320B	Total/NA
Total Alkalinity as CaCO3	220		10	4.6	mg/L	1		SM 2320B	Total/NA

Client Sample ID: MW-313 0.45um

Lab Sample ID: 310-223429-2

Analyte	Result	Qualifier	RL	MDL	Unit	Dil Fac	D	Method	Prep Type
Calcium	190000		500	190	ug/L	1		6020A	Dissolved
Cobalt	5.9		0.50	0.19	ug/L	1		6020A	Dissolved
Iron	240		100	36	ug/L	1		6020A	Dissolved
Magnesium	58000		500	100	ug/L	1		6020A	Dissolved
Manganese	3600		10	4.4	ug/L	1		6020A	Dissolved
Potassium	5700		500	150	ug/L	1		6020A	Dissolved
Sodium	110000		1000	610	ug/L	1		6020A	Dissolved
Bicarbonate Alkalinity as CaCO3	230		10	4.6	mg/L	1		SM 2320B	Total/NA
Total Alkalinity as CaCO3	230		10	4.6	mg/L	1		SM 2320B	Total/NA

Client Sample ID: MW-312 0.2um

Lab Sample ID: 310-223429-4

Analyte	Result	Qualifier	RL	MDL	Unit	Dil Fac	D	Method	Prep Type
Aluminum	19	J	50	17	ug/L	1		6020A	Dissolved
Cobalt	5.1		0.50	0.19	ug/L	1		6020A	Dissolved
Iron	380		100	36	ug/L	1		6020A	Dissolved

Client Sample ID: MW-313 0.2um

Lab Sample ID: 310-223429-5

Analyte	Result	Qualifier	RL	MDL	Unit	Dil Fac	D	Method	Prep Type
Cobalt	6.0		0.50	0.19	ug/L	1		6020A	Dissolved
Iron	240		100	36	ug/L	1		6020A	Dissolved

This Detection Summary does not include radiochemical test results.

Eurofins Cedar Falls

Client Sample Results

Client: SCS Engineers
 Project/Site: Ottumwa Generating Station 25221072

Job ID: 310-223429-1

Client Sample ID: MW-312 0.45um

Lab Sample ID: 310-223429-1

Date Collected: 01/12/22 11:40

Matrix: Water

Date Received: 01/13/22 18:30

Method: 6020A - Metals (ICP/MS) - Dissolved

Analyte	Result	Qualifier	RL	MDL	Unit	D	Prepared	Analyzed	Dil Fac
Aluminum	<17		50	17	ug/L		01/19/22 08:15	01/22/22 00:11	1
Calcium	180000		500	190	ug/L		01/19/22 08:15	01/24/22 14:16	1
Cobalt	3.4		0.50	0.19	ug/L		01/19/22 08:15	01/22/22 00:11	1
Iron	180		100	36	ug/L		01/19/22 08:15	01/22/22 00:11	1
Magnesium	52000		500	100	ug/L		01/19/22 08:15	01/24/22 14:16	1
Manganese	1300		10	4.4	ug/L		01/19/22 08:15	01/24/22 14:16	1
Potassium	4300		500	150	ug/L		01/19/22 08:15	01/22/22 00:11	1
Sodium	120000		1000	610	ug/L		01/19/22 08:15	01/24/22 14:16	1

General Chemistry

Analyte	Result	Qualifier	RL	MDL	Unit	D	Prepared	Analyzed	Dil Fac
Bicarbonate Alkalinity as CaCO3	220		10	4.6	mg/L			01/17/22 08:01	1
Carbonate Alkalinity as CaCO3	<4.6		10	4.6	mg/L			01/17/22 08:01	1
Total Alkalinity as CaCO3	220		10	4.6	mg/L			01/17/22 08:01	1

- 1
- 2
- 3
- 4
- 5
- 6
- 7
- 8
- 9
- 10
- 11
- 12
- 13
- 14

Client Sample Results

Client: SCS Engineers
 Project/Site: Ottumwa Generating Station 25221072

Job ID: 310-223429-1

Client Sample ID: MW-313 0.45um

Lab Sample ID: 310-223429-2

Date Collected: 01/12/22 15:30

Matrix: Water

Date Received: 01/13/22 18:30

Method: 6020A - Metals (ICP/MS) - Dissolved

Analyte	Result	Qualifier	RL	MDL	Unit	D	Prepared	Analyzed	Dil Fac
Aluminum	<17		50	17	ug/L		01/19/22 08:15	01/22/22 00:18	1
Calcium	190000		500	190	ug/L		01/19/22 08:15	01/24/22 14:22	1
Cobalt	5.9		0.50	0.19	ug/L		01/19/22 08:15	01/22/22 00:18	1
Iron	240		100	36	ug/L		01/19/22 08:15	01/22/22 00:18	1
Magnesium	58000		500	100	ug/L		01/19/22 08:15	01/24/22 14:22	1
Manganese	3600		10	4.4	ug/L		01/19/22 08:15	01/24/22 14:22	1
Potassium	5700		500	150	ug/L		01/19/22 08:15	01/22/22 00:18	1
Sodium	110000		1000	610	ug/L		01/19/22 08:15	01/24/22 14:22	1

General Chemistry

Analyte	Result	Qualifier	RL	MDL	Unit	D	Prepared	Analyzed	Dil Fac
Bicarbonate Alkalinity as CaCO3	230		10	4.6	mg/L			01/17/22 08:01	1
Carbonate Alkalinity as CaCO3	<4.6		10	4.6	mg/L			01/17/22 08:01	1
Total Alkalinity as CaCO3	230		10	4.6	mg/L			01/17/22 08:01	1

- 1
- 2
- 3
- 4
- 5
- 6
- 7
- 8
- 9
- 10
- 11
- 12
- 13
- 14

Client Sample Results

Client: SCS Engineers
Project/Site: Ottumwa Generating Station 25221072

Job ID: 310-223429-1

Client Sample ID: MW-312 0.2um

Lab Sample ID: 310-223429-4

Date Collected: 01/12/22 11:40

Matrix: Water

Date Received: 01/13/22 18:30

Method: 6020A - Metals (ICP/MS) - Dissolved

Analyte	Result	Qualifier	RL	MDL	Unit	D	Prepared	Analyzed	Dil Fac
Aluminum	19	J	50	17	ug/L		01/19/22 08:15	01/22/22 00:34	1
Cobalt	5.1		0.50	0.19	ug/L		01/19/22 08:15	01/22/22 00:34	1
Iron	380		100	36	ug/L		01/19/22 08:15	01/22/22 00:34	1

- 1
- 2
- 3
- 4
- 5
- 6
- 7
- 8
- 9
- 10
- 11
- 12
- 13
- 14

Client Sample Results

Client: SCS Engineers
Project/Site: Ottumwa Generating Station 25221072

Job ID: 310-223429-1

Client Sample ID: MW-313 0.2um

Lab Sample ID: 310-223429-5

Date Collected: 01/12/22 15:30

Matrix: Water

Date Received: 01/13/22 18:30

Method: 6020A - Metals (ICP/MS) - Dissolved

Analyte	Result	Qualifier	RL	MDL	Unit	D	Prepared	Analyzed	Dil Fac
Aluminum	<17		50	17	ug/L		01/19/22 08:15	01/22/22 00:37	1
Cobalt	6.0		0.50	0.19	ug/L		01/19/22 08:15	01/22/22 00:37	1
Iron	240		100	36	ug/L		01/19/22 08:15	01/22/22 00:37	1

- 1
- 2
- 3
- 4
- 5
- 6
- 7
- 8
- 9
- 10
- 11
- 12
- 13
- 14

Definitions/Glossary

Client: SCS Engineers
Project/Site: Ottumwa Generating Station 25221072

Job ID: 310-223429-1

Qualifiers

Metals

Qualifier	Qualifier Description
J	Result is less than the RL but greater than or equal to the MDL and the concentration is an approximate value.

Glossary

Abbreviation	These commonly used abbreviations may or may not be present in this report.
α	Listed under the "D" column to designate that the result is reported on a dry weight basis
%R	Percent Recovery
CFL	Contains Free Liquid
CFU	Colony Forming Unit
CNF	Contains No Free Liquid
DER	Duplicate Error Ratio (normalized absolute difference)
Dil Fac	Dilution Factor
DL	Detection Limit (DoD/DOE)
DL, RA, RE, IN	Indicates a Dilution, Re-analysis, Re-extraction, or additional Initial metals/anion analysis of the sample
DLC	Decision Level Concentration (Radiochemistry)
EDL	Estimated Detection Limit (Dioxin)
LOD	Limit of Detection (DoD/DOE)
LOQ	Limit of Quantitation (DoD/DOE)
MCL	EPA recommended "Maximum Contaminant Level"
MDA	Minimum Detectable Activity (Radiochemistry)
MDC	Minimum Detectable Concentration (Radiochemistry)
MDL	Method Detection Limit
ML	Minimum Level (Dioxin)
MPN	Most Probable Number
MQL	Method Quantitation Limit
NC	Not Calculated
ND	Not Detected at the reporting limit (or MDL or EDL if shown)
NEG	Negative / Absent
POS	Positive / Present
PQL	Practical Quantitation Limit
PRES	Presumptive
QC	Quality Control
RER	Relative Error Ratio (Radiochemistry)
RL	Reporting Limit or Requested Limit (Radiochemistry)
RPD	Relative Percent Difference, a measure of the relative difference between two points
TEF	Toxicity Equivalent Factor (Dioxin)
TEQ	Toxicity Equivalent Quotient (Dioxin)
TNTC	Too Numerous To Count

QC Sample Results

Client: SCS Engineers
 Project/Site: Ottumwa Generating Station 25221072

Job ID: 310-223429-1

Method: 6020A - Metals (ICP/MS)

Lab Sample ID: MB 310-341631/1-A
Matrix: Water
Analysis Batch: 342091

Client Sample ID: Method Blank
Prep Type: Total/NA
Prep Batch: 341631

Analyte	MB Result	MB Qualifier	RL	MDL	Unit	D	Prepared	Analyzed	Dil Fac
Aluminum	<17		50	17	ug/L		01/19/22 08:15	01/21/22 23:15	1
Calcium	<190		500	190	ug/L		01/19/22 08:15	01/21/22 23:15	1
Cobalt	<0.19		0.50	0.19	ug/L		01/19/22 08:15	01/21/22 23:15	1
Iron	<36		100	36	ug/L		01/19/22 08:15	01/21/22 23:15	1
Magnesium	<100		500	100	ug/L		01/19/22 08:15	01/21/22 23:15	1
Manganese	<4.4		10	4.4	ug/L		01/19/22 08:15	01/21/22 23:15	1
Potassium	<150		500	150	ug/L		01/19/22 08:15	01/21/22 23:15	1
Sodium	<610		1000	610	ug/L		01/19/22 08:15	01/21/22 23:15	1

Lab Sample ID: LCS 310-341631/2-A
Matrix: Water
Analysis Batch: 342091

Client Sample ID: Lab Control Sample
Prep Type: Total/NA
Prep Batch: 341631

Analyte	Spike Added	LCS Result	LCS Qualifier	Unit	D	%Rec	%Rec. Limits
Aluminum	200	194		ug/L		97	80 - 120
Cobalt	100	104		ug/L		104	80 - 120
Iron	200	213		ug/L		106	80 - 120
Potassium	2000	2130		ug/L		106	80 - 120

Lab Sample ID: LCS 310-341631/2-A
Matrix: Water
Analysis Batch: 342195

Client Sample ID: Lab Control Sample
Prep Type: Total/NA
Prep Batch: 341631

Analyte	Spike Added	LCS Result	LCS Qualifier	Unit	D	%Rec	%Rec. Limits
Aluminum	200	196		ug/L		98	80 - 120
Calcium	2000	1940		ug/L		97	80 - 120
Cobalt	100	104		ug/L		104	80 - 120
Iron	200	207		ug/L		103	80 - 120
Magnesium	2000	2050		ug/L		103	80 - 120
Manganese	100	96.6		ug/L		97	80 - 120
Potassium	2000	2020		ug/L		101	80 - 120
Sodium	2000	1990		ug/L		99	80 - 120

Lab Sample ID: 310-223429-1 DU
Matrix: Water
Analysis Batch: 342091

Client Sample ID: MW-312 0.45um
Prep Type: Dissolved
Prep Batch: 341631

Analyte	Sample Result	Sample Qualifier	DU Result	DU Qualifier	Unit	D	RPD	RPD Limit
Aluminum	<17		<17		ug/L		NC	20
Calcium	170000	^2	169000		ug/L		0.3	20
Cobalt	3.4		3.42		ug/L		0.4	20
Iron	180		187		ug/L		1	20
Magnesium	50000	^2	50400		ug/L		0.4	20
Manganese	1300	^2	1290		ug/L		1	20
Potassium	4300		3850		ug/L		11	20
Sodium	110000	^2	115000		ug/L		1	20

QC Sample Results

Client: SCS Engineers
 Project/Site: Ottumwa Generating Station 25221072

Job ID: 310-223429-1

Method: 6020A - Metals (ICP/MS) (Continued)

Lab Sample ID: 310-223429-1 DU
Matrix: Water
Analysis Batch: 342195

Client Sample ID: MW-312 0.45um
Prep Type: Dissolved
Prep Batch: 341631

Analyte	Sample	Sample	DU	DU	Unit	D	RPD	Limit
	Result	Qualifier	Result	Qualifier				
Calcium	180000		177000		ug/L		0.3	20
Magnesium	52000		50800		ug/L		2	20
Manganese	1300		1270		ug/L		1	20
Sodium	120000		113000		ug/L		2	20

Method: SM 2320B - Alkalinity

Lab Sample ID: MB 310-341405/1
Matrix: Water
Analysis Batch: 341405

Client Sample ID: Method Blank
Prep Type: Total/NA

Analyte	MB	MB	RL	MDL	Unit	D	Prepared	Analyzed	Dil Fac
	Result	Qualifier							
Bicarbonate Alkalinity as CaCO3	<2.3		5.0	2.3	mg/L			01/17/22 08:01	1
Carbonate Alkalinity as CaCO3	<2.3		5.0	2.3	mg/L			01/17/22 08:01	1
Total Alkalinity as CaCO3	<2.3		5.0	2.3	mg/L			01/17/22 08:01	1

Lab Sample ID: LCS 310-341405/2
Matrix: Water
Analysis Batch: 341405

Client Sample ID: Lab Control Sample
Prep Type: Total/NA

Analyte	Spike Added	LCS Result	LCS Qualifier	Unit	D	%Rec	%Rec.
							Limits
Total Alkalinity as CaCO3	1000	987		mg/L		99	90 - 110

QC Association Summary

Client: SCS Engineers
 Project/Site: Ottumwa Generating Station 25221072

Job ID: 310-223429-1

Metals

Prep Batch: 341631

Lab Sample ID	Client Sample ID	Prep Type	Matrix	Method	Prep Batch
310-223429-1	MW-312 0.45um	Dissolved	Water	3005A	
310-223429-2	MW-313 0.45um	Dissolved	Water	3005A	
310-223429-4	MW-312 0.2um	Dissolved	Water	3005A	
310-223429-5	MW-313 0.2um	Dissolved	Water	3005A	
MB 310-341631/1-A	Method Blank	Total/NA	Water	3005A	
LCS 310-341631/2-A	Lab Control Sample	Total/NA	Water	3005A	
310-223429-1 DU	MW-312 0.45um	Dissolved	Water	3005A	

Analysis Batch: 342091

Lab Sample ID	Client Sample ID	Prep Type	Matrix	Method	Prep Batch
310-223429-1	MW-312 0.45um	Dissolved	Water	6020A	341631
310-223429-2	MW-313 0.45um	Dissolved	Water	6020A	341631
310-223429-4	MW-312 0.2um	Dissolved	Water	6020A	341631
310-223429-5	MW-313 0.2um	Dissolved	Water	6020A	341631
MB 310-341631/1-A	Method Blank	Total/NA	Water	6020A	341631
LCS 310-341631/2-A	Lab Control Sample	Total/NA	Water	6020A	341631
310-223429-1 DU	MW-312 0.45um	Dissolved	Water	6020A	341631

Analysis Batch: 342195

Lab Sample ID	Client Sample ID	Prep Type	Matrix	Method	Prep Batch
310-223429-1	MW-312 0.45um	Dissolved	Water	6020A	341631
310-223429-2	MW-313 0.45um	Dissolved	Water	6020A	341631
LCS 310-341631/2-A	Lab Control Sample	Total/NA	Water	6020A	341631
310-223429-1 DU	MW-312 0.45um	Dissolved	Water	6020A	341631

General Chemistry

Analysis Batch: 341405

Lab Sample ID	Client Sample ID	Prep Type	Matrix	Method	Prep Batch
310-223429-1	MW-312 0.45um	Total/NA	Water	SM 2320B	
310-223429-2	MW-313 0.45um	Total/NA	Water	SM 2320B	
MB 310-341405/1	Method Blank	Total/NA	Water	SM 2320B	
LCS 310-341405/2	Lab Control Sample	Total/NA	Water	SM 2320B	

Lab Chronicle

Client: SCS Engineers
 Project/Site: Ottumwa Generating Station 25221072

Job ID: 310-223429-1

Client Sample ID: MW-312 0.45um

Lab Sample ID: 310-223429-1

Date Collected: 01/12/22 11:40

Matrix: Water

Date Received: 01/13/22 18:30

Prep Type	Batch Type	Batch Method	Run	Dilution Factor	Batch Number	Prepared or Analyzed	Analyst	Lab
Dissolved	Prep	3005A			341631	01/19/22 08:15	ACM2	TAL CF
Dissolved	Analysis	6020A		1	342091	01/22/22 00:11	SAP	TAL CF
Dissolved	Prep	3005A			341631	01/19/22 08:15	ACM2	TAL CF
Dissolved	Analysis	6020A		1	342195	01/24/22 14:16	SAP	TAL CF
Total/NA	Analysis	SM 2320B		1	341405	01/17/22 08:01	JMH2	TAL CF

Client Sample ID: MW-313 0.45um

Lab Sample ID: 310-223429-2

Date Collected: 01/12/22 15:30

Matrix: Water

Date Received: 01/13/22 18:30

Prep Type	Batch Type	Batch Method	Run	Dilution Factor	Batch Number	Prepared or Analyzed	Analyst	Lab
Dissolved	Prep	3005A			341631	01/19/22 08:15	ACM2	TAL CF
Dissolved	Analysis	6020A		1	342091	01/22/22 00:18	SAP	TAL CF
Dissolved	Prep	3005A			341631	01/19/22 08:15	ACM2	TAL CF
Dissolved	Analysis	6020A		1	342195	01/24/22 14:22	SAP	TAL CF
Total/NA	Analysis	SM 2320B		1	341405	01/17/22 08:01	JMH2	TAL CF

Client Sample ID: MW-312 0.2um

Lab Sample ID: 310-223429-4

Date Collected: 01/12/22 11:40

Matrix: Water

Date Received: 01/13/22 18:30

Prep Type	Batch Type	Batch Method	Run	Dilution Factor	Batch Number	Prepared or Analyzed	Analyst	Lab
Dissolved	Prep	3005A			341631	01/19/22 08:15	ACM2	TAL CF
Dissolved	Analysis	6020A		1	342091	01/22/22 00:34	SAP	TAL CF

Client Sample ID: MW-313 0.2um

Lab Sample ID: 310-223429-5

Date Collected: 01/12/22 15:30

Matrix: Water

Date Received: 01/13/22 18:30

Prep Type	Batch Type	Batch Method	Run	Dilution Factor	Batch Number	Prepared or Analyzed	Analyst	Lab
Dissolved	Prep	3005A			341631	01/19/22 08:15	ACM2	TAL CF
Dissolved	Analysis	6020A		1	342091	01/22/22 00:37	SAP	TAL CF

Laboratory References:

TAL CF = Eurofins Cedar Falls, 3019 Venture Way, Cedar Falls, IA 50613, TEL (319)277-2401

Accreditation/Certification Summary

Client: SCS Engineers
Project/Site: Ottumwa Generating Station 25221072

Job ID: 310-223429-1

Laboratory: Eurofins Cedar Falls

The accreditations/certifications listed below are applicable to this report.

Authority	Program	Identification Number	Expiration Date
Iowa	State	007	12-01-21 *

- 1
- 2
- 3
- 4
- 5
- 6
- 7
- 8
- 9
- 10
- 11
- 12
- 13
- 14

* Accreditation/Certification renewal pending - accreditation/certification considered valid.

Method Summary

Client: SCS Engineers
Project/Site: Ottumwa Generating Station 25221072

Job ID: 310-223429-1

Method	Method Description	Protocol	Laboratory
6020A	Metals (ICP/MS)	SW846	TAL CF
SM 2320B	Alkalinity	SM	TAL CF
3005A	Preparation, Total Metals	SW846	TAL CF

Protocol References:

SM = "Standard Methods For The Examination Of Water And Wastewater"

SW846 = "Test Methods For Evaluating Solid Waste, Physical/Chemical Methods", Third Edition, November 1986 And Its Updates.


Laboratory References:

TAL CF = Eurofins Cedar Falls, 3019 Venture Way, Cedar Falls, IA 50613, TEL (319)277-2401





Environment Testing
TestAmerica

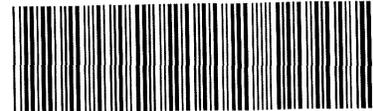

310-223429 Chain of Custody

Cooler/Sample Receipt and Temperature Log Form

Client Information		
Client: <u>SCS</u>		
City/State: <u>Madison</u> <small>CITY</small>	<u>WI</u> <small>STATE</small>	Project:
Receipt Information		
Date/Time Received: <u>1-13-22</u> <small>DATE</small>	<u>1830</u> <small>TIME</small>	Received By: <u>PR</u>
Delivery Type: <input type="checkbox"/> UPS <input type="checkbox"/> FedEx <input type="checkbox"/> FedEx Ground <input type="checkbox"/> US Mail <input type="checkbox"/> Spee-Dee <input checked="" type="checkbox"/> Lab Courier <input type="checkbox"/> Lab Field Services <input type="checkbox"/> Client Drop-off <input type="checkbox"/> Other: _____		
Condition of Cooler/Containers		
Sample(s) received in Cooler?	<input checked="" type="checkbox"/> Yes <input type="checkbox"/> No	If yes: Cooler ID: _____
Multiple Coolers?	<input type="checkbox"/> Yes <input checked="" type="checkbox"/> No	If yes: Cooler # _____ of _____
Cooler Custody Seals Present?	<input type="checkbox"/> Yes <input checked="" type="checkbox"/> No	If yes: Cooler custody seals intact? <input type="checkbox"/> Yes <input type="checkbox"/> No
Sample Custody Seals Present?	<input type="checkbox"/> Yes <input checked="" type="checkbox"/> No	If yes: Sample custody seals intact? <input type="checkbox"/> Yes <input type="checkbox"/> No
Trip Blank Present?	<input type="checkbox"/> Yes <input type="checkbox"/> No	If yes: Which VOA samples are in cooler? ↓
Temperature Record		
Coolant: <input checked="" type="checkbox"/> Wet ice <input type="checkbox"/> Blue ice <input type="checkbox"/> Dry ice <input type="checkbox"/> Other: _____ <input type="checkbox"/> NONE		
Thermometer ID: <u>N</u>	Correction Factor (°C): <u>0</u>	
• Temp Blank Temperature – If no temp blank, or temp blank temperature above criteria, proceed to Sample Container Temperature		
Uncorrected Temp (°C): <u>—</u>	Corrected Temp (°C): <u>—</u>	
• Sample Container Temperature		
Container(s) used:	<u>PR 250</u> <small>CONTAINER 1</small>	<small>CONTAINER 2</small>
Uncorrected Temp (°C):	<u>4.4</u>	
Corrected Temp (°C):	<u>4.4</u>	
Exceptions Noted		
1) If temperature exceeds criteria, was sample(s) received same day of sampling? <input type="checkbox"/> Yes <input type="checkbox"/> No		
a) If yes: Is there evidence that the chilling process began? <input type="checkbox"/> Yes <input type="checkbox"/> No		
2) If temperature is <0°C, are there obvious signs that the integrity of sample containers is compromised? (e.g., bulging septa, broken/cracked bottles, frozen solid?) <input type="checkbox"/> Yes <input type="checkbox"/> No		
NOTE: If yes, contact PM before proceeding. If no, proceed with login		
Additional Comments		



Client Information Client Contact: Meghan Blodgett Company: SCS Engineers Address: 2830 Dairy Drive City: Madison State/Zip: WI, 53718 Phone: 252-21072 Email: mblodgett@scsengineers.com Project Name: Clitumwa Generating Station - 25221072 Site:		Sampler: <i>Rosa Cruz</i> Lab PM: Fredrick, Sandie Phone: <i>608-509-8245</i> E-Mail: sandria.fredrick@eurofins.com PWSID:		COC No: 310-66793-17485 2 Page: Page 2 of 2 Job #:	
Due Date Requested:					
TAT Requested (days):					
Compliance Project: <input type="checkbox"/> Yes <input type="checkbox"/> No					
PO #: 25221072 WO #:					
Project #: 31011020 SSOW#:					
Analysis Requested					
Perform MS/MSD (Yes or No)		Field Filtered Sample (Yes or No)		Total Number of Containers	
9030 - Radium-226 (GFC)		9030 - Radium-228 (GFC)		9056A ORGM_280 - Chloride/Sulfate	
6020A, 7470A		2540C_Calcd, SM4500_H+		2320B - Alkalinity/TDS	
9056A ORGM_280 Chloride Fluoride & Sulfate		6020A - D Metals		9056A ORGM_280 - Chloride/Sulfate	
Sample Identification		Sample Date		Sample Time	
MW-312		1-12-22		1146	
MW-313		1-12-22		1530	
Field blank		1-12-22		1626	
Matrix (Water, Solid, or Waste)		Sample Type (C=comp, G=grab)		Preservation Code	
Water		G		Water	
Water		G		Water	
Water		G		Water	
Special Instructions/Note:		D-Metals 15		Field filtered	
Preservation Codes: A - HCL B - NaOH O - AsNaO2 C - Zn Acetate D - Nitric Acid E - NaHSO4 F - MeOH G - Amchlor H - Ascorbic Acid I - Ice J - DI Water K - EDTA L - EDA Other:					
Possible Hazard Identification <input type="checkbox"/> Non-Hazard <input type="checkbox"/> Flammable <input type="checkbox"/> Skin Irritant <input type="checkbox"/> Poison B <input type="checkbox"/> Unknown <input type="checkbox"/> Radiological					
Deliverable Requested: <input type="checkbox"/> I, II, III, IV, Other (specify)					
Empty Kit Relinquished by:					
Relinquished by: <i>Rosa Cruz</i> Date: 1-13-22 8 12					
Relinquished by: Date:					
Relinquished by: Date:					
Relinquished by: Date:					
Custody Seal Intact <input type="checkbox"/> Yes <input type="checkbox"/> No Cooler Temperature(s) °C and Other Remarks:					
Received by: Date/Time: 1-13-22 1830 Company:					
Received by: Date/Time: Company:					
Received by: Date/Time: 1-13-22 1830 Company:					
Method of Shipment:					
Return To Client <input type="checkbox"/> Disposal By Lab <input type="checkbox"/> Archive For: Months					
Sample Disposal (A fee may be assessed if samples are retained longer than 1 month)					
Special Instructions/QC Requirements:					

Fredrick, Sandie

From: Blodgett, Meghan <mbloodgett@scsengineers.com>
Sent: Friday, January 14, 2022 4:35 PM
To: Fredrick, Sandie; Kron, Nicole; Matzuk, Ryan; Clark, Sherren; Karwoski, Thomas
Cc: Cruz, Rosa; Watson, Adam
Subject: RE: Eurofins North Central Sample Login Confirmation files from 310-223429 Ottumwa Generating Station 25221072
Attachments: OGS_CCR_Rule_Sampling_2112_rev2_split by COC.xls

EXTERNAL EMAIL*

Sandie,

We submitted two filtered bottles per well, one for each filter size. The filter size was added to each bottle's label (e.g. filtered – 0.45 µm).

Unless there's a way for you to specify the filter size in your tracking & reporting system, I think it makes sense to add the filter size to the sample name for these samples.

So for the samples on COC #3, we will have these updated sample names:

- MW-312, run for alkalinity (unfiltered)
- MW-312 - 0.20 µm, run for the metals listed on the attached spreadsheet under that filter size
- MW-312 – 0.45 µm, run for the metals listed on the attached spreadsheet under that filter size
- MW-313, run for alkalinity (unfiltered)
- MW-313 - 0.20 µm, run for the metals listed on the attached spreadsheet under that filter size
- MW-313 – 0.45 µm, run for the metals listed on the attached spreadsheet under that filter size

Feel free to give me a call to discuss if this doesn't make sense. I'm heading out for daycare pickup now, but could be available first thing Monday.

Meghan Blodgett
SCS Engineers
Madison, WI
608-345-9221 (C)
mbloodgett@scsengineers.com
www.scsengineers.com

From: Sandie Fredrick <sandra.fredrick@eurofinset.com>
Sent: Friday, January 14, 2022 3:41 PM
To: Blodgett, Meghan <mbloodgett@scsengineers.com>; Kron, Nicole <NKron@scsengineers.com>; Matzuk, Ryan <RMatzuk@scsengineers.com>; Clark, Sherren <SClark@scsengineers.com>; Karwoski, Thomas <TKarwoski@scsengineers.com>
Subject: Eurofins North Central Sample Login Confirmation files from 310-223429 Ottumwa Generating Station 25221072

This email originated from outside of SCS Engineers. Do not click links or open attachments unless you recognize the sender and know the content is safe.

Hello All,

To confirm, you sent 2 filtered bottles for metals specified as 0.2 & 0.45 for both metals runs correct?

Thanks

Sandie

Attached, please find the Sample Confirmation files for job 310-223429; Ottumwa Generating Station 25221072

Please feel free to contact me if you have any questions.

Thank you.

Sandie Fredrick

Project Manager

Eurofins Environment Testing North Central, LLC

Phone: 920-261-1660

E-mail: sandra.fredrick@eurofinset.com

www.eurofinsus.com/env



Reference: [310-545174]

Attachments: 3

* WARNING - EXTERNAL: This email originated from outside of Eurofins Environment Testing America. Do not click any links or open any attachments unless you trust the sender and know that the content is safe!

Fredrick, Sandie

From: Blodgett, Meghan <mbloodgett@scsengineers.com>
Sent: Friday, January 14, 2022 9:11 PM
To: Fredrick, Sandie
Cc: Jeffrey Maxted; Kron, Nicole; Matzuk, Ryan; Clark, Sherren; Karwoski, Thomas; Radunzel, Ashley
Subject: RE: Eurofins North Central sample confirmation files from 310-223429-1 Ottumwa Generating Station 25221072 REVISED CONFIRMATIONS

EXTERNAL EMAIL*

Sandie,

We need a couple edits – see below. Thanks for the follow-up to make sure these unusual samples are set up correctly!

- We do not need alkalinity or dissolved metals run on the field blanks, so you can cancel those (samples 3 & 6 in this batch)
- Just to make the sample labels crystal clear, please change the name of sample 1 to “MW-312 0.45 um” and sample 2 to “MW-313 0.45 um”

Thanks and have a great weekend,

Meghan Blodgett
SCS Engineers
Madison, WI
608-345-9221 (C)
mbloodgett@scsengineers.com
www.scsengineers.com

From: Sandie Fredrick <sandra.fredrick@eurofinset.com>
Sent: Friday, January 14, 2022 5:55 PM
To: Radunzel, Ashley <ARadunzel@scsengineers.com>; Jeffrey Maxted <jeffreymaxted@alliantenergy.com>; Blodgett, Meghan <mbloodgett@scsengineers.com>; Kron, Nicole <NKron@scsengineers.com>; Matzuk, Ryan <RMatzuk@scsengineers.com>; Clark, Sherren <SClark@scsengineers.com>; Karwoski, Thomas <TKarwoski@scsengineers.com>
Subject: Eurofins North Central sample confirmation files from 310-223429-1 Ottumwa Generating Station 25221072 REVISED CONFIRMATIONS

This email originated from outside of SCS Engineers. Do not click links or open attachments unless you recognize the sender and know the content is safe.

Hello Meg,

We received 2 bottles not marked for 0.2 & 0.45 for metals for the field blank. The form notes to not analyze. I have them logged, please let me know if you need them cancelled.

Thanks
Sandie

Attached please find the sample confirmation files for job 310-223429-1; Ottumwa Generating Station 25221072

Please feel free to contact me if you have any questions.

Thank you.

Sandie Fredrick
Project Manager

Eurofins Chicago
Phone: 920-261-1660

E-mail: sandra.fredrick@eurofinset.com
www.eurofinsus.com/env



Reference: [500-635466]
Attachments: 4

* WARNING - EXTERNAL: This email originated from outside of Eurofins Environment Testing America. Do not click any links or open any attachments unless you trust the sender and know that the content is safe!

Eurofins Samples - January 2022
Groundwater Monitoring - Ottumwa Generating Station / SCS Engineers Project #25221072

	COC #	Parameter	OGS - Ash Pond													TOTAL					
			MW-301	MW-302	MW-303	MW-304	MW-305	MW-305A	MW-306	MW-310	MW-310A	MW-311	MW-311A	MW-312	MW-313		Field Blank				
Appendix III Parameters	Unfiltered	1	Boron														X	X	X	3	
		Calcium																X	X	X	3
		Chloride																X	X	X	3
		Fluoride																X	X	X	3
		Sulfate																X	X	X	3
		pH																X	X	X	3
		TDS																X	X	X	3
Appendix IV Parameters	Unfiltered	1	Antimony														X	X	X	3	
		Arsenic																X	X	X	3
		Barium																X	X	X	3
		Beryllium																X	X	X	3
		Cadmium																X	X	X	3
		Chromium																X	X	X	3
		Cobalt																X	X	X	3
		Lead																X	X	X	3
		Lithium																X	X	X	3
		Mercury																X	X	X	3
		Molybdenum																X	X	X	3
		Selenium																X	X	X	3
		Thallium																X	X	X	3
	2	Radium (report separately)															X	X	X	3	
Field Parameters	Unfiltered	1	Ferrous Iron (CHEMets)														X	X		2	
		Sulfide (CHEMets)																X	X		2
		Groundwater Elevation																X	X		2
		pH (field)																X	X		2
		Specific Conductance																X	X		2
		Dissolved Oxygen																X	X		2
		ORP																X	X		2
		Temperature																X	X		2
		Turbidity																X	X		2
		Color																X	X		2
		Odor																X	X		2
Additional Lab Parameters - REQUIRES SEPARATE COC	Unfiltered	3	Alkalinity (as CaCO3)														X	X		2	
			Aluminum															X	X		2
	Calcium																X	X		2	
	Cobalt																X	X		2	
	Iron																X	X		2	
	Magnesium																X	X		2	
	Manganese																X	X		2	
	Sodium																X	X		2	
	Potassium																X	X		2	
	0.20 µm		Aluminum															X	X		2
Cobalt																X	X		2		
Iron																X	X		2		

Notes: All samples are unfiltered (total) unless otherwise noted.

C:\Users\FredrickS\AppData\Local\Microsoft\Windows\NetCache\Content.Outlook\D8427408\OGS_CCR_Rule_Sampling_2112_rev2_split by COC.xls\Sheet1

Login Sample Receipt Checklist

Client: SCS Engineers

Job Number: 310-223429-1

Login Number: 223429

List Number: 1

Creator: Homolar, Dana J

List Source: Eurofins Cedar Falls

Question	Answer	Comment
Radioactivity wasn't checked or is </= background as measured by a survey meter.	N/A	
The cooler's custody seal, if present, is intact.	N/A	
Sample custody seals, if present, are intact.	N/A	
The cooler or samples do not appear to have been compromised or tampered with.	True	
Samples were received on ice.	True	
Cooler Temperature is acceptable.	True	
Cooler Temperature is recorded.	True	
COC is present.	True	
COC is filled out in ink and legible.	True	
COC is filled out with all pertinent information.	True	
Is the Field Sampler's name present on COC?	True	
There are no discrepancies between the containers received and the COC.	True	
Samples are received within Holding Time (excluding tests with immediate HTs)	True	
Sample containers have legible labels.	True	
Containers are not broken or leaking.	True	
Sample collection date/times are provided.	True	
Appropriate sample containers are used.	True	
Sample bottles are completely filled.	True	
Sample Preservation Verified.	True	
There is sufficient vol. for all requested analyses, incl. any requested MS/MSDs	True	
Containers requiring zero headspace have no headspace or bubble is <6mm (1/4").	True	
Multiphasic samples are not present.	True	
Samples do not require splitting or compositing.	True	
Residual Chlorine Checked.	N/A	



C2 Supplemental Assessment Monitoring, February 2022

ANALYTICAL REPORT

Eurofins Cedar Falls
3019 Venture Way
Cedar Falls, IA 50613
Tel: (319)277-2401

Laboratory Job ID: 310-225356-1

Client Project/Site: Ottumwa Generating Station - 25222072

For:

SCS Engineers
2830 Dairy Drive
Madison, Wisconsin 53718

Attn: Meghan Blodgett



*Authorized for release by:
3/17/2022 3:09:12 PM*

Jim Knapp, Project Manager II
(630)758-0262

Jim.Knapp@Eurofinset.com

Designee for

Sandie Fredrick, Project Manager II
(920)261-1660

sandra.fredrick@eurofinset.com

LINKS

Review your project
results through
Total Access

Have a Question?



Visit us at:

www.eurofinsus.com/Env

This report has been electronically signed and authorized by the signatory. Electronic signature is intended to be the legally binding equivalent of a traditionally handwritten signature.

Results relate only to the items tested and the sample(s) as received by the laboratory.

- 1
- 2
- 3
- 4
- 5
- 6
- 7
- 8
- 9
- 10
- 11
- 12
- 13
- 14



Table of Contents

Cover Page	1
Table of Contents	2
Case Narrative	3
Sample Summary	4
Detection Summary	5
Client Sample Results	6
Definitions	9
QC Sample Results	10
QC Association	12
Chronicle	13
Certification Summary	14
Method Summary	15
Chain of Custody	16
Tracer Carrier Summary	19

Case Narrative

Client: SCS Engineers
Project/Site: Ottumwa Generating Station - 25222072

Job ID: 310-225356-1

Job ID: 310-225356-1

Laboratory: Eurofins Cedar Falls

Narrative

Job Narrative 310-225356-1

Comments

No additional comments.

Receipt

The samples were received on 2/16/2022 4:45 PM. Unless otherwise noted below, the samples arrived in good condition, and where required, properly preserved and on ice. The temperature of the cooler at receipt was -0.1° C.

RAD

Methods 903.0, 9315: Radium 226 batch 551815

Any minimum detectable concentration (MDC), critical value (DLC), or Safe Drinking Water Act detection limit (SDWA DL) is sample-specific unless otherwise stated elsewhere in this narrative. Radiochemistry sample results are reported with the count date/time applied as the Activity Reference Date.

Field Blank (310-225356-1), MW-312 (310-225356-2), MW-313 (310-225356-3), (LCS 160-551815/1-A), (LCSD 160-551815/2-A) and (MB 160-551815/23-A)

Methods 904.0, 9320: Radium 228 batch 551822

Any minimum detectable concentration (MDC), critical value (DLC), or Safe Drinking Water Act detection limit (SDWA DL) is sample-specific unless otherwise stated elsewhere in this narrative. Radiochemistry sample results are reported with the count date/time applied as the Activity Reference Date.

Field Blank (310-225356-1), MW-312 (310-225356-2), MW-313 (310-225356-3), (LCS 160-551822/1-A), (LCSD 160-551822/2-A) and (MB 160-551822/23-A)

No additional analytical or quality issues were noted, other than those described above or in the Definitions/Glossary page.

Sample Summary

Client: SCS Engineers
Project/Site: Ottumwa Generating Station - 25222072

Job ID: 310-225356-1

Lab Sample ID	Client Sample ID	Matrix	Collected	Received
310-225356-1	Field Blank	Water	02/15/22 12:25	02/16/22 16:45
310-225356-2	MW-312	Water	02/15/22 12:03	02/16/22 16:45
310-225356-3	MW-313	Water	02/15/22 11:06	02/16/22 16:45

- 1
- 2
- 3
- 4
- 5
- 6
- 7
- 8
- 9
- 10
- 11
- 12
- 13
- 14

Detection Summary

Client: SCS Engineers
Project/Site: Ottumwa Generating Station - 25222072

Job ID: 310-225356-1

Client Sample ID: Field Blank

Lab Sample ID: 310-225356-1

No Detections.

Client Sample ID: MW-312

Lab Sample ID: 310-225356-2

No Detections.

Client Sample ID: MW-313

Lab Sample ID: 310-225356-3

No Detections.

- 1
- 2
- 3
- 4
- 5
- 6
- 7
- 8
- 9
- 10
- 11
- 12
- 13
- 14

This Detection Summary does not include radiochemical test results.

Eurofins Cedar Falls

Client Sample Results

Client: SCS Engineers
 Project/Site: Ottumwa Generating Station - 25222072

Job ID: 310-225356-1

Client Sample ID: Field Blank

Lab Sample ID: 310-225356-1

Date Collected: 02/15/22 12:25

Matrix: Water

Date Received: 02/16/22 16:45

Method: 903.0 - Radium-226 (GFPC)

Analyte	Result	Qualifier	Count Uncert. (2σ+/-)	Total Uncert. (2σ+/-)	RL	MDC	Unit	Prepared	Analyzed	Dil Fac
Radium 226	0.0506	U	0.0839	0.0840	1.00	0.145	pCi/L	02/22/22 09:42	03/16/22 09:37	1
Carrier	%Yield	Qualifier	Limits					Prepared	Analyzed	Dil Fac
Ba Carrier	93.0		40 - 110					02/22/22 09:42	03/16/22 09:37	1

Method: 904.0 - Radium-228 (GFPC)

Analyte	Result	Qualifier	Count Uncert. (2σ+/-)	Total Uncert. (2σ+/-)	RL	MDC	Unit	Prepared	Analyzed	Dil Fac
Radium 228	0.130	U	0.233	0.233	1.00	0.395	pCi/L	02/22/22 10:29	03/08/22 14:08	1
Carrier	%Yield	Qualifier	Limits					Prepared	Analyzed	Dil Fac
Ba	93.0		40 - 110					02/22/22 10:29	03/08/22 14:08	1
Y Carrier	90.1		40 - 110					02/22/22 10:29	03/08/22 14:08	1

Method: Ra226_Ra228 Pos - Combined Radium-226 and Radium-228

Analyte	Result	Qualifier	Count Uncert. (2σ+/-)	Total Uncert. (2σ+/-)	RL	MDC	Unit	Prepared	Analyzed	Dil Fac
Radium 226 and 228	0.180	U	0.248	0.248	5.00	0.395	pCi/L		03/16/22 17:24	1

Client Sample Results

Client: SCS Engineers
 Project/Site: Ottumwa Generating Station - 25222072

Job ID: 310-225356-1

Client Sample ID: MW-312

Lab Sample ID: 310-225356-2

Date Collected: 02/15/22 12:03

Matrix: Water

Date Received: 02/16/22 16:45

Method: 903.0 - Radium-226 (GFPC)

Analyte	Result	Qualifier	Count Uncert. (2σ+/-)	Total Uncert. (2σ+/-)	RL	MDC	Unit	Prepared	Analyzed	Dil Fac
Radium 226	0.405		0.130	0.135	1.00	0.126	pCi/L	02/22/22 09:42	03/16/22 09:38	1
Carrier	%Yield	Qualifier	Limits					Prepared	Analyzed	Dil Fac
Ba Carrier	88.8		40 - 110					02/22/22 09:42	03/16/22 09:38	1

Method: 904.0 - Radium-228 (GFPC)

Analyte	Result	Qualifier	Count Uncert. (2σ+/-)	Total Uncert. (2σ+/-)	RL	MDC	Unit	Prepared	Analyzed	Dil Fac
Radium 228	0.483		0.273	0.277	1.00	0.411	pCi/L	02/22/22 10:29	03/08/22 14:08	1
Carrier	%Yield	Qualifier	Limits					Prepared	Analyzed	Dil Fac
Ba	88.8		40 - 110					02/22/22 10:29	03/08/22 14:08	1
Y Carrier	89.0		40 - 110					02/22/22 10:29	03/08/22 14:08	1

Method: Ra226_Ra228 Pos - Combined Radium-226 and Radium-228

Analyte	Result	Qualifier	Count Uncert. (2σ+/-)	Total Uncert. (2σ+/-)	RL	MDC	Unit	Prepared	Analyzed	Dil Fac
Radium 226 and 228	0.888		0.302	0.308	5.00	0.411	pCi/L		03/16/22 17:24	1

Client Sample Results

Client: SCS Engineers
 Project/Site: Ottumwa Generating Station - 25222072

Job ID: 310-225356-1

Client Sample ID: MW-313

Lab Sample ID: 310-225356-3

Date Collected: 02/15/22 11:06

Matrix: Water

Date Received: 02/16/22 16:45

Method: 903.0 - Radium-226 (GFPC)

Analyte	Result	Qualifier	Count Uncert. (2σ+/-)	Total Uncert. (2σ+/-)	RL	MDC	Unit	Prepared	Analyzed	Dil Fac
Radium 226	0.252		0.120	0.122	1.00	0.153	pCi/L	02/22/22 09:42	03/16/22 09:38	1
Carrier	%Yield	Qualifier	Limits					Prepared	Analyzed	Dil Fac
Ba Carrier	86.5		40 - 110					02/22/22 09:42	03/16/22 09:38	1

Method: 904.0 - Radium-228 (GFPC)

Analyte	Result	Qualifier	Count Uncert. (2σ+/-)	Total Uncert. (2σ+/-)	RL	MDC	Unit	Prepared	Analyzed	Dil Fac
Radium 228	0.999		0.312	0.325	1.00	0.408	pCi/L	02/22/22 10:29	03/08/22 14:08	1
Carrier	%Yield	Qualifier	Limits					Prepared	Analyzed	Dil Fac
Ba	86.5		40 - 110					02/22/22 10:29	03/08/22 14:08	1
Y Carrier	91.6		40 - 110					02/22/22 10:29	03/08/22 14:08	1

Method: Ra226_Ra228 Pos - Combined Radium-226 and Radium-228

Analyte	Result	Qualifier	Count Uncert. (2σ+/-)	Total Uncert. (2σ+/-)	RL	MDC	Unit	Prepared	Analyzed	Dil Fac
Radium 226 and 228	1.25		0.334	0.347	5.00	0.408	pCi/L		03/16/22 17:24	1

Definitions/Glossary

Client: SCS Engineers
Project/Site: Ottumwa Generating Station - 25222072

Job ID: 310-225356-1

Qualifiers

Rad

Qualifier	Qualifier Description
U	Result is less than the sample detection limit.

Glossary

Abbreviation	These commonly used abbreviations may or may not be present in this report.
α	Listed under the "D" column to designate that the result is reported on a dry weight basis
%R	Percent Recovery
CFL	Contains Free Liquid
CFU	Colony Forming Unit
CNF	Contains No Free Liquid
DER	Duplicate Error Ratio (normalized absolute difference)
Dil Fac	Dilution Factor
DL	Detection Limit (DoD/DOE)
DL, RA, RE, IN	Indicates a Dilution, Re-analysis, Re-extraction, or additional Initial metals/anion analysis of the sample
DLC	Decision Level Concentration (Radiochemistry)
EDL	Estimated Detection Limit (Dioxin)
LOD	Limit of Detection (DoD/DOE)
LOQ	Limit of Quantitation (DoD/DOE)
MCL	EPA recommended "Maximum Contaminant Level"
MDA	Minimum Detectable Activity (Radiochemistry)
MDC	Minimum Detectable Concentration (Radiochemistry)
MDL	Method Detection Limit
ML	Minimum Level (Dioxin)
MPN	Most Probable Number
MQL	Method Quantitation Limit
NC	Not Calculated
ND	Not Detected at the reporting limit (or MDL or EDL if shown)
NEG	Negative / Absent
POS	Positive / Present
PQL	Practical Quantitation Limit
PRES	Presumptive
QC	Quality Control
RER	Relative Error Ratio (Radiochemistry)
RL	Reporting Limit or Requested Limit (Radiochemistry)
RPD	Relative Percent Difference, a measure of the relative difference between two points
TEF	Toxicity Equivalent Factor (Dioxin)
TEQ	Toxicity Equivalent Quotient (Dioxin)
TNTC	Too Numerous To Count

QC Sample Results

Client: SCS Engineers
 Project/Site: Ottumwa Generating Station - 25222072

Job ID: 310-225356-1

Method: 903.0 - Radium-226 (GFPC)

Lab Sample ID: MB 160-551815/23-A
Matrix: Water
Analysis Batch: 555611

Client Sample ID: Method Blank
Prep Type: Total/NA
Prep Batch: 551815

Analyte	MB		Count	Total	RL	MDC	Unit	Prepared	Analyzed	Dil Fac
	Result	Qualifier	Uncert. (2σ+/-)	Uncert. (2σ+/-)						
Radium 226	0.01263	U	0.0885	0.0886	1.00	0.170	pCi/L	02/22/22 09:42	03/16/22 09:41	1
Carrier	MB %Yield	MB Qualifier	Limits		Prepared	Analyzed	Dil Fac			
Ba Carrier	68.3		40 - 110		02/22/22 09:42	03/16/22 09:41	1			

Lab Sample ID: LCS 160-551815/1-A
Matrix: Water
Analysis Batch: 555612

Client Sample ID: Lab Control Sample
Prep Type: Total/NA
Prep Batch: 551815

Analyte	Spike Added	LCS Result	LCS Qual	Total	RL	MDC	Unit	%Rec	%Rec. Limits
				Uncert. (2σ+/-)					
Radium 226	11.3	11.11		1.16	1.00	0.120	pCi/L	98	75 - 125
Carrier	LCS %Yield	LCS Qualifier	Limits						
Ba Carrier	91.3		40 - 110						

Lab Sample ID: LCSD 160-551815/2-A
Matrix: Water
Analysis Batch: 555612

Client Sample ID: Lab Control Sample Dup
Prep Type: Total/NA
Prep Batch: 551815

Analyte	Spike Added	LCSD Result	LCSD Qual	Total	RL	MDC	Unit	%Rec	%Rec. Limits	RER	Limit
				Uncert. (2σ+/-)							
Radium 226	11.3	11.28		1.18	1.00	0.116	pCi/L	99	75 - 125	0.07	1
Carrier	LCSD %Yield	LCSD Qualifier	Limits								
Ba Carrier	87.8		40 - 110								

Method: 904.0 - Radium-228 (GFPC)

Lab Sample ID: MB 160-551822/23-A
Matrix: Water
Analysis Batch: 554090

Client Sample ID: Method Blank
Prep Type: Total/NA
Prep Batch: 551822

Analyte	MB		Count	Total	RL	MDC	Unit	Prepared	Analyzed	Dil Fac
	Result	Qualifier	Uncert. (2σ+/-)	Uncert. (2σ+/-)						
Radium 228	0.2687	U	0.333	0.334	1.00	0.551	pCi/L	02/22/22 10:29	03/08/22 14:08	1
Carrier	MB %Yield	MB Qualifier	Limits		Prepared	Analyzed	Dil Fac			
Ba	68.3		40 - 110		02/22/22 10:29	03/08/22 14:08	1			
Y Carrier	87.9		40 - 110		02/22/22 10:29	03/08/22 14:08	1			

QC Sample Results

Client: SCS Engineers
 Project/Site: Ottumwa Generating Station - 25222072

Job ID: 310-225356-1

Method: 904.0 - Radium-228 (GFPC) (Continued)

Lab Sample ID: LCS 160-551822/1-A
Matrix: Water
Analysis Batch: 554285

Client Sample ID: Lab Control Sample
Prep Type: Total/NA
Prep Batch: 551822

Analyte	Spike Added	LCS Result	LCS Qual	Total Uncert. (2σ+/-)	RL	MDC	Unit	%Rec	%Rec. Limits	
									75	125
Radium 228	8.81	8.981		1.06	1.00	0.334	pCi/L	102	75 - 125	
LCS LCS										
Carrier	%Yield	Qualifier	Limits							
Ba	91.3		40 - 110							
Y Carrier	84.9		40 - 110							

Lab Sample ID: LCSD 160-551822/2-A
Matrix: Water
Analysis Batch: 554285

Client Sample ID: Lab Control Sample Dup
Prep Type: Total/NA
Prep Batch: 551822

Analyte	Spike Added	LCSD Result	LCSD Qual	Total Uncert. (2σ+/-)	RL	MDC	Unit	%Rec	%Rec. Limits		RER	Limit
									75	125	0.07	1
Radium 228	8.81	9.123		1.08	1.00	0.363	pCi/L	104	75 - 125	0.07	1	
LCSD LCSD												
Carrier	%Yield	Qualifier	Limits									
Ba	87.8		40 - 110									
Y Carrier	85.6		40 - 110									

QC Association Summary

Client: SCS Engineers
 Project/Site: Ottumwa Generating Station - 25222072

Job ID: 310-225356-1

Rad

Prep Batch: 551815

Lab Sample ID	Client Sample ID	Prep Type	Matrix	Method	Prep Batch
310-225356-1	Field Blank	Total/NA	Water	PrecSep-21	
310-225356-2	MW-312	Total/NA	Water	PrecSep-21	
310-225356-3	MW-313	Total/NA	Water	PrecSep-21	
MB 160-551815/23-A	Method Blank	Total/NA	Water	PrecSep-21	
LCS 160-551815/1-A	Lab Control Sample	Total/NA	Water	PrecSep-21	
LCSD 160-551815/2-A	Lab Control Sample Dup	Total/NA	Water	PrecSep-21	

Prep Batch: 551822

Lab Sample ID	Client Sample ID	Prep Type	Matrix	Method	Prep Batch
310-225356-1	Field Blank	Total/NA	Water	PrecSep_0	
310-225356-2	MW-312	Total/NA	Water	PrecSep_0	
310-225356-3	MW-313	Total/NA	Water	PrecSep_0	
MB 160-551822/23-A	Method Blank	Total/NA	Water	PrecSep_0	
LCS 160-551822/1-A	Lab Control Sample	Total/NA	Water	PrecSep_0	
LCSD 160-551822/2-A	Lab Control Sample Dup	Total/NA	Water	PrecSep_0	

- 1
- 2
- 3
- 4
- 5
- 6
- 7
- 8
- 9
- 10
- 11
- 12
- 13
- 14

Lab Chronicle

Client: SCS Engineers
 Project/Site: Ottumwa Generating Station - 25222072

Job ID: 310-225356-1

Client Sample ID: Field Blank

Lab Sample ID: 310-225356-1

Date Collected: 02/15/22 12:25

Matrix: Water

Date Received: 02/16/22 16:45

Prep Type	Batch Type	Batch Method	Run	Dilution Factor	Batch Number	Prepared or Analyzed	Analyst	Lab
Total/NA	Prep	PrecSep-21			551815	02/22/22 09:42	LPS	TAL SL
Total/NA	Analysis	903.0		1	555612	03/16/22 09:37	FLC	TAL SL
Total/NA	Prep	PrecSep_0			551822	02/22/22 10:29	LPS	TAL SL
Total/NA	Analysis	904.0		1	554090	03/08/22 14:08	FLC	TAL SL
Total/NA	Analysis	Ra226_Ra228 Pos		1	555653	03/16/22 17:24	EMH	TAL SL

Client Sample ID: MW-312

Lab Sample ID: 310-225356-2

Date Collected: 02/15/22 12:03

Matrix: Water

Date Received: 02/16/22 16:45

Prep Type	Batch Type	Batch Method	Run	Dilution Factor	Batch Number	Prepared or Analyzed	Analyst	Lab
Total/NA	Prep	PrecSep-21			551815	02/22/22 09:42	LPS	TAL SL
Total/NA	Analysis	903.0		1	555612	03/16/22 09:38	FLC	TAL SL
Total/NA	Prep	PrecSep_0			551822	02/22/22 10:29	LPS	TAL SL
Total/NA	Analysis	904.0		1	554090	03/08/22 14:08	FLC	TAL SL
Total/NA	Analysis	Ra226_Ra228 Pos		1	555653	03/16/22 17:24	EMH	TAL SL

Client Sample ID: MW-313

Lab Sample ID: 310-225356-3

Date Collected: 02/15/22 11:06

Matrix: Water

Date Received: 02/16/22 16:45

Prep Type	Batch Type	Batch Method	Run	Dilution Factor	Batch Number	Prepared or Analyzed	Analyst	Lab
Total/NA	Prep	PrecSep-21			551815	02/22/22 09:42	LPS	TAL SL
Total/NA	Analysis	903.0		1	555612	03/16/22 09:38	FLC	TAL SL
Total/NA	Prep	PrecSep_0			551822	02/22/22 10:29	LPS	TAL SL
Total/NA	Analysis	904.0		1	554090	03/08/22 14:08	FLC	TAL SL
Total/NA	Analysis	Ra226_Ra228 Pos		1	555653	03/16/22 17:24	EMH	TAL SL

Laboratory References:

TAL SL = Eurofins St. Louis, 13715 Rider Trail North, Earth City, MO 63045, TEL (314)298-8566

Accreditation/Certification Summary

Client: SCS Engineers
 Project/Site: Ottumwa Generating Station - 25222072

Job ID: 310-225356-1

Laboratory: Eurofins St. Louis

All accreditations/certifications held by this laboratory are listed. Not all accreditations/certifications are applicable to this report.

Authority	Program	Identification Number	Expiration Date
Alaska (UST)	State	20-001	05-06-22
ANAB	Dept. of Defense ELAP	L2305	04-06-22
ANAB	Dept. of Energy	L2305.01	04-06-22
ANAB	ISO/IEC 17025	L2305	04-07-23
Arizona	State	AZ0813	12-08-22
California	Los Angeles County Sanitation Districts	10259	06-30-22
California	State	2886	06-30-21 *
Connecticut	State	PH-0241	03-31-23
Florida	NELAP	E87689	06-30-22
HI - RadChem Recognition	State	n/a	06-30-22
Illinois	NELAP	200023	11-30-22
Iowa	State	373	12-01-22
Kansas	NELAP	E-10236	10-31-22
Kentucky (DW)	State	KY90125	12-31-22
Kentucky (WW)	State	KY90125 (Permit KY0004049)	12-31-22
Louisiana	NELAP	04080	06-30-22
Louisiana (DW)	State	LA011	12-31-22
Maryland	State	310	09-30-22
MI - RadChem Recognition	State	9005	06-30-22
Missouri	State	780	06-30-22
Nevada	State	MO000542020-1	07-31-22
New Jersey	NELAP	MO002	06-30-22
New York	NELAP	11616	04-01-22
North Dakota	State	R-207	06-30-22
NRC	NRC	24-24817-01	12-31-22
Oklahoma	State	9997	08-31-22
Oregon	NELAP	4157	09-01-22
Pennsylvania	NELAP	68-00540	02-28-23
South Carolina	State	85002001	06-30-22
Texas	NELAP	T104704193	07-31-22
US Fish & Wildlife	US Federal Programs	058448	07-31-22
USDA	US Federal Programs	P330-17-00028	03-11-23
Utah	NELAP	MO000542021-14	08-01-22
Virginia	NELAP	10310	06-14-22
Washington	State	C592	08-30-22
West Virginia DEP	State	381	10-31-22

* Accreditation/Certification renewal pending - accreditation/certification considered valid.

Method Summary

Client: SCS Engineers
Project/Site: Ottumwa Generating Station - 25222072

Job ID: 310-225356-1

Method	Method Description	Protocol	Laboratory
903.0	Radium-226 (GFPC)	EPA	TAL SL
904.0	Radium-228 (GFPC)	EPA	TAL SL
Ra226_Ra228	Combined Radium-226 and Radium-228	TAL-STL	TAL SL
Pos			
PrecSep_0	Preparation, Precipitate Separation	None	TAL SL
PrecSep-21	Preparation, Precipitate Separation (21-Day In-Growth)	None	TAL SL

Protocol References:

- EPA = US Environmental Protection Agency
- None = None
- TAL-STL = TestAmerica Laboratories, St. Louis, Facility Standard Operating Procedure.


Laboratory References:

- TAL SL = Eurofins St. Louis, 13715 Rider Trail North, Earth City, MO 63045, TEL (314)298-8566





Environment Testing
America

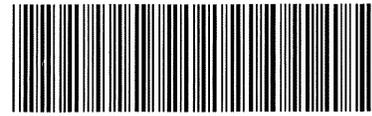

310-225356 Chain of Custody

Cooler/Sample Receipt and Temperature Log Form

Client Information			
Client: <u>SCS</u>			
City/State:	CITY <u>Madison</u>	STATE <u>WI</u>	Project:
Receipt Information			
Date/Time Received:	DATE <u>2-16-22</u>	TIME <u>1645</u>	Received By: <u>[Signature]</u>
Delivery Type: <input type="checkbox"/> UPS <input type="checkbox"/> FedEx <input type="checkbox"/> FedEx Ground <input type="checkbox"/> US Mail <input type="checkbox"/> Spee-Dee <input checked="" type="checkbox"/> Lab Courier <input type="checkbox"/> Lab Field Services <input type="checkbox"/> Client Drop-off <input type="checkbox"/> Other: _____			
Condition of Cooler/Containers			
Sample(s) received in Cooler?		<input checked="" type="checkbox"/> Yes <input type="checkbox"/> No	If yes: Cooler ID: _____
Multiple Coolers?		<input type="checkbox"/> Yes <input checked="" type="checkbox"/> No	If yes: Cooler # _____ of _____
Cooler Custody Seals Present?		<input type="checkbox"/> Yes <input checked="" type="checkbox"/> No	If yes: Cooler custody seals intact? <input type="checkbox"/> Yes <input type="checkbox"/> No
Sample Custody Seals Present?		<input type="checkbox"/> Yes <input checked="" type="checkbox"/> No	If yes: Sample custody seals intact? <input type="checkbox"/> Yes <input type="checkbox"/> No
Trip Blank Present?		<input type="checkbox"/> Yes <input checked="" type="checkbox"/> No	If yes: Which VOA samples are in cooler? ↓
Temperature Record			
Coolant: <input checked="" type="checkbox"/> Wet ice <input type="checkbox"/> Blue ice <input type="checkbox"/> Dry ice <input type="checkbox"/> Other: _____ <input type="checkbox"/> NONE			
Thermometer ID: <u>0</u>		Correction Factor (°C): <u>0</u>	
* Temp Blank Temperature - If no temp blank, or temp blank temperature above criteria, proceed to Sample Container Temperature			
Uncorrected Temp (°C): <u>-0.1</u>		Corrected Temp (°C): <u>-0.1</u>	
Sample Container Temperature			
Container(s) used:	CONTAINER 1	CONTAINER 2	
Uncorrected Temp (°C):			
Corrected Temp (°C):			
Exceptions Noted			
1) If temperature exceeds criteria, was sample(s) received same day of sampling? <input type="checkbox"/> Yes <input type="checkbox"/> No a) If yes: Is there evidence that the chilling process began? <input type="checkbox"/> Yes <input type="checkbox"/> No			
2) If temperature is <0°C, are there obvious signs that the integrity of sample containers is compromised? (e.g., bulging septa, broken/cracked bottles, frozen solid?) <input type="checkbox"/> Yes <input type="checkbox"/> No			
NOTE: If yes, contact PM before proceeding. If no, proceed with login			
Additional Comments			



Chain of Custody Record

Client Information		Lab PM: Fredrick, Sandie		COC No: 310-67928-19580.1														
Client Contact: Meghan Blodgett		E-Mail: sandra.fredrick@eurofinset.com		Page: 1 of 1														
Company: SCS Engineers		PWSID		Job #: _____														
Address: 2830 Dairy Drive		Due Date Requested:		Total Number of Containers: _____														
City: Madison		TAT Requested (days):		Special Instructions/Note:														
State, Zip: WI, 53718		Compliance Project: <input type="checkbox"/> Yes <input type="checkbox"/> No		M - Hexane N - None O - AshNaO2 P - Na2O4S Q - Na2SO3 R - Na2SO4 S - H2SO4 T - TSP Dodecahydrate U - Acetone V - MCAA W - pH 4-5 X - EDTA Y - EDA Z - other (specify)														
Phone: _____		PO #: 25221072		Other: _____														
Email: mblodgett@scsengineers.com		WO #: _____																
Project Name: Ottumwa Generating Station - 25221072		Project #: 31011020																
Site: _____		SSOW#: _____																
Sample Identification	Sample Date	Sample Time	Sample Type (C=comp, G=grab)	Matrix (W=water, S=solid, O=soil, BT=tear, AA=pl)	Field Filtered Sample (Yes or No)	Perform MS/MSD (Yes or No)	903.0 - Radium-226 (GFC)	904.0 - Radium-228 (GFC)	9056A_ORGFM_28D - Chloride, Fluoride & Sulfate	6020A_7470A	2540C_Calcd, SM4500_H+	2320B - Alkalinity	6020A - D, Metals (4)	6020A - Metals (5)	9056A_ORGFM_28D - Fluoride	6020A - Metals (1)	Special Instructions/Note:	
Field blank	2-15-22	12:25	G	Water			X	X										
MW-312	2-15-22	12:03	G	Water			X	X										
MW-313	2-15-22	11:06	G	Water			X	X										
				Water														
				Water														
Possible Hazard Identification		<input type="checkbox"/> Non-Hazard <input type="checkbox"/> Flammable <input type="checkbox"/> Skin Irritant <input type="checkbox"/> Poison B <input type="checkbox"/> Unknown <input type="checkbox"/> Radiological		Sample Disposal (A fee may be assessed if samples are retained longer than 1 month)														
Deliverable Requested: I, II, III, IV, Other (specify)				<input type="checkbox"/> Return To Client <input type="checkbox"/> Disposal By Lab <input type="checkbox"/> Archive For _____ Months														
Empty Kit Relinquished by:		Date: _____		Special Instructions/QC Requirements:														
Relinquished by: po my		Date: 2-16-22		Method of Shipment: _____														
Relinquished by: _____		Date: _____		Received by: _____ Company														
Relinquished by: _____		Date: _____		Received by: _____ Company														
Custody Seals Intact: <input type="checkbox"/> Yes <input type="checkbox"/> No		Date: _____		Received by: pl Company														
Custody Seal No.:		Date/Time: 2-16 22 1645		Cooler Temperature(s) °C and Other Remarks:														



Chain of Custody Record



Client Information (Sub Contract Lab)
 Client Contact: Fredrick, Sandie
 Shipping/Receiving: Sandra.fredrick@eurofins.com
 Company: TestAmerica Laboratories, Inc.
 Address: 13715 Rider Trail North, Earth City, MO 63045
 Phone: 314-298-8566 (Tel) 314-298-8757 (Fax)
 Email: [Redacted]
 Project Name: Orlumwa Generating Station - 25222072
 Site: SSOW#

Sampler: Fredrick, Sandie
Lab PM: Fredrick, Sandie
E-Mail: Sandra.fredrick@eurofins.com
Accreditations Required (See note): State Program - Iowa

Due Date Requested: 3/17/2022
TAT Requested (days): [Blank]

Analysis Requested:

Sample ID (Lab ID)	Sample Date	Sample Time	Sample Type (C=Comp, G=grab)	Matrix (Water, Solid, Other)	Preservation Code: (ST, TL, AS, AA)	Field Filtered Sample (Yes or No)	Perform MS/MSD (Yes or No)	903.0/PreSep_21 Radium-226 (GFP)	904.0/PreSep_0 Radium-226 (GFP)	Ra-226, 228GFP, P/Combined Radium-226 and	Total Number of Containers	Special Instructions/Note:
Field Blank (310-225356-1)	2/15/22	12:25 Central	Water	Water		X	X	X	X		2	DO NOT SHIP ON ICE TO ST. LOUIS
MW-312 (310-225356-2)	2/15/22	12:03 Central	Water	Water		X	X	X	X		2	DO NOT SHIP ON ICE TO ST. LOUIS
MW-313 (310-225356-3)	2/15/22	11:06 Central	Water	Water		X	X	X	X		2	DO NOT SHIP ON ICE TO ST. LOUIS

Preservation Codes:
 A - HCl
 B - NaOH
 C - Zn Acetate
 D - Nitric Acid
 E - NaHSO4
 F - MeOH
 G - Amchlor
 H - Ascorbic Acid
 I - Ice
 J - DI Water
 K - EDTA
 L - EDA
 Other:

Analysis Requested:
 M - Hexane
 N - None
 O - AsNaO2
 P - Na2O4S
 Q - Na2SO3
 R - Na2S2O3
 S - H2SO4
 T - TSP Dodecahydrate
 U - Acetone
 V - MCAA
 W - pH 4-5
 Z - other (specify)

Sample Identification - Client ID (Lab ID)

Possible Hazard Identification
 Unconfirmed
 Deliverable Requested: I, II, III, IV, Other (specify) Primary Deliverable Rank: 2

Sample Disposal (A fee may be assessed if samples are retained longer than 1 month)
 Return To Client
 Disposal By Lab
 Archive For _____ Months

Empty Kit Relinquished by: [Signature]
 Date: 2/17/22
 Time: 1445

Relinquished by: [Signature]
 Date: 2/17/22
 Time: 1445
 Method of Shipment: FED EX

Relinquished by: [Signature]
 Date: 2/18/22
 Time: 1050
 Method of Shipment: [Signature]

Custody Seals Intact: Yes No
 Cooler Temperature(s) °C and Other Remarks:



Tracer/Carrier Summary

Client: SCS Engineers
Project/Site: Ottumwa Generating Station - 25222072

Job ID: 310-225356-1

Method: 903.0 - Radium-226 (GFPC)

Matrix: Water

Prep Type: Total/NA

		Percent Yield (Acceptance Limits)	
Lab Sample ID	Client Sample ID	Ba (40-110)	
310-225356-1	Field Blank	93.0	
310-225356-2	MW-312	88.8	
310-225356-3	MW-313	86.5	
LCS 160-551815/1-A	Lab Control Sample	91.3	
LCSD 160-551815/2-A	Lab Control Sample Dup	87.8	
MB 160-551815/23-A	Method Blank	68.3	

Tracer/Carrier Legend
Ba = Ba Carrier

Method: 904.0 - Radium-228 (GFPC)

Matrix: Water

Prep Type: Total/NA

		Percent Yield (Acceptance Limits)	
Lab Sample ID	Client Sample ID	Ba (40-110)	Y (40-110)
310-225356-1	Field Blank	93.0	90.1
310-225356-2	MW-312	88.8	89.0
310-225356-3	MW-313	86.5	91.6
LCS 160-551822/1-A	Lab Control Sample	91.3	84.9
LCSD 160-551822/2-A	Lab Control Sample Dup	87.8	85.6
MB 160-551822/23-A	Method Blank	68.3	87.9

Tracer/Carrier Legend
Ba = Ba
Y = Y Carrier

ANALYTICAL REPORT

Eurofins Cedar Falls
3019 Venture Way
Cedar Falls, IA 50613
Tel: (319)277-2401

Laboratory Job ID: 310-225359-1

Client Project/Site: Ottumwa Generating Station - 25222072
Revision: 1

For:
SCS Engineers
2830 Dairy Drive
Madison, Wisconsin 53718

Attn: Meghan Blodgett



Authorized for release by:
3/24/2022 11:23:02 AM

Sandie Fredrick, Project Manager II
(920)261-1660
sandra.fredrick@eurofinset.com

LINKS

Review your project
results through
TotalAccess

Have a Question?



Visit us at:

www.eurofinsus.com/Env

This report has been electronically signed and authorized by the signatory. Electronic signature is intended to be the legally binding equivalent of a traditionally handwritten signature.

Results relate only to the items tested and the sample(s) as received by the laboratory.



Table of Contents

Cover Page	1
Table of Contents	2
Case Narrative	3
Sample Summary	4
Detection Summary	5
Client Sample Results	7
Definitions	12
QC Sample Results	13
QC Association	15
Chronicle	17
Certification Summary	19
Method Summary	20
Chain of Custody	21
Receipt Checklists	25
Field Data Sheets	26

Case Narrative

Client: SCS Engineers
Project/Site: Ottumwa Generating Station - 25222072

Job ID: 310-225359-1

Job ID: 310-225359-1

Laboratory: Eurofins Cedar Falls

Narrative

Job Narrative
310-225359-1

Comments

No additional comments.

Revision

The report being provided is a revision of the original report sent on 3/8/2022. The report (revision 1) is being revised due to: Updated sample dates for MW-312 & 313 and Field Blank.

Receipt

The samples were received on 2/16/2022 4:45 PM. Unless otherwise noted below, the samples arrived in good condition, and where required, properly preserved and on ice. The temperature of the cooler at receipt was -0.1° C.

HPLC/IC

No analytical or quality issues were noted, other than those described in the Definitions/Glossary page.

Metals

No analytical or quality issues were noted, other than those described in the Definitions/Glossary page.

General Chemistry

No analytical or quality issues were noted, other than those described in the Definitions/Glossary page.



Sample Summary

Client: SCS Engineers
Project/Site: Ottumwa Generating Station - 25222072

Job ID: 310-225359-1

Lab Sample ID	Client Sample ID	Matrix	Collected	Received
310-225359-1	MW-305	Water	02/14/22 11:24	02/16/22 16:45
310-225359-2	MW-306	Water	02/14/22 13:39	02/16/22 16:45
310-225359-3	MW-312	Water	02/15/22 12:03	02/16/22 16:45
310-225359-4	MW-313	Water	02/15/22 11:06	02/16/22 16:45
310-225359-5	Field Blank	Water	02/15/22 12:25	02/16/22 16:45

1

2

3

4

5

6

7

8

9

10

11

12

13

14

15

Detection Summary

Client: SCS Engineers
Project/Site: Ottumwa Generating Station - 25222072

Job ID: 310-225359-1

Client Sample ID: MW-305

Lab Sample ID: 310-225359-1

Analyte	Result	Qualifier	RL	MDL	Unit	Dil Fac	D	Method	Prep Type
Cobalt	20		0.50	0.19	ug/L	1		6020A	Total/NA
Ground Water Elevation	656.35				ft	1		Field Sampling	Total/NA
Oxidation Reduction Potential	50.0				millivolts	1		Field Sampling	Total/NA
Oxygen, Dissolved, Client Supplied	4.80				mg/L	1		Field Sampling	Total/NA
pH, Field	7.20				SU	1		Field Sampling	Total/NA
Specific Conductance, Field	1500				umhos/cm	1		Field Sampling	Total/NA
Temperature, Field	12.38				Degrees C	1		Field Sampling	Total/NA
Turbidity, Field	0.00				NTU	1		Field Sampling	Total/NA

Client Sample ID: MW-306

Lab Sample ID: 310-225359-2

Analyte	Result	Qualifier	RL	MDL	Unit	Dil Fac	D	Method	Prep Type
Cobalt	8.8		0.50	0.19	ug/L	1		6020A	Total/NA
Ground Water Elevation	663.66				ft	1		Field Sampling	Total/NA
Oxidation Reduction Potential	39.0				millivolts	1		Field Sampling	Total/NA
Oxygen, Dissolved, Client Supplied	1.05				mg/L	1		Field Sampling	Total/NA
pH, Field	7.07				SU	1		Field Sampling	Total/NA
Specific Conductance, Field	1770				umhos/cm	1		Field Sampling	Total/NA
Temperature, Field	13.6				Degrees C	1		Field Sampling	Total/NA
Turbidity, Field	0.00				NTU	1		Field Sampling	Total/NA

Client Sample ID: MW-312

Lab Sample ID: 310-225359-3

Analyte	Result	Qualifier	RL	MDL	Unit	Dil Fac	D	Method	Prep Type
Chloride	150		5.0	2.3	mg/L	5		9056A	Total/NA
Fluoride	0.37	J	0.50	0.22	mg/L	5		9056A	Total/NA
Sulfate	570		20	8.0	mg/L	20		9056A	Total/NA
Arsenic	4.1		2.0	0.75	ug/L	1		6020A	Total/NA
Barium	63		2.0	0.88	ug/L	1		6020A	Total/NA
Boron	420		100	58	ug/L	1		6020A	Total/NA
Calcium	180		0.50	0.19	mg/L	1		6020A	Total/NA
Cobalt	6.1		0.50	0.19	ug/L	1		6020A	Total/NA
Lithium	31		10	2.5	ug/L	1		6020A	Total/NA
Molybdenum	1.6	J	2.0	1.2	ug/L	1		6020A	Total/NA
Total Dissolved Solids	930		250	130	mg/L	1		SM 2540C	Total/NA
pH	7.3	HF	0.1	0.1	SU	1		SM 4500 H+ B	Total/NA
Ground Water Elevation	-				ft	1		Field Sampling	Total/NA
Oxidation Reduction Potential	-67.0				millivolts	1		Field Sampling	Total/NA
Oxygen, Dissolved, Client Supplied	1.34				mg/L	1		Field Sampling	Total/NA
pH, Field	7.24				SU	1		Field Sampling	Total/NA
Specific Conductance, Field	1800				umhos/cm	1		Field Sampling	Total/NA
Temperature, Field	13.01				Degrees C	1		Field Sampling	Total/NA
Turbidity, Field	0.00				NTU	1		Field Sampling	Total/NA

Client Sample ID: MW-313

Lab Sample ID: 310-225359-4

Analyte	Result	Qualifier	RL	MDL	Unit	Dil Fac	D	Method	Prep Type
Chloride	170		5.0	2.3	mg/L	5		9056A	Total/NA
Sulfate	570		20	8.0	mg/L	20		9056A	Total/NA
Arsenic	1.0	J	2.0	0.75	ug/L	1		6020A	Total/NA
Barium	44		2.0	0.88	ug/L	1		6020A	Total/NA
Boron	510		100	58	ug/L	1		6020A	Total/NA

This Detection Summary does not include radiochemical test results.

Eurofins Cedar Falls

Detection Summary

Client: SCS Engineers
Project/Site: Ottumwa Generating Station - 25222072

Job ID: 310-225359-1

Client Sample ID: MW-313 (Continued)

Lab Sample ID: 310-225359-4

Analyte	Result	Qualifier	RL	MDL	Unit	Dil Fac	D	Method	Prep Type
Calcium	200		0.50	0.19	mg/L	1		6020A	Total/NA
Cobalt	5.7		0.50	0.19	ug/L	1		6020A	Total/NA
Lithium	26		10	2.5	ug/L	1		6020A	Total/NA
Molybdenum	5.3		2.0	1.2	ug/L	1		6020A	Total/NA
Total Dissolved Solids	1100		250	130	mg/L	1		SM 2540C	Total/NA
pH	7.1	HF	0.1	0.1	SU	1		SM 4500 H+ B	Total/NA
Ground Water Elevation	-				ft	1		Field Sampling	Total/NA
Oxidation Reduction Potential	-29.0				millivolts	1		Field Sampling	Total/NA
Oxygen, Dissolved, Client Supplied	1.22				mg/L	1		Field Sampling	Total/NA
pH, Field	7.01				SU	1		Field Sampling	Total/NA
Specific Conductance, Field	925				umhos/cm	1		Field Sampling	Total/NA
Temperature, Field	13.89				Degrees C	1		Field Sampling	Total/NA
Turbidity, Field	0.00				NTU	1		Field Sampling	Total/NA

Client Sample ID: Field Blank

Lab Sample ID: 310-225359-5

Analyte	Result	Qualifier	RL	MDL	Unit	Dil Fac	D	Method	Prep Type
Calcium	0.25	J	0.50	0.19	mg/L	1		6020A	Total/NA
pH	6.7	HF	0.1	0.1	SU	1		SM 4500 H+ B	Total/NA

This Detection Summary does not include radiochemical test results.

Eurofins Cedar Falls

Client Sample Results

Client: SCS Engineers
 Project/Site: Ottumwa Generating Station - 25222072

Job ID: 310-225359-1

Client Sample ID: MW-305

Lab Sample ID: 310-225359-1

Date Collected: 02/14/22 11:24

Matrix: Water

Date Received: 02/16/22 16:45

Method: 6020A - Metals (ICP/MS)

Analyte	Result	Qualifier	RL	MDL	Unit	D	Prepared	Analyzed	Dil Fac
Cobalt	20		0.50	0.19	ug/L		02/18/22 09:00	02/21/22 21:09	1

Method: Field Sampling - Field Sampling

Analyte	Result	Qualifier	RL	MDL	Unit	D	Prepared	Analyzed	Dil Fac
Ground Water Elevation	656.35				ft			02/14/22 11:24	1
Oxidation Reduction Potential	50.0				millivolts			02/14/22 11:24	1
Oxygen, Dissolved, Client Supplied	4.80				mg/L			02/14/22 11:24	1
pH, Field	7.20				SU			02/14/22 11:24	1
Specific Conductance, Field	1500				umhos/cm			02/14/22 11:24	1
Temperature, Field	12.38				Degrees C			02/14/22 11:24	1
Turbidity, Field	0.00				NTU			02/14/22 11:24	1

- 1
- 2
- 3
- 4
- 5
- 6
- 7
- 8
- 9
- 10
- 11
- 12
- 13
- 14
- 15

Client Sample Results

Client: SCS Engineers
 Project/Site: Ottumwa Generating Station - 25222072

Job ID: 310-225359-1

Client Sample ID: MW-306

Lab Sample ID: 310-225359-2

Date Collected: 02/14/22 13:39

Matrix: Water

Date Received: 02/16/22 16:45

Method: 6020A - Metals (ICP/MS)

Analyte	Result	Qualifier	RL	MDL	Unit	D	Prepared	Analyzed	Dil Fac
Cobalt	8.8		0.50	0.19	ug/L		02/18/22 09:00	02/21/22 21:12	1

Method: Field Sampling - Field Sampling

Analyte	Result	Qualifier	RL	MDL	Unit	D	Prepared	Analyzed	Dil Fac
Ground Water Elevation	663.66				ft			02/14/22 13:39	1
Oxidation Reduction Potential	39.0				millivolts			02/14/22 13:39	1
Oxygen, Dissolved, Client Supplied	1.05				mg/L			02/14/22 13:39	1
pH, Field	7.07				SU			02/14/22 13:39	1
Specific Conductance, Field	1770				umhos/cm			02/14/22 13:39	1
Temperature, Field	13.6				Degrees C			02/14/22 13:39	1
Turbidity, Field	0.00				NTU			02/14/22 13:39	1

- 1
- 2
- 3
- 4
- 5
- 6
- 7
- 8
- 9
- 10
- 11
- 12
- 13
- 14
- 15

Client Sample Results

Client: SCS Engineers
 Project/Site: Ottumwa Generating Station - 25222072

Job ID: 310-225359-1

Client Sample ID: MW-312

Lab Sample ID: 310-225359-3

Date Collected: 02/15/22 12:03

Matrix: Water

Date Received: 02/16/22 16:45

Method: 9056A - Anions, Ion Chromatography

Analyte	Result	Qualifier	RL	MDL	Unit	D	Prepared	Analyzed	Dil Fac
Chloride	150		5.0	2.3	mg/L			02/23/22 20:54	5
Fluoride	0.37	J	0.50	0.22	mg/L			02/23/22 20:54	5
Sulfate	570		20	8.0	mg/L			02/23/22 21:10	20

Method: 6020A - Metals (ICP/MS)

Analyte	Result	Qualifier	RL	MDL	Unit	D	Prepared	Analyzed	Dil Fac
Antimony	<0.69		2.0	0.69	ug/L		02/18/22 09:00	02/21/22 21:15	1
Arsenic	4.1		2.0	0.75	ug/L		02/18/22 09:00	02/21/22 21:15	1
Barium	63		2.0	0.88	ug/L		02/18/22 09:00	02/21/22 21:15	1
Beryllium	<0.27		1.0	0.27	ug/L		02/18/22 09:00	02/21/22 21:15	1
Boron	420		100	58	ug/L		02/18/22 09:00	02/21/22 21:15	1
Cadmium	<0.055		0.10	0.055	ug/L		02/18/22 09:00	02/21/22 21:15	1
Calcium	180		0.50	0.19	mg/L		02/18/22 09:00	02/21/22 21:15	1
Chromium	<1.1		5.0	1.1	ug/L		02/18/22 09:00	02/21/22 21:15	1
Cobalt	6.1		0.50	0.19	ug/L		02/18/22 09:00	02/21/22 21:15	1
Lead	<0.24		0.50	0.24	ug/L		02/18/22 09:00	02/21/22 21:15	1
Lithium	31		10	2.5	ug/L		02/18/22 09:00	02/21/22 21:15	1
Molybdenum	1.6	J	2.0	1.2	ug/L		02/18/22 09:00	02/21/22 21:15	1
Selenium	<0.96		5.0	0.96	ug/L		02/18/22 09:00	02/21/22 21:15	1
Thallium	<0.26		1.0	0.26	ug/L		02/18/22 09:00	02/21/22 21:15	1

Method: 7470A - Mercury (CVAA)

Analyte	Result	Qualifier	RL	MDL	Unit	D	Prepared	Analyzed	Dil Fac
Mercury	<0.11		0.20	0.11	ug/L		02/21/22 15:33	02/23/22 17:41	1

General Chemistry

Analyte	Result	Qualifier	RL	MDL	Unit	D	Prepared	Analyzed	Dil Fac
Total Dissolved Solids	930		250	130	mg/L			02/17/22 14:46	1
pH	7.3	HF	0.1	0.1	SU			02/16/22 20:19	1

Method: Field Sampling - Field Sampling

Analyte	Result	Qualifier	RL	MDL	Unit	D	Prepared	Analyzed	Dil Fac
Ground Water Elevation	-				ft			02/14/22 12:03	1
Oxidation Reduction Potential	-67.0				millivolts			02/14/22 12:03	1
Oxygen, Dissolved, Client Supplied	1.34				mg/L			02/14/22 12:03	1
pH, Field	7.24				SU			02/14/22 12:03	1
Specific Conductance, Field	1800				umhos/cm			02/14/22 12:03	1
Temperature, Field	13.01				Degrees C			02/14/22 12:03	1
Turbidity, Field	0.00				NTU			02/14/22 12:03	1

Client Sample Results

Client: SCS Engineers
 Project/Site: Ottumwa Generating Station - 25222072

Job ID: 310-225359-1

Client Sample ID: MW-313

Lab Sample ID: 310-225359-4

Date Collected: 02/15/22 11:06

Matrix: Water

Date Received: 02/16/22 16:45

Method: 9056A - Anions, Ion Chromatography

Analyte	Result	Qualifier	RL	MDL	Unit	D	Prepared	Analyzed	Dil Fac
Chloride	170		5.0	2.3	mg/L			02/23/22 21:26	5
Fluoride	<0.22		0.50	0.22	mg/L			02/23/22 21:26	5
Sulfate	570		20	8.0	mg/L			02/23/22 21:41	20

Method: 6020A - Metals (ICP/MS)

Analyte	Result	Qualifier	RL	MDL	Unit	D	Prepared	Analyzed	Dil Fac
Antimony	<0.69		2.0	0.69	ug/L		02/18/22 09:00	02/21/22 21:18	1
Arsenic	1.0	J	2.0	0.75	ug/L		02/18/22 09:00	02/21/22 21:18	1
Barium	44		2.0	0.88	ug/L		02/18/22 09:00	02/21/22 21:18	1
Beryllium	<0.27		1.0	0.27	ug/L		02/18/22 09:00	02/21/22 21:18	1
Boron	510		100	58	ug/L		02/18/22 09:00	02/21/22 21:18	1
Cadmium	<0.055		0.10	0.055	ug/L		02/18/22 09:00	02/21/22 21:18	1
Calcium	200		0.50	0.19	mg/L		02/18/22 09:00	02/21/22 21:18	1
Chromium	<1.1		5.0	1.1	ug/L		02/18/22 09:00	02/21/22 21:18	1
Cobalt	5.7		0.50	0.19	ug/L		02/18/22 09:00	02/21/22 21:18	1
Lead	<0.24		0.50	0.24	ug/L		02/18/22 09:00	02/21/22 21:18	1
Lithium	26		10	2.5	ug/L		02/18/22 09:00	02/21/22 21:18	1
Molybdenum	5.3		2.0	1.2	ug/L		02/18/22 09:00	02/21/22 21:18	1
Selenium	<0.96		5.0	0.96	ug/L		02/18/22 09:00	02/21/22 21:18	1
Thallium	<0.26		1.0	0.26	ug/L		02/18/22 09:00	02/21/22 21:18	1

Method: 7470A - Mercury (CVAA)

Analyte	Result	Qualifier	RL	MDL	Unit	D	Prepared	Analyzed	Dil Fac
Mercury	<0.11		0.20	0.11	ug/L		02/21/22 15:33	02/23/22 17:43	1

General Chemistry

Analyte	Result	Qualifier	RL	MDL	Unit	D	Prepared	Analyzed	Dil Fac
Total Dissolved Solids	1100		250	130	mg/L			02/17/22 14:46	1
pH	7.1	HF	0.1	0.1	SU			02/16/22 20:26	1

Method: Field Sampling - Field Sampling

Analyte	Result	Qualifier	RL	MDL	Unit	D	Prepared	Analyzed	Dil Fac
Ground Water Elevation	-				ft			02/14/22 11:06	1
Oxidation Reduction Potential	-29.0				millivolts			02/14/22 11:06	1
Oxygen, Dissolved, Client Supplied	1.22				mg/L			02/14/22 11:06	1
pH, Field	7.01				SU			02/14/22 11:06	1
Specific Conductance, Field	925				umhos/cm			02/14/22 11:06	1
Temperature, Field	13.89				Degrees C			02/14/22 11:06	1
Turbidity, Field	0.00				NTU			02/14/22 11:06	1

Client Sample Results

Client: SCS Engineers
 Project/Site: Ottumwa Generating Station - 25222072

Job ID: 310-225359-1

Client Sample ID: Field Blank

Lab Sample ID: 310-225359-5

Date Collected: 02/15/22 12:25

Matrix: Water

Date Received: 02/16/22 16:45

Method: 9056A - Anions, Ion Chromatography

Analyte	Result	Qualifier	RL	MDL	Unit	D	Prepared	Analyzed	Dil Fac
Chloride	<0.45		1.0	0.45	mg/L			02/23/22 21:57	1
Fluoride	<0.044		0.10	0.044	mg/L			02/23/22 21:57	1
Sulfate	<0.40		1.0	0.40	mg/L			02/23/22 21:57	1

Method: 6020A - Metals (ICP/MS)

Analyte	Result	Qualifier	RL	MDL	Unit	D	Prepared	Analyzed	Dil Fac
Antimony	<0.69		2.0	0.69	ug/L		02/18/22 09:00	02/21/22 21:22	1
Arsenic	<0.75		2.0	0.75	ug/L		02/18/22 09:00	02/21/22 21:22	1
Barium	<0.88		2.0	0.88	ug/L		02/18/22 09:00	02/21/22 21:22	1
Beryllium	<0.27		1.0	0.27	ug/L		02/18/22 09:00	02/21/22 21:22	1
Boron	<58		100	58	ug/L		02/18/22 09:00	02/21/22 21:22	1
Cadmium	<0.055		0.10	0.055	ug/L		02/18/22 09:00	02/21/22 21:22	1
Calcium	0.25	J	0.50	0.19	mg/L		02/18/22 09:00	02/21/22 21:22	1
Chromium	<1.1		5.0	1.1	ug/L		02/18/22 09:00	02/21/22 21:22	1
Cobalt	<0.19		0.50	0.19	ug/L		02/18/22 09:00	02/21/22 21:22	1
Lead	<0.24		0.50	0.24	ug/L		02/18/22 09:00	02/21/22 21:22	1
Lithium	<2.5		10	2.5	ug/L		02/18/22 09:00	02/21/22 21:22	1
Molybdenum	<1.2		2.0	1.2	ug/L		02/18/22 09:00	02/21/22 21:22	1
Selenium	<0.96		5.0	0.96	ug/L		02/18/22 09:00	02/21/22 21:22	1
Thallium	<0.26		1.0	0.26	ug/L		02/18/22 09:00	02/21/22 21:22	1

General Chemistry

Analyte	Result	Qualifier	RL	MDL	Unit	D	Prepared	Analyzed	Dil Fac
Total Dissolved Solids	<26		50	26	mg/L			02/17/22 14:46	1
pH	6.7	HF	0.1	0.1	SU			02/16/22 20:24	1

Definitions/Glossary

Client: SCS Engineers
Project/Site: Ottumwa Generating Station - 25222072

Job ID: 310-225359-1

Qualifiers

HPLC/IC

Qualifier	Qualifier Description
J	Result is less than the RL but greater than or equal to the MDL and the concentration is an approximate value.

Metals

Qualifier	Qualifier Description
J	Result is less than the RL but greater than or equal to the MDL and the concentration is an approximate value.

General Chemistry

Qualifier	Qualifier Description
HF	Field parameter with a holding time of 15 minutes. Test performed by laboratory at client's request.

Glossary

Abbreviation	These commonly used abbreviations may or may not be present in this report.
α	Listed under the "D" column to designate that the result is reported on a dry weight basis
%R	Percent Recovery
CFL	Contains Free Liquid
CFU	Colony Forming Unit
CNF	Contains No Free Liquid
DER	Duplicate Error Ratio (normalized absolute difference)
Dil Fac	Dilution Factor
DL	Detection Limit (DoD/DOE)
DL, RA, RE, IN	Indicates a Dilution, Re-analysis, Re-extraction, or additional Initial metals/anion analysis of the sample
DLC	Decision Level Concentration (Radiochemistry)
EDL	Estimated Detection Limit (Dioxin)
LOD	Limit of Detection (DoD/DOE)
LOQ	Limit of Quantitation (DoD/DOE)
MCL	EPA recommended "Maximum Contaminant Level"
MDA	Minimum Detectable Activity (Radiochemistry)
MDC	Minimum Detectable Concentration (Radiochemistry)
MDL	Method Detection Limit
ML	Minimum Level (Dioxin)
MPN	Most Probable Number
MQL	Method Quantitation Limit
NC	Not Calculated
ND	Not Detected at the reporting limit (or MDL or EDL if shown)
NEG	Negative / Absent
POS	Positive / Present
PQL	Practical Quantitation Limit
PRES	Presumptive
QC	Quality Control
RER	Relative Error Ratio (Radiochemistry)
RL	Reporting Limit or Requested Limit (Radiochemistry)
RPD	Relative Percent Difference, a measure of the relative difference between two points
TEF	Toxicity Equivalent Factor (Dioxin)
TEQ	Toxicity Equivalent Quotient (Dioxin)
TNTC	Too Numerous To Count

QC Sample Results

Client: SCS Engineers
 Project/Site: Ottumwa Generating Station - 25222072

Job ID: 310-225359-1

Method: 9056A - Anions, Ion Chromatography

Lab Sample ID: MB 310-344880/3
Matrix: Water
Analysis Batch: 344880

Client Sample ID: Method Blank
Prep Type: Total/NA

Analyte	MB Result	MB Qualifier	RL	MDL	Unit	D	Prepared	Analyzed	Dil Fac
Chloride	<0.45		1.0	0.45	mg/L			02/23/22 16:45	1
Fluoride	<0.044		0.10	0.044	mg/L			02/23/22 16:45	1
Sulfate	<0.40		1.0	0.40	mg/L			02/23/22 16:45	1

Lab Sample ID: LCS 310-344880/4
Matrix: Water
Analysis Batch: 344880

Client Sample ID: Lab Control Sample
Prep Type: Total/NA

Analyte	Spike Added	LCS Result	LCS Qualifier	Unit	D	%Rec	%Rec. Limits
Chloride	10.0	10.5		mg/L		105	90 - 110
Fluoride	2.00	2.03		mg/L		101	90 - 110
Sulfate	10.0	10.7		mg/L		107	90 - 110

Method: 6020A - Metals (ICP/MS)

Lab Sample ID: MB 310-344287/1-A
Matrix: Water
Analysis Batch: 344583

Client Sample ID: Method Blank
Prep Type: Total/NA
Prep Batch: 344287

Analyte	MB Result	MB Qualifier	RL	MDL	Unit	D	Prepared	Analyzed	Dil Fac
Antimony	<0.69		2.0	0.69	ug/L		02/18/22 09:00	02/21/22 20:38	1
Arsenic	<0.75		2.0	0.75	ug/L		02/18/22 09:00	02/21/22 20:38	1
Barium	<0.88		2.0	0.88	ug/L		02/18/22 09:00	02/21/22 20:38	1
Beryllium	<0.27		1.0	0.27	ug/L		02/18/22 09:00	02/21/22 20:38	1
Boron	<58		100	58	ug/L		02/18/22 09:00	02/21/22 20:38	1
Cadmium	<0.055		0.10	0.055	ug/L		02/18/22 09:00	02/21/22 20:38	1
Calcium	<0.19		0.50	0.19	mg/L		02/18/22 09:00	02/21/22 20:38	1
Chromium	<1.1		5.0	1.1	ug/L		02/18/22 09:00	02/21/22 20:38	1
Cobalt	<0.19		0.50	0.19	ug/L		02/18/22 09:00	02/21/22 20:38	1
Lead	<0.24		0.50	0.24	ug/L		02/18/22 09:00	02/21/22 20:38	1
Lithium	<2.5		10	2.5	ug/L		02/18/22 09:00	02/21/22 20:38	1
Molybdenum	<1.2		2.0	1.2	ug/L		02/18/22 09:00	02/21/22 20:38	1
Selenium	<0.96		5.0	0.96	ug/L		02/18/22 09:00	02/21/22 20:38	1
Thallium	<0.26		1.0	0.26	ug/L		02/18/22 09:00	02/21/22 20:38	1

Lab Sample ID: LCS 310-344287/2-A
Matrix: Water
Analysis Batch: 344583

Client Sample ID: Lab Control Sample
Prep Type: Total/NA
Prep Batch: 344287

Analyte	Spike Added	LCS Result	LCS Qualifier	Unit	D	%Rec	%Rec. Limits
Antimony	200	205		ug/L		102	80 - 120
Arsenic	200	190		ug/L		95	80 - 120
Barium	100	104		ug/L		104	80 - 120
Beryllium	100	98.1		ug/L		98	80 - 120
Boron	200	176		ug/L		88	80 - 120
Cadmium	100	96.7		ug/L		97	80 - 120
Calcium	2.00	1.86		mg/L		93	80 - 120
Chromium	100	94.5		ug/L		94	80 - 120
Cobalt	100	97.1		ug/L		97	80 - 120

Eurofins Cedar Falls

QC Sample Results

Client: SCS Engineers
 Project/Site: Ottumwa Generating Station - 25222072

Job ID: 310-225359-1

Method: 6020A - Metals (ICP/MS) (Continued)

Lab Sample ID: LCS 310-344287/2-A
 Matrix: Water
 Analysis Batch: 344583

Client Sample ID: Lab Control Sample
 Prep Type: Total/NA
 Prep Batch: 344287

Analyte	Spike Added	LCS Result	LCS Qualifier	Unit	D	%Rec	%Rec. Limits
Lead	200	196		ug/L		98	80 - 120
Lithium	200	193		ug/L		96	80 - 120
Molybdenum	200	201		ug/L		100	80 - 120
Selenium	400	361		ug/L		90	80 - 120
Thallium	200	202		ug/L		101	80 - 120

Method: 7470A - Mercury (CVAA)

Lab Sample ID: LCS 310-344541/2-A
 Matrix: Water
 Analysis Batch: 344758

Client Sample ID: Lab Control Sample
 Prep Type: Total/NA
 Prep Batch: 344541

Analyte	Spike Added	LCS Result	LCS Qualifier	Unit	D	%Rec	%Rec. Limits
Mercury	1.67	1.50		ug/L		90	80 - 120

Method: SM 2540C - Solids, Total Dissolved (TDS)

Lab Sample ID: MB 310-344280/1
 Matrix: Water
 Analysis Batch: 344280

Client Sample ID: Method Blank
 Prep Type: Total/NA

Analyte	MB Result	MB Qualifier	RL	MDL	Unit	D	Prepared	Analyzed	Dil Fac
Total Dissolved Solids	<26		50	26	mg/L			02/17/22 14:46	1

Lab Sample ID: LCS 310-344280/2
 Matrix: Water
 Analysis Batch: 344280

Client Sample ID: Lab Control Sample
 Prep Type: Total/NA

Analyte	Spike Added	LCS Result	LCS Qualifier	Unit	D	%Rec	%Rec. Limits
Total Dissolved Solids	1000	902		mg/L		90	90 - 110

Method: SM 4500 H+ B - pH

Lab Sample ID: LCS 310-344161/1
 Matrix: Water
 Analysis Batch: 344161

Client Sample ID: Lab Control Sample
 Prep Type: Total/NA

Analyte	Spike Added	LCS Result	LCS Qualifier	Unit	D	%Rec	%Rec. Limits
pH	7.00	7.0		SU		100	98 - 102

Lab Sample ID: 310-225359-3 DU
 Matrix: Water
 Analysis Batch: 344161

Client Sample ID: MW-312
 Prep Type: Total/NA

Analyte	Sample Result	Sample Qualifier	DU Result	DU Qualifier	Unit	D	RPD	RPD Limit
pH	7.3	HF	7.3		SU		0.3	20

QC Association Summary

Client: SCS Engineers
Project/Site: Ottumwa Generating Station - 25222072

Job ID: 310-225359-1

HPLC/IC

Analysis Batch: 344880

Lab Sample ID	Client Sample ID	Prep Type	Matrix	Method	Prep Batch
310-225359-3	MW-312	Total/NA	Water	9056A	
310-225359-3	MW-312	Total/NA	Water	9056A	
310-225359-4	MW-313	Total/NA	Water	9056A	
310-225359-4	MW-313	Total/NA	Water	9056A	
310-225359-5	Field Blank	Total/NA	Water	9056A	
MB 310-344880/3	Method Blank	Total/NA	Water	9056A	
LCS 310-344880/4	Lab Control Sample	Total/NA	Water	9056A	

Metals

Prep Batch: 344287

Lab Sample ID	Client Sample ID	Prep Type	Matrix	Method	Prep Batch
310-225359-1	MW-305	Total/NA	Water	3005A	
310-225359-2	MW-306	Total/NA	Water	3005A	
310-225359-3	MW-312	Total/NA	Water	3005A	
310-225359-4	MW-313	Total/NA	Water	3005A	
310-225359-5	Field Blank	Total/NA	Water	3005A	
MB 310-344287/1-A	Method Blank	Total/NA	Water	3005A	
LCS 310-344287/2-A	Lab Control Sample	Total/NA	Water	3005A	

Prep Batch: 344541

Lab Sample ID	Client Sample ID	Prep Type	Matrix	Method	Prep Batch
310-225359-3	MW-312	Total/NA	Water	7470A	
310-225359-4	MW-313	Total/NA	Water	7470A	
LCS 310-344541/2-A	Lab Control Sample	Total/NA	Water	7470A	

Analysis Batch: 344583

Lab Sample ID	Client Sample ID	Prep Type	Matrix	Method	Prep Batch
310-225359-1	MW-305	Total/NA	Water	6020A	344287
310-225359-2	MW-306	Total/NA	Water	6020A	344287
310-225359-3	MW-312	Total/NA	Water	6020A	344287
310-225359-4	MW-313	Total/NA	Water	6020A	344287
310-225359-5	Field Blank	Total/NA	Water	6020A	344287
MB 310-344287/1-A	Method Blank	Total/NA	Water	6020A	344287
LCS 310-344287/2-A	Lab Control Sample	Total/NA	Water	6020A	344287

Analysis Batch: 344758

Lab Sample ID	Client Sample ID	Prep Type	Matrix	Method	Prep Batch
310-225359-3	MW-312	Total/NA	Water	7470A	344541
310-225359-4	MW-313	Total/NA	Water	7470A	344541
LCS 310-344541/2-A	Lab Control Sample	Total/NA	Water	7470A	344541

General Chemistry

Analysis Batch: 344161

Lab Sample ID	Client Sample ID	Prep Type	Matrix	Method	Prep Batch
310-225359-3	MW-312	Total/NA	Water	SM 4500 H+ B	
310-225359-4	MW-313	Total/NA	Water	SM 4500 H+ B	
310-225359-5	Field Blank	Total/NA	Water	SM 4500 H+ B	
LCS 310-344161/1	Lab Control Sample	Total/NA	Water	SM 4500 H+ B	
310-225359-3 DU	MW-312	Total/NA	Water	SM 4500 H+ B	

Eurofins Cedar Falls

QC Association Summary

Client: SCS Engineers
Project/Site: Ottumwa Generating Station - 25222072

Job ID: 310-225359-1

General Chemistry

Analysis Batch: 344280

Lab Sample ID	Client Sample ID	Prep Type	Matrix	Method	Prep Batch
310-225359-3	MW-312	Total/NA	Water	SM 2540C	
310-225359-4	MW-313	Total/NA	Water	SM 2540C	
310-225359-5	Field Blank	Total/NA	Water	SM 2540C	
MB 310-344280/1	Method Blank	Total/NA	Water	SM 2540C	
LCS 310-344280/2	Lab Control Sample	Total/NA	Water	SM 2540C	

Field Service / Mobile Lab

Analysis Batch: 345848

Lab Sample ID	Client Sample ID	Prep Type	Matrix	Method	Prep Batch
310-225359-1	MW-305	Total/NA	Water	Field Sampling	
310-225359-2	MW-306	Total/NA	Water	Field Sampling	
310-225359-3	MW-312	Total/NA	Water	Field Sampling	

Analysis Batch: 345919

Lab Sample ID	Client Sample ID	Prep Type	Matrix	Method	Prep Batch
310-225359-4	MW-313	Total/NA	Water	Field Sampling	

Lab Chronicle

Client: SCS Engineers
 Project/Site: Ottumwa Generating Station - 25222072

Job ID: 310-225359-1

Client Sample ID: MW-305

Lab Sample ID: 310-225359-1

Date Collected: 02/14/22 11:24

Matrix: Water

Date Received: 02/16/22 16:45

Prep Type	Batch Type	Batch Method	Run	Dilution Factor	Batch Number	Prepared or Analyzed	Analyst	Lab
Total/NA	Prep	3005A			344287	02/18/22 09:00	ACM2	TAL CF
Total/NA	Analysis	6020A		1	344583	02/21/22 21:09	SAP	TAL CF
Total/NA	Analysis	Field Sampling		1	345848	02/14/22 11:24	SLD	TAL CF

Client Sample ID: MW-306

Lab Sample ID: 310-225359-2

Date Collected: 02/14/22 13:39

Matrix: Water

Date Received: 02/16/22 16:45

Prep Type	Batch Type	Batch Method	Run	Dilution Factor	Batch Number	Prepared or Analyzed	Analyst	Lab
Total/NA	Prep	3005A			344287	02/18/22 09:00	ACM2	TAL CF
Total/NA	Analysis	6020A		1	344583	02/21/22 21:12	SAP	TAL CF
Total/NA	Analysis	Field Sampling		1	345848	02/14/22 13:39	SLD	TAL CF

Client Sample ID: MW-312

Lab Sample ID: 310-225359-3

Date Collected: 02/15/22 12:03

Matrix: Water

Date Received: 02/16/22 16:45

Prep Type	Batch Type	Batch Method	Run	Dilution Factor	Batch Number	Prepared or Analyzed	Analyst	Lab
Total/NA	Analysis	9056A		5	344880	02/23/22 20:54	JNR	TAL CF
Total/NA	Analysis	9056A		20	344880	02/23/22 21:10	JNR	TAL CF
Total/NA	Prep	3005A			344287	02/18/22 09:00	ACM2	TAL CF
Total/NA	Analysis	6020A		1	344583	02/21/22 21:15	SAP	TAL CF
Total/NA	Prep	7470A			344541	02/21/22 15:33	EAM	TAL CF
Total/NA	Analysis	7470A		1	344758	02/23/22 17:41	EAM	TAL CF
Total/NA	Analysis	SM 2540C		1	344280	02/17/22 14:46	TGF	TAL CF
Total/NA	Analysis	SM 4500 H+ B		1	344161	02/16/22 20:19	JWH	TAL CF
Total/NA	Analysis	Field Sampling		1	345848	02/14/22 12:03	SLD	TAL CF

Client Sample ID: MW-313

Lab Sample ID: 310-225359-4

Date Collected: 02/15/22 11:06

Matrix: Water

Date Received: 02/16/22 16:45

Prep Type	Batch Type	Batch Method	Run	Dilution Factor	Batch Number	Prepared or Analyzed	Analyst	Lab
Total/NA	Analysis	9056A		5	344880	02/23/22 21:26	JNR	TAL CF
Total/NA	Analysis	9056A		20	344880	02/23/22 21:41	JNR	TAL CF
Total/NA	Prep	3005A			344287	02/18/22 09:00	ACM2	TAL CF
Total/NA	Analysis	6020A		1	344583	02/21/22 21:18	SAP	TAL CF
Total/NA	Prep	7470A			344541	02/21/22 15:33	EAM	TAL CF
Total/NA	Analysis	7470A		1	344758	02/23/22 17:43	EAM	TAL CF
Total/NA	Analysis	SM 2540C		1	344280	02/17/22 14:46	TGF	TAL CF
Total/NA	Analysis	SM 4500 H+ B		1	344161	02/16/22 20:26	JWH	TAL CF
Total/NA	Analysis	Field Sampling		1	345919	02/14/22 11:06	SLD	TAL CF

Lab Chronicle

Client: SCS Engineers
Project/Site: Ottumwa Generating Station - 25222072

Job ID: 310-225359-1

Client Sample ID: Field Blank

Lab Sample ID: 310-225359-5

Date Collected: 02/15/22 12:25

Matrix: Water

Date Received: 02/16/22 16:45

<u>Prep Type</u>	<u>Batch Type</u>	<u>Batch Method</u>	<u>Run</u>	<u>Dilution Factor</u>	<u>Batch Number</u>	<u>Prepared or Analyzed</u>	<u>Analyst</u>	<u>Lab</u>
Total/NA	Analysis	9056A		1	344880	02/23/22 21:57	JNR	TAL CF
Total/NA	Prep	3005A			344287	02/18/22 09:00	ACM2	TAL CF
Total/NA	Analysis	6020A		1	344583	02/21/22 21:22	SAP	TAL CF
Total/NA	Analysis	SM 2540C		1	344280	02/17/22 14:46	TGF	TAL CF
Total/NA	Analysis	SM 4500 H+ B		1	344161	02/16/22 20:24	JWH	TAL CF

Laboratory References:

TAL CF = Eurofins Cedar Falls, 3019 Venture Way, Cedar Falls, IA 50613, TEL (319)277-2401

- 1
- 2
- 3
- 4
- 5
- 6
- 7
- 8
- 9
- 10
- 11
- 12
- 13
- 14
- 15

Accreditation/Certification Summary

Client: SCS Engineers
Project/Site: Ottumwa Generating Station - 25222072

Job ID: 310-225359-1

Laboratory: Eurofins Cedar Falls

The accreditations/certifications listed below are applicable to this report.

Authority	Program	Identification Number	Expiration Date
Iowa	State	007	12-01-21 *

- 1
- 2
- 3
- 4
- 5
- 6
- 7
- 8
- 9
- 10
- 11
- 12
- 13
- 14
- 15

* Accreditation/Certification renewal pending - accreditation/certification considered valid.

Method Summary

Client: SCS Engineers
Project/Site: Ottumwa Generating Station - 25222072

Job ID: 310-225359-1

Method	Method Description	Protocol	Laboratory
9056A	Anions, Ion Chromatography	SW846	TAL CF
6020A	Metals (ICP/MS)	SW846	TAL CF
7470A	Mercury (CVAA)	SW846	TAL CF
SM 2540C	Solids, Total Dissolved (TDS)	SM	TAL CF
SM 4500 H+ B	pH	SM	TAL CF
Field Sampling	Field Sampling	EPA	TAL CF
3005A	Preparation, Total Metals	SW846	TAL CF
7470A	Preparation, Mercury	SW846	TAL CF

Protocol References:

EPA = US Environmental Protection Agency

SM = "Standard Methods For The Examination Of Water And Wastewater"


SW846 = "Test Methods For Evaluating Solid Waste, Physical/Chemical Methods", Third Edition, November 1986 And Its Updates.

Laboratory References:

TAL CF = Eurofins Cedar Falls, 3019 Venture Way, Cedar Falls, IA 50613, TEL (319)277-2401



Environment Testing
America

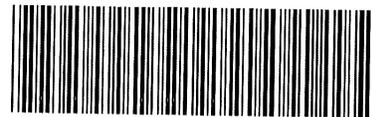


310-225359 Chain of Custody

Cooler/Sample Receipt and Temperature Log Form

Client Information			
Client: <u>SCS</u>			
City/State:	CITY <u>Madison</u>	STATE <u>WI</u>	Project:
Receipt Information			
Date/Time Received:	DATE <u>2-16-22</u>	TIME <u>1645</u>	Received By: <u>[Signature]</u>
Delivery Type: <input type="checkbox"/> UPS <input type="checkbox"/> FedEx <input type="checkbox"/> FedEx Ground <input type="checkbox"/> US Mail <input type="checkbox"/> Spee-Dee <input checked="" type="checkbox"/> Lab Courier <input type="checkbox"/> Lab Field Services <input type="checkbox"/> Client Drop-off <input type="checkbox"/> Other: _____			
Condition of Cooler/Containers			
Sample(s) received in Cooler?	<input checked="" type="checkbox"/> Yes <input type="checkbox"/> No	If yes: Cooler ID: _____	
Multiple Coolers?	<input type="checkbox"/> Yes <input checked="" type="checkbox"/> No	If yes: Cooler # _____ of _____	
Cooler Custody Seals Present?	<input type="checkbox"/> Yes <input checked="" type="checkbox"/> No	If yes: Cooler custody seals intact? <input type="checkbox"/> Yes <input type="checkbox"/> No	
Sample Custody Seals Present?	<input type="checkbox"/> Yes <input checked="" type="checkbox"/> No	If yes: Sample custody seals intact? <input type="checkbox"/> Yes <input type="checkbox"/> No	
Trip Blank Present?	<input type="checkbox"/> Yes <input checked="" type="checkbox"/> No	If yes: Which VOA samples are in cooler? ↓	
Temperature Record			
Coolant:	<input checked="" type="checkbox"/> Wet ice <input type="checkbox"/> Blue ice <input type="checkbox"/> Dry ice <input type="checkbox"/> Other: _____ <input type="checkbox"/> NONE		
Thermometer ID:	<u>0</u>	Correction Factor (°C):	<u>0</u>
• Temp Blank Temperature - If no temp blank, or temp blank temperature above criteria, proceed to Sample Container Temperature			
Uncorrected Temp (°C):	<u>-0.1</u>	Corrected Temp (°C):	<u>-0.1</u>
Sample Container Temperature			
Container(s) used:	<u>CONTAINER 1</u>	<u>CONTAINER 2</u>	
Uncorrected Temp (°C):			
Corrected Temp (°C):			
Exceptions Noted			
1) If temperature exceeds criteria, was sample(s) received same day of sampling? <input type="checkbox"/> Yes <input type="checkbox"/> No a) If yes: Is there evidence that the chilling process began? <input type="checkbox"/> Yes <input type="checkbox"/> No			
2) If temperature is <0°C, are there obvious signs that the integrity of sample containers is compromised? (e.g., bulging septa, broken/cracked bottles, frozen solid?) <input type="checkbox"/> Yes <input type="checkbox"/> No			
NOTE: If yes, contact PM before proceeding. If no, proceed with login			
Additional Comments			



Chain of Custody Record 458916

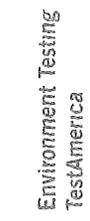

Environment Testing
TestAmerica

Address _____

TAL-8210

Regulatory Program: DW NPDES RCRA Other: _____

Client Contact
 Company Name: S&S Engineers
 Address: 8456 Hickman Rd Suite 27
 City/State/Zip: Clive IA, 50325
 Phone: 608-509-8295
 Fax: _____
 Project Name: _____
 Site: Duffman Generating Station
 P.O.#: 2221672

Project Manager: Megan Bradley
 Tell/Email: mbradley@ssengineers.com
 Analysis Turnaround Time: _____
 CALENDAR DAYS WORKING DAYS
 TAT: if different from Below _____
 2 weeks 1 week 2 days 1 day

Sample Date	Sample Time	Sample Type (C=Comp, G=Grab)	Matrix	# of Cont.	Filtered Sample (Y/N)	Perform MS/MSD (Y/N)	6020A-Meth (S)	6020A-D-Meth (S)	4056A-ORGM-280	TOS/PH	2528B	7-170W, 6020 (M)	Carrier:	Date:	COC No. <u>2</u> of <u>4</u> COCs
MW-305	11:24	G	W			X	X	X	X	X	X				
MW-306	13:39	G	W		Y	X	X	X	X	X	X				
MW-312	12:03	G	W		Y	X	X	X	X	X	X				
MW-313	11:06	G	W		Y	X	X	X	X	X	X				

Sample Specific Notes
6020A-D-Meth (S) is field filtered

Preservation Used: 1= Ice, 2= HCl; 3= H2SO4; 4= HNO3; 5= NaOH; 6= Other _____
Possible Hazard Identification:
 Are any samples from a listed EPA Hazardous Waste? Please List any EPA Waste Codes for the sample in the Comments Section if the lab is to dispose of the sample
 Non-Hazard Flammable Skin Irritant Poison B Unknown

Special Instructions/QC Requirements & Comments:
 Return to Client Disposal by Lab Archive for _____ Months

Received by	Date/Time	Company	Cooler Temp (°C)	Obs'd	Cor'd.	Therm ID No
<u>S&S Engineers</u>	<u>2-16-22</u>	<u>Company</u>				
<u>S&S Engineers</u>	<u>2-16-22</u>	<u>Company</u>				
<u>S&S Engineers</u>	<u>2-16-22</u>	<u>Company</u>				



Address: _____

Regulatory Program: DW NPDES RCRA Other:

TAL-8210

<p>Client Contact</p> <p>Company Name: >67 (engineer) Address 8950 Fickman RD suite 27 City/State/Zip Clive, IA 50325 Phone 608-509-8244 Fax: Project Name Site Ottumwa Generating Station PO# 2522672</p>	<p>Project Manager: Meghan Blodgett Tel/Email: M.blodgett@SESengineers.com</p> <p>Site Contact: Lab Contact: Perform MS / MSD (Y / N) Filtered Sample (Y / N)</p>	<p>Date: Carrier:</p>	<p>COC No 1 of 4 COCs Sampler: Rosa Cruz For Lab Use Only: Walk-in Client Lab Sampling Job / SDG No</p>
<p>Sample Identification</p> <p>Field blank</p>	<p>Sample Date 2-15-22</p> <p>Sample Time 12:25</p> <p>Sample Type (C=Comp, G=Grab) G</p> <p>Matrix W</p> <p># of Cont. S</p>	<p>Analysis Turnaround Time</p> <p><input type="checkbox"/> CALENDAR DAYS <input type="checkbox"/> WORKING DAYS</p> <p>TAT if different from Below</p> <p><input type="checkbox"/> 2 weeks <input type="checkbox"/> 1 week <input type="checkbox"/> 2 days <input type="checkbox"/> 1 day</p>	<p>Sample Specific Notes:</p> <p>FB = field blank</p>
<p>Preservation Used: 1= Ice, 2= HCl; 3= H2SO4; 4=HNO3; 5=NaOH; 6= Other</p> <p>Possible Hazard Identification: Please List any EPA Waste Codes for the sample in the Comments Section if the lab is to dispose of the sample</p> <p><input type="checkbox"/> Non-Hazard <input type="checkbox"/> Flammable <input type="checkbox"/> Skin Irritant <input type="checkbox"/> Poison B <input type="checkbox"/> Unknown</p>			
<p>Special Instructions/QC Requirements & Comments:</p> <p>Sample Disposal (A fee may be assessed if samples are retained longer than 1 month)</p> <p><input type="checkbox"/> Return to Client <input type="checkbox"/> Disposal by Lab <input type="checkbox"/> Archive for: _____ Months</p>			
<p>Custody Seals Intact <input type="checkbox"/> Yes <input type="checkbox"/> No</p> <p>Relinquished by <i>Rosa Cruz</i></p>		<p>Custody Seal No Company SES Engineers</p>	
<p>Relinquished by</p>		<p>Received by: Company Company</p>	
<p>Relinquished by</p>		<p>Received in Laboratory by <i>MC</i> Company Company</p>	
<p>Therm ID No</p>		<p>Cooler Temp (°C) Obs'd _____ Cor'd _____</p>	
<p>Date/Time</p>		<p>Date/Time</p>	
<p>Date/Time</p>		<p>Date/Time</p>	
<p>Date/Time</p>		<p>Date/Time</p>	



Table 1. Sampling Points and Parameters - CCR Rule Sampling Program
Groundwater Monitoring - Otumwa Generating Station / SCS Engineers Project #25218072

Parameter	COC Set #1 (Blank & Background)		COC Set #2 (Ash Pond)														COC Set #3 (ZLDP)		River gauge point (near MW-310 nest)	TOTAL
	MW-301	Field Blank	MW-302	MW-303	MW-304	MW-305	MW-305A	MW-306	MW-310	MW-310A	MW-311	MW-311A	MW-312	MW-313	MW-307	MW-308	MW-309			
Barium		x												x						
Calcium		x												x						
Chloride		x												x						
Fluoride		x												x						
pH		x												x						
Sulfate		x												x						
TDS		x												x						
Arsimony																				
Arsenic		x												x						
Barium		x												x						
Beryllium		x												x						
Cadmium		x												x						
Chromium		x												x						
Cobalt		x			x									x						
Fluoride		x												x						
Lead		x												x						
Lithium		x												x						
Mercury		x												x						
Molybdenum		x												x						
Selenium		x												x						
Thallium		x												x						
Radium (separate COCs)														x						
Bicarbonate (total)														x						
Carbonate (total)														x						
Iron (total)														x						
Magnesium (total)														x						
Manganese (total)														x						
Potassium (total)														x						
Sodium (total)														x						
Cobalt lip														x						
Lithium id														x						
Lithium e														x						
Manganese														x						
Ferrous Iron (CH-EMets)									x					x						
Sulfide (CH-EMets)									x					x						
Groundwater Elevation	x													x						
Surface Water Elevation														x						
Well Depth																		x		
pH (field)																				
Specific Conductance														x						
Dissolved Oxygen														x						
ORP														x						
Temperature														x						
Turbidity														x						
Color														x						
Odor														x						

Notes: All samples are unfiltered (total)

I:\25211072.00\Data and Calculations\Field Work Requests\OG5_CCR_Rule_Sampling_2202.xls|Sheet1

Table 1, Page 1 of 1

Login Sample Receipt Checklist

Client: SCS Engineers

Job Number: 310-225359-1

SDG Number:

Login Number: 225359

List Number: 1

Creator: Homolar, Dana J

List Source: Eurofins Cedar Falls

Question	Answer	Comment
Radioactivity wasn't checked or is \leq background as measured by a survey meter.	N/A	
The cooler's custody seal, if present, is intact.	N/A	
Sample custody seals, if present, are intact.	N/A	
The cooler or samples do not appear to have been compromised or tampered with.	True	
Samples were received on ice.	True	
Cooler Temperature is acceptable.	True	
Cooler Temperature is recorded.	True	
COC is present.	True	
COC is filled out in ink and legible.	True	
COC is filled out with all pertinent information.	True	
Is the Field Sampler's name present on COC?	True	
There are no discrepancies between the containers received and the COC.	True	
Samples are received within Holding Time (excluding tests with immediate HTs)	True	
Sample containers have legible labels.	True	
Containers are not broken or leaking.	True	
Sample collection date/times are provided.	True	
Appropriate sample containers are used.	True	
Sample bottles are completely filled.	True	
Sample Preservation Verified.	True	
There is sufficient vol. for all requested analyses, incl. any requested MS/MSDs	True	
Containers requiring zero headspace have no headspace or bubble is <math><6\text{mm}</math> (1/4").	True	
Multiphasic samples are not present.	True	
Samples do not require splitting or compositing.	True	
Residual Chlorine Checked.	N/A	

**Table 1. Groundwater Monitoring Results - Field Parameters
Ottumwa Generating Station / SCS Engineers Project No. 25222072.00
February 2022**

Sample	Date/Sample Time	Groundwater Elevation (amsl)	Temperature (Deg. C)	pH (Std. Units)	Dissolved Oxygen (mg/L)	Specific Conductivity (µmhos/cm)	ORP (mV)	Turbidity
MW-305	2/14/2022 1124	656.35	12.38	7.20	4.80	1500	50.0	0.00
MW-306	2/14/2022 1339	663.66	13.6	7.07	1.05	1770	39.0	0.00
MW-312	2/15/2022 1203	--	13.01	7.24	1.34	1800	-67.0	0.00
MW-313	2/15/2022 1106	--	13.89	7.01	1.22	925	-29.0	0.00

Abbreviations:

mg/L = milligrams per liter

amsl = above mean sea level

NA = Not Analyzed

NM= Not Measured

Created by: MDB
 Last revision by: RM
 Checked by: NDK

Date: 5/1/2017
 Date: 3/21/2022
 Date: 3/21/2022

C:\Users\FredrickS\AppData\Local\Microsoft\Windows\INetCache\Content.Outlook\D8427408\[2022_February - OGS AP_CCR_Field.xlsx]GW Field Parameters

ANALYTICAL REPORT

Eurofins Cedar Falls
3019 Venture Way
Cedar Falls, IA 50613
Tel: (319)277-2401

Laboratory Job ID: 310-225360-1

Client Project/Site: Ottumwa Generating Station - 25222072

For:

SCS Engineers
2830 Dairy Drive
Madison, Wisconsin 53718

Attn: Meghan Blodgett



*Authorized for release by:
2/24/2022 4:20:14 PM*

Sandie Fredrick, Project Manager II
(920)261-1660
sandra.fredrick@eurofinset.com

LINKS

Review your project
results through
Total Access

Have a Question?



Visit us at:

www.eurofinsus.com/Env

This report has been electronically signed and authorized by the signatory. Electronic signature is intended to be the legally binding equivalent of a traditionally handwritten signature.

Results relate only to the items tested and the sample(s) as received by the laboratory.



Table of Contents

Cover Page	1
Table of Contents	2
Case Narrative	3
Sample Summary	4
Detection Summary	5
Client Sample Results	6
Definitions	8
QC Sample Results	9
QC Association	11
Chronicle	12
Certification Summary	13
Method Summary	14
Chain of Custody	15
Receipt Checklists	18

Case Narrative

Client: SCS Engineers
Project/Site: Ottumwa Generating Station - 25222072

Job ID: 310-225360-1

Job ID: 310-225360-1

Laboratory: Eurofins Cedar Falls

Narrative

Job Narrative
310-225360-1

Comments

No additional comments.

Receipt

The samples were received on 2/16/2022 4:45 PM. Unless otherwise noted below, the samples arrived in good condition, and where required, properly preserved and on ice. The temperature of the cooler at receipt was -0.1° C.

Metals

No analytical or quality issues were noted, other than those described in the Definitions/Glossary page.

General Chemistry

No analytical or quality issues were noted, other than those described in the Definitions/Glossary page.

- 1
- 2
- 3
- 4
- 5
- 6
- 7
- 8
- 9
- 10
- 11
- 12
- 13
- 14

Sample Summary

Client: SCS Engineers
Project/Site: Ottumwa Generating Station - 25222072

Job ID: 310-225360-1

Lab Sample ID	Client Sample ID	Matrix	Collected	Received
310-225360-1	MW-312	Water	02/14/22 12:03	02/16/22 16:45
310-225360-2	MW-313	Water	02/14/22 11:06	02/16/22 16:45

- 1
- 2
- 3
- 4
- 5
- 6
- 7
- 8
- 9
- 10
- 11
- 12
- 13
- 14

Detection Summary

Client: SCS Engineers
 Project/Site: Ottumwa Generating Station - 25222072

Job ID: 310-225360-1

Client Sample ID: MW-312

Lab Sample ID: 310-225360-1

Analyte	Result	Qualifier	RL	MDL	Unit	Dil Fac	D	Method	Prep Type
Iron	440		100	36	ug/L	1		6020A	Total/NA
Magnesium	54000		500	150	ug/L	1		6020A	Total/NA
Manganese	1300		10	3.6	ug/L	1		6020A	Total/NA
Potassium	4300		500	150	ug/L	1		6020A	Total/NA
Sodium	130000		1000	610	ug/L	1		6020A	Total/NA
Cobalt	5.6		0.50	0.19	ug/L	1		6020A	Dissolved
Iron	380		100	36	ug/L	1		6020A	Dissolved
Lithium	31		10	2.5	ug/L	1		6020A	Dissolved
Manganese	1100		10	3.6	ug/L	1		6020A	Dissolved
Bicarbonate Alkalinity as CaCO3	230		10	4.6	mg/L	1		SM 2320B	Total/NA
Total Alkalinity as CaCO3	230		10	4.6	mg/L	1		SM 2320B	Total/NA

Client Sample ID: MW-313

Lab Sample ID: 310-225360-2

Analyte	Result	Qualifier	RL	MDL	Unit	Dil Fac	D	Method	Prep Type
Iron	380		100	36	ug/L	1		6020A	Total/NA
Magnesium	58000		500	150	ug/L	1		6020A	Total/NA
Manganese	3700		10	3.6	ug/L	1		6020A	Total/NA
Potassium	5900		500	150	ug/L	1		6020A	Total/NA
Sodium	120000		1000	610	ug/L	1		6020A	Total/NA
Cobalt	5.2		0.50	0.19	ug/L	1		6020A	Dissolved
Iron	290		100	36	ug/L	1		6020A	Dissolved
Lithium	26		10	2.5	ug/L	1		6020A	Dissolved
Manganese	3200		10	3.6	ug/L	1		6020A	Dissolved
Bicarbonate Alkalinity as CaCO3	250		10	4.6	mg/L	1		SM 2320B	Total/NA
Total Alkalinity as CaCO3	250		10	4.6	mg/L	1		SM 2320B	Total/NA

This Detection Summary does not include radiochemical test results.

Eurofins Cedar Falls

Client Sample Results

Client: SCS Engineers
 Project/Site: Ottumwa Generating Station - 25222072

Job ID: 310-225360-1

Client Sample ID: MW-312
 Date Collected: 02/14/22 12:03
 Date Received: 02/16/22 16:45

Lab Sample ID: 310-225360-1
 Matrix: Water

Method: 6020A - Metals (ICP/MS)

Analyte	Result	Qualifier	RL	MDL	Unit	D	Prepared	Analyzed	Dil Fac
Iron	440		100	36	ug/L		02/18/22 09:00	02/21/22 21:25	1
Magnesium	54000		500	150	ug/L		02/18/22 09:00	02/21/22 21:25	1
Manganese	1300		10	3.6	ug/L		02/18/22 09:00	02/21/22 21:25	1
Potassium	4300		500	150	ug/L		02/18/22 09:00	02/21/22 21:25	1
Sodium	130000		1000	610	ug/L		02/18/22 09:00	02/21/22 21:25	1

Method: 6020A - Metals (ICP/MS) - Dissolved

Analyte	Result	Qualifier	RL	MDL	Unit	D	Prepared	Analyzed	Dil Fac
Cobalt	5.6		0.50	0.19	ug/L		02/18/22 09:00	02/22/22 15:54	1
Iron	380		100	36	ug/L		02/18/22 09:00	02/22/22 15:54	1
Lithium	31		10	2.5	ug/L		02/18/22 09:00	02/22/22 15:54	1
Manganese	1100		10	3.6	ug/L		02/18/22 09:00	02/22/22 15:54	1

General Chemistry

Analyte	Result	Qualifier	RL	MDL	Unit	D	Prepared	Analyzed	Dil Fac
Bicarbonate Alkalinity as CaCO3	230		10	4.6	mg/L			02/18/22 10:47	1
Carbonate Alkalinity as CaCO3	<4.6		10	4.6	mg/L			02/18/22 10:47	1
Total Alkalinity as CaCO3	230		10	4.6	mg/L			02/18/22 10:47	1



Client Sample Results

Client: SCS Engineers
 Project/Site: Ottumwa Generating Station - 25222072

Job ID: 310-225360-1

Client Sample ID: MW-313

Lab Sample ID: 310-225360-2

Date Collected: 02/14/22 11:06

Matrix: Water

Date Received: 02/16/22 16:45

Method: 6020A - Metals (ICP/MS)

Analyte	Result	Qualifier	RL	MDL	Unit	D	Prepared	Analyzed	Dil Fac
Iron	380		100	36	ug/L		02/18/22 09:00	02/24/22 14:25	1
Magnesium	58000		500	150	ug/L		02/18/22 09:00	02/21/22 21:34	1
Manganese	3700		10	3.6	ug/L		02/18/22 09:00	02/24/22 14:25	1
Potassium	5900		500	150	ug/L		02/18/22 09:00	02/21/22 21:34	1
Sodium	120000		1000	610	ug/L		02/18/22 09:00	02/21/22 21:34	1

Method: 6020A - Metals (ICP/MS) - Dissolved

Analyte	Result	Qualifier	RL	MDL	Unit	D	Prepared	Analyzed	Dil Fac
Cobalt	5.2		0.50	0.19	ug/L		02/18/22 09:00	02/22/22 15:57	1
Iron	290		100	36	ug/L		02/18/22 09:00	02/22/22 15:57	1
Lithium	26		10	2.5	ug/L		02/18/22 09:00	02/22/22 15:57	1
Manganese	3200		10	3.6	ug/L		02/18/22 09:00	02/22/22 15:57	1

General Chemistry

Analyte	Result	Qualifier	RL	MDL	Unit	D	Prepared	Analyzed	Dil Fac
Bicarbonate Alkalinity as CaCO3	250		10	4.6	mg/L			02/18/22 10:47	1
Carbonate Alkalinity as CaCO3	<4.6		10	4.6	mg/L			02/18/22 10:47	1
Total Alkalinity as CaCO3	250		10	4.6	mg/L			02/18/22 10:47	1



Definitions/Glossary

Client: SCS Engineers
Project/Site: Ottumwa Generating Station - 25222072

Job ID: 310-225360-1

Glossary

Abbreviation	These commonly used abbreviations may or may not be present in this report.
α	Listed under the "D" column to designate that the result is reported on a dry weight basis
%R	Percent Recovery
CFL	Contains Free Liquid
CFU	Colony Forming Unit
CNF	Contains No Free Liquid
DER	Duplicate Error Ratio (normalized absolute difference)
Dil Fac	Dilution Factor
DL	Detection Limit (DoD/DOE)
DL, RA, RE, IN	Indicates a Dilution, Re-analysis, Re-extraction, or additional Initial metals/anion analysis of the sample
DLC	Decision Level Concentration (Radiochemistry)
EDL	Estimated Detection Limit (Dioxin)
LOD	Limit of Detection (DoD/DOE)
LOQ	Limit of Quantitation (DoD/DOE)
MCL	EPA recommended "Maximum Contaminant Level"
MDA	Minimum Detectable Activity (Radiochemistry)
MDC	Minimum Detectable Concentration (Radiochemistry)
MDL	Method Detection Limit
ML	Minimum Level (Dioxin)
MPN	Most Probable Number
MQL	Method Quantitation Limit
NC	Not Calculated
ND	Not Detected at the reporting limit (or MDL or EDL if shown)
NEG	Negative / Absent
POS	Positive / Present
PQL	Practical Quantitation Limit
PRES	Presumptive
QC	Quality Control
RER	Relative Error Ratio (Radiochemistry)
RL	Reporting Limit or Requested Limit (Radiochemistry)
RPD	Relative Percent Difference, a measure of the relative difference between two points
TEF	Toxicity Equivalent Factor (Dioxin)
TEQ	Toxicity Equivalent Quotient (Dioxin)
TNTC	Too Numerous To Count

QC Sample Results

Client: SCS Engineers
 Project/Site: Ottumwa Generating Station - 25222072

Job ID: 310-225360-1

Method: 6020A - Metals (ICP/MS)

Lab Sample ID: MB 310-344284/1-A
Matrix: Water
Analysis Batch: 344699

Client Sample ID: Method Blank
Prep Type: Total/NA
Prep Batch: 344284

Analyte	MB MB		RL	MDL	Unit	D	Prepared	Analyzed	Dil Fac
	Result	Qualifier							
Cobalt	<0.19		0.50	0.19	ug/L		02/18/22 09:00	02/22/22 15:10	1
Iron	<36		100	36	ug/L		02/18/22 09:00	02/22/22 15:10	1
Lithium	<2.5		10	2.5	ug/L		02/18/22 09:00	02/22/22 15:10	1
Manganese	<3.6		10	3.6	ug/L		02/18/22 09:00	02/22/22 15:10	1

Lab Sample ID: LCS 310-344284/2-A
Matrix: Water
Analysis Batch: 344699

Client Sample ID: Lab Control Sample
Prep Type: Total/NA
Prep Batch: 344284

Analyte	Spike Added	LCS Result	LCS Qualifier	Unit	D	%Rec	%Rec.	Limits
Iron	200	191		ug/L		96	80 - 120	
Lithium	200	199		ug/L		100	80 - 120	
Manganese	100	95.2		ug/L		95	80 - 120	

Lab Sample ID: MB 310-344287/1-A
Matrix: Water
Analysis Batch: 344583

Client Sample ID: Method Blank
Prep Type: Total/NA
Prep Batch: 344287

Analyte	MB MB		RL	MDL	Unit	D	Prepared	Analyzed	Dil Fac
	Result	Qualifier							
Iron	<36		100	36	ug/L		02/18/22 09:00	02/21/22 20:38	1
Magnesium	<150		500	150	ug/L		02/18/22 09:00	02/21/22 20:38	1
Manganese	<3.6		10	3.6	ug/L		02/18/22 09:00	02/21/22 20:38	1
Potassium	<150		500	150	ug/L		02/18/22 09:00	02/21/22 20:38	1
Sodium	<610		1000	610	ug/L		02/18/22 09:00	02/21/22 20:38	1

Lab Sample ID: LCS 310-344287/2-A
Matrix: Water
Analysis Batch: 344583

Client Sample ID: Lab Control Sample
Prep Type: Total/NA
Prep Batch: 344287

Analyte	Spike Added	LCS Result	LCS Qualifier	Unit	D	%Rec	%Rec.	Limits
Magnesium	2000	2030		ug/L		102	80 - 120	
Manganese	100	98.8		ug/L		99	80 - 120	
Potassium	2000	2010		ug/L		101	80 - 120	
Sodium	2000	2090		ug/L		105	80 - 120	

Method: SM 2320B - Alkalinity

Lab Sample ID: MB 310-344371/1
Matrix: Water
Analysis Batch: 344371

Client Sample ID: Method Blank
Prep Type: Total/NA

Analyte	MB MB		RL	MDL	Unit	D	Prepared	Analyzed	Dil Fac
	Result	Qualifier							
Bicarbonate Alkalinity as CaCO3	<2.3		5.0	2.3	mg/L		02/18/22 10:47		1
Carbonate Alkalinity as CaCO3	<2.3		5.0	2.3	mg/L		02/18/22 10:47		1
Total Alkalinity as CaCO3	<2.3		5.0	2.3	mg/L		02/18/22 10:47		1

Eurofins Cedar Falls

QC Sample Results

Client: SCS Engineers
Project/Site: Ottumwa Generating Station - 25222072

Job ID: 310-225360-1

Method: SM 2320B - Alkalinity (Continued)

Lab Sample ID: LCS 310-344371/2
Matrix: Water
Analysis Batch: 344371

Client Sample ID: Lab Control Sample
Prep Type: Total/NA

Analyte	Spike Added	LCS Result	LCS Qualifier	Unit	D	%Rec	%Rec. Limits
Total Alkalinity as CaCO3	1000	990		mg/L		99	90 - 110

- 1
- 2
- 3
- 4
- 5
- 6
- 7
- 8
- 9
- 10
- 11
- 12
- 13
- 14

QC Association Summary

Client: SCS Engineers
Project/Site: Ottumwa Generating Station - 25222072

Job ID: 310-225360-1

Metals

Prep Batch: 344284

Lab Sample ID	Client Sample ID	Prep Type	Matrix	Method	Prep Batch
310-225360-1	MW-312	Dissolved	Water	3005A	
310-225360-2	MW-313	Dissolved	Water	3005A	
MB 310-344284/1-A	Method Blank	Total/NA	Water	3005A	
LCS 310-344284/2-A	Lab Control Sample	Total/NA	Water	3005A	

Prep Batch: 344287

Lab Sample ID	Client Sample ID	Prep Type	Matrix	Method	Prep Batch
310-225360-1	MW-312	Total/NA	Water	3005A	
310-225360-2	MW-313	Total/NA	Water	3005A	
MB 310-344287/1-A	Method Blank	Total/NA	Water	3005A	
LCS 310-344287/2-A	Lab Control Sample	Total/NA	Water	3005A	

Analysis Batch: 344583

Lab Sample ID	Client Sample ID	Prep Type	Matrix	Method	Prep Batch
310-225360-1	MW-312	Total/NA	Water	6020A	344287
310-225360-2	MW-313	Total/NA	Water	6020A	344287
MB 310-344287/1-A	Method Blank	Total/NA	Water	6020A	344287
LCS 310-344287/2-A	Lab Control Sample	Total/NA	Water	6020A	344287

Analysis Batch: 344699

Lab Sample ID	Client Sample ID	Prep Type	Matrix	Method	Prep Batch
310-225360-1	MW-312	Dissolved	Water	6020A	344284
310-225360-2	MW-313	Dissolved	Water	6020A	344284
MB 310-344284/1-A	Method Blank	Total/NA	Water	6020A	344284
LCS 310-344284/2-A	Lab Control Sample	Total/NA	Water	6020A	344284

Analysis Batch: 344893

Lab Sample ID	Client Sample ID	Prep Type	Matrix	Method	Prep Batch
310-225360-2	MW-313	Total/NA	Water	6020A	344287

General Chemistry

Analysis Batch: 344371

Lab Sample ID	Client Sample ID	Prep Type	Matrix	Method	Prep Batch
310-225360-1	MW-312	Total/NA	Water	SM 2320B	
310-225360-2	MW-313	Total/NA	Water	SM 2320B	
MB 310-344371/1	Method Blank	Total/NA	Water	SM 2320B	
LCS 310-344371/2	Lab Control Sample	Total/NA	Water	SM 2320B	

Lab Chronicle

Client: SCS Engineers
Project/Site: Ottumwa Generating Station - 25222072

Job ID: 310-225360-1

Client Sample ID: MW-312

Date Collected: 02/14/22 12:03

Date Received: 02/16/22 16:45

Lab Sample ID: 310-225360-1

Matrix: Water

Prep Type	Batch Type	Batch Method	Run	Dilution Factor	Batch Number	Prepared or Analyzed	Analyst	Lab
Dissolved	Prep	3005A			344284	02/18/22 09:00	ACM2	TAL CF
Dissolved	Analysis	6020A		1	344699	02/22/22 15:54	SAP	TAL CF
Total/NA	Prep	3005A			344287	02/18/22 09:00	ACM2	TAL CF
Total/NA	Analysis	6020A		1	344583	02/21/22 21:25	SAP	TAL CF
Total/NA	Analysis	SM 2320B		1	344371	02/18/22 10:47	JMH2	TAL CF

Client Sample ID: MW-313

Date Collected: 02/14/22 11:06

Date Received: 02/16/22 16:45

Lab Sample ID: 310-225360-2

Matrix: Water

Prep Type	Batch Type	Batch Method	Run	Dilution Factor	Batch Number	Prepared or Analyzed	Analyst	Lab
Dissolved	Prep	3005A			344284	02/18/22 09:00	ACM2	TAL CF
Dissolved	Analysis	6020A		1	344699	02/22/22 15:57	SAP	TAL CF
Total/NA	Prep	3005A			344287	02/18/22 09:00	ACM2	TAL CF
Total/NA	Analysis	6020A		1	344583	02/21/22 21:34	SAP	TAL CF
Total/NA	Prep	3005A			344287	02/18/22 09:00	ACM2	TAL CF
Total/NA	Analysis	6020A		1	344893	02/24/22 14:25	SAP	TAL CF
Total/NA	Analysis	SM 2320B		1	344371	02/18/22 10:47	JMH2	TAL CF

Laboratory References:

TAL CF = Eurofins Cedar Falls, 3019 Venture Way, Cedar Falls, IA 50613, TEL (319)277-2401

Accreditation/Certification Summary

Client: SCS Engineers
Project/Site: Ottumwa Generating Station - 25222072

Job ID: 310-225360-1

Laboratory: Eurofins Cedar Falls

The accreditations/certifications listed below are applicable to this report.

Authority	Program	Identification Number	Expiration Date
Iowa	State	007	12-01-21 *

- 1
- 2
- 3
- 4
- 5
- 6
- 7
- 8
- 9
- 10
- 11
- 12
- 13
- 14

* Accreditation/Certification renewal pending - accreditation/certification considered valid.

Method Summary

Client: SCS Engineers
Project/Site: Ottumwa Generating Station - 25222072

Job ID: 310-225360-1

Method	Method Description	Protocol	Laboratory
6020A	Metals (ICP/MS)	SW846	TAL CF
SM 2320B	Alkalinity	SM	TAL CF
3005A	Preparation, Total Metals	SW846	TAL CF

Protocol References:

SM = "Standard Methods For The Examination Of Water And Wastewater"

SW846 = "Test Methods For Evaluating Solid Waste, Physical/Chemical Methods", Third Edition, November 1986 And Its Updates.

Laboratory References:

TAL CF = Eurofins Cedar Falls, 3019 Venture Way, Cedar Falls, IA 50613, TEL (319)277-2401

- 1
- 2
- 3
- 4
- 5
- 6
- 7
- 8
- 9
- 10
- 11
- 12
- 13
- 14



Environment Testing
America



310-225360 Chain of Custody

Cooler/Sample Receipt and Temperature Log Form

Client Information			
Client: <u>SCS</u>			
City/State:	CITY <u>Madison</u>	STATE <u>WI</u>	Project:
Receipt Information			
Date/Time Received:	DATE <u>2-16-22</u>	TIME <u>1645</u>	Received By: <u>PL</u>
Delivery Type: <input type="checkbox"/> UPS <input type="checkbox"/> FedEx <input type="checkbox"/> FedEx Ground <input type="checkbox"/> US Mail <input type="checkbox"/> Spee-Dee <input checked="" type="checkbox"/> Lab Courier <input type="checkbox"/> Lab Field Services <input type="checkbox"/> Client Drop-off <input type="checkbox"/> Other: _____			
Condition of Cooler/Containers			
Sample(s) received in Cooler?		<input checked="" type="checkbox"/> Yes <input type="checkbox"/> No	If yes: Cooler ID: _____
Multiple Coolers?		<input type="checkbox"/> Yes <input checked="" type="checkbox"/> No	If yes: Cooler # ____ of ____
Cooler Custody Seals Present?		<input type="checkbox"/> Yes <input checked="" type="checkbox"/> No	If yes: Cooler custody seals intact? <input type="checkbox"/> Yes <input type="checkbox"/> No
Sample Custody Seals Present?		<input type="checkbox"/> Yes <input checked="" type="checkbox"/> No	If yes: Sample custody seals intact? <input type="checkbox"/> Yes <input type="checkbox"/> No
Trip Blank Present?		<input type="checkbox"/> Yes <input checked="" type="checkbox"/> No	If yes: Which VOA samples are in cooler? ↓
Temperature Record			
Coolant: <input checked="" type="checkbox"/> Wet ice <input type="checkbox"/> Blue ice <input type="checkbox"/> Dry ice <input type="checkbox"/> Other: _____ <input type="checkbox"/> NONE			
Thermometer ID: <u>0</u>		Correction Factor (°C): <u>0</u>	
Temp Blank Temperature: If no temp blank, or temp blank temperature above criteria, proceed to Sample Container Temperature			
Uncorrected Temp (°C): <u>-0.1</u>		Corrected Temp (°C): <u>-0.1</u>	
Sample Container Temperature			
Container(s) used:	CONTAINER 1	CONTAINER 2	
Uncorrected Temp (°C):			
Corrected Temp (°C):			
Exceptions Noted			
1) If temperature exceeds criteria, was sample(s) received same day of sampling? <input type="checkbox"/> Yes <input type="checkbox"/> No			
a) If yes: Is there evidence that the chilling process began? <input type="checkbox"/> Yes <input type="checkbox"/> No			
2) If temperature is <0°C, are there obvious signs that the integrity of sample containers is compromised? (e.g., bulging septa, broken/cracked bottles, frozen solid?) <input type="checkbox"/> Yes <input type="checkbox"/> No			
NOTE: If yes, contact PM before proceeding. If no, proceed with login			
Additional Comments			

Chain of Custody Record 458916

eurofins
Environment Testing
TestAmerica

TAL-8210

Regulatory Program: DW NPDES RCRA Other:

Client Contact Company Name: JCS engineers Address: 8456 Hickman RD Suite 27 City/State/Zip: Elie IA, 50325 Phone: 608-509-8295 Fax: Project Name: Site: Ottumwa Generating Station PO # 22221672		Project Manager: Meghan Bodge Tel/Email: mbodge@sjengineers.com Analysis Turnaround Time: <input type="checkbox"/> CALENDAR DAYS <input type="checkbox"/> WORKING DAYS TAT if different from Below: <input type="checkbox"/> 2 weeks <input type="checkbox"/> 1 week <input type="checkbox"/> 2 days <input type="checkbox"/> 1 day		Site Contact Lab Contact: Perform MS/MSD (Y/N) Filtered Sample (Y/N)		Date: Carrier:	COC No: 2 of 4 COCs Sampler: For Lab Use Only: Walk-in Client: Lab Sampling: Job / SDG No.:
Sample Identification	Sample Date	Sample Time	Sample Type (C=Comp, G=Grab)	Matrix	# of Cont.	Sample Specific Notes	
MW-305	2-17-22	11:24	G	W		6020A-D-M4015 (4) is field filtered	
MW-306	2-14-22	13:39	G	W			
MW-312	2-15-22	12:03	G	W			
MW-313	2-15-22	11:06	G	W			


Preservation Used: 1= Ice, 2= HCl; 3= H2SO4; 4= HNO3; 5= NaOH; 6= Other

Possible Hazard Identification:
Are any samples from a listed EPA Hazardous Waste? Please List any EPA Waste Codes for the sample in the Comments Section if the lab is to dispose of the sample.
 Non-Hazard Flammable Skin Irritant Poison B Unknown

Special Instructions/QC Requirements & Comments:
 Return to Client Disposal by Lab Archive for _____ Months

Sample Disposal (A fee may be assessed if samples are retained longer than 1 month)
Cooler Temp. (°C): Obs'd: _____ Corrid: _____ Therm ID No.: _____

Received by:	Company:	Date/Time:
<i>for [Signature]</i>	JCS engineers	2-16-22
Received by:	Company:	Date/Time:
Received by:	Company:	Date/Time:
		2-16-22 1645

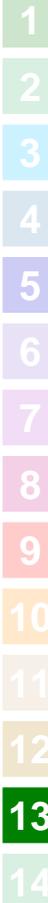

Login Sample Receipt Checklist

Client: SCS Engineers

Job Number: 310-225360-1

SDG Number:

Login Number: 225360

List Number: 1

Creator: Homolar, Dana J

List Source: Eurofins Cedar Falls

Question	Answer	Comment
Radioactivity wasn't checked or is \leq background as measured by a survey meter.	N/A	
The cooler's custody seal, if present, is intact.	N/A	
Sample custody seals, if present, are intact.	N/A	
The cooler or samples do not appear to have been compromised or tampered with.	True	
Samples were received on ice.	True	
Cooler Temperature is acceptable.	True	
Cooler Temperature is recorded.	True	
COC is present.	True	
COC is filled out in ink and legible.	True	
COC is filled out with all pertinent information.	True	
Is the Field Sampler's name present on COC?	True	
There are no discrepancies between the containers received and the COC.	True	
Samples are received within Holding Time (excluding tests with immediate HTs)	True	
Sample containers have legible labels.	True	
Containers are not broken or leaking.	True	
Sample collection date/times are provided.	True	
Appropriate sample containers are used.	True	
Sample bottles are completely filled.	True	
Sample Preservation Verified.	True	
There is sufficient vol. for all requested analyses, incl. any requested MS/MSDs	True	
Containers requiring zero headspace have no headspace or bubble is <math><6\text{mm}</math> (1/4").	True	
Multiphasic samples are not present.	True	
Samples do not require splitting or compositing.	True	
Residual Chlorine Checked.	N/A	



C3 Assessment Monitoring, April 2022

ANALYTICAL REPORT

Eurofins Cedar Falls
3019 Venture Way
Cedar Falls, IA 50613
Tel: (319)277-2401

Laboratory Job ID: 310-229324-1

Client Project/Site: Ottumwa Generating Station-25222072
Revision: 1

For:
SCS Engineers
2830 Dairy Drive
Madison, Wisconsin 53718

Attn: Meghan Blodgett



Authorized for release by:
6/20/2022 5:27:32 PM

Sandie Fredrick, Project Manager II
(920)261-1660
Sandra.Fredrick@et.eurofinsus.com

LINKS

Review your project
results through



Have a Question?



Visit us at:

www.eurofinsus.com/Env

This report has been electronically signed and authorized by the signatory. Electronic signature is intended to be the legally binding equivalent of a traditionally handwritten signature.

Results relate only to the items tested and the sample(s) as received by the laboratory.

- 1
- 2
- 3
- 4
- 5
- 6
- 7
- 8
- 9
- 10
- 11
- 12
- 13
- 14
- 15



Table of Contents

Cover Page	1
Table of Contents	2
Case Narrative	3
Sample Summary	4
Detection Summary	5
Client Sample Results	11
Definitions	23
QC Sample Results	24
QC Association	29
Chronicle	33
Certification Summary	37
Method Summary	38
Chain of Custody	39
Receipt Checklists	47
Field Data Sheets	48

Case Narrative

Client: SCS Engineers
Project/Site: Ottumwa Generating Station-25222072

Job ID: 310-229324-1

Job ID: 310-229324-1

Laboratory: Eurofins Cedar Falls

Narrative

Job Narrative 310-229324-1

Comments

No additional comments.

Revision

The report being provided is a revision of the original report sent on 5/11/2022. The report (revision 1) is being revised due to: Client added GWE to samples MW-312 & 313.

Receipt

The samples were received on 4/15/2022 5:10 PM. Unless otherwise noted below, the samples arrived in good condition, and where required, properly preserved and on ice. The temperatures of the 6 coolers at receipt time were 1.7° C, 2.1° C, 2.3° C, 2.4° C, 2.6° C and 2.7° C.

HPLC/IC

Method 9056A: The following samples were diluted due to the nature of the sample matrix: MW-305A (310-229324-5), MW-306 (310-229324-6), MW-310 (310-229324-7), MW-310A (310-229324-8), MW-311 (310-229324-9), MW-312 (310-229324-11) and MW-313 (310-229324-12). Elevated reporting limits (RLs) are provided.

No additional analytical or quality issues were noted, other than those described above or in the Definitions/Glossary page.

Metals

No analytical or quality issues were noted, other than those described in the Definitions/Glossary page.

General Chemistry

No analytical or quality issues were noted, other than those described in the Definitions/Glossary page.

Sample Summary

Client: SCS Engineers
Project/Site: Ottumwa Generating Station-25222072

Job ID: 310-229324-1

Lab Sample ID	Client Sample ID	Matrix	Collected	Received
310-229324-1	MW-302	Water	04/12/22 09:48	04/15/22 17:10
310-229324-2	MW-303	Water	04/12/22 11:24	04/15/22 17:10
310-229324-3	MW-304	Water	04/12/22 13:46	04/15/22 17:10
310-229324-4	MW-305	Water	04/11/22 10:26	04/15/22 17:10
310-229324-5	MW-305A	Water	04/12/22 18:09	04/15/22 17:10
310-229324-6	MW-306	Water	04/12/22 15:20	04/15/22 17:10
310-229324-7	MW-310	Water	04/11/22 14:11	04/15/22 17:10
310-229324-8	MW-310A	Water	04/12/22 17:37	04/15/22 17:10
310-229324-9	MW-311	Water	04/11/22 12:08	04/15/22 17:10
310-229324-10	MW-311A	Water	04/14/22 15:00	04/15/22 17:10
310-229324-11	MW-312	Water	04/11/22 16:59	04/15/22 17:10
310-229324-12	MW-313	Water	04/11/22 15:54	04/15/22 17:10

1

2

3

4

5

6

7

8

9

10

11

12

13

14

15

Detection Summary

Client: SCS Engineers
Project/Site: Ottumwa Generating Station-25222072

Job ID: 310-229324-1

Client Sample ID: MW-302

Lab Sample ID: 310-229324-1

Analyte	Result	Qualifier	RL	MDL	Unit	Dil Fac	D	Method	Prep Type
Chloride	170		5.0	2.3	mg/L	5		9056A	Total/NA
Sulfate	750		20	8.0	mg/L	20		9056A	Total/NA
Barium	17		2.0	0.88	ug/L	1		6020A	Total/NA
Boron	1300		100	58	ug/L	1		6020A	Total/NA
Cadmium	0.21		0.10	0.055	ug/L	1		6020A	Total/NA
Calcium	170		0.50	0.19	mg/L	1		6020A	Total/NA
Chromium	1.4	J	5.0	1.1	ug/L	1		6020A	Total/NA
Cobalt	1.3		0.50	0.19	ug/L	1		6020A	Total/NA
Lithium	9.1	J	10	2.5	ug/L	1		6020A	Total/NA
Molybdenum	2.6		2.0	1.2	ug/L	1		6020A	Total/NA
Selenium	2.4	J	5.0	0.96	ug/L	1		6020A	Total/NA
Total Dissolved Solids	1100		250	130	mg/L	1		SM 2540C	Total/NA
pH	6.6	HF	0.1	0.1	SU	1		SM 4500 H+ B	Total/NA
Ground Water Elevation	654.77				ft	1		Field Sampling	Total/NA
Oxidation Reduction Potential	145.2				millivolts	1		Field Sampling	Total/NA
Oxygen, Dissolved, Client Supplied	0.41				mg/L	1		Field Sampling	Total/NA
pH, Field	6.43				SU	1		Field Sampling	Total/NA
Specific Conductance, Field	1741				umhos/cm	1		Field Sampling	Total/NA
Temperature, Field	11.4				Degrees C	1		Field Sampling	Total/NA
Turbidity, Field	5.13				NTU	1		Field Sampling	Total/NA

Client Sample ID: MW-303

Lab Sample ID: 310-229324-2

Analyte	Result	Qualifier	RL	MDL	Unit	Dil Fac	D	Method	Prep Type
Chloride	58		5.0	2.3	mg/L	5		9056A	Total/NA
Sulfate	200		5.0	2.0	mg/L	5		9056A	Total/NA
Barium	64		2.0	0.88	ug/L	1		6020A	Total/NA
Boron	620		100	58	ug/L	1		6020A	Total/NA
Cadmium	0.15		0.10	0.055	ug/L	1		6020A	Total/NA
Calcium	190		0.50	0.19	mg/L	1		6020A	Total/NA
Cobalt	1.6		0.50	0.19	ug/L	1		6020A	Total/NA
Lithium	4.0	J	10	2.5	ug/L	1		6020A	Total/NA
Molybdenum	2.7		2.0	1.2	ug/L	1		6020A	Total/NA
Selenium	8.3		5.0	0.96	ug/L	1		6020A	Total/NA
Thallium	0.26	J	1.0	0.26	ug/L	1		6020A	Total/NA
Total Dissolved Solids	630		50	26	mg/L	1		SM 2540C	Total/NA
pH	7.0	HF	0.1	0.1	SU	1		SM 4500 H+ B	Total/NA
Ground Water Elevation	652.95				ft	1		Field Sampling	Total/NA
Oxidation Reduction Potential	158.2				millivolts	1		Field Sampling	Total/NA
Oxygen, Dissolved, Client Supplied	1.19				mg/L	1		Field Sampling	Total/NA
pH, Field	6.71				SU	1		Field Sampling	Total/NA
Specific Conductance, Field	1245				umhos/cm	1		Field Sampling	Total/NA
Temperature, Field	9.0				Degrees C	1		Field Sampling	Total/NA
Turbidity, Field	6.20				NTU	1		Field Sampling	Total/NA

Client Sample ID: MW-304

Lab Sample ID: 310-229324-3

Analyte	Result	Qualifier	RL	MDL	Unit	Dil Fac	D	Method	Prep Type
Chloride	270		5.0	2.3	mg/L	5		9056A	Total/NA
Fluoride	1.7		0.50	0.22	mg/L	5		9056A	Total/NA
Sulfate	260		5.0	2.0	mg/L	5		9056A	Total/NA
Arsenic	0.76	J	2.0	0.75	ug/L	1		6020A	Total/NA

This Detection Summary does not include radiochemical test results.

Eurofins Cedar Falls

Detection Summary

Client: SCS Engineers
 Project/Site: Ottumwa Generating Station-25222072

Job ID: 310-229324-1

Client Sample ID: MW-304 (Continued)

Lab Sample ID: 310-229324-3

Analyte	Result	Qualifier	RL	MDL	Unit	Dil Fac	D	Method	Prep Type
Barium	78		2.0	0.88	ug/L	1		6020A	Total/NA
Boron	940		100	58	ug/L	1		6020A	Total/NA
Calcium	130		0.50	0.19	mg/L	1		6020A	Total/NA
Cobalt	0.41	J	0.50	0.19	ug/L	1		6020A	Total/NA
Lithium	3.4	J	10	2.5	ug/L	1		6020A	Total/NA
Molybdenum	1.9	J	2.0	1.2	ug/L	1		6020A	Total/NA
Selenium	1.3	J	5.0	0.96	ug/L	1		6020A	Total/NA
Total Dissolved Solids	1700		50	26	mg/L	1		SM 2540C	Total/NA
pH	7.2	HF	0.1	0.1	SU	1		SM 4500 H+ B	Total/NA
Ground Water Elevation	652.14				ft	1		Field Sampling	Total/NA
Oxidation Reduction Potential	-56.9				millivolts	1		Field Sampling	Total/NA
Oxygen, Dissolved, Client Supplied	0.13				mg/L	1		Field Sampling	Total/NA
pH, Field	6.95				SU	1		Field Sampling	Total/NA
Specific Conductance, Field	1772				umhos/cm	1		Field Sampling	Total/NA
Temperature, Field	13.3				Degrees C	1		Field Sampling	Total/NA
Turbidity, Field	3.70				NTU	1		Field Sampling	Total/NA

Client Sample ID: MW-305

Lab Sample ID: 310-229324-4

Analyte	Result	Qualifier	RL	MDL	Unit	Dil Fac	D	Method	Prep Type
Chloride	200		5.0	2.3	mg/L	5		9056A	Total/NA
Sulfate	150		5.0	2.0	mg/L	5		9056A	Total/NA
Barium	120		2.0	0.88	ug/L	1		6020A	Total/NA
Boron	850		100	58	ug/L	1		6020A	Total/NA
Calcium	120		0.50	0.19	mg/L	1		6020A	Total/NA
Cobalt	21		0.50	0.19	ug/L	1		6020A	Total/NA
Molybdenum	7.8		2.0	1.2	ug/L	1		6020A	Total/NA
Selenium	1.1	J	5.0	0.96	ug/L	1		6020A	Total/NA
Thallium	0.42	J	1.0	0.26	ug/L	1		6020A	Total/NA
Total Dissolved Solids	950		50	26	mg/L	1		SM 2540C	Total/NA
pH	7.1	HF	0.1	0.1	SU	1		SM 4500 H+ B	Total/NA
Ground Water Elevation	657.62				ft	1		Field Sampling	Total/NA
Oxidation Reduction Potential	134.8				millivolts	1		Field Sampling	Total/NA
Oxygen, Dissolved, Client Supplied	0.23				mg/L	1		Field Sampling	Total/NA
pH, Field	6.90				SU	1		Field Sampling	Total/NA
Specific Conductance, Field	1742				umhos/cm	1		Field Sampling	Total/NA
Temperature, Field	12.8				Degrees C	1		Field Sampling	Total/NA
Turbidity, Field	4.97				NTU	1		Field Sampling	Total/NA

Client Sample ID: MW-305A

Lab Sample ID: 310-229324-5

Analyte	Result	Qualifier	RL	MDL	Unit	Dil Fac	D	Method	Prep Type
Chloride	160		5.0	2.3	mg/L	5		9056A	Total/NA
Sulfate	160		5.0	2.0	mg/L	5		9056A	Total/NA
Barium	91		2.0	0.88	ug/L	1		6020A	Total/NA
Boron	210		100	58	ug/L	1		6020A	Total/NA
Calcium	180		0.50	0.19	mg/L	1		6020A	Total/NA
Cobalt	1.7		0.50	0.19	ug/L	1		6020A	Total/NA
Lithium	17		10	2.5	ug/L	1		6020A	Total/NA
Molybdenum	4.5		2.0	1.2	ug/L	1		6020A	Total/NA
Total Dissolved Solids	700		50	26	mg/L	1		SM 2540C	Total/NA
pH	7.2	HF	0.1	0.1	SU	1		SM 4500 H+ B	Total/NA

This Detection Summary does not include radiochemical test results.

Eurofins Cedar Falls

Detection Summary

Client: SCS Engineers
 Project/Site: Ottumwa Generating Station-25222072

Job ID: 310-229324-1

Client Sample ID: MW-305A (Continued)

Lab Sample ID: 310-229324-5

Analyte	Result	Qualifier	RL	MDL	Unit	Dil Fac	D	Method	Prep Type
Ground Water Elevation	649.24				ft	1		Field Sampling	Total/NA
Oxidation Reduction Potential	79.7				millivolts	1		Field Sampling	Total/NA
Oxygen, Dissolved, Client Supplied	4.85				mg/L	1		Field Sampling	Total/NA
pH, Field	7.19				SU	1		Field Sampling	Total/NA
Specific Conductance, Field	1242				umhos/cm	1		Field Sampling	Total/NA
Temperature, Field	21.6				Degrees C	1		Field Sampling	Total/NA
Turbidity, Field	12.50				NTU	1		Field Sampling	Total/NA

Client Sample ID: MW-306

Lab Sample ID: 310-229324-6

Analyte	Result	Qualifier	RL	MDL	Unit	Dil Fac	D	Method	Prep Type
Chloride	260		5.0	2.3	mg/L	5		9056A	Total/NA
Sulfate	70		5.0	2.0	mg/L	5		9056A	Total/NA
Barium	94		2.0	0.88	ug/L	1		6020A	Total/NA
Boron	760		100	58	ug/L	1		6020A	Total/NA
Cadmium	1.3		0.10	0.055	ug/L	1		6020A	Total/NA
Calcium	110		0.50	0.19	mg/L	1		6020A	Total/NA
Cobalt	9.1		0.50	0.19	ug/L	1		6020A	Total/NA
Molybdenum	14		2.0	1.2	ug/L	1		6020A	Total/NA
Total Dissolved Solids	710		250	130	mg/L	1		SM 2540C	Total/NA
pH	6.9	HF	0.1	0.1	SU	1		SM 4500 H+ B	Total/NA
Ground Water Elevation	664.61				ft	1		Field Sampling	Total/NA
Oxidation Reduction Potential	17.1				millivolts	1		Field Sampling	Total/NA
Oxygen, Dissolved, Client Supplied	0.24				mg/L	1		Field Sampling	Total/NA
pH, Field	6.66				SU	1		Field Sampling	Total/NA
Specific Conductance, Field	1579				umhos/cm	1		Field Sampling	Total/NA
Temperature, Field	13.8				Degrees C	1		Field Sampling	Total/NA
Turbidity, Field	2.64				NTU	1		Field Sampling	Total/NA

Client Sample ID: MW-310

Lab Sample ID: 310-229324-7

Analyte	Result	Qualifier	RL	MDL	Unit	Dil Fac	D	Method	Prep Type
Chloride	200		5.0	2.3	mg/L	5		9056A	Total/NA
Sulfate	630		20	8.0	mg/L	20		9056A	Total/NA
Antimony	0.89	J	2.0	0.69	ug/L	1		6020A	Total/NA
Arsenic	1.0	J	2.0	0.75	ug/L	1		6020A	Total/NA
Barium	75		2.0	0.88	ug/L	1		6020A	Total/NA
Boron	640		100	58	ug/L	1		6020A	Total/NA
Cadmium	0.23		0.10	0.055	ug/L	1		6020A	Total/NA
Calcium	190		0.50	0.19	mg/L	1		6020A	Total/NA
Cobalt	0.93		0.50	0.19	ug/L	1		6020A	Total/NA
Lithium	54		10	2.5	ug/L	1		6020A	Total/NA
Molybdenum	47		2.0	1.2	ug/L	1		6020A	Total/NA
Selenium	2.3	J	5.0	0.96	ug/L	1		6020A	Total/NA
Total Dissolved Solids	1400		50	26	mg/L	1		SM 2540C	Total/NA
pH	7.1	HF	0.1	0.1	SU	1		SM 4500 H+ B	Total/NA
Ground Water Elevation	640.79				ft	1		Field Sampling	Total/NA
Oxidation Reduction Potential	161.1				millivolts	1		Field Sampling	Total/NA
Oxygen, Dissolved, Client Supplied	0.3				mg/L	1		Field Sampling	Total/NA
pH, Field	6.86				SU	1		Field Sampling	Total/NA
Specific Conductance, Field	2007				umhos/cm	1		Field Sampling	Total/NA
Temperature, Field	12.6				Degrees C	1		Field Sampling	Total/NA

This Detection Summary does not include radiochemical test results.

Eurofins Cedar Falls

Detection Summary

Client: SCS Engineers
 Project/Site: Ottumwa Generating Station-25222072

Job ID: 310-229324-1

Client Sample ID: MW-310 (Continued)

Lab Sample ID: 310-229324-7

Analyte	Result	Qualifier	RL	MDL	Unit	Dil Fac	D	Method	Prep Type
Turbidity, Field	4.00				NTU	1		Field Sampling	Total/NA

Client Sample ID: MW-310A

Lab Sample ID: 310-229324-8

Analyte	Result	Qualifier	RL	MDL	Unit	Dil Fac	D	Method	Prep Type
Chloride	120		5.0	2.3	mg/L	5		9056A	Total/NA
Fluoride	0.40	J	0.50	0.22	mg/L	5		9056A	Total/NA
Sulfate	1200		20	8.0	mg/L	20		9056A	Total/NA
Antimony	0.85	J	2.0	0.69	ug/L	1		6020A	Total/NA
Barium	14		2.0	0.88	ug/L	1		6020A	Total/NA
Boron	1500		100	58	ug/L	1		6020A	Total/NA
Calcium	99		0.50	0.19	mg/L	1		6020A	Total/NA
Cobalt	0.41	J	0.50	0.19	ug/L	1		6020A	Total/NA
Lithium	260		10	2.5	ug/L	1		6020A	Total/NA
Molybdenum	4.4		2.0	1.2	ug/L	1		6020A	Total/NA
Selenium	1.4	J	5.0	0.96	ug/L	1		6020A	Total/NA
Total Dissolved Solids	2100		250	130	mg/L	1		SM 2540C	Total/NA
pH	7.7	HF	0.1	0.1	SU	1		SM 4500 H+ B	Total/NA
Ground Water Elevation	640.83				ft	1		Field Sampling	Total/NA
Oxidation Reduction Potential	26.7				millivolts	1		Field Sampling	Total/NA
Oxygen, Dissolved, Client Supplied	4.72				mg/L	1		Field Sampling	Total/NA
pH, Field	7.43				SU	1		Field Sampling	Total/NA
Specific Conductance, Field	2920				umhos/cm	1		Field Sampling	Total/NA
Temperature, Field	17.2				Degrees C	1		Field Sampling	Total/NA
Turbidity, Field	14.20				NTU	1		Field Sampling	Total/NA

Client Sample ID: MW-311

Lab Sample ID: 310-229324-9

Analyte	Result	Qualifier	RL	MDL	Unit	Dil Fac	D	Method	Prep Type
Chloride	17		5.0	2.3	mg/L	5		9056A	Total/NA
Sulfate	78		5.0	2.0	mg/L	5		9056A	Total/NA
Barium	170		2.0	0.88	ug/L	1		6020A	Total/NA
Boron	79	J	100	58	ug/L	1		6020A	Total/NA
Calcium	150		0.50	0.19	mg/L	1		6020A	Total/NA
Lithium	6.3	J	10	2.5	ug/L	1		6020A	Total/NA
Selenium	2.0	J	5.0	0.96	ug/L	1		6020A	Total/NA
Total Dissolved Solids	480		250	130	mg/L	1		SM 2540C	Total/NA
pH	7.0	HF	0.1	0.1	SU	1		SM 4500 H+ B	Total/NA
Ground Water Elevation	641.44				ft	1		Field Sampling	Total/NA
Oxidation Reduction Potential	125.4				millivolts	1		Field Sampling	Total/NA
Oxygen, Dissolved, Client Supplied	0.51				mg/L	1		Field Sampling	Total/NA
pH, Field	6.74				SU	1		Field Sampling	Total/NA
Specific Conductance, Field	880				umhos/cm	1		Field Sampling	Total/NA
Temperature, Field	10.1				Degrees C	1		Field Sampling	Total/NA
Turbidity, Field	3.57				NTU	1		Field Sampling	Total/NA

Client Sample ID: MW-311A

Lab Sample ID: 310-229324-10

Analyte	Result	Qualifier	RL	MDL	Unit	Dil Fac	D	Method	Prep Type
Chloride	140		5.0	2.3	mg/L	5		9056A	Total/NA
Fluoride	2.4		0.50	0.22	mg/L	5		9056A	Total/NA
Sulfate	1200		20	8.0	mg/L	20		9056A	Total/NA

This Detection Summary does not include radiochemical test results.

Eurofins Cedar Falls

Detection Summary

Client: SCS Engineers
 Project/Site: Ottumwa Generating Station-25222072

Job ID: 310-229324-1

Client Sample ID: MW-311A (Continued)

Lab Sample ID: 310-229324-10

Analyte	Result	Qualifier	RL	MDL	Unit	Dil Fac	D	Method	Prep Type
Barium	10		2.0	0.88	ug/L	1		6020A	Total/NA
Boron	1500		100	58	ug/L	1		6020A	Total/NA
Calcium	54		0.50	0.19	mg/L	1		6020A	Total/NA
Cobalt	0.32	J	0.50	0.19	ug/L	1		6020A	Total/NA
Lithium	280		10	2.5	ug/L	1		6020A	Total/NA
Molybdenum	1.6	J	2.0	1.2	ug/L	1		6020A	Total/NA
Selenium	1.3	J	5.0	0.96	ug/L	1		6020A	Total/NA
Total Dissolved Solids	2200		250	130	mg/L	1		SM 2540C	Total/NA
pH	7.7	HF	0.1	0.1	SU	1		SM 4500 H+ B	Total/NA
Ground Water Elevation	643.23				ft	1		Field Sampling	Total/NA
Oxidation Reduction Potential	54.6				millivolts	1		Field Sampling	Total/NA
Oxygen, Dissolved, Client Supplied	4.66				mg/L	1		Field Sampling	Total/NA
pH, Field	7.53				SU	1		Field Sampling	Total/NA
Specific Conductance, Field	3211				umhos/cm	1		Field Sampling	Total/NA
Temperature, Field	14.1				Degrees C	1		Field Sampling	Total/NA
Turbidity, Field	9.61				NTU	1		Field Sampling	Total/NA

Client Sample ID: MW-312

Lab Sample ID: 310-229324-11

Analyte	Result	Qualifier	RL	MDL	Unit	Dil Fac	D	Method	Prep Type
Chloride	170		5.0	2.3	mg/L	5		9056A	Total/NA
Sulfate	550		20	8.0	mg/L	20		9056A	Total/NA
Arsenic	4.4		2.0	0.75	ug/L	1		6020A	Total/NA
Barium	50		2.0	0.88	ug/L	1		6020A	Total/NA
Boron	560		100	58	ug/L	1		6020A	Total/NA
Calcium	200		0.50	0.19	mg/L	1		6020A	Total/NA
Cobalt	9.1		0.50	0.19	ug/L	1		6020A	Total/NA
Lithium	40		10	2.5	ug/L	1		6020A	Total/NA
Molybdenum	1.3	J	2.0	1.2	ug/L	1		6020A	Total/NA
Total Dissolved Solids	1100		250	130	mg/L	1		SM 2540C	Total/NA
pH	7.3	HF	0.1	0.1	SU	1		SM 4500 H+ B	Total/NA
Ground Water Elevation	644.62				ft	1		Field Sampling	Total/NA
Oxidation Reduction Potential	112.1				millivolts	1		Field Sampling	Total/NA
Oxygen, Dissolved, Client Supplied	0.15				mg/L	1		Field Sampling	Total/NA
pH, Field	7.07				SU	1		Field Sampling	Total/NA
Specific Conductance, Field	1855				umhos/cm	1		Field Sampling	Total/NA
Temperature, Field	12.3				Degrees C	1		Field Sampling	Total/NA
Turbidity, Field	8.39				NTU	1		Field Sampling	Total/NA

Client Sample ID: MW-313

Lab Sample ID: 310-229324-12

Analyte	Result	Qualifier	RL	MDL	Unit	Dil Fac	D	Method	Prep Type
Chloride	170		5.0	2.3	mg/L	5		9056A	Total/NA
Sulfate	500		5.0	2.0	mg/L	5		9056A	Total/NA
Arsenic	1.2	J	2.0	0.75	ug/L	1		6020A	Total/NA
Barium	44		2.0	0.88	ug/L	1		6020A	Total/NA
Boron	570		100	58	ug/L	1		6020A	Total/NA
Calcium	200		0.50	0.19	mg/L	1		6020A	Total/NA
Cobalt	5.7		0.50	0.19	ug/L	1		6020A	Total/NA
Lithium	28		10	2.5	ug/L	1		6020A	Total/NA
Molybdenum	4.8		2.0	1.2	ug/L	1		6020A	Total/NA
Total Dissolved Solids	3200		250	130	mg/L	1		SM 2540C	Total/NA

This Detection Summary does not include radiochemical test results.

Eurofins Cedar Falls

Detection Summary

Client: SCS Engineers
 Project/Site: Ottumwa Generating Station-25222072

Job ID: 310-229324-1

Client Sample ID: MW-313 (Continued)

Lab Sample ID: 310-229324-12

Analyte	Result	Qualifier	RL	MDL	Unit	Dil Fac	D	Method	Prep Type
pH	7.2	HF	0.1	0.1	SU	1		SM 4500 H+ B	Total/NA
Ground Water Elevation	642.06				ft	1		Field Sampling	Total/NA
Oxidation Reduction Potential	126.5				millivolts	1		Field Sampling	Total/NA
Oxygen, Dissolved, Client Supplied	0.09				mg/L	1		Field Sampling	Total/NA
pH, Field	6.94				SU	1		Field Sampling	Total/NA
Specific Conductance, Field	1788				umhos/cm	1		Field Sampling	Total/NA
Temperature, Field	13.2				Degrees C	1		Field Sampling	Total/NA
Turbidity, Field	7.44				NTU	1		Field Sampling	Total/NA

This Detection Summary does not include radiochemical test results.

Eurofins Cedar Falls



Client Sample Results

Client: SCS Engineers
Project/Site: Ottumwa Generating Station-25222072

Job ID: 310-229324-1

Client Sample ID: MW-302

Lab Sample ID: 310-229324-1

Date Collected: 04/12/22 09:48

Matrix: Water

Date Received: 04/15/22 17:10

Method: 9056A - Anions, Ion Chromatography

Analyte	Result	Qualifier	RL	MDL	Unit	D	Prepared	Analyzed	Dil Fac
Chloride	170		5.0	2.3	mg/L			04/21/22 22:49	5
Fluoride	<0.22		0.50	0.22	mg/L			04/21/22 22:49	5
Sulfate	750		20	8.0	mg/L			04/21/22 16:33	20

Method: 6020A - Metals (ICP/MS)

Analyte	Result	Qualifier	RL	MDL	Unit	D	Prepared	Analyzed	Dil Fac
Antimony	<0.69		2.0	0.69	ug/L		04/25/22 09:00	05/10/22 17:01	1
Arsenic	<0.75		2.0	0.75	ug/L		04/25/22 09:00	05/10/22 17:01	1
Barium	17		2.0	0.88	ug/L		04/25/22 09:00	05/10/22 17:01	1
Beryllium	<0.27		1.0	0.27	ug/L		04/25/22 09:00	05/10/22 17:01	1
Boron	1300		100	58	ug/L		04/25/22 09:00	05/10/22 17:01	1
Cadmium	0.21		0.10	0.055	ug/L		04/25/22 09:00	05/10/22 17:01	1
Calcium	170		0.50	0.19	mg/L		04/25/22 09:00	05/10/22 17:01	1
Chromium	1.4	J	5.0	1.1	ug/L		04/25/22 09:00	05/10/22 17:01	1
Cobalt	1.3		0.50	0.19	ug/L		04/25/22 09:00	05/10/22 17:01	1
Lead	<0.24		0.50	0.24	ug/L		04/25/22 09:00	05/10/22 17:01	1
Lithium	9.1	J	10	2.5	ug/L		04/25/22 09:00	05/10/22 17:01	1
Molybdenum	2.6		2.0	1.2	ug/L		04/25/22 09:00	05/10/22 17:01	1
Selenium	2.4	J	5.0	0.96	ug/L		04/25/22 09:00	05/10/22 17:01	1
Thallium	<0.26		1.0	0.26	ug/L		04/25/22 09:00	05/10/22 17:01	1

Method: 7470A - Mercury (CVAA)

Analyte	Result	Qualifier	RL	MDL	Unit	D	Prepared	Analyzed	Dil Fac
Mercury	<0.11		0.20	0.11	ug/L		04/26/22 13:41	04/27/22 13:36	1

General Chemistry

Analyte	Result	Qualifier	RL	MDL	Unit	D	Prepared	Analyzed	Dil Fac
Total Dissolved Solids	1100		250	130	mg/L			04/18/22 16:57	1
pH	6.6	HF	0.1	0.1	SU			04/15/22 19:32	1

Method: Field Sampling - Field Sampling

Analyte	Result	Qualifier	RL	MDL	Unit	D	Prepared	Analyzed	Dil Fac
Ground Water Elevation	654.77				ft			04/12/22 09:48	1
Oxidation Reduction Potential	145.2				millivolts			04/12/22 09:48	1
Oxygen, Dissolved, Client Supplied	0.41				mg/L			04/12/22 09:48	1
pH, Field	6.43				SU			04/12/22 09:48	1
Specific Conductance, Field	1741				umhos/cm			04/12/22 09:48	1
Temperature, Field	11.4				Degrees C			04/12/22 09:48	1
Turbidity, Field	5.13				NTU			04/12/22 09:48	1

Client Sample Results

Client: SCS Engineers
 Project/Site: Ottumwa Generating Station-25222072

Job ID: 310-229324-1

Client Sample ID: MW-303

Lab Sample ID: 310-229324-2

Date Collected: 04/12/22 11:24

Matrix: Water

Date Received: 04/15/22 17:10

Method: 9056A - Anions, Ion Chromatography

Analyte	Result	Qualifier	RL	MDL	Unit	D	Prepared	Analyzed	Dil Fac
Chloride	58		5.0	2.3	mg/L			04/21/22 23:04	5
Fluoride	<0.22		0.50	0.22	mg/L			04/21/22 23:04	5
Sulfate	200		5.0	2.0	mg/L			04/21/22 23:04	5

Method: 6020A - Metals (ICP/MS)

Analyte	Result	Qualifier	RL	MDL	Unit	D	Prepared	Analyzed	Dil Fac
Antimony	<0.69		2.0	0.69	ug/L		04/25/22 09:00	05/10/22 17:16	1
Arsenic	<0.75		2.0	0.75	ug/L		04/25/22 09:00	05/10/22 17:16	1
Barium	64		2.0	0.88	ug/L		04/25/22 09:00	05/10/22 17:16	1
Beryllium	<0.27		1.0	0.27	ug/L		04/25/22 09:00	05/10/22 17:16	1
Boron	620		100	58	ug/L		04/25/22 09:00	05/10/22 17:16	1
Cadmium	0.15		0.10	0.055	ug/L		04/25/22 09:00	05/10/22 17:16	1
Calcium	190		0.50	0.19	mg/L		04/25/22 09:00	05/10/22 17:16	1
Chromium	<1.1		5.0	1.1	ug/L		04/25/22 09:00	05/10/22 17:16	1
Cobalt	1.6		0.50	0.19	ug/L		04/25/22 09:00	05/10/22 17:16	1
Lead	<0.24		0.50	0.24	ug/L		04/25/22 09:00	05/10/22 17:16	1
Lithium	4.0	J	10	2.5	ug/L		04/25/22 09:00	05/10/22 17:16	1
Molybdenum	2.7		2.0	1.2	ug/L		04/25/22 09:00	05/10/22 17:16	1
Selenium	8.3		5.0	0.96	ug/L		04/25/22 09:00	05/10/22 17:16	1
Thallium	0.26	J	1.0	0.26	ug/L		04/25/22 09:00	05/10/22 17:16	1

Method: 7470A - Mercury (CVAA)

Analyte	Result	Qualifier	RL	MDL	Unit	D	Prepared	Analyzed	Dil Fac
Mercury	<0.11		0.20	0.11	ug/L		04/26/22 13:41	04/27/22 13:38	1

General Chemistry

Analyte	Result	Qualifier	RL	MDL	Unit	D	Prepared	Analyzed	Dil Fac
Total Dissolved Solids	630		50	26	mg/L			04/18/22 16:57	1
pH	7.0	HF	0.1	0.1	SU			04/15/22 19:35	1

Method: Field Sampling - Field Sampling

Analyte	Result	Qualifier	RL	MDL	Unit	D	Prepared	Analyzed	Dil Fac
Ground Water Elevation	652.95				ft			04/12/22 11:24	1
Oxidation Reduction Potential	158.2				millivolts			04/12/22 11:24	1
Oxygen, Dissolved, Client Supplied	1.19				mg/L			04/12/22 11:24	1
pH, Field	6.71				SU			04/12/22 11:24	1
Specific Conductance, Field	1245				umhos/cm			04/12/22 11:24	1
Temperature, Field	9.0				Degrees C			04/12/22 11:24	1
Turbidity, Field	6.20				NTU			04/12/22 11:24	1

Client Sample Results

Client: SCS Engineers
 Project/Site: Ottumwa Generating Station-25222072

Job ID: 310-229324-1

Client Sample ID: MW-304

Lab Sample ID: 310-229324-3

Date Collected: 04/12/22 13:46

Matrix: Water

Date Received: 04/15/22 17:10

Method: 9056A - Anions, Ion Chromatography

Analyte	Result	Qualifier	RL	MDL	Unit	D	Prepared	Analyzed	Dil Fac
Chloride	270		5.0	2.3	mg/L			04/21/22 23:20	5
Fluoride	1.7		0.50	0.22	mg/L			04/21/22 23:20	5
Sulfate	260		5.0	2.0	mg/L			04/21/22 23:20	5

Method: 6020A - Metals (ICP/MS)

Analyte	Result	Qualifier	RL	MDL	Unit	D	Prepared	Analyzed	Dil Fac
Antimony	<0.69		2.0	0.69	ug/L		04/25/22 09:00	05/10/22 17:20	1
Arsenic	0.76	J	2.0	0.75	ug/L		04/25/22 09:00	05/10/22 17:20	1
Barium	78		2.0	0.88	ug/L		04/25/22 09:00	05/10/22 17:20	1
Beryllium	<0.27		1.0	0.27	ug/L		04/25/22 09:00	05/10/22 17:20	1
Boron	940		100	58	ug/L		04/25/22 09:00	05/10/22 17:20	1
Cadmium	<0.055		0.10	0.055	ug/L		04/25/22 09:00	05/10/22 17:20	1
Calcium	130		0.50	0.19	mg/L		04/25/22 09:00	05/10/22 17:20	1
Chromium	<1.1		5.0	1.1	ug/L		04/25/22 09:00	05/10/22 17:20	1
Cobalt	0.41	J	0.50	0.19	ug/L		04/25/22 09:00	05/10/22 17:20	1
Lead	<0.24		0.50	0.24	ug/L		04/25/22 09:00	05/10/22 17:20	1
Lithium	3.4	J	10	2.5	ug/L		04/25/22 09:00	05/10/22 17:20	1
Molybdenum	1.9	J	2.0	1.2	ug/L		04/25/22 09:00	05/10/22 17:20	1
Selenium	1.3	J	5.0	0.96	ug/L		04/25/22 09:00	05/10/22 17:20	1
Thallium	<0.26		1.0	0.26	ug/L		04/25/22 09:00	05/10/22 17:20	1

Method: 7470A - Mercury (CVAA)

Analyte	Result	Qualifier	RL	MDL	Unit	D	Prepared	Analyzed	Dil Fac
Mercury	<0.11		0.20	0.11	ug/L		04/26/22 13:41	04/27/22 13:40	1

General Chemistry

Analyte	Result	Qualifier	RL	MDL	Unit	D	Prepared	Analyzed	Dil Fac
Total Dissolved Solids	1700		50	26	mg/L			04/18/22 16:57	1
pH	7.2	HF	0.1	0.1	SU			04/15/22 19:37	1

Method: Field Sampling - Field Sampling

Analyte	Result	Qualifier	RL	MDL	Unit	D	Prepared	Analyzed	Dil Fac
Ground Water Elevation	652.14				ft			04/12/22 13:46	1
Oxidation Reduction Potential	-56.9				millivolts			04/12/22 13:46	1
Oxygen, Dissolved, Client Supplied	0.13				mg/L			04/12/22 13:46	1
pH, Field	6.95				SU			04/12/22 13:46	1
Specific Conductance, Field	1772				umhos/cm			04/12/22 13:46	1
Temperature, Field	13.3				Degrees C			04/12/22 13:46	1
Turbidity, Field	3.70				NTU			04/12/22 13:46	1

Client Sample Results

Client: SCS Engineers
 Project/Site: Ottumwa Generating Station-25222072

Job ID: 310-229324-1

Client Sample ID: MW-305

Lab Sample ID: 310-229324-4

Date Collected: 04/11/22 10:26

Matrix: Water

Date Received: 04/15/22 17:10

Method: 9056A - Anions, Ion Chromatography

Analyte	Result	Qualifier	RL	MDL	Unit	D	Prepared	Analyzed	Dil Fac
Chloride	200		5.0	2.3	mg/L			04/21/22 23:35	5
Fluoride	<0.22		0.50	0.22	mg/L			04/21/22 23:35	5
Sulfate	150		5.0	2.0	mg/L			04/21/22 23:35	5

Method: 6020A - Metals (ICP/MS)

Analyte	Result	Qualifier	RL	MDL	Unit	D	Prepared	Analyzed	Dil Fac
Antimony	<0.69		2.0	0.69	ug/L		04/25/22 09:00	05/10/22 17:24	1
Arsenic	<0.75		2.0	0.75	ug/L		04/25/22 09:00	05/10/22 17:24	1
Barium	120		2.0	0.88	ug/L		04/25/22 09:00	05/10/22 17:24	1
Beryllium	<0.27		1.0	0.27	ug/L		04/25/22 09:00	05/10/22 17:24	1
Boron	850		100	58	ug/L		04/25/22 09:00	05/10/22 17:24	1
Cadmium	<0.055		0.10	0.055	ug/L		04/25/22 09:00	05/10/22 17:24	1
Calcium	120		0.50	0.19	mg/L		04/25/22 09:00	05/10/22 17:24	1
Chromium	<1.1		5.0	1.1	ug/L		04/25/22 09:00	05/10/22 17:24	1
Cobalt	21		0.50	0.19	ug/L		04/25/22 09:00	05/10/22 17:24	1
Lead	<0.24		0.50	0.24	ug/L		04/25/22 09:00	05/10/22 17:24	1
Lithium	<2.5		10	2.5	ug/L		04/25/22 09:00	05/10/22 17:24	1
Molybdenum	7.8		2.0	1.2	ug/L		04/25/22 09:00	05/10/22 17:24	1
Selenium	1.1	J	5.0	0.96	ug/L		04/25/22 09:00	05/10/22 17:24	1
Thallium	0.42	J	1.0	0.26	ug/L		04/25/22 09:00	05/10/22 17:24	1

Method: 7470A - Mercury (CVAA)

Analyte	Result	Qualifier	RL	MDL	Unit	D	Prepared	Analyzed	Dil Fac
Mercury	<0.11		0.20	0.11	ug/L		04/26/22 13:41	04/27/22 13:43	1

General Chemistry

Analyte	Result	Qualifier	RL	MDL	Unit	D	Prepared	Analyzed	Dil Fac
Total Dissolved Solids	950		50	26	mg/L			04/18/22 16:57	1
pH	7.1	HF	0.1	0.1	SU			04/15/22 19:39	1

Method: Field Sampling - Field Sampling

Analyte	Result	Qualifier	RL	MDL	Unit	D	Prepared	Analyzed	Dil Fac
Ground Water Elevation	657.62				ft			04/11/22 10:26	1
Oxidation Reduction Potential	134.8				millivolts			04/11/22 10:26	1
Oxygen, Dissolved, Client Supplied	0.23				mg/L			04/11/22 10:26	1
pH, Field	6.90				SU			04/11/22 10:26	1
Specific Conductance, Field	1742				umhos/cm			04/11/22 10:26	1
Temperature, Field	12.8				Degrees C			04/11/22 10:26	1
Turbidity, Field	4.97				NTU			04/11/22 10:26	1

Client Sample Results

Client: SCS Engineers
 Project/Site: Ottumwa Generating Station-25222072

Job ID: 310-229324-1

Client Sample ID: MW-305A

Lab Sample ID: 310-229324-5

Date Collected: 04/12/22 18:09

Matrix: Water

Date Received: 04/15/22 17:10

Method: 9056A - Anions, Ion Chromatography

Analyte	Result	Qualifier	RL	MDL	Unit	D	Prepared	Analyzed	Dil Fac
Chloride	160		5.0	2.3	mg/L			04/21/22 00:22	5
Fluoride	<0.22		0.50	0.22	mg/L			04/21/22 00:22	5
Sulfate	160		5.0	2.0	mg/L			04/21/22 00:22	5

Method: 6020A - Metals (ICP/MS)

Analyte	Result	Qualifier	RL	MDL	Unit	D	Prepared	Analyzed	Dil Fac
Antimony	<0.69		2.0	0.69	ug/L		04/25/22 09:00	05/10/22 17:28	1
Arsenic	<0.75		2.0	0.75	ug/L		04/25/22 09:00	05/10/22 17:28	1
Barium	91		2.0	0.88	ug/L		04/25/22 09:00	05/10/22 17:28	1
Beryllium	<0.27		1.0	0.27	ug/L		04/25/22 09:00	05/10/22 17:28	1
Boron	210		100	58	ug/L		04/25/22 09:00	05/10/22 17:28	1
Cadmium	<0.055		0.10	0.055	ug/L		04/25/22 09:00	05/10/22 17:28	1
Calcium	180		0.50	0.19	mg/L		04/25/22 09:00	05/10/22 17:28	1
Chromium	<1.1		5.0	1.1	ug/L		04/25/22 09:00	05/10/22 17:28	1
Cobalt	1.7		0.50	0.19	ug/L		04/25/22 09:00	05/10/22 17:28	1
Lead	<0.24		0.50	0.24	ug/L		04/25/22 09:00	05/10/22 17:28	1
Lithium	17		10	2.5	ug/L		04/25/22 09:00	05/10/22 17:28	1
Molybdenum	4.5		2.0	1.2	ug/L		04/25/22 09:00	05/10/22 17:28	1
Selenium	<0.96		5.0	0.96	ug/L		04/25/22 09:00	05/10/22 17:28	1
Thallium	<0.26		1.0	0.26	ug/L		04/25/22 09:00	05/10/22 17:28	1

Method: 7470A - Mercury (CVAA)

Analyte	Result	Qualifier	RL	MDL	Unit	D	Prepared	Analyzed	Dil Fac
Mercury	<0.11		0.20	0.11	ug/L		04/26/22 13:41	04/27/22 13:45	1

General Chemistry

Analyte	Result	Qualifier	RL	MDL	Unit	D	Prepared	Analyzed	Dil Fac
Total Dissolved Solids	700		50	26	mg/L			04/18/22 16:57	1
pH	7.2	HF	0.1	0.1	SU			04/15/22 19:40	1

Method: Field Sampling - Field Sampling

Analyte	Result	Qualifier	RL	MDL	Unit	D	Prepared	Analyzed	Dil Fac
Ground Water Elevation	649.24				ft			04/12/22 18:09	1
Oxidation Reduction Potential	79.7				millivolts			04/12/22 18:09	1
Oxygen, Dissolved, Client Supplied	4.85				mg/L			04/12/22 18:09	1
pH, Field	7.19				SU			04/12/22 18:09	1
Specific Conductance, Field	1242				umhos/cm			04/12/22 18:09	1
Temperature, Field	21.6				Degrees C			04/12/22 18:09	1
Turbidity, Field	12.50				NTU			04/12/22 18:09	1

Client Sample Results

Client: SCS Engineers
 Project/Site: Ottumwa Generating Station-25222072

Job ID: 310-229324-1

Client Sample ID: MW-306

Lab Sample ID: 310-229324-6

Date Collected: 04/12/22 15:20

Matrix: Water

Date Received: 04/15/22 17:10

Method: 9056A - Anions, Ion Chromatography

Analyte	Result	Qualifier	RL	MDL	Unit	D	Prepared	Analyzed	Dil Fac
Chloride	260		5.0	2.3	mg/L			04/21/22 00:38	5
Fluoride	<0.22		0.50	0.22	mg/L			04/21/22 00:38	5
Sulfate	70		5.0	2.0	mg/L			04/21/22 00:38	5

Method: 6020A - Metals (ICP/MS)

Analyte	Result	Qualifier	RL	MDL	Unit	D	Prepared	Analyzed	Dil Fac
Antimony	<0.69		2.0	0.69	ug/L		04/25/22 09:00	05/10/22 17:32	1
Arsenic	<0.75		2.0	0.75	ug/L		04/25/22 09:00	05/10/22 17:32	1
Barium	94		2.0	0.88	ug/L		04/25/22 09:00	05/10/22 17:32	1
Beryllium	<0.27		1.0	0.27	ug/L		04/25/22 09:00	05/10/22 17:32	1
Boron	760		100	58	ug/L		04/25/22 09:00	05/10/22 17:32	1
Cadmium	1.3		0.10	0.055	ug/L		04/25/22 09:00	05/10/22 17:32	1
Calcium	110		0.50	0.19	mg/L		04/25/22 09:00	05/10/22 17:32	1
Chromium	<1.1		5.0	1.1	ug/L		04/25/22 09:00	05/10/22 17:32	1
Cobalt	9.1		0.50	0.19	ug/L		04/25/22 09:00	05/10/22 17:32	1
Lead	<0.24		0.50	0.24	ug/L		04/25/22 09:00	05/10/22 17:32	1
Lithium	<2.5		10	2.5	ug/L		04/25/22 09:00	05/10/22 17:32	1
Molybdenum	14		2.0	1.2	ug/L		04/25/22 09:00	05/10/22 17:32	1
Selenium	<0.96		5.0	0.96	ug/L		04/25/22 09:00	05/10/22 17:32	1
Thallium	<0.26		1.0	0.26	ug/L		04/25/22 09:00	05/10/22 17:32	1

Method: 7470A - Mercury (CVAA)

Analyte	Result	Qualifier	RL	MDL	Unit	D	Prepared	Analyzed	Dil Fac
Mercury	<0.11		0.20	0.11	ug/L		04/26/22 13:41	04/27/22 13:47	1

General Chemistry

Analyte	Result	Qualifier	RL	MDL	Unit	D	Prepared	Analyzed	Dil Fac
Total Dissolved Solids	710		250	130	mg/L			04/18/22 16:57	1
pH	6.9	HF	0.1	0.1	SU			04/15/22 19:42	1

Method: Field Sampling - Field Sampling

Analyte	Result	Qualifier	RL	MDL	Unit	D	Prepared	Analyzed	Dil Fac
Ground Water Elevation	664.61				ft			04/12/22 15:20	1
Oxidation Reduction Potential	17.1				millivolts			04/12/22 15:20	1
Oxygen, Dissolved, Client Supplied	0.24				mg/L			04/12/22 15:20	1
pH, Field	6.66				SU			04/12/22 15:20	1
Specific Conductance, Field	1579				umhos/cm			04/12/22 15:20	1
Temperature, Field	13.8				Degrees C			04/12/22 15:20	1
Turbidity, Field	2.64				NTU			04/12/22 15:20	1

Client Sample Results

Client: SCS Engineers
 Project/Site: Ottumwa Generating Station-25222072

Job ID: 310-229324-1

Client Sample ID: MW-310

Lab Sample ID: 310-229324-7

Date Collected: 04/11/22 14:11

Matrix: Water

Date Received: 04/15/22 17:10

Method: 9056A - Anions, Ion Chromatography

Analyte	Result	Qualifier	RL	MDL	Unit	D	Prepared	Analyzed	Dil Fac
Chloride	200		5.0	2.3	mg/L			04/21/22 00:53	5
Fluoride	<0.22		0.50	0.22	mg/L			04/21/22 00:53	5
Sulfate	630		20	8.0	mg/L			04/21/22 16:48	20

Method: 6020A - Metals (ICP/MS)

Analyte	Result	Qualifier	RL	MDL	Unit	D	Prepared	Analyzed	Dil Fac
Antimony	0.89	J	2.0	0.69	ug/L		04/25/22 09:00	05/10/22 17:52	1
Arsenic	1.0	J	2.0	0.75	ug/L		04/25/22 09:00	05/10/22 17:52	1
Barium	75		2.0	0.88	ug/L		04/25/22 09:00	05/10/22 17:52	1
Beryllium	<0.27		1.0	0.27	ug/L		04/25/22 09:00	05/10/22 17:52	1
Boron	640		100	58	ug/L		04/25/22 09:00	05/10/22 17:52	1
Cadmium	0.23		0.10	0.055	ug/L		04/25/22 09:00	05/10/22 17:52	1
Calcium	190		0.50	0.19	mg/L		04/25/22 09:00	05/10/22 17:52	1
Chromium	<1.1		5.0	1.1	ug/L		04/25/22 09:00	05/10/22 17:52	1
Cobalt	0.93		0.50	0.19	ug/L		04/25/22 09:00	05/10/22 17:52	1
Lead	<0.24		0.50	0.24	ug/L		04/25/22 09:00	05/10/22 17:52	1
Lithium	54		10	2.5	ug/L		04/25/22 09:00	05/10/22 17:52	1
Molybdenum	47		2.0	1.2	ug/L		04/25/22 09:00	05/10/22 17:52	1
Selenium	2.3	J	5.0	0.96	ug/L		04/25/22 09:00	05/10/22 17:52	1
Thallium	<0.26		1.0	0.26	ug/L		04/25/22 09:00	05/10/22 17:52	1

Method: 7470A - Mercury (CVAA)

Analyte	Result	Qualifier	RL	MDL	Unit	D	Prepared	Analyzed	Dil Fac
Mercury	<0.11		0.20	0.11	ug/L		04/26/22 13:41	04/27/22 13:49	1

General Chemistry

Analyte	Result	Qualifier	RL	MDL	Unit	D	Prepared	Analyzed	Dil Fac
Total Dissolved Solids	1400		50	26	mg/L			04/18/22 16:57	1
pH	7.1	HF	0.1	0.1	SU			04/15/22 19:44	1

Method: Field Sampling - Field Sampling

Analyte	Result	Qualifier	RL	MDL	Unit	D	Prepared	Analyzed	Dil Fac
Ground Water Elevation	640.79				ft			04/11/22 14:11	1
Oxidation Reduction Potential	161.1				millivolts			04/11/22 14:11	1
Oxygen, Dissolved, Client Supplied	0.3				mg/L			04/11/22 14:11	1
pH, Field	6.86				SU			04/11/22 14:11	1
Specific Conductance, Field	2007				umhos/cm			04/11/22 14:11	1
Temperature, Field	12.6				Degrees C			04/11/22 14:11	1
Turbidity, Field	4.00				NTU			04/11/22 14:11	1

Client Sample Results

Client: SCS Engineers
Project/Site: Ottumwa Generating Station-25222072

Job ID: 310-229324-1

Client Sample ID: MW-310A

Lab Sample ID: 310-229324-8

Date Collected: 04/12/22 17:37

Matrix: Water

Date Received: 04/15/22 17:10

Method: 9056A - Anions, Ion Chromatography

Analyte	Result	Qualifier	RL	MDL	Unit	D	Prepared	Analyzed	Dil Fac
Chloride	120		5.0	2.3	mg/L			04/21/22 01:09	5
Fluoride	0.40	J	0.50	0.22	mg/L			04/21/22 01:09	5
Sulfate	1200		20	8.0	mg/L			04/21/22 17:04	20

Method: 6020A - Metals (ICP/MS)

Analyte	Result	Qualifier	RL	MDL	Unit	D	Prepared	Analyzed	Dil Fac
Antimony	0.85	J	2.0	0.69	ug/L		04/25/22 09:00	05/10/22 17:56	1
Arsenic	<0.75		2.0	0.75	ug/L		04/25/22 09:00	05/10/22 17:56	1
Barium	14		2.0	0.88	ug/L		04/25/22 09:00	05/10/22 17:56	1
Beryllium	<0.27		1.0	0.27	ug/L		04/25/22 09:00	05/10/22 17:56	1
Boron	1500		100	58	ug/L		04/25/22 09:00	05/10/22 17:56	1
Cadmium	<0.055		0.10	0.055	ug/L		04/25/22 09:00	05/10/22 17:56	1
Calcium	99		0.50	0.19	mg/L		04/25/22 09:00	05/10/22 17:56	1
Chromium	<1.1		5.0	1.1	ug/L		04/25/22 09:00	05/10/22 17:56	1
Cobalt	0.41	J	0.50	0.19	ug/L		04/25/22 09:00	05/10/22 17:56	1
Lead	<0.24		0.50	0.24	ug/L		04/25/22 09:00	05/10/22 17:56	1
Lithium	260		10	2.5	ug/L		04/25/22 09:00	05/10/22 17:56	1
Molybdenum	4.4		2.0	1.2	ug/L		04/25/22 09:00	05/10/22 17:56	1
Selenium	1.4	J	5.0	0.96	ug/L		04/25/22 09:00	05/10/22 17:56	1
Thallium	<0.26		1.0	0.26	ug/L		04/25/22 09:00	05/10/22 17:56	1

Method: 7470A - Mercury (CVAA)

Analyte	Result	Qualifier	RL	MDL	Unit	D	Prepared	Analyzed	Dil Fac
Mercury	<0.11		0.20	0.11	ug/L		04/26/22 13:41	04/27/22 13:51	1

General Chemistry

Analyte	Result	Qualifier	RL	MDL	Unit	D	Prepared	Analyzed	Dil Fac
Total Dissolved Solids	2100		250	130	mg/L			04/18/22 16:57	1
pH	7.7	HF	0.1	0.1	SU			04/15/22 19:45	1

Method: Field Sampling - Field Sampling

Analyte	Result	Qualifier	RL	MDL	Unit	D	Prepared	Analyzed	Dil Fac
Ground Water Elevation	640.83				ft			04/12/22 17:37	1
Oxidation Reduction Potential	26.7				millivolts			04/12/22 17:37	1
Oxygen, Dissolved, Client Supplied	4.72				mg/L			04/12/22 17:37	1
pH, Field	7.43				SU			04/12/22 17:37	1
Specific Conductance, Field	2920				umhos/cm			04/12/22 17:37	1
Temperature, Field	17.2				Degrees C			04/12/22 17:37	1
Turbidity, Field	14.20				NTU			04/12/22 17:37	1

Client Sample Results

Client: SCS Engineers
Project/Site: Ottumwa Generating Station-25222072

Job ID: 310-229324-1

Client Sample ID: MW-311

Lab Sample ID: 310-229324-9

Date Collected: 04/11/22 12:08

Matrix: Water

Date Received: 04/15/22 17:10

Method: 9056A - Anions, Ion Chromatography

Analyte	Result	Qualifier	RL	MDL	Unit	D	Prepared	Analyzed	Dil Fac
Chloride	17		5.0	2.3	mg/L			04/21/22 01:21	5
Fluoride	<0.22		0.50	0.22	mg/L			04/21/22 01:21	5
Sulfate	78		5.0	2.0	mg/L			04/21/22 01:21	5

Method: 6020A - Metals (ICP/MS)

Analyte	Result	Qualifier	RL	MDL	Unit	D	Prepared	Analyzed	Dil Fac
Antimony	<0.69		2.0	0.69	ug/L		04/25/22 09:00	05/10/22 18:00	1
Arsenic	<0.75		2.0	0.75	ug/L		04/25/22 09:00	05/10/22 18:00	1
Barium	170		2.0	0.88	ug/L		04/25/22 09:00	05/10/22 18:00	1
Beryllium	<0.27		1.0	0.27	ug/L		04/25/22 09:00	05/10/22 18:00	1
Boron	79 J		100	58	ug/L		04/25/22 09:00	05/10/22 18:00	1
Cadmium	<0.055		0.10	0.055	ug/L		04/25/22 09:00	05/10/22 18:00	1
Calcium	150		0.50	0.19	mg/L		04/25/22 09:00	05/10/22 18:00	1
Chromium	<1.1		5.0	1.1	ug/L		04/25/22 09:00	05/10/22 18:00	1
Cobalt	<0.19		0.50	0.19	ug/L		04/25/22 09:00	05/10/22 18:00	1
Lead	<0.24		0.50	0.24	ug/L		04/25/22 09:00	05/10/22 18:00	1
Lithium	6.3 J		10	2.5	ug/L		04/25/22 09:00	05/10/22 18:00	1
Molybdenum	<1.2		2.0	1.2	ug/L		04/25/22 09:00	05/10/22 18:00	1
Selenium	2.0 J		5.0	0.96	ug/L		04/25/22 09:00	05/10/22 18:00	1
Thallium	<0.26		1.0	0.26	ug/L		04/25/22 09:00	05/10/22 18:00	1

Method: 7470A - Mercury (CVAA)

Analyte	Result	Qualifier	RL	MDL	Unit	D	Prepared	Analyzed	Dil Fac
Mercury	<0.11		0.20	0.11	ug/L		04/26/22 13:41	04/27/22 13:53	1

General Chemistry

Analyte	Result	Qualifier	RL	MDL	Unit	D	Prepared	Analyzed	Dil Fac
Total Dissolved Solids	480		250	130	mg/L			04/18/22 16:57	1
pH	7.0	HF	0.1	0.1	SU			04/15/22 19:47	1

Method: Field Sampling - Field Sampling

Analyte	Result	Qualifier	RL	MDL	Unit	D	Prepared	Analyzed	Dil Fac
Ground Water Elevation	641.44				ft			04/11/22 12:08	1
Oxidation Reduction Potential	125.4				millivolts			04/11/22 12:08	1
Oxygen, Dissolved, Client Supplied	0.51				mg/L			04/11/22 12:08	1
pH, Field	6.74				SU			04/11/22 12:08	1
Specific Conductance, Field	880				umhos/cm			04/11/22 12:08	1
Temperature, Field	10.1				Degrees C			04/11/22 12:08	1
Turbidity, Field	3.57				NTU			04/11/22 12:08	1

Client Sample Results

Client: SCS Engineers
 Project/Site: Ottumwa Generating Station-25222072

Job ID: 310-229324-1

Client Sample ID: MW-311A

Lab Sample ID: 310-229324-10

Date Collected: 04/14/22 15:00

Matrix: Water

Date Received: 04/15/22 17:10

Method: 9056A - Anions, Ion Chromatography

Analyte	Result	Qualifier	RL	MDL	Unit	D	Prepared	Analyzed	Dil Fac
Chloride	140		5.0	2.3	mg/L			04/21/22 01:42	5
Fluoride	2.4		0.50	0.22	mg/L			04/21/22 01:42	5
Sulfate	1200		20	8.0	mg/L			04/21/22 17:19	20

Method: 6020A - Metals (ICP/MS)

Analyte	Result	Qualifier	RL	MDL	Unit	D	Prepared	Analyzed	Dil Fac
Antimony	<0.69		2.0	0.69	ug/L		04/25/22 09:00	05/10/22 18:03	1
Arsenic	<0.75		2.0	0.75	ug/L		04/25/22 09:00	05/10/22 18:03	1
Barium	10		2.0	0.88	ug/L		04/25/22 09:00	05/10/22 18:03	1
Beryllium	<0.27		1.0	0.27	ug/L		04/25/22 09:00	05/10/22 18:03	1
Boron	1500		100	58	ug/L		04/25/22 09:00	05/10/22 18:03	1
Cadmium	<0.055		0.10	0.055	ug/L		04/25/22 09:00	05/10/22 18:03	1
Calcium	54		0.50	0.19	mg/L		04/25/22 09:00	05/10/22 18:03	1
Chromium	<1.1		5.0	1.1	ug/L		04/25/22 09:00	05/10/22 18:03	1
Cobalt	0.32	J	0.50	0.19	ug/L		04/25/22 09:00	05/10/22 18:03	1
Lead	<0.24		0.50	0.24	ug/L		04/25/22 09:00	05/10/22 18:03	1
Lithium	280		10	2.5	ug/L		04/25/22 09:00	05/10/22 18:03	1
Molybdenum	1.6	J	2.0	1.2	ug/L		04/25/22 09:00	05/10/22 18:03	1
Selenium	1.3	J	5.0	0.96	ug/L		04/25/22 09:00	05/10/22 18:03	1
Thallium	<0.26		1.0	0.26	ug/L		04/25/22 09:00	05/10/22 18:03	1

Method: 7470A - Mercury (CVAA)

Analyte	Result	Qualifier	RL	MDL	Unit	D	Prepared	Analyzed	Dil Fac
Mercury	<0.11		0.20	0.11	ug/L		04/27/22 13:20	04/28/22 14:15	1

General Chemistry

Analyte	Result	Qualifier	RL	MDL	Unit	D	Prepared	Analyzed	Dil Fac
Total Dissolved Solids	2200		250	130	mg/L			04/21/22 15:21	1
pH	7.7	HF	0.1	0.1	SU			04/15/22 19:52	1

Method: Field Sampling - Field Sampling

Analyte	Result	Qualifier	RL	MDL	Unit	D	Prepared	Analyzed	Dil Fac
Ground Water Elevation	643.23				ft			04/14/22 15:00	1
Oxidation Reduction Potential	54.6				millivolts			04/14/22 15:00	1
Oxygen, Dissolved, Client Supplied	4.66				mg/L			04/14/22 15:00	1
pH, Field	7.53				SU			04/14/22 15:00	1
Specific Conductance, Field	3211				umhos/cm			04/14/22 15:00	1
Temperature, Field	14.1				Degrees C			04/14/22 15:00	1
Turbidity, Field	9.61				NTU			04/14/22 15:00	1

Client Sample Results

Client: SCS Engineers
 Project/Site: Ottumwa Generating Station-25222072

Job ID: 310-229324-1

Client Sample ID: MW-312

Lab Sample ID: 310-229324-11

Date Collected: 04/11/22 16:59

Matrix: Water

Date Received: 04/15/22 17:10

Method: 9056A - Anions, Ion Chromatography

Analyte	Result	Qualifier	RL	MDL	Unit	D	Prepared	Analyzed	Dil Fac
Chloride	170		5.0	2.3	mg/L			04/21/22 01:59	5
Fluoride	<0.22		0.50	0.22	mg/L			04/21/22 01:59	5
Sulfate	550		20	8.0	mg/L			04/21/22 02:15	20

Method: 6020A - Metals (ICP/MS)

Analyte	Result	Qualifier	RL	MDL	Unit	D	Prepared	Analyzed	Dil Fac
Antimony	<0.69		2.0	0.69	ug/L		04/25/22 09:00	05/10/22 18:07	1
Arsenic	4.4		2.0	0.75	ug/L		04/25/22 09:00	05/10/22 18:07	1
Barium	50		2.0	0.88	ug/L		04/25/22 09:00	05/10/22 18:07	1
Beryllium	<0.27		1.0	0.27	ug/L		04/25/22 09:00	05/10/22 18:07	1
Boron	560		100	58	ug/L		04/25/22 09:00	05/10/22 18:07	1
Cadmium	<0.055		0.10	0.055	ug/L		04/25/22 09:00	05/10/22 18:07	1
Calcium	200		0.50	0.19	mg/L		04/25/22 09:00	05/10/22 18:07	1
Chromium	<1.1		5.0	1.1	ug/L		04/25/22 09:00	05/10/22 18:07	1
Cobalt	9.1		0.50	0.19	ug/L		04/25/22 09:00	05/10/22 18:07	1
Lead	<0.24		0.50	0.24	ug/L		04/25/22 09:00	05/10/22 18:07	1
Lithium	40		10	2.5	ug/L		04/25/22 09:00	05/10/22 18:07	1
Molybdenum	1.3 J		2.0	1.2	ug/L		04/25/22 09:00	05/10/22 18:07	1
Selenium	<0.96		5.0	0.96	ug/L		04/25/22 09:00	05/10/22 18:07	1
Thallium	<0.26		1.0	0.26	ug/L		04/25/22 09:00	05/10/22 18:07	1

Method: 7470A - Mercury (CVAA)

Analyte	Result	Qualifier	RL	MDL	Unit	D	Prepared	Analyzed	Dil Fac
Mercury	<0.11		0.20	0.11	ug/L		04/27/22 13:20	04/28/22 14:26	1

General Chemistry

Analyte	Result	Qualifier	RL	MDL	Unit	D	Prepared	Analyzed	Dil Fac
Total Dissolved Solids	1100		250	130	mg/L			04/18/22 16:57	1
pH	7.3	HF	0.1	0.1	SU			04/15/22 19:56	1

Method: Field Sampling - Field Sampling

Analyte	Result	Qualifier	RL	MDL	Unit	D	Prepared	Analyzed	Dil Fac
Ground Water Elevation	644.62				ft			04/11/22 16:59	1
Oxidation Reduction Potential	112.1				millivolts			04/11/22 16:59	1
Oxygen, Dissolved, Client Supplied	0.15				mg/L			04/11/22 16:59	1
pH, Field	7.07				SU			04/11/22 16:59	1
Specific Conductance, Field	1855				umhos/cm			04/11/22 16:59	1
Temperature, Field	12.3				Degrees C			04/11/22 16:59	1
Turbidity, Field	8.39				NTU			04/11/22 16:59	1

Client Sample Results

Client: SCS Engineers
 Project/Site: Ottumwa Generating Station-25222072

Job ID: 310-229324-1

Client Sample ID: MW-313

Lab Sample ID: 310-229324-12

Date Collected: 04/11/22 15:54

Matrix: Water

Date Received: 04/15/22 17:10

Method: 9056A - Anions, Ion Chromatography

Analyte	Result	Qualifier	RL	MDL	Unit	D	Prepared	Analyzed	Dil Fac
Chloride	170		5.0	2.3	mg/L			04/21/22 02:31	5
Fluoride	<0.22		0.50	0.22	mg/L			04/21/22 02:31	5
Sulfate	500		5.0	2.0	mg/L			04/21/22 02:31	5

Method: 6020A - Metals (ICP/MS)

Analyte	Result	Qualifier	RL	MDL	Unit	D	Prepared	Analyzed	Dil Fac
Antimony	<0.69		2.0	0.69	ug/L		04/25/22 09:00	05/10/22 18:15	1
Arsenic	1.2	J	2.0	0.75	ug/L		04/25/22 09:00	05/10/22 18:15	1
Barium	44		2.0	0.88	ug/L		04/25/22 09:00	05/10/22 18:15	1
Beryllium	<0.27		1.0	0.27	ug/L		04/25/22 09:00	05/10/22 18:15	1
Boron	570		100	58	ug/L		04/25/22 09:00	05/10/22 18:15	1
Cadmium	<0.055		0.10	0.055	ug/L		04/25/22 09:00	05/10/22 18:15	1
Calcium	200		0.50	0.19	mg/L		04/25/22 09:00	05/10/22 18:15	1
Chromium	<1.1		5.0	1.1	ug/L		04/25/22 09:00	05/10/22 18:15	1
Cobalt	5.7		0.50	0.19	ug/L		04/25/22 09:00	05/10/22 18:15	1
Lead	<0.24		0.50	0.24	ug/L		04/25/22 09:00	05/10/22 18:15	1
Lithium	28		10	2.5	ug/L		04/25/22 09:00	05/10/22 18:15	1
Molybdenum	4.8		2.0	1.2	ug/L		04/25/22 09:00	05/10/22 18:15	1
Selenium	<0.96		5.0	0.96	ug/L		04/25/22 09:00	05/10/22 18:15	1
Thallium	<0.26		1.0	0.26	ug/L		04/25/22 09:00	05/10/22 18:15	1

Method: 7470A - Mercury (CVAA)

Analyte	Result	Qualifier	RL	MDL	Unit	D	Prepared	Analyzed	Dil Fac
Mercury	<0.11		0.20	0.11	ug/L		04/27/22 13:20	04/28/22 14:28	1

General Chemistry

Analyte	Result	Qualifier	RL	MDL	Unit	D	Prepared	Analyzed	Dil Fac
Total Dissolved Solids	3200		250	130	mg/L			04/18/22 16:57	1
pH	7.2	HF	0.1	0.1	SU			04/15/22 19:57	1

Method: Field Sampling - Field Sampling

Analyte	Result	Qualifier	RL	MDL	Unit	D	Prepared	Analyzed	Dil Fac
Ground Water Elevation	642.06				ft			04/11/22 15:54	1
Oxidation Reduction Potential	126.5				millivolts			04/11/22 15:54	1
Oxygen, Dissolved, Client Supplied	0.09				mg/L			04/11/22 15:54	1
pH, Field	6.94				SU			04/11/22 15:54	1
Specific Conductance, Field	1788				umhos/cm			04/11/22 15:54	1
Temperature, Field	13.2				Degrees C			04/11/22 15:54	1
Turbidity, Field	7.44				NTU			04/11/22 15:54	1

Definitions/Glossary

Client: SCS Engineers
Project/Site: Ottumwa Generating Station-25222072

Job ID: 310-229324-1

Qualifiers

HPLC/IC

Qualifier	Qualifier Description
J	Result is less than the RL but greater than or equal to the MDL and the concentration is an approximate value.

Metals

Qualifier	Qualifier Description
4	MS, MSD: The analyte present in the original sample is greater than 4 times the matrix spike concentration; therefore, control limits are not applicable.
J	Result is less than the RL but greater than or equal to the MDL and the concentration is an approximate value.

General Chemistry

Qualifier	Qualifier Description
HF	Field parameter with a holding time of 15 minutes. Test performed by laboratory at client's request.

Glossary

Abbreviation	These commonly used abbreviations may or may not be present in this report.
α	Listed under the "D" column to designate that the result is reported on a dry weight basis
%R	Percent Recovery
CFL	Contains Free Liquid
CFU	Colony Forming Unit
CNF	Contains No Free Liquid
DER	Duplicate Error Ratio (normalized absolute difference)
Dil Fac	Dilution Factor
DL	Detection Limit (DoD/DOE)
DL, RA, RE, IN	Indicates a Dilution, Re-analysis, Re-extraction, or additional Initial metals/anion analysis of the sample
DLC	Decision Level Concentration (Radiochemistry)
EDL	Estimated Detection Limit (Dioxin)
LOD	Limit of Detection (DoD/DOE)
LOQ	Limit of Quantitation (DoD/DOE)
MCL	EPA recommended "Maximum Contaminant Level"
MDA	Minimum Detectable Activity (Radiochemistry)
MDC	Minimum Detectable Concentration (Radiochemistry)
MDL	Method Detection Limit
ML	Minimum Level (Dioxin)
MPN	Most Probable Number
MQL	Method Quantitation Limit
NC	Not Calculated
ND	Not Detected at the reporting limit (or MDL or EDL if shown)
NEG	Negative / Absent
POS	Positive / Present
PQL	Practical Quantitation Limit
PRES	Presumptive
QC	Quality Control
RER	Relative Error Ratio (Radiochemistry)
RL	Reporting Limit or Requested Limit (Radiochemistry)
RPD	Relative Percent Difference, a measure of the relative difference between two points
TEF	Toxicity Equivalent Factor (Dioxin)
TEQ	Toxicity Equivalent Quotient (Dioxin)
TNTC	Too Numerous To Count

QC Sample Results

Client: SCS Engineers
 Project/Site: Ottumwa Generating Station-25222072

Job ID: 310-229324-1

Method: 9056A - Anions, Ion Chromatography

Lab Sample ID: MB 310-351056/3
Matrix: Water
Analysis Batch: 351056

Client Sample ID: Method Blank
Prep Type: Total/NA

Analyte	MB	MB	RL	MDL	Unit	D	Prepared	Analyzed	Dil Fac
	Result	Qualifier							
Chloride	<0.45		1.0	0.45	mg/L			04/21/22 19:27	1
Fluoride	<0.044		0.10	0.044	mg/L			04/21/22 19:27	1
Sulfate	<0.40		1.0	0.40	mg/L			04/21/22 19:27	1

Lab Sample ID: LCS 310-351056/4
Matrix: Water
Analysis Batch: 351056

Client Sample ID: Lab Control Sample
Prep Type: Total/NA

Analyte	Spike Added	LCS Result	LCS Qualifier	Unit	D	%Rec	%Rec	Limits
Fluoride	2.00	1.94		mg/L		97	90 - 110	
Sulfate	10.0	9.64		mg/L		96	90 - 110	

Method: 6020A - Metals (ICP/MS)

Lab Sample ID: MB 310-350698/1-A
Matrix: Water
Analysis Batch: 352699

Client Sample ID: Method Blank
Prep Type: Total/NA
Prep Batch: 350698

Analyte	MB	MB	RL	MDL	Unit	D	Prepared	Analyzed	Dil Fac
	Result	Qualifier							
Antimony	<0.69		2.0	0.69	ug/L		04/25/22 09:00	05/10/22 16:37	1
Arsenic	<0.75		2.0	0.75	ug/L		04/25/22 09:00	05/10/22 16:37	1
Barium	<0.88		2.0	0.88	ug/L		04/25/22 09:00	05/10/22 16:37	1
Beryllium	<0.27		1.0	0.27	ug/L		04/25/22 09:00	05/10/22 16:37	1
Cadmium	<0.055		0.10	0.055	ug/L		04/25/22 09:00	05/10/22 16:37	1
Calcium	<0.19		0.50	0.19	mg/L		04/25/22 09:00	05/10/22 16:37	1
Chromium	<1.1		5.0	1.1	ug/L		04/25/22 09:00	05/10/22 16:37	1
Cobalt	<0.19		0.50	0.19	ug/L		04/25/22 09:00	05/10/22 16:37	1
Lead	<0.24		0.50	0.24	ug/L		04/25/22 09:00	05/10/22 16:37	1
Lithium	<2.5		10	2.5	ug/L		04/25/22 09:00	05/10/22 16:37	1
Molybdenum	<1.2		2.0	1.2	ug/L		04/25/22 09:00	05/10/22 16:37	1
Selenium	<0.96		5.0	0.96	ug/L		04/25/22 09:00	05/10/22 16:37	1
Thallium	<0.26		1.0	0.26	ug/L		04/25/22 09:00	05/10/22 16:37	1

Lab Sample ID: MB 310-350698/1-A
Matrix: Water
Analysis Batch: 352783

Client Sample ID: Method Blank
Prep Type: Total/NA
Prep Batch: 350698

Analyte	MB	MB	RL	MDL	Unit	D	Prepared	Analyzed	Dil Fac
	Result	Qualifier							
Boron	<58		100	58	ug/L		04/25/22 09:00	05/11/22 14:00	1

Lab Sample ID: LCS 310-350698/2-A
Matrix: Water
Analysis Batch: 352699

Client Sample ID: Lab Control Sample
Prep Type: Total/NA
Prep Batch: 350698

Analyte	Spike Added	LCS Result	LCS Qualifier	Unit	D	%Rec	%Rec	Limits
Arsenic	200	202		ug/L		101	80 - 120	
Barium	100	109		ug/L		109	80 - 120	
Beryllium	100	111		ug/L		111	80 - 120	

Eurofins Cedar Falls

QC Sample Results

Client: SCS Engineers
 Project/Site: Ottumwa Generating Station-25222072

Job ID: 310-229324-1

Method: 6020A - Metals (ICP/MS) (Continued)

Lab Sample ID: LCS 310-350698/2-A
Matrix: Water
Analysis Batch: 352699

Client Sample ID: Lab Control Sample
Prep Type: Total/NA
Prep Batch: 350698

Analyte	Spike Added	LCS Result	LCS Qualifier	Unit	D	%Rec	%Rec Limits
Cadmium	100	106		ug/L		106	80 - 120
Calcium	2.00	1.81		mg/L		90	80 - 120
Chromium	100	104		ug/L		104	80 - 120
Cobalt	100	105		ug/L		105	80 - 120
Lead	200	211		ug/L		106	80 - 120
Lithium	200	203		ug/L		101	80 - 120
Molybdenum	200	208		ug/L		104	80 - 120
Selenium	400	399		ug/L		100	80 - 120
Thallium	200	212		ug/L		106	80 - 120

Lab Sample ID: LCS 310-350698/2-A
Matrix: Water
Analysis Batch: 352783

Client Sample ID: Lab Control Sample
Prep Type: Total/NA
Prep Batch: 350698

Analyte	Spike Added	LCS Result	LCS Qualifier	Unit	D	%Rec	%Rec Limits
Boron	200	184		ug/L		92	80 - 120

Lab Sample ID: 310-229324-1 MS
Matrix: Water
Analysis Batch: 352699

Client Sample ID: MW-302
Prep Type: Total/NA
Prep Batch: 350698

Analyte	Sample Result	Sample Qualifier	Spike Added	MS Result	MS Qualifier	Unit	D	%Rec	%Rec Limits
Antimony	<0.69		200	210		ug/L		105	75 - 125
Arsenic	<0.75		200	213		ug/L		106	75 - 125
Barium	17		100	122		ug/L		105	75 - 125
Beryllium	<0.27		100	108		ug/L		108	75 - 125
Boron	1300		200	1460	4	ug/L		102	75 - 125
Cadmium	0.21		100	99.9		ug/L		100	75 - 125
Calcium	170		2.00	175	4	mg/L		78	75 - 125
Chromium	1.4	J	100	105		ug/L		104	75 - 125
Cobalt	1.3		100	102		ug/L		100	75 - 125
Lead	<0.24		200	201		ug/L		101	75 - 125
Lithium	9.1	J	200	204		ug/L		97	75 - 125
Molybdenum	2.6		200	216		ug/L		107	75 - 125
Selenium	2.4	J	400	429		ug/L		107	75 - 125
Thallium	<0.26		200	199		ug/L		99	75 - 125

Lab Sample ID: 310-229324-1 MSD
Matrix: Water
Analysis Batch: 352699

Client Sample ID: MW-302
Prep Type: Total/NA
Prep Batch: 350698

Analyte	Sample Result	Sample Qualifier	Spike Added	MSD Result	MSD Qualifier	Unit	D	%Rec	%Rec Limits	RPD	RPD Limit
Antimony	<0.69		200	205		ug/L		103	75 - 125	2	20
Arsenic	<0.75		200	208		ug/L		104	75 - 125	2	20
Barium	17		100	120		ug/L		104	75 - 125	1	20
Beryllium	<0.27		100	106		ug/L		106	75 - 125	2	20
Boron	1300		200	1450	4	ug/L		97	75 - 125	1	20
Cadmium	0.21		100	97.8		ug/L		98	75 - 125	2	20
Calcium	170		2.00	172	4	mg/L		-59	75 - 125	2	20

Eurofins Cedar Falls

QC Sample Results

Client: SCS Engineers
 Project/Site: Ottumwa Generating Station-25222072

Job ID: 310-229324-1

Method: 6020A - Metals (ICP/MS) (Continued)

Lab Sample ID: 310-229324-1 MSD
Matrix: Water
Analysis Batch: 352699

Client Sample ID: MW-302
Prep Type: Total/NA
Prep Batch: 350698

Analyte	Sample Result	Sample Qualifier	Spike Added	MSD Result	MSD Qualifier	Unit	D	%Rec	%Rec Limits	RPD	RPD Limit
Chromium	1.4	J	100	103		ug/L		101	75 - 125	2	20
Cobalt	1.3		100	100		ug/L		99	75 - 125	1	20
Lead	<0.24		200	200		ug/L		100	75 - 125	1	20
Lithium	9.1	J	200	202		ug/L		96	75 - 125	1	20
Molybdenum	2.6		200	213		ug/L		105	75 - 125	1	20
Selenium	2.4	J	400	420		ug/L		104	75 - 125	2	20
Thallium	<0.26		200	198		ug/L		99	75 - 125	1	20

Lab Sample ID: 310-229324-11 DU
Matrix: Water
Analysis Batch: 352699

Client Sample ID: MW-312
Prep Type: Total/NA
Prep Batch: 350698

Analyte	Sample Result	Sample Qualifier	DU Result	DU Qualifier	Unit	D	RPD	RPD Limit
Antimony	<0.69		<0.69		ug/L		NC	20
Arsenic	4.4		4.34		ug/L		1	20
Barium	50		48.9		ug/L		2	20
Beryllium	<0.27		<0.27		ug/L		NC	20
Boron	560		547		ug/L		3	20
Cadmium	<0.055		<0.055		ug/L		NC	20
Calcium	200		196		mg/L		2	20
Chromium	<1.1		<1.1		ug/L		NC	20
Cobalt	9.1		9.03		ug/L		0.5	20
Lead	<0.24		<0.24		ug/L		NC	20
Lithium	40		37.2		ug/L		7	20
Molybdenum	1.3	J	1.27	J	ug/L		4	20
Selenium	<0.96		<0.96		ug/L		NC	20
Thallium	<0.26		<0.26		ug/L		NC	20

Method: 7470A - Mercury (CVAA)

Lab Sample ID: MB 310-351089/1-A
Matrix: Water
Analysis Batch: 351259

Client Sample ID: Method Blank
Prep Type: Total/NA
Prep Batch: 351089

Analyte	MB Result	MB Qualifier	RL	MDL	Unit	D	Prepared	Analyzed	Dil Fac
Mercury	<0.11		0.20	0.11	ug/L		04/26/22 13:41	04/27/22 12:56	1

Lab Sample ID: LCS 310-351089/2-A
Matrix: Water
Analysis Batch: 351259

Client Sample ID: Lab Control Sample
Prep Type: Total/NA
Prep Batch: 351089

Analyte	Spike Added	LCS Result	LCS Qualifier	Unit	D	%Rec	%Rec Limits
Mercury	1.67	1.61		ug/L		97	80 - 120

Lab Sample ID: MB 310-351241/1-A
Matrix: Water
Analysis Batch: 351414

Client Sample ID: Method Blank
Prep Type: Total/NA
Prep Batch: 351241

Analyte	MB Result	MB Qualifier	RL	MDL	Unit	D	Prepared	Analyzed	Dil Fac
Mercury	<0.11		0.20	0.11	ug/L		04/27/22 13:20	04/28/22 14:09	1

Eurofins Cedar Falls

QC Sample Results

Client: SCS Engineers
 Project/Site: Ottumwa Generating Station-25222072

Job ID: 310-229324-1

Method: 7470A - Mercury (CVAA)

Lab Sample ID: LCS 310-351241/2-A
Matrix: Water
Analysis Batch: 351414

Client Sample ID: Lab Control Sample
Prep Type: Total/NA
Prep Batch: 351241

Analyte	Spike Added	LCS Result	LCS Qualifier	Unit	D	%Rec	%Rec Limits
Mercury	1.67	1.65		ug/L		99	80 - 120

Lab Sample ID: 310-229324-10 MS
Matrix: Water
Analysis Batch: 351414

Client Sample ID: MW-311A
Prep Type: Total/NA
Prep Batch: 351241

Analyte	Sample Result	Sample Qualifier	Spike Added	MS Result	MS Qualifier	Unit	D	%Rec	%Rec Limits
Mercury	<0.11		1.67	1.54		ug/L		93	80 - 120

Lab Sample ID: 310-229324-10 MSD
Matrix: Water
Analysis Batch: 351414

Client Sample ID: MW-311A
Prep Type: Total/NA
Prep Batch: 351241

Analyte	Sample Result	Sample Qualifier	Spike Added	MSD Result	MSD Qualifier	Unit	D	%Rec	%Rec Limits	RPD	RPD Limit
Mercury	<0.11		1.67	1.59		ug/L		95	80 - 120	3	20

Method: SM 2540C - Solids, Total Dissolved (TDS)

Lab Sample ID: MB 310-350268/1
Matrix: Water
Analysis Batch: 350268

Client Sample ID: Method Blank
Prep Type: Total/NA

Analyte	MB Result	MB Qualifier	RL	MDL	Unit	D	Prepared	Analyzed	Dil Fac
Total Dissolved Solids	<26		50	26	mg/L			04/18/22 16:57	1

Lab Sample ID: LCS 310-350268/2
Matrix: Water
Analysis Batch: 350268

Client Sample ID: Lab Control Sample
Prep Type: Total/NA

Analyte	Spike Added	LCS Result	LCS Qualifier	Unit	D	%Rec	%Rec Limits
Total Dissolved Solids	1000	934		mg/L		93	90 - 110

Lab Sample ID: 310-229324-2 DU
Matrix: Water
Analysis Batch: 350268

Client Sample ID: MW-303
Prep Type: Total/NA

Analyte	Sample Result	Sample Qualifier	DU Result	DU Qualifier	Unit	D	RPD	RPD Limit
Total Dissolved Solids	630		604		mg/L		5	20

Lab Sample ID: MB 310-350674/1
Matrix: Water
Analysis Batch: 350674

Client Sample ID: Method Blank
Prep Type: Total/NA

Analyte	MB Result	MB Qualifier	RL	MDL	Unit	D	Prepared	Analyzed	Dil Fac
Total Dissolved Solids	<26		50	26	mg/L			04/21/22 15:21	1

QC Sample Results

Client: SCS Engineers
 Project/Site: Ottumwa Generating Station-25222072

Job ID: 310-229324-1

Method: SM 2540C - Solids, Total Dissolved (TDS) (Continued)

Lab Sample ID: LCS 310-350674/2
 Matrix: Water
 Analysis Batch: 350674

Client Sample ID: Lab Control Sample
 Prep Type: Total/NA

Analyte	Spike Added	LCS Result	LCS Qualifier	Unit	D	%Rec	%Rec Limits
Total Dissolved Solids	1000	958		mg/L		96	90 - 110

Method: SM 4500 H+ B - pH

Lab Sample ID: LCS 310-350071/1
 Matrix: Water
 Analysis Batch: 350071

Client Sample ID: Lab Control Sample
 Prep Type: Total/NA

Analyte	Spike Added	LCS Result	LCS Qualifier	Unit	D	%Rec	%Rec Limits
pH	7.00	7.1		SU		101	98 - 102

Lab Sample ID: 310-229324-1 DU
 Matrix: Water
 Analysis Batch: 350071

Client Sample ID: MW-302
 Prep Type: Total/NA

Analyte	Sample Result	Sample Qualifier	DU Result	DU Qualifier	Unit	D	RPD	RPD Limit
pH	6.6	HF	6.6		SU		0.6	20

Lab Sample ID: 310-229324-10 DU
 Matrix: Water
 Analysis Batch: 350071

Client Sample ID: MW-311A
 Prep Type: Total/NA

Analyte	Sample Result	Sample Qualifier	DU Result	DU Qualifier	Unit	D	RPD	RPD Limit
pH	7.7	HF	7.6		SU		0.4	20

QC Association Summary

Client: SCS Engineers
 Project/Site: Ottumwa Generating Station-25222072

Job ID: 310-229324-1

HPLC/IC

Analysis Batch: 351056

Lab Sample ID	Client Sample ID	Prep Type	Matrix	Method	Prep Batch
310-229324-1	MW-302	Total/NA	Water	9056A	
310-229324-1	MW-302	Total/NA	Water	9056A	
310-229324-2	MW-303	Total/NA	Water	9056A	
310-229324-3	MW-304	Total/NA	Water	9056A	
310-229324-4	MW-305	Total/NA	Water	9056A	
310-229324-5	MW-305A	Total/NA	Water	9056A	
310-229324-6	MW-306	Total/NA	Water	9056A	
310-229324-7	MW-310	Total/NA	Water	9056A	
310-229324-7	MW-310	Total/NA	Water	9056A	
310-229324-8	MW-310A	Total/NA	Water	9056A	
310-229324-8	MW-310A	Total/NA	Water	9056A	
310-229324-9	MW-311	Total/NA	Water	9056A	
310-229324-10	MW-311A	Total/NA	Water	9056A	
310-229324-10	MW-311A	Total/NA	Water	9056A	
310-229324-11	MW-312	Total/NA	Water	9056A	
310-229324-11	MW-312	Total/NA	Water	9056A	
310-229324-12	MW-313	Total/NA	Water	9056A	
MB 310-351056/3	Method Blank	Total/NA	Water	9056A	
LCS 310-351056/4	Lab Control Sample	Total/NA	Water	9056A	

Metals

Prep Batch: 350698

Lab Sample ID	Client Sample ID	Prep Type	Matrix	Method	Prep Batch
310-229324-1	MW-302	Total/NA	Water	3005A	
310-229324-2	MW-303	Total/NA	Water	3005A	
310-229324-3	MW-304	Total/NA	Water	3005A	
310-229324-4	MW-305	Total/NA	Water	3005A	
310-229324-5	MW-305A	Total/NA	Water	3005A	
310-229324-6	MW-306	Total/NA	Water	3005A	
310-229324-7	MW-310	Total/NA	Water	3005A	
310-229324-8	MW-310A	Total/NA	Water	3005A	
310-229324-9	MW-311	Total/NA	Water	3005A	
310-229324-10	MW-311A	Total/NA	Water	3005A	
310-229324-11	MW-312	Total/NA	Water	3005A	
310-229324-12	MW-313	Total/NA	Water	3005A	
MB 310-350698/1-A	Method Blank	Total/NA	Water	3005A	
LCS 310-350698/2-A	Lab Control Sample	Total/NA	Water	3005A	
310-229324-1 MS	MW-302	Total/NA	Water	3005A	
310-229324-1 MSD	MW-302	Total/NA	Water	3005A	
310-229324-11 DU	MW-312	Total/NA	Water	3005A	

Prep Batch: 351089

Lab Sample ID	Client Sample ID	Prep Type	Matrix	Method	Prep Batch
310-229324-1	MW-302	Total/NA	Water	7470A	
310-229324-2	MW-303	Total/NA	Water	7470A	
310-229324-3	MW-304	Total/NA	Water	7470A	
310-229324-4	MW-305	Total/NA	Water	7470A	
310-229324-5	MW-305A	Total/NA	Water	7470A	
310-229324-6	MW-306	Total/NA	Water	7470A	
310-229324-7	MW-310	Total/NA	Water	7470A	

Eurofins Cedar Falls

QC Association Summary

Client: SCS Engineers
 Project/Site: Ottumwa Generating Station-25222072

Job ID: 310-229324-1

Metals (Continued)

Prep Batch: 351089 (Continued)

Lab Sample ID	Client Sample ID	Prep Type	Matrix	Method	Prep Batch
310-229324-8	MW-310A	Total/NA	Water	7470A	
310-229324-9	MW-311	Total/NA	Water	7470A	
MB 310-351089/1-A	Method Blank	Total/NA	Water	7470A	
LCS 310-351089/2-A	Lab Control Sample	Total/NA	Water	7470A	

Prep Batch: 351241

Lab Sample ID	Client Sample ID	Prep Type	Matrix	Method	Prep Batch
310-229324-10	MW-311A	Total/NA	Water	7470A	
310-229324-11	MW-312	Total/NA	Water	7470A	
310-229324-12	MW-313	Total/NA	Water	7470A	
MB 310-351241/1-A	Method Blank	Total/NA	Water	7470A	
LCS 310-351241/2-A	Lab Control Sample	Total/NA	Water	7470A	
310-229324-10 MS	MW-311A	Total/NA	Water	7470A	
310-229324-10 MSD	MW-311A	Total/NA	Water	7470A	

Analysis Batch: 351259

Lab Sample ID	Client Sample ID	Prep Type	Matrix	Method	Prep Batch
310-229324-1	MW-302	Total/NA	Water	7470A	351089
310-229324-2	MW-303	Total/NA	Water	7470A	351089
310-229324-3	MW-304	Total/NA	Water	7470A	351089
310-229324-4	MW-305	Total/NA	Water	7470A	351089
310-229324-5	MW-305A	Total/NA	Water	7470A	351089
310-229324-6	MW-306	Total/NA	Water	7470A	351089
310-229324-7	MW-310	Total/NA	Water	7470A	351089
310-229324-8	MW-310A	Total/NA	Water	7470A	351089
310-229324-9	MW-311	Total/NA	Water	7470A	351089
MB 310-351089/1-A	Method Blank	Total/NA	Water	7470A	351089
LCS 310-351089/2-A	Lab Control Sample	Total/NA	Water	7470A	351089

Analysis Batch: 351414

Lab Sample ID	Client Sample ID	Prep Type	Matrix	Method	Prep Batch
310-229324-10	MW-311A	Total/NA	Water	7470A	351241
310-229324-11	MW-312	Total/NA	Water	7470A	351241
310-229324-12	MW-313	Total/NA	Water	7470A	351241
MB 310-351241/1-A	Method Blank	Total/NA	Water	7470A	351241
LCS 310-351241/2-A	Lab Control Sample	Total/NA	Water	7470A	351241
310-229324-10 MS	MW-311A	Total/NA	Water	7470A	351241
310-229324-10 MSD	MW-311A	Total/NA	Water	7470A	351241

Analysis Batch: 352699

Lab Sample ID	Client Sample ID	Prep Type	Matrix	Method	Prep Batch
310-229324-1	MW-302	Total/NA	Water	6020A	350698
310-229324-2	MW-303	Total/NA	Water	6020A	350698
310-229324-3	MW-304	Total/NA	Water	6020A	350698
310-229324-4	MW-305	Total/NA	Water	6020A	350698
310-229324-5	MW-305A	Total/NA	Water	6020A	350698
310-229324-6	MW-306	Total/NA	Water	6020A	350698
310-229324-7	MW-310	Total/NA	Water	6020A	350698
310-229324-8	MW-310A	Total/NA	Water	6020A	350698
310-229324-9	MW-311	Total/NA	Water	6020A	350698
310-229324-10	MW-311A	Total/NA	Water	6020A	350698

Eurofins Cedar Falls

QC Association Summary

Client: SCS Engineers
 Project/Site: Ottumwa Generating Station-25222072

Job ID: 310-229324-1

Metals (Continued)

Analysis Batch: 352699 (Continued)

Lab Sample ID	Client Sample ID	Prep Type	Matrix	Method	Prep Batch
310-229324-11	MW-312	Total/NA	Water	6020A	350698
310-229324-12	MW-313	Total/NA	Water	6020A	350698
MB 310-350698/1-A	Method Blank	Total/NA	Water	6020A	350698
LCS 310-350698/2-A	Lab Control Sample	Total/NA	Water	6020A	350698
310-229324-1 MS	MW-302	Total/NA	Water	6020A	350698
310-229324-1 MSD	MW-302	Total/NA	Water	6020A	350698
310-229324-11 DU	MW-312	Total/NA	Water	6020A	350698

Analysis Batch: 352783

Lab Sample ID	Client Sample ID	Prep Type	Matrix	Method	Prep Batch
MB 310-350698/1-A	Method Blank	Total/NA	Water	6020A	350698
LCS 310-350698/2-A	Lab Control Sample	Total/NA	Water	6020A	350698

General Chemistry

Analysis Batch: 350071

Lab Sample ID	Client Sample ID	Prep Type	Matrix	Method	Prep Batch
310-229324-1	MW-302	Total/NA	Water	SM 4500 H+ B	
310-229324-2	MW-303	Total/NA	Water	SM 4500 H+ B	
310-229324-3	MW-304	Total/NA	Water	SM 4500 H+ B	
310-229324-4	MW-305	Total/NA	Water	SM 4500 H+ B	
310-229324-5	MW-305A	Total/NA	Water	SM 4500 H+ B	
310-229324-6	MW-306	Total/NA	Water	SM 4500 H+ B	
310-229324-7	MW-310	Total/NA	Water	SM 4500 H+ B	
310-229324-8	MW-310A	Total/NA	Water	SM 4500 H+ B	
310-229324-9	MW-311	Total/NA	Water	SM 4500 H+ B	
310-229324-10	MW-311A	Total/NA	Water	SM 4500 H+ B	
310-229324-11	MW-312	Total/NA	Water	SM 4500 H+ B	
310-229324-12	MW-313	Total/NA	Water	SM 4500 H+ B	
LCS 310-350071/1	Lab Control Sample	Total/NA	Water	SM 4500 H+ B	
310-229324-1 DU	MW-302	Total/NA	Water	SM 4500 H+ B	
310-229324-10 DU	MW-311A	Total/NA	Water	SM 4500 H+ B	

Analysis Batch: 350268

Lab Sample ID	Client Sample ID	Prep Type	Matrix	Method	Prep Batch
310-229324-1	MW-302	Total/NA	Water	SM 2540C	
310-229324-2	MW-303	Total/NA	Water	SM 2540C	
310-229324-3	MW-304	Total/NA	Water	SM 2540C	
310-229324-4	MW-305	Total/NA	Water	SM 2540C	
310-229324-5	MW-305A	Total/NA	Water	SM 2540C	
310-229324-6	MW-306	Total/NA	Water	SM 2540C	
310-229324-7	MW-310	Total/NA	Water	SM 2540C	
310-229324-8	MW-310A	Total/NA	Water	SM 2540C	
310-229324-9	MW-311	Total/NA	Water	SM 2540C	
310-229324-11	MW-312	Total/NA	Water	SM 2540C	
310-229324-12	MW-313	Total/NA	Water	SM 2540C	
MB 310-350268/1	Method Blank	Total/NA	Water	SM 2540C	
LCS 310-350268/2	Lab Control Sample	Total/NA	Water	SM 2540C	
310-229324-2 DU	MW-303	Total/NA	Water	SM 2540C	

QC Association Summary

Client: SCS Engineers
Project/Site: Ottumwa Generating Station-25222072

Job ID: 310-229324-1

General Chemistry

Analysis Batch: 350674

Lab Sample ID	Client Sample ID	Prep Type	Matrix	Method	Prep Batch
310-229324-10	MW-311A	Total/NA	Water	SM 2540C	
MB 310-350674/1	Method Blank	Total/NA	Water	SM 2540C	
LCS 310-350674/2	Lab Control Sample	Total/NA	Water	SM 2540C	

Field Service / Mobile Lab

Analysis Batch: 351494

Lab Sample ID	Client Sample ID	Prep Type	Matrix	Method	Prep Batch
310-229324-1	MW-302	Total/NA	Water	Field Sampling	
310-229324-2	MW-303	Total/NA	Water	Field Sampling	
310-229324-3	MW-304	Total/NA	Water	Field Sampling	
310-229324-4	MW-305	Total/NA	Water	Field Sampling	
310-229324-5	MW-305A	Total/NA	Water	Field Sampling	
310-229324-6	MW-306	Total/NA	Water	Field Sampling	
310-229324-7	MW-310	Total/NA	Water	Field Sampling	
310-229324-8	MW-310A	Total/NA	Water	Field Sampling	
310-229324-9	MW-311	Total/NA	Water	Field Sampling	
310-229324-10	MW-311A	Total/NA	Water	Field Sampling	
310-229324-11	MW-312	Total/NA	Water	Field Sampling	
310-229324-12	MW-313	Total/NA	Water	Field Sampling	

Lab Chronicle

Client: SCS Engineers
 Project/Site: Ottumwa Generating Station-25222072

Job ID: 310-229324-1

Client Sample ID: MW-302
Date Collected: 04/12/22 09:48
Date Received: 04/15/22 17:10

Lab Sample ID: 310-229324-1
Matrix: Water

Prep Type	Batch Type	Batch Method	Run	Dilution Factor	Batch Number	Prepared or Analyzed	Analyst	Lab
Total/NA	Analysis	9056A		20	351056	04/21/22 16:33	J7CK	TAL CF
Total/NA	Analysis	9056A		5	351056	04/21/22 22:49	J7CK	TAL CF
Total/NA	Prep	3005A			350698	04/25/22 09:00	QTZ5	TAL CF
Total/NA	Analysis	6020A		1	352699	05/10/22 17:01	DHM5	TAL CF
Total/NA	Prep	7470A			351089	04/26/22 13:41	XXW3	TAL CF
Total/NA	Analysis	7470A		1	351259	04/27/22 13:36	XXW3	TAL CF
Total/NA	Analysis	SM 2540C		1	350268	04/18/22 16:57	ENB7	TAL CF
Total/NA	Analysis	SM 4500 H+ B		1	350071	04/15/22 19:32	DN3P	TAL CF
Total/NA	Analysis	Field Sampling		1	351494	04/12/22 09:48	BJ0R	TAL CF

Client Sample ID: MW-303
Date Collected: 04/12/22 11:24
Date Received: 04/15/22 17:10

Lab Sample ID: 310-229324-2
Matrix: Water

Prep Type	Batch Type	Batch Method	Run	Dilution Factor	Batch Number	Prepared or Analyzed	Analyst	Lab
Total/NA	Analysis	9056A		5	351056	04/21/22 23:04	J7CK	TAL CF
Total/NA	Prep	3005A			350698	04/25/22 09:00	QTZ5	TAL CF
Total/NA	Analysis	6020A		1	352699	05/10/22 17:16	DHM5	TAL CF
Total/NA	Prep	7470A			351089	04/26/22 13:41	XXW3	TAL CF
Total/NA	Analysis	7470A		1	351259	04/27/22 13:38	XXW3	TAL CF
Total/NA	Analysis	SM 2540C		1	350268	04/18/22 16:57	ENB7	TAL CF
Total/NA	Analysis	SM 4500 H+ B		1	350071	04/15/22 19:35	DN3P	TAL CF
Total/NA	Analysis	Field Sampling		1	351494	04/12/22 11:24	BJ0R	TAL CF

Client Sample ID: MW-304
Date Collected: 04/12/22 13:46
Date Received: 04/15/22 17:10

Lab Sample ID: 310-229324-3
Matrix: Water

Prep Type	Batch Type	Batch Method	Run	Dilution Factor	Batch Number	Prepared or Analyzed	Analyst	Lab
Total/NA	Analysis	9056A		5	351056	04/21/22 23:20	J7CK	TAL CF
Total/NA	Prep	3005A			350698	04/25/22 09:00	QTZ5	TAL CF
Total/NA	Analysis	6020A		1	352699	05/10/22 17:20	DHM5	TAL CF
Total/NA	Prep	7470A			351089	04/26/22 13:41	XXW3	TAL CF
Total/NA	Analysis	7470A		1	351259	04/27/22 13:40	XXW3	TAL CF
Total/NA	Analysis	SM 2540C		1	350268	04/18/22 16:57	ENB7	TAL CF
Total/NA	Analysis	SM 4500 H+ B		1	350071	04/15/22 19:37	DN3P	TAL CF
Total/NA	Analysis	Field Sampling		1	351494	04/12/22 13:46	BJ0R	TAL CF

Client Sample ID: MW-305
Date Collected: 04/11/22 10:26
Date Received: 04/15/22 17:10

Lab Sample ID: 310-229324-4
Matrix: Water

Prep Type	Batch Type	Batch Method	Run	Dilution Factor	Batch Number	Prepared or Analyzed	Analyst	Lab
Total/NA	Analysis	9056A		5	351056	04/21/22 23:35	J7CK	TAL CF

Eurofins Cedar Falls

Lab Chronicle

Client: SCS Engineers
 Project/Site: Ottumwa Generating Station-25222072

Job ID: 310-229324-1

Client Sample ID: MW-305
Date Collected: 04/11/22 10:26
Date Received: 04/15/22 17:10

Lab Sample ID: 310-229324-4
Matrix: Water

Prep Type	Batch Type	Batch Method	Run	Dilution Factor	Batch Number	Prepared or Analyzed	Analyst	Lab
Total/NA	Prep	3005A			350698	04/25/22 09:00	QTZ5	TAL CF
Total/NA	Analysis	6020A		1	352699	05/10/22 17:24	DHM5	TAL CF
Total/NA	Prep	7470A			351089	04/26/22 13:41	XXW3	TAL CF
Total/NA	Analysis	7470A		1	351259	04/27/22 13:43	XXW3	TAL CF
Total/NA	Analysis	SM 2540C		1	350268	04/18/22 16:57	ENB7	TAL CF
Total/NA	Analysis	SM 4500 H+ B		1	350071	04/15/22 19:39	DN3P	TAL CF
Total/NA	Analysis	Field Sampling		1	351494	04/11/22 10:26	BJ0R	TAL CF

Client Sample ID: MW-305A
Date Collected: 04/12/22 18:09
Date Received: 04/15/22 17:10

Lab Sample ID: 310-229324-5
Matrix: Water

Prep Type	Batch Type	Batch Method	Run	Dilution Factor	Batch Number	Prepared or Analyzed	Analyst	Lab
Total/NA	Analysis	9056A		5	351056	04/21/22 00:22	J7CK	TAL CF
Total/NA	Prep	3005A			350698	04/25/22 09:00	QTZ5	TAL CF
Total/NA	Analysis	6020A		1	352699	05/10/22 17:28	DHM5	TAL CF
Total/NA	Prep	7470A			351089	04/26/22 13:41	XXW3	TAL CF
Total/NA	Analysis	7470A		1	351259	04/27/22 13:45	XXW3	TAL CF
Total/NA	Analysis	SM 2540C		1	350268	04/18/22 16:57	ENB7	TAL CF
Total/NA	Analysis	SM 4500 H+ B		1	350071	04/15/22 19:40	DN3P	TAL CF
Total/NA	Analysis	Field Sampling		1	351494	04/12/22 18:09	BJ0R	TAL CF

Client Sample ID: MW-306
Date Collected: 04/12/22 15:20
Date Received: 04/15/22 17:10

Lab Sample ID: 310-229324-6
Matrix: Water

Prep Type	Batch Type	Batch Method	Run	Dilution Factor	Batch Number	Prepared or Analyzed	Analyst	Lab
Total/NA	Analysis	9056A		5	351056	04/21/22 00:38	J7CK	TAL CF
Total/NA	Prep	3005A			350698	04/25/22 09:00	QTZ5	TAL CF
Total/NA	Analysis	6020A		1	352699	05/10/22 17:32	DHM5	TAL CF
Total/NA	Prep	7470A			351089	04/26/22 13:41	XXW3	TAL CF
Total/NA	Analysis	7470A		1	351259	04/27/22 13:47	XXW3	TAL CF
Total/NA	Analysis	SM 2540C		1	350268	04/18/22 16:57	ENB7	TAL CF
Total/NA	Analysis	SM 4500 H+ B		1	350071	04/15/22 19:42	DN3P	TAL CF
Total/NA	Analysis	Field Sampling		1	351494	04/12/22 15:20	BJ0R	TAL CF

Client Sample ID: MW-310
Date Collected: 04/11/22 14:11
Date Received: 04/15/22 17:10

Lab Sample ID: 310-229324-7
Matrix: Water

Prep Type	Batch Type	Batch Method	Run	Dilution Factor	Batch Number	Prepared or Analyzed	Analyst	Lab
Total/NA	Analysis	9056A		5	351056	04/21/22 00:53	J7CK	TAL CF
Total/NA	Analysis	9056A		20	351056	04/21/22 16:48	J7CK	TAL CF

Lab Chronicle

Client: SCS Engineers
 Project/Site: Ottumwa Generating Station-25222072

Job ID: 310-229324-1

Client Sample ID: MW-310
Date Collected: 04/11/22 14:11
Date Received: 04/15/22 17:10

Lab Sample ID: 310-229324-7
Matrix: Water

Prep Type	Batch Type	Batch Method	Run	Dilution Factor	Batch Number	Prepared or Analyzed	Analyst	Lab
Total/NA	Prep	3005A			350698	04/25/22 09:00	QTZ5	TAL CF
Total/NA	Analysis	6020A		1	352699	05/10/22 17:52	DHM5	TAL CF
Total/NA	Prep	7470A			351089	04/26/22 13:41	XXW3	TAL CF
Total/NA	Analysis	7470A		1	351259	04/27/22 13:49	XXW3	TAL CF
Total/NA	Analysis	SM 2540C		1	350268	04/18/22 16:57	ENB7	TAL CF
Total/NA	Analysis	SM 4500 H+ B		1	350071	04/15/22 19:44	DN3P	TAL CF
Total/NA	Analysis	Field Sampling		1	351494	04/11/22 14:11	BJ0R	TAL CF

Client Sample ID: MW-310A
Date Collected: 04/12/22 17:37
Date Received: 04/15/22 17:10

Lab Sample ID: 310-229324-8
Matrix: Water

Prep Type	Batch Type	Batch Method	Run	Dilution Factor	Batch Number	Prepared or Analyzed	Analyst	Lab
Total/NA	Analysis	9056A		5	351056	04/21/22 01:09	J7CK	TAL CF
Total/NA	Analysis	9056A		20	351056	04/21/22 17:04	J7CK	TAL CF
Total/NA	Prep	3005A			350698	04/25/22 09:00	QTZ5	TAL CF
Total/NA	Analysis	6020A		1	352699	05/10/22 17:56	DHM5	TAL CF
Total/NA	Prep	7470A			351089	04/26/22 13:41	XXW3	TAL CF
Total/NA	Analysis	7470A		1	351259	04/27/22 13:51	XXW3	TAL CF
Total/NA	Analysis	SM 2540C		1	350268	04/18/22 16:57	ENB7	TAL CF
Total/NA	Analysis	SM 4500 H+ B		1	350071	04/15/22 19:45	DN3P	TAL CF
Total/NA	Analysis	Field Sampling		1	351494	04/12/22 17:37	BJ0R	TAL CF

Client Sample ID: MW-311
Date Collected: 04/11/22 12:08
Date Received: 04/15/22 17:10

Lab Sample ID: 310-229324-9
Matrix: Water

Prep Type	Batch Type	Batch Method	Run	Dilution Factor	Batch Number	Prepared or Analyzed	Analyst	Lab
Total/NA	Analysis	9056A		5	351056	04/21/22 01:21	J7CK	TAL CF
Total/NA	Prep	3005A			350698	04/25/22 09:00	QTZ5	TAL CF
Total/NA	Analysis	6020A		1	352699	05/10/22 18:00	DHM5	TAL CF
Total/NA	Prep	7470A			351089	04/26/22 13:41	XXW3	TAL CF
Total/NA	Analysis	7470A		1	351259	04/27/22 13:53	XXW3	TAL CF
Total/NA	Analysis	SM 2540C		1	350268	04/18/22 16:57	ENB7	TAL CF
Total/NA	Analysis	SM 4500 H+ B		1	350071	04/15/22 19:47	DN3P	TAL CF
Total/NA	Analysis	Field Sampling		1	351494	04/11/22 12:08	BJ0R	TAL CF

Client Sample ID: MW-311A
Date Collected: 04/14/22 15:00
Date Received: 04/15/22 17:10

Lab Sample ID: 310-229324-10
Matrix: Water

Prep Type	Batch Type	Batch Method	Run	Dilution Factor	Batch Number	Prepared or Analyzed	Analyst	Lab
Total/NA	Analysis	9056A		5	351056	04/21/22 01:42	J7CK	TAL CF
Total/NA	Analysis	9056A		20	351056	04/21/22 17:19	J7CK	TAL CF

Eurofins Cedar Falls

Lab Chronicle

Client: SCS Engineers
Project/Site: Ottumwa Generating Station-25222072

Job ID: 310-229324-1

Client Sample ID: MW-311A

Lab Sample ID: 310-229324-10

Date Collected: 04/14/22 15:00

Matrix: Water

Date Received: 04/15/22 17:10

Prep Type	Batch Type	Batch Method	Run	Dilution Factor	Batch Number	Prepared or Analyzed	Analyst	Lab
Total/NA	Prep	3005A			350698	04/25/22 09:00	QTZ5	TAL CF
Total/NA	Analysis	6020A		1	352699	05/10/22 18:03	DHM5	TAL CF
Total/NA	Prep	7470A			351241	04/27/22 13:20	XXW3	TAL CF
Total/NA	Analysis	7470A		1	351414	04/28/22 14:15	XXW3	TAL CF
Total/NA	Analysis	SM 2540C		1	350674	04/21/22 15:21	ENB7	TAL CF
Total/NA	Analysis	SM 4500 H+ B		1	350071	04/15/22 19:52	DN3P	TAL CF
Total/NA	Analysis	Field Sampling		1	351494	04/14/22 15:00	BJ0R	TAL CF

Client Sample ID: MW-312

Lab Sample ID: 310-229324-11

Date Collected: 04/11/22 16:59

Matrix: Water

Date Received: 04/15/22 17:10

Prep Type	Batch Type	Batch Method	Run	Dilution Factor	Batch Number	Prepared or Analyzed	Analyst	Lab
Total/NA	Analysis	9056A		5	351056	04/21/22 01:59	J7CK	TAL CF
Total/NA	Analysis	9056A		20	351056	04/21/22 02:15	J7CK	TAL CF
Total/NA	Prep	3005A			350698	04/25/22 09:00	QTZ5	TAL CF
Total/NA	Analysis	6020A		1	352699	05/10/22 18:07	DHM5	TAL CF
Total/NA	Prep	7470A			351241	04/27/22 13:20	XXW3	TAL CF
Total/NA	Analysis	7470A		1	351414	04/28/22 14:26	XXW3	TAL CF
Total/NA	Analysis	SM 2540C		1	350268	04/18/22 16:57	ENB7	TAL CF
Total/NA	Analysis	SM 4500 H+ B		1	350071	04/15/22 19:56	DN3P	TAL CF
Total/NA	Analysis	Field Sampling		1	351494	04/11/22 16:59	BJ0R	TAL CF

Client Sample ID: MW-313

Lab Sample ID: 310-229324-12

Date Collected: 04/11/22 15:54

Matrix: Water

Date Received: 04/15/22 17:10

Prep Type	Batch Type	Batch Method	Run	Dilution Factor	Batch Number	Prepared or Analyzed	Analyst	Lab
Total/NA	Analysis	9056A		5	351056	04/21/22 02:31	J7CK	TAL CF
Total/NA	Prep	3005A			350698	04/25/22 09:00	QTZ5	TAL CF
Total/NA	Analysis	6020A		1	352699	05/10/22 18:15	DHM5	TAL CF
Total/NA	Prep	7470A			351241	04/27/22 13:20	XXW3	TAL CF
Total/NA	Analysis	7470A		1	351414	04/28/22 14:28	XXW3	TAL CF
Total/NA	Analysis	SM 2540C		1	350268	04/18/22 16:57	ENB7	TAL CF
Total/NA	Analysis	SM 4500 H+ B		1	350071	04/15/22 19:57	DN3P	TAL CF
Total/NA	Analysis	Field Sampling		1	351494	04/11/22 15:54	BJ0R	TAL CF

Laboratory References:

TAL CF = Eurofins Cedar Falls, 3019 Venture Way, Cedar Falls, IA 50613, TEL (319)277-2401

Accreditation/Certification Summary

Client: SCS Engineers
Project/Site: Ottumwa Generating Station-25222072

Job ID: 310-229324-1

Laboratory: Eurofins Cedar Falls

The accreditations/certifications listed below are applicable to this report.

Authority	Program	Identification Number	Expiration Date
Iowa	State	007	12-01-21 *

- 1
- 2
- 3
- 4
- 5
- 6
- 7
- 8
- 9
- 10
- 11
- 12
- 13
- 14
- 15

* Accreditation/Certification renewal pending - accreditation/certification considered valid.

Method Summary

Client: SCS Engineers
Project/Site: Ottumwa Generating Station-25222072

Job ID: 310-229324-1

Method	Method Description	Protocol	Laboratory
9056A	Anions, Ion Chromatography	SW846	TAL CF
6020A	Metals (ICP/MS)	SW846	TAL CF
7470A	Mercury (CVAA)	SW846	TAL CF
SM 2540C	Solids, Total Dissolved (TDS)	SM	TAL CF
SM 4500 H+ B	pH	SM	TAL CF
Field Sampling	Field Sampling	EPA	TAL CF
3005A	Preparation, Total Metals	SW846	TAL CF
7470A	Preparation, Mercury	SW846	TAL CF

Protocol References:

EPA = US Environmental Protection Agency

SM = "Standard Methods For The Examination Of Water And Wastewater"

SW846 = "Test Methods For Evaluating Solid Waste, Physical/Chemical Methods", Third Edition, November 1986 And Its Updates.

Laboratory References:

TAL CF = Eurofins Cedar Falls, 3019 Venture Way, Cedar Falls, IA 50613, TEL (319)277-2401



Environment Testing
America



310-229324 Chain of Custody

Cooler/Sample Receipt and Temperature Log Form

Client Information			
Client <u>SCS Engineers</u>			
City/State	CITY <u>Madison</u>	STATE <u>WI</u>	Project
Receipt Information			
Date/Time Received	DATE <u>4/15/22</u>	TIME <u>1710</u>	Received By <u>MRH</u>
Delivery Type <input type="checkbox"/> UPS <input type="checkbox"/> FedEx <input type="checkbox"/> FedEx Ground <input type="checkbox"/> US Mail <input type="checkbox"/> Spee Dee <input checked="" type="checkbox"/> Lab Courier <input type="checkbox"/> Lab Field Services <input type="checkbox"/> Client Drop-off <input type="checkbox"/> Other _____			
Condition of Cooler/Containers			
Sample(s) received in Cooler?	<input checked="" type="checkbox"/> Yes <input type="checkbox"/> No	If yes Cooler ID	
Multiple Coolers?	<input checked="" type="checkbox"/> Yes <input type="checkbox"/> No	If yes Cooler # <u>1</u> of <u>6</u>	
Cooler Custody Seals Present?	<input checked="" type="checkbox"/> Yes <input type="checkbox"/> No	If yes Cooler custody seals intact? <input checked="" type="checkbox"/> Yes <input type="checkbox"/> No	
Sample Custody Seals Present?	<input type="checkbox"/> Yes <input checked="" type="checkbox"/> No	If yes Sample custody seals intact? <input type="checkbox"/> Yes <input type="checkbox"/> No	
Trip Blank Present?	<input type="checkbox"/> Yes <input checked="" type="checkbox"/> No	If yes Which VOA samples are in cooler? ↓	
Temperature Record			
Coolant	<input checked="" type="checkbox"/> Wet ice <input type="checkbox"/> Blue ice <input type="checkbox"/> Dry ice <input type="checkbox"/> Other _____ <input type="checkbox"/> NONE		
Thermometer ID	<u>028 MRH 4/15/22</u>	Correction Factor (°C) <u>00</u>	
• Temp Blank Temperature - If no temp blank, or temp blank temperature above criteria, proceed to Sample Container Temperature			
Uncorrected Temp (°C)	<u>23</u>	Corrected Temp (°C) <u>23</u>	
• Sample Container Temperature			
Container(s) used	<u>CONTAINER 1</u>	<u>CONTAINER 2</u>	
Uncorrected Temp (°C)			
Corrected Temp (°C)			
Exceptions Noted			
1) If temperature exceeds criteria, was sample(s) received same day of sampling? <input type="checkbox"/> Yes <input type="checkbox"/> No a) If yes Is there evidence that the chilling process began? <input type="checkbox"/> Yes <input type="checkbox"/> No			
2) If temperature is <0°C, are there obvious signs that the integrity of sample containers is compromised? (e.g., bulging septa, broken/cracked bottles, frozen solid?) <input type="checkbox"/> Yes <input type="checkbox"/> No			
NOTE. If yes, contact PM before proceeding. If no, proceed with login			
Additional Comments			



Environment Testing
America

Place COC scanning label
here

Cooler/Sample Receipt and Temperature Log Form

Client Information			
Client <u>SCS Engineers</u>			
City/State	CITY <u>Madison</u>	STATE <u>WI</u>	Project
Receipt Information			
Date/Time Received	DATE <u>4/15/22</u>	TIME <u>1710</u>	Received By <u>MRH</u>
Delivery Type <input type="checkbox"/> UPS <input type="checkbox"/> FedEx <input type="checkbox"/> FedEx Ground <input type="checkbox"/> US Mail <input type="checkbox"/> Spee-Dee <input checked="" type="checkbox"/> Lab Courier <input type="checkbox"/> Lab Field Services <input type="checkbox"/> Client Drop-off <input type="checkbox"/> Other: _____			
Condition of Cooler/Containers			
Sample(s) received in Cooler?	<input checked="" type="checkbox"/> Yes <input type="checkbox"/> No	If yes Cooler ID	
Multiple Coolers?	<input checked="" type="checkbox"/> Yes <input type="checkbox"/> No	If yes Cooler # <u>2</u> of <u>6</u>	
Cooler Custody Seals Present?	<input checked="" type="checkbox"/> Yes <input type="checkbox"/> No	If yes Cooler custody seals intact? <input checked="" type="checkbox"/> Yes <input type="checkbox"/> No	
Sample Custody Seals Present?	<input type="checkbox"/> Yes <input checked="" type="checkbox"/> No	If yes Sample custody seals intact? <input type="checkbox"/> Yes <input type="checkbox"/> No	
Trip Blank Present?	<input type="checkbox"/> Yes <input checked="" type="checkbox"/> No	If yes Which VOA samples are in cooler? ↓	
Temperature Record			
Coolant	<input checked="" type="checkbox"/> Wet ice <input type="checkbox"/> Blue ice <input type="checkbox"/> Dry ice <input type="checkbox"/> Other: _____ <input type="checkbox"/> NONE		
Thermometer ID	<u>0-8 MRH 4/15/22</u>	Correction Factor (°C) <u>00</u>	
* Temp Blank Temperature - If no temp blank, or temp blank temperature above criteria, proceed to Sample Container Temperature			
Uncorrected Temp (°C)	<u>2.6</u>	Corrected Temp (°C) <u>2.6</u>	
Sample Container Temperature			
Container(s) used	CONTAINER 1	CONTAINER 2	
Uncorrected Temp (°C)			
Corrected Temp (°C)			
Exceptions Noted			
1) If temperature exceeds criteria, was sample(s) received same day of sampling? <input type="checkbox"/> Yes <input type="checkbox"/> No a) If yes Is there evidence that the chilling process began? <input type="checkbox"/> Yes <input type="checkbox"/> No			
2) If temperature is <0°C, are there obvious signs that the integrity of sample containers is compromised? (e.g., bulging septa, broken/cracked bottles, frozen solid?) <input type="checkbox"/> Yes <input type="checkbox"/> No			
NOTE If yes, contact PM before proceeding If no, proceed with login			
Additional Comments			



Place COC scanning label here

Cooler/Sample Receipt and Temperature Log Form

Client Information			
Client	SCS Engineers		
City/State	CITY Madison	STATE WI	Project:
Receipt Information			
Date/Time Received	DATE 4/15/22	TIME 1710	Received By MRH
Delivery Type	<input type="checkbox"/> UPS <input type="checkbox"/> FedEx <input type="checkbox"/> FedEx Ground <input type="checkbox"/> US Mail <input type="checkbox"/> Spee-Dee <input checked="" type="checkbox"/> Lab Courier <input type="checkbox"/> Lab Field Services <input type="checkbox"/> Client Drop-off <input type="checkbox"/> Other.		
Condition of Cooler/Containers			
Sample(s) received in Cooler?	<input checked="" type="checkbox"/> Yes <input type="checkbox"/> No	If yes Cooler ID	
Multiple Coolers?	<input checked="" type="checkbox"/> Yes <input type="checkbox"/> No	If yes Cooler # <u>3</u> of <u>6</u>	
Cooler Custody Seals Present?	<input checked="" type="checkbox"/> Yes <input type="checkbox"/> No	If yes Cooler custody seals intact? <input checked="" type="checkbox"/> Yes <input type="checkbox"/> No	
Sample Custody Seals Present?	<input type="checkbox"/> Yes <input checked="" type="checkbox"/> No	If yes Sample custody seals intact? <input type="checkbox"/> Yes <input type="checkbox"/> No	
Trip Blank Present?	<input type="checkbox"/> Yes <input checked="" type="checkbox"/> No	If yes Which VOA samples are in cooler? ↓	
Temperature Record			
Coolant	<input checked="" type="checkbox"/> Wet ice <input type="checkbox"/> Blue ice <input type="checkbox"/> Dry ice <input type="checkbox"/> Other. <input type="checkbox"/> NONE		
Thermometer ID	<u>08 MRH 4/15/22</u>	Correction Factor (°C) <u>00</u>	
* Temp Blank Temperature - If no temp blank, or temp blank temperature above criteria, proceed to Sample Container Temperature			
Uncorrected Temp (°C)	<u>24</u>	Corrected Temp (°C) <u>24</u>	
Sample Container Temperature			
Container(s) used	CONTAINER 1	CONTAINER 2	
Uncorrected Temp (°C)			
Corrected Temp (°C)			
Exceptions Noted			
1) If temperature exceeds criteria, was sample(s) received same day of sampling? <input type="checkbox"/> Yes <input type="checkbox"/> No a) If yes Is there evidence that the chilling process began? <input type="checkbox"/> Yes <input type="checkbox"/> No			
2) If temperature is <0°C, are there obvious signs that the integrity of sample containers is compromised? (e.g , bulging septa, broken/cracked bottles, frozen solid?) <input type="checkbox"/> Yes <input type="checkbox"/> No			
NOTE: If yes, contact PM before proceeding If no, proceed with login			
Additional Comments			



Environment Testing
America

Place COC scanning label
here

Cooler/Sample Receipt and Temperature Log Form

Client Information			
Client <u>SCS Engineers</u>			
City/State	CITY <u>Madison</u>	STATE <u>WI</u>	Project
Receipt Information			
Date/Time Received	DATE <u>4/15/22</u>	TIME <u>1710</u>	Received By <u>MRH</u>
Delivery Type <input type="checkbox"/> UPS <input type="checkbox"/> FedEx <input type="checkbox"/> FedEx Ground <input type="checkbox"/> US Mail <input type="checkbox"/> Spee-Dee <input checked="" type="checkbox"/> Lab Courier <input type="checkbox"/> Lab Field Services <input type="checkbox"/> Client Drop-off <input type="checkbox"/> Other: _____			
Condition of Cooler/Containers			
Sample(s) received in Cooler?	<input checked="" type="checkbox"/> Yes <input type="checkbox"/> No	If yes Cooler ID	
Multiple Coolers?	<input checked="" type="checkbox"/> Yes <input type="checkbox"/> No	If yes. Cooler # <u>4</u> of <u>6</u>	
Cooler Custody Seals Present?	<input checked="" type="checkbox"/> Yes <input type="checkbox"/> No	If yes Cooler custody seals intact? <input checked="" type="checkbox"/> Yes <input type="checkbox"/> No	
Sample Custody Seals Present?	<input type="checkbox"/> Yes <input checked="" type="checkbox"/> No	If yes Sample custody seals intact? <input type="checkbox"/> Yes <input type="checkbox"/> No	
Trip Blank Present?	<input type="checkbox"/> Yes <input checked="" type="checkbox"/> No	If yes Which VOA samples are in cooler? ↓	
Temperature Record			
Coolant <input checked="" type="checkbox"/> Wet ice <input type="checkbox"/> Blue ice <input type="checkbox"/> Dry ice <input type="checkbox"/> Other: _____ <input type="checkbox"/> NONE			
Thermometer ID <u>08 MRH 4/15/22</u>		Correction Factor (°C) <u>00</u>	
* Temp Blank Temperature - If no temp blank, or temp blank temperature above criteria, proceed to Sample Container Temperature			
Uncorrected Temp (°C) <u>21</u>		Corrected Temp (°C) <u>21</u>	
Sample Container Temperature			
Container(s) used	CONTAINER 1	CONTAINER 2	
Uncorrected Temp (°C)			
Corrected Temp (°C)			
Exceptions Noted			
1) If temperature exceeds criteria, was sample(s) received same day of sampling? <input type="checkbox"/> Yes <input type="checkbox"/> No a) If yes Is there evidence that the chilling process began? <input type="checkbox"/> Yes <input type="checkbox"/> No			
2) If temperature is <0°C, are there obvious signs that the integrity of sample containers is compromised? (e.g., bulging septa, broken/cracked bottles, frozen solid?) <input type="checkbox"/> Yes <input type="checkbox"/> No			
NOTE: If yes, contact PM before proceeding If no, proceed with login			
Additional Comments			



Environment Testing
America

Place COC scanning label
here

Cooler/Sample Receipt and Temperature Log Form

Client Information			
Client <u>SCS Engineers</u>			
City/State	CITY <u>Madison</u>	STATE <u>WI</u>	Project
Receipt Information			
Date/Time Received	DATE <u>4/15/22</u>	TIME <u>1710</u>	Received By <u>MRH</u>
Delivery Type <input type="checkbox"/> UPS <input type="checkbox"/> FedEx <input type="checkbox"/> FedEx Ground <input type="checkbox"/> US Mail <input type="checkbox"/> Spee-Dee <input checked="" type="checkbox"/> Lab Courier <input type="checkbox"/> Lab Field Services <input type="checkbox"/> Client Drop-off <input type="checkbox"/> Other _____			
Condition of Cooler/Containers			
Sample(s) received in Cooler?	<input checked="" type="checkbox"/> Yes <input type="checkbox"/> No	If yes Cooler ID	
Multiple Coolers?	<input checked="" type="checkbox"/> Yes <input type="checkbox"/> No	If yes Cooler # <u>5</u> of <u>6</u>	
Cooler Custody Seals Present?	<input checked="" type="checkbox"/> Yes <input type="checkbox"/> No	If yes Cooler custody seals intact? <input checked="" type="checkbox"/> Yes <input type="checkbox"/> No	
Sample Custody Seals Present?	<input type="checkbox"/> Yes <input checked="" type="checkbox"/> No	If yes Sample custody seals intact? <input type="checkbox"/> Yes <input type="checkbox"/> No	
Trip Blank Present?	<input type="checkbox"/> Yes <input checked="" type="checkbox"/> No	If yes. Which VOA samples are in cooler? ↓	
Temperature Record			
Coolant	<input checked="" type="checkbox"/> Wet ice <input type="checkbox"/> Blue ice <input type="checkbox"/> Dry ice <input type="checkbox"/> Other _____ <input type="checkbox"/> NONE		
Thermometer ID	<u>0-8 MRH 4/15/22</u>	Correction Factor (°C) <u>0.0</u>	
* Temp Blank Temperature - If no temp blank, or temp blank temperature above criteria, proceed to Sample Container Temperature			
Uncorrected Temp (°C)	<u>1.7</u>	Corrected Temp (°C) <u>1.7</u>	
Sample Container Temperature			
Container(s) used	CONTAINER 1	CONTAINER 2	
Uncorrected Temp (°C)			
Corrected Temp (°C)			
Exceptions Noted			
1) If temperature exceeds criteria, was sample(s) received same day of sampling? <input type="checkbox"/> Yes <input type="checkbox"/> No a) If yes Is there evidence that the chilling process began? <input type="checkbox"/> Yes <input type="checkbox"/> No			
2) If temperature is <0°C, are there obvious signs that the integrity of sample containers is compromised? (e.g., bulging septa, broken/cracked bottles, frozen solid?) <input type="checkbox"/> Yes <input type="checkbox"/> No			
NOTE If yes, contact PM before proceeding If no, proceed with login			
Additional Comments			



Environment Testing
America


Place COC scanning label
here

Cooler/Sample Receipt and Temperature Log Form

Client Information			
Client: <u>SCS Engineers</u>			
City/State	CITY <u>Madison</u>	STATE <u>WI</u>	Project
Receipt Information			
Date/Time Received	DATE <u>4/15/22</u>	TIME <u>1710</u>	Received By <u>MRH</u>
Delivery Type <input type="checkbox"/> UPS <input type="checkbox"/> FedEx <input type="checkbox"/> FedEx Ground <input type="checkbox"/> US Mail <input type="checkbox"/> Spee-Dee <input checked="" type="checkbox"/> Lab Courier <input type="checkbox"/> Lab Field Services <input type="checkbox"/> Client Drop-off <input type="checkbox"/> Other _____			
Condition of Cooler/Containers			
Sample(s) received in Cooler?	<input checked="" type="checkbox"/> Yes <input type="checkbox"/> No	If yes Cooler ID	
Multiple Coolers?	<input checked="" type="checkbox"/> Yes <input type="checkbox"/> No	If yes Cooler # <u>6</u> of <u>6</u>	
Cooler Custody Seals Present?	<input checked="" type="checkbox"/> Yes <input type="checkbox"/> No	If yes Cooler custody seals intact? <input checked="" type="checkbox"/> Yes <input type="checkbox"/> No	
Sample Custody Seals Present?	<input type="checkbox"/> Yes <input checked="" type="checkbox"/> No	If yes Sample custody seals intact? <input type="checkbox"/> Yes <input type="checkbox"/> No	
Trip Blank Present?	<input type="checkbox"/> Yes <input checked="" type="checkbox"/> No	If yes Which VOA samples are in cooler? ↓	
Temperature Record			
Coolant	<input checked="" type="checkbox"/> Wet ice <input type="checkbox"/> Blue ice <input type="checkbox"/> Dry ice <input type="checkbox"/> Other _____	<input type="checkbox"/> NONE	
Thermometer ID	<u>0-8 MRH 4/15/22</u>	Correction Factor (°C) <u>0.0</u>	
* Temp Blank Temperature – If no temp blank, or temp blank temperature above criteria, proceed to Sample Container Temperature			
Uncorrected Temp (°C)	<u>2.7</u>	Corrected Temp (°C) <u>2.7</u>	
Sample Container Temperature			
Container(s) used	CONTAINER 1	CONTAINER 2	
Uncorrected Temp (°C)			
Corrected Temp (°C)			
Exceptions Noted			
1) If temperature exceeds criteria, was sample(s) received same day of sampling? <input type="checkbox"/> Yes <input type="checkbox"/> No a) If yes Is there evidence that the chilling process began? <input type="checkbox"/> Yes <input type="checkbox"/> No			
2) If temperature is <0°C, are there obvious signs that the integrity of sample containers is compromised? (e.g., bulging septa, broken/cracked bottles, frozen solid?) <input type="checkbox"/> Yes <input type="checkbox"/> No			
NOTE If yes, contact PM before proceeding If no, proceed with login			
Additional Comments			



Chain of Custody Record

 

Client Information		Sampler: <i>Rosa Cruz</i>		Lab P#: Fredrick, Sandie		Carrier Tracking No(s):		COC No: 310-70156-17487 1	
Client Contact: Meghan Blogett		Phone: 515-864-4340		E-Mail: Sandra.Fredrick@eurofins.com		State of Origin:		Page: Page 1 of 2	
Company: SCS Engineers		PWSID:		Analysis Requested		Total Number of Containers		Job #:	
Address: 2830 Dairy Drive		Due Date Requested:		Field Filtered Sample (Yes or No)		9030 Radium-226 (GFC)		Preservation Codes:	
City: Madison		TAT Requested (days):		Perform MS/MSD (Yes or No)		9040 Radium-228 (GFC)		A HCL	
State, Zip: WI, 53718		Compliance Project: <input type="checkbox"/> Yes <input checked="" type="checkbox"/> No		Matrix (Water, Solid, Other)		9056A ORGM-28D Chloride, Fluoride & Sulfate		B NaOH	
Phone: 25221072		PO #: 25221072		Sample Type (C=Comp, G=grab)		9056C Calcd. SM4500_H+		C Zn Acetate	
Email: mblogett@scsengineers.com		WO #: 31011020		Sample Time		62020A, 7470A		D Nitric Acid	
Project Name: Ottumwa Generating Station 25221072		Project #: 31011020		Sample Date		62020A, 7470A		E NaHSO4	
Site: 25221072		SSOW#:		Preservation Code:		62020A, 7470A		F MeOH	
								G Amchlor	
								H Ascorbic Acid	
								I Ice	
								J DI Water	
								K EDTA	
								L EDA	
								Other:	
								M Hexane	
								N None	
								O AshNaO2	
								P Na2O4S	
								Q Na2SO3	
								R Na2S2O3	
								S H2SO4	
								T TSP Dodecahydrate	
								U Acetone	
								V MCAA	
								W PH 4-5	
								Z other (specify)	
Sample Identification		Sample Date		Sample Time		Sample Type (C=Comp, G=grab)		Matrix (Water, Solid, Other)	
MW-302		4-12-22		9:48		G		Water	
MW-303		4-12-22		11:24		G		Water	
MW-304		4-12-22		13:46		G		Water	
MW-305		4-11-22		10:26		G		Water	
MW-305A		4-12-22		18:09		G		Water	
MW-306		4-12-22		15:20		G		Water	
MW-310		4-11-22		14:11		G		Water	
MW-310A		4-12-22		17:37		G		Water	
MW-311		4-11-22		12:08		G		Water	
MW-311A		4-14-22		15:00		G		Water	
MW-312		4-11-22		16:59		G		Water	
Possible Hazard Identification		<input type="checkbox"/> Non-Hazard <input type="checkbox"/> Flammable <input type="checkbox"/> Skin Irritant		<input type="checkbox"/> Poison B <input type="checkbox"/> Unknown <input type="checkbox"/> Radiological		<input type="checkbox"/> Return To Client <input type="checkbox"/> Disposal By Lab		<input type="checkbox"/> Archive For _____ Months	
Deliverable Requested: I II III IV Other (specify)		Empty Kit Relinquished by: <i>for</i>		Date: 4-15-22		Special Instructions/QC Requirements:		Sample Disposal (A fee may be assessed if samples are retained longer than 1 month)	
Relinquished by: <i>for</i>		Date: 4-15-22		Date: 4-15-22		Company: SCS		Date/Time: 4/15/22-1358	
Relinquished by: <i>for</i>		Date: 4-15-22		Date: 4-15-22		Company: SCS		Date/Time: 4-15-22 1710	
Relinquished by: <i>for</i>		Date: 4-15-22		Date: 4-15-22		Company: SCS		Date/Time: 4-15-22 1710	
Custody Seals Intact: <input type="checkbox"/> Yes <input checked="" type="checkbox"/> No		Custody Seal No.:		Cooler Temperature(s) °C and Other Remarks:		Received by: <i>Sandra Vaux</i>		Company: Eurofins/IA	



Chain of Custody Record



Client Information Client Contact: Meghan Blogett Company: SCS Engineers Address: 2830 Dairy Drive City: Madison State, Zip: WI, 53718 Phone: 25221072 Email: mblodgett@scsengineers.com Project Name: Ottumwa Generating Station 25221072 Site:		Sampler: <u>Rosa Cruz</u> Lab Pmt: <u>Fredrick, Sandie</u> Phone: <u>515-864-9340</u> E-Mail: <u>Sandra.Fredrick@et.eurolins.com</u> Carrier Tracking No(s): State of Origin:		COC No: <u>310-70156-17487.2</u> Page: <u>Page 2 of 2</u> Job #:	
Due Date Requested: TAT Requested (days): Compliance Project: <input type="checkbox"/> Yes <input checked="" type="checkbox"/> No PO #: <u>25221072</u> WO #: <u>31011020</u> Project #: <u>31011020</u> SSOW#:		Analysis Requested		Preservation Codes: A HCL M Hexane B NaOH N None C Zn Acetate O AsNaO2 D Nitric Acid P Na2O4S E NaHSO4 Q Na2SO3 F MeOH R Na2SO4 G Amchlor S H2SO4 H Ascorbic Acid T TSP Dodecylhydrate I Ice U Acetone J DI Water V MCAA K EDTA W pH 4-5 L EDA Z other (specify) Other:	
Sample Identification MW-313		Sample Date: <u>4-11-22</u> Sample Time: <u>15:54</u> Sample Type (C=Comp, G=grab): <u>6</u> Matrix (Inert, Semi-solid, Organic, Aqueous): <u>Water</u> Preservation Code: <u>Water</u>		Field Filtered Sample (Yes or No) <input checked="" type="checkbox"/> Perform MS/MSD (Yes or No) <input checked="" type="checkbox"/> 903.0 Radium-226 (GFPC) <input checked="" type="checkbox"/> <input checked="" type="checkbox"/> 904.0 Radium-228 (GFPC) <input checked="" type="checkbox"/> <input checked="" type="checkbox"/> 9056A, ORGM, 28D Chloride, Fluoride & Sulfate <input checked="" type="checkbox"/> <input checked="" type="checkbox"/> 6020A, 7470A <input checked="" type="checkbox"/> <input checked="" type="checkbox"/> 2590C_Calc, SM4500_H+ <input checked="" type="checkbox"/> <input checked="" type="checkbox"/>	
Special Instructions/Note: Total Number of containers: <u>1</u>		Special Instructions/Note: Total Number of containers: <u>1</u>		Preservation Codes: M Hexane N None O AsNaO2 P Na2O4S Q Na2SO3 R Na2SO4 S H2SO4 T TSP Dodecylhydrate U Acetone V MCAA W pH 4-5 Z other (specify)	

Possible Hazard Identification
 Non-Hazard Flammable Skin Irritant Poison B Unknown Radiological

Deliverable Requested: I, II, III, IV Other (specify):

Empty Kit Relinquished by: _____ Date: _____

Relinquished by: Rosa Cruz Date/Time: 4-15-22 13:58 Company: SCS

Relinquished by: _____ Date/Time: _____ Company: _____

Relinquished by: _____ Date/Time: _____ Company: _____

Custody Seals Intact: Yes No **Custody Seal No.:** _____

Sample Disposal (A fee may be assessed if samples are retained longer than 1 month):
 Return To Client Disposal By Lab Archive For _____ Months

Special Instructions/QC Requirements:

Method of Shipment: _____

Received by: James Vaux Date/Time: 4/15/22 13:58 Company: Eurolins/IA

Received by: _____ Date/Time: _____ Company: _____

Received by: _____ Date/Time: 4-15-22 1710 Company: _____

Cooler Temperature(s) °C and Other Remarks:

Login Sample Receipt Checklist

Client: SCS Engineers

Job Number: 310-229324-1

Login Number: 229324

List Number: 1

Creator: Kizer, Preston V

List Source: Eurofins Cedar Falls

Question	Answer	Comment
Radioactivity wasn't checked or is \leq background as measured by a survey meter.	N/A	
The cooler's custody seal, if present, is intact.	True	
Sample custody seals, if present, are intact.	N/A	
The cooler or samples do not appear to have been compromised or tampered with.	True	
Samples were received on ice.	True	
Cooler Temperature is acceptable.	True	
Cooler Temperature is recorded.	True	
COC is present.	True	
COC is filled out in ink and legible.	True	
COC is filled out with all pertinent information.	True	
Is the Field Sampler's name present on COC?	True	
There are no discrepancies between the containers received and the COC.	True	
Samples are received within Holding Time (excluding tests with immediate HTs)	True	
Sample containers have legible labels.	True	
Containers are not broken or leaking.	True	
Sample collection date/times are provided.	True	
Appropriate sample containers are used.	True	
Sample bottles are completely filled.	True	
Sample Preservation Verified.	True	
There is sufficient vol. for all requested analyses, incl. any requested MS/MSDs	True	
Containers requiring zero headspace have no headspace or bubble is <math><6\text{mm}</math> (1/4").	True	
Multiphasic samples are not present.	True	
Samples do not require splitting or compositing.	True	
Residual Chlorine Checked.	N/A	



Table 1. Groundwater Monitoring Results - Field Parameters
Ottumwa Generating Station / SCS Engineers Project No. 25222072.00
April 2022

Sample	Date/Sample Time	Groundwater Elevation (amsl)	Temperature (Deg. C)	pH (Std. Units)	Dissolved Oxygen (mg/L)	Specific Conductivity (µmhos/cm)	ORP (mV)	Turbidity
MW-301	4/12/2022 841	682.08	7.4	6.37	3.26	976	117.6	5.03
MW-302	4/12/2022 948	654.77	11.4	6.43	0.41	1741	145.2	5.13
MW-303	4/12/2022 1124	652.95	9.0	6.71	1.19	1245	158.2	6.20
MW-304	4/12/2022 1346	652.14	13.3	6.95	0.13	1772	-56.9	3.70
MW-305	4/11/2022 1026	657.62	12.8	6.90	0.23	1742	134.8	4.97
MW-305A	4/12/2022 1809	649.24	21.6	7.19	4.85	1242	79.7	12.50
MW-306	4/12/2022 1520	664.61	13.8	6.66	0.24	1579	17.1	2.64
MW-310	4/11/2022 1411	640.79	12.6	6.86	0.3	2007	161.1	4.00
MW-310A	4/12/2022 1737	640.83	17.2	7.43	4.72	2920	26.7	14.20
MW-311	4/11/2022 1208	641.44	10.1	6.74	0.51	880	125.4	3.57
MW-311A	4/14/2022 1500	643.23	14.1	7.53	4.66	3211	54.6	9.61
MW-312	4/11/2022 1659	--	12.3	7.07	0.15	1855	112.1	8.39
MW-313	4/11/2022 1554	--	13.2	6.94	0.09	1788	126.5	7.44

Abbreviations:

mg/L = milligrams per liter

amsl = above mean sea level

NA = Not Analyzed

NM= Not Measured

Created by: MDB
 Last revision by: RM
 Checked by: JAO

Date: 5/1/2017
 Date: 4/20/2022
 Date: 4/28/2022

C:\Users\fredricks\AppData\Local\Microsoft\Windows\INetCache\Content.Outlook\D8427408\[2204_April - OGS AP_CCR_Field.xlsx]GW Field Parameters

ANALYTICAL REPORT

Eurofins Cedar Falls
3019 Venture Way
Cedar Falls, IA 50613
Tel: (319)277-2401

Laboratory Job ID: 310-229343-1

Client Project/Site: Ottumwa Generating Station 25222072

For:

SCS Engineers
2830 Dairy Drive
Madison, Wisconsin 53718

Attn: Meghan Blodgett



*Authorized for release by:
5/9/2022 12:17:02 PM*

Sandie Fredrick, Project Manager II
(920)261-1660
Sandra.Fredrick@et.eurofinsus.com

LINKS

Review your project
results through
Total Access

Have a Question?



Visit us at:

www.eurofinsus.com/Env

This report has been electronically signed and authorized by the signatory. Electronic signature is intended to be the legally binding equivalent of a traditionally handwritten signature.

Results relate only to the items tested and the sample(s) as received by the laboratory.



Table of Contents

Cover Page	1
Table of Contents	2
Case Narrative	3
Sample Summary	4
Detection Summary	5
Client Sample Results	8
Definitions	20
QC Sample Results	21
QC Association	24
Chronicle	27
Certification Summary	30
Method Summary	31
Chain of Custody	32
Receipt Checklists	40

Case Narrative

Client: SCS Engineers
Project/Site: Ottumwa Generating Station 25222072

Job ID: 310-229343-1

Job ID: 310-229343-1

Laboratory: Eurofins Cedar Falls

Narrative

Job Narrative 310-229343-1

Comments

No additional comments.

Receipt

The samples were received on 4/15/2022 5:10 PM. Unless otherwise noted below, the samples arrived in good condition, and where required, properly preserved and on ice. The temperatures of the 6 coolers at receipt time were 1.7° C, 2.1° C, 2.3° C, 2.4° C, 2.6° C and 2.7° C.


Metals

Methods 200.8, 6020A: Due to sample matrix effect on the internal standard (ISTD), a dilution was required for the following samples: MW-306 (310-229343-6), MW-310A (310-229343-8) and MW-311A (310-229343-10).

No additional analytical or quality issues were noted, other than those described above or in the Definitions/Glossary page.

General Chemistry

No analytical or quality issues were noted, other than those described in the Definitions/Glossary page.

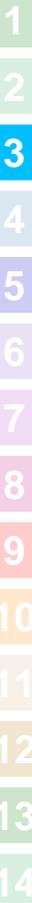

Sample Summary

Client: SCS Engineers
Project/Site: Ottumwa Generating Station 25222072

Job ID: 310-229343-1

Lab Sample ID	Client Sample ID	Matrix	Collected	Received
310-229343-1	MW-302	Water	04/12/22 09:48	04/15/22 17:10
310-229343-2	MW-303	Water	04/12/22 11:24	04/15/22 17:10
310-229343-3	MW-304	Water	04/12/22 13:46	04/15/22 17:10
310-229343-4	MW-305	Water	04/11/22 10:26	04/15/22 17:10
310-229343-5	MW-305A	Water	04/12/22 18:09	04/15/22 17:10
310-229343-6	MW-306	Water	04/12/22 15:20	04/15/22 17:10
310-229343-7	MW-310	Water	04/11/22 14:11	04/15/22 17:10
310-229343-8	MW-310A	Water	04/12/22 17:37	04/15/22 17:10
310-229343-9	MW-311	Water	04/11/22 12:08	04/15/22 17:10
310-229343-10	MW-311A	Water	04/14/22 15:00	04/15/22 17:10
310-229343-11	MW-312	Water	04/11/22 16:59	04/15/22 17:10
310-229343-12	MW-313	Water	04/11/22 15:54	04/15/22 17:10

- 1
- 2
- 3
- 4
- 5
- 6
- 7
- 8
- 9
- 10
- 11
- 12
- 13
- 14

Detection Summary

Client: SCS Engineers
Project/Site: Ottumwa Generating Station 25222072

Job ID: 310-229343-1

Client Sample ID: MW-302

Lab Sample ID: 310-229343-1

Analyte	Result	Qualifier	RL	MDL	Unit	Dil Fac	D	Method	Prep Type
Iron	45	J	100	36	ug/L	1		6020A	Total/NA
Magnesium	49000		500	150	ug/L	1		6020A	Total/NA
Manganese	110		10	3.6	ug/L	1		6020A	Total/NA
Potassium	1600		500	150	ug/L	1		6020A	Total/NA
Sodium	240000		1000	610	ug/L	1		6020A	Total/NA
Manganese	91		10	3.6	ug/L	1		6020A	Dissolved
Bicarbonate Alkalinity as CaCO3	100		10	4.6	mg/L	1		SM 2320B	Total/NA
Total Alkalinity as CaCO3	100		10	4.6	mg/L	1		SM 2320B	Total/NA

Client Sample ID: MW-303

Lab Sample ID: 310-229343-2

Analyte	Result	Qualifier	RL	MDL	Unit	Dil Fac	D	Method	Prep Type
Magnesium	26000		500	150	ug/L	1		6020A	Total/NA
Manganese	490		10	3.6	ug/L	1		6020A	Total/NA
Potassium	930		500	150	ug/L	1		6020A	Total/NA
Sodium	110000		1000	610	ug/L	1		6020A	Total/NA
Manganese	410		10	3.6	ug/L	1		6020A	Dissolved
Bicarbonate Alkalinity as CaCO3	520		10	4.6	mg/L	1		SM 2320B	Total/NA
Total Alkalinity as CaCO3	520		10	4.6	mg/L	1		SM 2320B	Total/NA

Client Sample ID: MW-304

Lab Sample ID: 310-229343-3

Analyte	Result	Qualifier	RL	MDL	Unit	Dil Fac	D	Method	Prep Type
Iron	4800		100	36	ug/L	1		6020A	Total/NA
Magnesium	45000		500	150	ug/L	1		6020A	Total/NA
Manganese	4200		10	3.6	ug/L	1		6020A	Total/NA
Potassium	8700		500	150	ug/L	1		6020A	Total/NA
Sodium	240000		1000	610	ug/L	1		6020A	Total/NA
Iron	3800		100	36	ug/L	1		6020A	Dissolved
Manganese	3500		10	3.6	ug/L	1		6020A	Dissolved
Bicarbonate Alkalinity as CaCO3	380		10	4.6	mg/L	1		SM 2320B	Total/NA
Total Alkalinity as CaCO3	380		10	4.6	mg/L	1		SM 2320B	Total/NA

Client Sample ID: MW-305

Lab Sample ID: 310-229343-4

Analyte	Result	Qualifier	RL	MDL	Unit	Dil Fac	D	Method	Prep Type
Iron	76	J	100	36	ug/L	1		6020A	Total/NA
Magnesium	53000		500	150	ug/L	1		6020A	Total/NA
Manganese	4000		10	3.6	ug/L	1		6020A	Total/NA
Potassium	8700		500	150	ug/L	1		6020A	Total/NA
Sodium	210000		1000	610	ug/L	1		6020A	Total/NA
Cobalt	17		0.50	0.19	ug/L	1		6020A	Dissolved
Iron	55	J	100	36	ug/L	1		6020A	Dissolved
Manganese	3200		10	3.6	ug/L	1		6020A	Dissolved
Bicarbonate Alkalinity as CaCO3	520		10	4.6	mg/L	1		SM 2320B	Total/NA
Total Alkalinity as CaCO3	520		10	4.6	mg/L	1		SM 2320B	Total/NA

Client Sample ID: MW-305A

Lab Sample ID: 310-229343-5

Analyte	Result	Qualifier	RL	MDL	Unit	Dil Fac	D	Method	Prep Type
Magnesium	32000		500	150	ug/L	1		6020A	Total/NA
Manganese	140		10	3.6	ug/L	1		6020A	Total/NA
Potassium	4200		500	150	ug/L	1		6020A	Total/NA

This Detection Summary does not include radiochemical test results.

Eurofins Cedar Falls

Detection Summary

Client: SCS Engineers
Project/Site: Ottumwa Generating Station 25222072

Job ID: 310-229343-1

Client Sample ID: MW-305A (Continued)

Lab Sample ID: 310-229343-5

Analyte	Result	Qualifier	RL	MDL	Unit	Dil Fac	D	Method	Prep Type
Sodium	60000		1000	610	ug/L	1		6020A	Total/NA
Manganese	120		10	3.6	ug/L	1		6020A	Dissolved
Bicarbonate Alkalinity as CaCO3	320		10	4.6	mg/L	1		SM 2320B	Total/NA
Total Alkalinity as CaCO3	320		10	4.6	mg/L	1		SM 2320B	Total/NA

Client Sample ID: MW-306

Lab Sample ID: 310-229343-6

Analyte	Result	Qualifier	RL	MDL	Unit	Dil Fac	D	Method	Prep Type
Iron	68	J	100	36	ug/L	1		6020A	Total/NA
Magnesium	44000		500	150	ug/L	1		6020A	Total/NA
Manganese	26000		100	36	ug/L	10		6020A	Total/NA
Potassium	6000		500	150	ug/L	1		6020A	Total/NA
Sodium	180000		1000	610	ug/L	1		6020A	Total/NA
Cobalt	7.6		0.50	0.19	ug/L	1		6020A	Dissolved
Manganese	23000		70	25	ug/L	7		6020A	Dissolved
Bicarbonate Alkalinity as CaCO3	470		10	4.6	mg/L	1		SM 2320B	Total/NA
Total Alkalinity as CaCO3	470		10	4.6	mg/L	1		SM 2320B	Total/NA

Client Sample ID: MW-310

Lab Sample ID: 310-229343-7

Analyte	Result	Qualifier	RL	MDL	Unit	Dil Fac	D	Method	Prep Type
Magnesium	90000		500	150	ug/L	1		6020A	Total/NA
Manganese	520		10	3.6	ug/L	1		6020A	Total/NA
Potassium	16000		500	150	ug/L	1		6020A	Total/NA
Sodium	170000		1000	610	ug/L	1		6020A	Total/NA
Lithium	52		10	2.5	ug/L	1		6020A	Dissolved
Manganese	400		10	3.6	ug/L	1		6020A	Dissolved
Bicarbonate Alkalinity as CaCO3	260		10	4.6	mg/L	1		SM 2320B	Total/NA
Total Alkalinity as CaCO3	260		10	4.6	mg/L	1		SM 2320B	Total/NA

Client Sample ID: MW-310A

Lab Sample ID: 310-229343-8

Analyte	Result	Qualifier	RL	MDL	Unit	Dil Fac	D	Method	Prep Type
Iron	56	J	100	36	ug/L	1		6020A	Total/NA
Magnesium	42000		500	150	ug/L	1		6020A	Total/NA
Manganese	26		10	3.6	ug/L	1		6020A	Total/NA
Potassium	11000		500	150	ug/L	1		6020A	Total/NA
Sodium	650000		7000	4300	ug/L	7		6020A	Total/NA
Lithium	260		40	10	ug/L	4		6020A	Dissolved
Manganese	20	J	40	14	ug/L	4		6020A	Dissolved
Bicarbonate Alkalinity as CaCO3	360		10	4.6	mg/L	1		SM 2320B	Total/NA
Total Alkalinity as CaCO3	360		10	4.6	mg/L	1		SM 2320B	Total/NA

Client Sample ID: MW-311

Lab Sample ID: 310-229343-9

Analyte	Result	Qualifier	RL	MDL	Unit	Dil Fac	D	Method	Prep Type
Magnesium	37000		500	150	ug/L	1		6020A	Total/NA
Manganese	4.6	J	10	3.6	ug/L	1		6020A	Total/NA
Potassium	860		500	150	ug/L	1		6020A	Total/NA
Sodium	6300		1000	610	ug/L	1		6020A	Total/NA
Bicarbonate Alkalinity as CaCO3	440		10	4.6	mg/L	1		SM 2320B	Total/NA
Total Alkalinity as CaCO3	440		10	4.6	mg/L	1		SM 2320B	Total/NA

This Detection Summary does not include radiochemical test results.

Eurofins Cedar Falls

Detection Summary

Client: SCS Engineers
 Project/Site: Ottumwa Generating Station 25222072

Job ID: 310-229343-1

Client Sample ID: MW-311A

Lab Sample ID: 310-229343-10

Analyte	Result	Qualifier	RL	MDL	Unit	Dil Fac	D	Method	Prep Type
Magnesium	25000		500	150	ug/L	1		6020A	Total/NA
Manganese	3.7	J	10	3.6	ug/L	1		6020A	Total/NA
Potassium	10000		500	150	ug/L	1		6020A	Total/NA
Sodium	800000		7000	4300	ug/L	7		6020A	Total/NA
Lithium	310		40	10	ug/L	4		6020A	Dissolved
Bicarbonate Alkalinity as CaCO3	370		10	4.6	mg/L	1		SM 2320B	Total/NA
Total Alkalinity as CaCO3	370		10	4.6	mg/L	1		SM 2320B	Total/NA

Client Sample ID: MW-312

Lab Sample ID: 310-229343-11

Analyte	Result	Qualifier	RL	MDL	Unit	Dil Fac	D	Method	Prep Type
Iron	350		100	36	ug/L	1		6020A	Total/NA
Magnesium	65000		500	150	ug/L	1		6020A	Total/NA
Manganese	1400		10	3.6	ug/L	1		6020A	Total/NA
Potassium	4800		500	150	ug/L	1		6020A	Total/NA
Sodium	170000		1000	610	ug/L	1		6020A	Total/NA
Iron	510		100	36	ug/L	1		6020A	Dissolved
Lithium	37		10	2.5	ug/L	1		6020A	Dissolved
Manganese	1200		10	3.6	ug/L	1		6020A	Dissolved
Bicarbonate Alkalinity as CaCO3	240		10	4.6	mg/L	1		SM 2320B	Total/NA
Total Alkalinity as CaCO3	240		10	4.6	mg/L	1		SM 2320B	Total/NA

Client Sample ID: MW-313

Lab Sample ID: 310-229343-12

Analyte	Result	Qualifier	RL	MDL	Unit	Dil Fac	D	Method	Prep Type
Iron	920		100	36	ug/L	1		6020A	Total/NA
Magnesium	68000		500	150	ug/L	1		6020A	Total/NA
Manganese	3800		10	3.6	ug/L	1		6020A	Total/NA
Potassium	6100		500	150	ug/L	1		6020A	Total/NA
Sodium	140000		1000	610	ug/L	1		6020A	Total/NA
Iron	630		100	36	ug/L	1		6020A	Dissolved
Lithium	26		10	2.5	ug/L	1		6020A	Dissolved
Manganese	3200		10	3.6	ug/L	1		6020A	Dissolved
Bicarbonate Alkalinity as CaCO3	300		10	4.6	mg/L	1		SM 2320B	Total/NA
Total Alkalinity as CaCO3	300		10	4.6	mg/L	1		SM 2320B	Total/NA

This Detection Summary does not include radiochemical test results.

Eurofins Cedar Falls

Client Sample Results

Client: SCS Engineers
 Project/Site: Ottumwa Generating Station 25222072

Job ID: 310-229343-1

Client Sample ID: MW-302
 Date Collected: 04/12/22 09:48
 Date Received: 04/15/22 17:10

Lab Sample ID: 310-229343-1
 Matrix: Water

Method: 6020A - Metals (ICP/MS)

Analyte	Result	Qualifier	RL	MDL	Unit	D	Prepared	Analyzed	Dil Fac
Iron	45	J	100	36	ug/L		04/25/22 09:00	04/29/22 17:48	1
Magnesium	49000		500	150	ug/L		04/25/22 09:00	04/29/22 17:48	1
Manganese	110		10	3.6	ug/L		04/25/22 09:00	04/29/22 17:48	1
Potassium	1600		500	150	ug/L		04/25/22 09:00	04/29/22 17:48	1
Sodium	240000		1000	610	ug/L		04/25/22 09:00	04/29/22 17:48	1

Method: 6020A - Metals (ICP/MS) - Dissolved

Analyte	Result	Qualifier	RL	MDL	Unit	D	Prepared	Analyzed	Dil Fac
Iron	<36		100	36	ug/L		04/26/22 09:30	05/02/22 15:56	1
Manganese	91		10	3.6	ug/L		04/26/22 09:30	05/02/22 15:56	1

General Chemistry

Analyte	Result	Qualifier	RL	MDL	Unit	D	Prepared	Analyzed	Dil Fac
Bicarbonate Alkalinity as CaCO3	100		10	4.6	mg/L			04/20/22 07:59	1
Carbonate Alkalinity as CaCO3	<4.6		10	4.6	mg/L			04/20/22 07:59	1
Total Alkalinity as CaCO3	100		10	4.6	mg/L			04/20/22 07:59	1

- 1
- 2
- 3
- 4
- 5
- 6
- 7
- 8
- 9
- 10
- 11
- 12
- 13
- 14

Client Sample Results

Client: SCS Engineers
 Project/Site: Ottumwa Generating Station 25222072

Job ID: 310-229343-1

Client Sample ID: MW-303
 Date Collected: 04/12/22 11:24
 Date Received: 04/15/22 17:10

Lab Sample ID: 310-229343-2
 Matrix: Water

Method: 6020A - Metals (ICP/MS)

Analyte	Result	Qualifier	RL	MDL	Unit	D	Prepared	Analyzed	Dil Fac
Iron	<36		100	36	ug/L		04/25/22 09:00	04/29/22 17:52	1
Magnesium	26000		500	150	ug/L		04/25/22 09:00	04/29/22 17:52	1
Manganese	490		10	3.6	ug/L		04/25/22 09:00	04/29/22 17:52	1
Potassium	930		500	150	ug/L		04/25/22 09:00	04/29/22 17:52	1
Sodium	110000		1000	610	ug/L		04/25/22 09:00	04/29/22 17:52	1

Method: 6020A - Metals (ICP/MS) - Dissolved

Analyte	Result	Qualifier	RL	MDL	Unit	D	Prepared	Analyzed	Dil Fac
Iron	<36		100	36	ug/L		04/26/22 09:30	05/08/22 00:58	1
Manganese	410		10	3.6	ug/L		04/26/22 09:30	05/08/22 00:58	1

General Chemistry

Analyte	Result	Qualifier	RL	MDL	Unit	D	Prepared	Analyzed	Dil Fac
Bicarbonate Alkalinity as CaCO3	520		10	4.6	mg/L			04/20/22 07:59	1
Carbonate Alkalinity as CaCO3	<4.6		10	4.6	mg/L			04/20/22 07:59	1
Total Alkalinity as CaCO3	520		10	4.6	mg/L			04/20/22 07:59	1

- 1
- 2
- 3
- 4
- 5
- 6
- 7
- 8
- 9
- 10
- 11
- 12
- 13
- 14

Client Sample Results

Client: SCS Engineers
 Project/Site: Ottumwa Generating Station 25222072

Job ID: 310-229343-1

Client Sample ID: MW-304
 Date Collected: 04/12/22 13:46
 Date Received: 04/15/22 17:10

Lab Sample ID: 310-229343-3
 Matrix: Water

Method: 6020A - Metals (ICP/MS)

Analyte	Result	Qualifier	RL	MDL	Unit	D	Prepared	Analyzed	Dil Fac
Iron	4800		100	36	ug/L		04/25/22 09:00	04/29/22 17:55	1
Magnesium	45000		500	150	ug/L		04/25/22 09:00	04/29/22 17:55	1
Manganese	4200		10	3.6	ug/L		04/25/22 09:00	04/29/22 17:55	1
Potassium	8700		500	150	ug/L		04/25/22 09:00	04/29/22 17:55	1
Sodium	240000		1000	610	ug/L		04/25/22 09:00	04/29/22 17:55	1

Method: 6020A - Metals (ICP/MS) - Dissolved

Analyte	Result	Qualifier	RL	MDL	Unit	D	Prepared	Analyzed	Dil Fac
Iron	3800		100	36	ug/L		04/26/22 09:30	05/08/22 01:02	1
Manganese	3500		10	3.6	ug/L		04/26/22 09:30	05/08/22 01:02	1

General Chemistry

Analyte	Result	Qualifier	RL	MDL	Unit	D	Prepared	Analyzed	Dil Fac
Bicarbonate Alkalinity as CaCO3	380		10	4.6	mg/L			04/20/22 07:59	1
Carbonate Alkalinity as CaCO3	<4.6		10	4.6	mg/L			04/20/22 07:59	1
Total Alkalinity as CaCO3	380		10	4.6	mg/L			04/20/22 07:59	1

- 1
- 2
- 3
- 4
- 5
- 6
- 7
- 8
- 9
- 10
- 11
- 12
- 13
- 14

Client Sample Results

Client: SCS Engineers
 Project/Site: Ottumwa Generating Station 25222072

Job ID: 310-229343-1

Client Sample ID: MW-305
 Date Collected: 04/11/22 10:26
 Date Received: 04/15/22 17:10

Lab Sample ID: 310-229343-4
 Matrix: Water

Method: 6020A - Metals (ICP/MS)

Analyte	Result	Qualifier	RL	MDL	Unit	D	Prepared	Analyzed	Dil Fac
Iron	76	J	100	36	ug/L		04/25/22 09:00	04/29/22 17:59	1
Magnesium	53000		500	150	ug/L		04/25/22 09:00	04/29/22 17:59	1
Manganese	4000		10	3.6	ug/L		04/25/22 09:00	04/29/22 17:59	1
Potassium	8700		500	150	ug/L		04/25/22 09:00	04/29/22 17:59	1
Sodium	210000		1000	610	ug/L		04/25/22 09:00	04/29/22 17:59	1

Method: 6020A - Metals (ICP/MS) - Dissolved

Analyte	Result	Qualifier	RL	MDL	Unit	D	Prepared	Analyzed	Dil Fac
Cobalt	17		0.50	0.19	ug/L		04/26/22 09:30	05/03/22 00:15	1
Iron	55	J	100	36	ug/L		04/26/22 09:30	05/08/22 01:22	1
Manganese	3200		10	3.6	ug/L		04/26/22 09:30	05/08/22 01:22	1

General Chemistry

Analyte	Result	Qualifier	RL	MDL	Unit	D	Prepared	Analyzed	Dil Fac
Bicarbonate Alkalinity as CaCO3	520		10	4.6	mg/L			04/20/22 07:59	1
Carbonate Alkalinity as CaCO3	<4.6		10	4.6	mg/L			04/20/22 07:59	1
Total Alkalinity as CaCO3	520		10	4.6	mg/L			04/20/22 07:59	1

- 1
- 2
- 3
- 4
- 5
- 6
- 7
- 8
- 9
- 10
- 11
- 12
- 13
- 14

Client Sample Results

Client: SCS Engineers
 Project/Site: Ottumwa Generating Station 25222072

Job ID: 310-229343-1

Client Sample ID: MW-305A

Lab Sample ID: 310-229343-5

Date Collected: 04/12/22 18:09

Matrix: Water

Date Received: 04/15/22 17:10

Method: 6020A - Metals (ICP/MS)

Analyte	Result	Qualifier	RL	MDL	Unit	D	Prepared	Analyzed	Dil Fac
Iron	<36		100	36	ug/L		04/25/22 09:00	04/29/22 18:03	1
Magnesium	32000		500	150	ug/L		04/25/22 09:00	04/29/22 18:03	1
Manganese	140		10	3.6	ug/L		04/25/22 09:00	04/29/22 18:03	1
Potassium	4200		500	150	ug/L		04/25/22 09:00	04/29/22 18:03	1
Sodium	60000		1000	610	ug/L		04/25/22 09:00	04/29/22 18:03	1

Method: 6020A - Metals (ICP/MS) - Dissolved

Analyte	Result	Qualifier	RL	MDL	Unit	D	Prepared	Analyzed	Dil Fac
Iron	<36		100	36	ug/L		04/26/22 09:30	05/08/22 01:26	1
Manganese	120		10	3.6	ug/L		04/26/22 09:30	05/08/22 01:26	1

General Chemistry

Analyte	Result	Qualifier	RL	MDL	Unit	D	Prepared	Analyzed	Dil Fac
Bicarbonate Alkalinity as CaCO3	320		10	4.6	mg/L			04/20/22 07:59	1
Carbonate Alkalinity as CaCO3	<4.6		10	4.6	mg/L			04/20/22 07:59	1
Total Alkalinity as CaCO3	320		10	4.6	mg/L			04/20/22 07:59	1

Client Sample Results

Client: SCS Engineers
 Project/Site: Ottumwa Generating Station 25222072

Job ID: 310-229343-1

Client Sample ID: MW-306

Lab Sample ID: 310-229343-6

Date Collected: 04/12/22 15:20

Matrix: Water

Date Received: 04/15/22 17:10

Method: 6020A - Metals (ICP/MS)

Analyte	Result	Qualifier	RL	MDL	Unit	D	Prepared	Analyzed	Dil Fac
Iron	68	J	100	36	ug/L		04/25/22 09:00	04/29/22 18:07	1
Magnesium	44000		500	150	ug/L		04/25/22 09:00	04/29/22 18:07	1
Manganese	26000		100	36	ug/L		04/25/22 09:00	05/07/22 16:15	10
Potassium	6000		500	150	ug/L		04/25/22 09:00	04/29/22 18:07	1
Sodium	180000		1000	610	ug/L		04/25/22 09:00	04/29/22 18:07	1

Method: 6020A - Metals (ICP/MS) - Dissolved

Analyte	Result	Qualifier	RL	MDL	Unit	D	Prepared	Analyzed	Dil Fac
Cobalt	7.6		0.50	0.19	ug/L		04/26/22 09:30	05/03/22 00:23	1
Iron	<250		700	250	ug/L		04/26/22 09:30	05/08/22 01:30	7
Manganese	23000		70	25	ug/L		04/26/22 09:30	05/08/22 01:30	7

General Chemistry

Analyte	Result	Qualifier	RL	MDL	Unit	D	Prepared	Analyzed	Dil Fac
Bicarbonate Alkalinity as CaCO3	470		10	4.6	mg/L			04/20/22 07:59	1
Carbonate Alkalinity as CaCO3	<4.6		10	4.6	mg/L			04/20/22 07:59	1
Total Alkalinity as CaCO3	470		10	4.6	mg/L			04/20/22 07:59	1

- 1
- 2
- 3
- 4
- 5
- 6
- 7
- 8
- 9
- 10
- 11
- 12
- 13
- 14

Client Sample Results

Client: SCS Engineers
 Project/Site: Ottumwa Generating Station 25222072

Job ID: 310-229343-1

Client Sample ID: MW-310
 Date Collected: 04/11/22 14:11
 Date Received: 04/15/22 17:10

Lab Sample ID: 310-229343-7
 Matrix: Water

Method: 6020A - Metals (ICP/MS)

Analyte	Result	Qualifier	RL	MDL	Unit	D	Prepared	Analyzed	Dil Fac
Iron	<36		100	36	ug/L		04/25/22 09:00	04/29/22 18:15	1
Magnesium	90000		500	150	ug/L		04/25/22 09:00	04/29/22 18:15	1
Manganese	520		10	3.6	ug/L		04/25/22 09:00	04/29/22 18:15	1
Potassium	16000		500	150	ug/L		04/25/22 09:00	04/29/22 18:15	1
Sodium	170000		1000	610	ug/L		04/25/22 09:00	04/29/22 18:15	1

Method: 6020A - Metals (ICP/MS) - Dissolved

Analyte	Result	Qualifier	RL	MDL	Unit	D	Prepared	Analyzed	Dil Fac
Iron	<36		100	36	ug/L		04/26/22 09:30	05/08/22 01:34	1
Lithium	52		10	2.5	ug/L		04/26/22 09:30	05/08/22 01:34	1
Manganese	400		10	3.6	ug/L		04/26/22 09:30	05/08/22 01:34	1

General Chemistry

Analyte	Result	Qualifier	RL	MDL	Unit	D	Prepared	Analyzed	Dil Fac
Bicarbonate Alkalinity as CaCO3	260		10	4.6	mg/L			04/20/22 07:59	1
Carbonate Alkalinity as CaCO3	<4.6		10	4.6	mg/L			04/20/22 07:59	1
Total Alkalinity as CaCO3	260		10	4.6	mg/L			04/20/22 07:59	1



Client Sample Results

Client: SCS Engineers
 Project/Site: Ottumwa Generating Station 25222072

Job ID: 310-229343-1

Client Sample ID: MW-310A

Lab Sample ID: 310-229343-8

Date Collected: 04/12/22 17:37

Matrix: Water

Date Received: 04/15/22 17:10

Method: 6020A - Metals (ICP/MS)

Analyte	Result	Qualifier	RL	MDL	Unit	D	Prepared	Analyzed	Dil Fac
Iron	56	J	100	36	ug/L		04/25/22 09:00	04/29/22 18:19	1
Magnesium	42000		500	150	ug/L		04/25/22 09:00	04/29/22 18:19	1
Manganese	26		10	3.6	ug/L		04/25/22 09:00	04/29/22 18:19	1
Potassium	11000		500	150	ug/L		04/25/22 09:00	04/29/22 18:19	1
Sodium	650000		7000	4300	ug/L		04/25/22 09:00	05/07/22 16:22	7

Method: 6020A - Metals (ICP/MS) - Dissolved

Analyte	Result	Qualifier	RL	MDL	Unit	D	Prepared	Analyzed	Dil Fac
Iron	<140		400	140	ug/L		04/26/22 09:30	05/08/22 01:37	4
Lithium	260		40	10	ug/L		04/26/22 09:30	05/08/22 01:37	4
Manganese	20	J	40	14	ug/L		04/26/22 09:30	05/08/22 01:37	4

General Chemistry

Analyte	Result	Qualifier	RL	MDL	Unit	D	Prepared	Analyzed	Dil Fac
Bicarbonate Alkalinity as CaCO3	360		10	4.6	mg/L			04/20/22 07:59	1
Carbonate Alkalinity as CaCO3	<4.6		10	4.6	mg/L			04/20/22 07:59	1
Total Alkalinity as CaCO3	360		10	4.6	mg/L			04/20/22 07:59	1

- 1
- 2
- 3
- 4
- 5
- 6
- 7
- 8
- 9
- 10
- 11
- 12
- 13
- 14

Client Sample Results

Client: SCS Engineers
 Project/Site: Ottumwa Generating Station 25222072

Job ID: 310-229343-1

Client Sample ID: MW-311

Lab Sample ID: 310-229343-9

Date Collected: 04/11/22 12:08

Matrix: Water

Date Received: 04/15/22 17:10

Method: 6020A - Metals (ICP/MS)

Analyte	Result	Qualifier	RL	MDL	Unit	D	Prepared	Analyzed	Dil Fac
Iron	<36		100	36	ug/L		04/25/22 09:00	04/29/22 18:23	1
Magnesium	37000		500	150	ug/L		04/25/22 09:00	04/29/22 18:23	1
Manganese	4.6 J		10	3.6	ug/L		04/25/22 09:00	04/29/22 18:23	1
Potassium	860		500	150	ug/L		04/25/22 09:00	04/29/22 18:23	1
Sodium	6300		1000	610	ug/L		04/25/22 09:00	04/29/22 18:23	1

Method: 6020A - Metals (ICP/MS) - Dissolved

Analyte	Result	Qualifier	RL	MDL	Unit	D	Prepared	Analyzed	Dil Fac
Iron	<36		100	36	ug/L		04/26/22 09:30	05/08/22 01:41	1
Manganese	<3.6		10	3.6	ug/L		04/26/22 09:30	05/08/22 01:41	1

General Chemistry

Analyte	Result	Qualifier	RL	MDL	Unit	D	Prepared	Analyzed	Dil Fac
Bicarbonate Alkalinity as CaCO3	440		10	4.6	mg/L			04/20/22 07:59	1
Carbonate Alkalinity as CaCO3	<4.6		10	4.6	mg/L			04/20/22 07:59	1
Total Alkalinity as CaCO3	440		10	4.6	mg/L			04/20/22 07:59	1

Client Sample Results

Client: SCS Engineers
 Project/Site: Ottumwa Generating Station 25222072

Job ID: 310-229343-1

Client Sample ID: MW-311A

Lab Sample ID: 310-229343-10

Date Collected: 04/14/22 15:00

Matrix: Water

Date Received: 04/15/22 17:10

Method: 6020A - Metals (ICP/MS)

Analyte	Result	Qualifier	RL	MDL	Unit	D	Prepared	Analyzed	Dil Fac
Iron	<36		100	36	ug/L		04/25/22 09:00	04/29/22 18:42	1
Magnesium	25000		500	150	ug/L		04/25/22 09:00	04/29/22 18:42	1
Manganese	3.7	J	10	3.6	ug/L		04/25/22 09:00	04/29/22 18:42	1
Potassium	10000		500	150	ug/L		04/25/22 09:00	04/29/22 18:42	1
Sodium	800000		7000	4300	ug/L		04/25/22 09:00	05/07/22 16:26	7

Method: 6020A - Metals (ICP/MS) - Dissolved

Analyte	Result	Qualifier	RL	MDL	Unit	D	Prepared	Analyzed	Dil Fac
Iron	<140		400	140	ug/L		04/26/22 09:30	05/08/22 01:45	4
Lithium	310		40	10	ug/L		04/26/22 09:30	05/08/22 01:45	4
Manganese	<14		40	14	ug/L		04/26/22 09:30	05/08/22 01:45	4

General Chemistry

Analyte	Result	Qualifier	RL	MDL	Unit	D	Prepared	Analyzed	Dil Fac
Bicarbonate Alkalinity as CaCO3	370		10	4.6	mg/L			04/27/22 09:00	1
Carbonate Alkalinity as CaCO3	<4.6		10	4.6	mg/L			04/27/22 09:00	1
Total Alkalinity as CaCO3	370		10	4.6	mg/L			04/27/22 09:00	1



Client Sample Results

Client: SCS Engineers
 Project/Site: Ottumwa Generating Station 25222072

Job ID: 310-229343-1

Client Sample ID: MW-312

Lab Sample ID: 310-229343-11

Date Collected: 04/11/22 16:59

Matrix: Water

Date Received: 04/15/22 17:10

Method: 6020A - Metals (ICP/MS)

Analyte	Result	Qualifier	RL	MDL	Unit	D	Prepared	Analyzed	Dil Fac
Iron	350		100	36	ug/L		04/25/22 09:00	04/29/22 18:46	1
Magnesium	65000		500	150	ug/L		04/25/22 09:00	04/29/22 18:46	1
Manganese	1400		10	3.6	ug/L		04/25/22 09:00	04/29/22 18:46	1
Potassium	4800		500	150	ug/L		04/25/22 09:00	04/29/22 18:46	1
Sodium	170000		1000	610	ug/L		04/25/22 09:00	04/29/22 18:46	1

Method: 6020A - Metals (ICP/MS) - Dissolved

Analyte	Result	Qualifier	RL	MDL	Unit	D	Prepared	Analyzed	Dil Fac
Iron	510		100	36	ug/L		04/26/22 09:30	05/08/22 01:53	1
Lithium	37		10	2.5	ug/L		04/26/22 09:30	05/08/22 01:53	1
Manganese	1200		10	3.6	ug/L		04/26/22 09:30	05/08/22 01:53	1

General Chemistry

Analyte	Result	Qualifier	RL	MDL	Unit	D	Prepared	Analyzed	Dil Fac
Bicarbonate Alkalinity as CaCO3	240		10	4.6	mg/L			04/20/22 07:59	1
Carbonate Alkalinity as CaCO3	<4.6		10	4.6	mg/L			04/20/22 07:59	1
Total Alkalinity as CaCO3	240		10	4.6	mg/L			04/20/22 07:59	1

- 1
- 2
- 3
- 4
- 5
- 6
- 7
- 8
- 9
- 10
- 11
- 12
- 13
- 14

Client Sample Results

Client: SCS Engineers
 Project/Site: Ottumwa Generating Station 25222072

Job ID: 310-229343-1

Client Sample ID: MW-313

Lab Sample ID: 310-229343-12

Date Collected: 04/11/22 15:54

Matrix: Water

Date Received: 04/15/22 17:10

Method: 6020A - Metals (ICP/MS)

Analyte	Result	Qualifier	RL	MDL	Unit	D	Prepared	Analyzed	Dil Fac
Iron	920		100	36	ug/L		04/25/22 09:00	04/29/22 18:50	1
Magnesium	68000		500	150	ug/L		04/25/22 09:00	04/29/22 18:50	1
Manganese	3800		10	3.6	ug/L		04/25/22 09:00	04/29/22 18:50	1
Potassium	6100		500	150	ug/L		04/25/22 09:00	04/29/22 18:50	1
Sodium	140000		1000	610	ug/L		04/25/22 09:00	04/29/22 18:50	1

Method: 6020A - Metals (ICP/MS) - Dissolved

Analyte	Result	Qualifier	RL	MDL	Unit	D	Prepared	Analyzed	Dil Fac
Iron	630		100	36	ug/L		04/26/22 09:30	05/08/22 01:57	1
Lithium	26		10	2.5	ug/L		04/26/22 09:30	05/08/22 01:57	1
Manganese	3200		10	3.6	ug/L		04/26/22 09:30	05/08/22 01:57	1

General Chemistry

Analyte	Result	Qualifier	RL	MDL	Unit	D	Prepared	Analyzed	Dil Fac
Bicarbonate Alkalinity as CaCO3	300		10	4.6	mg/L			04/20/22 07:59	1
Carbonate Alkalinity as CaCO3	<4.6		10	4.6	mg/L			04/20/22 07:59	1
Total Alkalinity as CaCO3	300		10	4.6	mg/L			04/20/22 07:59	1

- 1
- 2
- 3
- 4
- 5
- 6
- 7
- 8
- 9
- 10
- 11
- 12
- 13
- 14

Definitions/Glossary

Client: SCS Engineers
Project/Site: Ottumwa Generating Station 25222072

Job ID: 310-229343-1

Qualifiers

Metals

Qualifier	Qualifier Description
J	Result is less than the RL but greater than or equal to the MDL and the concentration is an approximate value.

Glossary

Abbreviation	These commonly used abbreviations may or may not be present in this report.
α	Listed under the "D" column to designate that the result is reported on a dry weight basis
%R	Percent Recovery
CFL	Contains Free Liquid
CFU	Colony Forming Unit
CNF	Contains No Free Liquid
DER	Duplicate Error Ratio (normalized absolute difference)
Dil Fac	Dilution Factor
DL	Detection Limit (DoD/DOE)
DL, RA, RE, IN	Indicates a Dilution, Re-analysis, Re-extraction, or additional Initial metals/anion analysis of the sample
DLC	Decision Level Concentration (Radiochemistry)
EDL	Estimated Detection Limit (Dioxin)
LOD	Limit of Detection (DoD/DOE)
LOQ	Limit of Quantitation (DoD/DOE)
MCL	EPA recommended "Maximum Contaminant Level"
MDA	Minimum Detectable Activity (Radiochemistry)
MDC	Minimum Detectable Concentration (Radiochemistry)
MDL	Method Detection Limit
ML	Minimum Level (Dioxin)
MPN	Most Probable Number
MQL	Method Quantitation Limit
NC	Not Calculated
ND	Not Detected at the reporting limit (or MDL or EDL if shown)
NEG	Negative / Absent
POS	Positive / Present
PQL	Practical Quantitation Limit
PRES	Presumptive
QC	Quality Control
RER	Relative Error Ratio (Radiochemistry)
RL	Reporting Limit or Requested Limit (Radiochemistry)
RPD	Relative Percent Difference, a measure of the relative difference between two points
TEF	Toxicity Equivalent Factor (Dioxin)
TEQ	Toxicity Equivalent Quotient (Dioxin)
TNTC	Too Numerous To Count

QC Sample Results

Client: SCS Engineers
 Project/Site: Ottumwa Generating Station 25222072

Job ID: 310-229343-1

Method: 6020A - Metals (ICP/MS)

Lab Sample ID: MB 310-350868/1-A
Matrix: Water
Analysis Batch: 351583

Client Sample ID: Method Blank
Prep Type: Total/NA
Prep Batch: 350868

Analyte	MB MB		RL	MDL	Unit	D	Prepared	Analyzed	Dil Fac
	Result	Qualifier							
Iron	<36		100	36	ug/L		04/25/22 09:00	04/29/22 16:53	1
Magnesium	<150		500	150	ug/L		04/25/22 09:00	04/29/22 16:53	1
Manganese	<3.6		10	3.6	ug/L		04/25/22 09:00	04/29/22 16:53	1
Potassium	<150		500	150	ug/L		04/25/22 09:00	04/29/22 16:53	1
Sodium	<610		1000	610	ug/L		04/25/22 09:00	04/29/22 16:53	1

Lab Sample ID: LCS 310-350868/2-A
Matrix: Water
Analysis Batch: 351583

Client Sample ID: Lab Control Sample
Prep Type: Total/NA
Prep Batch: 350868

Analyte	Spike Added	LCS Result	LCS Qualifier	Unit	D	%Rec	%Rec	Limits
Iron	200	220		ug/L		110	110	80 - 120
Magnesium	2000	2220		ug/L		111	111	80 - 120
Manganese	100	108		ug/L		108	108	80 - 120
Potassium	2000	2230		ug/L		112	112	80 - 120
Sodium	2000	2280		ug/L		114	114	80 - 120

Lab Sample ID: 310-229343-6 DU
Matrix: Water
Analysis Batch: 351583

Client Sample ID: MW-306
Prep Type: Total/NA
Prep Batch: 350868

Analyte	Sample Result	Sample Qualifier	DU Result	DU Qualifier	Unit	D	RPD	RPD	Limit
Iron	68	J	68.9	J	ug/L		2	2	20
Magnesium	44000		45500		ug/L		3	3	20
Potassium	6000		5970		ug/L		0.08	0.08	20
Sodium	180000		189000		ug/L		3	3	20

Lab Sample ID: 310-229343-6 DU
Matrix: Water
Analysis Batch: 352391

Client Sample ID: MW-306
Prep Type: Total/NA
Prep Batch: 350868

Analyte	Sample Result	Sample Qualifier	DU Result	DU Qualifier	Unit	D	RPD	RPD	Limit
Manganese	26000		26400		ug/L		4	4	20

Lab Sample ID: MB 310-350973/1-A
Matrix: Water
Analysis Batch: 351804

Client Sample ID: Method Blank
Prep Type: Total/NA
Prep Batch: 350973

Analyte	MB MB		RL	MDL	Unit	D	Prepared	Analyzed	Dil Fac
	Result	Qualifier							
Cobalt	<0.19		0.50	0.19	ug/L		04/26/22 09:30	05/02/22 15:45	1
Iron	<36		100	36	ug/L		04/26/22 09:30	05/02/22 15:45	1
Lithium	<2.5		10	2.5	ug/L		04/26/22 09:30	05/02/22 15:45	1
Manganese	<3.6		10	3.6	ug/L		04/26/22 09:30	05/02/22 15:45	1

Lab Sample ID: LCS 310-350973/2-A
Matrix: Water
Analysis Batch: 351804

Client Sample ID: Lab Control Sample
Prep Type: Total/NA
Prep Batch: 350973

Analyte	Spike Added	LCS Result	LCS Qualifier	Unit	D	%Rec	%Rec	Limits
Cobalt	100	107		ug/L		107	107	80 - 120

Eurofins Cedar Falls

QC Sample Results

Client: SCS Engineers
 Project/Site: Ottumwa Generating Station 25222072

Job ID: 310-229343-1

Method: 6020A - Metals (ICP/MS) (Continued)

Lab Sample ID: LCS 310-350973/2-A
Matrix: Water
Analysis Batch: 351804

Client Sample ID: Lab Control Sample
Prep Type: Total/NA
Prep Batch: 350973

Analyte	Spike Added	LCS Result	LCS Qualifier	Unit	D	%Rec	%Rec Limits
Iron	200	202		ug/L		101	80 - 120
Lithium	200	191		ug/L		95	80 - 120
Manganese	100	99.2		ug/L		99	80 - 120

Lab Sample ID: 310-229343-1 MS
Matrix: Water
Analysis Batch: 351804

Client Sample ID: MW-302
Prep Type: Dissolved
Prep Batch: 350973

Analyte	Sample Result	Sample Qualifier	Spike Added	MS Result	MS Qualifier	Unit	D	%Rec	%Rec Limits
Cobalt	0.92		100	104		ug/L		103	75 - 125
Iron	<36		200	214		ug/L		107	75 - 125
Lithium	9.9	J	200	206		ug/L		98	75 - 125
Manganese	91		100	195		ug/L		104	75 - 125

Lab Sample ID: 310-229343-1 MSD
Matrix: Water
Analysis Batch: 351804

Client Sample ID: MW-302
Prep Type: Dissolved
Prep Batch: 350973

Analyte	Sample Result	Sample Qualifier	Spike Added	MSD Result	MSD Qualifier	Unit	D	%Rec	%Rec Limits	RPD	RPD Limit
Cobalt	0.92		100	104		ug/L		103	75 - 125	0	20
Iron	<36		200	209		ug/L		104	75 - 125	3	20
Lithium	9.9	J	200	204		ug/L		97	75 - 125	1	20
Manganese	91		100	196		ug/L		105	75 - 125	0	20

Lab Sample ID: 310-229343-10 DU
Matrix: Water
Analysis Batch: 351804

Client Sample ID: MW-311A
Prep Type: Dissolved
Prep Batch: 350973

Analyte	Sample Result	Sample Qualifier	DU Result	DU Qualifier	Unit	D	RPD	RPD Limit
Cobalt	<0.76		<0.76		ug/L		NC	20

Lab Sample ID: 310-229343-10 DU
Matrix: Water
Analysis Batch: 352391

Client Sample ID: MW-311A
Prep Type: Dissolved
Prep Batch: 350973

Analyte	Sample Result	Sample Qualifier	DU Result	DU Qualifier	Unit	D	RPD	RPD Limit
Cobalt	<0.76		<0.76		ug/L		NC	20
Iron	<140		<140		ug/L		NC	20
Lithium	310		302		ug/L		2	20
Manganese	<14		<14		ug/L		NC	20

Method: SM 2320B - Alkalinity

Lab Sample ID: MB 310-350414/1
Matrix: Water
Analysis Batch: 350414

Client Sample ID: Method Blank
Prep Type: Total/NA

Analyte	MB Result	MB Qualifier	RL	MDL	Unit	D	Prepared	Analyzed	Dil Fac
Bicarbonate Alkalinity as CaCO3	<2.3		5.0	2.3	mg/L			04/20/22 07:59	1
Carbonate Alkalinity as CaCO3	<2.3		5.0	2.3	mg/L			04/20/22 07:59	1

Eurofins Cedar Falls

QC Sample Results

Client: SCS Engineers
 Project/Site: Ottumwa Generating Station 25222072

Job ID: 310-229343-1

Method: SM 2320B - Alkalinity (Continued)

Lab Sample ID: MB 310-350414/1
Matrix: Water
Analysis Batch: 350414

Client Sample ID: Method Blank
Prep Type: Total/NA

Analyte	MB Result	MB Qualifier	RL	MDL	Unit	D	Prepared	Analyzed	Dil Fac
Total Alkalinity as CaCO3	<2.3		5.0	2.3	mg/L			04/20/22 07:59	1

Lab Sample ID: LCS 310-350414/2
Matrix: Water
Analysis Batch: 350414

Client Sample ID: Lab Control Sample
Prep Type: Total/NA

Analyte	Spike Added	LCS Result	LCS Qualifier	Unit	D	%Rec	%Rec Limits
Total Alkalinity as CaCO3	1000	1030		mg/L		103	90 - 110

Lab Sample ID: MB 310-351169/1
Matrix: Water
Analysis Batch: 351169

Client Sample ID: Method Blank
Prep Type: Total/NA

Analyte	MB Result	MB Qualifier	RL	MDL	Unit	D	Prepared	Analyzed	Dil Fac
Bicarbonate Alkalinity as CaCO3	<2.3		5.0	2.3	mg/L			04/27/22 09:00	1
Carbonate Alkalinity as CaCO3	<2.3		5.0	2.3	mg/L			04/27/22 09:00	1
Total Alkalinity as CaCO3	<2.3		5.0	2.3	mg/L			04/27/22 09:00	1

Lab Sample ID: LCS 310-351169/2
Matrix: Water
Analysis Batch: 351169

Client Sample ID: Lab Control Sample
Prep Type: Total/NA

Analyte	Spike Added	LCS Result	LCS Qualifier	Unit	D	%Rec	%Rec Limits
Total Alkalinity as CaCO3	1000	964		mg/L		96	90 - 110

QC Association Summary

Client: SCS Engineers
 Project/Site: Ottumwa Generating Station 25222072

Job ID: 310-229343-1

Metals

Prep Batch: 350868

Lab Sample ID	Client Sample ID	Prep Type	Matrix	Method	Prep Batch
310-229343-1	MW-302	Total/NA	Water	3005A	
310-229343-2	MW-303	Total/NA	Water	3005A	
310-229343-3	MW-304	Total/NA	Water	3005A	
310-229343-4	MW-305	Total/NA	Water	3005A	
310-229343-5	MW-305A	Total/NA	Water	3005A	
310-229343-6	MW-306	Total/NA	Water	3005A	
310-229343-7	MW-310	Total/NA	Water	3005A	
310-229343-8	MW-310A	Total/NA	Water	3005A	
310-229343-9	MW-311	Total/NA	Water	3005A	
310-229343-10	MW-311A	Total/NA	Water	3005A	
310-229343-11	MW-312	Total/NA	Water	3005A	
310-229343-12	MW-313	Total/NA	Water	3005A	
MB 310-350868/1-A	Method Blank	Total/NA	Water	3005A	
LCS 310-350868/2-A	Lab Control Sample	Total/NA	Water	3005A	
310-229343-6 DU	MW-306	Total/NA	Water	3005A	

Prep Batch: 350973

Lab Sample ID	Client Sample ID	Prep Type	Matrix	Method	Prep Batch
310-229343-1	MW-302	Dissolved	Water	3005A	
310-229343-2	MW-303	Dissolved	Water	3005A	
310-229343-3	MW-304	Dissolved	Water	3005A	
310-229343-4	MW-305	Dissolved	Water	3005A	
310-229343-5	MW-305A	Dissolved	Water	3005A	
310-229343-6	MW-306	Dissolved	Water	3005A	
310-229343-7	MW-310	Dissolved	Water	3005A	
310-229343-8	MW-310A	Dissolved	Water	3005A	
310-229343-9	MW-311	Dissolved	Water	3005A	
310-229343-10	MW-311A	Dissolved	Water	3005A	
310-229343-11	MW-312	Dissolved	Water	3005A	
310-229343-12	MW-313	Dissolved	Water	3005A	
MB 310-350973/1-A	Method Blank	Total/NA	Water	3005A	
LCS 310-350973/2-A	Lab Control Sample	Total/NA	Water	3005A	
310-229343-1 MS	MW-302	Dissolved	Water	3005A	
310-229343-1 MSD	MW-302	Dissolved	Water	3005A	
310-229343-10 DU	MW-311A	Dissolved	Water	3005A	

Analysis Batch: 351583

Lab Sample ID	Client Sample ID	Prep Type	Matrix	Method	Prep Batch
310-229343-1	MW-302	Total/NA	Water	6020A	350868
310-229343-2	MW-303	Total/NA	Water	6020A	350868
310-229343-3	MW-304	Total/NA	Water	6020A	350868
310-229343-4	MW-305	Total/NA	Water	6020A	350868
310-229343-5	MW-305A	Total/NA	Water	6020A	350868
310-229343-6	MW-306	Total/NA	Water	6020A	350868
310-229343-7	MW-310	Total/NA	Water	6020A	350868
310-229343-8	MW-310A	Total/NA	Water	6020A	350868
310-229343-9	MW-311	Total/NA	Water	6020A	350868
310-229343-10	MW-311A	Total/NA	Water	6020A	350868
310-229343-11	MW-312	Total/NA	Water	6020A	350868
310-229343-12	MW-313	Total/NA	Water	6020A	350868
MB 310-350868/1-A	Method Blank	Total/NA	Water	6020A	350868

Eurofins Cedar Falls

QC Association Summary

Client: SCS Engineers
 Project/Site: Ottumwa Generating Station 25222072

Job ID: 310-229343-1

Metals (Continued)

Analysis Batch: 351583 (Continued)

Lab Sample ID	Client Sample ID	Prep Type	Matrix	Method	Prep Batch
LCS 310-350868/2-A	Lab Control Sample	Total/NA	Water	6020A	350868
310-229343-6 DU	MW-306	Total/NA	Water	6020A	350868

Analysis Batch: 351804

Lab Sample ID	Client Sample ID	Prep Type	Matrix	Method	Prep Batch
310-229343-1	MW-302	Dissolved	Water	6020A	350973
310-229343-4	MW-305	Dissolved	Water	6020A	350973
310-229343-6	MW-306	Dissolved	Water	6020A	350973
MB 310-350973/1-A	Method Blank	Total/NA	Water	6020A	350973
LCS 310-350973/2-A	Lab Control Sample	Total/NA	Water	6020A	350973
310-229343-1 MS	MW-302	Dissolved	Water	6020A	350973
310-229343-1 MSD	MW-302	Dissolved	Water	6020A	350973
310-229343-10 DU	MW-311A	Dissolved	Water	6020A	350973

Analysis Batch: 352391

Lab Sample ID	Client Sample ID	Prep Type	Matrix	Method	Prep Batch
310-229343-2	MW-303	Dissolved	Water	6020A	350973
310-229343-3	MW-304	Dissolved	Water	6020A	350973
310-229343-4	MW-305	Dissolved	Water	6020A	350973
310-229343-5	MW-305A	Dissolved	Water	6020A	350973
310-229343-6	MW-306	Dissolved	Water	6020A	350973
310-229343-6	MW-306	Total/NA	Water	6020A	350868
310-229343-7	MW-310	Dissolved	Water	6020A	350973
310-229343-8	MW-310A	Dissolved	Water	6020A	350973
310-229343-8	MW-310A	Total/NA	Water	6020A	350868
310-229343-9	MW-311	Dissolved	Water	6020A	350973
310-229343-10	MW-311A	Dissolved	Water	6020A	350973
310-229343-10	MW-311A	Total/NA	Water	6020A	350868
310-229343-11	MW-312	Dissolved	Water	6020A	350973
310-229343-12	MW-313	Dissolved	Water	6020A	350973
310-229343-6 DU	MW-306	Total/NA	Water	6020A	350868
310-229343-10 DU	MW-311A	Dissolved	Water	6020A	350973

General Chemistry

Analysis Batch: 350414

Lab Sample ID	Client Sample ID	Prep Type	Matrix	Method	Prep Batch
310-229343-1	MW-302	Total/NA	Water	SM 2320B	
310-229343-2	MW-303	Total/NA	Water	SM 2320B	
310-229343-3	MW-304	Total/NA	Water	SM 2320B	
310-229343-4	MW-305	Total/NA	Water	SM 2320B	
310-229343-5	MW-305A	Total/NA	Water	SM 2320B	
310-229343-6	MW-306	Total/NA	Water	SM 2320B	
310-229343-7	MW-310	Total/NA	Water	SM 2320B	
310-229343-8	MW-310A	Total/NA	Water	SM 2320B	
310-229343-9	MW-311	Total/NA	Water	SM 2320B	
310-229343-11	MW-312	Total/NA	Water	SM 2320B	
310-229343-12	MW-313	Total/NA	Water	SM 2320B	
MB 310-350414/1	Method Blank	Total/NA	Water	SM 2320B	
LCS 310-350414/2	Lab Control Sample	Total/NA	Water	SM 2320B	

QC Association Summary

Client: SCS Engineers
Project/Site: Ottumwa Generating Station 25222072

Job ID: 310-229343-1

General Chemistry

Analysis Batch: 351169

Lab Sample ID	Client Sample ID	Prep Type	Matrix	Method	Prep Batch
310-229343-10	MW-311A	Total/NA	Water	SM 2320B	
MB 310-351169/1	Method Blank	Total/NA	Water	SM 2320B	
LCS 310-351169/2	Lab Control Sample	Total/NA	Water	SM 2320B	

- 1
- 2
- 3
- 4
- 5
- 6
- 7
- 8
- 9
- 10
- 11
- 12
- 13
- 14

Lab Chronicle

Client: SCS Engineers
Project/Site: Ottumwa Generating Station 25222072

Job ID: 310-229343-1

Client Sample ID: MW-302

Date Collected: 04/12/22 09:48

Date Received: 04/15/22 17:10

Lab Sample ID: 310-229343-1

Matrix: Water

Prep Type	Batch Type	Batch Method	Run	Dilution Factor	Batch Number	Prepared or Analyzed	Analyst	Lab
Dissolved	Prep	3005A			350973	04/26/22 09:30	ACM2	TAL CF
Dissolved	Analysis	6020A		1	351804	05/02/22 15:56	SAP	TAL CF
Total/NA	Prep	3005A			350868	04/25/22 09:00	ACM2	TAL CF
Total/NA	Analysis	6020A		1	351583	04/29/22 17:48	SAP	TAL CF
Total/NA	Analysis	SM 2320B		1	350414	04/20/22 07:59	JMH2	TAL CF

Client Sample ID: MW-303

Date Collected: 04/12/22 11:24

Date Received: 04/15/22 17:10

Lab Sample ID: 310-229343-2

Matrix: Water

Prep Type	Batch Type	Batch Method	Run	Dilution Factor	Batch Number	Prepared or Analyzed	Analyst	Lab
Dissolved	Prep	3005A			350973	04/26/22 09:30	ACM2	TAL CF
Dissolved	Analysis	6020A		1	352391	05/08/22 00:58	SAP	TAL CF
Total/NA	Prep	3005A			350868	04/25/22 09:00	ACM2	TAL CF
Total/NA	Analysis	6020A		1	351583	04/29/22 17:52	SAP	TAL CF
Total/NA	Analysis	SM 2320B		1	350414	04/20/22 07:59	JMH2	TAL CF

Client Sample ID: MW-304

Date Collected: 04/12/22 13:46

Date Received: 04/15/22 17:10

Lab Sample ID: 310-229343-3

Matrix: Water

Prep Type	Batch Type	Batch Method	Run	Dilution Factor	Batch Number	Prepared or Analyzed	Analyst	Lab
Dissolved	Prep	3005A			350973	04/26/22 09:30	ACM2	TAL CF
Dissolved	Analysis	6020A		1	352391	05/08/22 01:02	SAP	TAL CF
Total/NA	Prep	3005A			350868	04/25/22 09:00	ACM2	TAL CF
Total/NA	Analysis	6020A		1	351583	04/29/22 17:55	SAP	TAL CF
Total/NA	Analysis	SM 2320B		1	350414	04/20/22 07:59	JMH2	TAL CF

Client Sample ID: MW-305

Date Collected: 04/11/22 10:26

Date Received: 04/15/22 17:10

Lab Sample ID: 310-229343-4

Matrix: Water

Prep Type	Batch Type	Batch Method	Run	Dilution Factor	Batch Number	Prepared or Analyzed	Analyst	Lab
Dissolved	Prep	3005A			350973	04/26/22 09:30	ACM2	TAL CF
Dissolved	Analysis	6020A		1	351804	05/03/22 00:15	SAP	TAL CF
Dissolved	Prep	3005A			350973	04/26/22 09:30	ACM2	TAL CF
Dissolved	Analysis	6020A		1	352391	05/08/22 01:22	SAP	TAL CF
Total/NA	Prep	3005A			350868	04/25/22 09:00	ACM2	TAL CF
Total/NA	Analysis	6020A		1	351583	04/29/22 17:59	SAP	TAL CF
Total/NA	Analysis	SM 2320B		1	350414	04/20/22 07:59	JMH2	TAL CF

Lab Chronicle

Client: SCS Engineers
 Project/Site: Ottumwa Generating Station 25222072

Job ID: 310-229343-1

Client Sample ID: MW-305A

Lab Sample ID: 310-229343-5

Date Collected: 04/12/22 18:09

Matrix: Water

Date Received: 04/15/22 17:10

Prep Type	Batch Type	Batch Method	Run	Dilution Factor	Batch Number	Prepared or Analyzed	Analyst	Lab
Dissolved	Prep	3005A			350973	04/26/22 09:30	ACM2	TAL CF
Dissolved	Analysis	6020A		1	352391	05/08/22 01:26	SAP	TAL CF
Total/NA	Prep	3005A			350868	04/25/22 09:00	ACM2	TAL CF
Total/NA	Analysis	6020A		1	351583	04/29/22 18:03	SAP	TAL CF
Total/NA	Analysis	SM 2320B		1	350414	04/20/22 07:59	JMH2	TAL CF

Client Sample ID: MW-306

Lab Sample ID: 310-229343-6

Date Collected: 04/12/22 15:20

Matrix: Water

Date Received: 04/15/22 17:10

Prep Type	Batch Type	Batch Method	Run	Dilution Factor	Batch Number	Prepared or Analyzed	Analyst	Lab
Dissolved	Prep	3005A			350973	04/26/22 09:30	ACM2	TAL CF
Dissolved	Analysis	6020A		1	351804	05/03/22 00:23	SAP	TAL CF
Dissolved	Prep	3005A			350973	04/26/22 09:30	ACM2	TAL CF
Dissolved	Analysis	6020A		7	352391	05/08/22 01:30	SAP	TAL CF
Total/NA	Prep	3005A			350868	04/25/22 09:00	ACM2	TAL CF
Total/NA	Analysis	6020A		1	351583	04/29/22 18:07	SAP	TAL CF
Total/NA	Prep	3005A			350868	04/25/22 09:00	ACM2	TAL CF
Total/NA	Analysis	6020A		10	352391	05/07/22 16:15	SAP	TAL CF
Total/NA	Analysis	SM 2320B		1	350414	04/20/22 07:59	JMH2	TAL CF

Client Sample ID: MW-310

Lab Sample ID: 310-229343-7

Date Collected: 04/11/22 14:11

Matrix: Water

Date Received: 04/15/22 17:10

Prep Type	Batch Type	Batch Method	Run	Dilution Factor	Batch Number	Prepared or Analyzed	Analyst	Lab
Dissolved	Prep	3005A			350973	04/26/22 09:30	ACM2	TAL CF
Dissolved	Analysis	6020A		1	352391	05/08/22 01:34	SAP	TAL CF
Total/NA	Prep	3005A			350868	04/25/22 09:00	ACM2	TAL CF
Total/NA	Analysis	6020A		1	351583	04/29/22 18:15	SAP	TAL CF
Total/NA	Analysis	SM 2320B		1	350414	04/20/22 07:59	JMH2	TAL CF

Client Sample ID: MW-310A

Lab Sample ID: 310-229343-8

Date Collected: 04/12/22 17:37

Matrix: Water

Date Received: 04/15/22 17:10

Prep Type	Batch Type	Batch Method	Run	Dilution Factor	Batch Number	Prepared or Analyzed	Analyst	Lab
Dissolved	Prep	3005A			350973	04/26/22 09:30	ACM2	TAL CF
Dissolved	Analysis	6020A		4	352391	05/08/22 01:37	SAP	TAL CF
Total/NA	Prep	3005A			350868	04/25/22 09:00	ACM2	TAL CF
Total/NA	Analysis	6020A		1	351583	04/29/22 18:19	SAP	TAL CF
Total/NA	Prep	3005A			350868	04/25/22 09:00	ACM2	TAL CF
Total/NA	Analysis	6020A		7	352391	05/07/22 16:22	SAP	TAL CF
Total/NA	Analysis	SM 2320B		1	350414	04/20/22 07:59	JMH2	TAL CF

Lab Chronicle

Client: SCS Engineers
 Project/Site: Ottumwa Generating Station 25222072

Job ID: 310-229343-1

Client Sample ID: MW-311
Date Collected: 04/11/22 12:08
Date Received: 04/15/22 17:10

Lab Sample ID: 310-229343-9
Matrix: Water

Prep Type	Batch Type	Batch Method	Run	Dilution Factor	Batch Number	Prepared or Analyzed	Analyst	Lab
Dissolved	Prep	3005A			350973	04/26/22 09:30	ACM2	TAL CF
Dissolved	Analysis	6020A		1	352391	05/08/22 01:41	SAP	TAL CF
Total/NA	Prep	3005A			350868	04/25/22 09:00	ACM2	TAL CF
Total/NA	Analysis	6020A		1	351583	04/29/22 18:23	SAP	TAL CF
Total/NA	Analysis	SM 2320B		1	350414	04/20/22 07:59	JMH2	TAL CF

Client Sample ID: MW-311A
Date Collected: 04/14/22 15:00
Date Received: 04/15/22 17:10

Lab Sample ID: 310-229343-10
Matrix: Water

Prep Type	Batch Type	Batch Method	Run	Dilution Factor	Batch Number	Prepared or Analyzed	Analyst	Lab
Dissolved	Prep	3005A			350973	04/26/22 09:30	ACM2	TAL CF
Dissolved	Analysis	6020A		4	352391	05/08/22 01:45	SAP	TAL CF
Total/NA	Prep	3005A			350868	04/25/22 09:00	ACM2	TAL CF
Total/NA	Analysis	6020A		1	351583	04/29/22 18:42	SAP	TAL CF
Total/NA	Prep	3005A			350868	04/25/22 09:00	ACM2	TAL CF
Total/NA	Analysis	6020A		7	352391	05/07/22 16:26	SAP	TAL CF
Total/NA	Analysis	SM 2320B		1	351169	04/27/22 09:00	JMH2	TAL CF

Client Sample ID: MW-312
Date Collected: 04/11/22 16:59
Date Received: 04/15/22 17:10

Lab Sample ID: 310-229343-11
Matrix: Water

Prep Type	Batch Type	Batch Method	Run	Dilution Factor	Batch Number	Prepared or Analyzed	Analyst	Lab
Dissolved	Prep	3005A			350973	04/26/22 09:30	ACM2	TAL CF
Dissolved	Analysis	6020A		1	352391	05/08/22 01:53	SAP	TAL CF
Total/NA	Prep	3005A			350868	04/25/22 09:00	ACM2	TAL CF
Total/NA	Analysis	6020A		1	351583	04/29/22 18:46	SAP	TAL CF
Total/NA	Analysis	SM 2320B		1	350414	04/20/22 07:59	JMH2	TAL CF

Client Sample ID: MW-313
Date Collected: 04/11/22 15:54
Date Received: 04/15/22 17:10

Lab Sample ID: 310-229343-12
Matrix: Water

Prep Type	Batch Type	Batch Method	Run	Dilution Factor	Batch Number	Prepared or Analyzed	Analyst	Lab
Dissolved	Prep	3005A			350973	04/26/22 09:30	ACM2	TAL CF
Dissolved	Analysis	6020A		1	352391	05/08/22 01:57	SAP	TAL CF
Total/NA	Prep	3005A			350868	04/25/22 09:00	ACM2	TAL CF
Total/NA	Analysis	6020A		1	351583	04/29/22 18:50	SAP	TAL CF
Total/NA	Analysis	SM 2320B		1	350414	04/20/22 07:59	JMH2	TAL CF

Laboratory References:

TAL CF = Eurofins Cedar Falls, 3019 Venture Way, Cedar Falls, IA 50613, TEL (319)277-2401

Accreditation/Certification Summary

Client: SCS Engineers
Project/Site: Ottumwa Generating Station 25222072

Job ID: 310-229343-1

Laboratory: Eurofins Cedar Falls

The accreditations/certifications listed below are applicable to this report.

Authority	Program	Identification Number	Expiration Date
Iowa	State	007	12-01-21 *

- 1
- 2
- 3
- 4
- 5
- 6
- 7
- 8
- 9
- 10
- 11
- 12
- 13
- 14

* Accreditation/Certification renewal pending - accreditation/certification considered valid.

Method Summary

Client: SCS Engineers
Project/Site: Ottumwa Generating Station 25222072

Job ID: 310-229343-1

Method	Method Description	Protocol	Laboratory
6020A	Metals (ICP/MS)	SW846	TAL CF
SM 2320B	Alkalinity	SM	TAL CF
3005A	Preparation, Total Metals	SW846	TAL CF

Protocol References:

SM = "Standard Methods For The Examination Of Water And Wastewater"

SW846 = "Test Methods For Evaluating Solid Waste, Physical/Chemical Methods", Third Edition, November 1986 And Its Updates.

Laboratory References:

TAL CF = Eurofins Cedar Falls, 3019 Venture Way, Cedar Falls, IA 50613, TEL (319)277-2401





Environment Testing
America



310-229343 Chain of Custody

Cooler/Sample Receipt and Temperature Log Form

Client Information			
Client <u>SCS Engineers</u>			
City/State	CITY <u>Madison</u>	STATE <u>WI</u>	Project
Receipt Information			
Date/Time Received	DATE <u>4/15/22</u>	TIME <u>1710</u>	Received By <u>MRH</u>
Delivery Type <input type="checkbox"/> UPS <input type="checkbox"/> FedEx <input type="checkbox"/> FedEx Ground <input type="checkbox"/> US Mail <input type="checkbox"/> Spee-Dee <input checked="" type="checkbox"/> Lab Courier <input type="checkbox"/> Lab Field Services <input type="checkbox"/> Client Drop-off <input type="checkbox"/> Other. _____			
Condition of Cooler/Containers			
Sample(s) received in Cooler?	<input checked="" type="checkbox"/> Yes <input type="checkbox"/> No	If yes Cooler ID	
Multiple Coolers?	<input checked="" type="checkbox"/> Yes <input type="checkbox"/> No	If yes Cooler # <u>1</u> of <u>6</u>	
Cooler Custody Seals Present?	<input checked="" type="checkbox"/> Yes <input type="checkbox"/> No	If yes Cooler custody seals intact? <input checked="" type="checkbox"/> Yes <input type="checkbox"/> No	
Sample Custody Seals Present?	<input type="checkbox"/> Yes <input checked="" type="checkbox"/> No	If yes Sample custody seals intact? <input type="checkbox"/> Yes <input type="checkbox"/> No	
Trip Blank Present?	<input type="checkbox"/> Yes <input checked="" type="checkbox"/> No	If yes Which VOA samples are in cooler? ↓	
Temperature Record			
Coolant	<input checked="" type="checkbox"/> Wet ice <input type="checkbox"/> Blue ice <input type="checkbox"/> Dry ice <input type="checkbox"/> Other. _____ <input type="checkbox"/> NONE		
Thermometer ID	<u>0-8 MRH 4/15/22</u>	Correction Factor (°C) <u>00</u>	
• Temp Blank Temperature – If no temp blank, or temp blank temperature above criteria, proceed to Sample Container Temperature			
Uncorrected Temp (°C)	<u>23</u>	Corrected Temp (°C) <u>23</u>	
• Sample Container Temperature			
Container(s) used	CONTAINER 1	CONTAINER 2	
Uncorrected Temp (°C)			
Corrected Temp (°C)			
Exceptions Noted			
1) If temperature exceeds criteria, was sample(s) received same day of sampling? <input type="checkbox"/> Yes <input type="checkbox"/> No			
a) If yes Is there evidence that the chilling process began? <input type="checkbox"/> Yes <input type="checkbox"/> No			
2) If temperature is <0°C, are there obvious signs that the integrity of sample containers is compromised? (e.g., bulging septa, broken/cracked bottles, frozen solid?) <input type="checkbox"/> Yes <input type="checkbox"/> No			
NOTE If yes, contact PM before proceeding. If no, proceed with login			
Additional Comments			



Environment Testing
America

Place COC scanning label
here

Cooler/Sample Receipt and Temperature Log Form

Client Information			
Client <u>SCS Engineers</u>			
City/State	CITY <u>Madison</u>	STATE <u>WI</u>	Project
Receipt Information			
Date/Time Received	DATE <u>4/15/22</u>	TIME <u>1710</u>	Received By <u>MRH</u>
Delivery Type <input type="checkbox"/> UPS <input type="checkbox"/> FedEx <input type="checkbox"/> FedEx Ground <input type="checkbox"/> US Mail <input type="checkbox"/> Spee-Dee <input checked="" type="checkbox"/> Lab Courier <input type="checkbox"/> Lab Field Services <input type="checkbox"/> Client Drop-off <input type="checkbox"/> Other _____			
Condition of Cooler/Containers			
Sample(s) received in Cooler? <input checked="" type="checkbox"/> Yes <input type="checkbox"/> No <i>If yes</i> Cooler ID			
Multiple Coolers? <input checked="" type="checkbox"/> Yes <input type="checkbox"/> No <i>If yes</i> Cooler # <u>2</u> of <u>6</u>			
Cooler Custody Seals Present? <input checked="" type="checkbox"/> Yes <input type="checkbox"/> No <i>If yes</i> Cooler custody seals intact? <input checked="" type="checkbox"/> Yes <input type="checkbox"/> No			
Sample Custody Seals Present? <input type="checkbox"/> Yes <input checked="" type="checkbox"/> No <i>If yes.</i> Sample custody seals intact? <input type="checkbox"/> Yes <input type="checkbox"/> No			
Trip Blank Present? <input type="checkbox"/> Yes <input checked="" type="checkbox"/> No <i>If yes</i> Which VOA samples are in cooler? ↓			
Temperature Record			
Coolant <input checked="" type="checkbox"/> Wet ice <input type="checkbox"/> Blue ice <input type="checkbox"/> Dry ice <input type="checkbox"/> Other _____ <input type="checkbox"/> NONE			
Thermometer ID <u>0-8 MRH 4/15/22</u>		Correction Factor (°C) <u>00</u>	
* Temp Blank Temperature - If no temp blank, or temp blank temperature above criteria, proceed to Sample Container Temperature			
Uncorrected Temp (°C) <u>2.6</u>		Corrected Temp (°C) <u>2.6</u>	
Sample Container Temperature			
Container(s) used	CONTAINER 1	CONTAINER 2	
Uncorrected Temp (°C)			
Corrected Temp (°C)			
Exceptions Noted			
1) If temperature exceeds criteria, was sample(s) received same day of sampling? <input type="checkbox"/> Yes <input type="checkbox"/> No a) <i>If yes</i> Is there evidence that the chilling process began? <input type="checkbox"/> Yes <input type="checkbox"/> No			
2) If temperature is <0°C, are there obvious signs that the integrity of sample containers is compromised? (e.g., bulging septa, broken/cracked bottles, frozen solid?) <input type="checkbox"/> Yes <input type="checkbox"/> No			
NOTE If yes, contact PM before proceeding If no, proceed with login			
Additional Comments			



Environment Testing
America

Place COC scanning label
here

Cooler/Sample Receipt and Temperature Log Form

Client Information			
Client <u>SCS Engineers</u>			
City/State	CITY <u>Madison</u>	STATE <u>WI</u>	Project
Receipt Information			
Date/Time Received	DATE <u>4/15/22</u>	TIME <u>1710</u>	Received By <u>MRH</u>
Delivery Type <input type="checkbox"/> UPS <input type="checkbox"/> FedEx <input type="checkbox"/> FedEx Ground <input type="checkbox"/> US Mail <input type="checkbox"/> Spee-Dee <input checked="" type="checkbox"/> Lab Courier <input type="checkbox"/> Lab Field Services <input type="checkbox"/> Client Drop-off <input type="checkbox"/> Other. _____			
Condition of Cooler/Containers			
Sample(s) received in Cooler?	<input checked="" type="checkbox"/> Yes <input type="checkbox"/> No	If yes Cooler ID	
Multiple Coolers?	<input checked="" type="checkbox"/> Yes <input type="checkbox"/> No	If yes Cooler # <u>3</u> of <u>6</u>	
Cooler Custody Seals Present?	<input checked="" type="checkbox"/> Yes <input type="checkbox"/> No	If yes Cooler custody seals intact? <input checked="" type="checkbox"/> Yes <input type="checkbox"/> No	
Sample Custody Seals Present?	<input type="checkbox"/> Yes <input checked="" type="checkbox"/> No	If yes Sample custody seals intact? <input type="checkbox"/> Yes <input type="checkbox"/> No	
Trip Blank Present?	<input type="checkbox"/> Yes <input checked="" type="checkbox"/> No	If yes Which VOA samples are in cooler? ↓	
Temperature Record			
Coolant	<input checked="" type="checkbox"/> Wet ice <input type="checkbox"/> Blue ice <input type="checkbox"/> Dry ice <input type="checkbox"/> Other. _____ <input type="checkbox"/> NONE		
Thermometer ID	<u>028 MRH 4/15/22</u>	Correction Factor (°C) <u>00</u>	
• Temp Blank Temperature - If no temp blank; or temp blank temperature above criteria, proceed to Sample Container Temperature			
Uncorrected Temp (°C)	<u>24</u>	Corrected Temp (°C) <u>24</u>	
• Sample Container Temperature			
Container(s) used	CONTAINER 1	CONTAINER 2	
Uncorrected Temp (°C)			
Corrected Temp (°C)			
Exceptions Noted			
1) If temperature exceeds criteria, was sample(s) received same day of sampling? <input type="checkbox"/> Yes <input type="checkbox"/> No a) If yes Is there evidence that the chilling process began? <input type="checkbox"/> Yes <input type="checkbox"/> No			
2) If temperature is <0°C, are there obvious signs that the integrity of sample containers is compromised? (e.g., bulging septa, broken/cracked bottles, frozen solid?) <input type="checkbox"/> Yes <input type="checkbox"/> No			
NOTE If yes, contact PM before proceeding If no, proceed with login			
Additional Comments			



Environment Testing
America

Place COC scanning label
here

Cooler/Sample Receipt and Temperature Log Form

Client Information			
Client <u>SCS Engineers</u>			
City/State	CITY <u>Madison</u>	STATE <u>WI</u>	Project
Receipt Information			
Date/Time Received	DATE <u>4/15/22</u>	TIME <u>1710</u>	Received By <u>MRH</u>
Delivery Type <input type="checkbox"/> UPS <input type="checkbox"/> FedEx <input type="checkbox"/> FedEx Ground <input type="checkbox"/> US Mail <input type="checkbox"/> Spee-Dee <input checked="" type="checkbox"/> Lab Courier <input type="checkbox"/> Lab Field Services <input type="checkbox"/> Client Drop-off <input type="checkbox"/> Other. _____			
Condition of Cooler/Containers			
Sample(s) received in Cooler?	<input checked="" type="checkbox"/> Yes <input type="checkbox"/> No	If yes Cooler ID	
Multiple Coolers?	<input checked="" type="checkbox"/> Yes <input type="checkbox"/> No	If yes Cooler # <u>4</u> of <u>6</u>	
Cooler Custody Seals Present?	<input checked="" type="checkbox"/> Yes <input type="checkbox"/> No	If yes Cooler custody seals intact? <input checked="" type="checkbox"/> Yes <input type="checkbox"/> No	
Sample Custody Seals Present?	<input type="checkbox"/> Yes <input checked="" type="checkbox"/> No	If yes Sample custody seals intact? <input type="checkbox"/> Yes <input type="checkbox"/> No	
Trip Blank Present?	<input type="checkbox"/> Yes <input checked="" type="checkbox"/> No	If yes Which VOA samples are in cooler? ↓	
Temperature Record			
Coolant	<input checked="" type="checkbox"/> Wet ice <input type="checkbox"/> Blue ice <input type="checkbox"/> Dry ice <input type="checkbox"/> Other. _____ <input type="checkbox"/> NONE		
Thermometer ID	<u>0-5 MRH 4/15/22</u>	Correction Factor (°C) <u>00</u>	
* Temp Blank Temperature - If no temp blank, or temp blank temperature above criteria, proceed to Sample Container Temperature			
Uncorrected Temp (°C)	<u>21</u>	Corrected Temp (°C) <u>21</u>	
* Sample Container Temperature			
Container(s) used	CONTAINER 1	CONTAINER 2	
Uncorrected Temp (°C)			
Corrected Temp (°C)			
Exceptions Noted			
1) If temperature exceeds criteria, was sample(s) received same day of sampling? <input type="checkbox"/> Yes <input type="checkbox"/> No			
a) If yes Is there evidence that the chilling process began? <input type="checkbox"/> Yes <input type="checkbox"/> No			
2) If temperature is <0°C, are there obvious signs that the integrity of sample containers is compromised? (e.g., bulging septa, broken/cracked bottles, frozen solid?) <input type="checkbox"/> Yes <input type="checkbox"/> No			
NOTE If yes, contact PM before proceeding If no, proceed with login			
Additional Comments			





Environment Testing
America

Place COC scanning label
here

Cooler/Sample Receipt and Temperature Log Form

Client Information			
Client <u>SCS Engineers</u>			
City/State	CITY <u>Madison</u>	STATE <u>WI</u>	Project
Receipt Information			
Date/Time Received	DATE <u>4/15/22</u>	TIME <u>1710</u>	Received By <u>MRH</u>
Delivery Type <input type="checkbox"/> UPS <input type="checkbox"/> FedEx <input type="checkbox"/> FedEx Ground <input type="checkbox"/> US Mail <input type="checkbox"/> Spee-Dee <input checked="" type="checkbox"/> Lab Courier <input type="checkbox"/> Lab Field Services <input type="checkbox"/> Client Drop-off <input type="checkbox"/> Other _____			
Condition of Cooler/Containers			
Sample(s) received in Cooler?	<input checked="" type="checkbox"/> Yes <input type="checkbox"/> No	If yes Cooler ID	
Multiple Coolers?	<input checked="" type="checkbox"/> Yes <input type="checkbox"/> No	If yes Cooler # <u>5</u> of <u>6</u>	
Cooler Custody Seals Present?	<input checked="" type="checkbox"/> Yes <input type="checkbox"/> No	If yes Cooler custody seals intact? <input checked="" type="checkbox"/> Yes <input type="checkbox"/> No	
Sample Custody Seals Present?	<input type="checkbox"/> Yes <input checked="" type="checkbox"/> No	If yes Sample custody seals intact? <input type="checkbox"/> Yes <input type="checkbox"/> No	
Trip Blank Present?	<input type="checkbox"/> Yes <input checked="" type="checkbox"/> No	If yes Which VOA samples are in cooler? ↓	
Temperature Record			
Coolant <input checked="" type="checkbox"/> Wet ice <input type="checkbox"/> Blue ice <input type="checkbox"/> Dry ice <input type="checkbox"/> Other _____ <input type="checkbox"/> NONE			
Thermometer ID <u>05 MRH 4/15/22</u>		Correction Factor (°C) <u>00</u>	
• Temp Blank Temperature – If no temp blank, or temp blank temperature above criteria, proceed to Sample Container Temperature			
Uncorrected Temp (°C) <u>17</u>		Corrected Temp (°C) <u>17</u>	
• Sample Container Temperature			
Container(s) used	CONTAINER 1	CONTAINER 2	
Uncorrected Temp (°C)			
Corrected Temp (°C)			
Exceptions Noted			
1) If temperature exceeds criteria, was sample(s) received same day of sampling? <input type="checkbox"/> Yes <input type="checkbox"/> No a) If yes Is there evidence that the chilling process began? <input type="checkbox"/> Yes <input type="checkbox"/> No			
2) If temperature is <0°C, are there obvious signs that the integrity of sample containers is compromised? (e.g., bulging septa, broken/cracked bottles, frozen solid?) <input type="checkbox"/> Yes <input type="checkbox"/> No			
NOTE If yes, contact PM before proceeding If no, proceed with login			
Additional Comments			



Environment Testing
America

Place COC scanning label
here

Cooler/Sample Receipt and Temperature Log Form

Client Information			
Client <u>SCS Engineers</u>			
City/State	CITY <u>Madison</u>	STATE <u>WI</u>	Project
Receipt Information			
Date/Time Received	DATE <u>4/15/22</u>	TIME <u>1710</u>	Received By <u>MRH</u>
Delivery Type <input type="checkbox"/> UPS <input type="checkbox"/> FedEx <input type="checkbox"/> FedEx Ground <input type="checkbox"/> US Mail <input type="checkbox"/> Spee-Dee <input checked="" type="checkbox"/> Lab Courier <input type="checkbox"/> Lab Field Services <input type="checkbox"/> Client Drop-off <input type="checkbox"/> Other. _____			
Condition of Cooler/Containers			
Sample(s) received in Cooler?	<input checked="" type="checkbox"/> Yes <input type="checkbox"/> No	If yes Cooler ID	
Multiple Coolers?	<input checked="" type="checkbox"/> Yes <input type="checkbox"/> No	If yes Cooler # <u>6</u> of <u>6</u>	
Cooler Custody Seals Present?	<input checked="" type="checkbox"/> Yes <input type="checkbox"/> No	If yes Cooler custody seals intact? <input checked="" type="checkbox"/> Yes <input type="checkbox"/> No	
Sample Custody Seals Present?	<input type="checkbox"/> Yes <input checked="" type="checkbox"/> No	If yes Sample custody seals intact? <input type="checkbox"/> Yes <input type="checkbox"/> No	
Trip Blank Present?	<input type="checkbox"/> Yes <input checked="" type="checkbox"/> No	If yes Which VOA samples are in cooler? ↓	
Temperature Record			
Coolant	<input checked="" type="checkbox"/> Wet ice <input type="checkbox"/> Blue ice <input type="checkbox"/> Dry ice <input type="checkbox"/> Other. _____ <input type="checkbox"/> NONE		
Thermometer ID	<u>0-8 MRH 4/15/22</u>	Correction Factor (°C) <u>0.0</u>	
* Temp Blank Temperature - If no temp blank, or temp blank temperature above criteria, proceed to Sample Container Temperature			
Uncorrected Temp (°C)	<u>2.7</u>	Corrected Temp (°C) <u>2.7</u>	
Sample Container Temperature			
Container(s) used	CONTAINER 1	CONTAINER 2	
Uncorrected Temp (°C)			
Corrected Temp (°C)			
Exceptions Noted			
1) If temperature exceeds criteria, was sample(s) received same day of sampling? <input type="checkbox"/> Yes <input type="checkbox"/> No a) If yes Is there evidence that the chilling process began? <input type="checkbox"/> Yes <input type="checkbox"/> No			
2) If temperature is <0°C, are there obvious signs that the integrity of sample containers is compromised? (e.g., bulging septa, broken/cracked bottles, frozen solid?) <input type="checkbox"/> Yes <input type="checkbox"/> No			
NOTE If yes, contact PM before proceeding. If no, proceed with login			
Additional Comments			

Chain of Custody Record



Enviro. men. Test. ng
 America

Client Information		Sampler: <i>Boya C102</i>	Lab PM: Fredrick, Sandie	Carrier Tracking No(s): 310-70159-17488.1	COC No: 310-70159-17488.1
Client Contact: Meghan Blodgett		Phone: <i>515-844-9346</i>	E-Mail: Sandra.Fredrick@et.eurofins.us.com	State of Origin:	Page: Page 1 of 2
Company: SCS Engineers		RWISID:	Job #:		
Address: 2830 Dairy Drive		Due Date Requested:	Analysis Requested		
City: Madison	TAT Requested (days):	Total Number of Containers			
State, Zip: WI, 53718	Compliance Project: <input type="checkbox"/> Yes <input checked="" type="checkbox"/> No	6020A D. Metals (2-4)			
Phone: 25221072	PO #: 25221072	6020A Metals (5)			
Email: mblodgett@scsengineers.com	WO #: 31011020	2320B Alkalinity/Carbonat			
Project Name: Ottumwa Generating Station 25221072	Project #: 31011020	Perform MS/MSD (Yes or No)			
Site: S20W#:	SSOW#:	Field Filled Sample (Yes or No)			

Sample Identification	Sample Date	Sample Time	Sample Type (C=comp, G=grab)	Matrix (Water, Solid, Oil, Sludge, etc.)	Preservation Code:
MW-302	4-12-22	9:48	G	Water	D
MW-303	4-12-22	11:24	G	Water	D
MW-304	4-12-22	13:46	G	Water	D
MW-305	4-11-22	10:26	G	Water	D
MW-305A	4-11-22	18:09	G	Water	D
MW-306	4-12-22	15:26	G	Water	D
MW-310	4-11-22	14:11	G	Water	D
MW-310A	4-12-22	17:37	G	Water	D
MW-311	4-11-22	12:08	G	Water	D
MW-311A	4-14-22	15:00	G	Water	D
MW-312	4-11-22	16:59	G	Water	D

Special Instructions/Note:

Preservation Codes:
 M Hexane
 N None
 O As/NaO2
 P Na2O4S
 Q Na2SO3
 R H2SO4
 S H2SO4
 T TSP Dodecahydrate
 U Acetone
 V MC4A
 W pH 4-5
 Z other (specify)

Special Instructions/Note:
 Return To Client
 Disposal By Lab
 Archive For _____ Months

Sample Disposal (A fee may be assessed if samples are retained longer than 1 month)

Special Instructions/QC Requirements:

Empty Kit Relinquished by: *Ryan* Date: 4-15-22
 Relinquished by: *Ryan* Date: 4-15-22


Custody Seal No. Yes No

Method of Shipment: *Express* Date: *4/15/22* Time: *13:58* Company: *SCS*

Received by: *Ryan* Date: *4-15-22* Time: *17:10* Company: *SCS*


Cooler Temperature(s) °C and Other Remarks:

Chain of Custody Record

 

Client Information		Lab P/N: Fredrick, Sandie		Carrier Tracking No(s):	
Client Contact: Meghan Blodgett		E-Mail: Sandra.Fredrick@et.eurofins.com		State of Origin:	
Company: SCS Engineers		PWSID:		COC No: 310-70159-17488.2	
Address: 2830 Dainy Drive		Due Date Requested:		Page: Page 2 of 2	
City: Madison		TAT Requested (days):		Job #:	
State, Zip: WI, 53718		Compliance Project: <input type="checkbox"/> Yes <input type="checkbox"/> No		Preservation Codes: A HCL M Hexane B NaOH N None C Zn Acetate O As/AsO2 D Nitric Acid P Na2OAS E NaHSO4 Q Na2SO3 F MeOH R Na2SO3 G Amchlor S H2SO4 H Ascorbic Acid T TSP Dodecahydrate I Ice U Acetone J DI Water V MCAA K EDTA W pH 4-5 L EDA X other (specify) Other	
Project Name: Ottumwa Generating Station 25221072		Project #: 31011020		Special Instructions/Note:	
Site:		SSOW#:		Total Number of Containers	
Sample Date: 4-11-22		Sample Time: 15:54			
Sample Type (C=Comp, G=grab): 6		Preservation Code: Water		<input checked="" type="checkbox"/> Field Filled Sample (Yes or No)	
Matrix (Liquid, Solid, Over-sat, Other): Water		Perform MS/MSD (Yes or No) <input checked="" type="checkbox"/> N <input checked="" type="checkbox"/> D			
MW-313		6		6020A Metals (s) <input checked="" type="checkbox"/> X <input checked="" type="checkbox"/> Y <input checked="" type="checkbox"/> Z	
6020A Alkalinity/Carb/Bicarb <input checked="" type="checkbox"/> N <input checked="" type="checkbox"/> D		6020A D. Metals (2-4) <input checked="" type="checkbox"/> D			

Possible Hazard Identification		Sample Disposal (A fee may be assessed if samples are retained longer than 1 month)	
<input type="checkbox"/> Non-Hazard	<input type="checkbox"/> Flammable	<input type="checkbox"/> Skin Irritant	<input type="checkbox"/> Return To Client
<input type="checkbox"/> Deliverable Requested, I, II, III, IV Other (specify)	<input type="checkbox"/> Poison B	<input type="checkbox"/> Unknown	<input type="checkbox"/> Disposal By Lab
Empty Kit Relinquished by:		Special Instructions/QC Requirements:	
Relinquished by: <i>[Signature]</i>	Date: 4-15-22 13:58	Archive For _____ Months	
Relinquished by: <i>[Signature]</i>	Date: 4-15-22 13:58	Received by: <i>[Signature]</i>	
Relinquished by: <i>[Signature]</i>	Date: 4-15-22 17:10	Received by: <i>[Signature]</i>	
Custody Seals Intact: <input checked="" type="checkbox"/> Yes <input type="checkbox"/> No	Custody Seal No. _____	Cooler Temperature(s) °C and Other Remarks: _____	

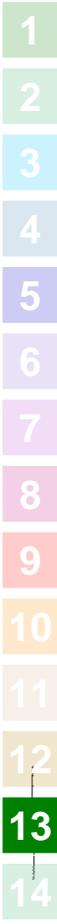

Login Sample Receipt Checklist

Client: SCS Engineers

Job Number: 310-229343-1

SDG Number:

Login Number: 229343

List Number: 1

Creator: Homolar, Dana J

List Source: Eurofins Cedar Falls

Question	Answer	Comment
Radioactivity wasn't checked or is \leq background as measured by a survey meter.	N/A	
The cooler's custody seal, if present, is intact.	True	
Sample custody seals, if present, are intact.	N/A	
The cooler or samples do not appear to have been compromised or tampered with.	True	
Samples were received on ice.	True	
Cooler Temperature is acceptable.	True	
Cooler Temperature is recorded.	True	
COC is present.	True	
COC is filled out in ink and legible.	True	
COC is filled out with all pertinent information.	True	
Is the Field Sampler's name present on COC?	True	
There are no discrepancies between the containers received and the COC.	True	
Samples are received within Holding Time (excluding tests with immediate HTs)	True	
Sample containers have legible labels.	True	
Containers are not broken or leaking.	True	
Sample collection date/times are provided.	True	
Appropriate sample containers are used.	True	
Sample bottles are completely filled.	True	
Sample Preservation Verified.	True	
There is sufficient vol. for all requested analyses, incl. any requested MS/MSDs	True	
Containers requiring zero headspace have no headspace or bubble is <math><6\text{mm}</math> (1/4").	True	
Multiphasic samples are not present.	True	
Samples do not require splitting or compositing.	True	
Residual Chlorine Checked.	N/A	



ANALYTICAL REPORT

Eurofins Cedar Falls
3019 Venture Way
Cedar Falls, IA 50613
Tel: (319)277-2401

Laboratory Job ID: 310-229324-2

Client Project/Site: Ottumwa Generating Station-25222072

For:

SCS Engineers
2830 Dairy Drive
Madison, Wisconsin 53718

Attn: Meghan Blodgett



Authorized for release by:
5/19/2022 8:47:08 PM

Sandie Fredrick, Project Manager II
(920)261-1660
Sandra.Fredrick@et.eurofinsus.com

LINKS

Review your project
results through



Have a Question?



Visit us at:

www.eurofinsus.com/Env

This report has been electronically signed and authorized by the signatory. Electronic signature is intended to be the legally binding equivalent of a traditionally handwritten signature.

Results relate only to the items tested and the sample(s) as received by the laboratory.



Table of Contents

Cover Page	1
Table of Contents	2
Case Narrative	3
Sample Summary	4
Detection Summary	5
Client Sample Results	6
Definitions	18
QC Sample Results	19
QC Association	22
Chronicle	23
Certification Summary	26
Method Summary	27
Chain of Custody	28
Receipt Checklists	38
Tracer Carrier Summary	41

Case Narrative

Client: SCS Engineers
Project/Site: Ottumwa Generating Station-25222072

Job ID: 310-229324-2

Job ID: 310-229324-2

Laboratory: Eurofins Cedar Falls

Narrative

Job Narrative 310-229324-2

Comments

No additional comments.

Receipt

The samples were received on 4/15/2022 5:10 PM. Unless otherwise noted below, the samples arrived in good condition, and where required, properly preserved and on ice. The temperatures of the 6 coolers at receipt time were 1.7° C, 2.1° C, 2.3° C, 2.4° C, 2.6° C and 2.7° C.

RAD

Methods 903.0, 9315: Radium-226 batch 561488

Any minimum detectable concentration (MDC), critical value (DLC), or Safe Drinking Water Act detection limit (SDWA DL) is sample-specific unless otherwise stated elsewhere in this narrative. Radiochemistry sample results are reported with the count date/time applied as the Activity Reference Date. MW-302 (310-229324-1), MW-303 (310-229324-2), MW-304 (310-229324-3), MW-305 (310-229324-4), MW-305A (310-229324-5), MW-306 (310-229324-6), MW-310 (310-229324-7), (LCS 160-561488/1-A), (LCSD 160-561488/2-A) and (MB 160-561488/23-A)

Methods 903.0, 9315: Radium 226 batch 561918

Any minimum detectable concentration (MDC), critical value (DLC), or Safe Drinking Water Act detection limit (SDWA DL) is sample-specific unless otherwise stated elsewhere in this narrative. Radiochemistry sample results are reported with the count date/time applied as the Activity Reference Date. MW-310A (310-229324-8), MW-311 (310-229324-9), MW-311A (310-229324-10), MW-312 (310-229324-11), MW-313 (310-229324-12), (LCS 160-561918/1-A), (LCSD 160-561918/2-A) and (MB 160-561918/22-A)

Methods 904.0, 9320: Radium-228 prep batch 160-561498:

Any minimum detectable concentration (MDC), critical value (DLC), or Safe Drinking Water Act detection limit (SDWA DL) is sample-specific unless otherwise stated elsewhere in this narrative. Radiochemistry sample results are reported with the count date/time applied as the Activity Reference Date. MW-302 (310-229324-1), MW-303 (310-229324-2), MW-304 (310-229324-3), MW-305 (310-229324-4), MW-305A (310-229324-5), MW-306 (310-229324-6), MW-310 (310-229324-7), (LCS 160-561498/1-A), (LCSD 160-561498/2-A) and (MB 160-561498/23-A)

Methods 904.0, 9320: Radium-228 prep batch 160-561925:

Any minimum detectable concentration (MDC), critical value (DLC), or Safe Drinking Water Act detection limit (SDWA DL) is sample-specific unless otherwise stated elsewhere in this narrative. Radiochemistry sample results are reported with the count date/time applied as the Activity Reference Date. MW-310A (310-229324-8), MW-311 (310-229324-9), MW-311A (310-229324-10), MW-312 (310-229324-11), MW-313 (310-229324-12), (LCS 160-561925/1-A), (LCSD 160-561925/2-A) and (MB 160-561925/22-A)

Method 904.0: Radium-228 prep batch 160-561925:

The following sample(s) exhibited a negative result greater in magnitude than the 3 sigma TPU. This occurrence was evaluated and determined to be random in nature. Sporadic occurrences such as this are statistically expected. No further action is required. MW-312 (310-229324-11)

No additional analytical or quality issues were noted, other than those described above or in the Definitions/Glossary page.

Sample Summary

Client: SCS Engineers
Project/Site: Ottumwa Generating Station-25222072

Job ID: 310-229324-2

Lab Sample ID	Client Sample ID	Matrix	Collected	Received
310-229324-1	MW-302	Water	04/12/22 09:48	04/15/22 17:10
310-229324-2	MW-303	Water	04/12/22 11:24	04/15/22 17:10
310-229324-3	MW-304	Water	04/12/22 13:46	04/15/22 17:10
310-229324-4	MW-305	Water	04/11/22 10:26	04/15/22 17:10
310-229324-5	MW-305A	Water	04/12/22 18:09	04/15/22 17:10
310-229324-6	MW-306	Water	04/12/22 15:20	04/15/22 17:10
310-229324-7	MW-310	Water	04/11/22 14:11	04/15/22 17:10
310-229324-8	MW-310A	Water	04/12/22 17:37	04/15/22 17:10
310-229324-9	MW-311	Water	04/11/22 12:08	04/15/22 17:10
310-229324-10	MW-311A	Water	04/14/22 15:00	04/15/22 17:10
310-229324-11	MW-312	Water	04/11/22 16:59	04/15/22 17:10
310-229324-12	MW-313	Water	04/11/22 15:54	04/15/22 17:10

1

2

3

4

5

6

7

8

9

10

11

12

13

14

15

Detection Summary

Client: SCS Engineers
Project/Site: Ottumwa Generating Station-25222072

Job ID: 310-229324-2

Client Sample ID: MW-302 **Lab Sample ID: 310-229324-1**

No Detections.

Client Sample ID: MW-303 **Lab Sample ID: 310-229324-2**

No Detections.

Client Sample ID: MW-304 **Lab Sample ID: 310-229324-3**

No Detections.

Client Sample ID: MW-305 **Lab Sample ID: 310-229324-4**

No Detections.

Client Sample ID: MW-305A **Lab Sample ID: 310-229324-5**

No Detections.

Client Sample ID: MW-306 **Lab Sample ID: 310-229324-6**

No Detections.

Client Sample ID: MW-310 **Lab Sample ID: 310-229324-7**

No Detections.

Client Sample ID: MW-310A **Lab Sample ID: 310-229324-8**

No Detections.

Client Sample ID: MW-311 **Lab Sample ID: 310-229324-9**

No Detections.

Client Sample ID: MW-311A **Lab Sample ID: 310-229324-10**

No Detections.

Client Sample ID: MW-312 **Lab Sample ID: 310-229324-11**

No Detections.

Client Sample ID: MW-313 **Lab Sample ID: 310-229324-12**

No Detections.

This Detection Summary does not include radiochemical test results.

Eurofins Cedar Falls

Client Sample Results

Client: SCS Engineers
 Project/Site: Ottumwa Generating Station-25222072

Job ID: 310-229324-2

Client Sample ID: MW-302

Lab Sample ID: 310-229324-1

Date Collected: 04/12/22 09:48

Matrix: Water

Date Received: 04/15/22 17:10

Method: 903.0 - Radium-226 (GFPC)

Analyte	Result	Qualifier	Count Uncert. (2σ+/-)	Total Uncert. (2σ+/-)	RL	MDC	Unit	Prepared	Analyzed	Dil Fac
Radium 226	0.202	U	0.161	0.162	1.00	0.241	pCi/L	04/21/22 10:14	05/13/22 20:52	1
Carrier	%Yield	Qualifier	Limits					Prepared	Analyzed	Dil Fac
Ba Carrier	74.4		40 - 110					04/21/22 10:14	05/13/22 20:52	1

Method: 904.0 - Radium-228 (GFPC)

Analyte	Result	Qualifier	Count Uncert. (2σ+/-)	Total Uncert. (2σ+/-)	RL	MDC	Unit	Prepared	Analyzed	Dil Fac
Radium 228	0.0914	U	0.257	0.257	1.00	0.447	pCi/L	04/21/22 10:59	05/10/22 12:22	1
Carrier	%Yield	Qualifier	Limits					Prepared	Analyzed	Dil Fac
Ba	74.4		40 - 110					04/21/22 10:59	05/10/22 12:22	1
Y Carrier	87.1		40 - 110					04/21/22 10:59	05/10/22 12:22	1

Method: Ra226_Ra228 Pos - Combined Radium-226 and Radium-228

Analyte	Result	Qualifier	Count Uncert. (2σ+/-)	Total Uncert. (2σ+/-)	RL	MDC	Unit	Prepared	Analyzed	Dil Fac
Radium 226 and 228	0.294	U	0.303	0.304	5.00	0.447	pCi/L		05/16/22 11:24	1

Client Sample Results

Client: SCS Engineers
 Project/Site: Ottumwa Generating Station-25222072

Job ID: 310-229324-2

Client Sample ID: MW-303
 Date Collected: 04/12/22 11:24
 Date Received: 04/15/22 17:10

Lab Sample ID: 310-229324-2
 Matrix: Water

Method: 903.0 - Radium-226 (GFPC)

Analyte	Result	Qualifier	Count Uncert. (2σ+/-)	Total Uncert. (2σ+/-)	RL	MDC	Unit	Prepared	Analyzed	Dil Fac
Radium 226	0.156	U	0.151	0.151	1.00	0.239	pCi/L	04/21/22 10:14	05/13/22 20:52	1
Carrier	%Yield	Qualifier	Limits					Prepared	Analyzed	Dil Fac
Ba Carrier	86.7		40 - 110					04/21/22 10:14	05/13/22 20:52	1

Method: 904.0 - Radium-228 (GFPC)

Analyte	Result	Qualifier	Count Uncert. (2σ+/-)	Total Uncert. (2σ+/-)	RL	MDC	Unit	Prepared	Analyzed	Dil Fac
Radium 228	0.463		0.267	0.271	1.00	0.405	pCi/L	04/21/22 10:59	05/10/22 12:22	1
Carrier	%Yield	Qualifier	Limits					Prepared	Analyzed	Dil Fac
Ba	86.7		40 - 110					04/21/22 10:59	05/10/22 12:22	1
Y Carrier	89.0		40 - 110					04/21/22 10:59	05/10/22 12:22	1

Method: Ra226_Ra228 Pos - Combined Radium-226 and Radium-228

Analyte	Result	Qualifier	Count Uncert. (2σ+/-)	Total Uncert. (2σ+/-)	RL	MDC	Unit	Prepared	Analyzed	Dil Fac
Radium 226 and 228	0.619		0.307	0.310	5.00	0.405	pCi/L		05/16/22 11:24	1

- 1
- 2
- 3
- 4
- 5
- 6
- 7
- 8
- 9
- 10
- 11
- 12
- 13
- 14
- 15

Client Sample Results

Client: SCS Engineers
 Project/Site: Ottumwa Generating Station-25222072

Job ID: 310-229324-2

Client Sample ID: MW-304
 Date Collected: 04/12/22 13:46
 Date Received: 04/15/22 17:10

Lab Sample ID: 310-229324-3
 Matrix: Water

Method: 903.0 - Radium-226 (GFPC)

Analyte	Result	Qualifier	Count Uncert. (2σ+/-)	Total Uncert. (2σ+/-)	RL	MDC	Unit	Prepared	Analyzed	Dil Fac
Radium 226	1.29		0.253	0.279	1.00	0.182	pCi/L	04/21/22 10:14	05/13/22 20:52	1
Carrier	%Yield	Qualifier	Limits					Prepared	Analyzed	Dil Fac
Ba Carrier	90.1		40 - 110					04/21/22 10:14	05/13/22 20:52	1

Method: 904.0 - Radium-228 (GFPC)

Analyte	Result	Qualifier	Count Uncert. (2σ+/-)	Total Uncert. (2σ+/-)	RL	MDC	Unit	Prepared	Analyzed	Dil Fac
Radium 228	1.58		0.326	0.357	1.00	0.365	pCi/L	04/21/22 10:59	05/10/22 12:22	1
Carrier	%Yield	Qualifier	Limits					Prepared	Analyzed	Dil Fac
Ba	90.1		40 - 110					04/21/22 10:59	05/10/22 12:22	1
Y Carrier	93.5		40 - 110					04/21/22 10:59	05/10/22 12:22	1

Method: Ra226_Ra228 Pos - Combined Radium-226 and Radium-228

Analyte	Result	Qualifier	Count Uncert. (2σ+/-)	Total Uncert. (2σ+/-)	RL	MDC	Unit	Prepared	Analyzed	Dil Fac
Radium 226 and 228	2.87		0.413	0.453	5.00	0.365	pCi/L		05/16/22 11:24	1

- 1
- 2
- 3
- 4
- 5
- 6
- 7
- 8
- 9
- 10
- 11
- 12
- 13
- 14
- 15

Client Sample Results

Client: SCS Engineers
 Project/Site: Ottumwa Generating Station-25222072

Job ID: 310-229324-2

Client Sample ID: MW-305

Lab Sample ID: 310-229324-4

Date Collected: 04/11/22 10:26

Matrix: Water

Date Received: 04/15/22 17:10

Method: 903.0 - Radium-226 (GFPC)

Analyte	Result	Qualifier	Count Uncert. (2σ+/-)	Total Uncert. (2σ+/-)	RL	MDC	Unit	Prepared	Analyzed	Dil Fac
Radium 226	0.433		0.163	0.168	1.00	0.171	pCi/L	04/21/22 10:14	05/13/22 20:53	1
Carrier	%Yield	Qualifier	Limits					Prepared	Analyzed	Dil Fac
Ba Carrier	87.2		40 - 110					04/21/22 10:14	05/13/22 20:53	1

Method: 904.0 - Radium-228 (GFPC)

Analyte	Result	Qualifier	Count Uncert. (2σ+/-)	Total Uncert. (2σ+/-)	RL	MDC	Unit	Prepared	Analyzed	Dil Fac
Radium 228	0.601		0.254	0.260	1.00	0.355	pCi/L	04/21/22 10:59	05/10/22 12:23	1
Carrier	%Yield	Qualifier	Limits					Prepared	Analyzed	Dil Fac
Ba	87.2		40 - 110					04/21/22 10:59	05/10/22 12:23	1
Y Carrier	90.1		40 - 110					04/21/22 10:59	05/10/22 12:23	1

Method: Ra226_Ra228 Pos - Combined Radium-226 and Radium-228

Analyte	Result	Qualifier	Count Uncert. (2σ+/-)	Total Uncert. (2σ+/-)	RL	MDC	Unit	Prepared	Analyzed	Dil Fac
Radium 226 and 228	1.03		0.302	0.310	5.00	0.355	pCi/L		05/16/22 11:24	1

- 1
- 2
- 3
- 4
- 5
- 6
- 7
- 8
- 9
- 10
- 11
- 12
- 13
- 14
- 15

Client Sample Results

Client: SCS Engineers
 Project/Site: Ottumwa Generating Station-25222072

Job ID: 310-229324-2

Client Sample ID: MW-305A

Lab Sample ID: 310-229324-5

Date Collected: 04/12/22 18:09

Matrix: Water

Date Received: 04/15/22 17:10

Method: 903.0 - Radium-226 (GFPC)

Analyte	Result	Qualifier	Count Uncert. (2σ+/-)	Total Uncert. (2σ+/-)	RL	MDC	Unit	Prepared	Analyzed	Dil Fac
Radium 226	2.96		0.378	0.463	1.00	0.193	pCi/L	04/21/22 10:14	05/13/22 20:53	1
Carrier	%Yield	Qualifier	Limits					Prepared	Analyzed	Dil Fac
Ba Carrier	86.7		40 - 110					04/21/22 10:14	05/13/22 20:53	1

Method: 904.0 - Radium-228 (GFPC)

Analyte	Result	Qualifier	Count Uncert. (2σ+/-)	Total Uncert. (2σ+/-)	RL	MDC	Unit	Prepared	Analyzed	Dil Fac
Radium 228	0.481		0.266	0.270	1.00	0.396	pCi/L	04/21/22 10:59	05/10/22 12:23	1
Carrier	%Yield	Qualifier	Limits					Prepared	Analyzed	Dil Fac
Ba	86.7		40 - 110					04/21/22 10:59	05/10/22 12:23	1
Y Carrier	87.5		40 - 110					04/21/22 10:59	05/10/22 12:23	1

Method: Ra226_Ra228 Pos - Combined Radium-226 and Radium-228

Analyte	Result	Qualifier	Count Uncert. (2σ+/-)	Total Uncert. (2σ+/-)	RL	MDC	Unit	Prepared	Analyzed	Dil Fac
Radium 226 and 228	3.44		0.462	0.536	5.00	0.396	pCi/L		05/16/22 11:24	1

- 1
- 2
- 3
- 4
- 5
- 6
- 7
- 8
- 9
- 10
- 11
- 12
- 13
- 14
- 15

Client Sample Results

Client: SCS Engineers
 Project/Site: Ottumwa Generating Station-25222072

Job ID: 310-229324-2

Client Sample ID: MW-306

Lab Sample ID: 310-229324-6

Date Collected: 04/12/22 15:20

Matrix: Water

Date Received: 04/15/22 17:10

Method: 903.0 - Radium-226 (GFPC)

Analyte	Result	Qualifier	Count Uncert. (2σ+/-)	Total Uncert. (2σ+/-)	RL	MDC	Unit	Prepared	Analyzed	Dil Fac
Radium 226	0.115	U	0.112	0.112	1.00	0.175	pCi/L	04/21/22 10:14	05/13/22 20:53	1
Carrier	%Yield	Qualifier	Limits					Prepared	Analyzed	Dil Fac
Ba Carrier	91.1		40 - 110					04/21/22 10:14	05/13/22 20:53	1

Method: 904.0 - Radium-228 (GFPC)

Analyte	Result	Qualifier	Count Uncert. (2σ+/-)	Total Uncert. (2σ+/-)	RL	MDC	Unit	Prepared	Analyzed	Dil Fac
Radium 228	1.92		0.364	0.404	1.00	0.399	pCi/L	04/21/22 10:59	05/10/22 12:24	1
Carrier	%Yield	Qualifier	Limits					Prepared	Analyzed	Dil Fac
Ba	91.1		40 - 110					04/21/22 10:59	05/10/22 12:24	1
Y Carrier	88.6		40 - 110					04/21/22 10:59	05/10/22 12:24	1

Method: Ra226_Ra228 Pos - Combined Radium-226 and Radium-228

Analyte	Result	Qualifier	Count Uncert. (2σ+/-)	Total Uncert. (2σ+/-)	RL	MDC	Unit	Prepared	Analyzed	Dil Fac
Radium 226 and 228	2.03		0.381	0.419	5.00	0.399	pCi/L		05/16/22 11:24	1

Client Sample Results

Client: SCS Engineers
 Project/Site: Ottumwa Generating Station-25222072

Job ID: 310-229324-2

Client Sample ID: MW-310
Date Collected: 04/11/22 14:11
Date Received: 04/15/22 17:10

Lab Sample ID: 310-229324-7
Matrix: Water

Method: 903.0 - Radium-226 (GFPC)

Analyte	Result	Qualifier	Count Uncert. (2σ+/-)	Total Uncert. (2σ+/-)	RL	MDC	Unit	Prepared	Analyzed	Dil Fac
Radium 226	-0.0361	U	0.0633	0.0634	1.00	0.161	pCi/L	04/21/22 10:14	05/13/22 22:26	1
Carrier	%Yield	Qualifier	Limits					Prepared	Analyzed	Dil Fac
Ba Carrier	80.0		40 - 110					04/21/22 10:14	05/13/22 22:26	1

Method: 904.0 - Radium-228 (GFPC)

Analyte	Result	Qualifier	Count Uncert. (2σ+/-)	Total Uncert. (2σ+/-)	RL	MDC	Unit	Prepared	Analyzed	Dil Fac
Radium 228	0.316	U	0.252	0.254	1.00	0.398	pCi/L	04/21/22 10:59	05/10/22 12:23	1
Carrier	%Yield	Qualifier	Limits					Prepared	Analyzed	Dil Fac
Ba	80.0		40 - 110					04/21/22 10:59	05/10/22 12:23	1
Y Carrier	88.2		40 - 110					04/21/22 10:59	05/10/22 12:23	1

Method: Ra226_Ra228 Pos - Combined Radium-226 and Radium-228

Analyte	Result	Qualifier	Count Uncert. (2σ+/-)	Total Uncert. (2σ+/-)	RL	MDC	Unit	Prepared	Analyzed	Dil Fac
Radium 226 and 228	0.316	U	0.260	0.262	5.00	0.398	pCi/L		05/16/22 11:24	1

Client Sample Results

Client: SCS Engineers
 Project/Site: Ottumwa Generating Station-25222072

Job ID: 310-229324-2

Client Sample ID: MW-310A

Lab Sample ID: 310-229324-8

Date Collected: 04/12/22 17:37

Matrix: Water

Date Received: 04/15/22 17:10

Method: 903.0 - Radium-226 (GFPC)

Analyte	Result	Qualifier	Count Uncert. (2σ+/-)	Total Uncert. (2σ+/-)	RL	MDC	Unit	Prepared	Analyzed	Dil Fac
Radium 226	4.35		0.387	0.551	1.00	0.133	pCi/L	04/25/22 08:44	05/18/22 12:39	1
Carrier	%Yield	Qualifier	Limits					Prepared	Analyzed	Dil Fac
Ba Carrier	85.2		40 - 110					04/25/22 08:44	05/18/22 12:39	1

Method: 904.0 - Radium-228 (GFPC)

Analyte	Result	Qualifier	Count Uncert. (2σ+/-)	Total Uncert. (2σ+/-)	RL	MDC	Unit	Prepared	Analyzed	Dil Fac
Radium 228	0.267	U	0.257	0.258	1.00	0.414	pCi/L	04/25/22 09:22	05/11/22 12:59	1
Carrier	%Yield	Qualifier	Limits					Prepared	Analyzed	Dil Fac
Ba	85.2		40 - 110					04/25/22 09:22	05/11/22 12:59	1
Y Carrier	85.6		40 - 110					04/25/22 09:22	05/11/22 12:59	1

Method: Ra226_Ra228 Pos - Combined Radium-226 and Radium-228

Analyte	Result	Qualifier	Count Uncert. (2σ+/-)	Total Uncert. (2σ+/-)	RL	MDC	Unit	Prepared	Analyzed	Dil Fac
Radium 226 and 228	4.61		0.465	0.608	5.00	0.414	pCi/L		05/19/22 16:45	1

- 1
- 2
- 3
- 4
- 5
- 6
- 7
- 8
- 9
- 10
- 11
- 12
- 13
- 14
- 15

Client Sample Results

Client: SCS Engineers
 Project/Site: Ottumwa Generating Station-25222072

Job ID: 310-229324-2

Client Sample ID: MW-311
Date Collected: 04/11/22 12:08
Date Received: 04/15/22 17:10

Lab Sample ID: 310-229324-9
Matrix: Water

Method: 903.0 - Radium-226 (GFPC)

Analyte	Result	Qualifier	Count Uncert. (2σ+/-)	Total Uncert. (2σ+/-)	RL	MDC	Unit	Prepared	Analyzed	Dil Fac
Radium 226	0.0305	U	0.0746	0.0746	1.00	0.135	pCi/L	04/25/22 08:44	05/18/22 12:40	1
Carrier	%Yield	Qualifier	Limits					Prepared	Analyzed	Dil Fac
Ba Carrier	92.9		40 - 110					04/25/22 08:44	05/18/22 12:40	1

Method: 904.0 - Radium-228 (GFPC)

Analyte	Result	Qualifier	Count Uncert. (2σ+/-)	Total Uncert. (2σ+/-)	RL	MDC	Unit	Prepared	Analyzed	Dil Fac
Radium 228	0.194	U	0.221	0.221	1.00	0.363	pCi/L	04/25/22 09:22	05/11/22 13:00	1
Carrier	%Yield	Qualifier	Limits					Prepared	Analyzed	Dil Fac
Ba	92.9		40 - 110					04/25/22 09:22	05/11/22 13:00	1
Y Carrier	87.1		40 - 110					04/25/22 09:22	05/11/22 13:00	1

Method: Ra226_Ra228 Pos - Combined Radium-226 and Radium-228

Analyte	Result	Qualifier	Count Uncert. (2σ+/-)	Total Uncert. (2σ+/-)	RL	MDC	Unit	Prepared	Analyzed	Dil Fac
Radium 226 and 228	0.224	U	0.233	0.233	5.00	0.363	pCi/L		05/19/22 16:45	1

Client Sample Results

Client: SCS Engineers
 Project/Site: Ottumwa Generating Station-25222072

Job ID: 310-229324-2

Client Sample ID: MW-311A

Lab Sample ID: 310-229324-10

Date Collected: 04/14/22 15:00

Matrix: Water

Date Received: 04/15/22 17:10

Method: 903.0 - Radium-226 (GFPC)

Analyte	Result	Qualifier	Count Uncert. (2σ+/-)	Total Uncert. (2σ+/-)	RL	MDC	Unit	Prepared	Analyzed	Dil Fac
Radium 226	3.38		0.351	0.464	1.00	0.138	pCi/L	04/25/22 08:44	05/18/22 12:40	1
Carrier	%Yield	Qualifier	Limits					Prepared	Analyzed	Dil Fac
Ba Carrier	79.8		40 - 110					04/25/22 08:44	05/18/22 12:40	1

Method: 904.0 - Radium-228 (GFPC)

Analyte	Result	Qualifier	Count Uncert. (2σ+/-)	Total Uncert. (2σ+/-)	RL	MDC	Unit	Prepared	Analyzed	Dil Fac
Radium 228	0.610		0.312	0.317	1.00	0.459	pCi/L	04/25/22 09:22	05/11/22 13:00	1
Carrier	%Yield	Qualifier	Limits					Prepared	Analyzed	Dil Fac
Ba	79.8		40 - 110					04/25/22 09:22	05/11/22 13:00	1
Y Carrier	88.2		40 - 110					04/25/22 09:22	05/11/22 13:00	1

Method: Ra226_Ra228 Pos - Combined Radium-226 and Radium-228

Analyte	Result	Qualifier	Count Uncert. (2σ+/-)	Total Uncert. (2σ+/-)	RL	MDC	Unit	Prepared	Analyzed	Dil Fac
Radium 226 and 228	3.99		0.470	0.562	5.00	0.459	pCi/L		05/19/22 16:45	1

- 1
- 2
- 3
- 4
- 5
- 6
- 7
- 8
- 9
- 10
- 11
- 12
- 13
- 14
- 15

Client Sample Results

Client: SCS Engineers
 Project/Site: Ottumwa Generating Station-25222072

Job ID: 310-229324-2

Client Sample ID: MW-312

Lab Sample ID: 310-229324-11

Date Collected: 04/11/22 16:59

Matrix: Water

Date Received: 04/15/22 17:10

Method: 903.0 - Radium-226 (GFPC)

Analyte	Result	Qualifier	Count Uncert. (2σ+/-)	Total Uncert. (2σ+/-)	RL	MDC	Unit	Prepared	Analyzed	Dil Fac
Radium 226	0.357		0.136	0.139	1.00	0.151	pCi/L	04/25/22 08:44	05/18/22 12:40	1
Carrier	%Yield	Qualifier	Limits					Prepared	Analyzed	Dil Fac
Ba Carrier	81.8		40 - 110					04/25/22 08:44	05/18/22 12:40	1

Method: 904.0 - Radium-228 (GFPC)

Analyte	Result	Qualifier	Count Uncert. (2σ+/-)	Total Uncert. (2σ+/-)	RL	MDC	Unit	Prepared	Analyzed	Dil Fac
Radium 228	-0.907	U	0.116	0.143	1.00	0.443	pCi/L	04/25/22 09:22	05/11/22 13:00	1
Carrier	%Yield	Qualifier	Limits					Prepared	Analyzed	Dil Fac
Ba	81.8		40 - 110					04/25/22 09:22	05/11/22 13:00	1
Y Carrier	87.1		40 - 110					04/25/22 09:22	05/11/22 13:00	1

Method: Ra226_Ra228 Pos - Combined Radium-226 and Radium-228

Analyte	Result	Qualifier	Count Uncert. (2σ+/-)	Total Uncert. (2σ+/-)	RL	MDC	Unit	Prepared	Analyzed	Dil Fac
Radium 226 and 228	0.357	U	0.179	0.199	5.00	0.443	pCi/L		05/19/22 16:45	1

Client Sample Results

Client: SCS Engineers
 Project/Site: Ottumwa Generating Station-25222072

Job ID: 310-229324-2

Client Sample ID: MW-313
 Date Collected: 04/11/22 15:54
 Date Received: 04/15/22 17:10

Lab Sample ID: 310-229324-12
 Matrix: Water

Method: 903.0 - Radium-226 (GFPC)

Analyte	Result	Qualifier	Count Uncert. (2σ+/-)	Total Uncert. (2σ+/-)	RL	MDC	Unit	Prepared	Analyzed	Dil Fac
Radium 226	0.308		0.124	0.127	1.00	0.139	pCi/L	04/25/22 08:44	05/18/22 12:40	1
Carrier	%Yield	Qualifier	Limits					Prepared	Analyzed	Dil Fac
Ba Carrier	84.0		40 - 110					04/25/22 08:44	05/18/22 12:40	1

Method: 904.0 - Radium-228 (GFPC)

Analyte	Result	Qualifier	Count Uncert. (2σ+/-)	Total Uncert. (2σ+/-)	RL	MDC	Unit	Prepared	Analyzed	Dil Fac
Radium 228	0.235	U	0.286	0.287	1.00	0.473	pCi/L	04/25/22 09:22	05/11/22 13:01	1
Carrier	%Yield	Qualifier	Limits					Prepared	Analyzed	Dil Fac
Ba	84.0		40 - 110					04/25/22 09:22	05/11/22 13:01	1
Y Carrier	86.4		40 - 110					04/25/22 09:22	05/11/22 13:01	1

Method: Ra226_Ra228 Pos - Combined Radium-226 and Radium-228

Analyte	Result	Qualifier	Count Uncert. (2σ+/-)	Total Uncert. (2σ+/-)	RL	MDC	Unit	Prepared	Analyzed	Dil Fac
Radium 226 and 228	0.543		0.312	0.314	5.00	0.473	pCi/L		05/19/22 16:45	1

- 1
- 2
- 3
- 4
- 5
- 6
- 7
- 8
- 9
- 10
- 11
- 12
- 13
- 14
- 15

Definitions/Glossary

Client: SCS Engineers
Project/Site: Ottumwa Generating Station-25222072

Job ID: 310-229324-2

Qualifiers

Rad

Qualifier	Qualifier Description
U	Result is less than the sample detection limit.

Glossary

Abbreviation	These commonly used abbreviations may or may not be present in this report.
α	Listed under the "D" column to designate that the result is reported on a dry weight basis
%R	Percent Recovery
CFL	Contains Free Liquid
CFU	Colony Forming Unit
CNF	Contains No Free Liquid
DER	Duplicate Error Ratio (normalized absolute difference)
Dil Fac	Dilution Factor
DL	Detection Limit (DoD/DOE)
DL, RA, RE, IN	Indicates a Dilution, Re-analysis, Re-extraction, or additional Initial metals/anion analysis of the sample
DLC	Decision Level Concentration (Radiochemistry)
EDL	Estimated Detection Limit (Dioxin)
LOD	Limit of Detection (DoD/DOE)
LOQ	Limit of Quantitation (DoD/DOE)
MCL	EPA recommended "Maximum Contaminant Level"
MDA	Minimum Detectable Activity (Radiochemistry)
MDC	Minimum Detectable Concentration (Radiochemistry)
MDL	Method Detection Limit
ML	Minimum Level (Dioxin)
MPN	Most Probable Number
MQL	Method Quantitation Limit
NC	Not Calculated
ND	Not Detected at the reporting limit (or MDL or EDL if shown)
NEG	Negative / Absent
POS	Positive / Present
PQL	Practical Quantitation Limit
PRES	Presumptive
QC	Quality Control
RER	Relative Error Ratio (Radiochemistry)
RL	Reporting Limit or Requested Limit (Radiochemistry)
RPD	Relative Percent Difference, a measure of the relative difference between two points
TEF	Toxicity Equivalent Factor (Dioxin)
TEQ	Toxicity Equivalent Quotient (Dioxin)
TNTC	Too Numerous To Count

QC Sample Results

Client: SCS Engineers
 Project/Site: Ottumwa Generating Station-25222072

Job ID: 310-229324-2

Method: 903.0 - Radium-226 (GFPC)

Lab Sample ID: MB 160-561488/23-A
Matrix: Water
Analysis Batch: 565428

Client Sample ID: Method Blank
Prep Type: Total/NA
Prep Batch: 561488

Analyte	MB	MB	Count	Total	RL	MDC	Unit	Prepared	Analyzed	Dil Fac
	Result	Qualifier	Uncert. (2σ+/-)	Uncert. (2σ+/-)						
Radium 226	-0.03358	U	0.105	0.105	1.00	0.214	pCi/L	04/21/22 10:14	05/13/22 22:35	1
Carrier	MB	MB	Limits			Prepared	Analyzed	Dil Fac		
	%Yield	Qualifier								
Ba Carrier	98.8		40 - 110			04/21/22 10:14	05/13/22 22:35	1		

Lab Sample ID: LCS 160-561488/1-A
Matrix: Water
Analysis Batch: 565428

Client Sample ID: Lab Control Sample
Prep Type: Total/NA
Prep Batch: 561488

Analyte	Spike Added	LCS Result	LCS Qual	Total	RL	MDC	Unit	%Rec	%Rec Limits
				Uncert. (2σ+/-)					
Radium 226	11.3	11.09		1.22	1.00	0.169	pCi/L	98	75 - 125
Carrier	LCS	LCS	Limits			Prepared	Analyzed	Dil Fac	
	%Yield	Qualifier							
Ba Carrier	95.8		40 - 110						

Lab Sample ID: LCSD 160-561488/2-A
Matrix: Water
Analysis Batch: 565428

Client Sample ID: Lab Control Sample Dup
Prep Type: Total/NA
Prep Batch: 561488

Analyte	Spike Added	LCSD Result	LCSD Qual	Total	RL	MDC	Unit	%Rec	%Rec Limits	RER	Limit
				Uncert. (2σ+/-)							
Radium 226	11.3	10.68		1.20	1.00	0.202	pCi/L	94	75 - 125	0.17	1
Carrier	LCSD	LCSD	Limits			Prepared	Analyzed	Dil Fac			
	%Yield	Qualifier									
Ba Carrier	93.8		40 - 110								

Lab Sample ID: MB 160-561918/22-A
Matrix: Water
Analysis Batch: 566379

Client Sample ID: Method Blank
Prep Type: Total/NA
Prep Batch: 561918

Analyte	MB	MB	Count	Total	RL	MDC	Unit	Prepared	Analyzed	Dil Fac
	Result	Qualifier	Uncert. (2σ+/-)	Uncert. (2σ+/-)						
Radium 226	0.05827	U	0.0742	0.0744	1.00	0.123	pCi/L	04/25/22 08:44	05/18/22 16:35	1
Carrier	MB	MB	Limits			Prepared	Analyzed	Dil Fac		
	%Yield	Qualifier								
Ba Carrier	97.0		40 - 110			04/25/22 08:44	05/18/22 16:35	1		

Lab Sample ID: LCS 160-561918/1-A
Matrix: Water
Analysis Batch: 566379

Client Sample ID: Lab Control Sample
Prep Type: Total/NA
Prep Batch: 561918

Analyte	Spike Added	LCS Result	LCS Qual	Total	RL	MDC	Unit	%Rec	%Rec Limits
				Uncert. (2σ+/-)					
Radium 226	11.3	9.836		1.04	1.00	0.132	pCi/L	87	75 - 125

Eurofins Cedar Falls

QC Sample Results

Client: SCS Engineers
 Project/Site: Ottumwa Generating Station-25222072

Job ID: 310-229324-2

Method: 903.0 - Radium-226 (GFPC) (Continued)

Lab Sample ID: LCS 160-561918/1-A
Matrix: Water
Analysis Batch: 566379

Client Sample ID: Lab Control Sample
Prep Type: Total/NA
Prep Batch: 561918

Carrier	LCS %Yield	LCS Qualifier	Limits
Ba Carrier	98.0		40 - 110

Lab Sample ID: LCSD 160-561918/2-A
Matrix: Water
Analysis Batch: 566379

Client Sample ID: Lab Control Sample Dup
Prep Type: Total/NA
Prep Batch: 561918

Analyte	Spike Added	LCS Result	LCS Qual	Total Uncert. (2σ+/-)	RL	MDC	Unit	%Rec	%Rec Limits	RER	RER Limit
Radium 226	11.3	10.27		1.09	1.00	0.126	pCi/L	91	75 - 125	0.20	1

Carrier	LCSD %Yield	LCSD Qualifier	Limits
Ba Carrier	96.6		40 - 110

Method: 904.0 - Radium-228 (GFPC)

Lab Sample ID: MB 160-561498/23-A
Matrix: Water
Analysis Batch: 564844

Client Sample ID: Method Blank
Prep Type: Total/NA
Prep Batch: 561498

Analyte	MB Result	MB Qualifier	Count Uncert. (2σ+/-)	Total Uncert. (2σ+/-)	RL	MDC	Unit	Prepared	Analyzed	Dil Fac
Radium 228	0.2973	U	0.209	0.211	1.00	0.325	pCi/L	04/21/22 10:59	05/10/22 12:25	1

Carrier	MB %Yield	MB Qualifier	Limits	Prepared	Analyzed	Dil Fac
Ba	98.8		40 - 110	04/21/22 10:59	05/10/22 12:25	1
Y Carrier	89.7		40 - 110	04/21/22 10:59	05/10/22 12:25	1

Lab Sample ID: LCS 160-561498/1-A
Matrix: Water
Analysis Batch: 564827

Client Sample ID: Lab Control Sample
Prep Type: Total/NA
Prep Batch: 561498

Analyte	Spike Added	LCS Result	LCS Qual	Total Uncert. (2σ+/-)	RL	MDC	Unit	%Rec	%Rec Limits
Radium 228	8.63	10.09		1.15	1.00	0.373	pCi/L	117	75 - 125

Carrier	LCS %Yield	LCS Qualifier	Limits
Ba	95.8		40 - 110
Y Carrier	86.4		40 - 110

Lab Sample ID: LCSD 160-561498/2-A
Matrix: Water
Analysis Batch: 564827

Client Sample ID: Lab Control Sample Dup
Prep Type: Total/NA
Prep Batch: 561498

Analyte	Spike Added	LCSD Result	LCSD Qual	Total Uncert. (2σ+/-)	RL	MDC	Unit	%Rec	%Rec Limits	RER	RER Limit
Radium 228	8.63	10.16		1.16	1.00	0.379	pCi/L	118	75 - 125	0.03	1

Eurofins Cedar Falls

QC Sample Results

Client: SCS Engineers
 Project/Site: Ottumwa Generating Station-25222072

Job ID: 310-229324-2

Method: 904.0 - Radium-228 (GFPC) (Continued)

Lab Sample ID: LCSD 160-561498/2-A
Matrix: Water
Analysis Batch: 564827

Client Sample ID: Lab Control Sample Dup
Prep Type: Total/NA
Prep Batch: 561498

Carrier	LCSD		Limits
	%Yield	Qualifier	
Ba	93.8		40 - 110
Y Carrier	85.2		40 - 110

Lab Sample ID: MB 160-561925/22-A
Matrix: Water
Analysis Batch: 564966

Client Sample ID: Method Blank
Prep Type: Total/NA
Prep Batch: 561925

Analyte	MB		Count Uncert. (2σ+/-)	Total Uncert. (2σ+/-)	RL	MDC	Unit	Prepared	Analyzed	Dil Fac
	Result	Qualifier								
Radium 228	0.1887	U	0.243	0.244	1.00	0.404	pCi/L	04/25/22 09:22	05/11/22 13:03	1

Carrier	MB		Limits	Prepared	Analyzed	Dil Fac
	%Yield	Qualifier				
Ba	97.0		40 - 110	04/25/22 09:22	05/11/22 13:03	1
Y Carrier	86.0		40 - 110	04/25/22 09:22	05/11/22 13:03	1

Lab Sample ID: LCS 160-561925/1-A
Matrix: Water
Analysis Batch: 565165

Client Sample ID: Lab Control Sample
Prep Type: Total/NA
Prep Batch: 561925

Analyte	Spike Added	LCS Result	LCS Qual	Total Uncert. (2σ+/-)	RL	MDC	Unit	%Rec	%Rec Limits

Carrier	LCS		Limits
	%Yield	Qualifier	
Ba	98.0		40 - 110
Y Carrier	88.2		40 - 110

Lab Sample ID: LCSD 160-561925/2-A
Matrix: Water
Analysis Batch: 565165

Client Sample ID: Lab Control Sample Dup
Prep Type: Total/NA
Prep Batch: 561925

Analyte	Spike Added	LCSD Result	LCSD Qual	Total Uncert. (2σ+/-)	RL	MDC	Unit	%Rec	%Rec Limits	RER	RER Limit

Carrier	LCSD		Limits
	%Yield	Qualifier	
Ba	96.6		40 - 110
Y Carrier	86.7		40 - 110

QC Association Summary

Client: SCS Engineers
Project/Site: Ottumwa Generating Station-25222072

Job ID: 310-229324-2

Rad

Prep Batch: 561488

Lab Sample ID	Client Sample ID	Prep Type	Matrix	Method	Prep Batch
310-229324-1	MW-302	Total/NA	Water	PrecSep-21	
310-229324-2	MW-303	Total/NA	Water	PrecSep-21	
310-229324-3	MW-304	Total/NA	Water	PrecSep-21	
310-229324-4	MW-305	Total/NA	Water	PrecSep-21	
310-229324-5	MW-305A	Total/NA	Water	PrecSep-21	
310-229324-6	MW-306	Total/NA	Water	PrecSep-21	
310-229324-7	MW-310	Total/NA	Water	PrecSep-21	
MB 160-561488/23-A	Method Blank	Total/NA	Water	PrecSep-21	
LCS 160-561488/1-A	Lab Control Sample	Total/NA	Water	PrecSep-21	
LCSD 160-561488/2-A	Lab Control Sample Dup	Total/NA	Water	PrecSep-21	

Prep Batch: 561498

Lab Sample ID	Client Sample ID	Prep Type	Matrix	Method	Prep Batch
310-229324-1	MW-302	Total/NA	Water	PrecSep_0	
310-229324-2	MW-303	Total/NA	Water	PrecSep_0	
310-229324-3	MW-304	Total/NA	Water	PrecSep_0	
310-229324-4	MW-305	Total/NA	Water	PrecSep_0	
310-229324-5	MW-305A	Total/NA	Water	PrecSep_0	
310-229324-6	MW-306	Total/NA	Water	PrecSep_0	
310-229324-7	MW-310	Total/NA	Water	PrecSep_0	
MB 160-561498/23-A	Method Blank	Total/NA	Water	PrecSep_0	
LCS 160-561498/1-A	Lab Control Sample	Total/NA	Water	PrecSep_0	
LCSD 160-561498/2-A	Lab Control Sample Dup	Total/NA	Water	PrecSep_0	

Prep Batch: 561918

Lab Sample ID	Client Sample ID	Prep Type	Matrix	Method	Prep Batch
310-229324-8	MW-310A	Total/NA	Water	PrecSep-21	
310-229324-9	MW-311	Total/NA	Water	PrecSep-21	
310-229324-10	MW-311A	Total/NA	Water	PrecSep-21	
310-229324-11	MW-312	Total/NA	Water	PrecSep-21	
310-229324-12	MW-313	Total/NA	Water	PrecSep-21	
MB 160-561918/22-A	Method Blank	Total/NA	Water	PrecSep-21	
LCS 160-561918/1-A	Lab Control Sample	Total/NA	Water	PrecSep-21	
LCSD 160-561918/2-A	Lab Control Sample Dup	Total/NA	Water	PrecSep-21	

Prep Batch: 561925

Lab Sample ID	Client Sample ID	Prep Type	Matrix	Method	Prep Batch
310-229324-8	MW-310A	Total/NA	Water	PrecSep_0	
310-229324-9	MW-311	Total/NA	Water	PrecSep_0	
310-229324-10	MW-311A	Total/NA	Water	PrecSep_0	
310-229324-11	MW-312	Total/NA	Water	PrecSep_0	
310-229324-12	MW-313	Total/NA	Water	PrecSep_0	
MB 160-561925/22-A	Method Blank	Total/NA	Water	PrecSep_0	
LCS 160-561925/1-A	Lab Control Sample	Total/NA	Water	PrecSep_0	
LCSD 160-561925/2-A	Lab Control Sample Dup	Total/NA	Water	PrecSep_0	

Lab Chronicle

Client: SCS Engineers
Project/Site: Ottumwa Generating Station-25222072

Job ID: 310-229324-2

Client Sample ID: MW-302

Date Collected: 04/12/22 09:48

Date Received: 04/15/22 17:10

Lab Sample ID: 310-229324-1

Matrix: Water

Prep Type	Batch Type	Batch Method	Run	Dilution Factor	Batch Number	Prepared or Analyzed	Analyst	Lab
Total/NA	Prep	PrecSep-21			561488	04/21/22 10:14	LPS	TAL SL
Total/NA	Analysis	903.0		1	565428	05/13/22 20:52	JCB	TAL SL
Total/NA	Prep	PrecSep_0			561498	04/21/22 10:59	LPS	TAL SL
Total/NA	Analysis	904.0		1	564827	05/10/22 12:22	SCB	TAL SL
Total/NA	Analysis	Ra226_Ra228 Pos		1	565778	05/16/22 11:24	EMH	TAL SL

Client Sample ID: MW-303

Date Collected: 04/12/22 11:24

Date Received: 04/15/22 17:10

Lab Sample ID: 310-229324-2

Matrix: Water

Prep Type	Batch Type	Batch Method	Run	Dilution Factor	Batch Number	Prepared or Analyzed	Analyst	Lab
Total/NA	Prep	PrecSep-21			561488	04/21/22 10:14	LPS	TAL SL
Total/NA	Analysis	903.0		1	565428	05/13/22 20:52	JCB	TAL SL
Total/NA	Prep	PrecSep_0			561498	04/21/22 10:59	LPS	TAL SL
Total/NA	Analysis	904.0		1	564827	05/10/22 12:22	SCB	TAL SL
Total/NA	Analysis	Ra226_Ra228 Pos		1	565778	05/16/22 11:24	EMH	TAL SL

Client Sample ID: MW-304

Date Collected: 04/12/22 13:46

Date Received: 04/15/22 17:10

Lab Sample ID: 310-229324-3

Matrix: Water

Prep Type	Batch Type	Batch Method	Run	Dilution Factor	Batch Number	Prepared or Analyzed	Analyst	Lab
Total/NA	Prep	PrecSep-21			561488	04/21/22 10:14	LPS	TAL SL
Total/NA	Analysis	903.0		1	565445	05/13/22 20:52	FLC	TAL SL
Total/NA	Prep	PrecSep_0			561498	04/21/22 10:59	LPS	TAL SL
Total/NA	Analysis	904.0		1	564827	05/10/22 12:22	SCB	TAL SL
Total/NA	Analysis	Ra226_Ra228 Pos		1	565778	05/16/22 11:24	EMH	TAL SL

Client Sample ID: MW-305

Date Collected: 04/11/22 10:26

Date Received: 04/15/22 17:10

Lab Sample ID: 310-229324-4

Matrix: Water

Prep Type	Batch Type	Batch Method	Run	Dilution Factor	Batch Number	Prepared or Analyzed	Analyst	Lab
Total/NA	Prep	PrecSep-21			561488	04/21/22 10:14	LPS	TAL SL
Total/NA	Analysis	903.0		1	565445	05/13/22 20:53	FLC	TAL SL
Total/NA	Prep	PrecSep_0			561498	04/21/22 10:59	LPS	TAL SL
Total/NA	Analysis	904.0		1	564827	05/10/22 12:23	SCB	TAL SL
Total/NA	Analysis	Ra226_Ra228 Pos		1	565778	05/16/22 11:24	EMH	TAL SL

Lab Chronicle

Client: SCS Engineers
Project/Site: Ottumwa Generating Station-25222072

Job ID: 310-229324-2

Client Sample ID: MW-305A

Lab Sample ID: 310-229324-5

Date Collected: 04/12/22 18:09

Matrix: Water

Date Received: 04/15/22 17:10

Prep Type	Batch Type	Batch Method	Run	Dilution Factor	Batch Number	Prepared or Analyzed	Analyst	Lab
Total/NA	Prep	PrecSep-21			561488	04/21/22 10:14	LPS	TAL SL
Total/NA	Analysis	903.0		1	565445	05/13/22 20:53	FLC	TAL SL
Total/NA	Prep	PrecSep_0			561498	04/21/22 10:59	LPS	TAL SL
Total/NA	Analysis	904.0		1	564827	05/10/22 12:23	SCB	TAL SL
Total/NA	Analysis	Ra226_Ra228 Pos		1	565778	05/16/22 11:24	EMH	TAL SL

Client Sample ID: MW-306

Lab Sample ID: 310-229324-6

Date Collected: 04/12/22 15:20

Matrix: Water

Date Received: 04/15/22 17:10

Prep Type	Batch Type	Batch Method	Run	Dilution Factor	Batch Number	Prepared or Analyzed	Analyst	Lab
Total/NA	Prep	PrecSep-21			561488	04/21/22 10:14	LPS	TAL SL
Total/NA	Analysis	903.0		1	565445	05/13/22 20:53	FLC	TAL SL
Total/NA	Prep	PrecSep_0			561498	04/21/22 10:59	LPS	TAL SL
Total/NA	Analysis	904.0		1	564827	05/10/22 12:24	SCB	TAL SL
Total/NA	Analysis	Ra226_Ra228 Pos		1	565778	05/16/22 11:24	EMH	TAL SL

Client Sample ID: MW-310

Lab Sample ID: 310-229324-7

Date Collected: 04/11/22 14:11

Matrix: Water

Date Received: 04/15/22 17:10

Prep Type	Batch Type	Batch Method	Run	Dilution Factor	Batch Number	Prepared or Analyzed	Analyst	Lab
Total/NA	Prep	PrecSep-21			561488	04/21/22 10:14	LPS	TAL SL
Total/NA	Analysis	903.0		1	565428	05/13/22 22:26	JCB	TAL SL
Total/NA	Prep	PrecSep_0			561498	04/21/22 10:59	LPS	TAL SL
Total/NA	Analysis	904.0		1	564827	05/10/22 12:23	SCB	TAL SL
Total/NA	Analysis	Ra226_Ra228 Pos		1	565778	05/16/22 11:24	EMH	TAL SL

Client Sample ID: MW-310A

Lab Sample ID: 310-229324-8

Date Collected: 04/12/22 17:37

Matrix: Water

Date Received: 04/15/22 17:10

Prep Type	Batch Type	Batch Method	Run	Dilution Factor	Batch Number	Prepared or Analyzed	Analyst	Lab
Total/NA	Prep	PrecSep-21			561918	04/25/22 08:44	LPS	TAL SL
Total/NA	Analysis	903.0		1	566206	05/18/22 12:39	CLP	TAL SL
Total/NA	Prep	PrecSep_0			561925	04/25/22 09:22	LPS	TAL SL
Total/NA	Analysis	904.0		1	565173	05/11/22 12:59	CLP	TAL SL
Total/NA	Analysis	Ra226_Ra228 Pos		1	566444	05/19/22 16:45	EMH	TAL SL

Lab Chronicle

Client: SCS Engineers
Project/Site: Ottumwa Generating Station-25222072

Job ID: 310-229324-2

Client Sample ID: MW-311

Lab Sample ID: 310-229324-9

Date Collected: 04/11/22 12:08

Matrix: Water

Date Received: 04/15/22 17:10

Prep Type	Batch Type	Batch Method	Run	Dilution Factor	Batch Number	Prepared or Analyzed	Analyst	Lab
Total/NA	Prep	PrecSep-21			561918	04/25/22 08:44	LPS	TAL SL
Total/NA	Analysis	903.0		1	566379	05/18/22 12:40	CLP	TAL SL
Total/NA	Prep	PrecSep_0			561925	04/25/22 09:22	LPS	TAL SL
Total/NA	Analysis	904.0		1	565173	05/11/22 13:00	CLP	TAL SL
Total/NA	Analysis	Ra226_Ra228 Pos		1	566444	05/19/22 16:45	EMH	TAL SL

Client Sample ID: MW-311A

Lab Sample ID: 310-229324-10

Date Collected: 04/14/22 15:00

Matrix: Water

Date Received: 04/15/22 17:10

Prep Type	Batch Type	Batch Method	Run	Dilution Factor	Batch Number	Prepared or Analyzed	Analyst	Lab
Total/NA	Prep	PrecSep-21			561918	04/25/22 08:44	LPS	TAL SL
Total/NA	Analysis	903.0		1	566379	05/18/22 12:40	CLP	TAL SL
Total/NA	Prep	PrecSep_0			561925	04/25/22 09:22	LPS	TAL SL
Total/NA	Analysis	904.0		1	565173	05/11/22 13:00	CLP	TAL SL
Total/NA	Analysis	Ra226_Ra228 Pos		1	566444	05/19/22 16:45	EMH	TAL SL

Client Sample ID: MW-312

Lab Sample ID: 310-229324-11

Date Collected: 04/11/22 16:59

Matrix: Water

Date Received: 04/15/22 17:10

Prep Type	Batch Type	Batch Method	Run	Dilution Factor	Batch Number	Prepared or Analyzed	Analyst	Lab
Total/NA	Prep	PrecSep-21			561918	04/25/22 08:44	LPS	TAL SL
Total/NA	Analysis	903.0		1	566379	05/18/22 12:40	CLP	TAL SL
Total/NA	Prep	PrecSep_0			561925	04/25/22 09:22	LPS	TAL SL
Total/NA	Analysis	904.0		1	565173	05/11/22 13:00	CLP	TAL SL
Total/NA	Analysis	Ra226_Ra228 Pos		1	566444	05/19/22 16:45	EMH	TAL SL

Client Sample ID: MW-313

Lab Sample ID: 310-229324-12

Date Collected: 04/11/22 15:54

Matrix: Water

Date Received: 04/15/22 17:10

Prep Type	Batch Type	Batch Method	Run	Dilution Factor	Batch Number	Prepared or Analyzed	Analyst	Lab
Total/NA	Prep	PrecSep-21			561918	04/25/22 08:44	LPS	TAL SL
Total/NA	Analysis	903.0		1	566379	05/18/22 12:40	CLP	TAL SL
Total/NA	Prep	PrecSep_0			561925	04/25/22 09:22	LPS	TAL SL
Total/NA	Analysis	904.0		1	565173	05/11/22 13:01	CLP	TAL SL
Total/NA	Analysis	Ra226_Ra228 Pos		1	566444	05/19/22 16:45	EMH	TAL SL

Laboratory References:

TAL SL = Eurofins St. Louis, 13715 Rider Trail North, Earth City, MO 63045, TEL (314)298-8566

Accreditation/Certification Summary

Client: SCS Engineers
 Project/Site: Ottumwa Generating Station-25222072

Job ID: 310-229324-2

Laboratory: Eurofins St. Louis

All accreditations/certifications held by this laboratory are listed. Not all accreditations/certifications are applicable to this report.

Authority	Program	Identification Number	Expiration Date
Alaska (UST)	State	20-001	05-06-25
ANAB	Dept. of Defense ELAP	L2305	04-06-25
ANAB	Dept. of Energy	L2305.01	04-06-25
ANAB	ISO/IEC 17025	L2305	04-06-25
Arizona	State	AZ0813	12-08-22
California	Los Angeles County Sanitation Districts	10259	06-30-22
California	State	2886	07-01-22
Connecticut	State	PH-0241	03-31-23
Florida	NELAP	E87689	06-30-22
HI - RadChem Recognition	State	n/a	06-30-22
Illinois	NELAP	200023	11-30-22
Iowa	State	373	12-01-22
Kansas	NELAP	E-10236	10-31-22
Kentucky (DW)	State	KY90125	12-31-22
Kentucky (WW)	State	KY90125 (Permit KY0004049)	12-31-22
Louisiana	NELAP	04080	06-30-22
Louisiana (DW)	State	LA011	12-31-22
Maryland	State	310	09-30-22
MI - RadChem Recognition	State	9005	06-30-22
Missouri	State	780	06-30-22
Nevada	State	MO000542020-1	07-31-22
New Jersey	NELAP	MO002	06-30-22
New York	NELAP	11616	04-01-23
North Dakota	State	R-207	06-30-22
NRC	NRC	24-24817-01	12-31-22
Oklahoma	NELAP	9997	08-31-22
Oregon	NELAP	4157	09-01-22
Pennsylvania	NELAP	68-00540	02-28-23
South Carolina	State	85002001	06-30-22
Texas	NELAP	T104704193	07-31-22
US Fish & Wildlife	US Federal Programs	058448	07-31-22
USDA	US Federal Programs	P330-17-00028	03-11-23
Utah	NELAP	MO000542021-14	08-01-22
Virginia	NELAP	10310	06-14-22
Washington	State	C592	08-30-22
West Virginia DEP	State	381	10-31-22

Method Summary

Client: SCS Engineers
Project/Site: Ottumwa Generating Station-25222072

Job ID: 310-229324-2

Method	Method Description	Protocol	Laboratory
903.0	Radium-226 (GFPC)	EPA	TAL SL
904.0	Radium-228 (GFPC)	EPA	TAL SL
Ra226_Ra228 Pos	Combined Radium-226 and Radium-228	TAL-STL	TAL SL
PrecSep_0	Preparation, Precipitate Separation	None	TAL SL
PrecSep-21	Preparation, Precipitate Separation (21-Day In-Growth)	None	TAL SL

Protocol References:

- EPA = US Environmental Protection Agency
- None = None
- TAL-STL = TestAmerica Laboratories, St. Louis, Facility Standard Operating Procedure.

Laboratory References:

- TAL SL = Eurofins St. Louis, 13715 Rider Trail North, Earth City, MO 63045, TEL (314)298-8566





Environment Testing
America



310-229324 Chain of Custody

Cooler/Sample Receipt and Temperature Log Form

Client Information			
Client <u>SCS Engineers</u>			
City/State	CITY <u>Madison</u>	STATE <u>WI</u>	Project
Receipt Information			
Date/Time Received	DATE <u>4/15/22</u>	TIME <u>1710</u>	Received By <u>MRH</u>
Delivery Type <input type="checkbox"/> UPS <input type="checkbox"/> FedEx <input type="checkbox"/> FedEx Ground <input type="checkbox"/> US Mail <input type="checkbox"/> Spee Dee <input checked="" type="checkbox"/> Lab Courier <input type="checkbox"/> Lab Field Services <input type="checkbox"/> Client Drop-off <input type="checkbox"/> Other _____			
Condition of Cooler/Containers			
Sample(s) received in Cooler?	<input checked="" type="checkbox"/> Yes <input type="checkbox"/> No	If yes Cooler ID	
Multiple Coolers?	<input checked="" type="checkbox"/> Yes <input type="checkbox"/> No	If yes Cooler # <u>1</u> of <u>6</u>	
Cooler Custody Seals Present?	<input checked="" type="checkbox"/> Yes <input type="checkbox"/> No	If yes Cooler custody seals intact? <input checked="" type="checkbox"/> Yes <input type="checkbox"/> No	
Sample Custody Seals Present?	<input type="checkbox"/> Yes <input checked="" type="checkbox"/> No	If yes Sample custody seals intact? <input type="checkbox"/> Yes <input type="checkbox"/> No	
Trip Blank Present?	<input type="checkbox"/> Yes <input checked="" type="checkbox"/> No	If yes Which VOA samples are in cooler? ↓	
Temperature Record			
Coolant	<input checked="" type="checkbox"/> Wet ice <input type="checkbox"/> Blue ice <input type="checkbox"/> Dry ice <input type="checkbox"/> Other _____ <input type="checkbox"/> NONE		
Thermometer ID	<u>028 MRH 4/15/22</u>	Correction Factor (°C) <u>00</u>	
• Temp Blank Temperature - If no temp blank, or temp blank temperature above criteria, proceed to Sample Container Temperature			
Uncorrected Temp (°C)	<u>23</u>	Corrected Temp (°C) <u>23</u>	
• Sample Container Temperature			
Container(s) used	<u>CONTAINER 1</u>	<u>CONTAINER 2</u>	
Uncorrected Temp (°C)			
Corrected Temp (°C)			
Exceptions Noted			
1) If temperature exceeds criteria, was sample(s) received same day of sampling? <input type="checkbox"/> Yes <input type="checkbox"/> No			
a) If yes Is there evidence that the chilling process began? <input type="checkbox"/> Yes <input type="checkbox"/> No			
2) If temperature is <0°C, are there obvious signs that the integrity of sample containers is compromised? (e.g., bulging septa, broken/cracked bottles, frozen solid?) <input type="checkbox"/> Yes <input type="checkbox"/> No			
NOTE. If yes, contact PM before proceeding. If no, proceed with login			
Additional Comments			



Environment Testing
America

Place COC scanning label
here

Cooler/Sample Receipt and Temperature Log Form

Client Information			
Client <u>SCS Engineers</u>			
City/State	CITY <u>Madison</u>	STATE <u>WI</u>	Project
Receipt Information			
Date/Time Received	DATE <u>4/15/22</u>	TIME <u>1710</u>	Received By <u>MRH</u>
Delivery Type <input type="checkbox"/> UPS <input type="checkbox"/> FedEx <input type="checkbox"/> FedEx Ground <input type="checkbox"/> US Mail <input type="checkbox"/> Spee-Dee <input checked="" type="checkbox"/> Lab Courier <input type="checkbox"/> Lab Field Services <input type="checkbox"/> Client Drop-off <input type="checkbox"/> Other: _____			
Condition of Cooler/Containers			
Sample(s) received in Cooler?	<input checked="" type="checkbox"/> Yes <input type="checkbox"/> No	If yes Cooler ID	
Multiple Coolers?	<input checked="" type="checkbox"/> Yes <input type="checkbox"/> No	If yes Cooler # <u>2</u> of <u>6</u>	
Cooler Custody Seals Present?	<input checked="" type="checkbox"/> Yes <input type="checkbox"/> No	If yes Cooler custody seals intact? <input checked="" type="checkbox"/> Yes <input type="checkbox"/> No	
Sample Custody Seals Present?	<input type="checkbox"/> Yes <input checked="" type="checkbox"/> No	If yes Sample custody seals intact? <input type="checkbox"/> Yes <input type="checkbox"/> No	
Trip Blank Present?	<input type="checkbox"/> Yes <input checked="" type="checkbox"/> No	If yes Which VOA samples are in cooler? ↓	
Temperature Record			
Coolant	<input checked="" type="checkbox"/> Wet ice <input type="checkbox"/> Blue ice <input type="checkbox"/> Dry ice <input type="checkbox"/> Other: _____ <input type="checkbox"/> NONE		
Thermometer ID	<u>0-8 MRH 4/15/22</u>	Correction Factor (°C) <u>00</u>	
* Temp Blank Temperature - If no temp blank, or temp blank temperature above criteria, proceed to Sample Container Temperature			
Uncorrected Temp (°C)	<u>2.6</u>	Corrected Temp (°C) <u>2.6</u>	
Sample Container Temperature			
Container(s) used	CONTAINER 1	CONTAINER 2	
Uncorrected Temp (°C)			
Corrected Temp (°C)			
Exceptions Noted			
1) If temperature exceeds criteria, was sample(s) received same day of sampling? <input type="checkbox"/> Yes <input type="checkbox"/> No a) If yes Is there evidence that the chilling process began? <input type="checkbox"/> Yes <input type="checkbox"/> No			
2) If temperature is <0°C, are there obvious signs that the integrity of sample containers is compromised? (e.g., bulging septa, broken/cracked bottles, frozen solid?) <input type="checkbox"/> Yes <input type="checkbox"/> No			
NOTE If yes, contact PM before proceeding If no, proceed with login			
Additional Comments			



Environment Testing
America

Place COC scanning label
here

Cooler/Sample Receipt and Temperature Log Form

Client Information			
Client	SCS Engineers		
City/State	CITY Madison	STATE WI	Project:
Receipt Information			
Date/Time Received	DATE 4/15/22	TIME 1710	Received By MRH
Delivery Type	<input type="checkbox"/> UPS <input type="checkbox"/> FedEx <input type="checkbox"/> FedEx Ground <input type="checkbox"/> US Mail <input type="checkbox"/> Spee-Dee <input checked="" type="checkbox"/> Lab Courier <input type="checkbox"/> Lab Field Services <input type="checkbox"/> Client Drop-off <input type="checkbox"/> Other. _____		
Condition of Cooler/Containers			
Sample(s) received in Cooler?	<input checked="" type="checkbox"/> Yes <input type="checkbox"/> No	If yes Cooler ID	
Multiple Coolers?	<input checked="" type="checkbox"/> Yes <input type="checkbox"/> No	If yes Cooler # <u>3</u> of <u>6</u>	
Cooler Custody Seals Present?	<input checked="" type="checkbox"/> Yes <input type="checkbox"/> No	If yes Cooler custody seals intact? <input checked="" type="checkbox"/> Yes <input type="checkbox"/> No	
Sample Custody Seals Present?	<input type="checkbox"/> Yes <input checked="" type="checkbox"/> No	If yes Sample custody seals intact? <input type="checkbox"/> Yes <input type="checkbox"/> No	
Trip Blank Present?	<input type="checkbox"/> Yes <input checked="" type="checkbox"/> No	If yes Which VOA samples are in cooler? ↓	
Temperature Record			
Coolant	<input checked="" type="checkbox"/> Wet ice <input type="checkbox"/> Blue ice <input type="checkbox"/> Dry ice <input type="checkbox"/> Other. _____ <input type="checkbox"/> NONE		
Thermometer ID	<u>08 MRH 4/15/22</u>	Correction Factor (°C) <u>00</u>	
* Temp Blank Temperature - If no temp blank, or temp blank temperature above criteria, proceed to Sample Container Temperature			
Uncorrected Temp (°C)	<u>24</u>	Corrected Temp (°C) <u>24</u>	
Sample Container Temperature			
Container(s) used	CONTAINER 1	CONTAINER 2	
Uncorrected Temp (°C)			
Corrected Temp (°C)			
Exceptions Noted			
1) If temperature exceeds criteria, was sample(s) received same day of sampling? <input type="checkbox"/> Yes <input type="checkbox"/> No a) If yes Is there evidence that the chilling process began? <input type="checkbox"/> Yes <input type="checkbox"/> No			
2) If temperature is <0°C, are there obvious signs that the integrity of sample containers is compromised? (e.g , bulging septa, broken/cracked bottles, frozen solid?) <input type="checkbox"/> Yes <input type="checkbox"/> No			
NOTE: If yes, contact PM before proceeding If no, proceed with login			
Additional Comments			



Environment Testing
America

Place COC scanning label
here

Cooler/Sample Receipt and Temperature Log Form

Client Information			
Client <u>SCS Engineers</u>			
City/State	CITY <u>Madison</u>	STATE <u>WI</u>	Project
Receipt Information			
Date/Time Received	DATE <u>4/15/22</u>	TIME <u>1710</u>	Received By <u>MRH</u>
Delivery Type <input type="checkbox"/> UPS <input type="checkbox"/> FedEx <input type="checkbox"/> FedEx Ground <input type="checkbox"/> US Mail <input type="checkbox"/> Spee-Dee <input checked="" type="checkbox"/> Lab Courier <input type="checkbox"/> Lab Field Services <input type="checkbox"/> Client Drop-off <input type="checkbox"/> Other: _____			
Condition of Cooler/Containers			
Sample(s) received in Cooler?	<input checked="" type="checkbox"/> Yes <input type="checkbox"/> No	If yes Cooler ID	
Multiple Coolers?	<input checked="" type="checkbox"/> Yes <input type="checkbox"/> No	If yes. Cooler # <u>4</u> of <u>6</u>	
Cooler Custody Seals Present?	<input checked="" type="checkbox"/> Yes <input type="checkbox"/> No	If yes Cooler custody seals intact? <input checked="" type="checkbox"/> Yes <input type="checkbox"/> No	
Sample Custody Seals Present?	<input type="checkbox"/> Yes <input checked="" type="checkbox"/> No	If yes Sample custody seals intact? <input type="checkbox"/> Yes <input type="checkbox"/> No	
Trip Blank Present?	<input type="checkbox"/> Yes <input checked="" type="checkbox"/> No	If yes Which VOA samples are in cooler? ↓	
Temperature Record			
Coolant <input checked="" type="checkbox"/> Wet ice <input type="checkbox"/> Blue ice <input type="checkbox"/> Dry ice <input type="checkbox"/> Other: _____ <input type="checkbox"/> NONE			
Thermometer ID <u>08 MRH 4/15/22</u>		Correction Factor (°C) <u>00</u>	
* Temp Blank Temperature - If no temp blank, or temp blank temperature above criteria, proceed to Sample Container Temperature			
Uncorrected Temp (°C) <u>21</u>		Corrected Temp (°C) <u>21</u>	
Sample Container Temperature			
Container(s) used	CONTAINER 1	CONTAINER 2	
Uncorrected Temp (°C)			
Corrected Temp (°C)			
Exceptions Noted			
1) If temperature exceeds criteria, was sample(s) received same day of sampling? <input type="checkbox"/> Yes <input type="checkbox"/> No a) If yes Is there evidence that the chilling process began? <input type="checkbox"/> Yes <input type="checkbox"/> No			
2) If temperature is <0°C, are there obvious signs that the integrity of sample containers is compromised? (e.g., bulging septa, broken/cracked bottles, frozen solid?) <input type="checkbox"/> Yes <input type="checkbox"/> No			
NOTE: If yes, contact PM before proceeding If no, proceed with login			
Additional Comments			



Environment Testing
America

Place COC scanning label
here

Cooler/Sample Receipt and Temperature Log Form

Client Information			
Client <u>SCS Engineers</u>			
City/State	CITY <u>Madison</u>	STATE <u>WI</u>	Project
Receipt Information			
Date/Time Received	DATE <u>4/15/22</u>	TIME <u>1710</u>	Received By <u>MRH</u>
Delivery Type <input type="checkbox"/> UPS <input type="checkbox"/> FedEx <input type="checkbox"/> FedEx Ground <input type="checkbox"/> US Mail <input type="checkbox"/> Spee-Dee <input checked="" type="checkbox"/> Lab Courier <input type="checkbox"/> Lab Field Services <input type="checkbox"/> Client Drop-off <input type="checkbox"/> Other _____			
Condition of Cooler/Containers			
Sample(s) received in Cooler?	<input checked="" type="checkbox"/> Yes <input type="checkbox"/> No	If yes Cooler ID	
Multiple Coolers?	<input checked="" type="checkbox"/> Yes <input type="checkbox"/> No	If yes Cooler # <u>5</u> of <u>6</u>	
Cooler Custody Seals Present?	<input checked="" type="checkbox"/> Yes <input type="checkbox"/> No	If yes Cooler custody seals intact? <input checked="" type="checkbox"/> Yes <input type="checkbox"/> No	
Sample Custody Seals Present?	<input type="checkbox"/> Yes <input checked="" type="checkbox"/> No	If yes Sample custody seals intact? <input type="checkbox"/> Yes <input type="checkbox"/> No	
Trip Blank Present?	<input type="checkbox"/> Yes <input checked="" type="checkbox"/> No	If yes. Which VOA samples are in cooler? ↓	
Temperature Record			
Coolant	<input checked="" type="checkbox"/> Wet ice <input type="checkbox"/> Blue ice <input type="checkbox"/> Dry ice <input type="checkbox"/> Other _____ <input type="checkbox"/> NONE		
Thermometer ID	<u>0-8 MRH 4/15/22</u>	Correction Factor (°C) <u>0.0</u>	
* Temp Blank Temperature - If no temp blank, or temp blank temperature above criteria, proceed to Sample Container Temperature			
Uncorrected Temp (°C)	<u>1.7</u>	Corrected Temp (°C) <u>1.7</u>	
Sample Container Temperature			
Container(s) used	CONTAINER 1	CONTAINER 2	
Uncorrected Temp (°C)			
Corrected Temp (°C)			
Exceptions Noted			
1) If temperature exceeds criteria, was sample(s) received same day of sampling? <input type="checkbox"/> Yes <input type="checkbox"/> No a) If yes Is there evidence that the chilling process began? <input type="checkbox"/> Yes <input type="checkbox"/> No			
2) If temperature is <0°C, are there obvious signs that the integrity of sample containers is compromised? (e.g., bulging septa, broken/cracked bottles, frozen solid?) <input type="checkbox"/> Yes <input type="checkbox"/> No			
NOTE If yes, contact PM before proceeding If no, proceed with login			
Additional Comments			



Environment Testing
America

Place COC scanning label
here

Cooler/Sample Receipt and Temperature Log Form

Client Information			
Client: <u>SCS Engineers</u>			
City/State	CITY <u>Madison</u>	STATE <u>WI</u>	Project
Receipt Information			
Date/Time Received	DATE <u>4/15/22</u>	TIME <u>1710</u>	Received By <u>MRH</u>
Delivery Type <input type="checkbox"/> UPS <input type="checkbox"/> FedEx <input type="checkbox"/> FedEx Ground <input type="checkbox"/> US Mail <input type="checkbox"/> Spee-Dee <input checked="" type="checkbox"/> Lab Courier <input type="checkbox"/> Lab Field Services <input type="checkbox"/> Client Drop-off <input type="checkbox"/> Other _____			
Condition of Cooler/Containers			
Sample(s) received in Cooler?	<input checked="" type="checkbox"/> Yes <input type="checkbox"/> No	If yes Cooler ID	
Multiple Coolers?	<input checked="" type="checkbox"/> Yes <input type="checkbox"/> No	If yes Cooler # <u>6</u> of <u>6</u>	
Cooler Custody Seals Present?	<input checked="" type="checkbox"/> Yes <input type="checkbox"/> No	If yes Cooler custody seals intact? <input checked="" type="checkbox"/> Yes <input type="checkbox"/> No	
Sample Custody Seals Present?	<input type="checkbox"/> Yes <input checked="" type="checkbox"/> No	If yes Sample custody seals intact? <input type="checkbox"/> Yes <input type="checkbox"/> No	
Trip Blank Present?	<input type="checkbox"/> Yes <input checked="" type="checkbox"/> No	If yes Which VOA samples are in cooler? ↓	
Temperature Record			
Coolant	<input checked="" type="checkbox"/> Wet ice <input type="checkbox"/> Blue ice <input type="checkbox"/> Dry ice <input type="checkbox"/> Other _____ <input type="checkbox"/> NONE		
Thermometer ID	<u>0-8 MRH 4/15/22</u>	Correction Factor (°C) <u>0.0</u>	
* Temp Blank Temperature – If no temp blank, or temp blank temperature above criteria, proceed to Sample Container Temperature			
Uncorrected Temp (°C)	<u>2.7</u>	Corrected Temp (°C) <u>2.7</u>	
Sample Container Temperature			
Container(s) used	CONTAINER 1	CONTAINER 2	
Uncorrected Temp (°C)			
Corrected Temp (°C)			
Exceptions Noted			
1) If temperature exceeds criteria, was sample(s) received same day of sampling? <input type="checkbox"/> Yes <input type="checkbox"/> No a) If yes Is there evidence that the chilling process began? <input type="checkbox"/> Yes <input type="checkbox"/> No			
2) If temperature is <0°C, are there obvious signs that the integrity of sample containers is compromised? (e.g., bulging septa, broken/cracked bottles, frozen solid?) <input type="checkbox"/> Yes <input type="checkbox"/> No			
NOTE If yes, contact PM before proceeding If no, proceed with login			
Additional Comments			



Chain of Custody Record



Client Information		Sampler: <i>Rosa Crz</i>		Lab P/N: Fredrick, Sandie		Carrier Tracking No(s): 310-70156-17487 1	
Client Contact: Meghan Blodgett		Phone: 515-864-4340		E-Mail: Sandra.Fredrick@eurofins.com		Page: Page 1 of 2	
Company: SCS Engineers		PWSID:		Analysis Requested		Job #:	
Address: 2830 Dairy Drive		Due Date Requested:		Field Filtered Sample (Yes or No)		Total Number of Containers	
City: Madison		TAT Requested (days):		Perform MS/MSD (Yes or No)		Preservation Codes:	
State, Zip: WI, 53718		Compliance Project: <input type="checkbox"/> Yes <input checked="" type="checkbox"/> No		9030 Radium-226 (GFC)		A HCL B NaOH C Zn Acetate D Nitric Acid E NaHSO4 F MeOH G Amchlor H Ascorbic Acid I Ice J DI Water K EDTA L EDA Other:	
Phone: 25221072		PO #: 25221072		9040 Radium-228 (GFC)		M Hexane N None O AsNaO2 P Na2O4S Q Na2SO3 R Na2S2O3 S H2SO4 T TSP Dodecahydrate U Acetone V MCAA W PH 4-5 Z other (specify)	
Email: mblodgett@scsengineers.com		WO #: 31011020		9056A_ORGFM_28D Chloride, Fluoride & Sulfate		Special Instructions/Note:	
Project Name: Ottumwa Generating Station 25221072		Project #: 31011020		2540C_Calcd_SMA500_H+			
Site:		SSOW#:		6220A_7470A			
Sample Identification		Sample Date		Sample Time		Sample Type (C=Comp, G=grab)	
MW-302		4-12-22		9:48		6 Water	
MW-303		4-12-22		11:24		6 Water	
MW-304		4-12-22		13:46		6 Water	
MW-305		4-12-22		16:26		6 Water	
MW-305A		4-12-22		18:09		6 Water	
MW-306		4-12-22		15:20		6 Water	
MW-310		4-11-22		14:11		6 Water	
MW-310A		4-12-22		17:37		6 Water	
MW-311		4-12-22		12:08		6 Water	
MW-311A		4-14-22		15:00		6 Water	
MW-312		4-11-22		16:59		6 Water	
Possible Hazard Identification		<input type="checkbox"/> Non-Hazard <input type="checkbox"/> Flammable <input type="checkbox"/> Skin Irritant		<input type="checkbox"/> Poison B <input type="checkbox"/> Unknown <input type="checkbox"/> Radiological		Sample Disposal (A fee may be assessed if samples are retained longer than 1 month)	
Deliverable Requested: I II III IV Other (specify)						<input type="checkbox"/> Return To Client <input type="checkbox"/> Disposal By Lab <input type="checkbox"/> Archive For _____ Months	
Empty Kit Relinquished by		Date:		Time:		Method of Shipment:	
Relinquished by: <i>for wng</i>		Date: 4-15-22		Time: 13:58		Company: SCS	
Relinquished by: <i>Sandra Vaux</i>		Date: 4-15-22		Time: 13:58		Company: Eurofins/IA	
Relinquished by: <i>[Signature]</i>		Date: 4-15-22		Time: 17:10		Company: Eurofins/IA	
Custody Seals Intact: <input type="checkbox"/> Yes <input checked="" type="checkbox"/> No		Custody Seal No.:		Cooler Temperature(s) °C and Other Remarks:			



Eurofins Cedar Falls

3019 Venture Way
Cedar Falls, IA 50613
Phone: 319-277-2401 Fax: 319-277-2425



Chain of Custody Record



Client Information (Sub Contract Lab)		Lab P/M Frederick, Sandie	Carrier Tracking No(s) 310-48748.1				
Client Contact: Shipping/Receiving		E-Mail Sandra.Fredrick@eurofins.com	Page Page 1 of 2				
Company TestAmerica Laboratories, Inc.		State of Origin Iowa	Job # 310-229324-2				
Address 13715 Rider Trail North,		Accreditations Required (See note) State Program - Iowa	Preservation Codes: M - Hexane N - None O - AsNaO2 C - Zn Acetate D - Nitric Acid E - NaHSO4 F - MeOH G - Amchlor H - Ascorbic Acid I - Ice J - DI Water K - EDTA L - EDA Z - other (specify) Other:				
City Earth City		Analysis Requested Perform MS/MSD (Yes or No) <input checked="" type="checkbox"/> Field Filtered Sample (Yes or No) <input checked="" type="checkbox"/> 903.0/Presep_21 Radium-226 (GFC) 904.0/Presep_0 Radium-226 (GFC) R226_228GFC_P/ Combined Radium-226 and Radium-228					
State, Zip MO, 63045							
Phone 314-298-8566(Tel) 314-298-8757(Fax)							
Email							
Project Name Ottumwa Generating Station-25222072							
Site SSOW#							
Due Date Requested: 5/16/2022							
TAT Requested (days):							
PO #							
WO #							
Sample Date		Sample Time	Sample Type (C=comp, G=grab)	Matrix (W=water, S=solid, O=soil, BT=issue, A=air)	Preservation Code:	Total Number of Containers	Special Instructions/Note:
MW-302 (310-229324-1)	4/12/22	09:48 Central	Water	Water		2	DO NOT SHIP ON ICE TO ST. LOUIS
MW-303 (310-229324-2)	4/12/22	11:24 Central	Water	Water		2	DO NOT SHIP ON ICE TO ST. LOUIS
MW-304 (310-229324-3)	4/12/22	13:46 Central	Water	Water		2	DO NOT SHIP ON ICE TO ST. LOUIS
MW-305 (310-229324-4)	4/11/22	10:26 Central	Water	Water		2	DO NOT SHIP ON ICE TO ST. LOUIS
MW-305A (310-229324-5)	4/12/22	18:09 Central	Water	Water		2	DO NOT SHIP ON ICE TO ST. LOUIS
MW-306 (310-229324-6)	4/12/22	15:20 Central	Water	Water		2	DO NOT SHIP ON ICE TO ST. LOUIS
MW-310 (310-229324-7)	4/11/22	14:11 Central	Water	Water		2	DO NOT SHIP ON ICE TO ST. LOUIS
MW-310A (310-229324-8)	4/12/22	17:37 Central	Water	Water		2	DO NOT SHIP ON ICE TO ST. LOUIS
MW-311 (310-229324-9)	4/11/22	12:08 Central	Water	Water		2	DO NOT SHIP ON ICE TO ST. LOUIS
Note: Since laboratory accreditations are subject to change, Eurofins Environment Testing North Central, LLC places the ownership of method, analyte & accreditation compliance upon our subcontract laboratories. This sample shipment is forwarded under chain-of-custody. If the laboratory does not currently maintain accreditation in the State of Origin listed above for analysis/issue/main being analyzed, the samples must be shipped back to the Eurofins Environment Testing North Central, LLC laboratory or other instructions will be provided. Any changes to accreditation status should be brought to Eurofins Environment Testing North Central, LLC attention immediately. If all requested accreditations are current to date, return the signed Chain of Custody to Eurofins Environment Testing North Central, LLC.							
Possible Hazard Identification Unconfirmed _____ Deliverable Requested: I, II, III, IV, Other (specify) Primary Deliverable Rank: 2							
Sample Disposal (A fee may be assessed if samples are retained longer than 1 month) <input type="checkbox"/> Return To Client <input type="checkbox"/> Disposal By Lab <input type="checkbox"/> Archive For _____ Months							
Special Instructions/QC Requirements:							
Method of Shipment:							
Relinquished by		Date:	Time:				
Relinquished by		Date/Time: 4/12/22 11:20	Received by: FED EX				
Relinquished by		Date/Time:	Received by: Sama Worthington				
Relinquished by		Date/Time:	Received by: _____				
Custody Seals Intact:		Cooler Temperature(s) °C and Other Remarks					
Δ Yes Δ No		Custody Seal No.:					



Eurofins Cedar Falls

3019 Venture Way
Cedar Falls, IA 50613
Phone: 319-277-2401 Fax: 319-277-2425

Chain of Custody Record



Client Information (Sub Contract Lab)		Sampler	Lab PM	Carrier Tracking No(s)	COC No	
TestAmerica Laboratories, Inc.		Phone	Frederick, Sandie	310-48748 2	310-48748 2	
Address		E-Mail	State of Origin	Page	Page 2 of 2	
13715 Rider Trail North,		Sandra.Fredrick@et.eurofins.com	Iowa	Job #	310-229324-2	
City		Accreditations Required (See note)	
Earth City		State Program - Iowa	
State, Zip		Analysis Requested	
MO, 63045		<table border="1"> <tr> <th>Sample ID (Lab ID)</th> <th>Sample Date</th> <th>Sample Time</th> <th>Sample Type (C=Comp, G=grab)</th> <th>Matrix (W=Water, S=Solid, O=Soil)</th> <th>Preservation Code:</th> <th>Field Filtered Sample (Yes or No)</th> <th>Perform MS/MSD (Yes or No)</th> <th>903.0/PreSep_21 Radium-226 (GFPC)</th> <th>904.0/PreSep_0 Radium-228 (GFPC)</th> <th>Ra226_228GFPC_P/ Combined Radium-226 and Radium-228</th> <th>Total Number of Containers</th> <th>Special Instructions/Note:</th> </tr> <tr> <td>MW-311A (310-229324-10)</td> <td>4/14/22</td> <td>15:00 Central</td> <td>Water</td> <td>Water</td> <td>X</td> <td>X</td> <td>X</td> <td>X</td> <td>X</td> <td>X</td> <td>2</td> <td>DO NOT SHIP ON ICE TO ST. LOUIS</td> </tr> <tr> <td>MW-312 (310-229324-11)</td> <td>4/11/22</td> <td>16:59 Central</td> <td>Water</td> <td>Water</td> <td>X</td> <td>X</td> <td>X</td> <td>X</td> <td>X</td> <td>X</td> <td>2</td> <td>DO NOT SHIP ON ICE TO ST. LOUIS</td> </tr> <tr> <td>MW-313 (310-229324-12)</td> <td>4/11/22</td> <td>15:54 Central</td> <td>Water</td> <td>Water</td> <td>X</td> <td>X</td> <td>X</td> <td>X</td> <td>X</td> <td>X</td> <td>2</td> <td>DO NOT SHIP ON ICE TO ST. LOUIS</td> </tr> </table>				Sample ID (Lab ID)	Sample Date	Sample Time	Sample Type (C=Comp, G=grab)	Matrix (W=Water, S=Solid, O=Soil)	Preservation Code:	Field Filtered Sample (Yes or No)	Perform MS/MSD (Yes or No)	903.0/PreSep_21 Radium-226 (GFPC)	904.0/PreSep_0 Radium-228 (GFPC)	Ra226_228GFPC_P/ Combined Radium-226 and Radium-228	Total Number of Containers	Special Instructions/Note:	MW-311A (310-229324-10)	4/14/22	15:00 Central	Water	Water	X	X	X	X	X	X	2	DO NOT SHIP ON ICE TO ST. LOUIS	MW-312 (310-229324-11)	4/11/22	16:59 Central	Water	Water	X	X	X	X	X	X	2	DO NOT SHIP ON ICE TO ST. LOUIS	MW-313 (310-229324-12)	4/11/22	15:54 Central	Water	Water	X	X	X	X	X	X	2	DO NOT SHIP ON ICE TO ST. LOUIS
Sample ID (Lab ID)	Sample Date	Sample Time	Sample Type (C=Comp, G=grab)	Matrix (W=Water, S=Solid, O=Soil)	Preservation Code:	Field Filtered Sample (Yes or No)	Perform MS/MSD (Yes or No)	903.0/PreSep_21 Radium-226 (GFPC)	904.0/PreSep_0 Radium-228 (GFPC)	Ra226_228GFPC_P/ Combined Radium-226 and Radium-228	Total Number of Containers	Special Instructions/Note:	
MW-311A (310-229324-10)	4/14/22	15:00 Central	Water	Water	X	X	X	X	X	X	2	DO NOT SHIP ON ICE TO ST. LOUIS	
MW-312 (310-229324-11)	4/11/22	16:59 Central	Water	Water	X	X	X	X	X	X	2	DO NOT SHIP ON ICE TO ST. LOUIS	
MW-313 (310-229324-12)	4/11/22	15:54 Central	Water	Water	X	X	X	X	X	X	2	DO NOT SHIP ON ICE TO ST. LOUIS	
Phone		<p>Preservation Codes:</p> <p>A - HCL B - NaOH N - None O - AsNaO2 C - Zn Acetate D - Nitric Acid E - NaHSO4 F - MeOH G - Amchlor H - Ascorbic Acid I - Ice J - DI Water K - EDTA L - EDA Z - other (specify)</p> <p>Other:</p>	
314-298-8566(Tel) 314-298-8757(Fax)		<p>Analysis Requested</p> <p>Analysis Requested</p>	
Email		<p>Analysis Requested</p> <p>Analysis Requested</p>	
Project Name		<p>Analysis Requested</p> <p>Analysis Requested</p>	
Ottumwa Generating Station-25222072		<p>Analysis Requested</p> <p>Analysis Requested</p>	
Site		<p>Analysis Requested</p> <p>Analysis Requested</p>	
Due Date Requested:		<p>Analysis Requested</p> <p>Analysis Requested</p>	
5/16/2022		<p>Analysis Requested</p> <p>Analysis Requested</p>	
TAT Requested (days):		<p>Analysis Requested</p> <p>Analysis Requested</p>	
PO #		<p>Analysis Requested</p> <p>Analysis Requested</p>	
WO #		<p>Analysis Requested</p> <p>Analysis Requested</p>	
Project #		<p>Analysis Requested</p> <p>Analysis Requested</p>	
31011020		<p>Analysis Requested</p> <p>Analysis Requested</p>	
SSOW#		<p>Analysis Requested</p> <p>Analysis Requested</p>	

Note: Since laboratory accreditations are subject to change, Eurofins Environment Testing North Central, LLC places the ownership of method, analyte & accreditation compliance upon our subcontract laboratories. This sample shipment is forwarded under chain-of-custody. If the laboratory does not currently maintain accreditation in the State of Origin listed above for analysis/ests/matrix being analyzed, the samples must be shipped back to the Eurofins Environment Testing North Central, LLC laboratory or other instructions will be provided. Any changes to accreditation status should be brought to Eurofins Environment Testing North Central, LLC attention immediately. If all requested accreditations are current to date, return the signed Chain of Custody attesting to said compliance to Eurofins Environment Testing North Central, LLC.

Possible Hazard Identification

Unconfirmed

Deliverable Requested: I, II, III, IV, Other (specify) Primary Deliverable Rank: 2

Empty Kit Relinquished by: _____ Date: _____

Relinquished by: _____ Date/Time: _____ Company: _____

Relinquished by: _____ Date/Time: _____ Company: _____

Relinquished by: _____ Date/Time: _____ Company: _____

Custody Seals Intact: Yes No

Custody Seal No.: _____

Special Instructions/QC Requirements: _____

Sample Disposal (A fee may be assessed if samples are retained longer than 1 month)

Return To Client Disposal By Lab Archive For _____ Months

Method of Shipment: _____

Received by: _____ Date/Time: _____ Company: _____

Received by: *Sara Worthington* 4-19-22 0900 Date/Time: _____ Company: _____

Received by: _____ Date/Time: _____ Company: _____

Cooler Temperature(s) °C and Other Remarks: _____



Login Sample Receipt Checklist

Client: SCS Engineers

Job Number: 310-229324-2

Login Number: 229324

List Number: 1

Creator: Kizer, Preston V

List Source: Eurofins Cedar Falls

Question	Answer	Comment
Radioactivity wasn't checked or is \leq background as measured by a survey meter.	N/A	
The cooler's custody seal, if present, is intact.	True	
Sample custody seals, if present, are intact.	N/A	
The cooler or samples do not appear to have been compromised or tampered with.	True	
Samples were received on ice.	True	
Cooler Temperature is acceptable.	True	
Cooler Temperature is recorded.	True	
COC is present.	True	
COC is filled out in ink and legible.	True	
COC is filled out with all pertinent information.	True	
Is the Field Sampler's name present on COC?	True	
There are no discrepancies between the containers received and the COC.	True	
Samples are received within Holding Time (excluding tests with immediate HTs)	True	
Sample containers have legible labels.	True	
Containers are not broken or leaking.	True	
Sample collection date/times are provided.	True	
Appropriate sample containers are used.	True	
Sample bottles are completely filled.	True	
Sample Preservation Verified.	True	
There is sufficient vol. for all requested analyses, incl. any requested MS/MSDs	True	
Containers requiring zero headspace have no headspace or bubble is <math><6\text{mm}</math> (1/4").	True	
Multiphasic samples are not present.	True	
Samples do not require splitting or compositing.	True	
Residual Chlorine Checked.	N/A	



Login Sample Receipt Checklist

Client: SCS Engineers

Job Number: 310-229324-2

Login Number: 229324

List Number: 2

Creator: Worthington, Sierra M

List Source: Eurofins St. Louis

List Creation: 04/19/22 01:59 PM

Question	Answer	Comment
Radioactivity wasn't checked or is </= background as measured by a survey meter.	True	
The cooler's custody seal, if present, is intact.	True	
Sample custody seals, if present, are intact.	True	
The cooler or samples do not appear to have been compromised or tampered with.	True	
Samples were received on ice.	N/A	
Cooler Temperature is acceptable.	True	
Cooler Temperature is recorded.	True	
COC is present.	True	
COC is filled out in ink and legible.	True	
COC is filled out with all pertinent information.	True	
Is the Field Sampler's name present on COC?	True	
There are no discrepancies between the containers received and the COC.	True	
Samples are received within Holding Time (excluding tests with immediate HTs)	True	
Sample containers have legible labels.	True	
Containers are not broken or leaking.	True	
Sample collection date/times are provided.	True	
Appropriate sample containers are used.	True	
Sample bottles are completely filled.	True	
Sample Preservation Verified.	True	
There is sufficient vol. for all requested analyses, incl. any requested MS/MSDs	True	
Containers requiring zero headspace have no headspace or bubble is <6mm (1/4").	True	
Multiphasic samples are not present.	True	
Samples do not require splitting or compositing.	True	
Residual Chlorine Checked.	N/A	



Login Sample Receipt Checklist

Client: SCS Engineers

Job Number: 310-229324-2

Login Number: 229324

List Number: 3

Creator: Worthington, Sierra M

List Source: Eurofins St. Louis

List Creation: 04/21/22 02:30 PM

Question	Answer	Comment
Radioactivity wasn't checked or is < /= background as measured by a survey meter.	True	
The cooler's custody seal, if present, is intact.	True	
Sample custody seals, if present, are intact.	True	
The cooler or samples do not appear to have been compromised or tampered with.	True	
Samples were received on ice.	True	
Cooler Temperature is acceptable.	True	
Cooler Temperature is recorded.	True	
COC is present.	True	
COC is filled out in ink and legible.	True	
COC is filled out with all pertinent information.	True	
Is the Field Sampler's name present on COC?	True	
There are no discrepancies between the containers received and the COC.	True	
Samples are received within Holding Time (excluding tests with immediate HTs)	True	
Sample containers have legible labels.	True	
Containers are not broken or leaking.	True	
Sample collection date/times are provided.	True	
Appropriate sample containers are used.	True	
Sample bottles are completely filled.	True	
Sample Preservation Verified.	True	
There is sufficient vol. for all requested analyses, incl. any requested MS/MSDs	True	
Containers requiring zero headspace have no headspace or bubble is <6mm (1/4").	True	
Multiphasic samples are not present.	True	
Samples do not require splitting or compositing.	True	
Residual Chlorine Checked.	True	



Tracer/Carrier Summary

Client: SCS Engineers
 Project/Site: Ottumwa Generating Station-25222072

Job ID: 310-229324-2

Method: 903.0 - Radium-226 (GFPC)

Matrix: Water

Prep Type: Total/NA

Lab Sample ID	Client Sample ID	Percent Yield (Acceptance Limits)	
		Ba (40-110)	
310-229324-1	MW-302	74.4	
310-229324-2	MW-303	86.7	
310-229324-3	MW-304	90.1	
310-229324-4	MW-305	87.2	
310-229324-5	MW-305A	86.7	
310-229324-6	MW-306	91.1	
310-229324-7	MW-310	80.0	
310-229324-8	MW-310A	85.2	
310-229324-9	MW-311	92.9	
310-229324-10	MW-311A	79.8	
310-229324-11	MW-312	81.8	
310-229324-12	MW-313	84.0	
LCS 160-561488/1-A	Lab Control Sample	95.8	
LCS 160-561918/1-A	Lab Control Sample	98.0	
LCSD 160-561488/2-A	Lab Control Sample Dup	93.8	
LCSD 160-561918/2-A	Lab Control Sample Dup	96.6	
MB 160-561488/23-A	Method Blank	98.8	
MB 160-561918/22-A	Method Blank	97.0	

Tracer/Carrier Legend
 Ba = Ba Carrier

Method: 904.0 - Radium-228 (GFPC)

Matrix: Water

Prep Type: Total/NA

Lab Sample ID	Client Sample ID	Percent Yield (Acceptance Limits)	
		Ba (40-110)	Y (40-110)
310-229324-1	MW-302	74.4	87.1
310-229324-2	MW-303	86.7	89.0
310-229324-3	MW-304	90.1	93.5
310-229324-4	MW-305	87.2	90.1
310-229324-5	MW-305A	86.7	87.5
310-229324-6	MW-306	91.1	88.6
310-229324-7	MW-310	80.0	88.2
310-229324-8	MW-310A	85.2	85.6
310-229324-9	MW-311	92.9	87.1
310-229324-10	MW-311A	79.8	88.2
310-229324-11	MW-312	81.8	87.1
310-229324-12	MW-313	84.0	86.4
LCS 160-561498/1-A	Lab Control Sample	95.8	86.4
LCS 160-561925/1-A	Lab Control Sample	98.0	88.2
LCSD 160-561498/2-A	Lab Control Sample Dup	93.8	85.2
LCSD 160-561925/2-A	Lab Control Sample Dup	96.6	86.7
MB 160-561498/23-A	Method Blank	98.8	89.7
MB 160-561925/22-A	Method Blank	97.0	86.0

Tracer/Carrier Legend
 Ba = Ba
 Y = Y Carrier

ANALYTICAL REPORT

Eurofins Cedar Falls
3019 Venture Way
Cedar Falls, IA 50613
Tel: (319)277-2401

Laboratory Job ID: 310-229347-1

Client Project/Site: Ottumwa Generating Station 25222072
Revision: 1

For:
SCS Engineers
2830 Dairy Drive
Madison, Wisconsin 53718

Attn: Meghan Blodgett



Authorized for release by:
5/13/2022 3:17:42 PM

Sandie Fredrick, Project Manager II
(920)261-1660
Sandra.Fredrick@et.eurofinsus.com

LINKS

Review your project
results through
TotalAccess

Have a Question?



Visit us at:

www.eurofinsus.com/Env

This report has been electronically signed and authorized by the signatory. Electronic signature is intended to be the legally binding equivalent of a traditionally handwritten signature.

Results relate only to the items tested and the sample(s) as received by the laboratory.



Table of Contents

Cover Page	1
Table of Contents	2
Case Narrative	3
Sample Summary	4
Detection Summary	5
Client Sample Results	6
Definitions	8
QC Sample Results	9
QC Association	12
Chronicle	14
Certification Summary	15
Method Summary	16
Chain of Custody	17
Receipt Checklists	19

Case Narrative

Client: SCS Engineers
Project/Site: Ottumwa Generating Station 25222072

Job ID: 310-229347-1

Job ID: 310-229347-1

Laboratory: Eurofins Cedar Falls

Narrative

Job Narrative 310-229347-1

Comments

No additional comments.

Revision

The report being provided is a revision of the original report sent on 5/9/2022. The report (revision 1) is being revised due to: Client requested reanalysis of Antimony due to possible carryover.

Receipt

The samples were received on 4/15/2022 5:10 PM. Unless otherwise noted below, the samples arrived in good condition, and where required, properly preserved and on ice. The temperature of the cooler at receipt was 1.8° C.

HPLC/IC

Method 9056A: The following sample was diluted due to the nature of the sample matrix: MW-301 (310-229347-1). Elevated reporting limits (RLs) are provided.

No additional analytical or quality issues were noted, other than those described above or in the Definitions/Glossary page.

Metals

No analytical or quality issues were noted, other than those described in the Definitions/Glossary page.

General Chemistry

No analytical or quality issues were noted, other than those described in the Definitions/Glossary page.

Sample Summary

Client: SCS Engineers
Project/Site: Ottumwa Generating Station 25222072

Job ID: 310-229347-1

Lab Sample ID	Client Sample ID	Matrix	Collected	Received
310-229347-1	MW-301	Water	04/12/22 08:41	04/15/22 17:10
310-229347-2	Field Blank	Water	04/14/22 16:25	04/15/22 17:10

- 1
- 2
- 3
- 4
- 5
- 6
- 7
- 8
- 9
- 10
- 11
- 12
- 13
- 14

Detection Summary

Client: SCS Engineers
 Project/Site: Ottumwa Generating Station 25222072

Job ID: 310-229347-1

Client Sample ID: MW-301

Lab Sample ID: 310-229347-1

Analyte	Result	Qualifier	RL	MDL	Unit	Dil Fac	D	Method	Prep Type
Chloride	140		5.0	2.3	mg/L	5		9056A	Total/NA
Sulfate	160		5.0	2.0	mg/L	5		9056A	Total/NA
Barium	40		2.0	0.88	ug/L	1		6020A	Total/NA
Boron	640		100	58	ug/L	1		6020A	Total/NA
Calcium	92		0.50	0.19	mg/L	1		6020A	Total/NA
Cobalt	0.23	J	0.50	0.19	ug/L	1		6020A	Total/NA
Lithium	19		10	2.5	ug/L	1		6020A	Total/NA
Selenium	6.0		5.0	0.96	ug/L	1		6020A	Total/NA
Total Dissolved Solids	610		50	26	mg/L	1		SM 2540C	Total/NA
pH	6.6	HF	0.1	0.1	SU	1		SM 4500 H+ B	Total/NA
Ground Water Elevation	682.08				ft	1		Field Sampling	Total/NA
Oxidation Reduction Potential	117.6				millivolts	1		Field Sampling	Total/NA
Oxygen, Dissolved, Client Supplied	3.26				mg/L	1		Field Sampling	Total/NA
pH, Field	6.37				SU	1		Field Sampling	Total/NA
Specific Conductance, Field	976				umhos/cm	1		Field Sampling	Total/NA
Temperature, Field	7.4				Degrees C	1		Field Sampling	Total/NA
Turbidity, Field	5.03				NTU	1		Field Sampling	Total/NA

Client Sample ID: Field Blank

Lab Sample ID: 310-229347-2

Analyte	Result	Qualifier	RL	MDL	Unit	Dil Fac	D	Method	Prep Type
pH	5.9	HF	0.1	0.1	SU	1		SM 4500 H+ B	Total/NA

This Detection Summary does not include radiochemical test results.

Eurofins Cedar Falls

Client Sample Results

Client: SCS Engineers
 Project/Site: Ottumwa Generating Station 25222072

Job ID: 310-229347-1

Client Sample ID: MW-301

Lab Sample ID: 310-229347-1

Date Collected: 04/12/22 08:41

Matrix: Water

Date Received: 04/15/22 17:10

Method: 9056A - Anions, Ion Chromatography

Analyte	Result	Qualifier	RL	MDL	Unit	D	Prepared	Analyzed	Dil Fac
Chloride	140		5.0	2.3	mg/L			04/26/22 20:12	5
Fluoride	<0.22		0.50	0.22	mg/L			04/26/22 20:12	5
Sulfate	160		5.0	2.0	mg/L			04/26/22 20:12	5

Method: 6020A - Metals (ICP/MS)

Analyte	Result	Qualifier	RL	MDL	Unit	D	Prepared	Analyzed	Dil Fac
Antimony	<0.69		2.0	0.69	ug/L		04/25/22 09:00	05/07/22 16:30	1
Arsenic	<0.75		2.0	0.75	ug/L		04/25/22 09:00	04/29/22 18:54	1
Barium	40		2.0	0.88	ug/L		04/25/22 09:00	04/29/22 18:54	1
Beryllium	<0.27		1.0	0.27	ug/L		04/25/22 09:00	04/29/22 18:54	1
Boron	640		100	58	ug/L		04/25/22 09:00	04/29/22 18:54	1
Cadmium	<0.055		0.10	0.055	ug/L		04/25/22 09:00	04/29/22 18:54	1
Calcium	92		0.50	0.19	mg/L		04/25/22 09:00	04/29/22 18:54	1
Chromium	<1.1		5.0	1.1	ug/L		04/25/22 09:00	04/29/22 18:54	1
Cobalt	0.23	J	0.50	0.19	ug/L		04/25/22 09:00	04/29/22 18:54	1
Lead	<0.24		0.50	0.24	ug/L		04/25/22 09:00	04/29/22 18:54	1
Lithium	19		10	2.5	ug/L		04/25/22 09:00	04/29/22 18:54	1
Molybdenum	<1.2		2.0	1.2	ug/L		04/25/22 09:00	04/29/22 18:54	1
Selenium	6.0		5.0	0.96	ug/L		04/25/22 09:00	04/29/22 18:54	1
Thallium	<0.26		1.0	0.26	ug/L		04/25/22 09:00	04/29/22 18:54	1

Method: 7470A - Mercury (CVAA)

Analyte	Result	Qualifier	RL	MDL	Unit	D	Prepared	Analyzed	Dil Fac
Mercury	<0.11		0.20	0.11	ug/L		04/27/22 13:20	04/28/22 14:38	1

General Chemistry

Analyte	Result	Qualifier	RL	MDL	Unit	D	Prepared	Analyzed	Dil Fac
Total Dissolved Solids	610		50	26	mg/L			04/19/22 15:09	1
pH	6.6	HF	0.1	0.1	SU			04/18/22 12:06	1

Method: Field Sampling - Field Sampling

Analyte	Result	Qualifier	RL	MDL	Unit	D	Prepared	Analyzed	Dil Fac
Ground Water Elevation	682.08				ft			04/12/22 08:41	1
Oxidation Reduction Potential	117.6				millivolts			04/12/22 08:41	1
Oxygen, Dissolved, Client Supplied	3.26				mg/L			04/12/22 08:41	1
pH, Field	6.37				SU			04/12/22 08:41	1
Specific Conductance, Field	976				umhos/cm			04/12/22 08:41	1
Temperature, Field	7.4				Degrees C			04/12/22 08:41	1
Turbidity, Field	5.03				NTU			04/12/22 08:41	1

Client Sample Results

Client: SCS Engineers
 Project/Site: Ottumwa Generating Station 25222072

Job ID: 310-229347-1

Client Sample ID: Field Blank

Lab Sample ID: 310-229347-2

Date Collected: 04/14/22 16:25

Matrix: Water

Date Received: 04/15/22 17:10

Method: 9056A - Anions, Ion Chromatography

Analyte	Result	Qualifier	RL	MDL	Unit	D	Prepared	Analyzed	Dil Fac
Chloride	<0.45		1.0	0.45	mg/L			04/26/22 20:28	1
Fluoride	<0.044		0.10	0.044	mg/L			04/26/22 20:28	1
Sulfate	<0.40		1.0	0.40	mg/L			04/26/22 20:28	1

Method: 6020A - Metals (ICP/MS)

Analyte	Result	Qualifier	RL	MDL	Unit	D	Prepared	Analyzed	Dil Fac
Antimony	<0.69		2.0	0.69	ug/L		04/25/22 09:00	05/13/22 14:00	1
Arsenic	<0.75		2.0	0.75	ug/L		04/25/22 09:00	04/29/22 18:58	1
Barium	<0.88		2.0	0.88	ug/L		04/25/22 09:00	04/29/22 18:58	1
Beryllium	<0.27		1.0	0.27	ug/L		04/25/22 09:00	04/29/22 18:58	1
Boron	<58		100	58	ug/L		04/25/22 09:00	04/29/22 18:58	1
Cadmium	<0.055		0.10	0.055	ug/L		04/25/22 09:00	04/29/22 18:58	1
Calcium	<0.19		0.50	0.19	mg/L		04/25/22 09:00	04/29/22 18:58	1
Chromium	<1.1		5.0	1.1	ug/L		04/25/22 09:00	04/29/22 18:58	1
Cobalt	<0.19		0.50	0.19	ug/L		04/25/22 09:00	04/29/22 18:58	1
Lead	<0.24		0.50	0.24	ug/L		04/25/22 09:00	04/29/22 18:58	1
Lithium	<2.5		10	2.5	ug/L		04/25/22 09:00	04/29/22 18:58	1
Molybdenum	<1.2		2.0	1.2	ug/L		04/25/22 09:00	04/29/22 18:58	1
Selenium	<0.96		5.0	0.96	ug/L		04/25/22 09:00	04/29/22 18:58	1
Thallium	<0.26		1.0	0.26	ug/L		04/25/22 09:00	04/29/22 18:58	1

Method: 7470A - Mercury (CVAA)

Analyte	Result	Qualifier	RL	MDL	Unit	D	Prepared	Analyzed	Dil Fac
Mercury	<0.11		0.20	0.11	ug/L		04/27/22 13:20	04/28/22 14:41	1

General Chemistry

Analyte	Result	Qualifier	RL	MDL	Unit	D	Prepared	Analyzed	Dil Fac
Total Dissolved Solids	<26		50	26	mg/L			04/20/22 14:22	1
pH	5.9	HF	0.1	0.1	SU			04/18/22 12:07	1

Definitions/Glossary

Client: SCS Engineers
Project/Site: Ottumwa Generating Station 25222072

Job ID: 310-229347-1

Qualifiers

Metals

Qualifier	Qualifier Description
J	Result is less than the RL but greater than or equal to the MDL and the concentration is an approximate value.

General Chemistry

Qualifier	Qualifier Description
HF	Field parameter with a holding time of 15 minutes. Test performed by laboratory at client's request.

Glossary

Abbreviation	These commonly used abbreviations may or may not be present in this report.
▫	Listed under the "D" column to designate that the result is reported on a dry weight basis
%R	Percent Recovery
CFL	Contains Free Liquid
CFU	Colony Forming Unit
CNF	Contains No Free Liquid
DER	Duplicate Error Ratio (normalized absolute difference)
Dil Fac	Dilution Factor
DL	Detection Limit (DoD/DOE)
DL, RA, RE, IN	Indicates a Dilution, Re-analysis, Re-extraction, or additional Initial metals/anion analysis of the sample
DLC	Decision Level Concentration (Radiochemistry)
EDL	Estimated Detection Limit (Dioxin)
LOD	Limit of Detection (DoD/DOE)
LOQ	Limit of Quantitation (DoD/DOE)
MCL	EPA recommended "Maximum Contaminant Level"
MDA	Minimum Detectable Activity (Radiochemistry)
MDC	Minimum Detectable Concentration (Radiochemistry)
MDL	Method Detection Limit
ML	Minimum Level (Dioxin)
MPN	Most Probable Number
MQL	Method Quantitation Limit
NC	Not Calculated
ND	Not Detected at the reporting limit (or MDL or EDL if shown)
NEG	Negative / Absent
POS	Positive / Present
PQL	Practical Quantitation Limit
PRES	Presumptive
QC	Quality Control
RER	Relative Error Ratio (Radiochemistry)
RL	Reporting Limit or Requested Limit (Radiochemistry)
RPD	Relative Percent Difference, a measure of the relative difference between two points
TEF	Toxicity Equivalent Factor (Dioxin)
TEQ	Toxicity Equivalent Quotient (Dioxin)
TNTC	Too Numerous To Count

QC Sample Results

Client: SCS Engineers
 Project/Site: Ottumwa Generating Station 25222072

Job ID: 310-229347-1

Method: 9056A - Anions, Ion Chromatography

Lab Sample ID: MB 310-351278/3
Matrix: Water
Analysis Batch: 351278

Client Sample ID: Method Blank
Prep Type: Total/NA

Analyte	MB Result	MB Qualifier	RL	MDL	Unit	D	Prepared	Analyzed	Dil Fac
Chloride	<0.45		1.0	0.45	mg/L			04/26/22 16:34	1
Fluoride	<0.044		0.10	0.044	mg/L			04/26/22 16:34	1
Sulfate	<0.40		1.0	0.40	mg/L			04/26/22 16:34	1

Lab Sample ID: LCS 310-351278/4
Matrix: Water
Analysis Batch: 351278

Client Sample ID: Lab Control Sample
Prep Type: Total/NA

Analyte	Spike Added	LCS Result	LCS Qualifier	Unit	D	%Rec	%Rec Limits
Chloride	10.0	9.37		mg/L		94	90 - 110
Fluoride	2.00	2.09		mg/L		105	90 - 110
Sulfate	10.0	9.67		mg/L		97	90 - 110

Method: 6020A - Metals (ICP/MS)

Lab Sample ID: MB 310-350868/1-A
Matrix: Water
Analysis Batch: 351583

Client Sample ID: Method Blank
Prep Type: Total/NA
Prep Batch: 350868

Analyte	MB Result	MB Qualifier	RL	MDL	Unit	D	Prepared	Analyzed	Dil Fac
Arsenic	<0.75		2.0	0.75	ug/L		04/25/22 09:00	04/29/22 16:53	1
Barium	<0.88		2.0	0.88	ug/L		04/25/22 09:00	04/29/22 16:53	1
Beryllium	<0.27		1.0	0.27	ug/L		04/25/22 09:00	04/29/22 16:53	1
Boron	<58		100	58	ug/L		04/25/22 09:00	04/29/22 16:53	1
Cadmium	<0.055		0.10	0.055	ug/L		04/25/22 09:00	04/29/22 16:53	1
Calcium	<0.19		0.50	0.19	mg/L		04/25/22 09:00	04/29/22 16:53	1
Chromium	<1.1		5.0	1.1	ug/L		04/25/22 09:00	04/29/22 16:53	1
Cobalt	<0.19		0.50	0.19	ug/L		04/25/22 09:00	04/29/22 16:53	1
Lead	<0.24		0.50	0.24	ug/L		04/25/22 09:00	04/29/22 16:53	1
Lithium	<2.5		10	2.5	ug/L		04/25/22 09:00	04/29/22 16:53	1
Molybdenum	<1.2		2.0	1.2	ug/L		04/25/22 09:00	04/29/22 16:53	1
Selenium	<0.96		5.0	0.96	ug/L		04/25/22 09:00	04/29/22 16:53	1
Thallium	<0.26		1.0	0.26	ug/L		04/25/22 09:00	04/29/22 16:53	1

Lab Sample ID: MB 310-350868/1-A
Matrix: Water
Analysis Batch: 352391

Client Sample ID: Method Blank
Prep Type: Total/NA
Prep Batch: 350868

Analyte	MB Result	MB Qualifier	RL	MDL	Unit	D	Prepared	Analyzed	Dil Fac
Antimony	<0.69		2.0	0.69	ug/L		04/25/22 09:00	05/07/22 15:32	1

Lab Sample ID: LCS 310-350868/2-A
Matrix: Water
Analysis Batch: 351583

Client Sample ID: Lab Control Sample
Prep Type: Total/NA
Prep Batch: 350868

Analyte	Spike Added	LCS Result	LCS Qualifier	Unit	D	%Rec	%Rec Limits
Arsenic	200	232		ug/L		116	80 - 120
Barium	100	109		ug/L		109	80 - 120
Beryllium	100	109		ug/L		109	80 - 120
Boron	200	215		ug/L		108	80 - 120

Eurofins Cedar Falls

QC Sample Results

Client: SCS Engineers
 Project/Site: Ottumwa Generating Station 25222072

Job ID: 310-229347-1

Method: 6020A - Metals (ICP/MS) (Continued)

Lab Sample ID: LCS 310-350868/2-A
Matrix: Water
Analysis Batch: 351583

Client Sample ID: Lab Control Sample
Prep Type: Total/NA
Prep Batch: 350868

Analyte	Spike Added	LCS Result	LCS Qualifier	Unit	D	%Rec	%Rec Limits
Cadmium	100	111		ug/L		111	80 - 120
Calcium	2.00	2.05		mg/L		103	80 - 120
Chromium	100	110		ug/L		110	80 - 120
Cobalt	100	108		ug/L		108	80 - 120
Lead	200	219		ug/L		110	80 - 120
Lithium	200	221		ug/L		110	80 - 120
Molybdenum	200	215		ug/L		107	80 - 120
Selenium	400	427		ug/L		107	80 - 120
Thallium	200	219		ug/L		109	80 - 120

Lab Sample ID: LCS 310-350868/2-A
Matrix: Water
Analysis Batch: 352391

Client Sample ID: Lab Control Sample
Prep Type: Total/NA
Prep Batch: 350868

Analyte	Spike Added	LCS Result	LCS Qualifier	Unit	D	%Rec	%Rec Limits
Antimony	200	215		ug/L		107	80 - 120

Method: 7470A - Mercury (CVAA)

Lab Sample ID: MB 310-351241/1-A
Matrix: Water
Analysis Batch: 351414

Client Sample ID: Method Blank
Prep Type: Total/NA
Prep Batch: 351241

Analyte	MB Result	MB Qualifier	RL	MDL	Unit	D	Prepared	Analyzed	Dil Fac
Mercury	<0.11		0.20	0.11	ug/L		04/27/22 13:20	04/28/22 14:09	1

Lab Sample ID: LCS 310-351241/2-A
Matrix: Water
Analysis Batch: 351414

Client Sample ID: Lab Control Sample
Prep Type: Total/NA
Prep Batch: 351241

Analyte	Spike Added	LCS Result	LCS Qualifier	Unit	D	%Rec	%Rec Limits
Mercury	1.67	1.65		ug/L		99	80 - 120

Method: SM 2540C - Solids, Total Dissolved (TDS)

Lab Sample ID: MB 310-350365/1
Matrix: Water
Analysis Batch: 350365

Client Sample ID: Method Blank
Prep Type: Total/NA

Analyte	MB Result	MB Qualifier	RL	MDL	Unit	D	Prepared	Analyzed	Dil Fac
Total Dissolved Solids	<26		50	26	mg/L			04/19/22 15:09	1

Lab Sample ID: MB 310-350518/1
Matrix: Water
Analysis Batch: 350518

Client Sample ID: Method Blank
Prep Type: Total/NA

Analyte	MB Result	MB Qualifier	RL	MDL	Unit	D	Prepared	Analyzed	Dil Fac
Total Dissolved Solids	<26		50	26	mg/L			04/20/22 14:22	1

Eurofins Cedar Falls

QC Sample Results

Client: SCS Engineers
 Project/Site: Ottumwa Generating Station 25222072

Job ID: 310-229347-1

Method: SM 2540C - Solids, Total Dissolved (TDS) (Continued)

Lab Sample ID: LCS 310-350518/2
 Matrix: Water
 Analysis Batch: 350518

Client Sample ID: Lab Control Sample
 Prep Type: Total/NA

Analyte	Spike Added	LCS Result	LCS Qualifier	Unit	D	%Rec	%Rec Limits
Total Dissolved Solids	1000	946		mg/L		95	90 - 110

Method: SM 4500 H+ B - pH

Lab Sample ID: LCS 310-350217/28
 Matrix: Water
 Analysis Batch: 350217

Client Sample ID: Lab Control Sample
 Prep Type: Total/NA

Analyte	Spike Added	LCS Result	LCS Qualifier	Unit	D	%Rec	%Rec Limits
pH	7.00	7.1		SU		101	98 - 102

- 1
- 2
- 3
- 4
- 5
- 6
- 7
- 8
- 9
- 10
- 11
- 12
- 13
- 14

QC Association Summary

Client: SCS Engineers
Project/Site: Ottumwa Generating Station 25222072

Job ID: 310-229347-1

HPLC/IC

Analysis Batch: 351278

Lab Sample ID	Client Sample ID	Prep Type	Matrix	Method	Prep Batch
310-229347-1	MW-301	Total/NA	Water	9056A	
310-229347-2	Field Blank	Total/NA	Water	9056A	
MB 310-351278/3	Method Blank	Total/NA	Water	9056A	
LCS 310-351278/4	Lab Control Sample	Total/NA	Water	9056A	

Metals

Prep Batch: 350868

Lab Sample ID	Client Sample ID	Prep Type	Matrix	Method	Prep Batch
310-229347-1	MW-301	Total/NA	Water	3005A	
310-229347-2	Field Blank	Total/NA	Water	3005A	
MB 310-350868/1-A	Method Blank	Total/NA	Water	3005A	
LCS 310-350868/2-A	Lab Control Sample	Total/NA	Water	3005A	

Prep Batch: 351241

Lab Sample ID	Client Sample ID	Prep Type	Matrix	Method	Prep Batch
310-229347-1	MW-301	Total/NA	Water	7470A	
310-229347-2	Field Blank	Total/NA	Water	7470A	
MB 310-351241/1-A	Method Blank	Total/NA	Water	7470A	
LCS 310-351241/2-A	Lab Control Sample	Total/NA	Water	7470A	

Analysis Batch: 351414

Lab Sample ID	Client Sample ID	Prep Type	Matrix	Method	Prep Batch
310-229347-1	MW-301	Total/NA	Water	7470A	351241
310-229347-2	Field Blank	Total/NA	Water	7470A	351241
MB 310-351241/1-A	Method Blank	Total/NA	Water	7470A	351241
LCS 310-351241/2-A	Lab Control Sample	Total/NA	Water	7470A	351241

Analysis Batch: 351583

Lab Sample ID	Client Sample ID	Prep Type	Matrix	Method	Prep Batch
310-229347-1	MW-301	Total/NA	Water	6020A	350868
310-229347-2	Field Blank	Total/NA	Water	6020A	350868
MB 310-350868/1-A	Method Blank	Total/NA	Water	6020A	350868
LCS 310-350868/2-A	Lab Control Sample	Total/NA	Water	6020A	350868

Analysis Batch: 352391

Lab Sample ID	Client Sample ID	Prep Type	Matrix	Method	Prep Batch
310-229347-1	MW-301	Total/NA	Water	6020A	350868
MB 310-350868/1-A	Method Blank	Total/NA	Water	6020A	350868
LCS 310-350868/2-A	Lab Control Sample	Total/NA	Water	6020A	350868

Analysis Batch: 353054

Lab Sample ID	Client Sample ID	Prep Type	Matrix	Method	Prep Batch
310-229347-2	Field Blank	Total/NA	Water	6020A	350868

General Chemistry

Analysis Batch: 350217

Lab Sample ID	Client Sample ID	Prep Type	Matrix	Method	Prep Batch
310-229347-1	MW-301	Total/NA	Water	SM 4500 H+ B	
310-229347-2	Field Blank	Total/NA	Water	SM 4500 H+ B	
LCS 310-350217/28	Lab Control Sample	Total/NA	Water	SM 4500 H+ B	

Eurofins Cedar Falls

QC Association Summary

Client: SCS Engineers
Project/Site: Ottumwa Generating Station 25222072

Job ID: 310-229347-1

General Chemistry

Analysis Batch: 350365

Lab Sample ID	Client Sample ID	Prep Type	Matrix	Method	Prep Batch
310-229347-1	MW-301	Total/NA	Water	SM 2540C	
MB 310-350365/1	Method Blank	Total/NA	Water	SM 2540C	
LCS 310-350365/2	Lab Control Sample	Total/NA	Water	SM 2540C	

Analysis Batch: 350518

Lab Sample ID	Client Sample ID	Prep Type	Matrix	Method	Prep Batch
310-229347-2	Field Blank	Total/NA	Water	SM 2540C	
MB 310-350518/1	Method Blank	Total/NA	Water	SM 2540C	
LCS 310-350518/2	Lab Control Sample	Total/NA	Water	SM 2540C	

Field Service / Mobile Lab

Analysis Batch: 351494

Lab Sample ID	Client Sample ID	Prep Type	Matrix	Method	Prep Batch
310-229347-1	MW-301	Total/NA	Water	Field Sampling	

Lab Chronicle

Client: SCS Engineers
 Project/Site: Ottumwa Generating Station 25222072

Job ID: 310-229347-1

Client Sample ID: MW-301

Lab Sample ID: 310-229347-1

Date Collected: 04/12/22 08:41

Matrix: Water

Date Received: 04/15/22 17:10

Prep Type	Batch Type	Batch Method	Run	Dilution Factor	Batch Number	Prepared or Analyzed	Analyst	Lab
Total/NA	Analysis	9056A		5	351278	04/26/22 20:12	JNR	TAL CF
Total/NA	Prep	3005A			350868	04/25/22 09:00	ACM2	TAL CF
Total/NA	Analysis	6020A		1	351583	04/29/22 18:54	SAP	TAL CF
Total/NA	Prep	3005A			350868	04/25/22 09:00	ACM2	TAL CF
Total/NA	Analysis	6020A		1	352391	05/07/22 16:30	SAP	TAL CF
Total/NA	Prep	7470A			351241	04/27/22 13:20	EAM	TAL CF
Total/NA	Analysis	7470A		1	351414	04/28/22 14:38	EAM	TAL CF
Total/NA	Analysis	SM 2540C		1	350365	04/19/22 15:09	TGF	TAL CF
Total/NA	Analysis	SM 4500 H+ B		1	350217	04/18/22 12:06	JAJ	TAL CF
Total/NA	Analysis	Field Sampling		1	351494	04/12/22 08:41	SLD	TAL CF

Client Sample ID: Field Blank

Lab Sample ID: 310-229347-2

Date Collected: 04/14/22 16:25

Matrix: Water

Date Received: 04/15/22 17:10

Prep Type	Batch Type	Batch Method	Run	Dilution Factor	Batch Number	Prepared or Analyzed	Analyst	Lab
Total/NA	Analysis	9056A		1	351278	04/26/22 20:28	JNR	TAL CF
Total/NA	Prep	3005A			350868	04/25/22 09:00	ACM2	TAL CF
Total/NA	Analysis	6020A		1	351583	04/29/22 18:58	SAP	TAL CF
Total/NA	Prep	3005A			350868	04/25/22 09:00	ACM2	TAL CF
Total/NA	Analysis	6020A		1	353054	05/13/22 14:00	SAP	TAL CF
Total/NA	Prep	7470A			351241	04/27/22 13:20	EAM	TAL CF
Total/NA	Analysis	7470A		1	351414	04/28/22 14:41	EAM	TAL CF
Total/NA	Analysis	SM 2540C		1	350518	04/20/22 14:22	TGF	TAL CF
Total/NA	Analysis	SM 4500 H+ B		1	350217	04/18/22 12:07	JAJ	TAL CF

Laboratory References:

TAL CF = Eurofins Cedar Falls, 3019 Venture Way, Cedar Falls, IA 50613, TEL (319)277-2401

Accreditation/Certification Summary

Client: SCS Engineers
Project/Site: Ottumwa Generating Station 25222072

Job ID: 310-229347-1

Laboratory: Eurofins Cedar Falls

The accreditations/certifications listed below are applicable to this report.

Authority	Program	Identification Number	Expiration Date
Iowa	State	007	12-01-21 *

- 1
- 2
- 3
- 4
- 5
- 6
- 7
- 8
- 9
- 10
- 11
- 12
- 13
- 14

* Accreditation/Certification renewal pending - accreditation/certification considered valid.

Method Summary

Client: SCS Engineers
Project/Site: Ottumwa Generating Station 25222072

Job ID: 310-229347-1

Method	Method Description	Protocol	Laboratory
9056A	Anions, Ion Chromatography	SW846	TAL CF
6020A	Metals (ICP/MS)	SW846	TAL CF
7470A	Mercury (CVAA)	SW846	TAL CF
SM 2540C	Solids, Total Dissolved (TDS)	SM	TAL CF
SM 4500 H+ B	pH	SM	TAL CF
Field Sampling	Field Sampling	EPA	TAL CF
3005A	Preparation, Total Metals	SW846	TAL CF
7470A	Preparation, Mercury	SW846	TAL CF

Protocol References:

EPA = US Environmental Protection Agency

SM = "Standard Methods For The Examination Of Water And Wastewater"

SW846 = "Test Methods For Evaluating Solid Waste, Physical/Chemical Methods", Third Edition, November 1986 And Its Updates.

Laboratory References:

TAL CF = Eurofins Cedar Falls, 3019 Venture Way, Cedar Falls, IA 50613, TEL (319)277-2401



Environment Testing
America



310-229347 Chain of Custody

Cooler/Sample Receipt and Temperature Log Form

Client Information			
Client <u>SCS Engineers</u>			
City/State	CITY <u>Madison</u>	STATE <u>WI</u>	Project:
Receipt Information			
Date/Time Received	DATE <u>4/15/22</u>	TIME <u>1710</u>	Received By <u>MRH</u>
Delivery Type <input type="checkbox"/> UPS <input type="checkbox"/> FedEx <input type="checkbox"/> FedEx Ground <input type="checkbox"/> US Mail <input type="checkbox"/> Spee-Dee <input type="checkbox"/> Lab Courier <input type="checkbox"/> Lab Field Services <input type="checkbox"/> Client Drop-off <input type="checkbox"/> Other _____			
Condition of Cooler/Containers			
Sample(s) received in Cooler?	<input checked="" type="checkbox"/> Yes <input type="checkbox"/> No	If yes Cooler ID _____	
Multiple Coolers?	<input type="checkbox"/> Yes <input checked="" type="checkbox"/> No	If yes Cooler # _____ of _____	
Cooler Custody Seals Present?	<input checked="" type="checkbox"/> Yes <input type="checkbox"/> No	If yes Cooler custody seals intact? <input checked="" type="checkbox"/> Yes <input type="checkbox"/> No	
Sample Custody Seals Present?	<input type="checkbox"/> Yes <input checked="" type="checkbox"/> No	If yes Sample custody seals intact? <input type="checkbox"/> Yes <input type="checkbox"/> No	
Trip Blank Present?	<input type="checkbox"/> Yes <input checked="" type="checkbox"/> No	If yes Which VOA samples are in cooler? ↓	
Temperature Record			
Coolant	<input checked="" type="checkbox"/> Wet ice <input type="checkbox"/> Blue ice <input type="checkbox"/> Dry ice <input type="checkbox"/> Other _____ <input type="checkbox"/> NONE		
Thermometer ID	<u>0-8 MRH 4/15/22</u>	Correction Factor (°C)	<u>00</u>
* Temp Blank Temperature - If no temp blank, or temp blank temperature above criteria, proceed to Sample Container Temperature			
Uncorrected Temp (°C)	<u>1.8</u>	Corrected Temp (°C)	<u>1.8</u>
Sample Container Temperature			
Container(s) used	CONTAINER 1	CONTAINER 2	
Uncorrected Temp (°C)			
Corrected Temp (°C)			
Exceptions Noted			
1) If temperature exceeds criteria, was sample(s) received same day of sampling? <input type="checkbox"/> Yes <input type="checkbox"/> No a) If yes Is there evidence that the chilling process began? <input type="checkbox"/> Yes <input type="checkbox"/> No			
2) If temperature is <0°C, are there obvious signs that the integrity of sample containers is compromised? (e.g , bulging septa, broken/cracked bottles, frozen solid?) <input type="checkbox"/> Yes <input type="checkbox"/> No			
NOTE If yes, contact PM before proceeding If no, proceed with login			
Additional Comments			

Login Sample Receipt Checklist

Client: SCS Engineers

Job Number: 310-229347-1

SDG Number:

Login Number: 229347

List Number: 1

Creator: Homolar, Dana J

List Source: Eurofins Cedar Falls

Question	Answer	Comment
Radioactivity wasn't checked or is \leq background as measured by a survey meter.	N/A	
The cooler's custody seal, if present, is intact.	True	
Sample custody seals, if present, are intact.	N/A	
The cooler or samples do not appear to have been compromised or tampered with.	True	
Samples were received on ice.	True	
Cooler Temperature is acceptable.	True	
Cooler Temperature is recorded.	True	
COC is present.	True	
COC is filled out in ink and legible.	True	
COC is filled out with all pertinent information.	True	
Is the Field Sampler's name present on COC?	True	
There are no discrepancies between the containers received and the COC.	True	
Samples are received within Holding Time (excluding tests with immediate HTs)	True	
Sample containers have legible labels.	True	
Containers are not broken or leaking.	True	
Sample collection date/times are provided.	True	
Appropriate sample containers are used.	True	
Sample bottles are completely filled.	True	
Sample Preservation Verified.	True	
There is sufficient vol. for all requested analyses, incl. any requested MS/MSDs	True	
Containers requiring zero headspace have no headspace or bubble is <math><6\text{mm}</math> (1/4").	True	
Multiphasic samples are not present.	True	
Samples do not require splitting or compositing.	True	
Residual Chlorine Checked.	N/A	



ANALYTICAL REPORT

Eurofins Cedar Falls
3019 Venture Way
Cedar Falls, IA 50613
Tel: (319)277-2401

Laboratory Job ID: 310-229341-1

Client Project/Site: Ottumwa Generating Station 25222072

For:

SCS Engineers
2830 Dairy Drive
Madison, Wisconsin 53718

Attn: Meghan Blodgett



Authorized for release by:
5/3/2022 12:04:07 PM

Sandie Fredrick, Project Manager II
(920)261-1660
Sandra.Fredrick@et.eurofinsus.com

LINKS

Review your project
results through
Total Access

Have a Question?



Visit us at:

www.eurofinsus.com/Env

This report has been electronically signed and authorized by the signatory. Electronic signature is intended to be the legally binding equivalent of a traditionally handwritten signature.

Results relate only to the items tested and the sample(s) as received by the laboratory.

Table of Contents

Cover Page	1
Table of Contents	2
Case Narrative	3
Sample Summary	4
Detection Summary	5
Client Sample Results	6
Definitions	8
QC Sample Results	9
QC Association	11
Chronicle	12
Certification Summary	13
Method Summary	14
Chain of Custody	15
Receipt Checklists	17



Case Narrative

Client: SCS Engineers
Project/Site: Ottumwa Generating Station 25222072

Job ID: 310-229341-1

Job ID: 310-229341-1

Laboratory: Eurofins Cedar Falls

Narrative

Job Narrative
310-229341-1

Comments

No additional comments.

Receipt

The samples were received on 4/15/2022 5:10 PM. Unless otherwise noted below, the samples arrived in good condition, and where required, properly preserved and on ice. The temperature of the cooler at receipt was 3.3° C.

Metals

No analytical or quality issues were noted, other than those described in the Definitions/Glossary page.

General Chemistry

No analytical or quality issues were noted, other than those described in the Definitions/Glossary page.

- 1
- 2
- 3
- 4
- 5
- 6
- 7
- 8
- 9
- 10
- 11
- 12
- 13
- 14

Sample Summary

Client: SCS Engineers
Project/Site: Ottumwa Generating Station 25222072

Job ID: 310-229341-1

Lab Sample ID	Client Sample ID	Matrix	Collected	Received
310-229341-1	MW-301	Water	04/12/22 08:41	04/15/22 17:10
310-229341-2	Field Blank	Water	04/14/22 16:25	04/15/22 17:10

- 1
- 2
- 3
- 4
- 5
- 6
- 7
- 8
- 9
- 10
- 11
- 12
- 13
- 14

Detection Summary

Client: SCS Engineers
Project/Site: Ottumwa Generating Station 25222072

Job ID: 310-229341-1

Client Sample ID: MW-301

Lab Sample ID: 310-229341-1

Analyte	Result	Qualifier	RL	MDL	Unit	Dil Fac	D	Method	Prep Type
Magnesium	36000		500	150	ug/L	1		6020A	Total/NA
Manganese	8.1	J	10	3.6	ug/L	1		6020A	Total/NA
Potassium	1100		500	150	ug/L	1		6020A	Total/NA
Sodium	89000		1000	610	ug/L	1		6020A	Total/NA
Manganese	5.0	J	10	3.6	ug/L	1		6020A	Dissolved
Bicarbonate Alkalinity as CaCO3	190		10	4.6	mg/L	1		SM 2320B	Total/NA
Total Alkalinity as CaCO3	190		10	4.6	mg/L	1		SM 2320B	Total/NA

Client Sample ID: Field Blank

Lab Sample ID: 310-229341-2

No Detections.

This Detection Summary does not include radiochemical test results.

Eurofins Cedar Falls

Client Sample Results

Client: SCS Engineers
 Project/Site: Ottumwa Generating Station 25222072

Job ID: 310-229341-1

Client Sample ID: MW-301
 Date Collected: 04/12/22 08:41
 Date Received: 04/15/22 17:10

Lab Sample ID: 310-229341-1
 Matrix: Water

Method: 6020A - Metals (ICP/MS)

Analyte	Result	Qualifier	RL	MDL	Unit	D	Prepared	Analyzed	Dil Fac
Iron	<36		100	36	ug/L		04/25/22 09:00	04/29/22 17:24	1
Magnesium	36000		500	150	ug/L		04/25/22 09:00	04/29/22 17:24	1
Manganese	8.1	J	10	3.6	ug/L		04/25/22 09:00	04/29/22 17:24	1
Potassium	1100		500	150	ug/L		04/25/22 09:00	04/29/22 17:24	1
Sodium	89000		1000	610	ug/L		04/25/22 09:00	04/29/22 17:24	1

Method: 6020A - Metals (ICP/MS) - Dissolved

Analyte	Result	Qualifier	RL	MDL	Unit	D	Prepared	Analyzed	Dil Fac
Iron	<36		100	36	ug/L		04/26/22 09:30	05/02/22 17:15	1
Manganese	5.0	J	10	3.6	ug/L		04/26/22 09:30	05/02/22 17:15	1

General Chemistry

Analyte	Result	Qualifier	RL	MDL	Unit	D	Prepared	Analyzed	Dil Fac
Bicarbonate Alkalinity as CaCO3	190		10	4.6	mg/L			04/20/22 07:59	1
Carbonate Alkalinity as CaCO3	<4.6		10	4.6	mg/L			04/20/22 07:59	1
Total Alkalinity as CaCO3	190		10	4.6	mg/L			04/20/22 07:59	1



Client Sample Results

Client: SCS Engineers
Project/Site: Ottumwa Generating Station 25222072

Job ID: 310-229341-1

Client Sample ID: Field Blank

Lab Sample ID: 310-229341-2

Date Collected: 04/14/22 16:25

Matrix: Water

Date Received: 04/15/22 17:10

Method: 6020A - Metals (ICP/MS)

Analyte	Result	Qualifier	RL	MDL	Unit	D	Prepared	Analyzed	Dil Fac
Iron	<36		100	36	ug/L		04/25/22 09:00	04/29/22 17:28	1
Magnesium	<150		500	150	ug/L		04/25/22 09:00	04/29/22 17:28	1
Manganese	<3.6		10	3.6	ug/L		04/25/22 09:00	04/29/22 17:28	1
Potassium	<150		500	150	ug/L		04/25/22 09:00	04/29/22 17:28	1
Sodium	<610		1000	610	ug/L		04/25/22 09:00	04/29/22 17:28	1

General Chemistry

Analyte	Result	Qualifier	RL	MDL	Unit	D	Prepared	Analyzed	Dil Fac
Bicarbonate Alkalinity as CaCO3	<2.3		5.0	2.3	mg/L			04/25/22 10:59	1
Carbonate Alkalinity as CaCO3	<2.3		5.0	2.3	mg/L			04/25/22 10:59	1
Total Alkalinity as CaCO3	<2.3		5.0	2.3	mg/L			04/25/22 10:59	1

Definitions/Glossary

Client: SCS Engineers
Project/Site: Ottumwa Generating Station 25222072

Job ID: 310-229341-1

Qualifiers

Metals

Qualifier	Qualifier Description
J	Result is less than the RL but greater than or equal to the MDL and the concentration is an approximate value.

Glossary

Abbreviation	These commonly used abbreviations may or may not be present in this report.
α	Listed under the "D" column to designate that the result is reported on a dry weight basis
%R	Percent Recovery
CFL	Contains Free Liquid
CFU	Colony Forming Unit
CNF	Contains No Free Liquid
DER	Duplicate Error Ratio (normalized absolute difference)
Dil Fac	Dilution Factor
DL	Detection Limit (DoD/DOE)
DL, RA, RE, IN	Indicates a Dilution, Re-analysis, Re-extraction, or additional Initial metals/anion analysis of the sample
DLC	Decision Level Concentration (Radiochemistry)
EDL	Estimated Detection Limit (Dioxin)
LOD	Limit of Detection (DoD/DOE)
LOQ	Limit of Quantitation (DoD/DOE)
MCL	EPA recommended "Maximum Contaminant Level"
MDA	Minimum Detectable Activity (Radiochemistry)
MDC	Minimum Detectable Concentration (Radiochemistry)
MDL	Method Detection Limit
ML	Minimum Level (Dioxin)
MPN	Most Probable Number
MQL	Method Quantitation Limit
NC	Not Calculated
ND	Not Detected at the reporting limit (or MDL or EDL if shown)
NEG	Negative / Absent
POS	Positive / Present
PQL	Practical Quantitation Limit
PRES	Presumptive
QC	Quality Control
RER	Relative Error Ratio (Radiochemistry)
RL	Reporting Limit or Requested Limit (Radiochemistry)
RPD	Relative Percent Difference, a measure of the relative difference between two points
TEF	Toxicity Equivalent Factor (Dioxin)
TEQ	Toxicity Equivalent Quotient (Dioxin)
TNTC	Too Numerous To Count

QC Sample Results

Client: SCS Engineers
Project/Site: Ottumwa Generating Station 25222072

Job ID: 310-229341-1

Method: 6020A - Metals (ICP/MS)

Lab Sample ID: MB 310-350868/1-A
Matrix: Water
Analysis Batch: 351583

Client Sample ID: Method Blank
Prep Type: Total/NA
Prep Batch: 350868

Analyte	MB MB		RL	MDL	Unit	D	Prepared	Analyzed	Dil Fac
	Result	Qualifier							
Iron	<36		100	36	ug/L		04/25/22 09:00	04/29/22 16:53	1
Magnesium	<150		500	150	ug/L		04/25/22 09:00	04/29/22 16:53	1
Manganese	<3.6		10	3.6	ug/L		04/25/22 09:00	04/29/22 16:53	1
Potassium	<150		500	150	ug/L		04/25/22 09:00	04/29/22 16:53	1
Sodium	<610		1000	610	ug/L		04/25/22 09:00	04/29/22 16:53	1

Lab Sample ID: LCS 310-350868/2-A
Matrix: Water
Analysis Batch: 351583

Client Sample ID: Lab Control Sample
Prep Type: Total/NA
Prep Batch: 350868

Analyte	Spike Added	LCS Result	LCS Qualifier	Unit	D	%Rec	%Rec Limits
Magnesium	2000	2220		ug/L		111	80 - 120
Manganese	100	108		ug/L		108	80 - 120
Potassium	2000	2230		ug/L		112	80 - 120
Sodium	2000	2280		ug/L		114	80 - 120

Lab Sample ID: MB 310-350970/1-A
Matrix: Water
Analysis Batch: 351804

Client Sample ID: Method Blank
Prep Type: Total/NA
Prep Batch: 350970

Analyte	MB MB		RL	MDL	Unit	D	Prepared	Analyzed	Dil Fac
	Result	Qualifier							
Iron	<36		100	36	ug/L		04/26/22 09:30	05/02/22 16:28	1
Manganese	<3.6		10	3.6	ug/L		04/26/22 09:30	05/02/22 16:28	1

Lab Sample ID: LCS 310-350970/2-A
Matrix: Water
Analysis Batch: 351804

Client Sample ID: Lab Control Sample
Prep Type: Total/NA
Prep Batch: 350970

Analyte	Spike Added	LCS Result	LCS Qualifier	Unit	D	%Rec	%Rec Limits
Manganese	100	97.4		ug/L		97	80 - 120

Method: 2320B - Alkalinity (Low Level)

Lab Sample ID: MB 310-350906/1
Matrix: Water
Analysis Batch: 350906

Client Sample ID: Method Blank
Prep Type: Total/NA

Analyte	MB MB		RL	MDL	Unit	D	Prepared	Analyzed	Dil Fac
	Result	Qualifier							
Bicarbonate Alkalinity as CaCO3	<2.3		5.0	2.3	mg/L		04/25/22 10:59	04/25/22 10:59	1
Carbonate Alkalinity as CaCO3	<2.3		5.0	2.3	mg/L		04/25/22 10:59	04/25/22 10:59	1
Total Alkalinity as CaCO3	<2.3		5.0	2.3	mg/L		04/25/22 10:59	04/25/22 10:59	1

Lab Sample ID: LCS 310-350906/2
Matrix: Water
Analysis Batch: 350906

Client Sample ID: Lab Control Sample
Prep Type: Total/NA

Analyte	Spike Added	LCS Result	LCS Qualifier	Unit	D	%Rec	%Rec Limits

Eurofins Cedar Falls

QC Sample Results

Client: SCS Engineers
 Project/Site: Ottumwa Generating Station 25222072

Job ID: 310-229341-1

Method: SM 2320B - Alkalinity

Lab Sample ID: MB 310-350414/1
Matrix: Water
Analysis Batch: 350414

Client Sample ID: Method Blank
Prep Type: Total/NA

Analyte	MB Result	MB Qualifier	RL	MDL	Unit	D	Prepared	Analyzed	Dil Fac
Bicarbonate Alkalinity as CaCO3	<2.3		5.0	2.3	mg/L			04/20/22 07:59	1
Carbonate Alkalinity as CaCO3	<2.3		5.0	2.3	mg/L			04/20/22 07:59	1
Total Alkalinity as CaCO3	<2.3		5.0	2.3	mg/L			04/20/22 07:59	1

Lab Sample ID: LCS 310-350414/2
Matrix: Water
Analysis Batch: 350414

Client Sample ID: Lab Control Sample
Prep Type: Total/NA

Analyte	Spike Added	LCS Result	LCS Qualifier	Unit	D	%Rec	%Rec Limits
Total Alkalinity as CaCO3	1000	1030		mg/L		103	90 - 110

QC Association Summary

Client: SCS Engineers
Project/Site: Ottumwa Generating Station 25222072

Job ID: 310-229341-1

Metals

Prep Batch: 350868

Lab Sample ID	Client Sample ID	Prep Type	Matrix	Method	Prep Batch
310-229341-1	MW-301	Total/NA	Water	3005A	
310-229341-2	Field Blank	Total/NA	Water	3005A	
MB 310-350868/1-A	Method Blank	Total/NA	Water	3005A	
LCS 310-350868/2-A	Lab Control Sample	Total/NA	Water	3005A	

Prep Batch: 350970

Lab Sample ID	Client Sample ID	Prep Type	Matrix	Method	Prep Batch
310-229341-1	MW-301	Dissolved	Water	3005A	
MB 310-350970/1-A	Method Blank	Total/NA	Water	3005A	
LCS 310-350970/2-A	Lab Control Sample	Total/NA	Water	3005A	

Analysis Batch: 351583

Lab Sample ID	Client Sample ID	Prep Type	Matrix	Method	Prep Batch
310-229341-1	MW-301	Total/NA	Water	6020A	350868
310-229341-2	Field Blank	Total/NA	Water	6020A	350868
MB 310-350868/1-A	Method Blank	Total/NA	Water	6020A	350868
LCS 310-350868/2-A	Lab Control Sample	Total/NA	Water	6020A	350868

Analysis Batch: 351804

Lab Sample ID	Client Sample ID	Prep Type	Matrix	Method	Prep Batch
310-229341-1	MW-301	Dissolved	Water	6020A	350970
MB 310-350970/1-A	Method Blank	Total/NA	Water	6020A	350970
LCS 310-350970/2-A	Lab Control Sample	Total/NA	Water	6020A	350970

General Chemistry

Analysis Batch: 350414

Lab Sample ID	Client Sample ID	Prep Type	Matrix	Method	Prep Batch
310-229341-1	MW-301	Total/NA	Water	SM 2320B	
MB 310-350414/1	Method Blank	Total/NA	Water	SM 2320B	
LCS 310-350414/2	Lab Control Sample	Total/NA	Water	SM 2320B	

Analysis Batch: 350906

Lab Sample ID	Client Sample ID	Prep Type	Matrix	Method	Prep Batch
310-229341-2	Field Blank	Total/NA	Water	2320B	
MB 310-350906/1	Method Blank	Total/NA	Water	2320B	
LCS 310-350906/2	Lab Control Sample	Total/NA	Water	2320B	

Lab Chronicle

Client: SCS Engineers
Project/Site: Ottumwa Generating Station 25222072

Job ID: 310-229341-1

Client Sample ID: MW-301

Lab Sample ID: 310-229341-1

Date Collected: 04/12/22 08:41

Matrix: Water

Date Received: 04/15/22 17:10

Prep Type	Batch Type	Batch Method	Run	Dilution Factor	Batch Number	Prepared or Analyzed	Analyst	Lab
Dissolved	Prep	3005A			350970	04/26/22 09:30	ACM2	TAL CF
Dissolved	Analysis	6020A		1	351804	05/02/22 17:15	SAP	TAL CF
Total/NA	Prep	3005A			350868	04/25/22 09:00	ACM2	TAL CF
Total/NA	Analysis	6020A		1	351583	04/29/22 17:24	SAP	TAL CF
Total/NA	Analysis	SM 2320B		1	350414	04/20/22 07:59	JMH2	TAL CF

Client Sample ID: Field Blank

Lab Sample ID: 310-229341-2

Date Collected: 04/14/22 16:25

Matrix: Water

Date Received: 04/15/22 17:10

Prep Type	Batch Type	Batch Method	Run	Dilution Factor	Batch Number	Prepared or Analyzed	Analyst	Lab
Total/NA	Prep	3005A			350868	04/25/22 09:00	ACM2	TAL CF
Total/NA	Analysis	6020A		1	351583	04/29/22 17:28	SAP	TAL CF
Total/NA	Analysis	2320B		1	350906	04/25/22 10:59	JMH2	TAL CF

Laboratory References:

TAL CF = Eurofins Cedar Falls, 3019 Venture Way, Cedar Falls, IA 50613, TEL (319)277-2401

Accreditation/Certification Summary

Client: SCS Engineers
Project/Site: Ottumwa Generating Station 25222072

Job ID: 310-229341-1

Laboratory: Eurofins Cedar Falls

The accreditations/certifications listed below are applicable to this report.

Authority	Program	Identification Number	Expiration Date
Iowa	State	007	12-01-21 *

- 1
- 2
- 3
- 4
- 5
- 6
- 7
- 8
- 9
- 10
- 11
- 12
- 13
- 14

* Accreditation/Certification renewal pending - accreditation/certification considered valid.

Method Summary

Client: SCS Engineers
Project/Site: Ottumwa Generating Station 25222072

Job ID: 310-229341-1

Method	Method Description	Protocol	Laboratory
6020A	Metals (ICP/MS)	SW846	TAL CF
2320B	Alkalinity (Low Level)	SM	TAL CF
SM 2320B	Alkalinity	SM	TAL CF
3005A	Preparation, Total Metals	SW846	TAL CF


Protocol References:

SM = "Standard Methods For The Examination Of Water And Wastewater"

SW846 = "Test Methods For Evaluating Solid Waste, Physical/Chemical Methods", Third Edition, November 1986 And Its Updates.

Laboratory References:

TAL CF = Eurofins Cedar Falls, 3019 Venture Way, Cedar Falls, IA 50613, TEL (319)277-2401

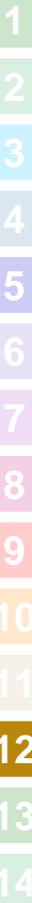



Environment Testing
America




310-229341 Chain of Custody


Cooler/Sample Receipt and Temperature Log Form

Client Information			
Client <u>SCS Engineers</u>			
City/State	CITY <u>Madison</u>	STATE <u>WI</u>	Project
Receipt Information			
Date/Time Received	DATE <u>4-15-22</u>	TIME <u>1710</u>	Received By <u>HED</u>
Delivery Type <input type="checkbox"/> UPS <input type="checkbox"/> FedEx <input type="checkbox"/> FedEx Ground <input type="checkbox"/> US Mail <input type="checkbox"/> Spee-Dee <input checked="" type="checkbox"/> Lab Courier <input type="checkbox"/> Lab Field Services <input type="checkbox"/> Client Drop-off <input type="checkbox"/> Other: _____			
Condition of Cooler/Containers			
Sample(s) received in Cooler? <input checked="" type="checkbox"/> Yes <input type="checkbox"/> No <i>If yes</i> Cooler ID <u>PC-71</u>			
Multiple Coolers? <input type="checkbox"/> Yes <input checked="" type="checkbox"/> No <i>If yes</i> Cooler # _____ of _____			
Cooler Custody Seals Present? <input type="checkbox"/> Yes <input checked="" type="checkbox"/> No <i>If yes</i> Cooler custody seals intact? <input type="checkbox"/> Yes <input type="checkbox"/> No			
Sample Custody Seals Present? <input type="checkbox"/> Yes <input checked="" type="checkbox"/> No <i>If yes</i> Sample custody seals intact? <input type="checkbox"/> Yes <input type="checkbox"/> No			
Trip Blank Present? <input type="checkbox"/> Yes <input checked="" type="checkbox"/> No <i>If yes</i> Which VOA samples are in cooler? ↓			
Temperature Record			
Coolant <input checked="" type="checkbox"/> Wet ice <input type="checkbox"/> Blue ice <input type="checkbox"/> Dry ice <input type="checkbox"/> Other: _____ <input type="checkbox"/> NONE			
Thermometer ID <u>P</u>		Correction Factor (°C) <u>-0.1</u>	
* Temp Blank Temperature - If no temp blank, or temp blank temperature above criteria, proceed to Sample Container Temperature			
Uncorrected Temp (°C) <u>3.4</u>		Corrected Temp (°C) <u>3.3</u>	
* Sample Container Temperature			
Container(s) used	CONTAINER 1	CONTAINER 2	
Uncorrected Temp (°C)			
Corrected Temp (°C)			
Exceptions Noted			
1) If temperature exceeds criteria, was sample(s) received same day of sampling? <input type="checkbox"/> Yes <input type="checkbox"/> No a) <i>If yes</i> Is there evidence that the chilling process began? <input type="checkbox"/> Yes <input type="checkbox"/> No			
2) If temperature is <0°C, are there obvious signs that the integrity of sample containers is compromised? (e.g., bulging septa, broken/cracked bottles, frozen solid?) <input type="checkbox"/> Yes <input type="checkbox"/> No			
NOTE: If yes, contact PM before proceeding. If no, proceed with login			
Additional Comments			
<u>received empty dis-nitric bottle for field blank</u>			

Chain of Custody Record

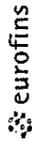

Client Information		Sampler: <i>Resa CVRZ</i>		Lab P/N: Fredrick, Sandie		Carrier Tracking No(s):		COC No: 310-70158-17486.1				
Client Contact: Meghan Blodgett		Phone: 515-864-4340		E-Mail: Sandra.Fredrick@et.eurofins.com		State of Origin:		Page: Page 1 of 1				
Company: SCS Engineers		Address: 2830 Dairy Drive		City: Madison		State: WI		Zip: 53718				
Phone: 25221072		PO #: 25221072		WO #: 31011020		Project #: 25221072		Site: Ottumwa Generating Station				
Email: mblodgett@scsengineers.com		Compliance Project: <input type="checkbox"/> Yes <input checked="" type="checkbox"/> No		TAT Requested (days):		Due Date Requested:		Analysis Requested				
Sample Identification		Sample Date	Sample Time	Sample Type (C=Comp, G=grab)	Matrix (view water, Sewer, Onwater, Air)	Field Filtered Sample (Yes or No)	Perform MS/MSD (Yes or No)	220B Alkalinity/Carb/Bicarb	602A Metals (5)	6020A D. Metals (2-4)	Total Number of Containers	Special Instructions/Note:
MW-301	4-17-22	8:41	G	Water		<input checked="" type="checkbox"/>	<input checked="" type="checkbox"/>					
Field Blank	4-14-22	16:25	G	Water		<input checked="" type="checkbox"/>	<input checked="" type="checkbox"/>					
<p>Possible Hazard Identification</p> <input type="checkbox"/> Non-Hazard <input type="checkbox"/> Flammable <input type="checkbox"/> Skin Irritant <input type="checkbox"/> Poison B <input type="checkbox"/> Unknown <input type="checkbox"/> Radiological Deliverable Requested: I, II, III, IV Other (specify) 13 58												
<p>Sample Disposal (A fee may be assessed if samples are retained longer than 1 month)</p> <input type="checkbox"/> Return To Client <input type="checkbox"/> Disposal By Lab <input type="checkbox"/> Archive For _____ Months Special Instructions/QC Requirements:												
<p>Empty Kit Relinquished by: <i>Roy</i> Date: 4-15-22 8:50 AM Company: _____</p> <p>Relinquished by: <i>Jamia Vaux</i> Date: 4/15/22 1358 Company: Eurofins</p> <p>Relinquished by: <i>[Signature]</i> Date: 4-15-22 1710 Company: _____</p> <p>Custody Seals Intact: <input type="checkbox"/> Yes <input checked="" type="checkbox"/> No Custody Seal No. _____</p>												

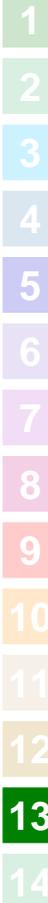

Login Sample Receipt Checklist

Client: SCS Engineers

Job Number: 310-229341-1

SDG Number:

Login Number: 229341

List Number: 1

Creator: Homolar, Dana J

List Source: Eurofins Cedar Falls

Question	Answer	Comment
Radioactivity wasn't checked or is \leq background as measured by a survey meter.	N/A	
The cooler's custody seal, if present, is intact.	True	
Sample custody seals, if present, are intact.	N/A	
The cooler or samples do not appear to have been compromised or tampered with.	True	
Samples were received on ice.	True	
Cooler Temperature is acceptable.	True	
Cooler Temperature is recorded.	True	
COC is present.	True	
COC is filled out in ink and legible.	True	
COC is filled out with all pertinent information.	True	
Is the Field Sampler's name present on COC?	True	
There are no discrepancies between the containers received and the COC.	True	
Samples are received within Holding Time (excluding tests with immediate HTs)	True	
Sample containers have legible labels.	True	
Containers are not broken or leaking.	True	
Sample collection date/times are provided.	True	
Appropriate sample containers are used.	True	
Sample bottles are completely filled.	True	
Sample Preservation Verified.	True	
There is sufficient vol. for all requested analyses, incl. any requested MS/MSDs	True	
Containers requiring zero headspace have no headspace or bubble is <math><6\text{mm}</math> (1/4").	True	
Multiphasic samples are not present.	True	
Samples do not require splitting or compositing.	True	
Residual Chlorine Checked.	N/A	



ANALYTICAL REPORT

Eurofins Cedar Falls
3019 Venture Way
Cedar Falls, IA 50613
Tel: (319)277-2401

Laboratory Job ID: 310-229347-2

Client Project/Site: Ottumwa Generating Station 25222072

For:

SCS Engineers
2830 Dairy Drive
Madison, Wisconsin 53718

Attn: Meghan Blodgett



*Authorized for release by:
5/16/2022 12:24:58 PM*

Sandie Fredrick, Project Manager II
(920)261-1660
Sandra.Fredrick@et.eurofinsus.com

LINKS

Review your project
results through
Total Access

Have a Question?



Visit us at:

www.eurofinsus.com/Env

This report has been electronically signed and authorized by the signatory. Electronic signature is intended to be the legally binding equivalent of a traditionally handwritten signature.

Results relate only to the items tested and the sample(s) as received by the laboratory.



Table of Contents

Cover Page	1
Table of Contents	2
Case Narrative	3
Sample Summary	4
Detection Summary	5
Client Sample Results	6
Definitions	8
QC Sample Results	9
QC Association	11
Chronicle	12
Certification Summary	13
Method Summary	14
Chain of Custody	15
Receipt Checklists	18
Tracer Carrier Summary	20

Case Narrative

Client: SCS Engineers
Project/Site: Ottumwa Generating Station 25222072

Job ID: 310-229347-2

Job ID: 310-229347-2

Laboratory: Eurofins Cedar Falls

Narrative

Job Narrative 310-229347-2

Comments

No additional comments.

Receipt

The samples were received on 4/15/2022 5:10 PM. Unless otherwise noted below, the samples arrived in good condition, and where required, properly preserved and on ice. The temperature of the cooler at receipt was 1.8° C.

RAD

Methods 903.0, 9315: Radium-226 batch 561488

Any minimum detectable concentration (MDC), critical value (DLC), or Safe Drinking Water Act detection limit (SDWA DL) is sample-specific unless otherwise stated elsewhere in this narrative. Radiochemistry sample results are reported with the count date/time applied as the Activity Reference Date. MW-301 (310-229347-1), Field Blank (310-229347-2), (LCS 160-561488/1-A), (LCSD 160-561488/2-A) and (MB 160-561488/23-A)

Methods 904.0, 9320: Radium-228 prep batch 160-561498:

Any minimum detectable concentration (MDC), critical value (DLC), or Safe Drinking Water Act detection limit (SDWA DL) is sample-specific unless otherwise stated elsewhere in this narrative. Radiochemistry sample results are reported with the count date/time applied as the Activity Reference Date. MW-301 (310-229347-1), Field Blank (310-229347-2), (LCS 160-561498/1-A), (LCSD 160-561498/2-A) and (MB 160-561498/23-A)

No additional analytical or quality issues were noted, other than those described above or in the Definitions/Glossary page.



Sample Summary

Client: SCS Engineers
Project/Site: Ottumwa Generating Station 25222072

Job ID: 310-229347-2

Lab Sample ID	Client Sample ID	Matrix	Collected	Received
310-229347-1	MW-301	Water	04/12/22 08:41	04/15/22 17:10
310-229347-2	Field Blank	Water	04/14/22 16:25	04/15/22 17:10

1

2

3

4

5

6

7

8

9

10

11

12

13

14

15

Detection Summary

Client: SCS Engineers
Project/Site: Ottumwa Generating Station 25222072

Job ID: 310-229347-2

Client Sample ID: MW-301

Lab Sample ID: 310-229347-1

No Detections.

Client Sample ID: Field Blank

Lab Sample ID: 310-229347-2

No Detections.

1

2

3

4

5

6

7

8

9

10

11

12

13

14

15

This Detection Summary does not include radiochemical test results.

Eurofins Cedar Falls

Client Sample Results

Client: SCS Engineers
 Project/Site: Ottumwa Generating Station 25222072

Job ID: 310-229347-2

Client Sample ID: MW-301

Lab Sample ID: 310-229347-1

Date Collected: 04/12/22 08:41

Matrix: Water

Date Received: 04/15/22 17:10

Method: 903.0 - Radium-226 (GFPC)

Analyte	Result	Qualifier	Count Uncert. (2σ+/-)	Total Uncert. (2σ+/-)	RL	MDC	Unit	Prepared	Analyzed	Dil Fac
Radium 226	0.149	U	0.135	0.136	1.00	0.207	pCi/L	04/21/22 10:14	05/13/22 22:34	1
Carrier	%Yield	Qualifier	Limits					Prepared	Analyzed	Dil Fac
Ba Carrier	72.7		40 - 110					04/21/22 10:14	05/13/22 22:34	1

Method: 904.0 - Radium-228 (GFPC)

Analyte	Result	Qualifier	Count Uncert. (2σ+/-)	Total Uncert. (2σ+/-)	RL	MDC	Unit	Prepared	Analyzed	Dil Fac
Radium 228	0.229	U	0.301	0.302	1.00	0.501	pCi/L	04/21/22 10:59	05/10/22 12:25	1
Carrier	%Yield	Qualifier	Limits					Prepared	Analyzed	Dil Fac
Ba	72.7		40 - 110					04/21/22 10:59	05/10/22 12:25	1
Y Carrier	89.7		40 - 110					04/21/22 10:59	05/10/22 12:25	1

Method: Ra226_Ra228 Pos - Combined Radium-226 and Radium-228

Analyte	Result	Qualifier	Count Uncert. (2σ+/-)	Total Uncert. (2σ+/-)	RL	MDC	Unit	Prepared	Analyzed	Dil Fac
Radium 226 and 228	0.378	U	0.330	0.331	5.00	0.501	pCi/L		05/16/22 11:24	1

Client Sample Results

Client: SCS Engineers
 Project/Site: Ottumwa Generating Station 25222072

Job ID: 310-229347-2

Client Sample ID: Field Blank

Lab Sample ID: 310-229347-2

Date Collected: 04/14/22 16:25

Matrix: Water

Date Received: 04/15/22 17:10

Method: 903.0 - Radium-226 (GFPC)

Analyte	Result	Qualifier	Count Uncert. (2σ+/-)	Total Uncert. (2σ+/-)	RL	MDC	Unit	Prepared	Analyzed	Dil Fac
Radium 226	0.00794	U	0.118	0.118	1.00	0.230	pCi/L	04/21/22 10:14	05/13/22 22:35	1
Carrier	%Yield	Qualifier	Limits					Prepared	Analyzed	Dil Fac
Ba Carrier	78.3		40 - 110					04/21/22 10:14	05/13/22 22:35	1

Method: 904.0 - Radium-228 (GFPC)

Analyte	Result	Qualifier	Count Uncert. (2σ+/-)	Total Uncert. (2σ+/-)	RL	MDC	Unit	Prepared	Analyzed	Dil Fac
Radium 228	0.144	U	0.270	0.270	1.00	0.459	pCi/L	04/21/22 10:59	05/10/22 12:25	1
Carrier	%Yield	Qualifier	Limits					Prepared	Analyzed	Dil Fac
Ba	78.3		40 - 110					04/21/22 10:59	05/10/22 12:25	1
Y Carrier	87.5		40 - 110					04/21/22 10:59	05/10/22 12:25	1

Method: Ra226_Ra228 Pos - Combined Radium-226 and Radium-228

Analyte	Result	Qualifier	Count Uncert. (2σ+/-)	Total Uncert. (2σ+/-)	RL	MDC	Unit	Prepared	Analyzed	Dil Fac
Radium 226 and 228	0.152	U	0.295	0.295	5.00	0.459	pCi/L		05/16/22 11:24	1

Definitions/Glossary

Client: SCS Engineers
Project/Site: Ottumwa Generating Station 25222072

Job ID: 310-229347-2

Qualifiers

Rad

Qualifier	Qualifier Description
U	Result is less than the sample detection limit.

Glossary

Abbreviation	These commonly used abbreviations may or may not be present in this report.
α	Listed under the "D" column to designate that the result is reported on a dry weight basis
%R	Percent Recovery
CFL	Contains Free Liquid
CFU	Colony Forming Unit
CNF	Contains No Free Liquid
DER	Duplicate Error Ratio (normalized absolute difference)
Dil Fac	Dilution Factor
DL	Detection Limit (DoD/DOE)
DL, RA, RE, IN	Indicates a Dilution, Re-analysis, Re-extraction, or additional Initial metals/anion analysis of the sample
DLC	Decision Level Concentration (Radiochemistry)
EDL	Estimated Detection Limit (Dioxin)
LOD	Limit of Detection (DoD/DOE)
LOQ	Limit of Quantitation (DoD/DOE)
MCL	EPA recommended "Maximum Contaminant Level"
MDA	Minimum Detectable Activity (Radiochemistry)
MDC	Minimum Detectable Concentration (Radiochemistry)
MDL	Method Detection Limit
ML	Minimum Level (Dioxin)
MPN	Most Probable Number
MQL	Method Quantitation Limit
NC	Not Calculated
ND	Not Detected at the reporting limit (or MDL or EDL if shown)
NEG	Negative / Absent
POS	Positive / Present
PQL	Practical Quantitation Limit
PRES	Presumptive
QC	Quality Control
RER	Relative Error Ratio (Radiochemistry)
RL	Reporting Limit or Requested Limit (Radiochemistry)
RPD	Relative Percent Difference, a measure of the relative difference between two points
TEF	Toxicity Equivalent Factor (Dioxin)
TEQ	Toxicity Equivalent Quotient (Dioxin)
TNTC	Too Numerous To Count

QC Sample Results

Client: SCS Engineers
 Project/Site: Ottumwa Generating Station 25222072

Job ID: 310-229347-2

Method: 903.0 - Radium-226 (GFPC)

Lab Sample ID: MB 160-561488/23-A
Matrix: Water
Analysis Batch: 565428

Client Sample ID: Method Blank
Prep Type: Total/NA
Prep Batch: 561488

Analyte	MB	MB	Count	Total	RL	MDC	Unit	Prepared	Analyzed	Dil Fac
	Result	Qualifier	Uncert. (2σ+/-)	Uncert. (2σ+/-)						
Radium 226	-0.03358	U	0.105	0.105	1.00	0.214	pCi/L	04/21/22 10:14	05/13/22 22:35	1
Carrier	MB	MB	Limits			Prepared	Analyzed	Dil Fac		
	%Yield	Qualifier								
Ba Carrier	98.8		40 - 110			04/21/22 10:14	05/13/22 22:35	1		

Lab Sample ID: LCS 160-561488/1-A
Matrix: Water
Analysis Batch: 565428

Client Sample ID: Lab Control Sample
Prep Type: Total/NA
Prep Batch: 561488

Analyte	Spike Added	LCS Result	LCS Qual	Total	RL	MDC	Unit	%Rec	%Rec Limits
				Uncert. (2σ+/-)					
Radium 226	11.3	11.09		1.22	1.00	0.169	pCi/L	98	75 - 125
Carrier	LCS	LCS	Limits			Prepared	Analyzed	Dil Fac	
	%Yield	Qualifier							
Ba Carrier	95.8		40 - 110						

Lab Sample ID: LCSD 160-561488/2-A
Matrix: Water
Analysis Batch: 565428

Client Sample ID: Lab Control Sample Dup
Prep Type: Total/NA
Prep Batch: 561488

Analyte	Spike Added	LCSD Result	LCSD Qual	Total	RL	MDC	Unit	%Rec	%Rec Limits	RER	RER Limit
				Uncert. (2σ+/-)							
Radium 226	11.3	10.68		1.20	1.00	0.202	pCi/L	94	75 - 125	0.17	1
Carrier	LCSD	LCSD	Limits			Prepared	Analyzed	Dil Fac			
	%Yield	Qualifier									
Ba Carrier	93.8		40 - 110								

Method: 904.0 - Radium-228 (GFPC)

Lab Sample ID: MB 160-561498/23-A
Matrix: Water
Analysis Batch: 564844

Client Sample ID: Method Blank
Prep Type: Total/NA
Prep Batch: 561498

Analyte	MB	MB	Count	Total	RL	MDC	Unit	Prepared	Analyzed	Dil Fac
	Result	Qualifier	Uncert. (2σ+/-)	Uncert. (2σ+/-)						
Radium 228	0.2973	U	0.209	0.211	1.00	0.325	pCi/L	04/21/22 10:59	05/10/22 12:25	1
Carrier	MB	MB	Limits			Prepared	Analyzed	Dil Fac		
	%Yield	Qualifier								
Ba	98.8		40 - 110			04/21/22 10:59	05/10/22 12:25	1		
Y Carrier	89.7		40 - 110			04/21/22 10:59	05/10/22 12:25	1		

QC Sample Results

Client: SCS Engineers
 Project/Site: Ottumwa Generating Station 25222072

Job ID: 310-229347-2

Method: 904.0 - Radium-228 (GFPC) (Continued)

Lab Sample ID: LCS 160-561498/1-A
Matrix: Water
Analysis Batch: 564827

Client Sample ID: Lab Control Sample
Prep Type: Total/NA
Prep Batch: 561498

Analyte	Spike Added	LCS Result	LCS Qual	Total Uncert. (2σ+/-)	RL	MDC	Unit	%Rec	%Rec Limits
Radium 228	8.63	10.09		1.15	1.00	0.373	pCi/L	117	75 - 125
LCS LCS									
Carrier	%Yield	Qualifier	Limits						
Ba	95.8		40 - 110						
Y Carrier	86.4		40 - 110						

Lab Sample ID: LCSD 160-561498/2-A
Matrix: Water
Analysis Batch: 564827

Client Sample ID: Lab Control Sample Dup
Prep Type: Total/NA
Prep Batch: 561498

Analyte	Spike Added	LCSD Result	LCSD Qual	Total Uncert. (2σ+/-)	RL	MDC	Unit	%Rec	%Rec Limits	RER	RER Limit
Radium 228	8.63	10.16		1.16	1.00	0.379	pCi/L	118	75 - 125	0.03	1
LCSD LCSD											
Carrier	%Yield	Qualifier	Limits								
Ba	93.8		40 - 110								
Y Carrier	85.2		40 - 110								

QC Association Summary

Client: SCS Engineers
Project/Site: Ottumwa Generating Station 25222072

Job ID: 310-229347-2

Rad

Prep Batch: 561488

Lab Sample ID	Client Sample ID	Prep Type	Matrix	Method	Prep Batch
310-229347-1	MW-301	Total/NA	Water	PrecSep-21	
310-229347-2	Field Blank	Total/NA	Water	PrecSep-21	
MB 160-561488/23-A	Method Blank	Total/NA	Water	PrecSep-21	
LCS 160-561488/1-A	Lab Control Sample	Total/NA	Water	PrecSep-21	
LCSD 160-561488/2-A	Lab Control Sample Dup	Total/NA	Water	PrecSep-21	

Prep Batch: 561498

Lab Sample ID	Client Sample ID	Prep Type	Matrix	Method	Prep Batch
310-229347-1	MW-301	Total/NA	Water	PrecSep_0	
310-229347-2	Field Blank	Total/NA	Water	PrecSep_0	
MB 160-561498/23-A	Method Blank	Total/NA	Water	PrecSep_0	
LCS 160-561498/1-A	Lab Control Sample	Total/NA	Water	PrecSep_0	
LCSD 160-561498/2-A	Lab Control Sample Dup	Total/NA	Water	PrecSep_0	

- 1
- 2
- 3
- 4
- 5
- 6
- 7
- 8
- 9
- 10
- 11
- 12
- 13
- 14
- 15

Lab Chronicle

Client: SCS Engineers
Project/Site: Ottumwa Generating Station 25222072

Job ID: 310-229347-2

Client Sample ID: MW-301

Date Collected: 04/12/22 08:41

Date Received: 04/15/22 17:10

Lab Sample ID: 310-229347-1

Matrix: Water

Prep Type	Batch Type	Batch Method	Run	Dilution Factor	Batch Number	Prepared or Analyzed	Analyst	Lab
Total/NA	Prep	PrecSep-21			561488	04/21/22 10:14	LPS	TAL SL
Total/NA	Analysis	903.0		1	565428	05/13/22 22:34	JCB	TAL SL
Total/NA	Prep	PrecSep_0			561498	04/21/22 10:59	LPS	TAL SL
Total/NA	Analysis	904.0		1	564844	05/10/22 12:25	SCB	TAL SL
Total/NA	Analysis	Ra226_Ra228 Pos		1	565778	05/16/22 11:24	EMH	TAL SL

Client Sample ID: Field Blank

Date Collected: 04/14/22 16:25

Date Received: 04/15/22 17:10

Lab Sample ID: 310-229347-2

Matrix: Water

Prep Type	Batch Type	Batch Method	Run	Dilution Factor	Batch Number	Prepared or Analyzed	Analyst	Lab
Total/NA	Prep	PrecSep-21			561488	04/21/22 10:14	LPS	TAL SL
Total/NA	Analysis	903.0		1	565428	05/13/22 22:35	JCB	TAL SL
Total/NA	Prep	PrecSep_0			561498	04/21/22 10:59	LPS	TAL SL
Total/NA	Analysis	904.0		1	564844	05/10/22 12:25	SCB	TAL SL
Total/NA	Analysis	Ra226_Ra228 Pos		1	565778	05/16/22 11:24	EMH	TAL SL

Laboratory References:

TAL SL = Eurofins St. Louis, 13715 Rider Trail North, Earth City, MO 63045, TEL (314)298-8566

Accreditation/Certification Summary

Client: SCS Engineers
 Project/Site: Ottumwa Generating Station 25222072

Job ID: 310-229347-2

Laboratory: Eurofins St. Louis

All accreditations/certifications held by this laboratory are listed. Not all accreditations/certifications are applicable to this report.

Authority	Program	Identification Number	Expiration Date
Alaska (UST)	State	20-001	05-06-25
ANAB	Dept. of Defense ELAP	L2305	04-06-25
ANAB	Dept. of Energy	L2305.01	04-06-25
ANAB	ISO/IEC 17025	L2305	04-06-25
Arizona	State	AZ0813	12-08-22
California	Los Angeles County Sanitation Districts	10259	06-30-22
California	State	2886	07-01-22
Connecticut	State	PH-0241	03-31-23
Florida	NELAP	E87689	06-30-22
HI - RadChem Recognition	State	n/a	06-30-22
Illinois	NELAP	200023	11-30-22
Iowa	State	373	12-01-22
Kansas	NELAP	E-10236	10-31-22
Kentucky (DW)	State	KY90125	12-31-22
Kentucky (WW)	State	KY90125 (Permit KY0004049)	12-31-22
Louisiana	NELAP	04080	06-30-22
Louisiana (DW)	State	LA011	12-31-22
Maryland	State	310	09-30-22
MI - RadChem Recognition	State	9005	06-30-22
Missouri	State	780	06-30-22
Nevada	State	MO000542020-1	07-31-22
New Jersey	NELAP	MO002	06-30-22
New York	NELAP	11616	04-01-23
North Dakota	State	R-207	06-30-22
NRC	NRC	24-24817-01	12-31-22
Oklahoma	NELAP	9997	08-31-22
Oregon	NELAP	4157	09-01-22
Pennsylvania	NELAP	68-00540	02-28-23
South Carolina	State	85002001	06-30-22
Texas	NELAP	T104704193	07-31-22
US Fish & Wildlife	US Federal Programs	058448	07-31-22
USDA	US Federal Programs	P330-17-00028	03-11-23
Utah	NELAP	MO000542021-14	08-01-22
Virginia	NELAP	10310	06-14-22
Washington	State	C592	08-30-22
West Virginia DEP	State	381	10-31-22



Method Summary

Client: SCS Engineers
Project/Site: Ottumwa Generating Station 25222072

Job ID: 310-229347-2

Method	Method Description	Protocol	Laboratory
903.0	Radium-226 (GFPC)	EPA	TAL SL
904.0	Radium-228 (GFPC)	EPA	TAL SL
Ra226_Ra228 Pos	Combined Radium-226 and Radium-228	TAL-STL	TAL SL
PrecSep_0	Preparation, Precipitate Separation	None	TAL SL
PrecSep-21	Preparation, Precipitate Separation (21-Day In-Growth)	None	TAL SL

Protocol References:

- EPA = US Environmental Protection Agency
- None = None
- TAL-STL = TestAmerica Laboratories, St. Louis, Facility Standard Operating Procedure.

Laboratory References:

- TAL SL = Eurofins St. Louis, 13715 Rider Trail North, Earth City, MO 63045, TEL (314)298-8566





Environment Testing
America



310-229347 Chain of Custody

Cooler/Sample Receipt and Temperature Log Form

Client Information			
Client <u>SCS Engineers</u>			
City/State	CITY <u>Madison</u>	STATE <u>WI</u>	Project:
Receipt Information			
Date/Time Received	DATE <u>4/15/22</u>	TIME <u>1710</u>	Received By <u>MRH</u>
Delivery Type <input type="checkbox"/> UPS <input type="checkbox"/> FedEx <input type="checkbox"/> FedEx Ground <input type="checkbox"/> US Mail <input type="checkbox"/> Spee-Dee <input type="checkbox"/> Lab Courier <input type="checkbox"/> Lab Field Services <input type="checkbox"/> Client Drop-off <input type="checkbox"/> Other _____			
Condition of Cooler/Containers			
Sample(s) received in Cooler?	<input checked="" type="checkbox"/> Yes <input type="checkbox"/> No	If yes Cooler ID _____	
Multiple Coolers?	<input type="checkbox"/> Yes <input checked="" type="checkbox"/> No	If yes Cooler # _____ of _____	
Cooler Custody Seals Present?	<input checked="" type="checkbox"/> Yes <input type="checkbox"/> No	If yes Cooler custody seals intact? <input checked="" type="checkbox"/> Yes <input type="checkbox"/> No	
Sample Custody Seals Present?	<input type="checkbox"/> Yes <input checked="" type="checkbox"/> No	If yes Sample custody seals intact? <input type="checkbox"/> Yes <input type="checkbox"/> No	
Trip Blank Present?	<input type="checkbox"/> Yes <input checked="" type="checkbox"/> No	If yes Which VOA samples are in cooler? ↓	
Temperature Record			
Coolant	<input checked="" type="checkbox"/> Wet ice <input type="checkbox"/> Blue ice <input type="checkbox"/> Dry ice <input type="checkbox"/> Other _____ <input type="checkbox"/> NONE		
Thermometer ID	<u>0-8 MRH 4/15/22</u>	Correction Factor (°C)	<u>00</u>
* Temp Blank Temperature - If no temp blank, or temp blank temperature above criteria, proceed to Sample Container Temperature			
Uncorrected Temp (°C)	<u>1.8</u>	Corrected Temp (°C)	<u>1.8</u>
Sample Container Temperature			
Container(s) used	CONTAINER 1	CONTAINER 2	
Uncorrected Temp (°C)			
Corrected Temp (°C)			
Exceptions Noted			
1) If temperature exceeds criteria, was sample(s) received same day of sampling? <input type="checkbox"/> Yes <input type="checkbox"/> No a) If yes Is there evidence that the chilling process began? <input type="checkbox"/> Yes <input type="checkbox"/> No			
2) If temperature is <0°C, are there obvious signs that the integrity of sample containers is compromised? (e.g., bulging septa, broken/cracked bottles, frozen solid?) <input type="checkbox"/> Yes <input type="checkbox"/> No			
NOTE If yes, contact PM before proceeding If no, proceed with login			
Additional Comments			

Chain of Custody Record

Client Information		Lab Pkt: Fredrick, Sandie		Carrier Tracking No(s): 310-70155-17485.1	
Client Contact: Meghan Blodgett		E-Mail: Sandra.Fredrick@et.eurofins.com		Page: Page 1 of 1	
Company: SCS Engineers		PWSID:		Job #:	
Address: 2830 Dairy Drive		Due Date Requested:		Total Number of Containers	
City: Madison		TAT Requested (days):		Analysis Requested	
State, Zip: WI 53718		Compliance Project: <input type="checkbox"/> Yes <input checked="" type="checkbox"/> No		Preservation Codes:	
Phone: 25221072		PO #: 25221072		A HCL B NaOH C Zn Acetate D Nitric Acid E NaHSO4 F MeOH G Amchlor H Ascorbic Acid I Ice J DI Water K EDTA L EDA Other	
Email: mblodgett@scsengineers.com		WO #:		M Hexane N None O AsNaO2 P Na2O4S Q Na2SO3 R Na2S2O3 S H2SO4 T TSP Dodecahydrate U Acetone V MCAA W pH 4-5 Z other (specify)	
Project Name: Ottumwa Generating Station 25221072		Project #: 31011020		Special Instructions/Note:	
Site:		SSOW#:			

Sample Identification	Sample Date	Sample Time	Sample Type (C=comp, G=grab)	Matrix (Water, Solid, Other)	Preservation Code:	Field Filtered Sample (Yes or No)	Perform MS/MSD (Yes or No)	Analysis Requested	Carrier Tracking No(s)
MW-301	4-12-22	8:41	G	Water		X	X	903.0 Radium-226 (GFC)	310-70155-17485.1
Field Blank	4-14-22	16:25	G	Water		X	X	903.0 Radium-226 (GFC)	
								904.0 Radium-228 (GFC)	
								905A, ORGM, 28D Chloride, Fluoride & Sulfate	
								6020A, 7470A	
								2540C, Calcd, SM4500-H+	

Possible Hazard Identification
 Non-Hazard Flammable Skin Irritant Poison B Unknown Radiological

Deliverable Requested: I, II, III, IV Other (specify)

Sample Disposal (A fee may be assessed if samples are retained longer than 1 month)
 Return To Client Disposal By Lab Archive For _____ Months


Special Instructions/QC Requirements:

Empty Kit Relinquished by:	Date:	Method of Shipment:
Relinquished by: <i>[Signature]</i>	Date/Time: 4-13-22 13:58	Received by: James Vaux
Relinquished by:	Date/Time:	Received by:
Relinquished by:	Date/Time:	Received by:
Custody Seals Intact: <input type="checkbox"/> Yes <input checked="" type="checkbox"/> No	Custody Seal No.	Cooler Temperature(s) °C and Other Remarks:

Eurofins Cedar Falls

3019 Venture Way
Cedar Falls, IA 50613
Phone: 319-277-2401 Fax: 319-277-2425

Chain of Custody Record

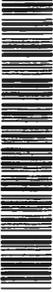

Client Information (Sub Contract Lab)		Sampler Fredrick, Sandie		Lab PM Fredrick, Sandie		Carrier Tracking No(s)		COC No: 310-48763.1	
Client Contact Shipping/Receiving		Phone		E-Mail Sandra.Fredrick@et.eurofins.com		State of Origin Iowa		Page Page 1 of 1	
Company TestAmerica Laboratories, Inc.		Due Date Requested: 5/16/2022		Accreditations Required (See note) State Program - Iowa		Job # 310-229347-2		Preservation Codes: M - Hexane N - None O - AsNaO2 P - Na2O4S Q - Na2SO3 R - Na2S2O3 S - H2SO4 T - TSP Dodecahydrate U - Acetone V - MCAA W - pH 4-5 Z - other (specify)	
Address 13715 Rider Trail North, City: Earth City State, Zip MO, 63045 Phone: 314-298-8566(Tel) 314-298-8757(Fax) Email:		TAT Requested (days):		Field Filtered Sample (Yes or No)		903.0/PreSep_21 Radium-226 (GFPC)		Total Number of Containers	
Project Name: Ottumwa Generating Station 25222072 Site:		PO #		Perform MS/MSD (Yes or No)		904.0/PreSep_0 Radium-228 (GFPC)		Radium-228	
Project # 31011020 SSOW#:		WO #		Field Filtered Sample (Yes or No)		904.0/PreSep_0 Radium-228 (GFPC)		Radium-226	
Sample Identification - Client ID (Lab ID)		Sample Date		Sample Time		Sample Type (C=Comp, G=grab)		Matrix (W=water, S=solid, O=water/soil, B1=Issue, A=Air)	
MW-301 (310-229347-1)		4/12/22		08:41 Central		Water		Water	
Field Blank (310-229347-2)		4/14/22		16:25 Central		Water		Water	
Special Instructions/Notes:		DO NOT SHIP ON ICE TO ST. LOUIS		DO NOT SHIP ON ICE TO ST. LOUIS					

Note: Since laboratory accreditations are subject to change Eurofins Environment Testing North Central, LLC places the ownership of method, analyte & accreditation compliance upon our subcontract laboratories. This sample shipment is forwarded under chain-of-custody. If the laboratory does not currently maintain accreditation in the State of Origin listed above for analysis/test/matrix being analyzed, the samples must be shipped back to the Eurofins Environment Testing North Central, LLC laboratory or other instructions will be provided. Any changes to accreditation status should be brought to Eurofins Environment Testing North Central, LLC attention immediately. If all requested accreditations are current to date, return the signed Chain of Custody attesting to said compliance to Eurofins Environment Testing North Central, LLC.

Possible Hazard Identification
Unconfirmed
Deliverable Requested: I, II, III, IV, Other (specify) _____
Primary Deliverable Rank: 2

Sample Disposal (A fee may be assessed if samples are retained longer than 1 month)
 Return To Client Disposal By Lab Archive For _____ Months

Special Instructions/QC Requirements:

Relinquished by	Date/Time	Company	Received by	Date/Time	Company
Relinquished by	4/18/22		Received by	4-19-22	0900
Relinquished by			Received by		

Cooler Temperature(s) °C and Other Remarks:



Login Sample Receipt Checklist

Client: SCS Engineers

Job Number: 310-229347-2

SDG Number:

Login Number: 229347

List Number: 1

Creator: Homolar, Dana J

List Source: Eurofins Cedar Falls

Question	Answer	Comment
Radioactivity wasn't checked or is \leq background as measured by a survey meter.	N/A	
The cooler's custody seal, if present, is intact.	True	
Sample custody seals, if present, are intact.	N/A	
The cooler or samples do not appear to have been compromised or tampered with.	True	
Samples were received on ice.	True	
Cooler Temperature is acceptable.	True	
Cooler Temperature is recorded.	True	
COC is present.	True	
COC is filled out in ink and legible.	True	
COC is filled out with all pertinent information.	True	
Is the Field Sampler's name present on COC?	True	
There are no discrepancies between the containers received and the COC.	True	
Samples are received within Holding Time (excluding tests with immediate HTs)	True	
Sample containers have legible labels.	True	
Containers are not broken or leaking.	True	
Sample collection date/times are provided.	True	
Appropriate sample containers are used.	True	
Sample bottles are completely filled.	True	
Sample Preservation Verified.	True	
There is sufficient vol. for all requested analyses, incl. any requested MS/MSDs	True	
Containers requiring zero headspace have no headspace or bubble is <math><6\text{mm}</math> (1/4").	True	
Multiphasic samples are not present.	True	
Samples do not require splitting or compositing.	True	
Residual Chlorine Checked.	N/A	



Login Sample Receipt Checklist

Client: SCS Engineers

Job Number: 310-229347-2

SDG Number:

Login Number: 229347

List Number: 2

Creator: Worthington, Sierra M

List Source: Eurofins St. Louis

List Creation: 04/19/22 01:59 PM

Question	Answer	Comment
Radioactivity wasn't checked or is </= background as measured by a survey meter.	True	
The cooler's custody seal, if present, is intact.	True	
Sample custody seals, if present, are intact.	True	
The cooler or samples do not appear to have been compromised or tampered with.	True	
Samples were received on ice.	N/A	
Cooler Temperature is acceptable.	True	
Cooler Temperature is recorded.	True	
COC is present.	True	
COC is filled out in ink and legible.	True	
COC is filled out with all pertinent information.	True	
Is the Field Sampler's name present on COC?	True	
There are no discrepancies between the containers received and the COC.	True	
Samples are received within Holding Time (excluding tests with immediate HTs)	True	
Sample containers have legible labels.	True	
Containers are not broken or leaking.	True	
Sample collection date/times are provided.	True	
Appropriate sample containers are used.	True	
Sample bottles are completely filled.	True	
Sample Preservation Verified.	True	
There is sufficient vol. for all requested analyses, incl. any requested MS/MSDs	True	
Containers requiring zero headspace have no headspace or bubble is <6mm (1/4").	True	
Multiphasic samples are not present.	True	
Samples do not require splitting or compositing.	True	
Residual Chlorine Checked.	N/A	



Tracer/Carrier Summary

Client: SCS Engineers
Project/Site: Ottumwa Generating Station 25222072

Job ID: 310-229347-2

Method: 903.0 - Radium-226 (GFPC)

Matrix: Water

Prep Type: Total/NA

		Percent Yield (Acceptance Limits)	
Lab Sample ID	Client Sample ID	Ba (40-110)	
310-229347-1	MW-301	72.7	
310-229347-2	Field Blank	78.3	
LCS 160-561488/1-A	Lab Control Sample	95.8	
LCSD 160-561488/2-A	Lab Control Sample Dup	93.8	
MB 160-561488/23-A	Method Blank	98.8	

Tracer/Carrier Legend
Ba = Ba Carrier

Method: 904.0 - Radium-228 (GFPC)

Matrix: Water

Prep Type: Total/NA

		Percent Yield (Acceptance Limits)	
Lab Sample ID	Client Sample ID	Ba (40-110)	Y (40-110)
310-229347-1	MW-301	72.7	89.7
310-229347-2	Field Blank	78.3	87.5
LCS 160-561498/1-A	Lab Control Sample	95.8	86.4
LCSD 160-561498/2-A	Lab Control Sample Dup	93.8	85.2
MB 160-561498/23-A	Method Blank	98.8	89.7

Tracer/Carrier Legend
Ba = Ba
Y = Y Carrier

C4 Supplemental Assessment Monitoring, August 2022

ANALYTICAL REPORT

Eurofins Cedar Falls
3019 Venture Way
Cedar Falls, IA 50613
Tel: (319)277-2401

Laboratory Job ID: 310-238852-1

Client Project/Site: Ottumwa Generating Station - 25222072
Revision: 1

For:
SCS Engineers
2830 Dairy Drive
Madison, Wisconsin 53718

Attn: Meghan Blodgett



Authorized for release by:
9/20/2022 4:27:10 PM

Sandie Fredrick, Project Manager II
(920)261-1660
Sandra.Fredrick@et.eurofinsus.com

LINKS

Review your project
results through



Have a Question?



Visit us at:

www.eurofinsus.com/Env

This report has been electronically signed and authorized by the signatory. Electronic signature is intended to be the legally binding equivalent of a traditionally handwritten signature.

Results relate only to the items tested and the sample(s) as received by the laboratory.

1

2

3

4

5

6

7

8

9

10

11

12

13

14

15



Table of Contents

Cover Page	1
Table of Contents	2
Case Narrative	3
Sample Summary	4
Detection Summary	5
Client Sample Results	6
Definitions	9
QC Sample Results	10
QC Association	11
Chronicle	12
Certification Summary	13
Method Summary	14
Chain of Custody	15
Receipt Checklists	19
Field Data Sheets	20

Case Narrative

Client: SCS Engineers
Project/Site: Ottumwa Generating Station - 25222072

Job ID: 310-238852-1

Job ID: 310-238852-1

Laboratory: Eurofins Cedar Falls

Narrative

Job Narrative
310-238852-1

Comments

No additional comments.

Revision

The report being provided is a revision of the original report sent on 9/12/2022. The report (revision 1) is being revised due to: Client requested split reports.

Receipt

The samples were received on 8/25/2022 4:30 PM. Unless otherwise noted below, the samples arrived in good condition, and where required, properly preserved and on ice. The temperature of the cooler at receipt was 4.8° C.

Metals

No analytical or quality issues were noted, other than those described in the Definitions/Glossary page.

- 1
- 2
- 3
- 4
- 5
- 6
- 7
- 8
- 9
- 10
- 11
- 12
- 13
- 14
- 15

Sample Summary

Client: SCS Engineers
Project/Site: Ottumwa Generating Station - 25222072

Job ID: 310-238852-1

Lab Sample ID	Client Sample ID	Matrix	Collected	Received
310-238852-1	Field Blank	Water	08/25/22 07:15	08/25/22 16:30
310-238852-2	MW-312	Water	08/25/22 08:35	08/25/22 16:30
310-238852-3	MW-313	Water	08/25/22 07:25	08/25/22 16:30

1

2

3

4

5

6

7

8

9

10

11

12

13

14

15

Detection Summary

Client: SCS Engineers
Project/Site: Ottumwa Generating Station - 25222072

Job ID: 310-238852-1

Client Sample ID: Field Blank

Lab Sample ID: 310-238852-1

No Detections.

Client Sample ID: MW-312

Lab Sample ID: 310-238852-2

Analyte	Result	Qualifier	RL	MDL	Unit	Dil Fac	D	Method	Prep Type
Cobalt	11		0.50	0.19	ug/L	1		6020A	Total/NA
Ground Water Elevation	640.80				ft	1		Field Sampling	Total/NA
Oxidation Reduction Potential	116.7				millivolts	1		Field Sampling	Total/NA
Oxygen, Dissolved, Client Supplied	0.18				mg/L	1		Field Sampling	Total/NA
pH, Field	7.14				SU	1		Field Sampling	Total/NA
Specific Conductance, Field	1949				umhos/cm	1		Field Sampling	Total/NA
Temperature, Field	13.2				Degrees C	1		Field Sampling	Total/NA
Turbidity, Field	1.47				NTU	1		Field Sampling	Total/NA

Client Sample ID: MW-313

Lab Sample ID: 310-238852-3

Analyte	Result	Qualifier	RL	MDL	Unit	Dil Fac	D	Method	Prep Type
Cobalt	3.9		0.50	0.19	ug/L	1		6020A	Total/NA
Ground Water Elevation	639.38				ft	1		Field Sampling	Total/NA
Oxidation Reduction Potential	133.3				millivolts	1		Field Sampling	Total/NA
Oxygen, Dissolved, Client Supplied	0.16				mg/L	1		Field Sampling	Total/NA
pH, Field	7.09				SU	1		Field Sampling	Total/NA
Specific Conductance, Field	1717				umhos/cm	1		Field Sampling	Total/NA
Temperature, Field	13.2				Degrees C	1		Field Sampling	Total/NA
Turbidity, Field	4.86				NTU	1		Field Sampling	Total/NA

This Detection Summary does not include radiochemical test results.

Eurofins Cedar Falls

Client Sample Results

Client: SCS Engineers
Project/Site: Ottumwa Generating Station - 25222072

Job ID: 310-238852-1

Client Sample ID: Field Blank

Lab Sample ID: 310-238852-1

Date Collected: 08/25/22 07:15

Matrix: Water

Date Received: 08/25/22 16:30

Method: 6020A - Metals (ICP/MS)

Analyte	Result	Qualifier	RL	MDL	Unit	D	Prepared	Analyzed	Dil Fac
Cobalt	<0.19		0.50	0.19	ug/L		08/29/22 10:30	09/09/22 21:10	1

1

2

3

4

5

6

7

8

9

10

11

12

13

14

15

Client Sample Results

Client: SCS Engineers
 Project/Site: Ottumwa Generating Station - 25222072

Job ID: 310-238852-1

Client Sample ID: MW-312

Lab Sample ID: 310-238852-2

Date Collected: 08/25/22 08:35

Matrix: Water

Date Received: 08/25/22 16:30

Method: 6020A - Metals (ICP/MS)

Analyte	Result	Qualifier	RL	MDL	Unit	D	Prepared	Analyzed	Dil Fac
Cobalt	11		0.50	0.19	ug/L		08/29/22 10:30	09/09/22 21:14	1

Method: Field Sampling - Field Sampling

Analyte	Result	Qualifier	RL	MDL	Unit	D	Prepared	Analyzed	Dil Fac
Ground Water Elevation	640.80				ft			08/25/22 08:35	1
Oxidation Reduction Potential	116.7				millivolts			08/25/22 08:35	1
Oxygen, Dissolved, Client Supplied	0.18				mg/L			08/25/22 08:35	1
pH, Field	7.14				SU			08/25/22 08:35	1
Specific Conductance, Field	1949				umhos/cm			08/25/22 08:35	1
Temperature, Field	13.2				Degrees C			08/25/22 08:35	1
Turbidity, Field	1.47				NTU			08/25/22 08:35	1

- 1
- 2
- 3
- 4
- 5
- 6
- 7
- 8
- 9
- 10
- 11
- 12
- 13
- 14
- 15

Client Sample Results

Client: SCS Engineers
 Project/Site: Ottumwa Generating Station - 25222072

Job ID: 310-238852-1

Client Sample ID: MW-313
 Date Collected: 08/25/22 07:25
 Date Received: 08/25/22 16:30

Lab Sample ID: 310-238852-3
 Matrix: Water

Method: 6020A - Metals (ICP/MS)

Analyte	Result	Qualifier	RL	MDL	Unit	D	Prepared	Analyzed	Dil Fac
Cobalt	3.9		0.50	0.19	ug/L		08/29/22 10:30	09/09/22 21:17	1

Method: Field Sampling - Field Sampling

Analyte	Result	Qualifier	RL	MDL	Unit	D	Prepared	Analyzed	Dil Fac
Ground Water Elevation	639.38				ft			08/25/22 07:25	1
Oxidation Reduction Potential	133.3				millivolts			08/25/22 07:25	1
Oxygen, Dissolved, Client Supplied	0.16				mg/L			08/25/22 07:25	1
pH, Field	7.09				SU			08/25/22 07:25	1
Specific Conductance, Field	1717				umhos/cm			08/25/22 07:25	1
Temperature, Field	13.2				Degrees C			08/25/22 07:25	1
Turbidity, Field	4.86				NTU			08/25/22 07:25	1

- 1
- 2
- 3
- 4
- 5
- 6
- 7
- 8
- 9
- 10
- 11
- 12
- 13
- 14
- 15

Definitions/Glossary

Client: SCS Engineers
Project/Site: Ottumwa Generating Station - 25222072

Job ID: 310-238852-1

Glossary

Abbreviation	These commonly used abbreviations may or may not be present in this report.
α	Listed under the "D" column to designate that the result is reported on a dry weight basis
%R	Percent Recovery
CFL	Contains Free Liquid
CFU	Colony Forming Unit
CNF	Contains No Free Liquid
DER	Duplicate Error Ratio (normalized absolute difference)
Dil Fac	Dilution Factor
DL	Detection Limit (DoD/DOE)
DL, RA, RE, IN	Indicates a Dilution, Re-analysis, Re-extraction, or additional Initial metals/anion analysis of the sample
DLC	Decision Level Concentration (Radiochemistry)
EDL	Estimated Detection Limit (Dioxin)
LOD	Limit of Detection (DoD/DOE)
LOQ	Limit of Quantitation (DoD/DOE)
MCL	EPA recommended "Maximum Contaminant Level"
MDA	Minimum Detectable Activity (Radiochemistry)
MDC	Minimum Detectable Concentration (Radiochemistry)
MDL	Method Detection Limit
ML	Minimum Level (Dioxin)
MPN	Most Probable Number
MQL	Method Quantitation Limit
NC	Not Calculated
ND	Not Detected at the reporting limit (or MDL or EDL if shown)
NEG	Negative / Absent
POS	Positive / Present
PQL	Practical Quantitation Limit
PRES	Presumptive
QC	Quality Control
RER	Relative Error Ratio (Radiochemistry)
RL	Reporting Limit or Requested Limit (Radiochemistry)
RPD	Relative Percent Difference, a measure of the relative difference between two points
TEF	Toxicity Equivalent Factor (Dioxin)
TEQ	Toxicity Equivalent Quotient (Dioxin)
TNTC	Too Numerous To Count

QC Sample Results

Client: SCS Engineers
 Project/Site: Ottumwa Generating Station - 25222072

Job ID: 310-238852-1

Method: 6020A - Metals (ICP/MS)

Lab Sample ID: MB 310-363894/1-A
Matrix: Water
Analysis Batch: 365085

Client Sample ID: Method Blank
Prep Type: Total/NA
Prep Batch: 363894

Analyte	MB Result	MB Qualifier	RL	MDL	Unit	D	Prepared	Analyzed	Dil Fac
Cobalt	<0.19		0.50	0.19	ug/L		08/29/22 10:30	09/08/22 16:01	1

Lab Sample ID: LCS 310-363894/2-A
Matrix: Water
Analysis Batch: 365085

Client Sample ID: Lab Control Sample
Prep Type: Total/NA
Prep Batch: 363894

Analyte	Spike Added	LCS Result	LCS Qualifier	Unit	D	%Rec	%Rec Limits
Cobalt	100	103		ug/L		103	80 - 120

- 1
- 2
- 3
- 4
- 5
- 6
- 7
- 8
- 9
- 10
- 11
- 12
- 13
- 14
- 15

QC Association Summary

Client: SCS Engineers
Project/Site: Ottumwa Generating Station - 25222072

Job ID: 310-238852-1

Metals

Prep Batch: 363894

Lab Sample ID	Client Sample ID	Prep Type	Matrix	Method	Prep Batch
310-238852-1	Field Blank	Total/NA	Water	3005A	
310-238852-2	MW-312	Total/NA	Water	3005A	
310-238852-3	MW-313	Total/NA	Water	3005A	
MB 310-363894/1-A	Method Blank	Total/NA	Water	3005A	
LCS 310-363894/2-A	Lab Control Sample	Total/NA	Water	3005A	

Analysis Batch: 365085

Lab Sample ID	Client Sample ID	Prep Type	Matrix	Method	Prep Batch
MB 310-363894/1-A	Method Blank	Total/NA	Water	6020A	363894
LCS 310-363894/2-A	Lab Control Sample	Total/NA	Water	6020A	363894

Analysis Batch: 365238

Lab Sample ID	Client Sample ID	Prep Type	Matrix	Method	Prep Batch
310-238852-1	Field Blank	Total/NA	Water	6020A	363894
310-238852-2	MW-312	Total/NA	Water	6020A	363894
310-238852-3	MW-313	Total/NA	Water	6020A	363894

Field Service / Mobile Lab

Analysis Batch: 364984

Lab Sample ID	Client Sample ID	Prep Type	Matrix	Method	Prep Batch
310-238852-2	MW-312	Total/NA	Water	Field Sampling	
310-238852-3	MW-313	Total/NA	Water	Field Sampling	

Lab Chronicle

Client: SCS Engineers
Project/Site: Ottumwa Generating Station - 25222072

Job ID: 310-238852-1

Client Sample ID: Field Blank

Date Collected: 08/25/22 07:15

Date Received: 08/25/22 16:30

Lab Sample ID: 310-238852-1

Matrix: Water

Prep Type	Batch Type	Batch Method	Run	Dilution Factor	Batch Number	Analyst	Lab	Prepared or Analyzed
Total/NA	Prep	3005A			363894	QTZ5	EET CF	08/29/22 10:30
Total/NA	Analysis	6020A		1	365238	DHM5	EET CF	09/09/22 21:10

Client Sample ID: MW-312

Date Collected: 08/25/22 08:35

Date Received: 08/25/22 16:30

Lab Sample ID: 310-238852-2

Matrix: Water

Prep Type	Batch Type	Batch Method	Run	Dilution Factor	Batch Number	Analyst	Lab	Prepared or Analyzed
Total/NA	Prep	3005A			363894	QTZ5	EET CF	08/29/22 10:30
Total/NA	Analysis	6020A		1	365238	DHM5	EET CF	09/09/22 21:14
Total/NA	Analysis	Field Sampling		1	364984	BJ0R	EET CF	08/25/22 08:35

Client Sample ID: MW-313

Date Collected: 08/25/22 07:25

Date Received: 08/25/22 16:30

Lab Sample ID: 310-238852-3

Matrix: Water

Prep Type	Batch Type	Batch Method	Run	Dilution Factor	Batch Number	Analyst	Lab	Prepared or Analyzed
Total/NA	Prep	3005A			363894	QTZ5	EET CF	08/29/22 10:30
Total/NA	Analysis	6020A		1	365238	DHM5	EET CF	09/09/22 21:17
Total/NA	Analysis	Field Sampling		1	364984	BJ0R	EET CF	08/25/22 07:25

Laboratory References:

EET CF = Eurofins Cedar Falls, 3019 Venture Way, Cedar Falls, IA 50613, TEL (319)277-2401

Accreditation/Certification Summary

Client: SCS Engineers
Project/Site: Ottumwa Generating Station - 25222072

Job ID: 310-238852-1

Laboratory: Eurofins Cedar Falls

The accreditations/certifications listed below are applicable to this report.

Authority	Program	Identification Number	Expiration Date
Iowa	State	007	12-01-21 *

- 1
- 2
- 3
- 4
- 5
- 6
- 7
- 8
- 9
- 10
- 11
- 12
- 13
- 14
- 15

* Accreditation/Certification renewal pending - accreditation/certification considered valid.

Method Summary

Client: SCS Engineers
Project/Site: Ottumwa Generating Station - 25222072

Job ID: 310-238852-1

Method	Method Description	Protocol	Laboratory
6020A	Metals (ICP/MS)	SW846	EET CF
Field Sampling	Field Sampling	EPA	EET CF
3005A	Preparation, Total Metals	SW846	EET CF

Protocol References:

EPA = US Environmental Protection Agency

SW846 = "Test Methods For Evaluating Solid Waste, Physical/Chemical Methods", Third Edition, November 1986 And Its Updates.

Laboratory References:

EET CF = Eurofins Cedar Falls, 3019 Venture Way, Cedar Falls, IA 50613, TEL (319)277-2401





Environment Testing
America



310-238852 Chain of Custody

Cooler/Sample Receipt and Temperature Log Form

Client Information			
Client: <u>SCS Engineers</u>			
City/State:	<small>CITY</small> <u>Madison</u>	<small>STATE</small> <u>WI</u>	Project:
Receipt Information			
Date/Time Received:	<small>DATE</small> <u>8/25/22</u>	<small>TIME</small> <u>1630</u>	Received By: <u>EM</u>
Delivery Type: <input type="checkbox"/> UPS <input type="checkbox"/> FedEx <input type="checkbox"/> FedEx Ground <input type="checkbox"/> US Mail <input type="checkbox"/> Spee-Dee <input checked="" type="checkbox"/> Lab Courier <input type="checkbox"/> Lab Field Services <input type="checkbox"/> Client Drop-off <input type="checkbox"/> Other, _____			
Condition of Cooler/Containers			
Sample(s) received in Cooler? <input checked="" type="checkbox"/> Yes <input type="checkbox"/> No <i>If yes: Cooler ID.</i>			
Multiple Coolers? <input type="checkbox"/> Yes <input checked="" type="checkbox"/> No <i>If yes: Cooler # ____ of ____</i>			
Cooler Custody Seals Present? <input type="checkbox"/> Yes <input checked="" type="checkbox"/> No <i>If yes: Cooler custody seals intact? <input type="checkbox"/> Yes <input type="checkbox"/> No</i>			
Sample Custody Seals Present? <input type="checkbox"/> Yes <input checked="" type="checkbox"/> No <i>If yes: Sample custody seals intact? <input type="checkbox"/> Yes <input type="checkbox"/> No</i>			
Trip Blank Present? <input type="checkbox"/> Yes <input type="checkbox"/> No <i>If yes: Which VOA samples are in cooler? ↓</i>			
Temperature Record			
Coolant: <input checked="" type="checkbox"/> Wet ice <input type="checkbox"/> Blue ice <input type="checkbox"/> Dry ice <input type="checkbox"/> Other: _____ <input type="checkbox"/> NONE			
Thermometer ID: <u>R</u>		Correction Factor (°C): <u>0</u>	
• Temp Blank Temperature – If no temp blank, or temp blank temperature above criteria, proceed to Sample Container Temperature			
Uncorrected Temp (°C): <u>4.8</u>		Corrected Temp (°C): <u>4.8</u>	
• Sample Container Temperature			
Container(s) used:	<u>CONTAINER 1</u>	<u>CONTAINER 2</u>	
Uncorrected Temp (°C):			
Corrected Temp (°C):			
Exceptions Noted			
1) If temperature exceeds criteria, was sample(s) received same day of sampling? <input type="checkbox"/> Yes <input type="checkbox"/> No a) <i>If yes: Is there evidence that the chilling process began?</i> <input type="checkbox"/> Yes <input type="checkbox"/> No			
2) If temperature is <0°C, are there obvious signs that the integrity of sample containers is compromised? (e.g., bulging septa, broken/cracked bottles, frozen solid?) <input type="checkbox"/> Yes <input type="checkbox"/> No			
NOTE If yes, contact PM before proceeding If no, proceed with login			
Additional Comments			





www.pacestats.com

CHAIN OF CUSTODY

Preservation Codes
 A=None B=HCL C=H2SO4 D=HNO3 E=D1 Water F=Methanol G=NaOH
 H=Sodium Bisulfate Solution I=Sodium Thiosulfate J=Other

Filtered? (YES/NO)
 Preservation (CODE)*

Regulatory Program:
 Matrix Codes
 W = Water
 DW = Drinking Water
 GW = Ground Water
 SW = Surface Water
 WW = Waste Water
 WP = Wipe
 SI = Sludge

MS/MSD
 On your sample (billable)
 NOT needed on your sample

Data Package Options
 EPA Level III
 EPA Level IV

CLIENT FIELD ID

PACE LAB #	CLIENT FIELD ID	COLLECTION DATE	MATRIX	TIME
MAW-301			GW	
MAW-302			GW	
MAW-303			GW	
MAW-304			GW	
MAW-305			GW	
MAW-305A			GW	
MAW-306			GW	
MAW-310			GW	
MAW-310A			GW	
MAW-311			GW	
MAW-311A			GW	
Field Blank		8/25/22	W	715

Analyses Requested
 Metis - 6020A

Quote #:	Tom Karwoski
Mail To Contact:	SCS Engineers
Mail To Company:	2830 Dairy Drive Madison, WI 53718
Mail To Address:	Tom Karwoski
Invoice To Contact:	SCS Engineers
Invoice To Company:	2830 Dairy Drive Madison, WI 53718
Invoice To Address:	(608) 224-2830
Invoice To Phone:	LAB COMMENTS (Lab Use Only)
CLIENT COMMENTS	Profile #

Rush Turnaround Time Requested - Prelims (Rush TAT subject to approval/surcharge) Date Needed:	Received By: <i>MLC</i> Date/Time: 8/25/22 1200	PACE Project No.
Transmit Prelim Rush Results by (complete what you want):	Received By:	Receipt Temp = °C
Email #1:	Received By:	Sample Receipt pH OK / Adjusted
Email #2:	Received By:	Cooler Custody Seal Present / Not Present Intact / Not Intact
Telephone:	Received By:	
Fax:	Received By:	



Client Information Client Contact: Meghan Bloodgett Company: SCS Eng neers Address: 2830 Dairy Drive City: Madison State Zip: WI 53718 Phone: 262.22072 Email: mb.odgett@scsengineers.com Project Name: Ottumwa Generating Station - 252220-2 Site:		Sampler: Ryan Matzek Lab PM: Fredrick, Sandie Phone: 608 400 9597 E-Mail: Sandra.Fredrick@at.eurofins.com RWSID:		COC No: 310-73670-19087 1 Page: Page 1 of 1 Job #:	
Due Date Requested TAT Requested (days): Compliance Project: <input type="checkbox"/> Yes <input type="checkbox"/> No PO #: 25222072 WQ #:		Carrier Tracking (if(s)) State of Origin		Preservation Codes A HCL B NaOH C Zn Acetate D Nitric Acid E H2SO4 F MeOH G Amchlo H - Ascorbic Acid I Ice J DI Water K EDTA L EDA Other:	
Sample Identification MW-312 MW-313		Sample Date 8/25/22 8/25/22		Sample Type (C=Comp, G=grab) G G	
Matrix (W=water, S=soil, O=organic, G=grab) (If-These, Matrix) Water Water Water Water Water Water Water		Perform MS/MSD (Yes or No) <input checked="" type="checkbox"/>		Field Filtered Sample (Yes or No) <input checked="" type="checkbox"/>	
6020A Metals (Co) 6020A Metals (6) 2320B Alkalinity 6020A D Metals (4)		D N D D X X X X X X X X X X X X		Total Number of Containers X	
Special Instructions/Note Sample Disposal (A fee may be assessed if samples are retained longer than 1 month) <input type="checkbox"/> Return To Client <input type="checkbox"/> Disposal By Lab <input type="checkbox"/> Archive For _____ Months Special Instructions/QC Requirements					
Possible Hazard Identification <input type="checkbox"/> Non-Hazard <input type="checkbox"/> Flammable <input type="checkbox"/> Skin Irritant <input type="checkbox"/> Poison B <input type="checkbox"/> Unknown <input type="checkbox"/> Radiological		Deliverable Requested II III IV Other (specify)			
Empty Kit Relinquished by Relinquished by: [Signature] Relinquished by: [Signature] Relinquished by:		Method of Shipment Date/Time: 8/25/22 1200 Date/Time: 8/25/22 1630 Date/Time:			
Custody Seal No <input type="checkbox"/> Yes <input type="checkbox"/> No		Cooler Temperature(s) °C and Other Remarks.			



Parameter	MW-301	LUL SET #2 (ASN Pond)										LUL SET #3 (CULF)				TOTAL		
		Field Blank	MW-302	MW-303	MW-304	MW-305	MW-305A	MW-306	MW-310	MW-310A	MW-311	MW-311A	MW-312	MW-313	MW-307		MW-308	MW-309
Boron																		0
Calcium																		0
Chloride																		0
Fluoride																		0
pH																		0
Sulfate																		0
TDS																		0
Antimony																		0
Arsenic																		0
Barium																		0
Beryllium																		0
Cadmium																		0
Chromium																		0
Cobalt	X										X	X	X					4
Fluoride																		0
Lead																		0
Lithium																		0
Mercury																		0
Molybdenum																		0
Selenium																		0
Thallium																		0
Radium (separate COC)																		0
Bicarbonate (total)											X	X	X					2
Carbonate (total)											X	X	X					2
Calcium (total)											X	X	X					2
Iron (total)											X	X	X					2
Magnesium (total)											X	X	X					2
Manganese (total)											X	X	X					2
Potassium (total)											X	X	X					2
Sodium (total)											X	X	X					2
Cobalt (filtered)											X	X	X					2
Iron (filtered)											X	X	X					2
Lithium (filtered)											X	X	X					2
Manganese (filtered)											X	X	X					2
Ferrous Iron (CHEMets)											X	X	X					2
Sulfide (CHEMets)											X	X	X					2
Groundwater Elevation											X	X	X					3
Surface Water Elevation																		0
Well Depth																		0
pH (field)											X	X	X					3
Specific Conductance											X	X	X					3
Dissolved Oxygen											X	X	X					3
ORP											X	X	X					3
Temperature											X	X	X					3
Turbidity											X	X	X					3
Color											X	X	X					3
Odor											X	X	X					3



Login Sample Receipt Checklist

Client: SCS Engineers

Job Number: 310-238852-1

Login Number: 238852

List Number: 1

Creator: Kizer, Preston V

List Source: Eurofins Cedar Falls

Question	Answer	Comment
Radioactivity wasn't checked or is \leq background as measured by a survey meter.	N/A	
The cooler's custody seal, if present, is intact.	N/A	
Sample custody seals, if present, are intact.	N/A	
The cooler or samples do not appear to have been compromised or tampered with.	True	
Samples were received on ice.	True	
Cooler Temperature is acceptable.	True	
Cooler Temperature is recorded.	True	
COC is present.	True	
COC is filled out in ink and legible.	True	
COC is filled out with all pertinent information.	True	
Is the Field Sampler's name present on COC?	True	
There are no discrepancies between the containers received and the COC.	True	
Samples are received within Holding Time (excluding tests with immediate HTs)	True	
Sample containers have legible labels.	True	
Containers are not broken or leaking.	True	
Sample collection date/times are provided.	True	
Appropriate sample containers are used.	True	
Sample bottles are completely filled.	True	
Sample Preservation Verified.	True	
There is sufficient vol. for all requested analyses, incl. any requested MS/MSDs	True	
Containers requiring zero headspace have no headspace or bubble is <math><6\text{mm}</math> (1/4").	True	
Multiphasic samples are not present.	True	
Samples do not require splitting or compositing.	True	
Residual Chlorine Checked.	N/A	

Table 1. Groundwater Monitoring Results - Field Parameters
Ottumwa Generating Station / SCS Engineers Project No. 25222072.00
August 2022

Sample	Date/Sample Time	Groundwater Elevation (amsl)	Temperature (Deg. C)	pH (Std. Units)	Dissolved Oxygen (mg/L)	Specific Conductivity (µmhos/cm)	ORP (mV)	Turbidity
MW-307	8/25/2022 1045	644.25	13.0	6.71	0.56	1727	67.5	2.17
MW-312	8/25/2022 835	640.80	13.2	7.14	0.18	1949	116.7	1.47
MW-313	8/25/2022 725	639.38	13.2	7.09	0.16	1717	133.3	4.86

Abbreviations:

mg/L = milligrams per liter

amsl = above mean sea level

NA = Not Analyzed

NM= Not Measured

Created by: MDB
 Last revision by: RM
 Checked by: ACW

Date: 5/1/2017
 Date: 8/30/2022
 Date: 8/30/2022

C:\Users\hld0\AppData\Local\Microsoft\Windows\INetCache\Content.Outlook\USG3GGGC\[2208_August - OGS AP and ZLDP_CCR_Field.xlsx]GW Field Parameters

ANALYTICAL REPORT

Eurofins Cedar Falls
3019 Venture Way
Cedar Falls, IA 50613
Tel: (319)277-2401

Laboratory Job ID: 310-238852-2

Client Project/Site: Ottumwa Generating Station - 25222072

For:

SCS Engineers
2830 Dairy Drive
Madison, Wisconsin 53718

Attn: Meghan Blodgett



Authorized for release by:
9/12/2022 3:37:39 PM

Sandie Fredrick, Project Manager II
(920)261-1660
Sandra.Fredrick@et.eurofinsus.com

LINKS

Review your project
results through



Have a Question?



Visit us at:

www.eurofinsus.com/Env

This report has been electronically signed and authorized by the signatory. Electronic signature is intended to be the legally binding equivalent of a traditionally handwritten signature.

Results relate only to the items tested and the sample(s) as received by the laboratory.

1

2

3

4

5

6

7

8

9

10

11

12

13

14



Table of Contents

Cover Page	1
Table of Contents	2
Case Narrative	3
Sample Summary	4
Detection Summary	5
Client Sample Results	6
Definitions	8
QC Sample Results	9
QC Association	11
Chronicle	12
Certification Summary	13
Method Summary	14
Chain of Custody	15
Receipt Checklists	20

Case Narrative

Client: SCS Engineers
Project/Site: Ottumwa Generating Station - 25222072

Job ID: 310-238852-2

Job ID: 310-238852-2

Laboratory: Eurofins Cedar Falls

Narrative

Job Narrative
310-238852-2

Comments

No additional comments.

Receipt

The samples were received on 8/25/2022 4:30 PM. Unless otherwise noted below, the samples arrived in good condition, and where required, properly preserved and on ice. The temperature of the cooler at receipt was 4.8° C.

Metals

Method 3005A: The reference method requires samples to be preserved to a pH of <2. The following sample was received with insufficient preservation at a pH of >2: MW-312 (310-238852-2). The sample(s) was preserved to the appropriate pH in the laboratory.

No additional analytical or quality issues were noted, other than those described above or in the Definitions/Glossary page.

General Chemistry

No analytical or quality issues were noted, other than those described in the Definitions/Glossary page.

- 1
- 2
- 3
- 4
- 5
- 6
- 7
- 8
- 9
- 10
- 11
- 12
- 13
- 14

Sample Summary

Client: SCS Engineers
Project/Site: Ottumwa Generating Station - 25222072

Job ID: 310-238852-2

Lab Sample ID	Client Sample ID	Matrix	Collected	Received
310-238852-2	MW-312	Water	08/25/22 08:35	08/25/22 16:30
310-238852-3	MW-313	Water	08/25/22 07:25	08/25/22 16:30

- 1
- 2
- 3
- 4
- 5
- 6
- 7
- 8
- 9
- 10
- 11
- 12
- 13
- 14

Detection Summary

Client: SCS Engineers
 Project/Site: Ottumwa Generating Station - 25222072

Job ID: 310-238852-2

Client Sample ID: MW-312

Lab Sample ID: 310-238852-2

Analyte	Result	Qualifier	RL	MDL	Unit	Dil Fac	D	Method	Prep Type
Calcium	180		0.50	0.19	mg/L	1		6020A	Total/NA
Iron	330		100	36	ug/L	1		6020A	Total/NA
Magnesium	58000		500	150	ug/L	1		6020A	Total/NA
Manganese	1200		10	3.6	ug/L	1		6020A	Total/NA
Potassium	4600		500	150	ug/L	1		6020A	Total/NA
Sodium	140000		1000	610	ug/L	1		6020A	Total/NA
Cobalt	13		0.50	0.19	ug/L	1		6020A	Dissolved
Iron	240		100	36	ug/L	1		6020A	Dissolved
Lithium	43		10	2.5	ug/L	1		6020A	Dissolved
Manganese	1100		10	3.6	ug/L	1		6020A	Dissolved
Bicarbonate Alkalinity as CaCO3	250		10	4.6	mg/L	1		SM 2320B	Total/NA
Total Alkalinity as CaCO3	250		10	4.6	mg/L	1		SM 2320B	Total/NA

Client Sample ID: MW-313

Lab Sample ID: 310-238852-3

Analyte	Result	Qualifier	RL	MDL	Unit	Dil Fac	D	Method	Prep Type
Calcium	180		0.50	0.19	mg/L	1		6020A	Total/NA
Iron	1600		100	36	ug/L	1		6020A	Total/NA
Magnesium	52000		500	150	ug/L	1		6020A	Total/NA
Manganese	2700		10	3.6	ug/L	1		6020A	Total/NA
Potassium	4500		500	150	ug/L	1		6020A	Total/NA
Sodium	110000		1000	610	ug/L	1		6020A	Total/NA
Cobalt	4.4		0.50	0.19	ug/L	1		6020A	Dissolved
Iron	600		100	36	ug/L	1		6020A	Dissolved
Lithium	29		10	2.5	ug/L	1		6020A	Dissolved
Manganese	2400		10	3.6	ug/L	1		6020A	Dissolved
Bicarbonate Alkalinity as CaCO3	230		10	4.6	mg/L	1		SM 2320B	Total/NA
Total Alkalinity as CaCO3	230		10	4.6	mg/L	1		SM 2320B	Total/NA

This Detection Summary does not include radiochemical test results.

Eurofins Cedar Falls

Client Sample Results

Client: SCS Engineers
 Project/Site: Ottumwa Generating Station - 25222072

Job ID: 310-238852-2

Client Sample ID: MW-312

Lab Sample ID: 310-238852-2

Date Collected: 08/25/22 08:35

Matrix: Water

Date Received: 08/25/22 16:30

Method: 6020A - Metals (ICP/MS)

Analyte	Result	Qualifier	RL	MDL	Unit	D	Prepared	Analyzed	Dil Fac
Calcium	180		0.50	0.19	mg/L		08/29/22 10:30	09/09/22 21:14	1
Iron	330		100	36	ug/L		08/29/22 10:30	09/09/22 21:14	1
Magnesium	58000		500	150	ug/L		08/29/22 10:30	09/09/22 21:14	1
Manganese	1200		10	3.6	ug/L		08/29/22 10:30	09/09/22 21:14	1
Potassium	4600		500	150	ug/L		08/29/22 10:30	09/09/22 21:14	1
Sodium	140000		1000	610	ug/L		08/29/22 10:30	09/09/22 21:14	1

Method: 6020A - Metals (ICP/MS) - Dissolved

Analyte	Result	Qualifier	RL	MDL	Unit	D	Prepared	Analyzed	Dil Fac
Cobalt	13		0.50	0.19	ug/L		08/26/22 13:20	09/01/22 17:40	1
Iron	240		100	36	ug/L		08/26/22 13:20	08/31/22 21:50	1
Lithium	43		10	2.5	ug/L		08/26/22 13:20	09/01/22 17:40	1
Manganese	1100		10	3.6	ug/L		08/26/22 13:20	08/31/22 21:50	1

General Chemistry

Analyte	Result	Qualifier	RL	MDL	Unit	D	Prepared	Analyzed	Dil Fac
Bicarbonate Alkalinity as CaCO3	250		10	4.6	mg/L			08/27/22 08:49	1
Carbonate Alkalinity as CaCO3	<4.6		10	4.6	mg/L			08/27/22 08:49	1
Total Alkalinity as CaCO3	250		10	4.6	mg/L			08/27/22 08:49	1

Client Sample Results

Client: SCS Engineers
 Project/Site: Ottumwa Generating Station - 25222072

Job ID: 310-238852-2

Client Sample ID: MW-313

Lab Sample ID: 310-238852-3

Date Collected: 08/25/22 07:25

Matrix: Water

Date Received: 08/25/22 16:30

Method: 6020A - Metals (ICP/MS)

Analyte	Result	Qualifier	RL	MDL	Unit	D	Prepared	Analyzed	Dil Fac
Calcium	180		0.50	0.19	mg/L		08/29/22 10:30	09/09/22 21:17	1
Iron	1600		100	36	ug/L		08/29/22 10:30	09/09/22 21:17	1
Magnesium	52000		500	150	ug/L		08/29/22 10:30	09/09/22 21:17	1
Manganese	2700		10	3.6	ug/L		08/29/22 10:30	09/09/22 21:17	1
Potassium	4500		500	150	ug/L		08/29/22 10:30	09/09/22 21:17	1
Sodium	110000		1000	610	ug/L		08/29/22 10:30	09/09/22 21:17	1

Method: 6020A - Metals (ICP/MS) - Dissolved

Analyte	Result	Qualifier	RL	MDL	Unit	D	Prepared	Analyzed	Dil Fac
Cobalt	4.4		0.50	0.19	ug/L		08/26/22 13:20	09/01/22 17:44	1
Iron	600		100	36	ug/L		08/26/22 13:20	08/31/22 21:53	1
Lithium	29		10	2.5	ug/L		08/26/22 13:20	09/01/22 17:44	1
Manganese	2400		10	3.6	ug/L		08/26/22 13:20	08/31/22 21:53	1

General Chemistry

Analyte	Result	Qualifier	RL	MDL	Unit	D	Prepared	Analyzed	Dil Fac
Bicarbonate Alkalinity as CaCO3	230		10	4.6	mg/L			08/27/22 08:49	1
Carbonate Alkalinity as CaCO3	<4.6		10	4.6	mg/L			08/27/22 08:49	1
Total Alkalinity as CaCO3	230		10	4.6	mg/L			08/27/22 08:49	1

Definitions/Glossary

Client: SCS Engineers

Job ID: 310-238852-2

Project/Site: Ottumwa Generating Station - 25222072

Glossary

Abbreviation	These commonly used abbreviations may or may not be present in this report.
▫	Listed under the "D" column to designate that the result is reported on a dry weight basis
%R	Percent Recovery
CFL	Contains Free Liquid
CFU	Colony Forming Unit
CNF	Contains No Free Liquid
DER	Duplicate Error Ratio (normalized absolute difference)
Dil Fac	Dilution Factor
DL	Detection Limit (DoD/DOE)
DL, RA, RE, IN	Indicates a Dilution, Re-analysis, Re-extraction, or additional Initial metals/anion analysis of the sample
DLC	Decision Level Concentration (Radiochemistry)
EDL	Estimated Detection Limit (Dioxin)
LOD	Limit of Detection (DoD/DOE)
LOQ	Limit of Quantitation (DoD/DOE)
MCL	EPA recommended "Maximum Contaminant Level"
MDA	Minimum Detectable Activity (Radiochemistry)
MDC	Minimum Detectable Concentration (Radiochemistry)
MDL	Method Detection Limit
ML	Minimum Level (Dioxin)
MPN	Most Probable Number
MQL	Method Quantitation Limit
NC	Not Calculated
ND	Not Detected at the reporting limit (or MDL or EDL if shown)
NEG	Negative / Absent
POS	Positive / Present
PQL	Practical Quantitation Limit
PRES	Presumptive
QC	Quality Control
RER	Relative Error Ratio (Radiochemistry)
RL	Reporting Limit or Requested Limit (Radiochemistry)
RPD	Relative Percent Difference, a measure of the relative difference between two points
TEF	Toxicity Equivalent Factor (Dioxin)
TEQ	Toxicity Equivalent Quotient (Dioxin)
TNTC	Too Numerous To Count

QC Sample Results

Client: SCS Engineers
 Project/Site: Ottumwa Generating Station - 25222072

Job ID: 310-238852-2

Method: 6020A - Metals (ICP/MS)

Lab Sample ID: MB 310-363878/1-A
Matrix: Water
Analysis Batch: 364398

Client Sample ID: Method Blank
Prep Type: Total/NA
Prep Batch: 363878

Analyte	MB Result	MB Qualifier	RL	MDL	Unit	D	Prepared	Analyzed	Dil Fac
Cobalt	<0.19		0.50	0.19	ug/L		08/26/22 13:20	08/31/22 20:14	1
Iron	<36		100	36	ug/L		08/26/22 13:20	08/31/22 20:14	1
Manganese	<3.6		10	3.6	ug/L		08/26/22 13:20	08/31/22 20:14	1

Lab Sample ID: MB 310-363878/1-A
Matrix: Water
Analysis Batch: 364526

Client Sample ID: Method Blank
Prep Type: Total/NA
Prep Batch: 363878

Analyte	MB Result	MB Qualifier	RL	MDL	Unit	D	Prepared	Analyzed	Dil Fac
Lithium	<2.5		10	2.5	ug/L		08/26/22 13:20	09/01/22 16:33	1

Lab Sample ID: LCS 310-363878/2-A
Matrix: Water
Analysis Batch: 364398

Client Sample ID: Lab Control Sample
Prep Type: Total/NA
Prep Batch: 363878

Analyte	Spike Added	LCS Result	LCS Qualifier	Unit	D	%Rec	%Rec Limits
Cobalt	100	99.9		ug/L		100	80 - 120
Iron	200	225		ug/L		113	80 - 120
Manganese	100	100		ug/L		100	80 - 120

Lab Sample ID: LCS 310-363878/2-A
Matrix: Water
Analysis Batch: 364526

Client Sample ID: Lab Control Sample
Prep Type: Total/NA
Prep Batch: 363878

Analyte	Spike Added	LCS Result	LCS Qualifier	Unit	D	%Rec	%Rec Limits
Lithium	200	201		ug/L		101	80 - 120

Lab Sample ID: MB 310-363894/1-A
Matrix: Water
Analysis Batch: 365306

Client Sample ID: Method Blank
Prep Type: Total/NA
Prep Batch: 363894

Analyte	MB Result	MB Qualifier	RL	MDL	Unit	D	Prepared	Analyzed	Dil Fac
Potassium	<150		500	150	ug/L		08/29/22 10:30	09/12/22 14:11	1

Lab Sample ID: LCS 310-363894/2-A
Matrix: Water
Analysis Batch: 365306

Client Sample ID: Lab Control Sample
Prep Type: Total/NA
Prep Batch: 363894

Analyte	Spike Added	LCS Result	LCS Qualifier	Unit	D	%Rec	%Rec Limits
Calcium	2.00	2.20		mg/L		110	80 - 120
Potassium	2000	2260		ug/L		113	80 - 120

Method: SM 2320B - Alkalinity

Lab Sample ID: MB 310-363928/1
Matrix: Water
Analysis Batch: 363928

Client Sample ID: Method Blank
Prep Type: Total/NA

Analyte	MB Result	MB Qualifier	RL	MDL	Unit	D	Prepared	Analyzed	Dil Fac
Bicarbonate Alkalinity as CaCO3	<2.3		5.0	2.3	mg/L			08/27/22 08:49	1

Eurofins Cedar Falls

QC Sample Results

Client: SCS Engineers
 Project/Site: Ottumwa Generating Station - 25222072

Job ID: 310-238852-2

Method: SM 2320B - Alkalinity (Continued)

Lab Sample ID: MB 310-363928/1
Matrix: Water
Analysis Batch: 363928

Client Sample ID: Method Blank
Prep Type: Total/NA

Analyte	MB	MB	RL	MDL	Unit	D	Prepared	Analyzed	Dil Fac
	Result	Qualifier							
Carbonate Alkalinity as CaCO3	<2.3		5.0	2.3	mg/L			08/27/22 08:49	1
Total Alkalinity as CaCO3	<2.3		5.0	2.3	mg/L			08/27/22 08:49	1

Lab Sample ID: LCS 310-363928/2
Matrix: Water
Analysis Batch: 363928

Client Sample ID: Lab Control Sample
Prep Type: Total/NA

Analyte	Spike Added	LCS	LCS	Unit	D	%Rec	%Rec	Limits
		Result	Qualifier					
Total Alkalinity as CaCO3	1000	1000		mg/L		100		90 - 110

QC Association Summary

Client: SCS Engineers
 Project/Site: Ottumwa Generating Station - 25222072

Job ID: 310-238852-2

Metals

Prep Batch: 363878

Lab Sample ID	Client Sample ID	Prep Type	Matrix	Method	Prep Batch
310-238852-2	MW-312	Dissolved	Water	3005A	
310-238852-3	MW-313	Dissolved	Water	3005A	
MB 310-363878/1-A	Method Blank	Total/NA	Water	3005A	
LCS 310-363878/2-A	Lab Control Sample	Total/NA	Water	3005A	

Prep Batch: 363894

Lab Sample ID	Client Sample ID	Prep Type	Matrix	Method	Prep Batch
310-238852-2	MW-312	Total/NA	Water	3005A	
310-238852-3	MW-313	Total/NA	Water	3005A	
MB 310-363894/1-A	Method Blank	Total/NA	Water	3005A	
LCS 310-363894/2-A	Lab Control Sample	Total/NA	Water	3005A	

Analysis Batch: 364398

Lab Sample ID	Client Sample ID	Prep Type	Matrix	Method	Prep Batch
310-238852-2	MW-312	Dissolved	Water	6020A	363878
310-238852-3	MW-313	Dissolved	Water	6020A	363878
MB 310-363878/1-A	Method Blank	Total/NA	Water	6020A	363878
LCS 310-363878/2-A	Lab Control Sample	Total/NA	Water	6020A	363878

Analysis Batch: 364526

Lab Sample ID	Client Sample ID	Prep Type	Matrix	Method	Prep Batch
310-238852-2	MW-312	Dissolved	Water	6020A	363878
310-238852-3	MW-313	Dissolved	Water	6020A	363878
MB 310-363878/1-A	Method Blank	Total/NA	Water	6020A	363878
LCS 310-363878/2-A	Lab Control Sample	Total/NA	Water	6020A	363878

Analysis Batch: 365238

Lab Sample ID	Client Sample ID	Prep Type	Matrix	Method	Prep Batch
310-238852-2	MW-312	Total/NA	Water	6020A	363894
310-238852-3	MW-313	Total/NA	Water	6020A	363894

Analysis Batch: 365306

Lab Sample ID	Client Sample ID	Prep Type	Matrix	Method	Prep Batch
MB 310-363894/1-A	Method Blank	Total/NA	Water	6020A	363894
LCS 310-363894/2-A	Lab Control Sample	Total/NA	Water	6020A	363894

General Chemistry

Analysis Batch: 363928

Lab Sample ID	Client Sample ID	Prep Type	Matrix	Method	Prep Batch
310-238852-2	MW-312	Total/NA	Water	SM 2320B	
310-238852-3	MW-313	Total/NA	Water	SM 2320B	
MB 310-363928/1	Method Blank	Total/NA	Water	SM 2320B	
LCS 310-363928/2	Lab Control Sample	Total/NA	Water	SM 2320B	

Lab Chronicle

Client: SCS Engineers
 Project/Site: Ottumwa Generating Station - 25222072

Job ID: 310-238852-2

Client Sample ID: MW-312

Lab Sample ID: 310-238852-2

Date Collected: 08/25/22 08:35

Matrix: Water

Date Received: 08/25/22 16:30

Prep Type	Batch Type	Batch Method	Run	Dilution Factor	Batch Number	Batch Analyst	Lab	Prepared or Analyzed
Dissolved	Prep	3005A			363878	QTZ5	EET CF	08/26/22 13:20
Dissolved	Analysis	6020A		1	364526	A6US	EET CF	09/01/22 17:40
Dissolved	Prep	3005A			363878	QTZ5	EET CF	08/26/22 13:20
Dissolved	Analysis	6020A		1	364398	A6US	EET CF	08/31/22 21:50
Total/NA	Prep	3005A			363894	QTZ5	EET CF	08/29/22 10:30
Total/NA	Analysis	6020A		1	365238	DHM5	EET CF	09/09/22 21:14
Total/NA	Analysis	SM 2320B		1	363928	MAQ3	EET CF	08/27/22 08:49

Client Sample ID: MW-313

Lab Sample ID: 310-238852-3

Date Collected: 08/25/22 07:25

Matrix: Water

Date Received: 08/25/22 16:30

Prep Type	Batch Type	Batch Method	Run	Dilution Factor	Batch Number	Batch Analyst	Lab	Prepared or Analyzed
Dissolved	Prep	3005A			363878	QTZ5	EET CF	08/26/22 13:20
Dissolved	Analysis	6020A		1	364526	A6US	EET CF	09/01/22 17:44
Dissolved	Prep	3005A			363878	QTZ5	EET CF	08/26/22 13:20
Dissolved	Analysis	6020A		1	364398	A6US	EET CF	08/31/22 21:53
Total/NA	Prep	3005A			363894	QTZ5	EET CF	08/29/22 10:30
Total/NA	Analysis	6020A		1	365238	DHM5	EET CF	09/09/22 21:17
Total/NA	Analysis	SM 2320B		1	363928	MAQ3	EET CF	08/27/22 08:49

Laboratory References:

EET CF = Eurofins Cedar Falls, 3019 Venture Way, Cedar Falls, IA 50613, TEL (319)277-2401

Accreditation/Certification Summary

Client: SCS Engineers
Project/Site: Ottumwa Generating Station - 25222072

Job ID: 310-238852-2

Laboratory: Eurofins Cedar Falls

The accreditations/certifications listed below are applicable to this report.

Authority	Program	Identification Number	Expiration Date
Iowa	State	007	12-01-21 *

- 1
- 2
- 3
- 4
- 5
- 6
- 7
- 8
- 9
- 10
- 11
- 12
- 13
- 14

* Accreditation/Certification renewal pending - accreditation/certification considered valid.

Method Summary

Client: SCS Engineers
Project/Site: Ottumwa Generating Station - 25222072

Job ID: 310-238852-2

Method	Method Description	Protocol	Laboratory
6020A	Metals (ICP/MS)	SW846	EET CF
SM 2320B	Alkalinity	SM	EET CF
3005A	Preparation, Total Metals	SW846	EET CF

Protocol References:

SM = "Standard Methods For The Examination Of Water And Wastewater"

SW846 = "Test Methods For Evaluating Solid Waste, Physical/Chemical Methods", Third Edition, November 1986 And Its Updates.


Laboratory References:

EET CF = Eurofins Cedar Falls, 3019 Venture Way, Cedar Falls, IA 50613, TEL (319)277-2401





Environment Testing
America

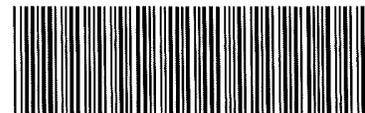

310-238852 Chain of Custody

Cooler/Sample Receipt and Temperature Log Form

Client Information			
Client: <u>SCS ENGINEERS</u>			
City/State:	<u>MADISON</u>	<u>WI</u>	Project:
Receipt Information			
Date/Time Received:	<u>8/25/22</u>	<u>1630</u>	Received By: <u>EM</u>
Delivery Type: <input type="checkbox"/> UPS <input type="checkbox"/> FedEx <input type="checkbox"/> FedEx Ground <input type="checkbox"/> US Mail <input type="checkbox"/> Spee-Dee <input checked="" type="checkbox"/> Lab Courier <input type="checkbox"/> Lab Field Services <input type="checkbox"/> Client Drop-off <input type="checkbox"/> Other, _____			
Condition of Cooler/Containers			
Sample(s) received in Cooler?	<input checked="" type="checkbox"/> Yes <input type="checkbox"/> No	If yes: Cooler ID.	
Multiple Coolers?	<input type="checkbox"/> Yes <input checked="" type="checkbox"/> No	If yes: Cooler # ____ of ____	
Cooler Custody Seals Present?	<input type="checkbox"/> Yes <input checked="" type="checkbox"/> No	If yes: Cooler custody seals intact? <input type="checkbox"/> Yes <input type="checkbox"/> No	
Sample Custody Seals Present?	<input type="checkbox"/> Yes <input checked="" type="checkbox"/> No	If yes: Sample custody seals intact? <input type="checkbox"/> Yes <input type="checkbox"/> No	
Trip Blank Present?	<input type="checkbox"/> Yes <input type="checkbox"/> No	If yes: Which VOA samples are in cooler? ↓	
Temperature Record			
Coolant:	<input checked="" type="checkbox"/> Wet ice <input type="checkbox"/> Blue ice <input type="checkbox"/> Dry ice <input type="checkbox"/> Other: _____ <input type="checkbox"/> NONE		
Thermometer ID:	<u>R</u>	Correction Factor (°C):	<u>0</u>
• Temp Blank Temperature – If no temp blank, or temp blank temperature above criteria, proceed to Sample Container Temperature			
Uncorrected Temp (°C):	<u>4.8</u>	Corrected Temp (°C):	<u>4.8</u>
• Sample Container Temperature			
Container(s) used:	<u>CONTAINER 1</u>	<u>CONTAINER 2</u>	
Uncorrected Temp (°C):			
Corrected Temp (°C):			
Exceptions Noted			
1) If temperature exceeds criteria, was sample(s) received same day of sampling? <input type="checkbox"/> Yes <input type="checkbox"/> No a) If yes: Is there evidence that the chilling process began? <input type="checkbox"/> Yes <input type="checkbox"/> No			
2) If temperature is <0°C, are there obvious signs that the integrity of sample containers is compromised? (e.g., bulging septa, broken/cracked bottles, frozen solid?) <input type="checkbox"/> Yes <input type="checkbox"/> No			
NOTE If yes, contact PM before proceeding If no, proceed with login			
Additional Comments			

Client Information Client Contact: Meghan Bloodgett Company: SCS Eng neers Address: 2830 Dairy Drive City: Madison State Zip: WI 53718 Phone: 262.22072 Email: mb.odgett@scsengineers.com Project Name: Ottumwa Generating Station - 252220-2 Site:		Sampler: Ryan Matzek Lab PM: Fredrick Sandie Phone: 608 400 9597 E-Mail: Sandra.Fredrick@at.eurofins.com RWSID:		Coc No: 310-73670-19087 1 Page: Page 1 of 1 Job #:	
Due Date Requested TAT Requested (days): Compliance Project: <input type="checkbox"/> Yes <input type="checkbox"/> No PO #: 25222072 WQ #:		Carrier Tracking No(s) State of Origin		Preservation Codes A HCL B NaOH C Zn Acetate D Nitric Acid E NaHSO4 F MeOH G Amchlo H - Ascorbic Acid I Ice J DI Water K EDTA L EDA Other:	
Sample Identification MW-312 MW-313		Sample Date 8/25/22 8/25/22		Sample Type (C=Comp, G=grab) G G	
Matrix (W=water, S=soil, O=organic, G=grab) (If Three, Water) Water Water		Field Filtered Sample (Yes or No) <input checked="" type="checkbox"/>		Perform MS/MSD (Yes or No) <input checked="" type="checkbox"/>	
Preservation Code: G G		6020A Metals (Co) D N D D X X X X X X X X		6020A Metals (6) D N D D X X X X X X X X	
Possible Hazard Identification <input type="checkbox"/> Non-Hazard <input type="checkbox"/> Flammable <input type="checkbox"/> Skin Irritant <input type="checkbox"/> Poison B <input type="checkbox"/> Unknown <input type="checkbox"/> Radiological		Special Instructions/Note Total Number of Containers X		Sample Disposal (A fee may be assessed if samples are retained longer than 1 month) <input type="checkbox"/> Return To Client <input type="checkbox"/> Disposal By Lab <input type="checkbox"/> Archive For _____ Months	
Deliverable Requested II III IV Other (specify)		Method of Shipment		Special Instructions/QC Requirements	
Empty Kit Relinquished by		Date Time 8/25/22 1200		Received by F. Matzek	
Relinquished by:		Date Time 8/25/22 1630		Received by M. Mik	
Relinquished by:		Date Time		Received by	
Relinquished by:		Date Time		Received by	
Custody Seal Intact <input type="checkbox"/> Yes <input type="checkbox"/> No		Custody Seal No		Cooler Temperature(s) °C and Other Remarks.	





CHAIN OF CUSTODY

Preservation Codes
 A=None B=HCL C=H2SO4 D=HNO3 E=DI Water F=Methanol G=NaOH
 H=Sodium Bisulfate Solution I=Sodium Thiosulfate J=Other

FILTERED? (YES/NO)
 PRESERVATION (CODE)*

6020A-Metals (Cd)
 Analysis Requested

Regulatory Program:
 Matrix Codes
 W = Water
 DW = Drinking Water
 GW = Ground Water
 SW = Surface Water
 WW = Waste Water
 WP = Wipe

MS/MSD
 On your sample (billable)
 NOT needed on your sample

COLLECTION DATE TIME MATRIX

CLIENT FIELD ID

(Please Print Clearly)

Company Name: SCS Engineers
 Branch/Location: Madison, WI
 Project Contact: Tom Karwoski
 Phone: (608) 224-2830
 Project Number: 25220072.00
 Project Name: IPL-OGS GW Monitoring
 Project State: Iowa
 Sampled By (Print): Ryan Matzek
 Sampled By (Sign): *[Signature]*
 PO #:

PACE LAB #	CLIENT FIELD ID	COLLECTION DATE	TIME	MATRIX
MW-301				GW
MW-307		8/25	1045	GW
MW-308				GW
MW-309				GW
Field Blank				W

Quote #:	Mail To Contact:	Mail To Company:	Mail To Address:	Invoice To Contact:	Invoice To Company:	Invoice To Address:	Invoice To Phone:	CLIENT COMMENTS	LAB COMMENTS (Lab Use Only)	Profile #
	Tom Karwoski	SCS Engineers	2830 Dairy Drive Madison, WI 53718	Tom Karwoski	SCS Engineers	2830 Dairy Drive Madison, WI 53718	(608) 224-2830			

Rush Turnaround Time Requested - Prelims
 (Rush TAT subject to approval/surcharge)
 Date Needed:

Transmit Prelim Rush Results by (complete what you want):

Email #1:
 Email #2:
 Telephone:
 Fax:

Samples on HOLD are subject to special pricing and release of liability

| Received By: | Date/Time: |
|--------------------|--------------|--------------------|--------------|--------------------|--------------|--------------------|--------------|--------------------|--------------|--------------------|--------------|
| <i>[Signature]</i> | 8/25/22 1200 |

Parameter	MW-301	LUL SET #2 (ASN Pond)										LUL SET #3 (CULF)				TOTAL		
		Field Blank	MW-302	MW-303	MW-304	MW-305	MW-305A	MW-306	MW-310	MW-310A	MW-311	MW-311A	MW-312	MW-313	MW-307		MW-308	MW-309
Boron																		0
Calcium																		0
Chloride																		0
Fluoride																		0
pH																		0
Sulfate																		0
TDS																		0
Antimony																		0
Arsenic																		0
Barium																		0
Beryllium																		0
Cadmium																		0
Chromium																		0
Cobalt		X										X	X					4
Fluoride																		0
Lead																		0
Lithium																		0
Mercury																		0
Molybdenum																		0
Selenium																		0
Thallium																		0
Radium (separate COC)																		0
Bicarbonate (total)												X	X					2
Carbonate (total)												X	X					2
Calcium (total)												X	X					2
Iron (total)												X	X					2
Magnesium (total)												X	X					2
Manganese (total)												X	X					2
Potassium (total)												X	X					2
Sodium (total)												X	X					2
Cobalt (filtered)												X	X					2
Iron (filtered)												X	X					2
Lithium (filtered)												X	X					2
Manganese (filtered)												X	X					2
Ferrous Iron (CHEMets)												X	X					2
Sulfide (CHEMets)												X	X					2
Groundwater Elevation												X	X					3
Surface Water Elevation																		0
Well Depth																		0
pH (field)												X	X					3
Specific Conductance												X	X					3
Dissolved Oxygen												X	X					3
ORP												X	X					3
Temperature												X	X					3
Turbidity												X	X					3
Color												X	X					3
Odor												X	X					3

Additional Lab Parameters
REQUIRES SEPARATE COC

Appendix IV Parameters

Appendix III Parameters



Login Sample Receipt Checklist

Client: SCS Engineers

Job Number: 310-238852-2

Login Number: 238852

List Source: Eurofins Cedar Falls

List Number: 1

Creator: Kizer, Preston V

Question	Answer	Comment
Radioactivity wasn't checked or is <=/ background as measured by a survey meter.	N/A	
The cooler's custody seal, if present, is intact.	N/A	
Sample custody seals, if present, are intact.	N/A	
The cooler or samples do not appear to have been compromised or tampered with.	True	
Samples were received on ice.	True	
Cooler Temperature is acceptable.	True	
Cooler Temperature is recorded.	True	
COC is present.	True	
COC is filled out in ink and legible.	True	
COC is filled out with all pertinent information.	True	
Is the Field Sampler's name present on COC?	True	
There are no discrepancies between the containers received and the COC.	True	
Samples are received within Holding Time (excluding tests with immediate HTs)	True	
Sample containers have legible labels.	True	
Containers are not broken or leaking.	True	
Sample collection date/times are provided.	True	
Appropriate sample containers are used.	True	
Sample bottles are completely filled.	True	
Sample Preservation Verified.	True	
There is sufficient vol. for all requested analyses, incl. any requested MS/MSDs	True	
Containers requiring zero headspace have no headspace or bubble is <6mm (1/4").	True	
Multiphasic samples are not present.	True	
Samples do not require splitting or compositing.	True	
Residual Chlorine Checked.	N/A	



Appendix D
Historical Monitoring Results

Single Location

Name: IPL - Ottumwa Generating Station

Location ID: MW-301		Number of Sampling Dates: 23																							
Parameter Name	Units	4/26/2016	6/23/2016	8/10/2016	10/26/2016	1/18/2017	4/19/2017	6/20/2017	8/23/2017	11/8/2017	4/18/2018	8/14/2018	8/29/2018	10/16/2018	1/8/2019	4/8/2019	10/24/2019	2/5/2020	3/12/2020	4/14/2020	10/8/2020	4/14/2021	10/7/2021	4/12/2022	
Boron	ug/L	574	612	597	620	599	565	657	779	488	480	735	--	410	--	380	680	540	--	700	650	690	800	640	
Calcium	mg/L	66.9	62.5	65.6	71.9	74.1	61.5	59.3	66.8	65.2	63	72.5	--	47.2	--	43	78	68	--	84	94	96	100	92	
Chloride	mg/L	63.4	66.9	73.3	76.3	71.6	54.8	69.8	73.5	59.8	63.4	--	63.1	--	50	110	120	--	140	170	150	180	140		
Fluoride	mg/L	0.22	0.2	0.44	0.27	0.17	0.24	0.26	0.34	0.27	0.22	--	0.27	0.3	--	0.44	<0.23	--	--	<0.23	<0.23	<0.28	<0.28	<0.22	
Field pH	Std. Units	6.54	6.06	6.08	6.26	6.47	6.64	6.31	6.16	6.41	6.41	6.26	6.31	6.27	5.68	6.61	6.33	6.39	6.48	6.58	6.22	6.26	6.26	6.37	
Sulfate	mg/L	150	157	159	169	171	190	166	162	178	186	--	181	164	--	81	130	130	--	140	140	140	180	160	
Total Dissolved Solids	mg/L	500	531	576	545	545	499	490	557	448	514	--	532	392	--	340	510	570	--	550	660	620	670	610	
Antimony	ug/L	<0.058	0.13	0.12	<0.058	0.11	<0.026	0.054	0.063	--	<0.026	0.2	--	<0.078	--	<0.53	<0.53	--	--	<0.58	<0.51	<1.1	<1.1	<0.69	
Arsenic	ug/L	0.38	0.38	0.26	0.14	0.23	0.22	0.15	0.14	--	0.074	0.29	--	0.16	--	<0.75	<0.75	<0.88	--	<0.88	<0.88	<0.75	<0.75	<0.75	
Barium	ug/L	51.6	55.8	52.3	53.3	42.4	35.5	39.9	44	--	31.6	44.5	--	28.1	--	25	56	43	--	54	58	52	61	40	
Beryllium	ug/L	<0.08	<0.08	<0.08	<0.08	<0.08	<0.012	<0.012	<0.012	--	<0.012	0.14	--	<0.089	--	<0.27	<0.27	--	--	<0.27	--	<0.27	<0.27	<0.27	
Cadmium	ug/L	<0.029	<0.029	0.12	0.038	<0.029	0.035	0.044	0.037	--	0.023	0.16	--	<0.033	--	<0.077	0.04	<0.039	--	<0.039	0.075	<0.051	0.057	<0.055	
Chromium	ug/L	0.59	0.74	0.64	<0.34	0.59	0.49	0.25	0.39	--	<0.054	0.25	--	0.11	--	<0.98	<0.98	<1.1	--	<1.1	<1.1	<1.1	<1.1	<1.1	
Cobalt	ug/L	4.1	3.1	1.8	1.8	1.3	0.97	1	0.96	--	0.46	1.4	--	0.36	--	0.44	0.6	1.1	0.43	0.52	0.41	0.29	0.48	0.23	
Lead	ug/L	<0.19	<0.19	<0.19	<0.19	<0.19	0.06	0.1	0.049	--	0.041	0.18	--	<0.13	--	<0.27	<0.27	<0.27	--	<0.27	<0.11	<0.21	<0.21	<0.24	
Lithium	ug/L	22.8	28.7	27.6	25.5	20.1	21.8	24.9	27.9	--	19.1	26.5	--	19.4	--	15	24	17	21	24	23	23	26	19	
Mercury	ug/L	<0.039	<0.039	<0.039	<0.039	<0.039	<0.046	<0.046	<0.046	--	<0.09	<0.083	--	--	<0.09	<0.1	<0.1	--	--	<0.1	--	<0.15	<0.15	<0.11	
Molybdenum	ug/L	1.2	1.2	0.89	1	0.76	0.54	0.79	1.3	--	0.67	1.3	--	0.72	--	<1.1	1.1	--	--	1.2	<1.1	<1.3	<1.3	<1.2	
Selenium	ug/L	4.7	5.4	6.1	6.5	5.9	4.2	5.5	7.2	--	4.3	6.3	--	3.4	--	3.1	6.2	--	--	6.8	7.7	6.5	7.5	6	
Thallium	ug/L	<0.5	<0.5	<0.5	<0.5	<0.5	0.14	<0.036	0.067	--	<0.036	0.16	--	<0.099	--	<0.27	<0.27	--	--	<0.26	<0.26	<0.26	<0.26	<0.26	
Total Radium	pCi/L	0.51	0.614	1.56	1.24	0.143	0.631	1.06	0.725	--	0.513	1.19	--	1.16	--	0.0956	0.956	0.228	--	0.315	0.407	0.598	1.04	0.378	
Radium-226	pCi/L	0.084	0	0.831	-0.13	0.143	0.139	0.501	0.123	--	0.145	0.417	--	0.529	--	0.0726	0.15	0.049	--	0.0921	0.324	0.133	<0.339	0.149	
Radium-228	pCi/L	0.426	0.614	0.732	1.24	-0.403	0.492	0.562	0.602	--	0.368	0.773	--	0.627	--	0.023	0.753	0.179	--	0.223	0.0831	0.465	0.744	0.229	
Field Specific Conductance	umhos/cm	572	777	807	853	834	742	758	1107	743	770	867	781	599	310	501	902	966	962	939	1035	1062	1062	976	
Field Temperature	deg C	10.5	17.1	19.9	16.3	6.8	10.8	17.3	19.7	13.9	7.2	20.4	20.6	16.6	7.88	7.27	13.71	5.38	6.9	8.7	15.4	9.1	17.9	7.4	
Groundwater Elevation	feet	682.8	682.58	682.27	682.04	681.67	682.15	681.91	681.28	681.54	681.53	680.91	681.09	682.5	682.22	682.69	683.07	683.3	682.82	683.25	682.34	682.94	681.95	682.08	
Oxygen, Dissolved	mg/L	4.04	2.55	3.43	3.72	4.87	5.74	4.34	2.88	4.16	6.52	3.18	4.71	4.12	5.68	8.32	4.94	7.28	5.31	5.14	4.2	5.99	4.17	3.26	
Turbidity	NTU	1.82	1.51	0.52	0.9	0.6	0.47	0.38	0.79	1.03	0.66	0.52	0.63	2.91	0.77	1.87	1.6	1.43	1.33	0.87	0.02	1.61	8.9	5.03	
pH at 25 Degrees C	Std. Units	6.5	6.4	6.5	6.7	6.8	6.7	6.5	6.4	6.4	6.6	--	6.5	6.6	--	7.1	7.1	6.7	--	6.6	6.4	6.8	6.5	6.6	
Field Oxidation Potential	millivolts	244.1	74.6	58.6	91.3	30.2	148	67.2	41.4	200.7	105.5	-55.5	--	119.7	118.3	37.6	9.9	68	258.5	176.3	163.6	232.5	207.3	117.6	
Bicarbonate Alkalinity as CaCO3	mg/L	--	--	--	--	--	--	--	--	--	--	--	--	--	--	--	--	--	--	150	160	170	210	190	
Carbonate Alkalinity as CaCO3	mg/L	--	--	--	--	--	--	--	--	--	--	--	--	--	--	--	--	--	--	<1.9	<3.8	<4.6	<4.6	<4.6	
Total Alkalinity as CaCO3	mg/L	--	--	--	--	--	--	--	--	--	--	--	--	--	--	--	--	--	--	150	160	170	210	190	
Iron, total	ug/L	--	--	--	--	--	--	--	--	--	--	--	--	--	--	--	--	--	--	50	<50	49	<36	<36	
Magnesium, total	ug/L	--	--	--	--	--	--	--	--	--	--	--	--	--	--	--	--	--	--	33000	38000	34000	36000	36000	
Manganese, dissolved	ug/L	--	--	--	--	--	--	--	--	--	--	--	--	--	--	--	--	--	17	16	13	10	15	5	
Potassium, total	ug/L	--	--	--	--	--	--	--	--	--	--	--	--	--	--	--	--	--	--	1500	1500	1200	1300	1100	
Sodium, total	ug/L	--	--	--	--	--	--	--	--	--	--	--	--	--	--	--	--	--	--	77000	87000	78000	88000	89000	
Cobalt, dissolved	ug/L	--	--	--	--	--	--	--	--	--	--	--	--	--	--	--	--	--	--	0.32	0.44	--	--	--	
Iron, dissolved	ug/L	--	--	--	--	--	--	--	--	--	--	--	--	--	--	--	--	--	--	<50	<50	<50	<36	<36	
Manganese, total	ug/L	--	--	--	--	--	--	--	--	--	--	--	--	--	--	--	--	--	--	16	19	14	14	18	8.1
Lithium, dissolved	ug/L	--	--	--	--	--	--	--	--	--	--	--	--	--	--	--	--	--	22	--	--	--	--	--	

Single Location

Name: IPL - Ottumwa Generating Station

Location ID: MW-302		Number of Sampling Dates: 21																				
Parameter Name	Units	4/26/2016	6/23/2016	8/10/2016	10/26/2016	1/18/2017	4/19/2017	6/20/2017	8/22/2017	11/8/2017	4/18/2018	8/14/2018	8/29/2018	10/16/2018	1/8/2019	4/8/2019	10/24/2019	4/14/2020	10/8/2020	4/13/2021	10/7/2021	4/12/2022
Boron	ug/L	1110	1130	1110	1180	1250	1200	1180	1250	1320	1200	1240	--	1100	--	1300	1200	1200	1300	1300	1200	1300
Calcium	mg/L	193	177	171	184	188	184	175	179	183	177	185	--	146	--	200	180	180	180	180	170	170
Chloride	mg/L	258	258	276	270	259	281	253	264	254	246	--	259	214	--	240	220	220	230	190	200	170
Fluoride	mg/L	0.22	0.17	0.21	0.21	0.21	0.2	0.26	0.27	0.2	0.26	--	0.26	0.24	--	<0.23	<0.23	<0.23	<0.23	0.33	<0.28	<0.22
Field pH	Std. Units	6.82	6.46	8.72	6.45	6.62	6.78	6.67	6.75	6.55	6.47	6.76	6.77	6.37	6.58	6.61	6.55	6.7	7	6.44	6.49	6.43
Sulfate	mg/L	752	865	835	819	777	907	858	858	786	899	--	847	785	--	840	810	790	840	360	850	750
Total Dissolved Solids	mg/L	1680	1480	1770	1650	1660	1670	1670	1620	1620	1690	--	1840	1400	--	1600	1600	1500	1700	1500	1300	1100
Antimony	ug/L	0.088	0.12	0.1	<0.058	0.11	<0.026	0.052	0.036	--	<0.026	<0.15	--	0.26	--	<0.53	<0.53	<0.58	<0.51	<1.1	<1.1	<0.69
Arsenic	ug/L	1.7	0.69	0.17	<0.1	0.23	0.25	0.083	0.19	--	0.16	0.3	--	1.9	--	<0.75	<0.75	<0.88	<0.88	<0.75	<0.75	<0.75
Barium	ug/L	31.5	23	20.7	21.2	20.4	19.4	18.2	18.5	--	17.7	18.3	--	28.9	--	19	21	23	18	22	18	17
Beryllium	ug/L	<0.08	<0.08	<0.08	<0.08	<0.08	<0.012	<0.012	<0.012	--	<0.012	<0.12	--	0.22	--	<0.27	<0.27	<0.27	--	<0.27	<0.27	<0.27
Cadmium	ug/L	0.25	0.21	0.28	0.24	0.15	0.2	0.19	0.21	--	0.22	0.21	--	0.67	--	0.21	0.2	0.23	0.2	0.26	0.23	0.21
Chromium	ug/L	2.1	0.82	0.64	0.64	0.58	1	0.58	0.7	--	0.46	0.48	--	1.6	--	<0.98	<0.98	1.4	<1.1	3	1.3	1.4
Cobalt	ug/L	2.6	1.4	1.1	1	0.94	0.95	0.86	0.88	--	0.9	1.5	--	4	--	1.2	2.7	5.3	1.5	5.5	2.2	1.3
Lead	ug/L	1.1	0.2	<0.19	<0.19	<0.19	0.2	0.081	<0.033	--	0.098	0.12	--	3.9	--	<0.27	0.29	1	<0.11	0.59	0.22	<0.24
Lithium	ug/L	11.3	14.1	12.2	11.9	9.7	10.1	9.7	13.8	--	7.5	6.9	--	8.6	--	10	10	11	9.6	10	11	9.1
Mercury	ug/L	<0.039	<0.039	<0.039	<0.039	<0.039	<0.046	<0.046	<0.046	--	0.096	<0.083	--	--	<0.09	<0.1	<0.1	<0.1	--	<0.15	<0.15	<0.11
Molybdenum	ug/L	0.68	0.6	0.46	0.46	0.5	0.44	0.38	0.51	--	0.59	0.54	--	<0.57	--	<1.1	<1.1	<1.1	<1.1	<1.3	1.7	2.6
Selenium	ug/L	0.23	<0.18	<0.18	<0.18	<0.18	<0.086	<0.086	<0.086	--	<0.086	<0.16	--	0.84	--	<1	<1	<1	<1	<0.96	1.2	2.4
Thallium	ug/L	<0.5	<0.5	<0.5	<0.5	<0.5	0.049	<0.036	<0.036	--	<0.036	<0.14	--	0.16	--	<0.27	<0.27	<0.26	<0.26	<0.26	0.56	<0.26
Total Radium	pCi/L	1.03	0.527	0.606	0.211	0.136	0.776	1.29	1.61	--	0.746	1.12	--	0.299	--	0.116	0.752	1.26	0.447	0.901	1.45	0.294
Radium-226	pCi/L	0.4	0.375	0.26	0.211	0.136	0.342	0.13	0.406	--	0.251	0.624	--	0.191	--	0.116	0.134	0.499	0.158	0.486	1.32	0.202
Radium-228	pCi/L	0.631	0.152	0.346	-0.0147	-0.0781	0.434	1.16	1.2	--	0.495	0.499	--	0.108	--	-0.0591	0.619	0.759	0.289	0.415	<0.744	0.0914
Field Specific Conductance	umhos/cm	1747	2228	2222	2279	2247	2220	2085	2991	2274	2248	2304	2357	1912	1473	2159	2184	1971	2100	2087	1920	1741
Field Temperature	deg C	11.9	13.2	14.4	13.9	12.9	12.8	13.4	14	13.8	10.7	14.3	14.6	14.1	12.21	12.27	12.91	10.5	14.4	11.9	14.9	11.4
Groundwater Elevation	feet	655.63	655.65	655.52	655.67	655.46	656.35	655.65	655.13	655.4	655.71	656.05	655.89	656.91	656.03	657.23	660.14	656.45	655.8	656.05	654.86	654.77
Oxygen, Dissolved	mg/L	0.16	0.08	0.07	0.43	0.18	0.18	0.12	0.08	0.4	0.2	0.17	0.23	0.26	6.4	0.86	0.35	0.22	0.14	0.37	0.3	0.41
Turbidity	NTU	40.23	6.78	3.41	1.54	3.11	2.32	2.63	1.32	1.63	2.41	4.01	1.42	88.24	4.39	26.9	11.9	31.1	18.7	22.9	15.6	5.13
pH at 25 Degrees C	Std. Units	6.7	6.6	6.7	6.7	6.8	6.8	6.6	6.6	6.5	6.7	--	6.7	6.6	--	6.9	7.2	6.7	6.8	7.5	6.6	6.6
Field Oxidation Potential	millivolts	230.2	25	6.7	92.6	38.7	121.1	21	20.8	191.7	82.6	-336.6	--	114.2	70.2	68.3	-0.5	135.6	34.5	198.2	211.5	145.2
Bicarbonate Alkalinity as CaCO3	mg/L	--	--	--	--	--	--	--	--	--	--	--	--	--	--	--	--	61	72	72	120	100
Carbonate Alkalinity as CaCO3	mg/L	--	--	--	--	--	--	--	--	--	--	--	--	--	--	--	--	<1.9	<1.9	<3.2	<4.6	<4.6
Total Alkalinity as CaCO3	mg/L	--	--	--	--	--	--	--	--	--	--	--	--	--	--	--	--	61	72	72	120	100
Iron, total	ug/L	--	--	--	--	--	--	--	--	--	--	--	--	--	--	--	--	500	100	350	65	45
Magnesium, total	ug/L	--	--	--	--	--	--	--	--	--	--	--	--	--	--	--	--	50000	57000	50000	46000	49000
Manganese, dissolved	ug/L	--	--	--	--	--	--	--	--	--	--	--	--	--	--	--	--	110	130	110	110	91
Potassium, total	ug/L	--	--	--	--	--	--	--	--	--	--	--	--	--	--	--	--	1500	1900	1500	1400	1600
Sodium, total	ug/L	--	--	--	--	--	--	--	--	--	--	--	--	--	--	--	--	250000	280000	240000	220000	240000
Cobalt, dissolved	ug/L	--	--	--	--	--	--	--	--	--	--	--	--	--	--	--	--	0.81	--	--	--	--
Iron, dissolved	ug/L	--	--	--	--	--	--	--	--	--	--	--	--	--	--	--	--	<50	<50	<36	<36	<36
Manganese, total	ug/L	--	--	--	--	--	--	--	--	--	--	--	--	--	--	--	--	200	140	200	120	110

Single Location

Name: IPL - Ottumwa Generating Station

Location ID: MW-303		Number of Sampling Dates: 21																				
Parameter Name	Units	4/26/2016	6/23/2016	8/10/2016	10/26/2016	1/18/2017	4/19/2017	6/20/2017	8/22/2017	11/8/2017	4/18/2018	8/14/2018	8/29/2018	10/16/2018	1/8/2019	4/8/2019	10/24/2019	4/14/2020	10/8/2020	4/13/2021	10/7/2021	4/12/2022
Boron	ug/L	417	579	726	811	738	577	834	1180	1070	987	1010	--	549	--	290	440	420	1100	420	860	620
Calcium	mg/L	179	172	180	204	173	226	210	200	234	212	213	--	195	--	170	170	170	210	160	190	190
Chloride	mg/L	109	155	234	230	190	141	186	268	185	198	--	64.8	57	--	22	35	47	210	29	140	58
Fluoride	mg/L	0.21	0.17	0.42	0.23	0.21	0.19	0.23	0.3	0.19	0.22	--	0.31	0.24	--	<0.23	<0.23	<0.23	0.26	<0.28	<0.28	<0.22
Field pH	Std. Units	7.08	7.08	6.51	6.62	6.77	7.02	6.81	6.53	6.6	6.63	6.83	7.03	6.66	6.83	7	6.83	6.98	8.28	6.67	6.7	6.71
Sulfate	mg/L	183	190	200	208	168	333	284	215	348	328	--	164	389	--	260	180	180	190	140	170	200
Total Dissolved Solids	mg/L	856	988	1170	1120	1030	1170	1210	1220	1290	1300	--	832	1150	--	890	810	810	1100	720	720	630
Antimony	ug/L	0.23	0.32	0.25	0.14	0.19	0.16	0.19	0.3	--	0.098	0.16	--	0.2	--	<0.53	<0.53	<0.58	<0.51	<1.1	<1.1	<0.69
Arsenic	ug/L	0.89	0.91	0.51	0.46	0.54	0.47	0.33	0.61	--	0.43	0.6	--	0.55	--	<0.75	<0.75	<0.88	<0.88	<0.75	<0.75	<0.75
Barium	ug/L	68.2	78.5	88.1	98.8	75.3	79.1	76.4	83.8	--	69.5	77.3	--	95.2	--	54	77	64	94	63	80	64
Beryllium	ug/L	<0.08	<0.08	<0.08	<0.08	<0.08	<0.012	<0.012	0.015	--	0.017	<0.12	--	<0.089	--	<0.27	<0.27	<0.27	--	<0.27	<0.27	<0.27
Cadmium	ug/L	0.24	0.28	0.47	0.59	0.31	0.81	0.52	0.57	--	0.44	0.36	--	0.24	--	0.092	0.21	0.18	0.46	0.12	0.28	0.15
Chromium	ug/L	0.74	0.83	0.73	<0.34	0.52	0.27	0.37	0.61	--	0.12	0.19	--	0.15	--	<0.98	<0.98	<1.1	<1.1	<1.1	<1.1	<1.1
Cobalt	ug/L	2.2	2.5	2.6	3.1	2.6	1.8	1.9	2.8	--	2.1	2.2	--	1.7	--	0.42	1.2	0.87	2.4	0.43	4	1.6
Lead	ug/L	0.31	<0.19	<0.19	0.2	<0.19	0.068	0.07	0.19	--	0.069	0.13	--	<0.13	--	<0.27	<0.27	<0.27	<0.11	<0.21	<0.21	<0.24
Lithium	ug/L	<4.9	8.3	5	5.8	<4.9	<2.9	3.4	8.1	--	<4.6	6.9	--	<4.6	--	<2.7	<2.7	4.7	5.6	4.1	5.8	4
Mercury	ug/L	<0.039	<0.039	<0.039	<0.039	<0.039	<0.046	<0.046	<0.046	--	<0.09	<0.083	--	--	<0.09	<0.1	<0.1	<0.1	--	<0.15	<0.15	<0.11
Molybdenum	ug/L	3.3	3.6	0.77	0.87	0.64	3.9	0.81	0.64	--	0.61	0.98	--	5.5	--	7.5	5.2	3.6	<1.1	2.9	1.4	2.7
Selenium	ug/L	0.38	0.43	0.36	0.28	0.8	1.1	0.47	0.52	--	0.23	0.35	--	0.37	--	2.1	<1	5	<1	5.1	<0.96	8.3
Thallium	ug/L	<0.5	<0.5	<0.5	<0.5	<0.5	0.16	<0.036	<0.036	--	<0.036	<0.14	--	<0.099	--	<0.27	<0.27	<0.26	<0.26	<0.26	<0.26	0.26
Total Radium	pCi/L	0.806	0.426	1.56	0.944	0.805	1.62	1.62	2.36	--	0.529	1.82	--	2.04	--	0.391	0.321	0.229	0.654	0.51	0.916	0.619
Radium-226	pCi/L	0.163	0.0636	0.716	0	0.145	1.06	0.556	1.4	--	-0.088	1.02	--	0.478	--	0.172	0.0551	0.149	0.147	0.178	0.639	0.156
Radium-228	pCi/L	0.643	0.362	0.842	0.944	0.66	0.556	1.06	0.958	--	0.529	0.799	--	1.56	--	0.22	0.265	0.0801	0.507	0.333	<0.514	0.463
Field Specific Conductance	umhos/cm	965	1176	1655	1730	1611	1687	1670	2474	1896	1862	1833	1161	1573	750	1181	1287	1097	1602	1118	1343	1245
Field Temperature	deg C	9.7	14.4	17.7	16.3	10.6	10.6	14.1	16.8	15.2	8.2	17.2	18.7	17.1	9.11	8.51	15.34	8.9	17	9.7	17.6	9
Groundwater Elevation	feet	652.42	652.89	651.76	652.17	651.74	654.57	652.42	650.58	651.34	652.47	652.57	655.07	656.17	654.65	655.55	653.86	654.08	650.37	653.82	649.8	652.95
Oxygen, Dissolved	mg/L	0.07	0.05	0.05	0.42	0.17	0.56	0.08	0.08	0.48	0.17	0.19	1.92	0.29	3.19	2.29	0.28	1.94	0.13	2.83	0.32	1.19
Turbidity	NTU	27.66	4.48	4.42	2.32	3.3	2.2	2.77	14.62	3.67	3.69	1.51	10.13	5.99	14.2	3.49	4.24	12.1	30.2	4.31	11.1	6.2
pH at 25 Degrees C	Std. Units	7	6.8	6.8	6.9	7.1	7.2	6.8	6.8	6.7	6.9	--	7.1	6.9	--	7.5	7.5	6.9	7	7	6.8	7
Field Oxidation Potential	millivolts	181.1	-20.5	31.5	14.8	21.3	99.5	8.6	20.9	176.8	3.2	-307.9	--	32.8	73.7	51.7	-5.1	104.3	-0.4	184.7	66.5	158.2
Bicarbonate Alkalinity as CaCO3	mg/L	--	--	--	--	--	--	--	--	--	--	--	--	--	--	--	--	440	470	440	490	520
Carbonate Alkalinity as CaCO3	mg/L	--	--	--	--	--	--	--	--	--	--	--	--	--	--	--	--	<1.9	<3.8	<4.6	<4.6	<4.6
Total Alkalinity as CaCO3	mg/L	--	--	--	--	--	--	--	--	--	--	--	--	--	--	--	--	440	470	440	490	520
Iron, total	ug/L	--	--	--	--	--	--	--	--	--	--	--	--	--	--	--	--	280	310	44	120	<36
Magnesium, total	ug/L	--	--	--	--	--	--	--	--	--	--	--	--	--	--	--	--	23000	31000	22000	26000	26000
Manganese, dissolved	ug/L	--	--	--	--	--	--	--	--	--	--	--	--	--	--	--	--	220	1600	340	1800	410
Potassium, total	ug/L	--	--	--	--	--	--	--	--	--	--	--	--	--	--	--	--	960	1100	800	800	930
Sodium, total	ug/L	--	--	--	--	--	--	--	--	--	--	--	--	--	--	--	--	100000	150000	89000	94000	110000
Cobalt, dissolved	ug/L	--	--	--	--	--	--	--	--	--	--	--	--	--	--	--	--	--	0.37	--	--	--
Iron, dissolved	ug/L	--	--	--	--	--	--	--	--	--	--	--	--	--	--	--	--	<50	<50	<36	100	<36
Manganese, total	ug/L	--	--	--	--	--	--	--	--	--	--	--	--	--	--	--	--	260	1600	330	1900	490

Single Location

Name: IPL - Ottumwa Generating Station

Location ID: MW-304		Number of Sampling Dates: 21																				
Parameter Name	Units	4/26/2016	6/23/2016	8/11/2016	10/27/2016	1/18/2017	4/19/2017	6/21/2017	8/22/2017	11/8/2017	4/18/2018	8/15/2018	8/29/2018	10/16/2018	1/8/2019	4/8/2019	10/23/2019	4/13/2020	10/8/2020	4/14/2021	10/8/2021	4/12/2022
Boron	ug/L	965	968	911	991	995	1030	982	1040	1040	991	1000	--	930	--	1100	970	1000	1000	990	990	940
Calcium	mg/L	124	123	112	125	122	129	126	130	136	131	138	--	123	--	130	120	130	120	120	120	130
Chloride	mg/L	311	316	336	364	383	430	382	409	417	400	--	375	--	320	280	250	250	240	260	270	
Fluoride	mg/L	0.84	0.77	0.95	0.89	0.82	0.88	1	0.89	0.96	0.92	--	1	--	1.3	0.74	1.1	1.1	1.1	1.1	<0.28	1.7
Field pH	Std. Units	7.3	7.07	7.34	6.96	7.05	7.27	7.29	6.72	7	6.9	7.34	7.22	6.86	7.16	7.17	7.05	7.12	7.88	6.94	6.97	6.95
Sulfate	mg/L	230	234	225	241	204	208	254	194	194	198	--	185	--	180	190	220	230	200	230	260	
Total Dissolved Solids	mg/L	1190	1160	1180	1270	1230	1310	1240	1250	1270	1300	--	3680	--	1100	1100	1000	1200	1000	760	1700	
Antimony	ug/L	0.069	0.13	0.1	<0.058	0.1	<0.026	0.06	0.035	--	<0.026	0.19	--	<0.078	--	<0.53	<0.53	<0.58	<0.51	<1.1	<1.1	<0.69
Arsenic	ug/L	2.1	2.2	0.78	0.69	0.82	0.73	0.57	0.67	--	0.68	1.3	--	0.96	--	<0.75	0.83	0.96	<0.88	<0.75	0.88	0.76
Barium	ug/L	104	106	86.4	97.6	92.4	94.9	87.1	91.5	--	88.5	87.4	--	91	--	80	80	80	74	80	79	78
Beryllium	ug/L	<0.08	<0.08	<0.08	<0.08	<0.08	<0.012	<0.012	<0.012	--	0.026	0.21	--	<0.089	--	<0.27	<0.27	<0.27	--	<0.27	<0.27	<0.27
Cadmium	ug/L	<0.029	<0.029	0.072	<0.029	<0.029	<0.018	<0.018	<0.018	--	<0.018	0.17	--	0.073	--	<0.077	<0.039	<0.039	<0.049	<0.051	<0.051	<0.055
Chromium	ug/L	4.5	7.1	0.92	0.79	0.69	0.56	0.6	0.43	--	2	5.9	--	1.4	--	1.6	2	3.5	<1.1	<1.1	<1.1	<1.1
Cobalt	ug/L	0.89	1.1	<0.5	<0.5	<0.5	0.37	0.36	0.3	--	0.39	0.92	--	0.45	--	0.4	0.5	0.57	0.41	0.43	0.42	0.41
Lead	ug/L	0.5	0.82	<0.19	<0.19	<0.19	0.13	0.081	0.041	--	0.37	0.81	--	0.66	--	<0.27	0.27	0.5	<0.11	<0.21	<0.21	<0.24
Lithium	ug/L	5.1	7.5	<4.9	<4.9	<4.9	<2.9	<2.9	5.3	--	<4.6	<4.6	--	<4.6	--	3.3	2.8	4.8	3.1	3.3	4	3.4
Mercury	ug/L	<0.039	<0.039	<0.039	<0.039	<0.039	<0.046	<0.046	<0.046	--	<0.09	<0.083	--	--	<0.09	<0.1	<0.1	<0.1	--	<0.15	<0.15	<0.11
Molybdenum	ug/L	2.5	2.4	1.6	1.4	1.5	1.5	1.5	1.6	--	2	2.4	--	1.9	--	1.5	2.3	2	1.5	1.7	2	1.9
Selenium	ug/L	0.23	0.32	<0.18	0.19	<0.18	0.17	0.14	0.21	--	<0.086	0.5	--	0.26	--	<1	<1	<1	<1	<0.96	<0.96	1.3
Thallium	ug/L	<0.5	<0.5	<0.5	<0.5	<0.5	0.042	<0.036	<0.036	--	<0.036	0.15	--	<0.099	--	<0.27	<0.27	<0.26	<0.26	<0.26	<0.26	<0.26
Total Radium	pCi/L	1.66	1.56	2.39	1.52	2.94	2.44	3.55	3.2	--	2.08	3.74	--	2.76	--	2.42	2.58	2.46	2.41	2.49	3.49	2.87
Radium-226	pCi/L	0.706	0.431	0.465	0.327	1.33	0.894	1.62	1.2	--	1.22	1.78	--	1.21	--	1.23	1.08	1.2	1.21	1.24	1.84	1.29
Radium-228	pCi/L	0.952	1.13	1.92	1.19	1.61	1.55	1.93	2	--	0.862	1.96	--	1.55	--	1.19	1.5	1.26	1.2	1.25	1.65	1.58
Field Specific Conductance	umhos/cm	1580	1958	1948	2057	2052	2139	2029	2881	2205	2141	2085	2123	2058	1368	1876	1871	1764	1675	1797	1617	1772
Field Temperature	deg C	13	13.3	13.4	13	12.9	13.4	13.3	13.4	13.3	12.8	15.1	13.7	13.5	12.81	13.75	13.64	11.9	13.6	13.1	13.8	13.3
Groundwater Elevation	feet	655.37	656.53	653.79	655.03	654.5	657.48	654.75	652.39	653.03	655.55	656.35	657.82	658.2	656.28	659.33	657.71	656.42	652.95	654.34	649.53	652.14
Oxygen, Dissolved	mg/L	0.13	0.05	0.06	0.47	0.16	0.12	0.1	0.08	0.25	0.15	0.21	0.16	0.11	0.72	0.41	0.44	0.24	0.18	0.2	0.32	0.13
Turbidity	NTU	61.01	92.4	2.66	1.46	1.17	1.95	1.64	0.92	3.88	39.29	81.42	55.94	17.12	4.38	57.9	18.9	54.1	11.1	16.9	7.3	3.7
pH at 25 Degrees C	Std. Units	7	7	7.1	7	7.2	7.2	7.2	7	6.9	7	--	7.1	7	--	7.5	7.7	7.1	7.2	7.1	7.1	7.2
Field Oxidation Potential	millivolts	-97.5	-109	67.9	-105.1	-79.3	-40.5	-66.6	-10.1	162.7	137.5	35.5	--	-114.5	-62.1	-58.3	-57.5	-119.8	-113	-97.5	-78.7	-56.9
Bicarbonate Alkalinity as CaCO3	mg/L	--	--	--	--	--	--	--	--	--	--	--	--	--	--	--	--	370	380	360	470	380
Carbonate Alkalinity as CaCO3	mg/L	--	--	--	--	--	--	--	--	--	--	--	--	--	--	--	--	<1.9	<3.8	<4.6	<4.6	<4.6
Total Alkalinity as CaCO3	mg/L	--	--	--	--	--	--	--	--	--	--	--	--	--	--	--	--	370	380	360	470	380
Iron, total	ug/L	--	--	--	--	--	--	--	--	--	--	--	--	--	--	--	--	5200	4200	4500	3700	4800
Magnesium, total	ug/L	--	--	--	--	--	--	--	--	--	--	--	--	--	--	--	--	43000	40000	40000	36000	45000
Manganese, dissolved	ug/L	--	--	--	--	--	--	--	--	--	--	--	--	--	--	--	--	3700	3800	3800	3400	3500
Potassium, total	ug/L	--	--	--	--	--	--	--	--	--	--	--	--	--	--	--	--	7700	7800	8200	6800	8700
Sodium, total	ug/L	--	--	--	--	--	--	--	--	--	--	--	--	--	--	--	--	210000	210000	210000	190000	240000
Cobalt, dissolved	ug/L	--	--	--	--	--	--	--	--	--	--	--	--	--	--	--	--	0.37	--	--	--	--
Iron, dissolved	ug/L	--	--	--	--	--	--	--	--	--	--	--	--	--	--	--	--	4600	4200	4500	3900	3800
Manganese, total	ug/L	--	--	--	--	--	--	--	--	--	--	--	--	--	--	--	--	3700	3800	3600	3000	4200

Single Location

Name: IPL - Ottumwa Generating Station

Location ID: MW-305																							
Number of Sampling Dates: 22																							
Parameter Name	Units	4/26/2016	6/23/2016	8/11/2016	10/27/2016	1/18/2017	4/19/2017	6/21/2017	8/23/2017	11/8/2017	4/18/2018	8/15/2018	10/16/2018	1/8/2019	4/8/2019	10/23/2019	3/13/2020	4/13/2020	10/9/2020	4/16/2021	10/6/2021	2/14/2022	4/11/2022
Boron	ug/L	888	906	832	878	956	907	889	903	925	886	911	835	--	1000	880	--	920	900	860	880	--	850
Calcium	mg/L	98.1	92.1	88.8	93.2	98.5	96.2	93.8	95.8	99.5	97.6	102	96.2	--	110	100	--	100	110	110	110	--	120
Chloride	mg/L	310	312	316	325	289	312	290	295	282	289	265	281	--	250	280	--	270	290	240	230	--	200
Fluoride	mg/L	0.35	0.29	0.33	0.37	0.35	0.38	0.4	0.48	0.4	0.4	0.44	0.4	--	0.75	<0.23	--	0.35	0.38	0.37	<0.28	--	<0.22
Field pH	Std. Units	7.23	6.94	7.18	6.94	6.96	7.3	7.06	6.88	7.01	6.9	7.21	6.86	6.99	7.06	6.91	7.02	7	7.44	6.92	6.94	7.2	6.9
Sulfate	mg/L	65.7	71.3	74	79.5	90	109	121	124	138	147	139	129	--	110	76	--	63	93	120	150	--	150
Total Dissolved Solids	mg/L	1040	982	1040	1010	1020	1040	1010	1040	1040	1070	1060	1070	--	1000	1000	--	960	1100	900	680	--	950
Antimony	ug/L	0.14	0.2	0.19	0.094	0.18	0.063	0.12	0.12	--	0.089	<0.15	0.096	--	<0.53	<0.53	--	<0.58	<0.51	<1.1	<1.1	--	<0.69
Arsenic	ug/L	2.4	1.7	0.57	0.52	0.57	0.61	0.37	0.51	--	0.51	0.72	0.66	--	<0.75	<0.75	--	<0.88	<0.88	<0.75	0.75	--	<0.75
Barium	ug/L	131	120	108	115	117	115	110	114	--	116	118	125	--	120	110	--	110	120	130	120	--	120
Beryllium	ug/L	<0.08	<0.08	<0.08	<0.08	<0.08	<0.012	<0.012	<0.012	--	<0.012	<0.12	<0.089	--	<0.27	<0.27	--	<0.27	--	<0.27	<0.27	--	<0.27
Cadmium	ug/L	0.051	<0.029	0.1	<0.029	<0.029	0.052	0.039	0.034	--	0.054	0.086	0.044	--	<0.077	0.087	--	0.14	0.097	0.12	<0.051	--	<0.055
Chromium	ug/L	1.3	0.8	0.62	1.3	<0.34	0.36	0.22	0.45	--	0.26	0.41	0.3	--	<0.98	<0.98	--	<1.1	<1.1	<1.1	<1.1	--	<1.1
Cobalt	ug/L	14.8	15.1	13.7	14.8	15.2	14.6	14.4	14.7	--	14.5	15.6	17.2	16.4	17	17	18	16	17	18	18	20	21
Lead	ug/L	0.53	<0.19	<0.19	0.25	<0.19	0.093	<0.033	0.039	--	0.12	0.31	<0.13	--	<0.27	<0.27	--	0.27	<0.11	<0.21	0.29	--	<0.24
Lithium	ug/L	<4.9	<4.9	<4.9	<4.9	<4.9	<2.9	<2.9	<2.9	--	<4.6	<4.6	<4.6	--	<2.7	<2.7	2.3	3.2	<2.5	2.6	3.1	--	<2.5
Mercury	ug/L	<0.039	<0.039	<0.039	<0.039	<0.039	<0.046	<0.046	<0.046	--	<0.09	<0.09	--	<0.09	<0.1	<0.1	--	<0.1	--	<0.15	<0.15	--	<0.11
Molybdenum	ug/L	4.9	5.2	4.9	5.6	5.9	5.8	5.8	6	--	7.1	6.5	7.3	--	7.2	7.2	--	6.9	7.9	8.2	8.1	--	7.8
Selenium	ug/L	0.38	0.37	0.28	0.32	0.34	0.39	0.16	0.26	--	0.12	0.36	0.33	--	<1	<1	--	<1	<1	<0.96	<0.96	--	1.1
Thallium	ug/L	<0.5	<0.5	<0.5	<0.5	<0.5	0.34	0.29	0.36	--	0.32	0.33	0.33	--	0.33	0.38	--	0.35	0.35	0.36	0.37	--	0.42
Total Radium	pCi/L	0.693	0.716	2.17	1.3	1.46	0.673	0.996	1.08	--	0.676	1.33	1.56	--	0.685	0.383	--	0.909	0.483	0.327	1.66	--	1.03
Radium-226	pCi/L	0.281	0.127	0.583	0.714	0.162	0.494	0.301	0.291	--	0.278	0.96	0.635	--	0.339	0.186	--	0.42	0.217	0.279	0.835	--	0.433
Radium-228	pCi/L	0.412	0.589	1.59	0.589	1.3	0.179	0.695	0.793	--	0.398	0.366	0.921	--	0.347	0.197	--	0.489	0.265	0.0482	0.823	--	0.601
Field Specific Conductance	umhos/cm	1469	1796	1769	1831	1794	1822	1730	2422	1738	1840	1832	1836	1235	1728	1794	1788	1772	1810	1799	1629	1500	1742
Field Temperature	deg C	13.1	13.2	13.1	13	12.8	13.2	13.3	13.2	13.2	12.8	14.8	13.9	12.43	13.8	13.2	12.4	9.1	14	12.9	13.7	12.38	12.8
Groundwater Elevation	feet	661.67	662.36	660.78	661.37	660.87	663.27	661.26	659	659.76	660.99	661.56	663.37	662.13	664.01	663.21	661.41	662.44	659.81	661.15	654.83	656.35	657.62
Oxygen, Dissolved	mg/L	0.11	0.05	0.07	0.47	0.09	0.15	0.06	0.12	0.2	0.15	0.18	0.09	0.81	0.59	0.42	0.2	0.28	0.13	0.16	0.44	4.8	0.23
Turbidity	NTU	35.09	5.77	1.32	0.84	0.5	0.51	1.9	0.58	2.68	7.37	14.9	6.96	4.76	21.7	6.21	42.68	21.7	12.9	8.17	3.8	0	4.97
pH at 25 Degrees C	Std. Units	7.1	7	7.1	7.2	7.3	7.4	7.1	7.1	7	7.3	7	7.1	--	7	7.5	--	7.2	7.2	7.1	7.1	--	7.1
Field Oxidation Potential	millivolts	52.5	-20.2	-38.9	5.8	24.2 mV	17.6	-4.5	-51.3	146.1	-32.7	31	-26.8	36.4	32.6	-6.7	192.6	6.6	-13	43.6	46.9	50	134.8
Bicarbonate Alkalinity as CaCO3	mg/L	--	--	--	--	--	--	--	--	--	--	--	--	--	--	--	--	460	300	470	500	--	520
Carbonate Alkalinity as CaCO3	mg/L	--	--	--	--	--	--	--	--	--	--	--	--	--	--	--	--	<1.9	<3.8	<4.6	<4.6	--	<4.6
Total Alkalinity as CaCO3	mg/L	--	--	--	--	--	--	--	--	--	--	--	--	--	--	--	--	460	300	470	500	--	520
Iron, total	ug/L	--	--	--	--	--	--	--	--	--	--	--	--	--	--	--	390	330	200	170	75	--	76
Magnesium, total	ug/L	--	--	--	--	--	--	--	--	--	--	--	--	--	--	--	--	47000	48000	47000	44000	--	53000
Manganese, dissolved	ug/L	--	--	--	--	--	--	--	--	--	--	--	--	--	--	--	3100	3400	3600	3800	3300	--	3200
Potassium, total	ug/L	--	--	--	--	--	--	--	--	--	--	--	--	--	--	--	--	7600	8300	7900	7000	--	8700
Sodium, total	ug/L	--	--	--	--	--	--	--	--	--	--	--	--	--	--	--	--	210000	210000	200000	180000	--	210000
Cobalt, dissolved	ug/L	--	--	--	--	--	--	--	--	--	--	--	--	--	--	--	16	16	17	20	17	--	17
Iron, dissolved	ug/L	--	--	--	--	--	--	--	--	--	--	--	--	--	--	--	51	66	63	85	150	--	55
Manganese, total	ug/L	--	--	--	--	--	--	--	--	--	--	--	--	--	--	--	3200	3300	3600	3500	3200	--	4000
Lithium, dissolved	ug/L	--	--	--	--	--	--	--	--	--	--	--	--	--	--	--	<2.3	--	--	--	--	--	--

Single Location

Name: IPL - Ottumwa Generating Station

Location ID: MW-305A							
Number of Sampling Dates: 6							
Parameter Name	Units	3/13/2020	4/14/2020	10/9/2020	4/15/2021	10/8/2021	4/12/2022
Boron	ug/L	250	280	180	190	200	210
Calcium	mg/L	100	130	150	150	150	180
Chloride	mg/L	40	89	120	140	130	160
Fluoride	mg/L	0.77	0.73	0.73	0.56	<0.28	<0.22
Field pH	Std. Units	8.09	7.63	7.46	7.05	6.9	7.19
Sulfate	mg/L	40	93	130	150	140	160
Total Dissolved Solids	mg/L	400	570	660	780	730	700
Antimony	ug/L	1.3	0.88	<0.51	<1.1	<1.1	<0.69
Arsenic	ug/L	<0.88	<0.88	<0.88	<0.75	<0.75	<0.75
Barium	ug/L	70	80	75	80	84	91
Beryllium	ug/L	<0.27	<0.27	--	<0.27	<0.27	<0.27
Cadmium	ug/L	<0.039	<0.039	<0.049	<0.051	<0.051	<0.055
Chromium	ug/L	<1.1	<1.1	<1.1	<1.1	<1.1	<1.1
Cobalt	ug/L	2.4	2.7	1.5	0.5	0.94	1.7
Lead	ug/L	0.68	<0.27	<0.11	<0.21	<0.21	<0.24
Lithium	ug/L	14	16	13	17	17	17
Mercury	ug/L	<0.1	<0.1	--	<0.15	<0.15	<0.11
Molybdenum	ug/L	9	17	6.4	5.5	4.2	4.5
Selenium	ug/L	2.3	1.7	<1	<0.96	<0.96	<0.96
Thallium	ug/L	<0.26	<0.26	<0.26	<0.26	<0.26	<0.26
Total Radium	pCi/L	1.97	1.26	2.05	2.67	2.96	3.44
Radium-226	pCi/L	1.23	1.03	1.92	2.33	2.45	2.96
Radium-228	pCi/L	0.735	0.23	0.132	0.34	0.514	0.481
Field Specific Conductance	umhos/cm	745	807	1102	1224	1145	1242
Field Temperature	deg C	11.8	11.2	14.2	12.4	14.7	21.6
Groundwater Elevation	feet	--	--	648.01	651.16	645.57	649.24
Oxygen, Dissolved	mg/L	3.79	2.26	0.19	0.88	2.02	4.85
Turbidity	NTU	63.2	4.91	0	1.02	14.3	12.5
pH at 25 Degrees C	Std. Units	--	7.3	7.3	7.2	7	7.2
Field Oxidation Potential	millivolts	204.2	106.7	11	158.3	147.8	79.7
Bicarbonate Alkalinity as CaCO3	mg/L	--	270	340	300	300	320
Carbonate Alkalinity as CaCO3	mg/L	--	<1.9	<3.8	<4.2	<4.6	<4.6
Total Alkalinity as CaCO3	mg/L	--	270	340	300	300	320
Iron, total	ug/L	720	64	64	<36	<36	<36
Magnesium, total	ug/L	--	28000	31000	29000	26000	32000
Manganese, dissolved	ug/L	150	240	160	87	120	120
Potassium, total	ug/L	--	3800	4200	3600	3400	4200
Sodium, total	ug/L	--	46000	64000	68000	52000	60000
Cobalt, dissolved	ug/L	2.1	2.8	--	--	--	--
Iron, dissolved	ug/L	<50	<50	<50	<36	<36	<36
Manganese, total	ug/L	180	260	150	78	100	140
Lithium, dissolved	ug/L	15	--	--	--	--	--

Single Location

Name: IPL - Ottumwa Generating Station

Location ID: MW-306																								
Number of Sampling Dates: 23																								
Parameter Name	Units	4/26/2016	6/23/2016	8/11/2016	10/27/2016	1/18/2017	4/19/2017	6/21/2017	8/23/2017	11/8/2017	4/18/2018	8/15/2018	10/16/2018	1/8/2019	4/8/2019	10/23/2019	4/14/2020	10/9/2020	2/23/2021	4/13/2021	7/6/2021	10/8/2021	2/14/2022	4/12/2022
Boron	ug/L	540	575	574	702	809	814	784	822	881	919	915	862	--	1100	980	1000	1100	--	1000	--	730	--	760
Calcium	mg/L	101	88.5	85	90	85.9	81.3	75.6	73.9	73.1	74.1	78.9	80	--	95	77	73	80	--	74	--	130	--	110
Chloride	mg/L	85.8	77.6	67.9	64.9	57.2	58.5	56	54.4	50.4	54.4	58.2	83.3	--	98	47	41	43	--	35	--	180	--	260
Fluoride	mg/L	0.11	<0.073	0.086	0.11	0.087	0.11	<0.1	0.15	0.11	0.11	0.13	<0.19	--	0.27	<0.23	<0.23	<0.23	--	<0.28	--	<0.28	--	<0.22
Field pH	Std. Units	7.08	6.17	6.72	6.44	6.51	6.79	6.71	6.46	6.49	6.42	6.74	6.42	6.65	6.66	6.74	6.68	6.54	6.34	6.42	7.44	6.66	7.07	6.66
Sulfate	mg/L	264	271	266	277	285	300	282	264	274	289	275	285	--	270	280	310	360	--	370	--	460	--	70
Total Dissolved Solids	mg/L	899	849	846	864	828	819	775	769	773	805	840	884	--	930	870	820	900	--	880	--	1100	--	710
Antimony	ug/L	0.2	0.25	0.18	0.12	0.18	0.051	0.13	0.1	--	0.094	<0.15	0.1	--	<0.53	<0.53	<0.58	<0.51	--	<1.1	--	<1.1	--	<0.69
Arsenic	ug/L	2.2	1.7	0.44	0.4	0.47	0.42	0.41	0.38	--	0.38	0.65	0.6	--	<0.75	0.78	<0.88	<0.88	--	<0.75	--	<0.75	--	<0.75
Barium	ug/L	93	80.5	58	60.5	56.4	54.3	48.7	47.4	--	48.2	51.6	56	--	58	51	48	49	--	49	--	71	--	94
Beryllium	ug/L	<0.08	<0.08	<0.08	<0.08	<0.08	<0.012	<0.012	<0.012	--	<0.012	<0.12	<0.089	--	<0.27	<0.27	<0.27	--	--	<0.27	--	<0.27	--	<0.27
Cadmium	ug/L	0.87	0.98	0.93	0.91	0.74	0.72	0.65	0.72	--	0.88	0.76	0.96	--	1.1	0.89	0.83	0.92	--	0.95	--	1.7	--	1.3
Chromium	ug/L	1.9	2.3	0.82	0.6	0.68	0.52	0.57	0.58	--	0.37	0.7	0.46	--	<0.98	1	<1.1	<1.1	--	<1.1	--	<1.1	--	<1.1
Cobalt	ug/L	8.3	7.7	6.4	6.6	6	5.7	5.2	5	--	4.8	5.5	6.4	6.2	6.9	6.2	5.5	5.9	5.6	5.6	5.8	11	8.8	9.1
Lead	ug/L	0.74	0.74	<0.19	<0.19	<0.19	0.038	0.1	<0.033	--	0.04	0.2	<0.13	--	<0.27	0.34	0.37	<0.11	--	<0.21	--	<0.21	--	<0.24
Lithium	ug/L	<4.9	<4.9	<4.9	<4.9	<4.9	<2.9	<2.9	<2.9	--	<4.6	<4.6	<4.6	--	<2.7	<2.7	<2.3	<2.5	--	<2.5	--	<2.5	--	<2.5
Mercury	ug/L	<0.039	<0.039	<0.039	<0.039	<0.039	<0.046	<0.046	<0.046	--	<0.09	<0.083	--	<0.09	<0.1	<0.1	<0.1	--	--	<0.15	--	<0.15	--	<0.11
Molybdenum	ug/L	4.8	4.8	4.5	4.8	4.7	4.7	4.6	4.4	--	5.7	4.7	5.1	--	4.3	4.9	4.4	5.6	--	5.1	--	6.1	--	14
Selenium	ug/L	0.3	0.3	<0.18	0.24	0.2	<0.086	0.088	0.13	--	<0.086	0.21	0.22	--	<1	<1	<1	<1	--	<0.96	--	<0.96	--	<0.96
Thallium	ug/L	<0.5	<0.5	<0.5	<0.5	<0.5	0.14	0.082	<0.036	--	0.083	<0.14	0.12	--	<0.27	<0.27	<0.26	<0.26	--	<0.26	--	<0.26	--	<0.26
Total Radium	pCi/L	1.14	1.25	0.958	0.868	0.435	0.213	1.03	1.3	--	0.305	0.985	0.693	--	0.155	0.624	0.0738	0.889	--	0.334	--	0.794	--	2.03
Radium-226	pCi/L	0.179	0.475	0	0.253	-0.15	0.0761	0	0.517	--	0.305	0.482	0.263	--	0.0529	-0.00408	0.0738	0.163	--	0.0205	--	<0.439	--	0.115
Radium-228	pCi/L	0.962	0.774	0.958	0.615	0.435	0.137	1.03	0.784	--	-0.109	0.503	0.43	--	0.102	0.624	-0.118	0.727	--	0.313	--	0.657	--	1.92
Field Specific Conductance	umhos/cm	960	1271	1228	1262	1215	1210	1151	1576	1186	1228	1271	1340	965	1350	1266	1158	1294	1277	1339	1357	1506	1770	1579
Field Temperature	deg C	9.7	12.7	12.8	13.5	13.6	13.2	13.4	13.2	13.6	13.1	14.6	13.4	13.31	13.63	13.12	11.7	13.4	13.4	12.7	14.3	14.7	13.6	13.8
Groundwater Elevation	feet	670.86	670.64	670.35	670.21	669.89	670.69	669.94	668.77	669.04	668.92	668.66	670.24	669.84	670.96	671.28	670.71	670.18	669.86	670.27	661.87	662.27	663.66	664.61
Oxygen, Dissolved	mg/L	0.07	0.07	0.02	0.4	0.13	0.21	0.07	0.08	0.18	0.14	0.15	0.08	0.47	0.92	0.29	0.21	0.12	0.5	0.14	0.33	0.4	1.05	0.24
Turbidity	NTU	25.21	8.19	1.89	1	0.49	0.13	0.14	0.74	0.82	0.59	3.95	7.07	0.89	28.5	12.3	15.7	14	2.86	8.99	1.37	6.7	0	2.64
pH at 25 Degrees C	Std. Units	6.6	6.6	6.6	6.7	6.9	7	6.8	6.7	6.5	6.9	6.6	6.7	--	6.6	7.4	6.8	6.8	--	6.8	--	6.7	--	6.9
Field Oxidation Potential	millivolts	174.7	56	8.6	43.3	44.2	70.9	15.1	-10.5	174.1	14.2	22.8	13.3	59.5	49.1	-0.5	49.7	41.4	64.2	92	119.2	86	39	17.1
Bicarbonate Alkalinity as CaCO3	mg/L	--	--	--	--	--	--	--	--	--	--	--	--	--	--	--	280	160	--	270	--	270	--	470
Carbonate Alkalinity as CaCO3	mg/L	--	--	--	--	--	--	--	--	--	--	--	--	--	--	--	<1.9	<3.8	--	<4.6	--	<4.6	--	<4.6
Total Alkalinity as CaCO3	mg/L	--	--	--	--	--	--	--	--	--	--	--	--	--	--	--	280	160	--	270	--	270	--	470
Iron, total	ug/L	--	--	--	--	--	--	--	--	--	--	--	--	--	--	--	590	340	--	220	--	<360	--	68
Magnesium, total	ug/L	--	--	--	--	--	--	--	--	--	--	--	--	--	--	--	26000	23000	--	25000	--	43000	--	44000
Manganese, dissolved	ug/L	--	--	--	--	--	--	--	--	--	--	--	--	--	--	--	16000	15000	--	15000	--	31000	--	23000
Potassium, total	ug/L	--	--	--	--	--	--	--	--	--	--	--	--	--	--	--	3700	3800	--	3500	--	3700	--	6000
Sodium, total	ug/L	--	--	--	--	--	--	--	--	--	--	--	--	--	--	--	160000	170000	--	170000	--	170000	--	180000
Cobalt, dissolved	ug/L	--	--	--	--	--	--	--	--	--	--	--	--	--	--	--	5.4	5.1	--	6.1	--	9.9	--	7.6
Iron, dissolved	ug/L	--	--	--	--	--	--	--	--	--	--	--	--	--	--	--	140	100	--	110	--	100	--	<250
Manganese, total	ug/L	--	--	--	--	--	--	--	--	--	--	--	--	--	--	--	16000	16000	--	15000	--	30000	--	26000

Single Location

Name: IPL - Ottumwa Generating Station

Location ID: MW-310											
Number of Sampling Dates: 10											
Parameter Name	Units	10/24/2019	2/5/2020	3/12/2020	4/13/2020	10/12/2020	2/23/2021	4/13/2021	7/6/2021	10/6/2021	4/11/2022
Boron	ug/L	720	620	--	550	800	--	360	--	520	640
Calcium	mg/L	230	160	--	200	180	--	210	--	130	190
Chloride	mg/L	150	120	--	130	150	--	250	--	120	200
Fluoride	mg/L	0.31	0.85	--	1.1	1	--	1.3	--	<0.28	<0.22
Field pH	Std. Units	7.15	7.08	6.89	7	7.07	7.11	7.07	8.23	7.2	6.86
Sulfate	mg/L	610	530	--	590	570	--	720	--	470	630
Total Dissolved Solids	mg/L	260	1200	--	1300	1200	--	1600	--	930	1400
Antimony	ug/L	<0.53	<0.58	--	<0.58	0.61	--	<1.1	--	<1.1	0.89
Arsenic	ug/L	0.78	<0.88	--	<0.88	0.94	--	0.97	--	1.1	1
Barium	ug/L	76	53	--	62	55	--	92	--	53	75
Beryllium	ug/L	<0.27	<0.27	--	<0.27	--	--	<0.27	--	<0.27	<0.27
Cadmium	ug/L	0.22	0.12	--	0.16	0.29	--	0.51	--	0.21	0.23
Chromium	ug/L	<0.98	<1.1	--	<1.1	<1.1	--	<1.1	--	<1.1	<1.1
Cobalt	ug/L	0.57	0.32	0.32	0.24	0.38	--	0.75	--	0.72	0.93
Lead	ug/L	<0.27	<0.27	--	<0.27	<0.11	--	<0.21	--	<0.21	<0.24
Lithium	ug/L	35	42	46	48	42	37	58	52	52	54
Mercury	ug/L	<0.1	<0.1	--	<0.1	--	--	<0.15	--	<0.15	<0.11
Molybdenum	ug/L	26	29	--	31	39	--	83	--	70	47
Selenium	ug/L	5	3.3	--	4.5	2.4	--	2.4	--	2.3	2.3
Thallium	ug/L	<0.27	<0.26	--	<0.26	<0.26	--	<0.26	--	<0.26	<0.26
Total Radium	pCi/L	0.411	0.0344	--	0.271	0.429	--	0	--	0.539	0.316
Radium-226	pCi/L	-0.0393	0.0344	--	0.0494	0.0766	--	-0.0354	--	<0.511	-0.0361
Radium-228	pCi/L	0.411	-0.137	--	0.222	0.353	--	-0.0334	--	<0.462	0.316
Field Specific Conductance	umhos/cm	1906	1723	1902	1823	1709	962	2362	1852	1425	2007
Field Temperature	deg C	13.74	12.49	12.8	10.3	13.9	13.6	12.6	13	15.4	12.6
Groundwater Elevation	feet	649.31	644.71	645.45	645.91	638.46	638.77	642.7	639.32	638.19	640.79
Oxygen, Dissolved	mg/L	0.41	0.68	0.3	0.22	0.16	0.09	0.46	0.21	0.48	0.3
Turbidity	NTU	2.29	0.9	2.77	0.87	0.02	0.02	2.38	0	1	4
pH at 25 Degrees C	Std. Units	7.2	7.1	--	7	7.3	--	7.4	--	7.1	7.1
Field Oxidation Potential	millivolts	-9.3	42.2	252.2	179.4	146.5	91.3	161	88.6	96.8	161.1
Bicarbonate Alkalinity as CaCO3	mg/L	--	--	--	190	410	--	130	--	250	260
Carbonate Alkalinity as CaCO3	mg/L	--	--	--	<1.9	<3.8	--	<4.6	--	<4.6	<4.6
Total Alkalinity as CaCO3	mg/L	--	--	--	190	410	--	130	--	250	260
Iron, total	ug/L	--	--	--	<50	<50	--	<36	--	<36	<36
Magnesium, total	ug/L	--	--	--	86000	76000	--	100000	--	55000	90000
Manganese, dissolved	ug/L	--	--	250	280	350	--	330	--	830	400
Potassium, total	ug/L	--	--	--	12000	12000	--	17000	--	9900	16000
Sodium, total	ug/L	--	--	--	100000	100000	--	150000	--	110000	170000
Cobalt, dissolved	ug/L	--	--	0.31	0.23	--	--	--	--	--	--
Iron, dissolved	ug/L	--	--	<50	<50	<50	--	<36	--	<36	<36
Manganese, total	ug/L	--	--	260	280	390	--	290	--	350	520
Lithium, dissolved	ug/L	--	--	45	--	44	--	63	--	45	52

Single Location

Name: IPL - Ottumwa Generating Station

Location ID: MW-310A							
Number of Sampling Dates: 6							
Parameter Name	Units	3/13/2020	4/14/2020	10/12/2020	4/15/2021	10/8/2021	4/12/2022
Boron	ug/L	1500	1600	1700	1500	1500	1500
Calcium	mg/L	82	87	94	82	80	99
Chloride	mg/L	140	130	130	120	130	120
Fluoride	mg/L	1.7	1.8	2	1.9	0.28	0.4
Field pH	Std. Units	7.73	7.85	7.48	7.47	7.65	7.43
Sulfate	mg/L	1200	1100	1100	1100	1200	1200
Total Dissolved Solids	mg/L	2300	2300	2200	2300	1800	2100
Antimony	ug/L	<0.58	<0.58	<0.51	<1.1	<1.1	0.85
Arsenic	ug/L	<0.88	<0.88	<0.88	<0.75	<0.75	<0.75
Barium	ug/L	16	16	16	14	12	14
Beryllium	ug/L	<0.27	<0.27	--	<0.27	<0.27	<0.27
Cadmium	ug/L	<0.039	<0.039	<0.049	<0.051	<0.051	<0.055
Chromium	ug/L	<1.1	<1.1	<1.1	<1.1	<1.1	<1.1
Cobalt	ug/L	0.63	0.39	0.43	0.48	0.45	0.41
Lead	ug/L	<0.27	<0.27	<0.11	<0.21	<0.21	<0.24
Lithium	ug/L	250	290	240	270	280	260
Mercury	ug/L	<0.1	<0.1	--	<0.15	<0.15	<0.11
Molybdenum	ug/L	2.6	2.7	3	5	1.9	4.4
Selenium	ug/L	<1	<1	<1	<0.96	<0.96	1.4
Thallium	ug/L	<0.26	<0.26	<0.26	<0.26	<0.26	<0.26
Total Radium	pCi/L	3.43	3.9	4.46	4.44	5.41	4.61
Radium-226	pCi/L	3.27	3.48	3.9	4.14	4.35	4.35
Radium-228	pCi/L	0.157	0.418	0.563	0.293	1.07	0.267
Field Specific Conductance	umhos/cm	3160	2915	3122	3106	2808	2920
Field Temperature	deg C	12.5	8.8	13.1	12.5	15.6	17.2
Groundwater Elevation	feet	--	--	640.2	644.88	639.57	640.83
Oxygen, Dissolved	mg/L	6.28	6.39	0.48	0.98	6.21	4.72
Turbidity	NTU	109	--	0	2.25	15	14.2
pH at 25 Degrees C	Std. Units	--	7.5	7.7	7.7	7.7	7.7
Field Oxidation Potential	millivolts	178.9	146.1	89.7	160.2	143.1	26.7
Bicarbonate Alkalinity as CaCO3	mg/L	--	320	260	340	370	360
Carbonate Alkalinity as CaCO3	mg/L	--	<1.9	<3.8	<4.6	<4.6	<4.6
Total Alkalinity as CaCO3	mg/L	--	320	260	340	370	360
Iron, total	ug/L	99	230	280	<36	<140	56
Magnesium, total	ug/L	--	41000	45000	37000	36000	42000
Manganese, dissolved	ug/L	53	39	29	39	30	20
Potassium, total	ug/L	--	9900	11000	9200	8900	11000
Sodium, total	ug/L	--	630000	620000	600000	570000	650000
Cobalt, dissolved	ug/L	0.67	0.4	--	--	--	--
Iron, dissolved	ug/L	<50	220	<50	<36	38	<140
Manganese, total	ug/L	51	38	31	34	26	26
Lithium, dissolved	ug/L	250	--	230	300	240	260

Single Location

Name: IPL - Ottumwa Generating Station

Location ID: MW-311								
Number of Sampling Dates: 7								
Parameter Name	Units	10/24/2019	2/5/2020	3/13/2020	4/13/2020	10/12/2020	4/14/2021	4/11/2022
Boron	ug/L	<110	<100	--	<100	<80	64	79
Calcium	mg/L	170	130	--	170	160	160	150
Chloride	mg/L	13	14	--	13	14	11	17
Fluoride	mg/L	<0.23	<0.23	--	<0.23	<0.23	<0.28	<0.22
Field pH	Std. Units	6.95	6.72	7.11	6.86	6.93	6.66	6.74
Sulfate	mg/L	47	54	--	54	70	75	78
Total Dissolved Solids	mg/L	530	520	--	570	640	590	480
Antimony	ug/L	<0.53	<0.58	--	<0.58	<0.51	<1.1	<0.69
Arsenic	ug/L	<0.75	<0.88	--	<0.88	1.7	<0.75	<0.75
Barium	ug/L	200	160	--	180	220	180	170
Beryllium	ug/L	<0.27	<0.27	--	<0.27	--	<0.27	<0.27
Cadmium	ug/L	0.04	<0.039	--	<0.039	0.12	<0.051	<0.055
Chromium	ug/L	<0.98	<1.1	--	<1.1	<1.1	<1.1	<1.1
Cobalt	ug/L	0.78	0.11	<0.091	<0.091	2.2	<0.091	<0.19
Lead	ug/L	<0.27	<0.27	--	<0.27	1.8	<0.21	<0.24
Lithium	ug/L	4.7	2.9	4.7	6.2	4.6	5.9	6.3
Mercury	ug/L	<0.1	<0.1	--	<0.1	--	<0.15	<0.11
Molybdenum	ug/L	<1.1	<1.1	--	<1.1	<1.1	<1.3	<1.2
Selenium	ug/L	<1	1.2	--	<1	<1	2.1	2
Thallium	ug/L	<0.27	<0.26	--	<0.26	<0.26	<0.26	<0.26
Total Radium	pCi/L	0.386	0.108	--	0.17	0.738	0.194	0.224
Radium-226	pCi/L	0.0831	0.0368	--	0.0742	0.247	0.0364	0.0305
Radium-228	pCi/L	0.303	0.0711	--	0.0963	0.491	0.158	0.194
Field Specific Conductance	umhos/cm	926	891	877	912	1024	945	880
Field Temperature	deg C	13.88	10.21	10	8.8	14.4	9.3	10.1
Groundwater Elevation	feet	647.8	645	644.18	646.79	638.73	643.02	641.44
Oxygen, Dissolved	mg/L	0.29	2.11	0.23	0.29	7.12	1.18	0.51
Turbidity	NTU	3.88	1.89	3.44	0.44	0	0.78	3.57
pH at 25 Degrees C	Std. Units	7	7.1	--	6.9	6.9	6.9	7
Field Oxidation Potential	millivolts	-24.7	21	222.6	103.4	-53	179.8	125.4
Bicarbonate Alkalinity as CaCO3	mg/L	--	--	--	460	290	450	440
Carbonate Alkalinity as CaCO3	mg/L	--	--	--	<1.9	<3.8	<4.6	<4.6
Total Alkalinity as CaCO3	mg/L	--	--	--	460	290	450	440
Iron, total	ug/L	--	--	<50	<50	630	<36	<36
Magnesium, total	ug/L	--	--	--	40000	40000	36000	37000
Manganese, dissolved	ug/L	--	--	21	39	75	<4.4	<3.6
Potassium, total	ug/L	--	--	--	620	810	650	860
Sodium, total	ug/L	--	--	--	5000	5100	5200	6300
Cobalt, dissolved	ug/L	--	--	0.11	<0.091	--	--	--
Iron, dissolved	ug/L	--	--	<50	<50	<50	<36	<36
Manganese, total	ug/L	--	--	20	41	180	<4.4	4.6
Lithium, dissolved	ug/L	--	--	8	--	--	--	--

Single Location

Name: IPL - Ottumwa Generating Station

Location ID: MW-311A										
Number of Sampling Dates: 9										
Parameter Name	Units	3/13/2020	4/13/2020	6/30/2020	10/8/2020	2/25/2021	4/16/2021	7/7/2021	10/8/2021	4/14/2022
Boron	ug/L	1400	1500	--	1600	--	1500	--	1400	1500
Calcium	mg/L	44	48	--	51	--	42	--	40	54
Chloride	mg/L	130	140	--	150	--	130	--	140	140
Fluoride	mg/L	3.4	4.1	3.7	4.4	3.9	4	3.8	2	2.4
Field pH	Std. Units	7.85	8.4	7.64	8.33	7.55	7.76	8.19	8.12	7.53
Sulfate	mg/L	1200	1200	--	1200	--	1100	--	1100	1200
Total Dissolved Solids	mg/L	2300	2400	--	2400	--	2200	--	2000	2200
Antimony	ug/L	<0.58	<0.58	--	<0.51	--	<1.1	--	<1.1	<0.69
Arsenic	ug/L	<0.88	<0.88	--	<0.88	--	<0.75	--	<0.75	<0.75
Barium	ug/L	20	20	--	15	--	12	--	8.7	10
Beryllium	ug/L	<0.27	<0.27	--	--	--	<0.27	--	<0.27	<0.27
Cadmium	ug/L	<0.039	<0.039	--	<0.049	--	<0.051	--	<0.051	<0.055
Chromium	ug/L	<1.1	<1.1	--	<1.1	--	<1.1	--	<1.1	<1.1
Cobalt	ug/L	0.19	0.13	--	0.12	--	0.13	--	<0.19	0.32
Lead	ug/L	<0.27	<0.27	--	<0.11	--	<0.21	--	<0.21	<0.24
Lithium	ug/L	260	310	--	240	--	290	--	290	280
Mercury	ug/L	<0.1	<0.1	--	--	--	<0.15	--	<0.15	<0.11
Molybdenum	ug/L	1.2	2.8	--	3.1	--	<1.3	--	<1.3	1.6
Selenium	ug/L	<1	<1	--	<1	--	<0.96	--	<0.96	1.3
Thallium	ug/L	<0.26	<0.26	--	<0.26	--	<0.26	--	<0.26	<0.26
Total Radium	pCi/L	1.47	2.31	--	3.1	--	3.85	--	4.44	3.99
Radium-226	pCi/L	1.42	2.1	--	2.22	--	3.25	--	3.67	3.38
Radium-228	pCi/L	0.0555	0.214	--	0.88	--	0.6	--	0.774	0.61
Field Specific Conductance	umhos/cm	3336	3027	3391	3177	3243	3332	3381	2930	3211
Field Temperature	deg C	12.1	7.9	12.6	12.7	11.5	12.3	14.2	15.1	14.1
Groundwater Elevation	feet	--	--	647.73	641.09	641.16 ft	644.16	642.38	640.58	643.23
Oxygen, Dissolved	mg/L	2.29	3.87	1.51	0.44	3.23	0.77	0.42	1.68	4.66
Turbidity	NTU	7.74	3.19	1.43	0	0.02	0.02	0	9.6	9.61
pH at 25 Degrees C	Std. Units	--	7.9	--	7.9	--	7.8	--	7.9	7.7
Field Oxidation Potential	millivolts	206	115.8	23.4	39.6	129.7	146.9	80.8	140.7	54.6
Bicarbonate Alkalinity as CaCO3	mg/L	--	360	--	400	--	370	--	380	370
Carbonate Alkalinity as CaCO3	mg/L	--	<1.9	--	<3.8	--	<4.6	--	<4.6	<4.6
Total Alkalinity as CaCO3	mg/L	--	360	--	400	--	370	--	380	370
Iron, total	ug/L	<50	<50	--	<50	--	<36	--	<140	<36
Magnesium, total	ug/L	--	23000	--	25000	--	21000	--	20000	25000
Manganese, dissolved	ug/L	20	22	--	5.8	--	6.2	--	5.5	<14
Potassium, total	ug/L	--	9000	--	10000	--	8300	--	7700	10000
Sodium, total	ug/L	--	710000	--	700000	--	720000	--	670000	800000
Cobalt, dissolved	ug/L	0.36	0.12	--	--	--	--	--	--	--
Iron, dissolved	ug/L	<50	<50	--	<50	--	<36	--	<36	<140
Manganese, total	ug/L	20	13	--	8.3	--	6.1	--	<18	3.7
Lithium, dissolved	ug/L	250	--	--	230	--	330	--	250	310

Single Location

Name: IPL - Ottumwa Generating Station

Location ID: MW-312						
Number of Sampling Dates: 5						
Parameter Name	Units	1/12/2022	2/14/2022	2/15/2022	4/11/2022	8/25/2022
Boron	ug/L	380	--	420	560	--
Calcium	mg/L	180	--	180	200	180
Chloride	mg/L	150	--	150	170	--
Fluoride	mg/L	<0.28	--	0.37	<0.22	--
Field pH	Std. Units	7.18	--	7.24	7.07	7.14
Sulfate	mg/L	620	--	570	550	--
Total Dissolved Solids	mg/L	1200	--	930	1100	--
Antimony	ug/L	<1.1	--	<0.69	<0.69	--
Arsenic	ug/L	3.4	--	4.1	4.4	--
Barium	ug/L	87	--	63	50	--
Beryllium	ug/L	<0.27	--	<0.27	<0.27	--
Cadmium	ug/L	0.053	--	<0.055	<0.055	--
Chromium	ug/L	<1.1	--	<1.1	<1.1	--
Cobalt	ug/L	4.9	--	6.1	9.1	11
Lead	ug/L	<0.21	--	<0.24	<0.24	--
Lithium	ug/L	41	--	31	40	--
Mercury	ug/L	<0.15	--	<0.11	<0.11	--
Molybdenum	ug/L	2.7	--	1.6	1.3	--
Selenium	ug/L	<0.96	--	<0.96	<0.96	--
Thallium	ug/L	<0.26	--	<0.26	<0.26	--
Total Radium	pCi/L	1.25	--	0.888	0.357	--
Radium-226	pCi/L	0.176	--	0.405	0.357	--
Radium-228	pCi/L	1.08	--	0.483	-0.907	--
Field Specific Conductance	umhos/cm	1762	--	1800	1855	1949
Field Temperature	deg C	12.62	--	13.01	12.3	13.2
Groundwater Elevation	feet	--	--	--	--	640.8
Oxygen, Dissolved	mg/L	0.32	--	1.34	0.15	0.18
Turbidity	NTU	0	--	0	8.39	1.47
pH at 25 Degrees C	Std. Units	7.4	--	7.3	7.3	--
Field Oxidation Potential	millivolts	-53.4	--	-67	112.1	116.7
Bicarbonate Alkalinity as CaCO3	mg/L	220	230	--	240	250
Carbonate Alkalinity as CaCO3	mg/L	<4.6	<4.6	--	<4.6	<4.6
Total Alkalinity as CaCO3	mg/L	220	230	--	240	250
Iron, total	ug/L	--	440	--	350	330
Magnesium, total	ug/L	--	54000	--	65000	58000
Manganese, dissolved	ug/L	1300	1100	--	1200	1100
Potassium, total	ug/L	--	4300	--	4800	4600
Sodium, total	ug/L	--	130000	--	170000	140000
Cobalt, dissolved	ug/L	5.1	5.6	--	--	13
Iron, dissolved	ug/L	380	380	--	510	240
Manganese, total	ug/L	--	1300	--	1400	1200
Lithium, dissolved	ug/L	--	31	--	37	43
Aluminum, dissolved	ug/L	<17	--	--	--	--
Potassium, dissolved	ug/L	4300	--	--	--	--
Calcium, dissolved	ug/L	180000	--	--	--	--
Magnesium, dissolved	ug/L	52000	--	--	--	--
Sodium, dissolved	ug/L	120000	--	--	--	--

Single Location

Name: IPL - Ottumwa Generating Station

Location ID: MW-313						
Number of Sampling Dates: 5						
Parameter Name	Units	1/12/2022	2/14/2022	2/15/2022	4/11/2022	8/25/2022
Boron	ug/L	530	--	510	570	--
Calcium	mg/L	190	--	200	200	180
Chloride	mg/L	180	--	170	170	--
Fluoride	mg/L	<0.28	--	<0.22	<0.22	--
Field pH	Std. Units	7	--	7.01	6.94	7.09
Sulfate	mg/L	620	--	570	500	--
Total Dissolved Solids	mg/L	1300	--	1100	3200	--
Antimony	ug/L	<1.1	--	<0.69	<0.69	--
Arsenic	ug/L	1.2	--	1	1.2	--
Barium	ug/L	48	--	44	44	--
Beryllium	ug/L	<0.27	--	<0.27	<0.27	--
Cadmium	ug/L	<0.051	--	<0.055	<0.055	--
Chromium	ug/L	<1.1	--	<1.1	<1.1	--
Cobalt	ug/L	5.9	--	5.7	5.7	3.9
Lead	ug/L	<0.21	--	<0.24	<0.24	--
Lithium	ug/L	33	--	26	28	--
Mercury	ug/L	<0.15	--	<0.11	<0.11	--
Molybdenum	ug/L	6.1	--	5.3	4.8	--
Selenium	ug/L	<0.96	--	<0.96	<0.96	--
Thallium	ug/L	<0.26	--	<0.26	<0.26	--
Total Radium	pCi/L	1.29	--	1.25	0.543	--
Radium-226	pCi/L	0.354	--	0.252	0.308	--
Radium-228	pCi/L	0.931	--	0.999	0.235	--
Field Specific Conductance	umhos/cm	1857	--	925	1788	1717
Field Temperature	deg C	14.6	--	13.89	13.2	13.2
Groundwater Elevation	feet	--	--	--	--	639.38
Oxygen, Dissolved	mg/L	0.15	--	1.22	0.09	0.16
Turbidity	NTU	0	--	0	7.44	4.86
pH at 25 Degrees C	Std. Units	7.1	--	7.1	7.2	--
Field Oxidation Potential	millivolts	-51	--	-29	126.5	133.3
Bicarbonate Alkalinity as CaCO3	mg/L	230	250	--	300	230
Carbonate Alkalinity as CaCO3	mg/L	<4.6	<4.6	--	<4.6	<4.6
Total Alkalinity as CaCO3	mg/L	230	250	--	300	230
Iron, total	ug/L	--	380	--	920	1600
Magnesium, total	ug/L	--	58000	--	68000	52000
Manganese, dissolved	ug/L	3600	3200	--	3200	2400
Potassium, total	ug/L	--	5900	--	6100	4500
Sodium, total	ug/L	--	120000	--	140000	110000
Cobalt, dissolved	ug/L	5.9	5.2	--	--	4.4
Iron, dissolved	ug/L	240	290	--	630	600
Manganese, total	ug/L	--	3700	--	3800	2700
Lithium, dissolved	ug/L	--	26	--	26	29
Aluminum, dissolved	ug/L	<17	--	--	--	--
Potassium, dissolved	ug/L	5700	--	--	--	--
Calcium, dissolved	ug/L	190000	--	--	--	--
Magnesium, dissolved	ug/L	58000	--	--	--	--
Sodium, dissolved	ug/L	110000	--	--	--	--

Appendix E

Statistical Evaluation

- E1 LCL Evaluation – February 2022 Event
- E2 LCL Evaluation – April 2022 Event
- E3 UPL Update and Tolerance Limit Calculation – April 2022 Event

E1 LCL Evaluation – February 2022 Event


Confidence Interval

Ottumwa Generating Station Client: SCS Engineers Data: OGS_CP_Export_201122 Printed 4/22/2022, 10:52 AM

<u>Constituent</u>	<u>Well</u>	<u>Upper Lim.</u>	<u>Lower Lim.</u>	<u>Compliance</u>	<u>Sig.</u>	<u>N</u>	<u>%NDs</u>	<u>Transform</u>	<u>Alpha</u>	<u>Method</u>
Cobalt (ug/L)	MW-305	18.16	15.96	6	Yes	12	0	No	0.01	Param.
Cobalt (ug/L)	MW-306	8.8	5.5	6	No	13	0	No	0.01	NP (normality)

Parametric and Non-Parametric (NP) Confidence Interval

Compliance limit is exceeded.* Per-well alpha = 0.01. Normality Test: Shapiro Wilk, alpha based on n.

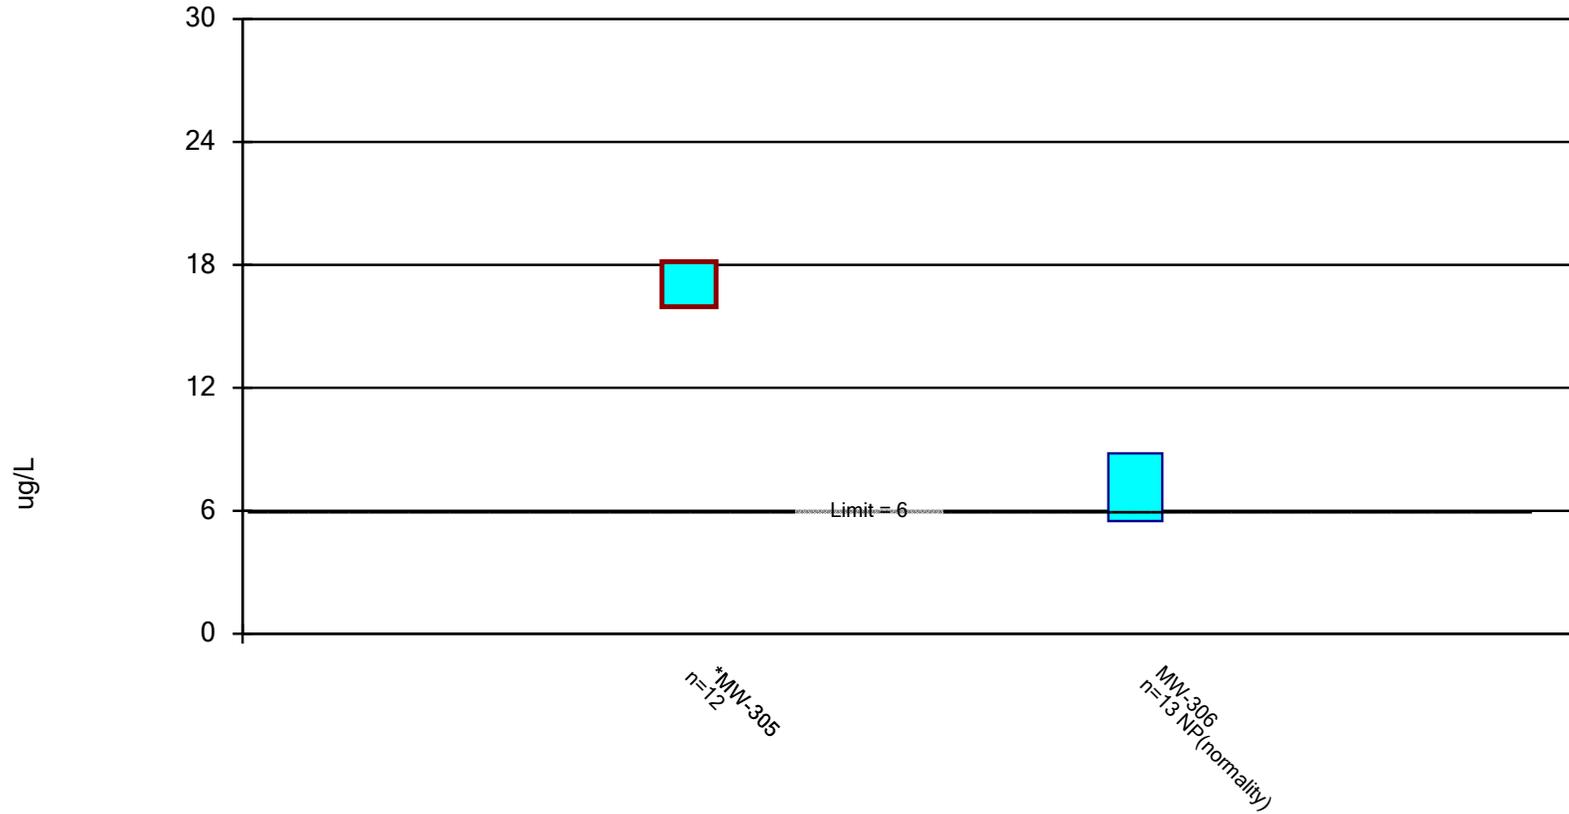

Constituent: Cobalt Analysis Run 4/22/2022 10:50 AM View: OGS - Ash Pond
Ottumwa Generating Station Client: SCS Engineers Data: OGS_CP_Export_201122

Confidence Interval

Constituent: Cobalt (ug/L) Analysis Run 4/22/2022 10:52 AM View: OGS - Ash Pond
Ottumwa Generating Station Client: SCS Engineers Data: OGS_CP_Export_201122

	MW-305	MW-306
4/18/2018	14.5	4.8
8/15/2018	15.6	5.5
10/16/2018	17.2	6.4
1/8/2019	16.4	6.2
4/8/2019	17	6.9
10/23/2019	17	6.2
3/13/2020	18	
4/13/2020	16	
4/14/2020		5.5
10/9/2020	17	5.9
2/23/2021		5.6
4/13/2021		5.6
4/16/2021	18	
7/6/2021		5.8
10/6/2021	18	
10/8/2021		11
2/14/2022	20	8.8
Mean	17.06	6.477
Std. Dev.	1.4	1.664
Upper Lim.	18.16	8.8
Lower Lim.	15.96	5.5

E2 LCL Evaluation – April 2022 Event


Confidence Interval

Ottumwa Generating Station Client: SCS Engineers Data: OGS_CP_Export_201122 Printed 7/8/2022, 12:38 PM

<u>Constituent</u>	<u>Well</u>	<u>Upper Lim.</u>	<u>Lower Lim.</u>	<u>Compliance</u>	<u>Sig.</u>	<u>N</u>	<u>%NDs</u>	<u>Transform</u>	<u>Alpha</u>	<u>Method</u>
Cobalt (ug/L)	MW-301 (bg)	0.7303	0.3305	6	No	12	0	ln(x)	0.01	Param.
Cobalt (ug/L)	MW-302	3.837	1.214	6	No	10	0	ln(x)	0.01	Param.
Cobalt (ug/L)	MW-303	2.651	0.7334	6	No	10	0	No	0.01	Param.
Cobalt (ug/L)	MW-304	0.57	0.4	6	No	10	0	No	0.011	NP (normality)
Cobalt (ug/L)	MW-305	18.65	16.08	6	Yes	13	0	No	0.01	Param.
Cobalt (ug/L)	MW-305A	2.775	0.472	6	No	6	0	No	0.01	Param.
Cobalt (ug/L)	MW-306	8.8	5.5	6	No	14	0	No	0.01	NP (normality)
Cobalt (ug/L)	MW-310	0.7948	0.2627	6	No	8	0	No	0.01	Param.
Cobalt (ug/L)	MW-310A	0.5806	0.3629	6	No	6	0	ln(x)	0.01	Param.
Cobalt (ug/L)	MW-311	2.2	0.0455	6	No	7	57.14	No	0.008	NP (normality)
Cobalt (ug/L)	MW-311A	0.2551	0.09455	6	No	6	16.67	ln(x)	0.01	Param.
Fluoride (mg/L)	MW-301 (bg)	0.3	0.22	4	No	10	60	No	0.011	NP (normality)
Fluoride (mg/L)	MW-302	0.28	0.23	4	No	10	60	No	0.011	NP (normality)
Fluoride (mg/L)	MW-303	0.2618	0.2117	4	No	10	60	No	0.01	Param.
Fluoride (mg/L)	MW-304	1.349	0.6987	4	No	10	10	No	0.01	Param.
Fluoride (mg/L)	MW-305	0.4727	0.2421	4	No	10	30	ln(x)	0.01	Param.
Fluoride (mg/L)	MW-305A	0.7968	0.1476	4	No	6	33.33	No	0.01	Param.
Fluoride (mg/L)	MW-306	0.1838	0.09371	4	No	10	70	No	0.01	Param.
Fluoride (mg/L)	MW-310	1.215	0.2136	4	No	7	28.57	No	0.01	Param.
Fluoride (mg/L)	MW-310A	2	0.28	4	No	6	0	No	0.0155	NP (normality)
Fluoride (mg/L)	MW-311	0.28	0.22	4	No	6	100	No	0.0155	NP (NDs)
Fluoride (mg/L)	MW-311A	4.4	2	4	No	9	0	No	0.002	NP (normality)
Lithium (ug/L)	MW-301 (bg)	24.23	18.6	40	No	12	0	No	0.01	Param.
Lithium (ug/L)	MW-302	10.59	8.15	40	No	10	0	No	0.01	Param.
Lithium (ug/L)	MW-303	5.546	3.104	40	No	10	40	No	0.01	Param.
Lithium (ug/L)	MW-304	3.942	2.883	40	No	10	30	No	0.01	Param.
Lithium (ug/L)	MW-305	4.6	2.5	40	No	11	63.64	No	0.006	NP (normality)
Lithium (ug/L)	MW-305A	17	13	40	No	6	0	No	0.0155	NP (normality)
Lithium (ug/L)	MW-306	4.6	2.5	40	No	10	100	No	0.011	NP (NDs)
Lithium (ug/L)	MW-310	53.35	39.85	40	No	10	0	No	0.01	Param.
Lithium (ug/L)	MW-310A	290.7	239.3	40	Yes	6	0	No	0.01	Param.
Lithium (ug/L)	MW-311	6.471	3.614	40	No	7	0	No	0.01	Param.
Lithium (ug/L)	MW-311A	312.4	244.2	40	Yes	6	0	No	0.01	Param.

Parametric and Non-Parametric (NP) Confidence Interval

Compliance limit is exceeded.* Per-well alpha = 0.01 except as noted. Normality Test: Shapiro Wilk, alpha based on n.

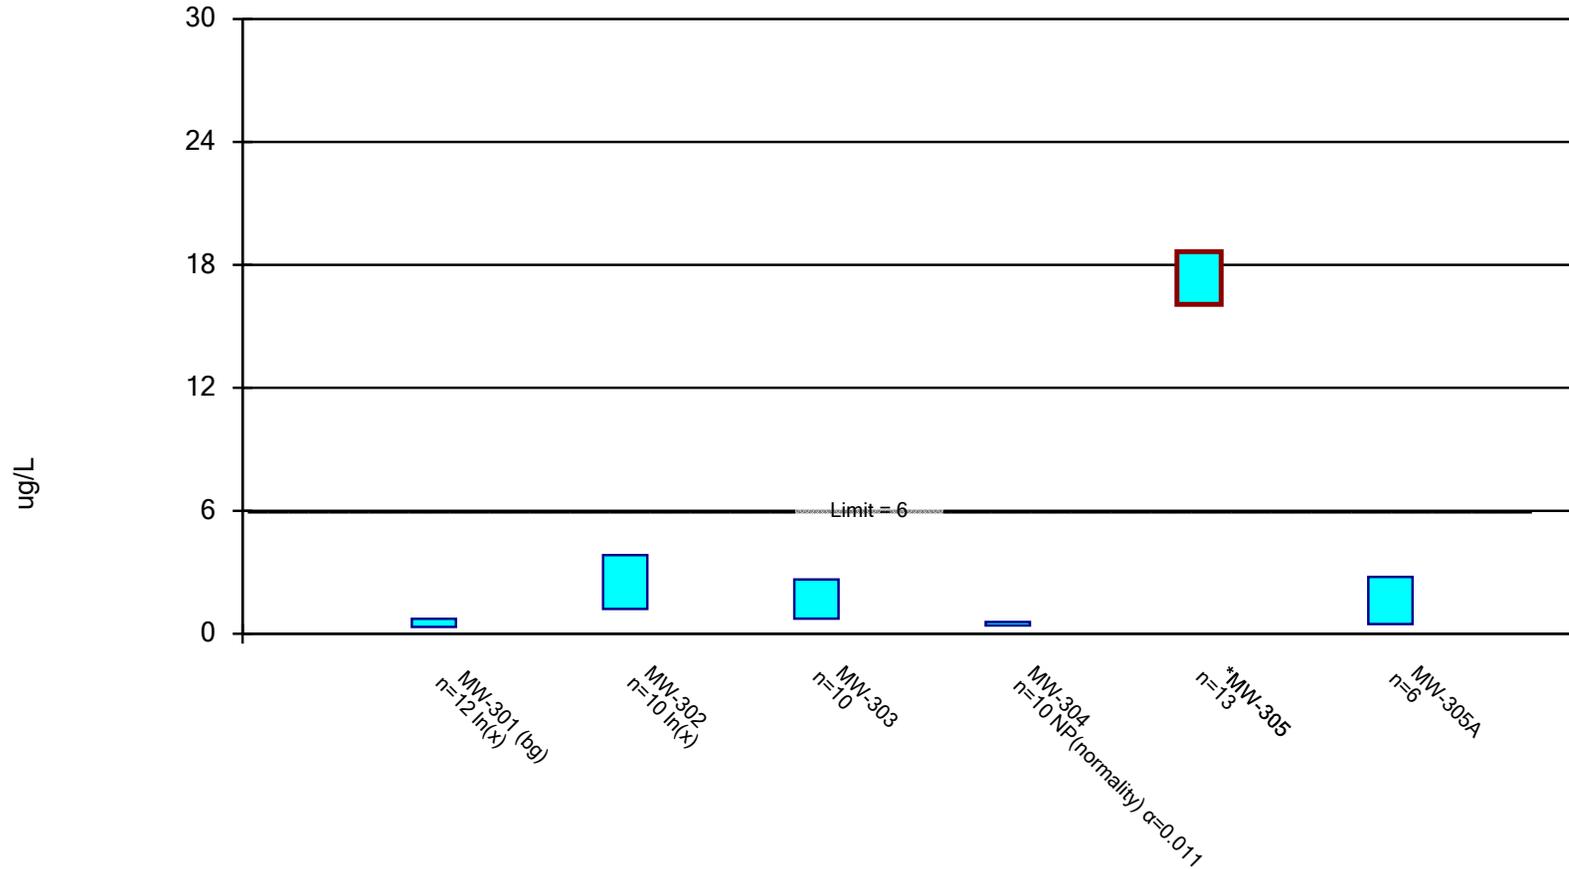

Constituent: Cobalt Analysis Run 7/8/2022 12:37 PM

Ottumwa Generating Station Client: SCS Engineers Data: OGS_CP_Export_201122

Confidence Interval


Constituent: Cobalt (ug/L) Analysis Run 7/8/2022 12:38 PM

Ottumwa Generating Station Client: SCS Engineers Data: OGS_CP_Export_201122

	MW-301 (bg)	MW-302	MW-303	MW-304	MW-305	MW-305A
4/18/2018	0.46 (J)	0.9 (J)	2.1	0.39 (J)	14.5	
8/14/2018	1.4	1.5	2.2			
8/15/2018				0.92 (J)	15.6	
10/16/2018	0.36 (J)	4	1.7	0.45 (J)	17.2	
1/8/2019					16.4	
4/8/2019	0.44 (J)	1.2	0.42 (J)	0.4 (J)	17	
10/23/2019				0.5	17	
10/24/2019	0.6	2.7	1.2			
2/5/2020	1.1					
3/12/2020	0.43 (J)					
3/13/2020					18	2.4
4/13/2020				0.57	16	
4/14/2020	0.52	5.3	0.87			2.7
10/8/2020	0.41 (J)	1.5	2.4	0.41 (J)		
10/9/2020					17	1.5
4/13/2021		5.5	0.43 (J)			
4/14/2021	0.29 (J)			0.43 (J)		
4/15/2021						0.5
4/16/2021					18	
10/6/2021					18	
10/7/2021	0.48 (J)	2.2	4			
10/8/2021				0.42 (J)		0.94
2/14/2022					20	
4/11/2022					21	
4/12/2022	0.23 (J)	1.3	1.6	0.41 (J)		1.7
Mean	0.56	2.61	1.692	0.49	17.36	1.623
Std. Dev.	0.3428	1.725	1.074	0.1607	1.73	0.8381
Upper Lim.	0.7303	3.837	2.651	0.57	18.65	2.775
Lower Lim.	0.3305	1.214	0.7334	0.4	16.08	0.472

Parametric and Non-Parametric (NP) Confidence Interval

Compliance Limit is not exceeded. Per-well alpha = 0.01 except as noted. Normality Test: Shapiro Wilk, alpha based on n.

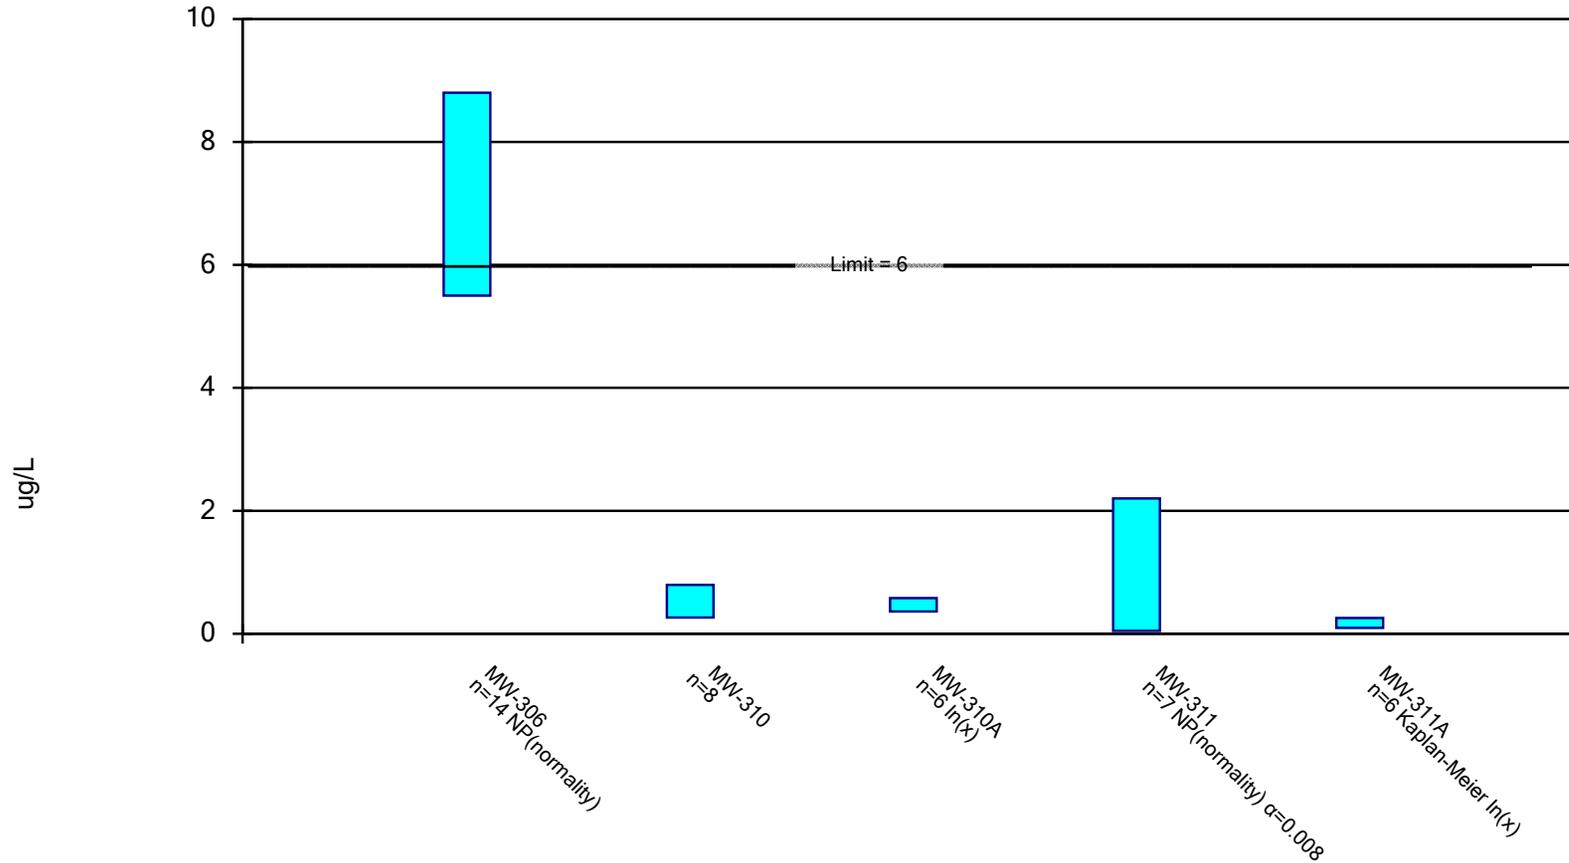

Constituent: Cobalt Analysis Run 7/8/2022 12:37 PM

Ottumwa Generating Station Client: SCS Engineers Data: OGS_CP_Export_201122

Confidence Interval


Constituent: Cobalt (ug/L) Analysis Run 7/8/2022 12:38 PM

Ottumwa Generating Station Client: SCS Engineers Data: OGS_CP_Export_201122

	MW-306	MW-310	MW-310A	MW-311	MW-311A
4/18/2018	4.8				
8/15/2018	5.5				
10/16/2018	6.4				
1/8/2019	6.2				
4/8/2019	6.9				
10/23/2019	6.2				
10/24/2019		0.57		0.78	
2/5/2020		0.32 (J)		0.11 (J)	
3/12/2020		0.32 (J)			
3/13/2020			0.63	<0.091 (U)	0.19 (J)
4/13/2020		0.24 (J)		<0.091 (U)	0.13 (J)
4/14/2020	5.5		0.39 (J)		
10/8/2020					0.12 (J)
10/9/2020	5.9				
10/12/2020		0.38 (J)	0.43 (J)	2.2	
2/23/2021	5.6				
4/13/2021	5.6	0.75			
4/14/2021				<0.091 (U)	
4/15/2021			0.48 (J)		
4/16/2021					0.13 (J)
7/6/2021	5.8				
10/6/2021		0.72			
10/8/2021	11		0.45 (J)		<0.19 (U)
2/14/2022	8.8				
4/11/2022		0.93		<0.19 (U)	
4/12/2022	9.1		0.41 (J)		
4/14/2022					0.32 (J)
Mean	6.664	0.5288	0.465	0.4745	0.1642
Std. Dev.	1.746	0.251	0.08666	0.8062	0.08249
Upper Lim.	8.8	0.7948	0.5806	2.2	0.2551
Lower Lim.	5.5	0.2627	0.3629	0.0455	0.09455

Parametric and Non-Parametric (NP) Confidence Interval

Compliance Limit is not exceeded. Per-well alpha = 0.01 except as noted. Normality Test: Shapiro Wilk, alpha based on n.

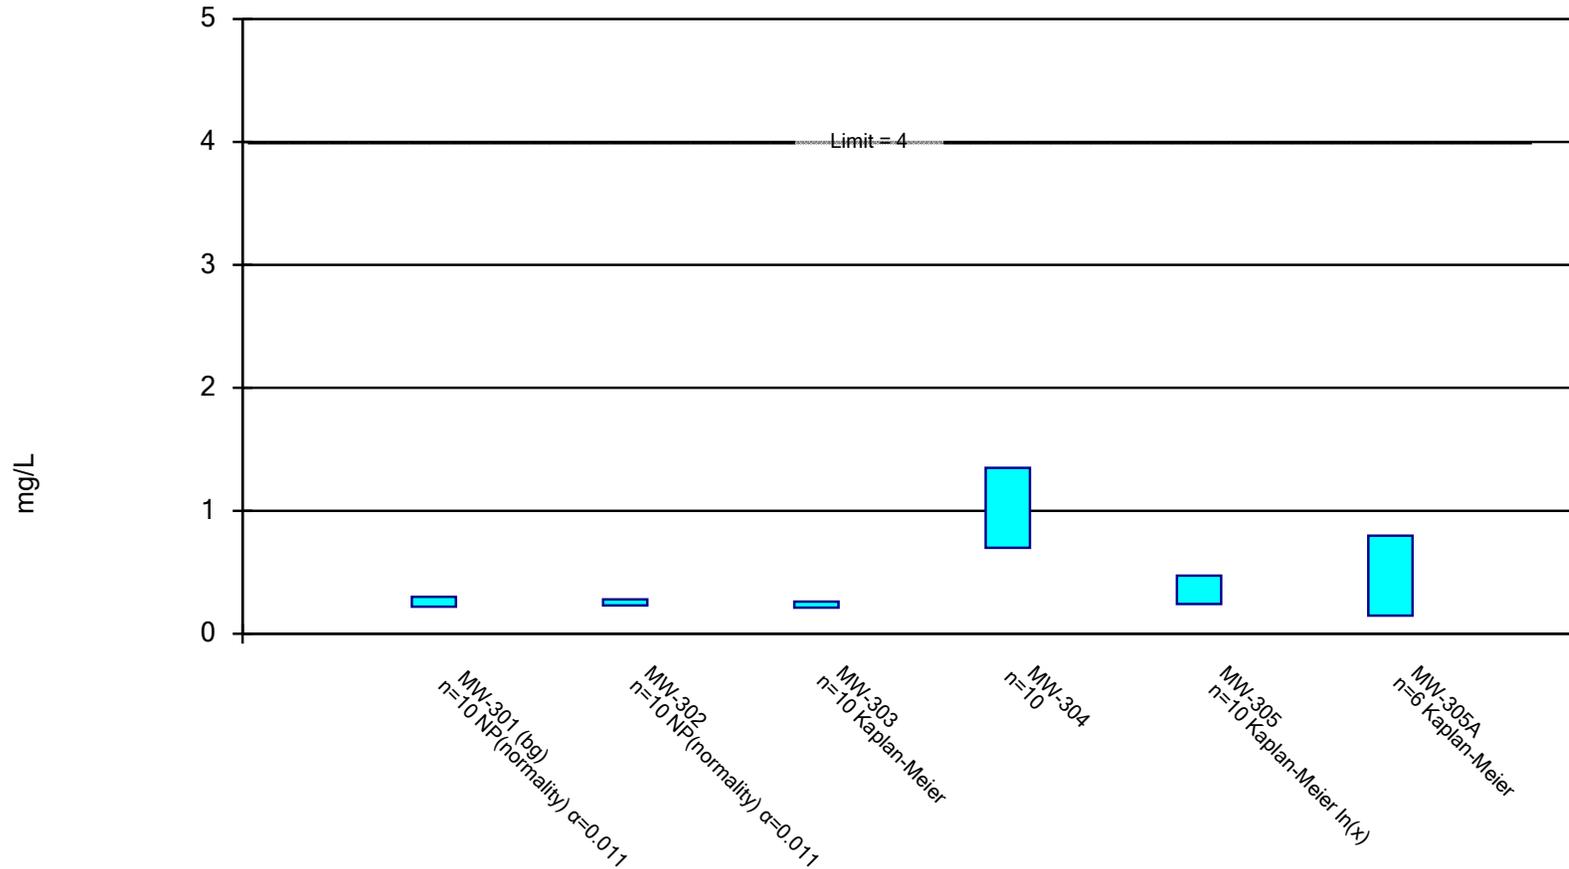

Constituent: Fluoride Analysis Run 7/8/2022 12:37 PM

Ottumwa Generating Station Client: SCS Engineers Data: OGS_CP_Export_201122

Confidence Interval


Constituent: Fluoride (mg/L) Analysis Run 7/8/2022 12:38 PM

Ottumwa Generating Station Client: SCS Engineers Data: OGS_CP_Export_201122

	MW-301 (bg)	MW-302	MW-303	MW-304	MW-305	MW-305A
4/18/2018	0.22	0.26	0.22	0.92	0.4	
8/15/2018					0.44	
8/29/2018	0.27	0.26	0.31	1		
10/16/2018	0.3	0.24	0.24	1	0.4	
4/8/2019	0.44 (J)	<0.23 (U)	<0.23 (U)	1.3	0.75	
10/23/2019				0.74	<0.23 (U)	
10/24/2019	<0.23 (U)	<0.23 (U)	<0.23 (U)			
3/13/2020						0.77
4/13/2020				1.1	0.35 (J)	
4/14/2020	<0.23 (U)	<0.23 (U)	<0.23 (U)			0.73
10/8/2020	<0.23 (U)	<0.23 (U)	0.26 (J)	1.1		
10/9/2020					0.38 (J)	0.73
4/13/2021		0.33 (J)	<0.28 (U)			
4/14/2021	<0.28 (U)			1.1		
4/15/2021						0.56
4/16/2021					0.37 (J)	
10/6/2021					<0.28 (U)	
10/7/2021	<0.28 (U)	<0.28 (U)	<0.28 (U)			
10/8/2021				<0.28 (U)		<0.28 (U)
4/11/2022					<0.22 (U)	
4/12/2022	<0.22 (U)	<0.22 (U)	<0.22 (U)	1.7		<0.22 (U)
Mean	0.27	0.251	0.25	1.024	0.382	0.5483
Std. Dev.	0.0665	0.03348	0.03091	0.3646	0.1492	0.2429
Upper Lim.	0.3	0.28	0.2618	1.349	0.4727	0.7968
Lower Lim.	0.22	0.23	0.2117	0.6987	0.2421	0.1476

Parametric and Non-Parametric (NP) Confidence Interval

Compliance Limit is not exceeded. Per-well alpha = 0.01 except as noted. Normality Test: Shapiro Wilk, alpha based on n.

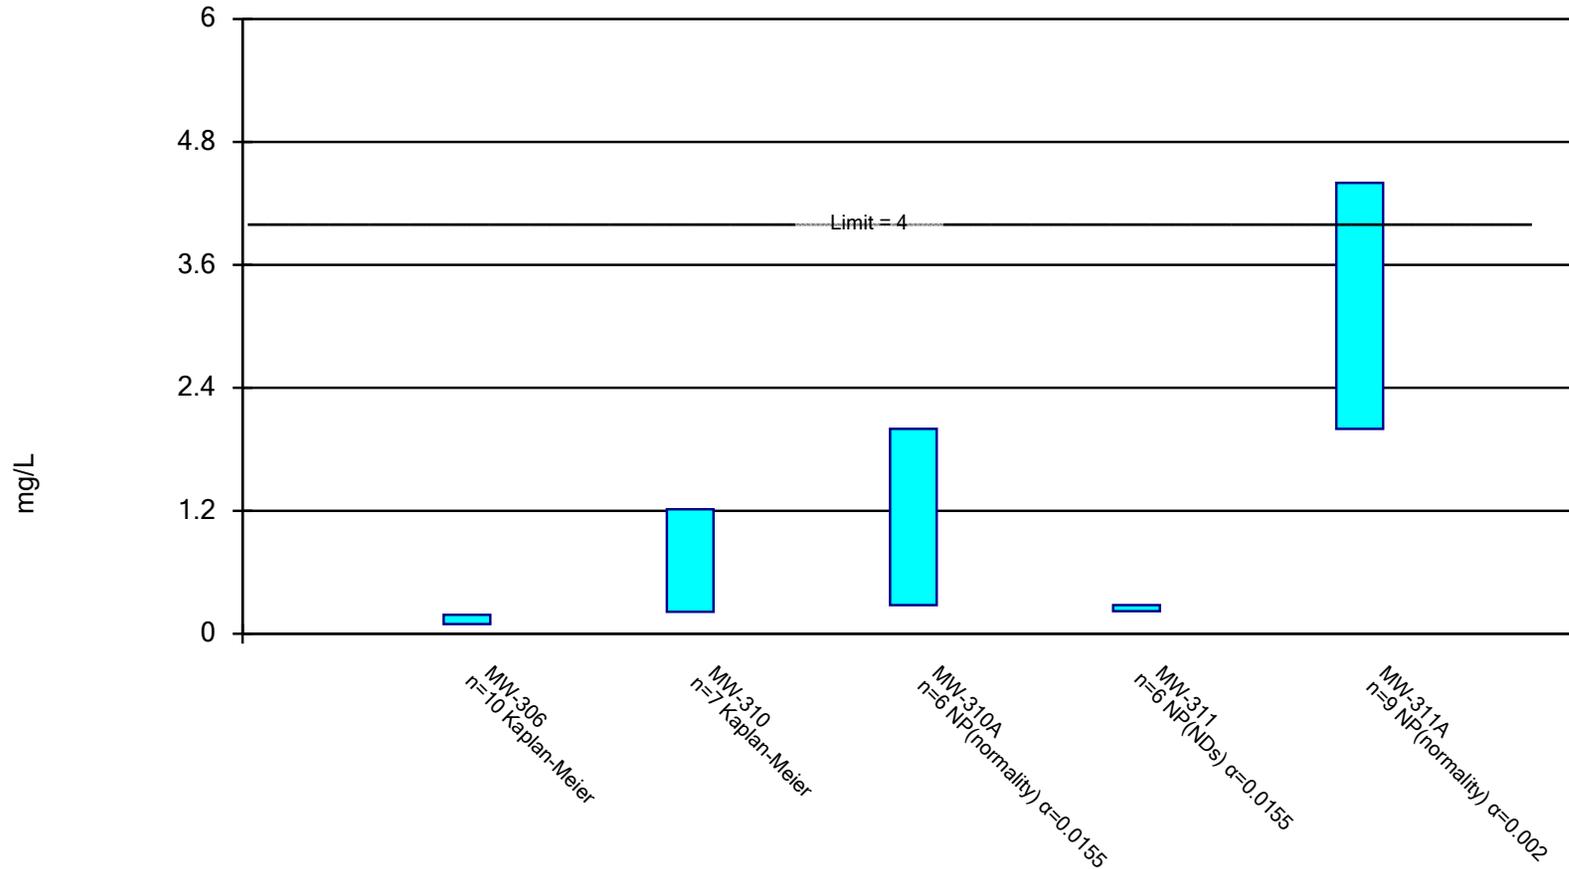

Constituent: Fluoride Analysis Run 7/8/2022 12:37 PM

Ottumwa Generating Station Client: SCS Engineers Data: OGS_CP_Export_201122

Confidence Interval


Constituent: Fluoride (mg/L) Analysis Run 7/8/2022 12:38 PM

Ottumwa Generating Station Client: SCS Engineers Data: OGS_CP_Export_201122

	MW-306	MW-310	MW-310A	MW-311	MW-311A
4/18/2018	0.11 (J)				
8/15/2018	0.13 (J)				
10/16/2018	<0.19 (U)				
4/8/2019	0.27 (J)				
10/23/2019	<0.23 (U)				
10/24/2019		0.31 (J)		<0.23 (U)	
2/5/2020		0.85		<0.23 (U)	
3/13/2020			1.7		3.4
4/13/2020		1.1		<0.23 (U)	4.1
4/14/2020	<0.23 (U)		1.8		
6/30/2020					3.7
10/8/2020					4.4
10/9/2020	<0.23 (U)				
10/12/2020		1	2	<0.23 (U)	
2/25/2021					3.9
4/13/2021	<0.28 (U)	1.3			
4/14/2021				<0.28 (U)	
4/15/2021			1.9		
4/16/2021					4
7/7/2021					3.8
10/6/2021		<0.28 (U)			
10/8/2021	<0.28 (U)		0.28 (J)		2
4/11/2022		<0.22 (U)		<0.22 (U)	
4/12/2022	<0.22 (U)		0.4 (J)		
4/14/2022					2.4
Mean	0.217	0.7229	1.347	0.2367	3.522
Std. Dev.	0.0587	0.4449	0.7871	0.0216	0.8043
Upper Lim.	0.1838	1.215	2	0.28	4.4
Lower Lim.	0.09371	0.2136	0.28	0.22	2

Parametric and Non-Parametric (NP) Confidence Interval

Compliance Limit is not exceeded. Per-well alpha = 0.01 except as noted. Normality Test: Shapiro Wilk, alpha based on n.

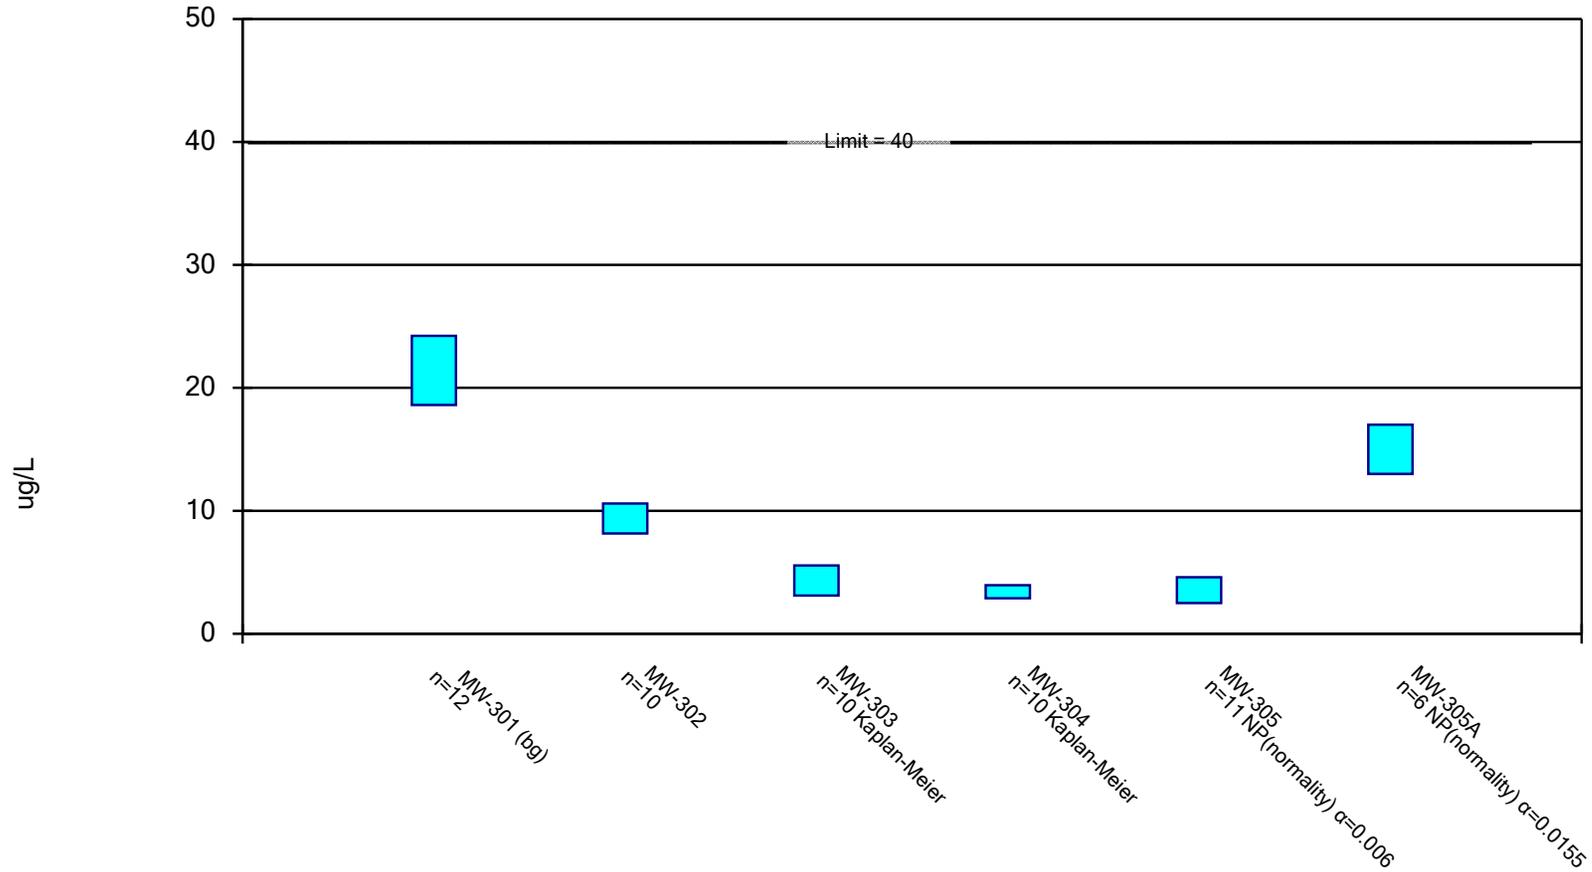

Constituent: Lithium Analysis Run 7/8/2022 12:37 PM

Ottumwa Generating Station Client: SCS Engineers Data: OGS_CP_Export_201122

Confidence Interval


Constituent: Lithium (ug/L) Analysis Run 7/8/2022 12:38 PM

Ottumwa Generating Station Client: SCS Engineers Data: OGS_CP_Export_201122

	MW-301 (bg)	MW-302	MW-303	MW-304	MW-305	MW-305A
4/18/2018	19.1	7.5 (J)	<4.6 (U)	<4.6 (U)	<4.6 (U)	
8/14/2018	26.5	6.9 (J)	6.9 (J)			
8/15/2018				<4.6 (U)	<4.6 (U)	
10/16/2018	19.4	8.6 (J)	<4.6 (U)	<4.6 (U)	<4.6 (U)	
4/8/2019	15	10	<2.7 (U)	3.3 (J)	<2.7 (U)	
10/23/2019				2.8 (J)	<2.7 (U)	
10/24/2019	24	10	<2.7 (U)			
2/5/2020	17					
3/12/2020	21					
3/13/2020					2.3 (J)	14
4/13/2020				4.8 (J)	3.2 (J)	
4/14/2020	24	11	4.7 (J)			16
10/8/2020	23	9.6 (J)	5.6 (J)	3.1 (J)		
10/9/2020					<2.5 (U)	13
4/13/2021		10	4.1 (J)			
4/14/2021	23			3.3 (J)		
4/15/2021						17
4/16/2021					2.6 (J)	
10/6/2021					3.1 (J)	
10/7/2021	26	11	5.8 (J)			
10/8/2021				4 (J)		17
4/11/2022					<2.5 (U)	
4/12/2022	19	9.1 (J)	4 (J)	3.4 (J)		17
Mean	21.42	9.37	4.57	3.85	3.218	15.67
Std. Dev.	3.585	1.367	1.315	0.7517	0.9239	1.751
Upper Lim.	24.23	10.59	5.546	3.942	4.6	17
Lower Lim.	18.6	8.15	3.104	2.883	2.5	13

Parametric and Non-Parametric (NP) Confidence Interval

Compliance limit is exceeded.* Per-well alpha = 0.01 except as noted. Normality Test: Shapiro Wilk, alpha based on n.

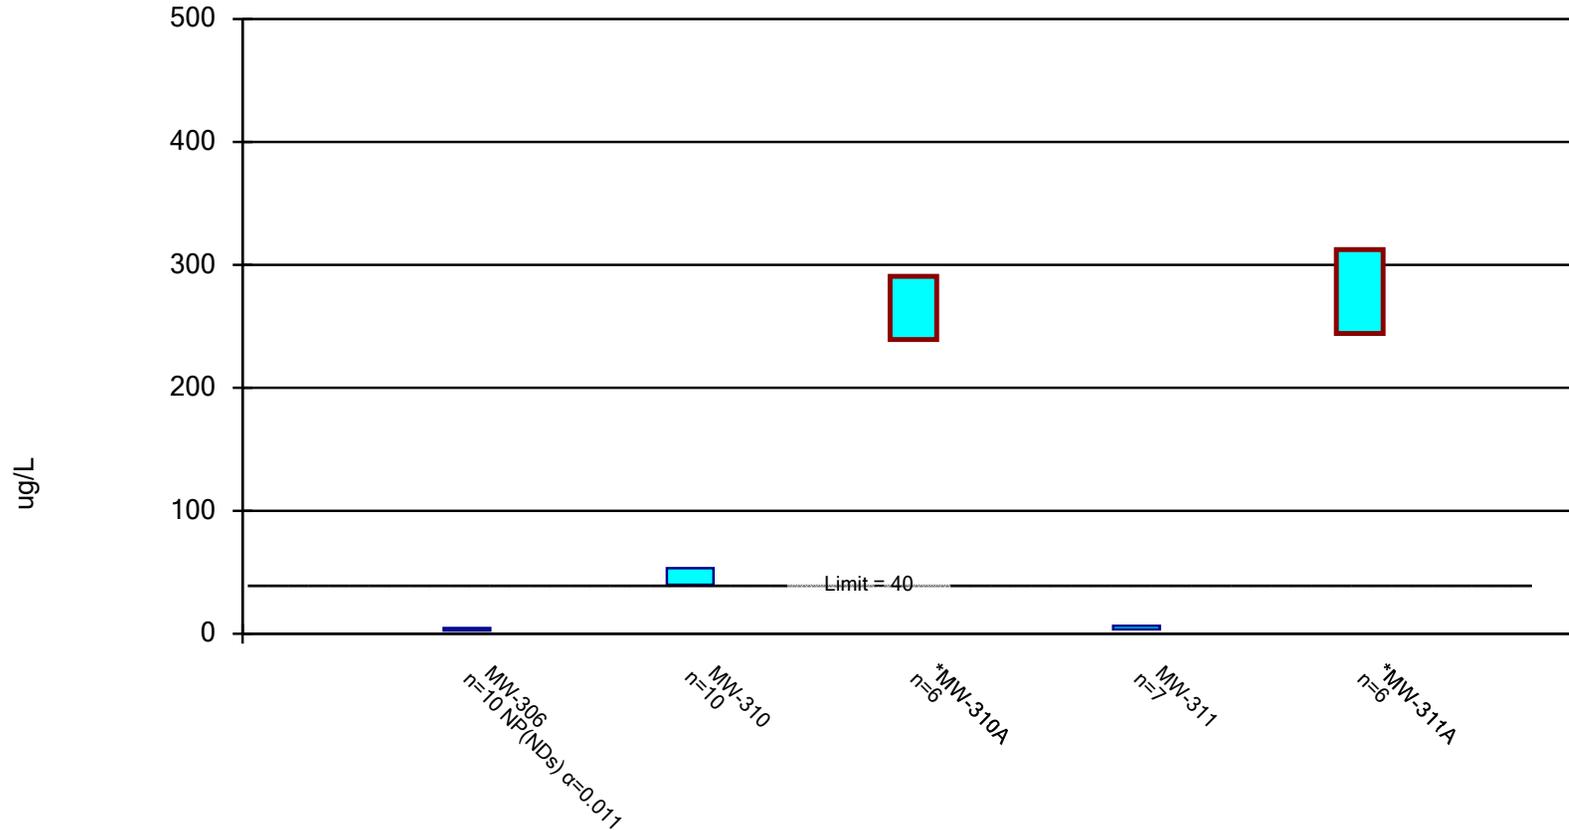

Constituent: Lithium Analysis Run 7/8/2022 12:37 PM

Ottumwa Generating Station Client: SCS Engineers Data: OGS_CP_Export_201122

Confidence Interval

Constituent: Lithium (ug/L) Analysis Run 7/8/2022 12:38 PM
 Ottumwa Generating Station Client: SCS Engineers Data: OGS_CP_Export_201122

	MW-306	MW-310	MW-310A	MW-311	MW-311A
4/18/2018	<4.6 (U)				
8/15/2018	<4.6 (U)				
10/16/2018	<4.6 (U)				
4/8/2019	<2.7 (U)				
10/23/2019	<2.7 (U)				
10/24/2019		35		4.7 (J)	
2/5/2020		42		2.9 (J)	
3/12/2020		46			
3/13/2020			250	4.7 (J)	260
4/13/2020		48		6.2 (J)	310
4/14/2020	<2.3 (U)		290		
10/8/2020					240
10/9/2020	<2.5 (U)				
10/12/2020		42	240	4.6 (J)	
2/23/2021		37			
4/13/2021	<2.5 (U)	58			
4/14/2021				5.9 (J)	
4/15/2021			270		
4/16/2021					290
7/6/2021		52			
10/6/2021		52			
10/8/2021	<2.5 (U)		280		290
4/11/2022		54		6.3 (J)	
4/12/2022	<2.5 (U)		260		
4/14/2022					280
Mean	3.15	46.6	265	5.043	278.3
Std. Dev.	1.007	7.56	18.71	1.203	24.83
Upper Lim.	4.6	53.35	290.7	6.471	312.4
Lower Lim.	2.5	39.85	239.3	3.614	244.2

E3 UPL Update and Tolerance Limit Calculation – April 2022
Event

July 1, 2022
File No. 25222072.00

TECHNICAL MEMORANDUM

SUBJECT: Statistical Evaluation of Groundwater Monitoring Results – UPL Update and Tolerance Limit Calculation - Ottumwa Generating Station

PREPARED BY: Nicole Kron

CHECKED BY: Sherren Clark

STATISTICAL METHOD

For comparison to background, groundwater monitoring data for the multiunit system at the Ottumwa Generating Station (OGS) are evaluated in accordance with 40 CFR 257.93(f)(3), using a prediction interval or tolerance interval procedure, in which an interval for each constituent is established from the distribution of the background data, and the level of each constituent in each compliance well is compared to the upper prediction limit (UPL) or upper tolerance limit (UTL).

For assessment monitoring parameters, groundwater monitoring data is also evaluated by comparing the lower confidence limit (LCL) for the arithmetic mean of the monitoring results to the Groundwater Protection Standard (GPS) established in accordance with 40 CFR 257.95(h).

Statistical evaluation is performed using commercially available software (*Sanitas for Groundwater*® or similar) in general accordance with the USEPA's *Unified Guidance for Statistical Analysis of Groundwater Monitoring Data at RCRA Facilities* dated March 2009 (Unified Guidance) (USEPA, 2009) and generally accepted procedures.

The OGS monitoring data include one upgradient/background monitoring well, MW-301, five compliance monitoring wells, and seven delineation monitoring wells. The seven additional delineation wells were added following initiation of assessment monitoring and confirmation of cobalt concentrations in MW-305 and MW-306 exceeding the Groundwater Protection Standard (GPS).

The initial UPLs were calculated based on eight rounds of background monitoring performed prior to the initiation of compliance monitoring for the OGS Ash Pond, from April 2016 through August 2017. Since then, additional rounds of monitoring for Appendix III and IV parameters have been performed at the background well. As part of the evaluation of the 2022 monitoring results, the background data set for the UPL/UTL calculations is being updated to include data from the background well collected through April 2022. This memo addresses updated UPLs for Appendix III and UTLs for Appendix IV parameters.

Because the site is already in assessment monitoring and in the process of selecting a remedy, the purposes of the UPL/UTL analysis are to provide a basis for comparison of downgradient water



quality to background and to establish a GPS for any parameter where background water quality exceeds the GPS values in 40 CFR 257.95(h)(1) and (2).

TIME SERIES PLOTS

Time series plots are prepared for the monitoring parameters to show concentration variations over time. Time series graphs are included in **Attachment 1**. In the graphs, non-detect values are shown with hollow symbols, while detected values have solid symbols. For some Appendix IV parameters, many or all background results are non-detect, but detection limits may have increased or decreased since the earliest data were collected.

OUTLIER ANALYSIS - INTERWELL

For interwell analysis, an outlier evaluation is performed for background monitoring results at the upgradient wells. A statistical outlier is a value that is extremely different from the other values in the data set. The Sanitas outlier tests identify data points that do not appear to fit the distribution of the rest of the data set and determine if they differ significantly from the rest of the data. The outlier analysis performed in Sanitas includes the following steps:

1. Run normality test (Shapiro Wilk/Francia).
2. If normally distributed, run USEPA's 1989 Outlier Test to identify suspected outliers.
 - a) If number of background samples is less than or equal to 25, run Dixon's test for suspected outliers.
 - b) If number of background samples is more than 25, run Rosner's test for suspected outliers.
3. If not normally distributed, run Tukey's test for outliers.
4. Review data flagged as possible outliers to evaluate whether they should be removed from the background data set. Also review time series plots for possible outliers that were not picked up in the statistical evaluation (e.g., outlier test may not identify outliers when two values are similar to each other, but very different from all other data).

Results identified as statistical outliers are checked for possible lab instrument failure, field collection problems, or data entry errors; however, outliers may exist naturally in the data if there is an extremely wide inherent or temporal variability in the data. The Unified Guidance states that unless a likely error can be identified, the outlier should not be removed.

For the evaluation of interwell background data collected through the April 2022 sampling event, the following background values were identified by Sanitas as potential outliers and handled as described:

- **Field pH, MW-301, January 8, 2019.** One low result from the January 2019 event was flagged as a statistical outlier. This result was not removed from the dataset because it appears to be within the range of potential natural variability for background. The other field pH results obtained on the same day were not similarly low; therefore, the low result for MW-301 does not appear to represent a low bias due to instrument or calibration error.

- **Sulfate, MW-301, April 8, 2019.** One low result from the April 2019 event was flagged as a statistical outlier. This result was not removed from the dataset because it appears to be within the range of potential natural variability for background.

Outlier analysis results are included in **Attachment 2**.

BACKGROUND UPDATE

The background data pool was updated in accordance with the Unified Guidance, which recommends updating background every 2 to 3 years for semiannual sampling. Prior to expanding the data pool, the original background data set (April 2016 through August 2017) and the data to be added (November 2017 through April 2022) were compared. The Unified Guidance states that recently collected measurements from the background wells can be added to the existing pool if a Student's t-test or Wilcoxon rank-sum test finds no significant difference between the two groups at the 1 percent level of significance.

The Sanitas background group comparison for the OGS background data sets, included in **Attachment 3**, indicated no significant difference at the 1 percent level, except for antimony, arsenic, beryllium, and mercury, where most results were non-detect and the shift reflected a change in detection limits. Based on these results, the more recent data can be added to the background pool. The comparison uses Welch's t-test for normally distributed data and the Mann-Whitney test for non-normal data.

INTERWELL PREDICTION LIMITS

Interwell prediction limits for Appendix III parameters are calculated using background data from the upgradient monitoring well (MW-301) for each monitored constituent, with outliers removed as noted above. During this evaluation of compliance monitoring, groundwater results from April 2016 through April 2022 were included to calculate the interwell prediction limits. The prediction limit analysis performed in Sanitas includes the following steps:

1. If 100 percent of the background values are non-detect, the Double Quantification rule applies and no prediction limit is calculated.
2. If more than 50 percent of results are non-detect, then a non-parametric prediction limit is calculated.
3. If 50 percent or fewer of the results are non-detect, run normality test (Shapiro Wilk/Francia) to assess whether the data fit a normal distribution or can be transformed to fit a normal distribution (e.g., lognormal).
4. If normal or transformed normal, calculate parametric prediction limit.
5. If not normal or transformed normal, calculate non-parametric prediction limit.

Consistent with the Unified Guidance, parametric prediction limits are calculated based on a 1-of-2 retesting protocol and a 10 percent site-wide false positive rate. Sanitas establishes the per-test significance level based on user inputs of the number of events per year, number of constituents being evaluated, and number of compliance wells. For this update, the following values were used:

Parameter	Value	Comments
Evaluations per year	2	Spring and Fall events
Constituents analyzed	7	Total of seven Appendix III constituents analyzed, all constituents detected at least once
Compliance wells	5	Five compliance wells at waste boundary

Non-parametric prediction limits are also based on a 1-of-2 retesting protocol.

For results with 100 percent non-detects in the background data, evaluation under the Double Quantification Rule means that a statistically significant increase (SSI) has not occurred for a compliance well unless two sample results from the well exceed the laboratory’s reporting limit or quantification limit. All of the constituents were detected at least one in the background wells; therefore, UPLs were calculated for all. Although UPLs were calculated for constituents with a high proportion of non-detects, a future result will not be identified as an SSI unless two sample results exceed both the UPL and the reporting limit or quantification limit.

For evaluation of parameters with less than 100 percent non-detects in the background sampling, the non-detects were adjusted using the Kaplan-Meier technique, unless the non-detects represent less than 15 percent of the total samples, in which case one-half of the detection limit was used.

Interwell prediction limit analysis results are included in **Attachment 4**.

INTERWELL TOLERANCE LIMITS

Interwell tolerance limits for Appendix IV parameters are calculated using background data from the upgradient monitoring well (MW-301) for each monitored constituent, with outliers removed as noted above. During this evaluation of compliance monitoring, groundwater results from April 2016 through April 2022 were included to calculate the interwell tolerance limits. The tolerance limit analysis was performed in Sanitas, including the same five steps listed above. Management of non-detect results in the background data was also the same as described above for prediction limits. As recommended in the Unified Guidance, the UTL was calculated with 95 percent confidence and 95 percent coverage.

Interwell tolerance limits analysis results are included in **Attachment 5**.


NDK/jsn/SCC

I:\25222072.00\Data and Calculations\Sanitas\2021 OGS UPLs and TLs\2203_OGS - CCR Stats Memo.docx

Attachment 1

Times Series Graphs


Antimony

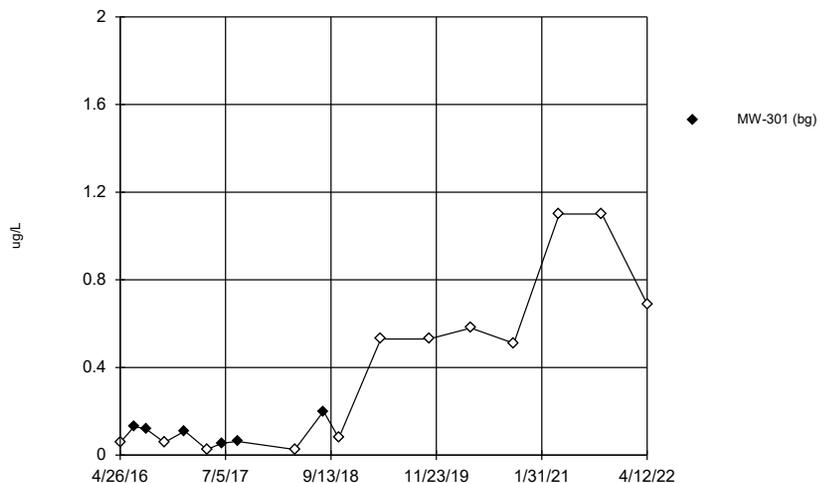

Time Series Analysis Run 6/27/2022 11:47 AM

Ottumwa Generating Station Client: SCS Engineers Data: OGS_CP_Export_201122


Arsenic

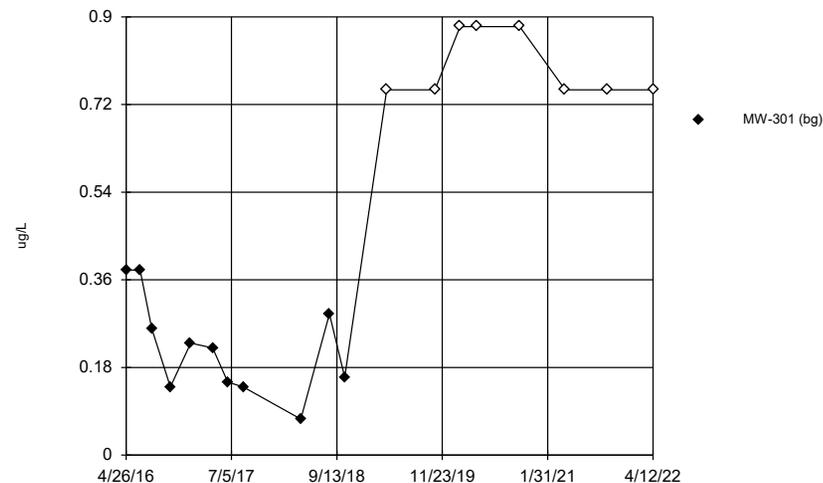

Time Series Analysis Run 6/27/2022 11:47 AM

Ottumwa Generating Station Client: SCS Engineers Data: OGS_CP_Export_201122


Barium

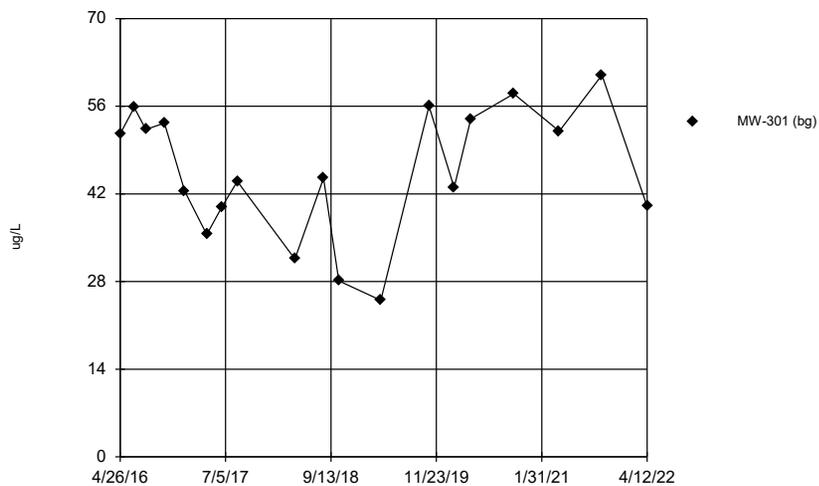

Time Series Analysis Run 6/27/2022 11:47 AM

Ottumwa Generating Station Client: SCS Engineers Data: OGS_CP_Export_201122

Beryllium

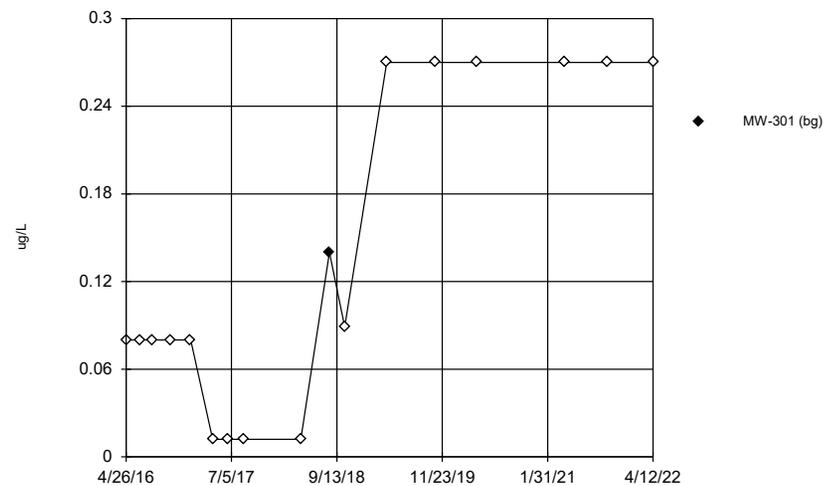

Time Series Analysis Run 6/27/2022 11:47 AM

Ottumwa Generating Station Client: SCS Engineers Data: OGS_CP_Export_201122

Time Series

Constituent: Antimony (ug/L) Analysis Run 6/27/2022 11:48 AM

Ottumwa Generating Station Client: SCS Engineers Data: OGS_CP_Export_201122

	MW-301 (bg)
4/26/2016	<0.058 (U)
6/23/2016	0.13 (J)
8/10/2016	0.12 (J)
10/26/2016	<0.058 (U)
1/18/2017	0.11 (J)
4/19/2017	<0.026 (U)
6/20/2017	0.054 (J)
8/23/2017	0.063 (J)
4/18/2018	<0.026 (U)
8/14/2018	0.2 (J)
10/16/2018	<0.078 (U)
4/8/2019	<0.53 (U)
10/24/2019	<0.53 (U)
4/14/2020	<0.58 (U)
10/8/2020	<0.51 (U)
4/14/2021	<1.1 (U)
10/7/2021	<1.1 (U)
4/12/2022	<0.69 (U)

Time Series

Constituent: Arsenic (ug/L) Analysis Run 6/27/2022 11:48 AM

Ottumwa Generating Station Client: SCS Engineers Data: OGS_CP_Export_201122

	MW-301 (bg)
4/26/2016	0.38 (J)
6/23/2016	0.38 (J)
8/10/2016	0.26 (J)
10/26/2016	0.14 (J)
1/18/2017	0.23 (J)
4/19/2017	0.22 (J)
6/20/2017	0.15 (J)
8/23/2017	0.14 (J)
4/18/2018	0.074 (J)
8/14/2018	0.29 (J)
10/16/2018	0.16 (J)
4/8/2019	<0.75 (U)
10/24/2019	<0.75 (U)
2/5/2020	<0.88 (U)
4/14/2020	<0.88 (U)
10/8/2020	<0.88 (U)
4/14/2021	<0.75 (U)
10/7/2021	<0.75 (U)
4/12/2022	<0.75 (U)

Time Series

Constituent: Barium (ug/L) Analysis Run 6/27/2022 11:48 AM

Ottumwa Generating Station Client: SCS Engineers Data: OGS_CP_Export_201122

	MW-301 (bg)
4/26/2016	51.6
6/23/2016	55.8
8/10/2016	52.3
10/26/2016	53.3
1/18/2017	42.4
4/19/2017	35.5
6/20/2017	39.9
8/23/2017	44
4/18/2018	31.6
8/14/2018	44.5
10/16/2018	28.1
4/8/2019	25
10/24/2019	56
2/5/2020	43
4/14/2020	54
10/8/2020	58
4/14/2021	52
10/7/2021	61
4/12/2022	40


Time Series

Constituent: Beryllium (ug/L) Analysis Run 6/27/2022 11:48 AM

Ottumwa Generating Station Client: SCS Engineers Data: OGS_CP_Export_201122

	MW-301 (bg)
4/26/2016	<0.08 (U)
6/23/2016	<0.08 (U)
8/10/2016	<0.08 (U)
10/26/2016	<0.08 (U)
1/18/2017	<0.08 (U)
4/19/2017	<0.012 (U)
6/20/2017	<0.012 (U)
8/23/2017	<0.012 (U)
4/18/2018	<0.012 (U)
8/14/2018	0.14 (J)
10/16/2018	<0.089 (U)
4/8/2019	<0.27 (U)
10/24/2019	<0.27 (U)
4/14/2020	<0.27 (U)
4/14/2021	<0.27 (U)
10/7/2021	<0.27 (U)
4/12/2022	<0.27 (U)


Boron

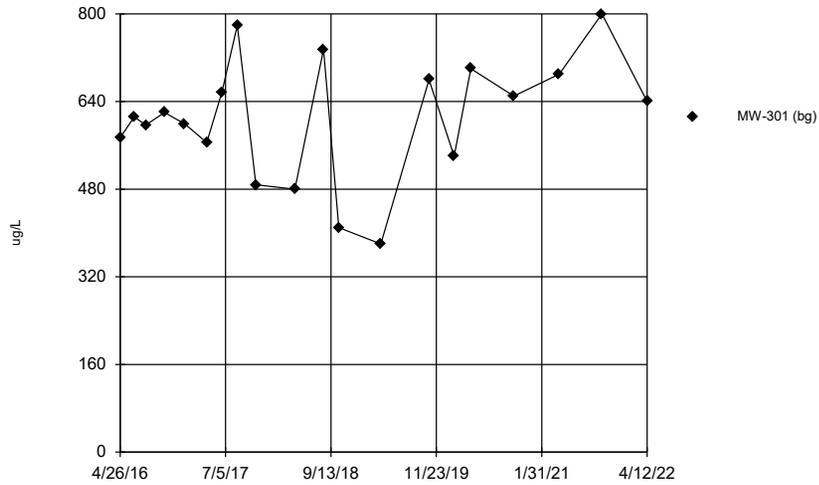

Time Series Analysis Run 6/27/2022 11:47 AM

Ottumwa Generating Station Client: SCS Engineers Data: OGS_CP_Export_201122


Cadmium

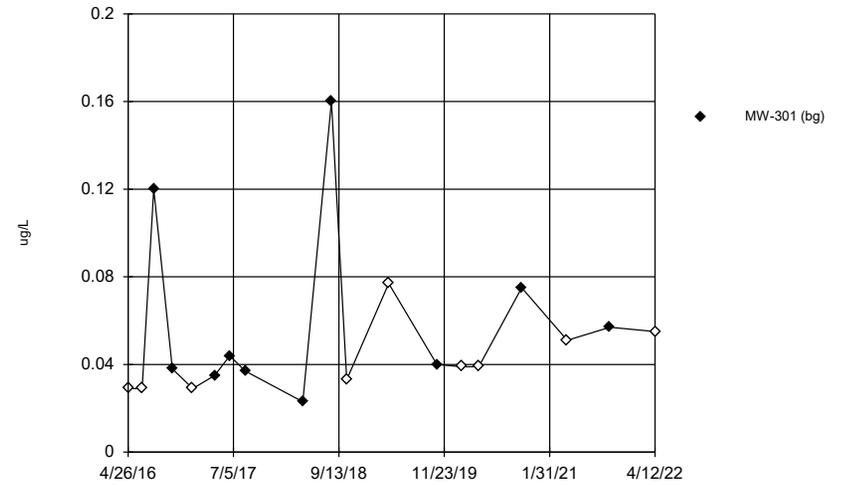

Time Series Analysis Run 6/27/2022 11:47 AM

Ottumwa Generating Station Client: SCS Engineers Data: OGS_CP_Export_201122


Calcium

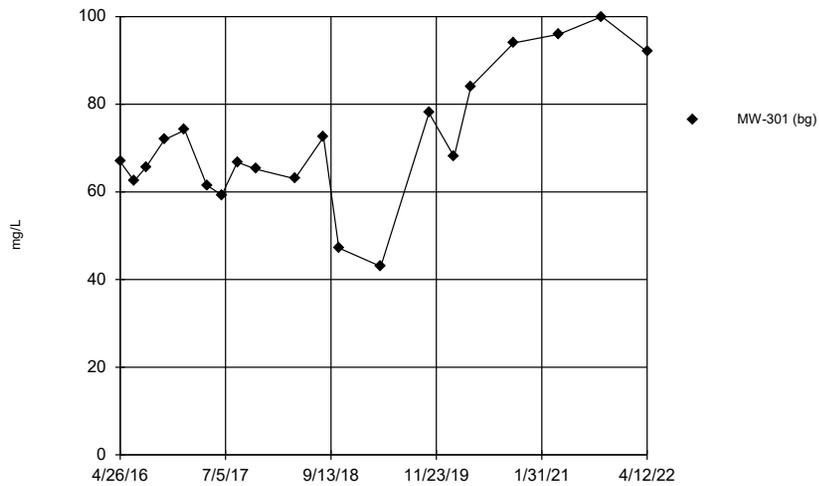

Time Series Analysis Run 6/27/2022 11:47 AM

Ottumwa Generating Station Client: SCS Engineers Data: OGS_CP_Export_201122

Chloride

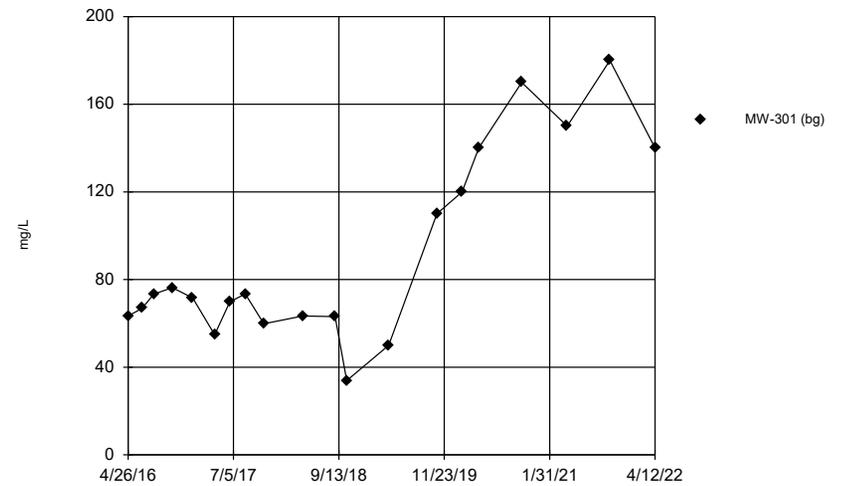

Time Series Analysis Run 6/27/2022 11:47 AM

Ottumwa Generating Station Client: SCS Engineers Data: OGS_CP_Export_201122

Time Series

Constituent: Boron (ug/L) Analysis Run 6/27/2022 11:48 AM

Ottumwa Generating Station Client: SCS Engineers Data: OGS_CP_Export_201122

	MW-301 (bg)
4/26/2016	574
6/23/2016	612
8/10/2016	597
10/26/2016	620
1/18/2017	599
4/19/2017	565
6/20/2017	657
8/23/2017	779
11/8/2017	488
4/18/2018	480
8/14/2018	735
10/16/2018	410
4/8/2019	380
10/24/2019	680
2/5/2020	540
4/14/2020	700
10/8/2020	650
4/14/2021	690
10/7/2021	800
4/12/2022	640

Time Series

Constituent: Cadmium (ug/L) Analysis Run 6/27/2022 11:48 AM

Ottumwa Generating Station Client: SCS Engineers Data: OGS_CP_Export_201122

	MW-301 (bg)
4/26/2016	<0.029 (U)
6/23/2016	<0.029 (U)
8/10/2016	0.12 (J)
10/26/2016	0.038 (J)
1/18/2017	<0.029 (U)
4/19/2017	0.035 (J)
6/20/2017	0.044 (J)
8/23/2017	0.037 (J)
4/18/2018	0.023 (J)
8/14/2018	0.16 (J)
10/16/2018	<0.033 (U)
4/8/2019	<0.077 (U)
10/24/2019	0.04 (J)
2/5/2020	<0.039 (U)
4/14/2020	<0.039 (U)
10/8/2020	0.075 (J)
4/14/2021	<0.051 (U)
10/7/2021	0.057 (J)
4/12/2022	<0.055 (U)

Time Series

Constituent: Calcium (mg/L) Analysis Run 6/27/2022 11:48 AM

Ottumwa Generating Station Client: SCS Engineers Data: OGS_CP_Export_201122

	MW-301 (bg)
4/26/2016	66.9
6/23/2016	62.5
8/10/2016	65.6
10/26/2016	71.9
1/18/2017	74.1
4/19/2017	61.5
6/20/2017	59.3
8/23/2017	66.8
11/8/2017	65.2
4/18/2018	63
8/14/2018	72.5
10/16/2018	47.2
4/8/2019	43
10/24/2019	78
2/5/2020	68
4/14/2020	84
10/8/2020	94
4/14/2021	96
10/7/2021	100
4/12/2022	92


Time Series

Constituent: Chloride (mg/L) Analysis Run 6/27/2022 11:48 AM

Ottumwa Generating Station Client: SCS Engineers Data: OGS_CP_Export_201122

	MW-301 (bg)
4/26/2016	63.4
6/23/2016	66.9
8/10/2016	73.3
10/26/2016	76.3
1/18/2017	71.6
4/19/2017	54.8
6/20/2017	69.8
8/23/2017	73.5
11/8/2017	59.8
4/18/2018	63.4
8/29/2018	63.1
10/16/2018	33.9
4/8/2019	50
10/24/2019	110
2/5/2020	120
4/14/2020	140
10/8/2020	170
4/14/2021	150
10/7/2021	180
4/12/2022	140


Chromium

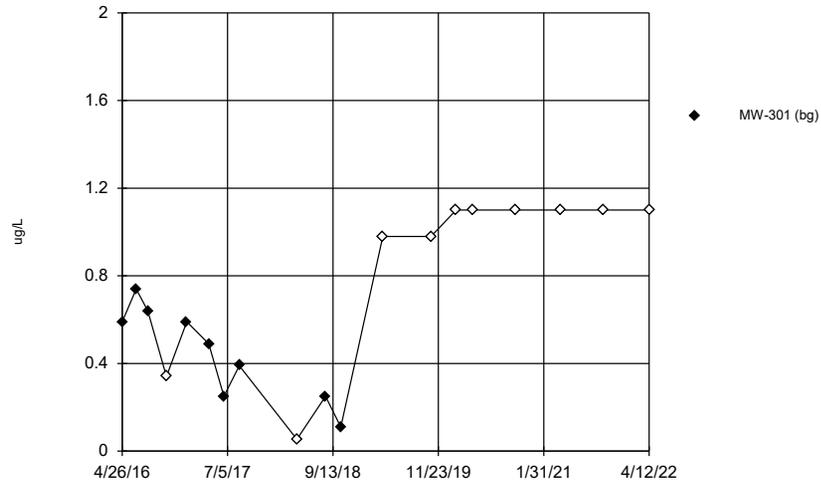

Time Series Analysis Run 6/27/2022 11:47 AM

Ottumwa Generating Station Client: SCS Engineers Data: OGS_CP_Export_201122


Cobalt

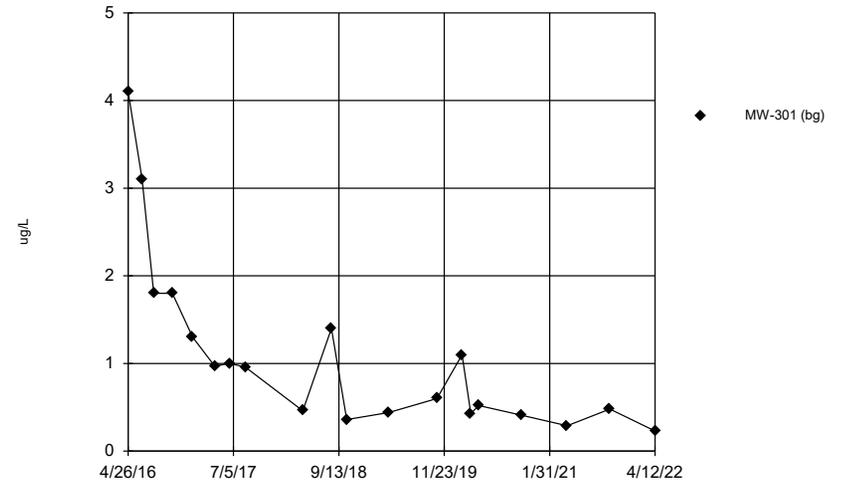

Time Series Analysis Run 6/27/2022 11:47 AM

Ottumwa Generating Station Client: SCS Engineers Data: OGS_CP_Export_201122


Field pH

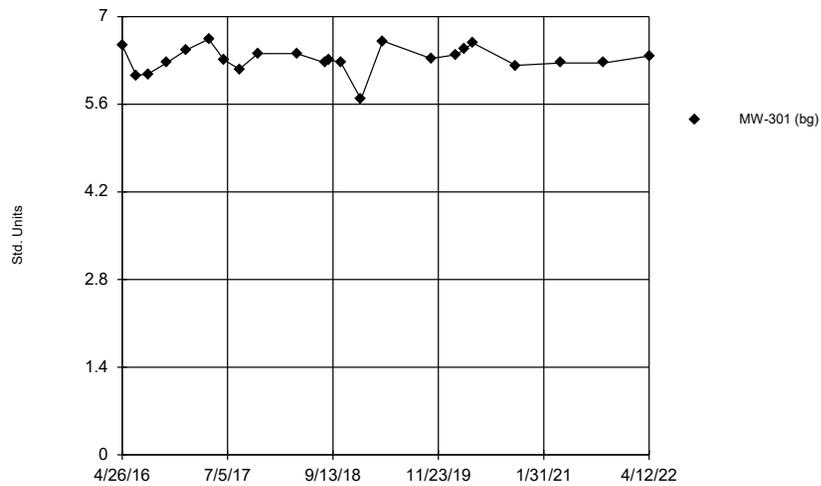

Time Series Analysis Run 6/27/2022 11:47 AM

Ottumwa Generating Station Client: SCS Engineers Data: OGS_CP_Export_201122

Fluoride

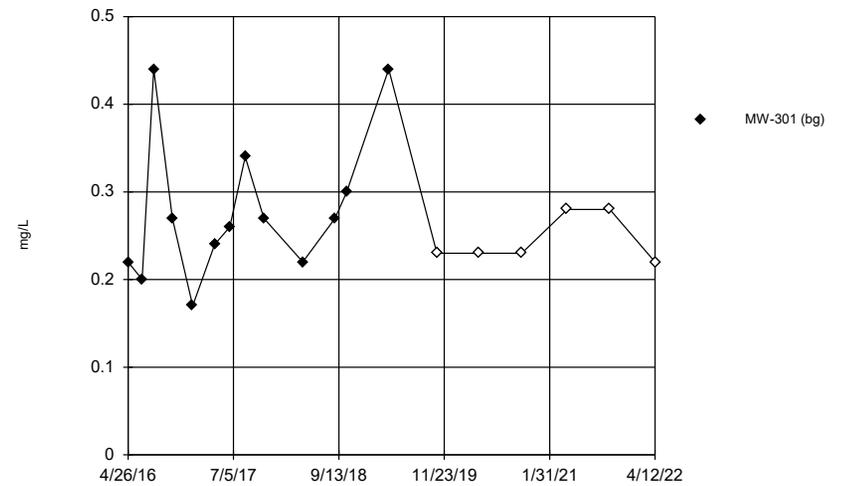

Time Series Analysis Run 6/27/2022 11:48 AM

Ottumwa Generating Station Client: SCS Engineers Data: OGS_CP_Export_201122

Time Series

Constituent: Chromium (ug/L) Analysis Run 6/27/2022 11:48 AM
Ottumwa Generating Station Client: SCS Engineers Data: OGS_CP_Export_201122

	MW-301 (bg)
4/26/2016	0.59 (J)
6/23/2016	0.74 (J)
8/10/2016	0.64 (J)
10/26/2016	<0.34 (U)
1/18/2017	0.59 (J)
4/19/2017	0.49 (J)
6/20/2017	0.25 (J)
8/23/2017	0.39 (J)
4/18/2018	<0.054 (U)
8/14/2018	0.25 (J)
10/16/2018	0.11 (J)
4/8/2019	<0.98 (U)
10/24/2019	<0.98 (U)
2/5/2020	<1.1 (U)
4/14/2020	<1.1 (U)
10/8/2020	<1.1 (U)
4/14/2021	<1.1 (U)
10/7/2021	<1.1 (U)
4/12/2022	<1.1 (U)

Time Series

Constituent: Cobalt (ug/L) Analysis Run 6/27/2022 11:48 AM

Ottumwa Generating Station Client: SCS Engineers Data: OGS_CP_Export_201122

	MW-301 (bg)
4/26/2016	4.1
6/23/2016	3.1
8/10/2016	1.8
10/26/2016	1.8
1/18/2017	1.3
4/19/2017	0.97 (J)
6/20/2017	1 (J)
8/23/2017	0.96 (J)
4/18/2018	0.46 (J)
8/14/2018	1.4
10/16/2018	0.36 (J)
4/8/2019	0.44 (J)
10/24/2019	0.6
2/5/2020	1.1
3/12/2020	0.43 (J)
4/14/2020	0.52
10/8/2020	0.41 (J)
4/14/2021	0.29 (J)
10/7/2021	0.48 (J)
4/12/2022	0.23 (J)

Time Series

Constituent: Field pH (Std. Units) Analysis Run 6/27/2022 11:48 AM

Ottumwa Generating Station Client: SCS Engineers Data: OGS_CP_Export_201122

	MW-301 (bg)
4/26/2016	6.54
6/23/2016	6.06
8/10/2016	6.08
10/26/2016	6.26
1/18/2017	6.47
4/19/2017	6.64
6/20/2017	6.31
8/23/2017	6.16
11/8/2017	6.41
4/18/2018	6.41
8/14/2018	6.26
8/29/2018	6.31
10/16/2018	6.27
1/8/2019	5.68
4/8/2019	6.61
10/24/2019	6.33
2/5/2020	6.39
3/12/2020	6.48
4/14/2020	6.58
10/8/2020	6.22
4/14/2021	6.26
10/7/2021	6.26
4/12/2022	6.37


Time Series

Constituent: Fluoride (mg/L) Analysis Run 6/27/2022 11:48 AM

Ottumwa Generating Station Client: SCS Engineers Data: OGS_CP_Export_201122


	MW-301 (bg)
4/26/2016	0.22
6/23/2016	0.2 (J)
8/10/2016	0.44
10/26/2016	0.27
1/18/2017	0.17 (J)
4/19/2017	0.24
6/20/2017	0.26
8/23/2017	0.34
11/8/2017	0.27
4/18/2018	0.22
8/29/2018	0.27
10/16/2018	0.3
4/8/2019	0.44 (J)
10/24/2019	<0.23 (U)
4/14/2020	<0.23 (U)
10/8/2020	<0.23 (U)
4/14/2021	<0.28 (U)
10/7/2021	<0.28 (U)
4/12/2022	<0.22 (U)

Lead

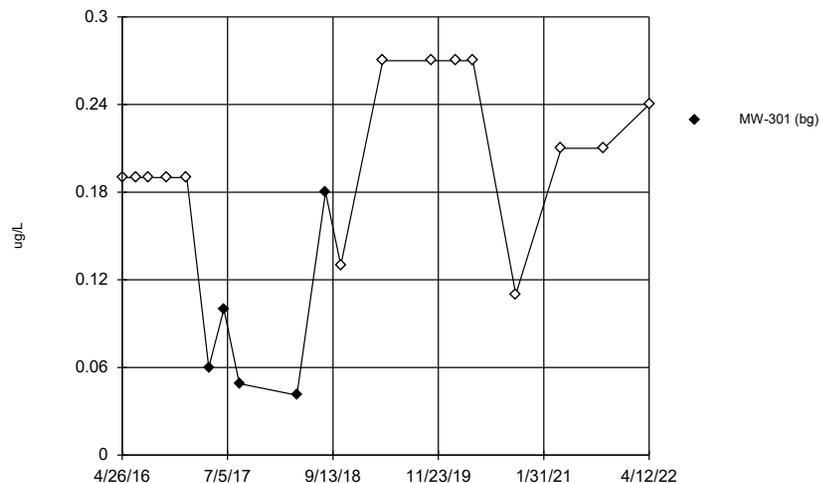


Time Series Analysis Run 6/27/2022 11:48 AM
 Ottumwa Generating Station Client: SCS Engineers Data: OGS_CP_Export_201122

Lithium

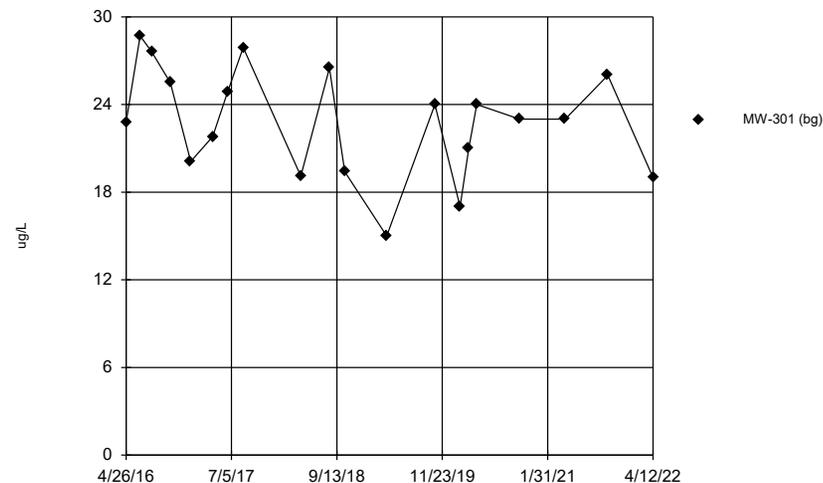


Time Series Analysis Run 6/27/2022 11:48 AM
 Ottumwa Generating Station Client: SCS Engineers Data: OGS_CP_Export_201122

Mercury

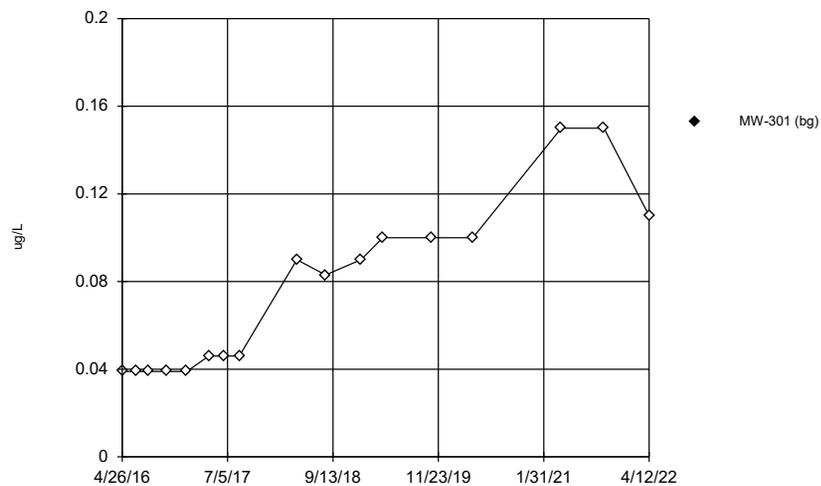

Time Series Analysis Run 6/27/2022 11:48 AM
 Ottumwa Generating Station Client: SCS Engineers Data: OGS_CP_Export_201122

Molybdenum

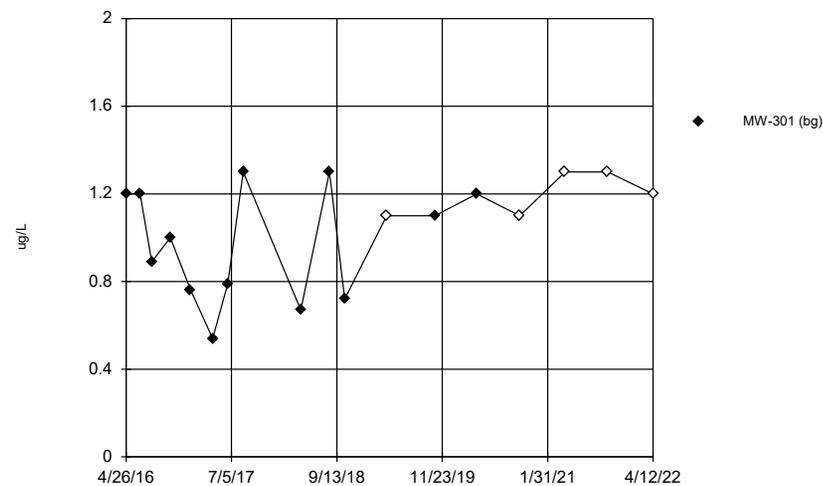

Time Series Analysis Run 6/27/2022 11:48 AM
 Ottumwa Generating Station Client: SCS Engineers Data: OGS_CP_Export_201122

Time Series

Constituent: Lead (ug/L) Analysis Run 6/27/2022 11:48 AM

Ottumwa Generating Station Client: SCS Engineers Data: OGS_CP_Export_201122

	MW-301 (bg)
4/26/2016	<0.19 (U)
6/23/2016	<0.19 (U)
8/10/2016	<0.19 (U)
10/26/2016	<0.19 (U)
1/18/2017	<0.19 (U)
4/19/2017	0.06 (J)
6/20/2017	0.1 (J)
8/23/2017	0.049 (J)
4/18/2018	0.041 (J)
8/14/2018	0.18 (J)
10/16/2018	<0.13 (U)
4/8/2019	<0.27 (U)
10/24/2019	<0.27 (U)
2/5/2020	<0.27 (U)
4/14/2020	<0.27 (U)
10/8/2020	<0.11 (U)
4/14/2021	<0.21 (U)
10/7/2021	<0.21 (U)
4/12/2022	<0.24 (U)

Time Series

Constituent: Lithium (ug/L) Analysis Run 6/27/2022 11:48 AM

Ottumwa Generating Station Client: SCS Engineers Data: OGS_CP_Export_201122

	MW-301 (bg)
4/26/2016	22.8
6/23/2016	28.7
8/10/2016	27.6
10/26/2016	25.5
1/18/2017	20.1
4/19/2017	21.8
6/20/2017	24.9
8/23/2017	27.9
4/18/2018	19.1
8/14/2018	26.5
10/16/2018	19.4
4/8/2019	15
10/24/2019	24
2/5/2020	17
3/12/2020	21
4/14/2020	24
10/8/2020	23
4/14/2021	23
10/7/2021	26
4/12/2022	19

Time Series

Constituent: Mercury (ug/L) Analysis Run 6/27/2022 11:48 AM

Ottumwa Generating Station Client: SCS Engineers Data: OGS_CP_Export_201122

	MW-301 (bg)
4/26/2016	<0.039 (U)
6/23/2016	<0.039 (U)
8/10/2016	<0.039 (U)
10/26/2016	<0.039 (U)
1/18/2017	<0.039 (U)
4/19/2017	<0.046 (U)
6/20/2017	<0.046 (U)
8/23/2017	<0.046 (U)
4/18/2018	<0.09 (U)
8/14/2018	<0.083 (U)
1/8/2019	<0.09 (U)
4/8/2019	<0.1 (U)
10/24/2019	<0.1 (U)
4/14/2020	<0.1 (U)
4/14/2021	<0.15 (U)
10/7/2021	<0.15 (U)
4/12/2022	<0.11 (U)


Time Series

Constituent: Molybdenum (ug/L) Analysis Run 6/27/2022 11:48 AM

Ottumwa Generating Station Client: SCS Engineers Data: OGS_CP_Export_201122

	MW-301 (bg)
4/26/2016	1.2
6/23/2016	1.2
8/10/2016	0.89 (J)
10/26/2016	1
1/18/2017	0.76 (J)
4/19/2017	0.54 (J)
6/20/2017	0.79 (J)
8/23/2017	1.3
4/18/2018	0.67 (J)
8/14/2018	1.3
10/16/2018	0.72 (J)
4/8/2019	<1.1 (U)
10/24/2019	1.1 (J)
4/14/2020	1.2 (J)
10/8/2020	<1.1 (U)
4/14/2021	<1.3 (U)
10/7/2021	<1.3 (U)
4/12/2022	<1.2 (U)


Selenium

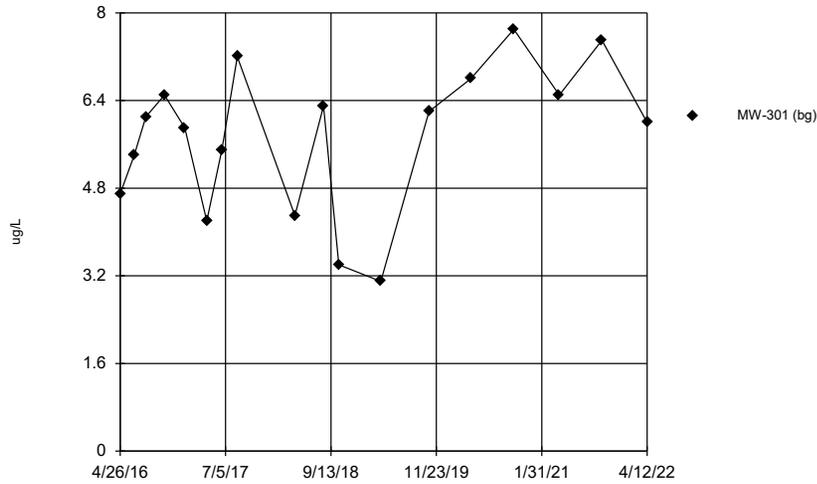

Time Series Analysis Run 6/27/2022 11:48 AM

Ottumwa Generating Station Client: SCS Engineers Data: OGS_CP_Export_201122


Sulfate

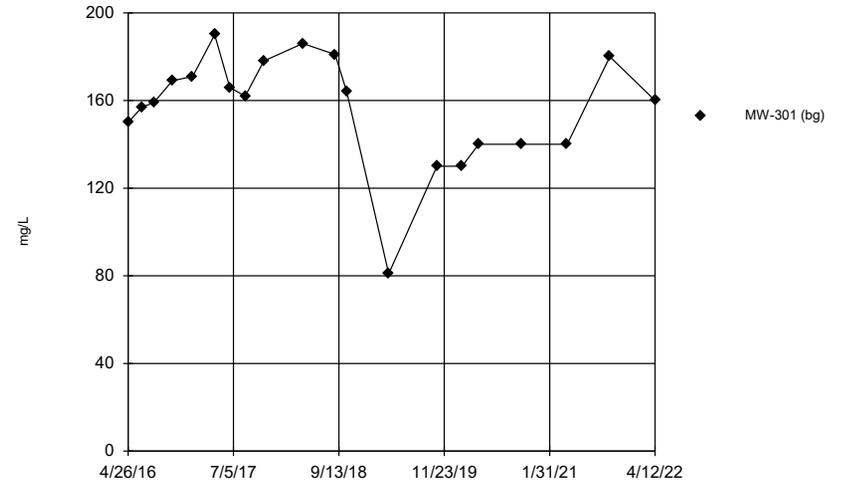

Time Series Analysis Run 6/27/2022 11:48 AM

Ottumwa Generating Station Client: SCS Engineers Data: OGS_CP_Export_201122


Thallium

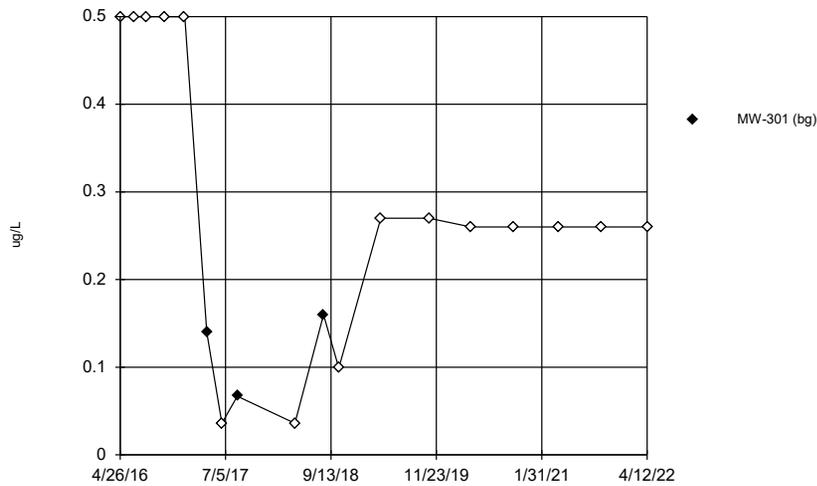

Time Series Analysis Run 6/27/2022 11:48 AM

Ottumwa Generating Station Client: SCS Engineers Data: OGS_CP_Export_201122

Total Dissolved Solids

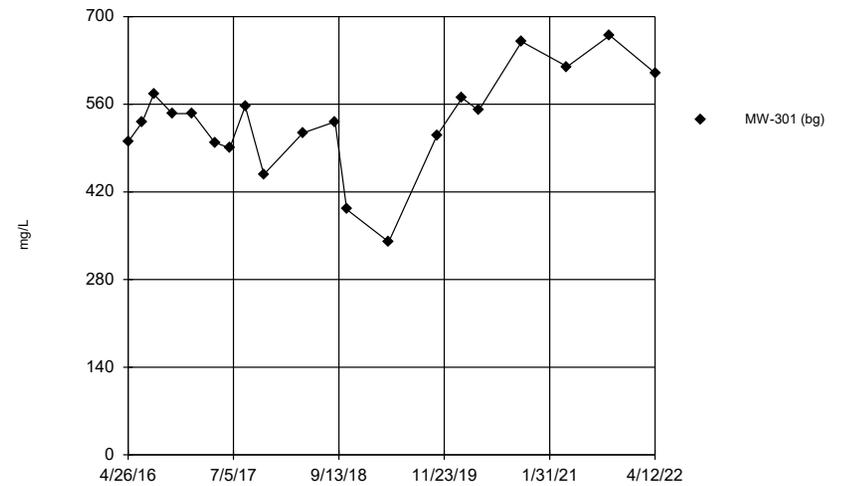

Time Series Analysis Run 6/27/2022 11:48 AM

Ottumwa Generating Station Client: SCS Engineers Data: OGS_CP_Export_201122

Time Series

Constituent: Selenium (ug/L) Analysis Run 6/27/2022 11:48 AM

Ottumwa Generating Station Client: SCS Engineers Data: OGS_CP_Export_201122

	MW-301 (bg)
4/26/2016	4.7
6/23/2016	5.4
8/10/2016	6.1
10/26/2016	6.5
1/18/2017	5.9
4/19/2017	4.2
6/20/2017	5.5
8/23/2017	7.2
4/18/2018	4.3
8/14/2018	6.3
10/16/2018	3.4
4/8/2019	3.1 (J)
10/24/2019	6.2
4/14/2020	6.8
10/8/2020	7.7
4/14/2021	6.5
10/7/2021	7.5
4/12/2022	6

Time Series

Constituent: Sulfate (mg/L) Analysis Run 6/27/2022 11:48 AM

Ottumwa Generating Station Client: SCS Engineers Data: OGS_CP_Export_201122

	MW-301 (bg)
4/26/2016	150
6/23/2016	157
8/10/2016	159
10/26/2016	169
1/18/2017	171
4/19/2017	190
6/20/2017	166
8/23/2017	162
11/8/2017	178
4/18/2018	186
8/29/2018	181
10/16/2018	164
4/8/2019	81
10/24/2019	130
2/5/2020	130
4/14/2020	140
10/8/2020	140
4/14/2021	140
10/7/2021	180
4/12/2022	160

Time Series

Constituent: Thallium (ug/L) Analysis Run 6/27/2022 11:48 AM

Ottumwa Generating Station Client: SCS Engineers Data: OGS_CP_Export_201122

	MW-301 (bg)
4/26/2016	<0.5 (U)
6/23/2016	<0.5 (U)
8/10/2016	<0.5 (U)
10/26/2016	<0.5 (U)
1/18/2017	<0.5 (U)
4/19/2017	0.14 (J)
6/20/2017	<0.036 (U)
8/23/2017	0.067 (J)
4/18/2018	<0.036 (U)
8/14/2018	0.16 (J)
10/16/2018	<0.099 (U)
4/8/2019	<0.27 (U)
10/24/2019	<0.27 (U)
4/14/2020	<0.26 (U)
10/8/2020	<0.26 (U)
4/14/2021	<0.26 (U)
10/7/2021	<0.26 (U)
4/12/2022	<0.26 (U)


Time Series

Constituent: Total Dissolved Solids (mg/L) Analysis Run 6/27/2022 11:48 AM

Ottumwa Generating Station Client: SCS Engineers Data: OGS_CP_Export_201122

	MW-301 (bg)
4/26/2016	500
6/23/2016	531
8/10/2016	576
10/26/2016	545
1/18/2017	545
4/19/2017	499
6/20/2017	490
8/23/2017	557
11/8/2017	448
4/18/2018	514
8/29/2018	532
10/16/2018	392
4/8/2019	340
10/24/2019	510
2/5/2020	570
4/14/2020	550
10/8/2020	660
4/14/2021	620
10/7/2021	670
4/12/2022	610

Total Radium

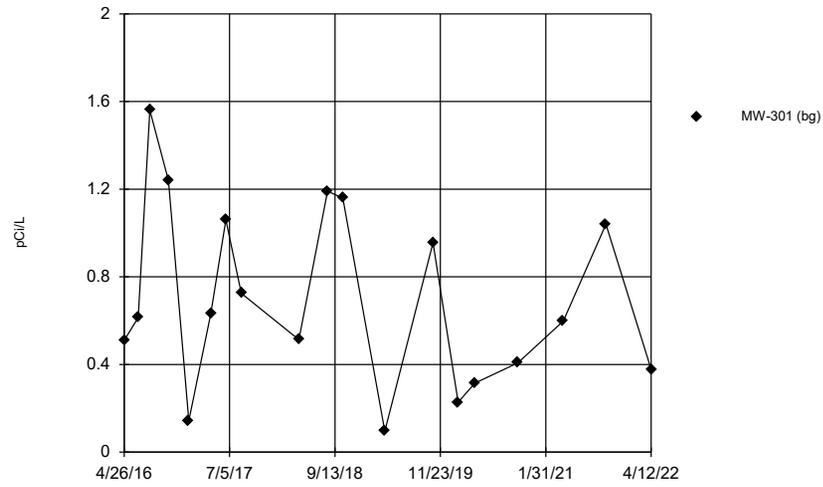

Time Series Analysis Run 6/27/2022 11:48 AM

Ottumwa Generating Station Client: SCS Engineers Data: OGS_CP_Export_201122

Time Series

Constituent: Total Radium (pCi/L) Analysis Run 6/27/2022 11:48 AM

Ottumwa Generating Station Client: SCS Engineers Data: OGS_CP_Export_201122

	MW-301 (bg)
4/26/2016	0.51
6/23/2016	0.614
8/10/2016	1.56
10/26/2016	1.24
1/18/2017	0.143
4/19/2017	0.631
6/20/2017	1.06
8/23/2017	0.725
4/18/2018	0.513
8/14/2018	1.19
10/16/2018	1.16
4/8/2019	0.0956
10/24/2019	0.956
2/5/2020	0.228
4/14/2020	0.315
10/8/2020	0.407
4/14/2021	0.598
10/7/2021	1.04
4/12/2022	0.378

Attachment 2


Outlier Analysis

Outlier Analysis

Ottumwa Generating Station Client: SCS Engineers Data: OGS_CP_Export_201122 Printed 6/27/2022, 11:47 AM

<u>Constituent</u>	<u>Well</u>	<u>Outlier</u>	<u>Value(s)</u>	<u>Date(s)</u>	<u>Method</u>	<u>Alpha</u>	<u>N</u>	<u>Mean</u>	<u>Std. Dev.</u>	<u>Distribution</u>	<u>Normality Test</u>
Antimony (ug/L)	MW-301 (bg)	No	n/a	n/a	NP (nrm)	NaN	18	0.3313	0.3584	unknown	ShapiroWilk
Arsenic (ug/L)	MW-301 (bg)	No	n/a	n/a	NP (nrm)	NaN	19	0.4639	0.3056	unknown	ShapiroWilk
Barium (ug/L)	MW-301 (bg)	No	n/a	n/a	EPA 1989	0.05	19	45.68	10.46	normal	ShapiroWilk
Beryllium (ug/L)	MW-301 (bg)	No	n/a	n/a	NP (nrm)	NaN	17	0.1351	0.1081	unknown	ShapiroWilk
Boron (ug/L)	MW-301 (bg)	No	n/a	n/a	EPA 1989	0.05	20	609.8	111.8	normal	ShapiroWilk
Cadmium (ug/L)	MW-301 (bg)	No	n/a	n/a	NP (nrm)	NaN	19	0.05316	0.03456	unknown	ShapiroWilk
Calcium (mg/L)	MW-301 (bg)	No	n/a	n/a	EPA 1989	0.05	20	71.58	15.36	normal	ShapiroWilk
Chloride (mg/L)	MW-301 (bg)	No	n/a	n/a	EPA 1989	0.05	20	91.49	43.17	ln(x)	ShapiroWilk
Chromium (ug/L)	MW-301 (bg)	n/a	n/a	n/a	NP (nrm)	NaN	19	0.6844	0.3787	unknown	ShapiroWilk
Cobalt (ug/L)	MW-301 (bg)	No	n/a	n/a	EPA 1989	0.05	20	1.088	0.9962	ln(x)	ShapiroWilk
Field pH (Std. Units)	MW-301 (bg)	Yes	5.68	1/8/2019	Dixon`s	0.05	23	6.32	0.2091	normal	ShapiroWilk
Fluoride (mg/L)	MW-301 (bg)	No	n/a	n/a	EPA 1989	0.05	19	0.2689	0.07148	ln(x)	ShapiroWilk
Lead (ug/L)	MW-301 (bg)	n/a	n/a	n/a	NP (nrm)	NaN	19	0.1768	0.07557	unknown	ShapiroWilk
Lithium (ug/L)	MW-301 (bg)	No	n/a	n/a	EPA 1989	0.05	20	22.82	3.757	normal	ShapiroWilk
Mercury (ug/L)	MW-301 (bg)	n/a	n/a	n/a	NP (nrm)	NaN	17	0.07682	0.03858	unknown	ShapiroWilk
Molybdenum (ug/L)	MW-301 (bg)	No	n/a	n/a	NP (nrm)	NaN	18	1.037	0.2471	unknown	ShapiroWilk
Selenium (ug/L)	MW-301 (bg)	No	n/a	n/a	EPA 1989	0.05	18	5.739	1.334	normal	ShapiroWilk
Sulfate (mg/L)	MW-301 (bg)	Yes	81	4/8/2019	Dixon`s	0.05	20	156.7	25.27	normal	ShapiroWilk
Thallium (ug/L)	MW-301 (bg)	No	n/a	n/a	NP (nrm)	NaN	18	0.271	0.167	unknown	ShapiroWilk
Total Dissolved Solids (mg/L)	MW-301 (bg)	No	n/a	n/a	Dixon`s	0.05	20	533	80.17	normal	ShapiroWilk
Total Radium (pCi/L)	MW-301 (bg)	No	n/a	n/a	EPA 1989	0.05	19	0.7033	0.4166	normal	ShapiroWilk


Antimony
MW-301 (bg)

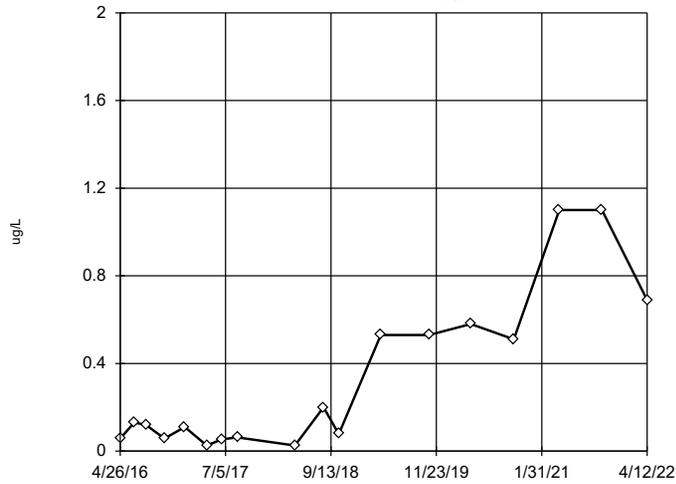

n = 18
No outliers found. Tukey's method used in lieu of parametric test because the Shapiro Wilk normality test failed at the 0.1 alpha level.
Data were natural log transformed to achieve best W statistic (graph shown in original units).
High cutoff = 484.3, low cutoff = 0.0000664, based on IQR multiplier of 3.

Tukey's Outlier Screening Analysis Run 6/27/2022 11:45 AM
Ottumwa Generating Station Client: SCS Engineers Data: OGS_CP_Export_201122


Arsenic
MW-301 (bg)

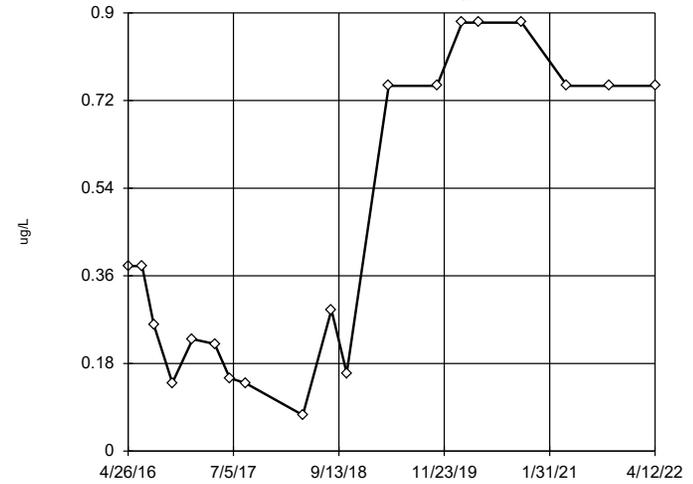

n = 19
No outliers found. Tukey's method used in lieu of parametric test because the Shapiro Wilk normality test failed at the 0.1 alpha level.
Data were natural log transformed to achieve best W statistic (graph shown in original units).
High cutoff = 77.25, low cutoff = 0.001553, based on IQR multiplier of 3.

Tukey's Outlier Screening Analysis Run 6/27/2022 11:45 AM
Ottumwa Generating Station Client: SCS Engineers Data: OGS_CP_Export_201122


Barium
MW-301 (bg)

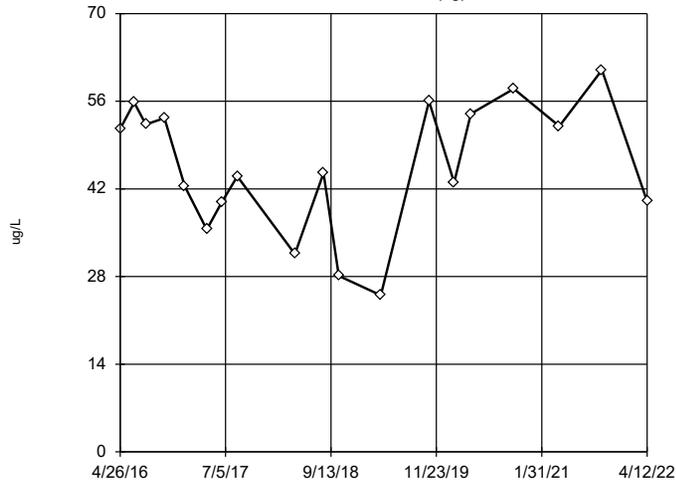

n = 19
Dixon's will not be run. No suspect values identified or unable to establish suspect values. Mean 45.68, std. dev. 10.46, critical Tn 2.532
Normality test used: Shapiro Wilk@alpha = 0.1 Calculated = 0.9443 Critical = 0.917 The distribution was found to be normally distributed.

EPA 1989 Outlier Screening Analysis Run 6/27/2022 11:45 AM
Ottumwa Generating Station Client: SCS Engineers Data: OGS_CP_Export_201122

Beryllium
MW-301 (bg)

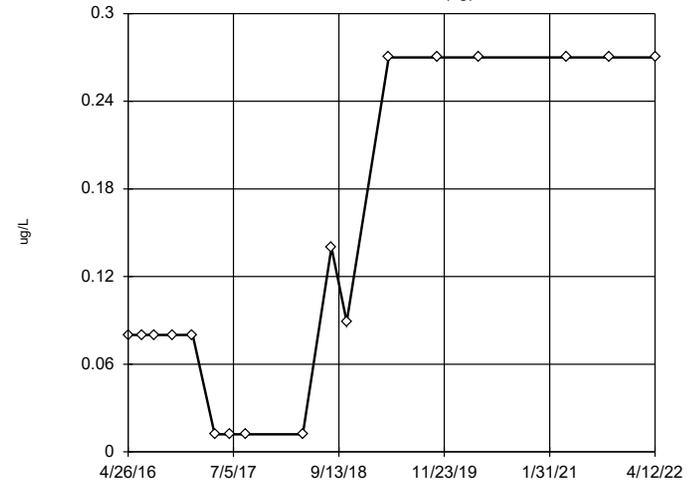

n = 17
No outliers found. Tukey's method used in lieu of parametric test because the Shapiro Wilk normality test failed at the 0.1 alpha level.
Data were square root transformed to achieve best W statistic (graph shown in original units).
High cutoff = 2.22, low cutoff = -0.5992, based on IQR multiplier of 3.

Tukey's Outlier Screening Analysis Run 6/27/2022 11:45 AM
Ottumwa Generating Station Client: SCS Engineers Data: OGS_CP_Export_201122

Tukey's Outlier Screening

Constituent: Antimony (ug/L) Analysis Run 6/27/2022 11:47 AM

Ottumwa Generating Station Client: SCS Engineers Data: OGS_CP_Export_201122

	MW-301 (bg)
4/26/2016	<0.058 (U)
6/23/2016	0.13 (J)
8/10/2016	0.12 (J)
10/26/2016	<0.058 (U)
1/18/2017	0.11 (J)
4/19/2017	<0.026 (U)
6/20/2017	0.054 (J)
8/23/2017	0.063 (J)
4/18/2018	<0.026 (U)
8/14/2018	0.2 (J)
10/16/2018	<0.078 (U)
4/8/2019	<0.53 (U)
10/24/2019	<0.53 (U)
4/14/2020	<0.58 (U)
10/8/2020	<0.51 (U)
4/14/2021	<1.1 (U)
10/7/2021	<1.1 (U)
4/12/2022	<0.69 (U)

Tukey's Outlier Screening

Constituent: Arsenic (ug/L) Analysis Run 6/27/2022 11:47 AM

Ottumwa Generating Station Client: SCS Engineers Data: OGS_CP_Export_201122

	MW-301 (bg)
4/26/2016	0.38 (J)
6/23/2016	0.38 (J)
8/10/2016	0.26 (J)
10/26/2016	0.14 (J)
1/18/2017	0.23 (J)
4/19/2017	0.22 (J)
6/20/2017	0.15 (J)
8/23/2017	0.14 (J)
4/18/2018	0.074 (J)
8/14/2018	0.29 (J)
10/16/2018	0.16 (J)
4/8/2019	<0.75 (U)
10/24/2019	<0.75 (U)
2/5/2020	<0.88 (U)
4/14/2020	<0.88 (U)
10/8/2020	<0.88 (U)
4/14/2021	<0.75 (U)
10/7/2021	<0.75 (U)
4/12/2022	<0.75 (U)

EPA 1989 Outlier Screening

Constituent: Barium (ug/L) Analysis Run 6/27/2022 11:47 AM

Ottumwa Generating Station Client: SCS Engineers Data: OGS_CP_Export_201122


	MW-301 (bg)
4/26/2016	51.6
6/23/2016	55.8
8/10/2016	52.3
10/26/2016	53.3
1/18/2017	42.4
4/19/2017	35.5
6/20/2017	39.9
8/23/2017	44
4/18/2018	31.6
8/14/2018	44.5
10/16/2018	28.1
4/8/2019	25
10/24/2019	56
2/5/2020	43
4/14/2020	54
10/8/2020	58
4/14/2021	52
10/7/2021	61
4/12/2022	40

Tukey's Outlier Screening


Constituent: Beryllium (ug/L) Analysis Run 6/27/2022 11:47 AM

Ottumwa Generating Station Client: SCS Engineers Data: OGS_CP_Export_201122


	MW-301 (bg)
4/26/2016	<0.08 (U)
6/23/2016	<0.08 (U)
8/10/2016	<0.08 (U)
10/26/2016	<0.08 (U)
1/18/2017	<0.08 (U)
4/19/2017	<0.012 (U)
6/20/2017	<0.012 (U)
8/23/2017	<0.012 (U)
4/18/2018	<0.012 (U)
8/14/2018	0.14 (J)
10/16/2018	<0.089 (U)
4/8/2019	<0.27 (U)
10/24/2019	<0.27 (U)
4/14/2020	<0.27 (U)
4/14/2021	<0.27 (U)
10/7/2021	<0.27 (U)
4/12/2022	<0.27 (U)

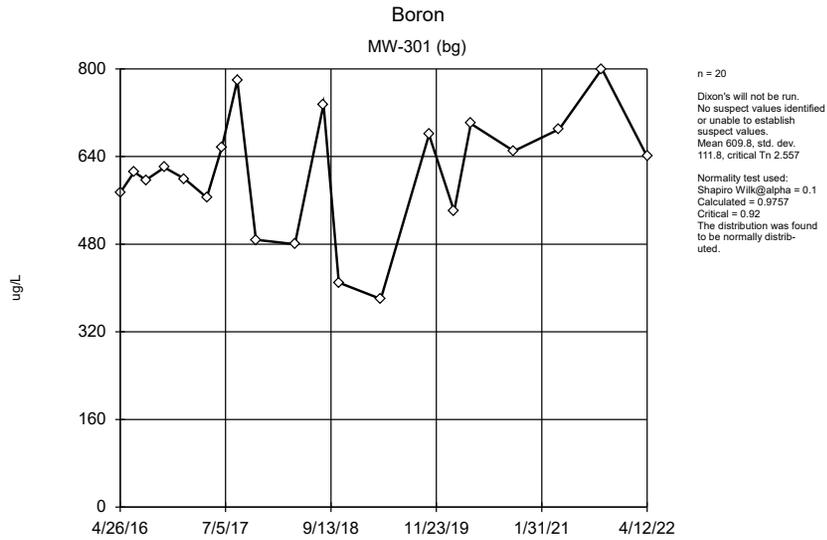


EPA 1989 Outlier Screening Analysis Run 6/27/2022 11:46 AM
 Ottumwa Generating Station Client: SCS Engineers Data: OGS_CP_Export_201122

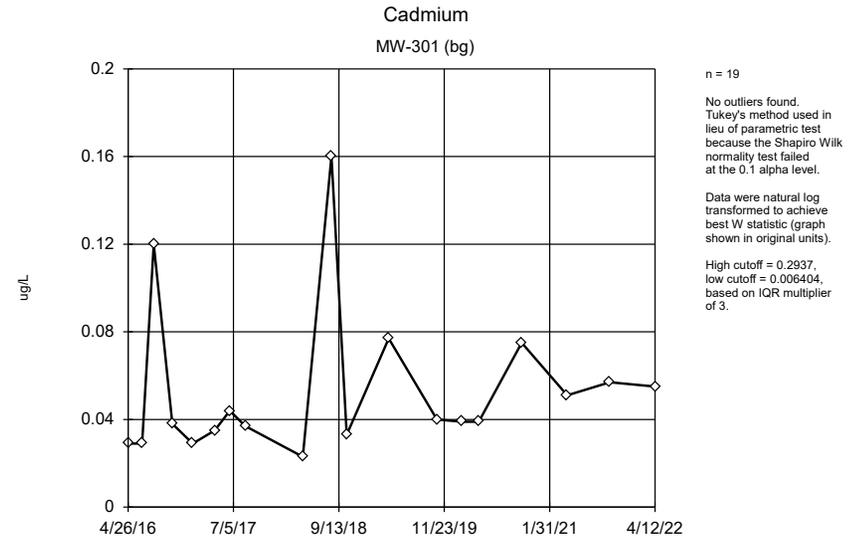

Tukey's Outlier Screening Analysis Run 6/27/2022 11:46 AM
 Ottumwa Generating Station Client: SCS Engineers Data: OGS_CP_Export_201122

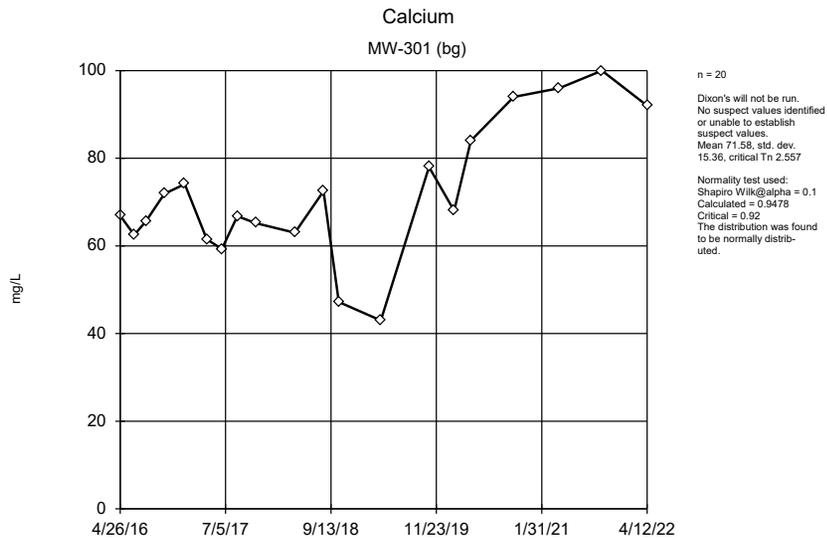

EPA 1989 Outlier Screening Analysis Run 6/27/2022 11:46 AM
 Ottumwa Generating Station Client: SCS Engineers Data: OGS_CP_Export_201122

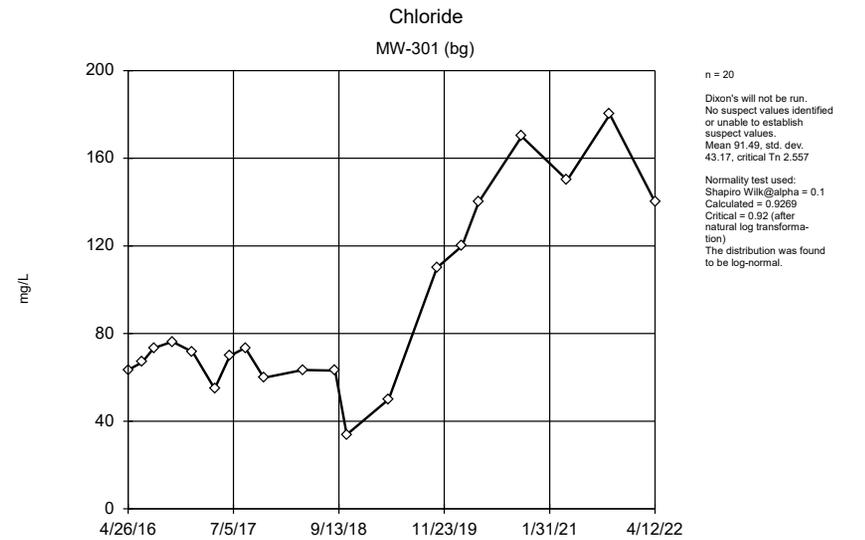

EPA 1989 Outlier Screening Analysis Run 6/27/2022 11:46 AM
 Ottumwa Generating Station Client: SCS Engineers Data: OGS_CP_Export_201122

EPA 1989 Outlier Screening

Constituent: Boron (ug/L) Analysis Run 6/27/2022 11:47 AM
Ottumwa Generating Station Client: SCS Engineers Data: OGS_CP_Export_201122

	MW-301 (bg)
4/26/2016	574
6/23/2016	612
8/10/2016	597
10/26/2016	620
1/18/2017	599
4/19/2017	565
6/20/2017	657
8/23/2017	779
11/8/2017	488
4/18/2018	480
8/14/2018	735
10/16/2018	410
4/8/2019	380
10/24/2019	680
2/5/2020	540
4/14/2020	700
10/8/2020	650
4/14/2021	690
10/7/2021	800
4/12/2022	640

Tukey's Outlier Screening

Constituent: Cadmium (ug/L) Analysis Run 6/27/2022 11:47 AM

Ottumwa Generating Station Client: SCS Engineers Data: OGS_CP_Export_201122

	MW-301 (bg)
4/26/2016	<0.029 (U)
6/23/2016	<0.029 (U)
8/10/2016	0.12 (J)
10/26/2016	0.038 (J)
1/18/2017	<0.029 (U)
4/19/2017	0.035 (J)
6/20/2017	0.044 (J)
8/23/2017	0.037 (J)
4/18/2018	0.023 (J)
8/14/2018	0.16 (J)
10/16/2018	<0.033 (U)
4/8/2019	<0.077 (U)
10/24/2019	0.04 (J)
2/5/2020	<0.039 (U)
4/14/2020	<0.039 (U)
10/8/2020	0.075 (J)
4/14/2021	<0.051 (U)
10/7/2021	0.057 (J)
4/12/2022	<0.055 (U)

EPA 1989 Outlier Screening

Constituent: Calcium (mg/L) Analysis Run 6/27/2022 11:47 AM

Ottumwa Generating Station Client: SCS Engineers Data: OGS_CP_Export_201122

	MW-301 (bg)
4/26/2016	66.9
6/23/2016	62.5
8/10/2016	65.6
10/26/2016	71.9
1/18/2017	74.1
4/19/2017	61.5
6/20/2017	59.3
8/23/2017	66.8
11/8/2017	65.2
4/18/2018	63
8/14/2018	72.5
10/16/2018	47.2
4/8/2019	43
10/24/2019	78
2/5/2020	68
4/14/2020	84
10/8/2020	94
4/14/2021	96
10/7/2021	100
4/12/2022	92


EPA 1989 Outlier Screening

Constituent: Chloride (mg/L) Analysis Run 6/27/2022 11:47 AM

Ottumwa Generating Station Client: SCS Engineers Data: OGS_CP_Export_201122

	MW-301 (bg)
4/26/2016	63.4
6/23/2016	66.9
8/10/2016	73.3
10/26/2016	76.3
1/18/2017	71.6
4/19/2017	54.8
6/20/2017	69.8
8/23/2017	73.5
11/8/2017	59.8
4/18/2018	63.4
8/29/2018	63.1
10/16/2018	33.9
4/8/2019	50
10/24/2019	110
2/5/2020	120
4/14/2020	140
10/8/2020	170
4/14/2021	150
10/7/2021	180
4/12/2022	140


Chromium
MW-301 (bg)

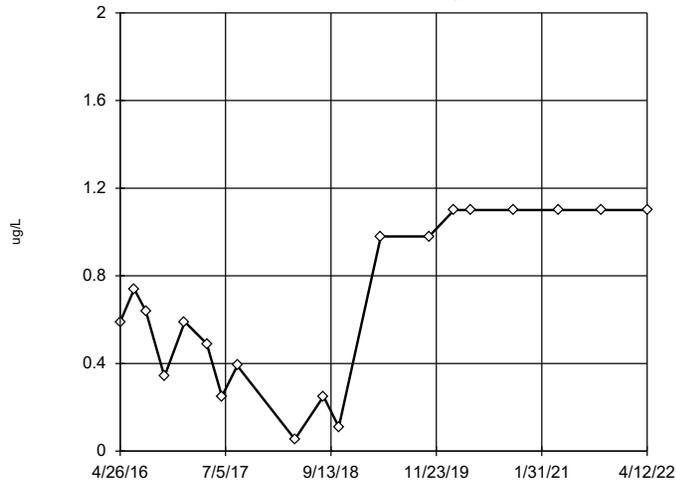

n = 19
No outliers found. Tukey's method used in lieu of parametric test because the Shapiro Wilk normality test failed at the 0.1 alpha level.
Data were square root transformed to achieve best W statistic (graph shown in original units).
The results were invalidated, because both the lower and upper quartiles represent reporting limits.

Tukey's Outlier Screening Analysis Run 6/27/2022 11:46 AM
Ottumwa Generating Station Client: SCS Engineers Data: OGS_CP_Export_201122


Cobalt
MW-301 (bg)

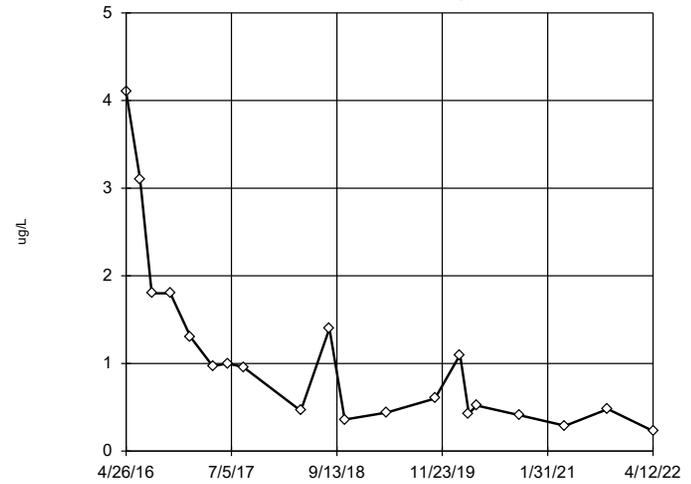

n = 20
Dixon's will not be run. No suspect values identified or unable to establish suspect values. Mean 1.089, std. dev. 0.9962, critical Tr 2.557
Normality test used: Shapiro Wilk@alpha = 0.1 Calculated = 0.9554 Critical = 0.92 (after natural log transformation) The distribution was found to be log-normal.

EPA 1989 Outlier Screening Analysis Run 6/27/2022 11:46 AM
Ottumwa Generating Station Client: SCS Engineers Data: OGS_CP_Export_201122


Field pH
MW-301 (bg)

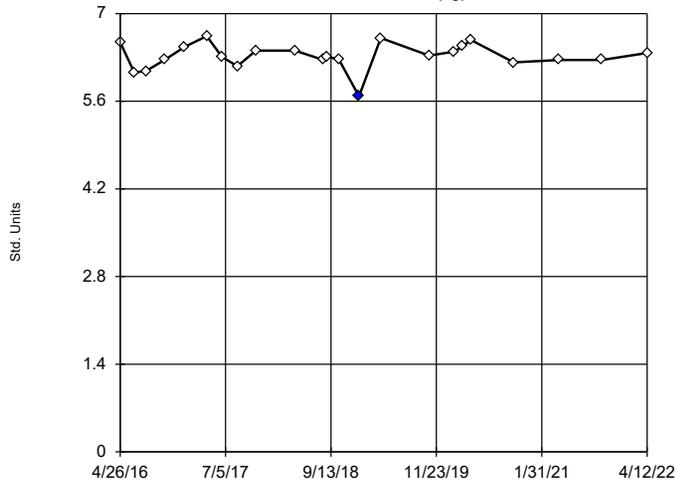

n = 23
Statistical outlier is drawn as solid. Testing for 1 low outlier. Mean = 6.32. Std. Dev. = 0.2091. 5.68; c = 0.4444 tab1 = 0.421. Alpha = 0.05.
Normality test used: Shapiro Wilk@alpha = 0.1 Calculated = 0.969 Critical = 0.926 The distribution, after removal of suspect value, was found to be normally distributed.

Dixon's Outlier Test Analysis Run 6/27/2022 11:46 AM
Ottumwa Generating Station Client: SCS Engineers Data: OGS_CP_Export_201122

Fluoride
MW-301 (bg)

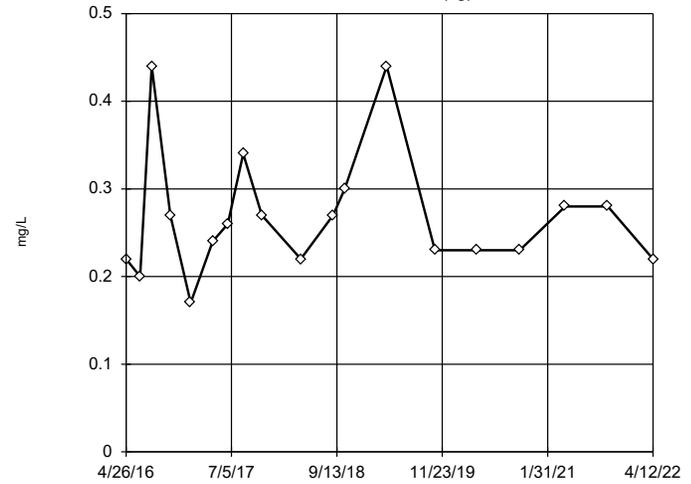

n = 19
Dixon's will not be run. No suspect values identified or unable to establish suspect values. Mean 0.2689, std. dev. 0.07148, critical Tr 2.532
Normality test used: Shapiro Wilk@alpha = 0.1 Calculated = 0.9193 Critical = 0.917 (after natural log transformation) The distribution was found to be log-normal.

EPA 1989 Outlier Screening Analysis Run 6/27/2022 11:46 AM
Ottumwa Generating Station Client: SCS Engineers Data: OGS_CP_Export_201122

Tukey's Outlier Screening

Constituent: Chromium (ug/L) Analysis Run 6/27/2022 11:47 AM

Ottumwa Generating Station Client: SCS Engineers Data: OGS_CP_Export_201122

	MW-301 (bg)
4/26/2016	0.59 (J)
6/23/2016	0.74 (J)
8/10/2016	0.64 (J)
10/26/2016	<0.34 (U)
1/18/2017	0.59 (J)
4/19/2017	0.49 (J)
6/20/2017	0.25 (J)
8/23/2017	0.39 (J)
4/18/2018	<0.054 (U)
8/14/2018	0.25 (J)
10/16/2018	0.11 (J)
4/8/2019	<0.98 (U)
10/24/2019	<0.98 (U)
2/5/2020	<1.1 (U)
4/14/2020	<1.1 (U)
10/8/2020	<1.1 (U)
4/14/2021	<1.1 (U)
10/7/2021	<1.1 (U)
4/12/2022	<1.1 (U)

EPA 1989 Outlier Screening

Constituent: Cobalt (ug/L) Analysis Run 6/27/2022 11:47 AM

Ottumwa Generating Station Client: SCS Engineers Data: OGS_CP_Export_201122

	MW-301 (bg)
4/26/2016	4.1
6/23/2016	3.1
8/10/2016	1.8
10/26/2016	1.8
1/18/2017	1.3
4/19/2017	0.97 (J)
6/20/2017	1 (J)
8/23/2017	0.96 (J)
4/18/2018	0.46 (J)
8/14/2018	1.4
10/16/2018	0.36 (J)
4/8/2019	0.44 (J)
10/24/2019	0.6
2/5/2020	1.1
3/12/2020	0.43 (J)
4/14/2020	0.52
10/8/2020	0.41 (J)
4/14/2021	0.29 (J)
10/7/2021	0.48 (J)
4/12/2022	0.23 (J)

Dixon's Outlier Test

Constituent: Field pH (Std. Units) Analysis Run 6/27/2022 11:47 AM

Ottumwa Generating Station Client: SCS Engineers Data: OGS_CP_Export_201122


	MW-301 (bg)
4/26/2016	6.54
6/23/2016	6.06
8/10/2016	6.08
10/26/2016	6.26
1/18/2017	6.47
4/19/2017	6.64
6/20/2017	6.31
8/23/2017	6.16
11/8/2017	6.41
4/18/2018	6.41
8/14/2018	6.26
8/29/2018	6.31
10/16/2018	6.27
1/8/2019	5.68 (O)
4/8/2019	6.61
10/24/2019	6.33
2/5/2020	6.39
3/12/2020	6.48
4/14/2020	6.58
10/8/2020	6.22
4/14/2021	6.26
10/7/2021	6.26
4/12/2022	6.37

EPA 1989 Outlier Screening

Constituent: Fluoride (mg/L) Analysis Run 6/27/2022 11:47 AM


Ottumwa Generating Station Client: SCS Engineers Data: OGS_CP_Export_201122

	MW-301 (bg)
4/26/2016	0.22
6/23/2016	0.2 (J)
8/10/2016	0.44
10/26/2016	0.27
1/18/2017	0.17 (J)
4/19/2017	0.24
6/20/2017	0.26
8/23/2017	0.34
11/8/2017	0.27
4/18/2018	0.22
8/29/2018	0.27
10/16/2018	0.3
4/8/2019	0.44 (J)
10/24/2019	<0.23 (U)
4/14/2020	<0.23 (U)
10/8/2020	<0.23 (U)
4/14/2021	<0.28 (U)
10/7/2021	<0.28 (U)
4/12/2022	<0.22 (U)

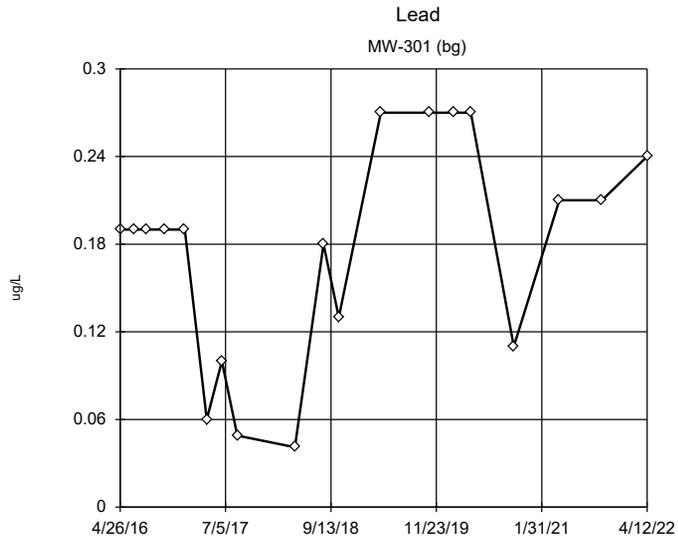


n = 19
 No outliers found.
 Tukey's method used in lieu of parametric test because the Shapiro Wilk normality test failed at the 0.1 alpha level.
 Data were square transformed to achieve best W statistic (graph shown in original units).
 The results were invalidated, because both the lower and upper quartiles represent reporting limits.

Tukey's Outlier Screening Analysis Run 6/27/2022 11:46 AM
 Ottumwa Generating Station Client: SCS Engineers Data: OGS_CP_Export_201122

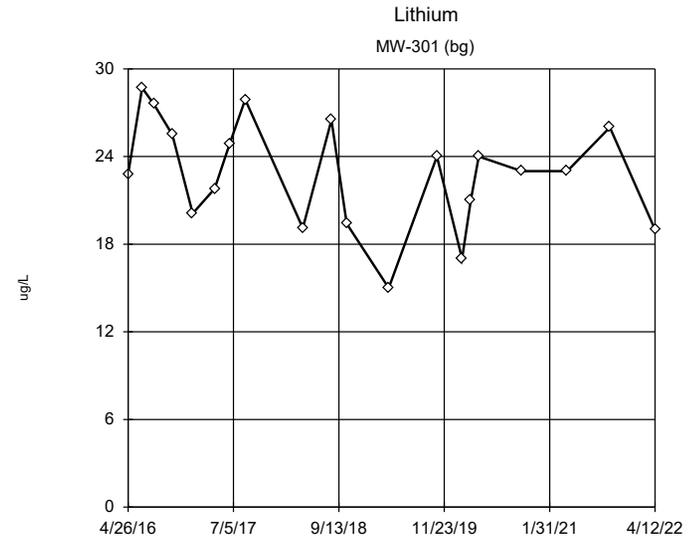


n = 20
 Dixon's will not be run.
 No suspect values identified or unable to establish suspect values.
 Mean 22.92, std. dev. 3.757, critical Tn 2.557
 Normality test used:
 Shapiro Wilk@alpha = 0.1
 Calculated = 0.9751
 Critical = 0.92
 The distribution was found to be normally distributed.

EPA 1989 Outlier Screening Analysis Run 6/27/2022 11:46 AM
 Ottumwa Generating Station Client: SCS Engineers Data: OGS_CP_Export_201122

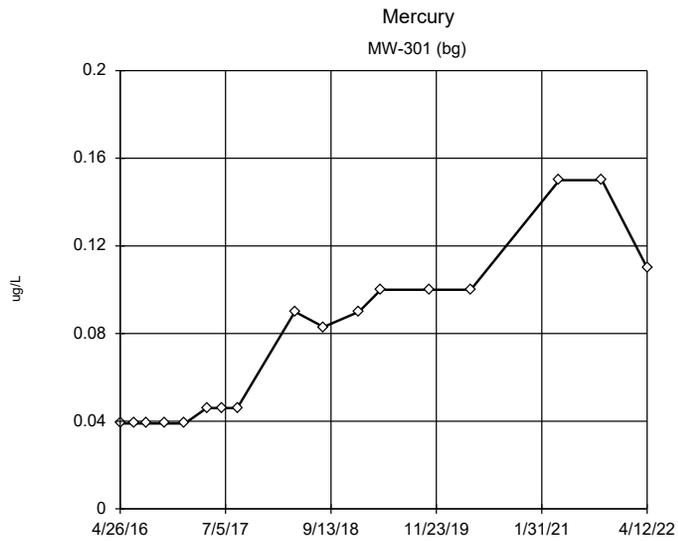

n = 17
 No outliers found.
 Tukey's method used in lieu of parametric test because the Shapiro Wilk normality test failed at the 0.1 alpha level.
 Data were square root transformed to achieve best W statistic (graph shown in original units).
 The results were invalidated, because both the lower and upper quartiles represent reporting limits.

Tukey's Outlier Screening Analysis Run 6/27/2022 11:46 AM
 Ottumwa Generating Station Client: SCS Engineers Data: OGS_CP_Export_201122

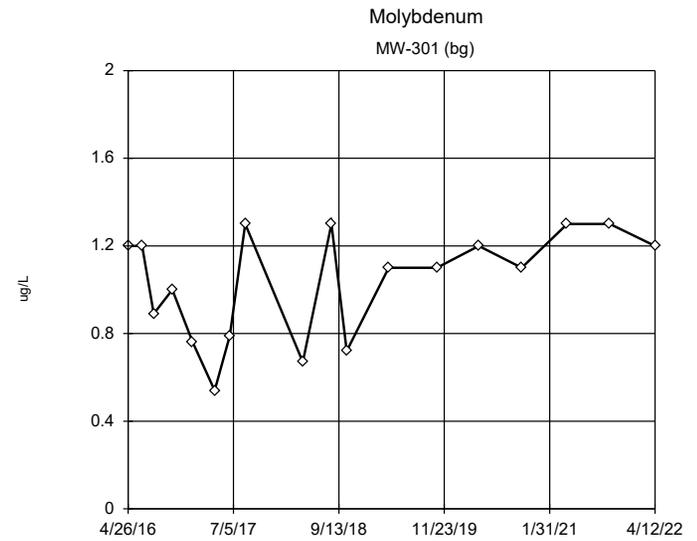

n = 18
 No outliers found.
 Tukey's method used in lieu of parametric test because the Shapiro Wilk normality test failed at the 0.1 alpha level.
 Data were cube transformed to achieve best W statistic (graph shown in original units).
 High cutoff = 1.862, low cutoff = -1.59, based on IQR multiplier of 3.

Tukey's Outlier Screening Analysis Run 6/27/2022 11:46 AM
 Ottumwa Generating Station Client: SCS Engineers Data: OGS_CP_Export_201122

Tukey's Outlier Screening

Constituent: Lead (ug/L) Analysis Run 6/27/2022 11:47 AM

Ottumwa Generating Station Client: SCS Engineers Data: OGS_CP_Export_201122

	MW-301 (bg)
4/26/2016	<0.19 (U)
6/23/2016	<0.19 (U)
8/10/2016	<0.19 (U)
10/26/2016	<0.19 (U)
1/18/2017	<0.19 (U)
4/19/2017	0.06 (J)
6/20/2017	0.1 (J)
8/23/2017	0.049 (J)
4/18/2018	0.041 (J)
8/14/2018	0.18 (J)
10/16/2018	<0.13 (U)
4/8/2019	<0.27 (U)
10/24/2019	<0.27 (U)
2/5/2020	<0.27 (U)
4/14/2020	<0.27 (U)
10/8/2020	<0.11 (U)
4/14/2021	<0.21 (U)
10/7/2021	<0.21 (U)
4/12/2022	<0.24 (U)

EPA 1989 Outlier Screening

Constituent: Lithium (ug/L) Analysis Run 6/27/2022 11:47 AM

Ottumwa Generating Station Client: SCS Engineers Data: OGS_CP_Export_201122

	MW-301 (bg)
4/26/2016	22.8
6/23/2016	28.7
8/10/2016	27.6
10/26/2016	25.5
1/18/2017	20.1
4/19/2017	21.8
6/20/2017	24.9
8/23/2017	27.9
4/18/2018	19.1
8/14/2018	26.5
10/16/2018	19.4
4/8/2019	15
10/24/2019	24
2/5/2020	17
3/12/2020	21
4/14/2020	24
10/8/2020	23
4/14/2021	23
10/7/2021	26
4/12/2022	19

Tukey's Outlier Screening

Constituent: Mercury (ug/L) Analysis Run 6/27/2022 11:47 AM

Ottumwa Generating Station Client: SCS Engineers Data: OGS_CP_Export_201122

	MW-301 (bg)
4/26/2016	<0.039 (U)
6/23/2016	<0.039 (U)
8/10/2016	<0.039 (U)
10/26/2016	<0.039 (U)
1/18/2017	<0.039 (U)
4/19/2017	<0.046 (U)
6/20/2017	<0.046 (U)
8/23/2017	<0.046 (U)
4/18/2018	<0.09 (U)
8/14/2018	<0.083 (U)
1/8/2019	<0.09 (U)
4/8/2019	<0.1 (U)
10/24/2019	<0.1 (U)
4/14/2020	<0.1 (U)
4/14/2021	<0.15 (U)
10/7/2021	<0.15 (U)
4/12/2022	<0.11 (U)


Tukey's Outlier Screening

Constituent: Molybdenum (ug/L) Analysis Run 6/27/2022 11:47 AM

Ottumwa Generating Station Client: SCS Engineers Data: OGS_CP_Export_201122

	MW-301 (bg)
4/26/2016	1.2
6/23/2016	1.2
8/10/2016	0.89 (J)
10/26/2016	1
1/18/2017	0.76 (J)
4/19/2017	0.54 (J)
6/20/2017	0.79 (J)
8/23/2017	1.3
4/18/2018	0.67 (J)
8/14/2018	1.3
10/16/2018	0.72 (J)
4/8/2019	<1.1 (U)
10/24/2019	1.1 (J)
4/14/2020	1.2 (J)
10/8/2020	<1.1 (U)
4/14/2021	<1.3 (U)
10/7/2021	<1.3 (U)
4/12/2022	<1.2 (U)


Selenium
MW-301 (bg)

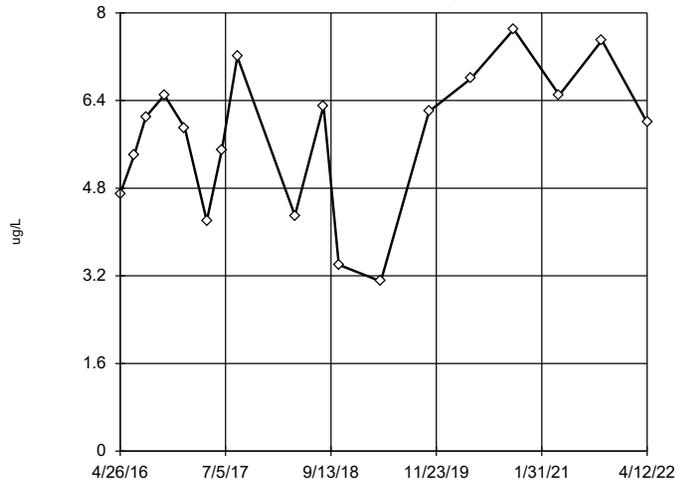

n = 18
 Dixon's will not be run.
 No suspect values identified or unable to establish suspect values.
 Mean = 5.739, std. dev. = 1.334, critical Tr = 2.504
 Normality test used:
 Shapiro Wilk@alpha = 0.1
 Calculated = 0.9481
 Critical = 0.914
 The distribution was found to be normally distributed.

EPA 1989 Outlier Screening Analysis Run 6/27/2022 11:46 AM
 Ottumwa Generating Station Client: SCS Engineers Data: OGS_CP_Export_201122


Sulfate
MW-301 (bg)

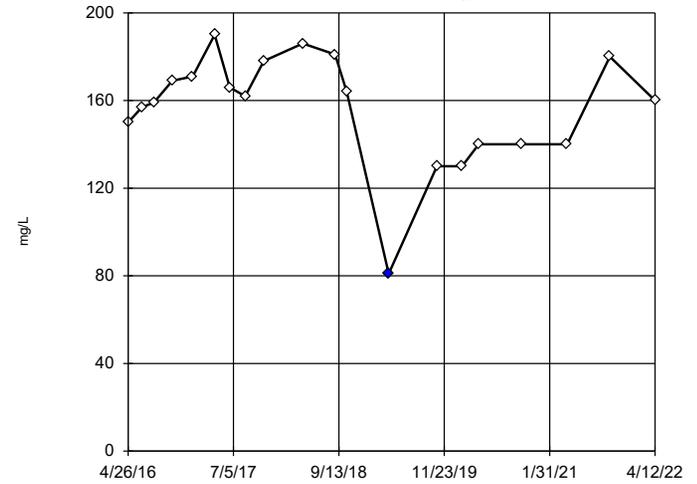

n = 20
 Statistical outlier is drawn as solid.
 Testing for 1 low outlier.
 Mean = 156.7
 Std. Dev. = 25.27
 81: c = 0.49
 tab1 = 0.45
 Alpha = 0.05
 Normality test used:
 Shapiro Wilk@alpha = 0.1
 Calculated = 0.9533
 Critical = 0.917
 The distribution, after removal of suspect value, was found to be normally distributed.

Dixon's Outlier Test Analysis Run 6/27/2022 11:46 AM
 Ottumwa Generating Station Client: SCS Engineers Data: OGS_CP_Export_201122

Thallium
MW-301 (bg)

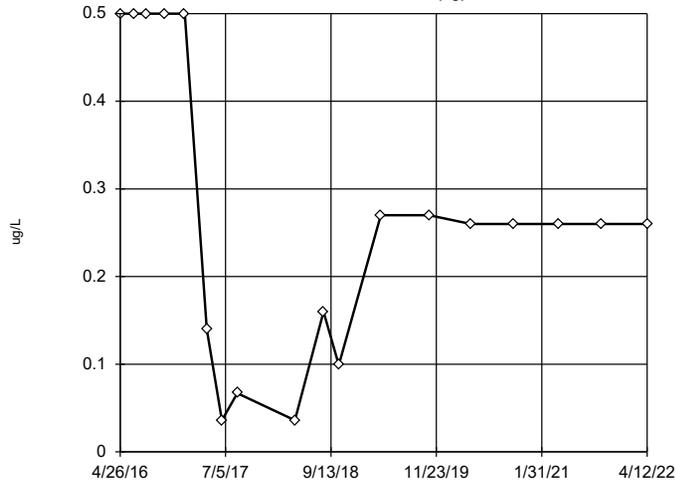

EPA 1989 Outlier Screening

Constituent: Selenium (ug/L) Analysis Run 6/27/2022 11:47 AM

Ottumwa Generating Station Client: SCS Engineers Data: OGS_CP_Export_201122

	MW-301 (bg)
4/26/2016	4.7
6/23/2016	5.4
8/10/2016	6.1
10/26/2016	6.5
1/18/2017	5.9
4/19/2017	4.2
6/20/2017	5.5
8/23/2017	7.2
4/18/2018	4.3
8/14/2018	6.3
10/16/2018	3.4
4/8/2019	3.1 (J)
10/24/2019	6.2
4/14/2020	6.8
10/8/2020	7.7
4/14/2021	6.5
10/7/2021	7.5
4/12/2022	6

Dixon's Outlier Test

Constituent: Sulfate (mg/L) Analysis Run 6/27/2022 11:47 AM

Ottumwa Generating Station Client: SCS Engineers Data: OGS_CP_Export_201122

	MW-301 (bg)
4/26/2016	150
6/23/2016	157
8/10/2016	159
10/26/2016	169
1/18/2017	171
4/19/2017	190
6/20/2017	166
8/23/2017	162
11/8/2017	178
4/18/2018	186
8/29/2018	181
10/16/2018	164
4/8/2019	81 (O)
10/24/2019	130
2/5/2020	130
4/14/2020	140
10/8/2020	140
4/14/2021	140
10/7/2021	180
4/12/2022	160

Tukey's Outlier Screening

Constituent: Thallium (ug/L) Analysis Run 6/27/2022 11:47 AM

Ottumwa Generating Station Client: SCS Engineers Data: OGS_CP_Export_201122

	MW-301 (bg)
4/26/2016	<0.5 (U)
6/23/2016	<0.5 (U)
8/10/2016	<0.5 (U)
10/26/2016	<0.5 (U)
1/18/2017	<0.5 (U)
4/19/2017	0.14 (J)
6/20/2017	<0.036 (U)
8/23/2017	0.067 (J)
4/18/2018	<0.036 (U)
8/14/2018	0.16 (J)
10/16/2018	<0.099 (U)
4/8/2019	<0.27 (U)
10/24/2019	<0.27 (U)
4/14/2020	<0.26 (U)
10/8/2020	<0.26 (U)
4/14/2021	<0.26 (U)
10/7/2021	<0.26 (U)
4/12/2022	<0.26 (U)


Dixon's Outlier Test

Constituent: Total Dissolved Solids (mg/L) Analysis Run 6/27/2022 11:47 AM

Ottumwa Generating Station Client: SCS Engineers Data: OGS_CP_Export_201122

	MW-301 (bg)
4/26/2016	500
6/23/2016	531
8/10/2016	576
10/26/2016	545
1/18/2017	545
4/19/2017	499
6/20/2017	490
8/23/2017	557
11/8/2017	448
4/18/2018	514
8/29/2018	532
10/16/2018	392
4/8/2019	340
10/24/2019	510
2/5/2020	570
4/14/2020	550
10/8/2020	660
4/14/2021	620
10/7/2021	670
4/12/2022	610

Total Radium MW-301 (bg)

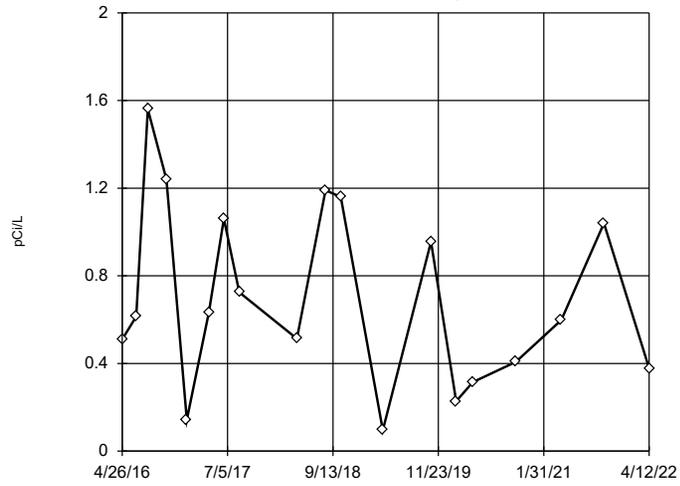

n = 19
Dixon's will not be run.
No suspect values identified
or unable to establish
suspect values.
Mean 0.7033, std. dev.
0.4166, critical Tn 2.532
Normality test used:
Shapiro Wilk@alpha = 0.1
Calculated = 0.9547
Critical = 0.917
The distribution was found
to be normally distrib-
uted.

EPA 1989 Outlier Screening Analysis Run 6/27/2022 11:46 AM

Ottumwa Generating Station Client: SCS Engineers Data: OGS_CP_Export_201122

EPA 1989 Outlier Screening

Constituent: Total Radium (pCi/L) Analysis Run 6/27/2022 11:47 AM

Ottumwa Generating Station Client: SCS Engineers Data: OGS_CP_Export_201122

	MW-301 (bg)
4/26/2016	0.51
6/23/2016	0.614
8/10/2016	1.56
10/26/2016	1.24
1/18/2017	0.143
4/19/2017	0.631
6/20/2017	1.06
8/23/2017	0.725
4/18/2018	0.513
8/14/2018	1.19
10/16/2018	1.16
4/8/2019	0.0956
10/24/2019	0.956
2/5/2020	0.228
4/14/2020	0.315
10/8/2020	0.407
4/14/2021	0.598
10/7/2021	1.04
4/12/2022	0.378


Attachment 3

Welch's/Mann-Whitney Comparison


Welch's t-test/Mann-Whitney

Ottumwa Generating Station Client: SCS Engineers Data: OGS_CP_Export_201122 Printed 6/27/2022, 11:52 AM


<u>Constituent</u>	<u>Well</u>	<u>Calc.</u>	<u>0.1</u>	<u>0.05</u>	<u>0.025</u>	<u>0.01</u>	<u>Alpha</u>	<u>Sig.</u>	<u>Bg. Wells</u>	<u>Method</u>
Antimony (ug/L)	MW-301 (bg)	2.582	Yes	Yes	Yes	Yes	0.01	Yes	(inrawell)	Mann-W
Arsenic (ug/L)	MW-301 (bg)	2.381	Yes	Yes	Yes	Yes	0.01	Yes	(inrawell)	Mann-W
Barium (ug/L)	MW-301 (bg)	0.04129	No	No	No	No	0.01	No	(inrawell)	Mann-W
Beryllium (ug/L)	MW-301 (bg)	2.909	Yes	Yes	Yes	Yes	0.01	Yes	(inrawell)	Mann-W
Boron (ug/L)	MW-301 (bg)	-0.0...	No	No	No	No	0.01	No	(inrawell)	Mann-W
Cadmium (ug/L)	MW-301 (bg)	1.614	Yes	No	No	No	0.01	No	(inrawell)	Mann-W
Calcium (mg/L)	MW-301 (bg)	1.427	Yes	No	No	No	0.01	No	(inrawell)	Mann-W
Chloride (mg/L)	MW-301 (bg)	0.8493	No	No	No	No	0.01	No	(inrawell)	Mann-W
Chromium (ug/L)	MW-301 (bg)	1.68	Yes	Yes	No	No	0.01	No	(inrawell)	Mann-W
Cobalt (ug/L)	MW-301 (bg)	-3.203	No	No	No	No	0.01	No	(inrawell)	Mann-W
Field pH (Std. Units)	MW-301 (bg)	0.4208	No	No	No	No	0.01	No	(inrawell)	Mann-W
Fluoride (mg/L)	MW-301 (bg)	0.4564	No	No	No	No	0.01	No	(inrawell)	Mann-W
Lead (ug/L)	MW-301 (bg)	1.716	Yes	Yes	No	No	0.01	No	(inrawell)	Mann-W
Lithium (ug/L)	MW-301 (bg)	-1.969	No	No	No	No	0.01	No	(inrawell)	Mann-W
Mercury (ug/L)	MW-301 (bg)	3.481	Yes	Yes	Yes	Yes	0.01	Yes	(inrawell)	Mann-W
Molybdenum (ug/L)	MW-301 (bg)	0.9809	No	No	No	No	0.01	No	(inrawell)	Mann-W
Selenium (ug/L)	MW-301 (bg)	0.6223	No	No	No	No	0.01	No	(inrawell)	Mann-W
Sulfate (mg/L)	MW-301 (bg)	-1.044	No	No	No	No	0.01	No	(inrawell)	Mann-W
Thallium (ug/L)	MW-301 (bg)	-1.272	No	No	No	No	0.01	No	(inrawell)	Mann-W
Total Dissolved Solids (mg/L)	MW-301 (bg)	0.5017	No	No	No	No	0.01	No	(inrawell)	Mann-W
Total Radium (pCi/L)	MW-301 (bg)	-1.197	No	No	No	No	0.01	No	(inrawell)	Mann-W

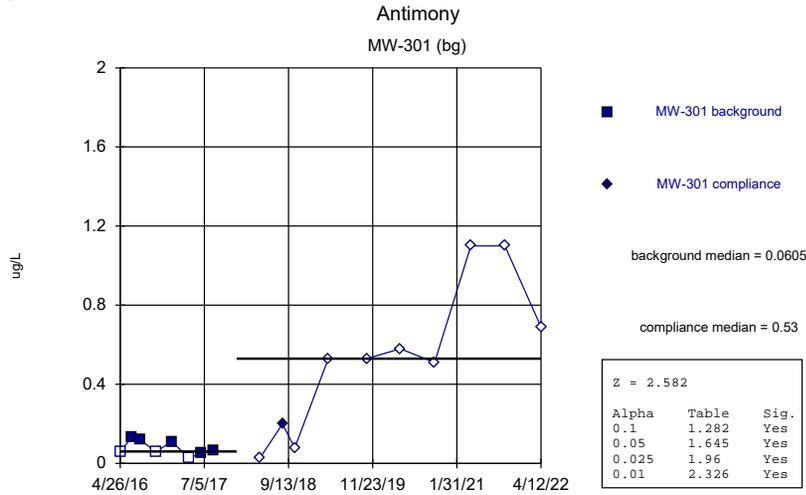


Mann-Whitney (Wilcoxon Rank Sum) Analysis Run 6/27/2022 11:49 AM
Ottumwa Generating Station Client: SCS Engineers Data: OGS_CP_Export_201122

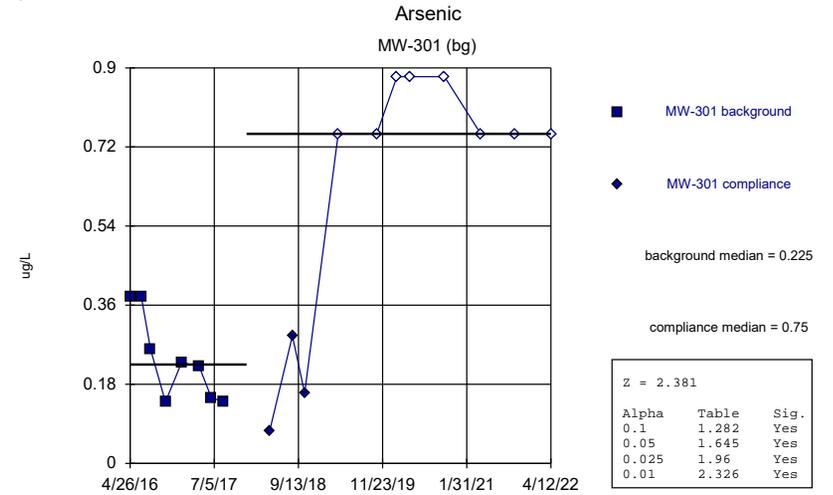

Mann-Whitney (Wilcoxon Rank Sum) Analysis Run 6/27/2022 11:49 AM
Ottumwa Generating Station Client: SCS Engineers Data: OGS_CP_Export_201122

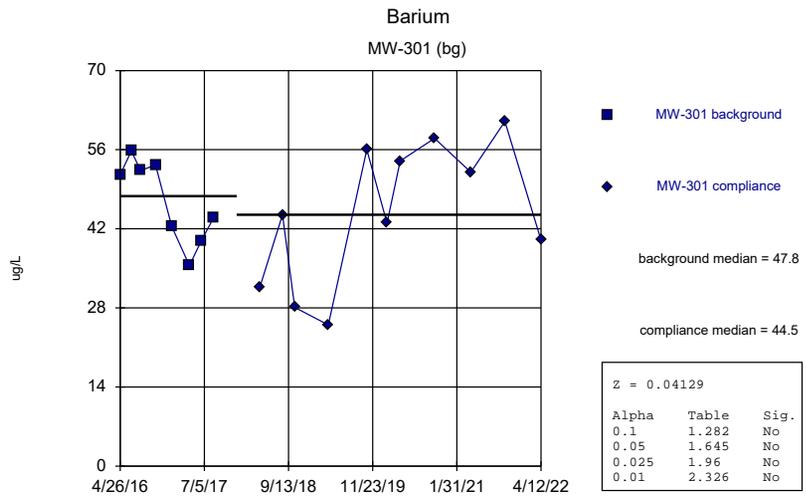

Mann-Whitney (Wilcoxon Rank Sum) Analysis Run 6/27/2022 11:49 AM
Ottumwa Generating Station Client: SCS Engineers Data: OGS_CP_Export_201122

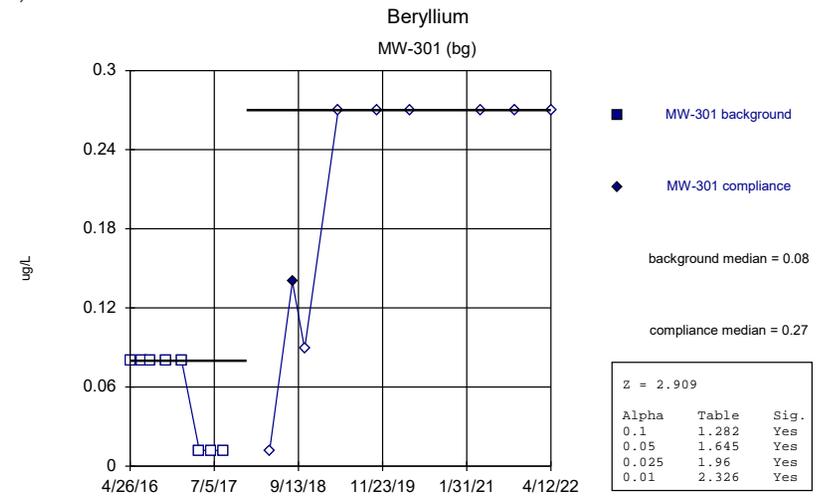

Mann-Whitney (Wilcoxon Rank Sum) Analysis Run 6/27/2022 11:49 AM
Ottumwa Generating Station Client: SCS Engineers Data: OGS_CP_Export_201122

Mann-Whitney (Wilcoxon Rank Sum)

Constituent: Antimony (ug/L) Analysis Run 6/27/2022 11:52 AM

Ottumwa Generating Station Client: SCS Engineers Data: OGS_CP_Export_201122

	MW-301	MW-301
4/26/2016	<0.058 (U)	
6/23/2016	0.13 (J)	
8/10/2016	0.12 (J)	
10/26/2016	<0.058 (U)	
1/18/2017	0.11 (J)	
4/19/2017	<0.026 (U)	
6/20/2017	0.054 (J)	
8/23/2017	0.063 (J)	
4/18/2018		<0.026 (U)
8/14/2018		0.2 (J)
10/16/2018		<0.078 (U)
4/8/2019		<0.53 (U)
10/24/2019		<0.53 (U)
4/14/2020		<0.58 (U)
10/8/2020		<0.51 (U)
4/14/2021		<1.1 (U)
10/7/2021		<1.1 (U)
4/12/2022		<0.69 (U)

Mann-Whitney (Wilcoxon Rank Sum)

Constituent: Arsenic (ug/L) Analysis Run 6/27/2022 11:52 AM

Ottumwa Generating Station Client: SCS Engineers Data: OGS_CP_Export_201122

	MW-301	MW-301
4/26/2016	0.38 (J)	
6/23/2016	0.38 (J)	
8/10/2016	0.26 (J)	
10/26/2016	0.14 (J)	
1/18/2017	0.23 (J)	
4/19/2017	0.22 (J)	
6/20/2017	0.15 (J)	
8/23/2017	0.14 (J)	
4/18/2018		0.074 (J)
8/14/2018		0.29 (J)
10/16/2018		0.16 (J)
4/8/2019		<0.75 (U)
10/24/2019		<0.75 (U)
2/5/2020		<0.88 (U)
4/14/2020		<0.88 (U)
10/8/2020		<0.88 (U)
4/14/2021		<0.75 (U)
10/7/2021		<0.75 (U)
4/12/2022		<0.75 (U)

Mann-Whitney (Wilcoxon Rank Sum)

Constituent: Barium (ug/L) Analysis Run 6/27/2022 11:52 AM

Ottumwa Generating Station Client: SCS Engineers Data: OGS_CP_Export_201122


	MW-301	MW-301
4/26/2016	51.6	
6/23/2016	55.8	
8/10/2016	52.3	
10/26/2016	53.3	
1/18/2017	42.4	
4/19/2017	35.5	
6/20/2017	39.9	
8/23/2017	44	
4/18/2018		31.6
8/14/2018		44.5
10/16/2018		28.1
4/8/2019		25
10/24/2019		56
2/5/2020		43
4/14/2020		54
10/8/2020		58
4/14/2021		52
10/7/2021		61
4/12/2022		40

Mann-Whitney (Wilcoxon Rank Sum)


Constituent: Beryllium (ug/L) Analysis Run 6/27/2022 11:52 AM

Ottumwa Generating Station Client: SCS Engineers Data: OGS_CP_Export_201122


	MW-301	MW-301
4/26/2016	<0.08 (U)	
6/23/2016	<0.08 (U)	
8/10/2016	<0.08 (U)	
10/26/2016	<0.08 (U)	
1/18/2017	<0.08 (U)	
4/19/2017	<0.012 (U)	
6/20/2017	<0.012 (U)	
8/23/2017	<0.012 (U)	
4/18/2018		<0.012 (U)
8/14/2018		0.14 (J)
10/16/2018		<0.089 (U)
4/8/2019		<0.27 (U)
10/24/2019		<0.27 (U)
4/14/2020		<0.27 (U)
4/14/2021		<0.27 (U)
10/7/2021		<0.27 (U)
4/12/2022		<0.27 (U)

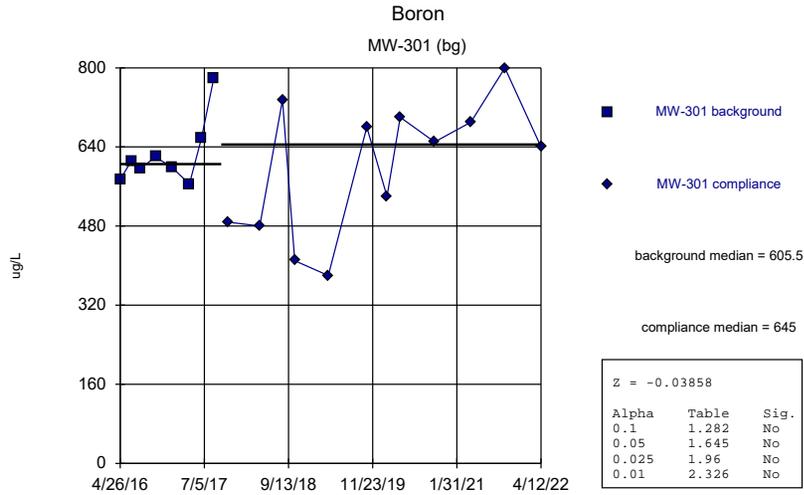


Mann-Whitney (Wilcoxon Rank Sum) Analysis Run 6/27/2022 11:49 AM
 Ottumwa Generating Station Client: SCS Engineers Data: OGS_CP_Export_201122

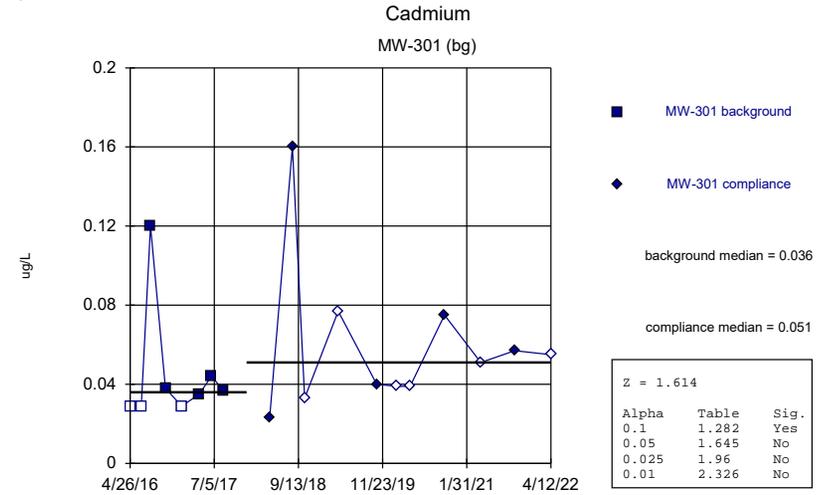

Mann-Whitney (Wilcoxon Rank Sum) Analysis Run 6/27/2022 11:50 AM
 Ottumwa Generating Station Client: SCS Engineers Data: OGS_CP_Export_201122

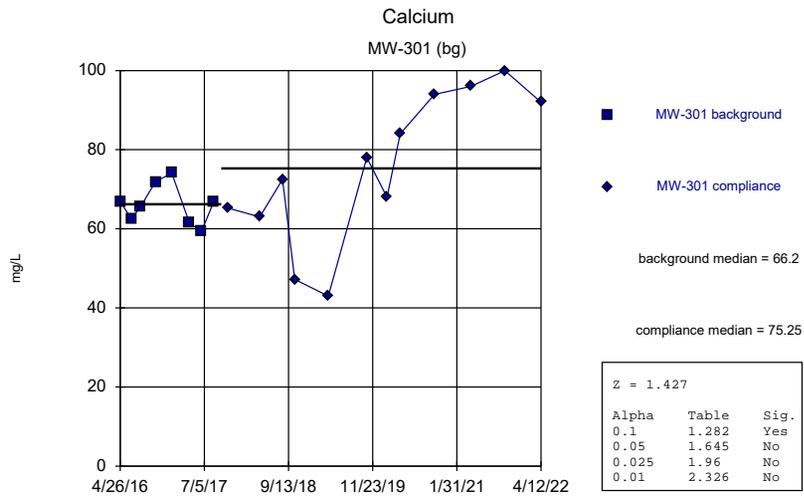

Mann-Whitney (Wilcoxon Rank Sum) Analysis Run 6/27/2022 11:50 AM
 Ottumwa Generating Station Client: SCS Engineers Data: OGS_CP_Export_201122

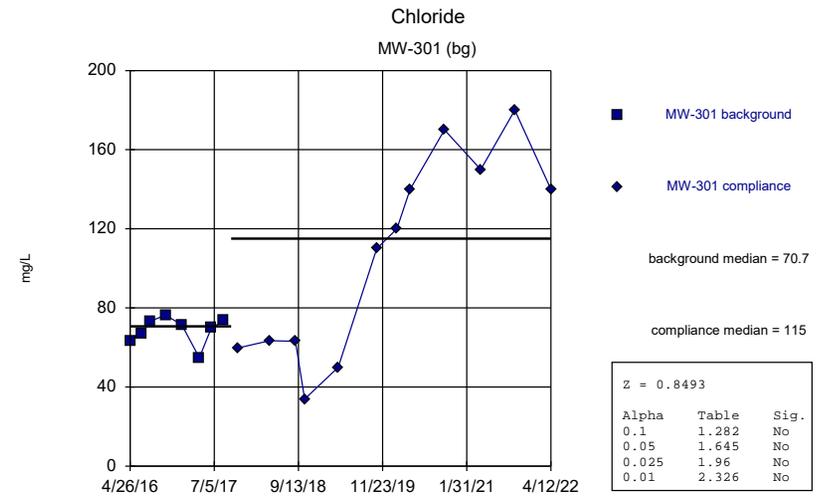

Mann-Whitney (Wilcoxon Rank Sum) Analysis Run 6/27/2022 11:50 AM
 Ottumwa Generating Station Client: SCS Engineers Data: OGS_CP_Export_201122

Mann-Whitney (Wilcoxon Rank Sum)

Constituent: Boron (ug/L) Analysis Run 6/27/2022 11:52 AM

Ottumwa Generating Station Client: SCS Engineers Data: OGS_CP_Export_201122

	MW-301	MW-301
4/26/2016	574	
6/23/2016	612	
8/10/2016	597	
10/26/2016	620	
1/18/2017	599	
4/19/2017	565	
6/20/2017	657	
8/23/2017	779	
11/8/2017		488
4/18/2018		480
8/14/2018		735
10/16/2018		410
4/8/2019		380
10/24/2019		680
2/5/2020		540
4/14/2020		700
10/8/2020		650
4/14/2021		690
10/7/2021		800
4/12/2022		640

Mann-Whitney (Wilcoxon Rank Sum)

Constituent: Cadmium (ug/L) Analysis Run 6/27/2022 11:52 AM

Ottumwa Generating Station Client: SCS Engineers Data: OGS_CP_Export_201122

	MW-301	MW-301
4/26/2016	<0.029 (U)	
6/23/2016	<0.029 (U)	
8/10/2016	0.12 (J)	
10/26/2016	0.038 (J)	
1/18/2017	<0.029 (U)	
4/19/2017	0.035 (J)	
6/20/2017	0.044 (J)	
8/23/2017	0.037 (J)	
4/18/2018		0.023 (J)
8/14/2018		0.16 (J)
10/16/2018		<0.033 (U)
4/8/2019		<0.077 (U)
10/24/2019		0.04 (J)
2/5/2020		<0.039 (U)
4/14/2020		<0.039 (U)
10/8/2020		0.075 (J)
4/14/2021		<0.051 (U)
10/7/2021		0.057 (J)
4/12/2022		<0.055 (U)

Mann-Whitney (Wilcoxon Rank Sum)

Constituent: Calcium (mg/L) Analysis Run 6/27/2022 11:52 AM

Ottumwa Generating Station Client: SCS Engineers Data: OGS_CP_Export_201122


	MW-301	MW-301
4/26/2016	66.9	
6/23/2016	62.5	
8/10/2016	65.6	
10/26/2016	71.9	
1/18/2017	74.1	
4/19/2017	61.5	
6/20/2017	59.3	
8/23/2017	66.8	
11/8/2017		65.2
4/18/2018		63
8/14/2018		72.5
10/16/2018		47.2
4/8/2019		43
10/24/2019		78
2/5/2020		68
4/14/2020		84
10/8/2020		94
4/14/2021		96
10/7/2021		100
4/12/2022		92

Mann-Whitney (Wilcoxon Rank Sum)


Constituent: Chloride (mg/L) Analysis Run 6/27/2022 11:52 AM

Ottumwa Generating Station Client: SCS Engineers Data: OGS_CP_Export_201122


	MW-301	MW-301
4/26/2016	63.4	
6/23/2016	66.9	
8/10/2016	73.3	
10/26/2016	76.3	
1/18/2017	71.6	
4/19/2017	54.8	
6/20/2017	69.8	
8/23/2017	73.5	
11/8/2017		59.8
4/18/2018		63.4
8/29/2018		63.1
10/16/2018		33.9
4/8/2019		50
10/24/2019		110
2/5/2020		120
4/14/2020		140
10/8/2020		170
4/14/2021		150
10/7/2021		180
4/12/2022		140

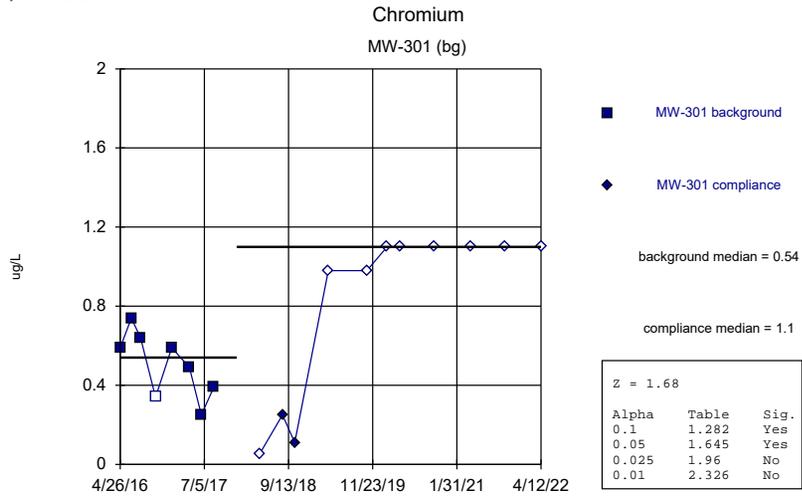


Mann-Whitney (Wilcoxon Rank Sum) Analysis Run 6/27/2022 11:50 AM
Ottumwa Generating Station Client: SCS Engineers Data: OGS_CP_Export_201122

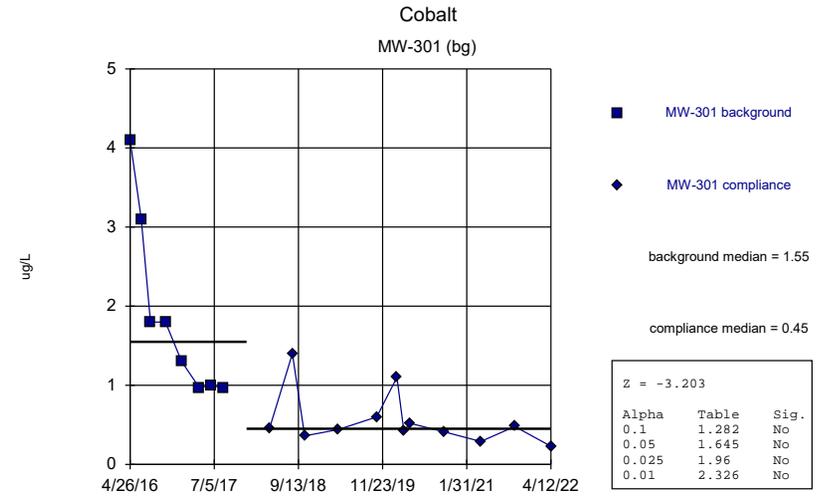

Mann-Whitney (Wilcoxon Rank Sum) Analysis Run 6/27/2022 11:50 AM
Ottumwa Generating Station Client: SCS Engineers Data: OGS_CP_Export_201122

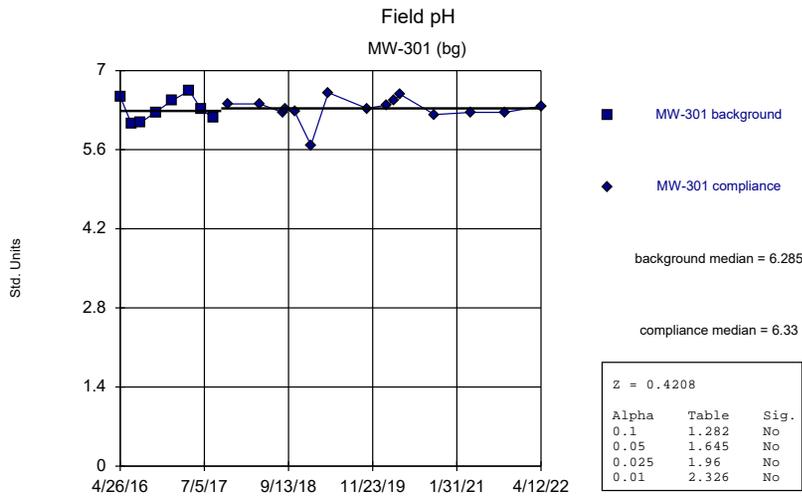

Mann-Whitney (Wilcoxon Rank Sum) Analysis Run 6/27/2022 11:50 AM
Ottumwa Generating Station Client: SCS Engineers Data: OGS_CP_Export_201122

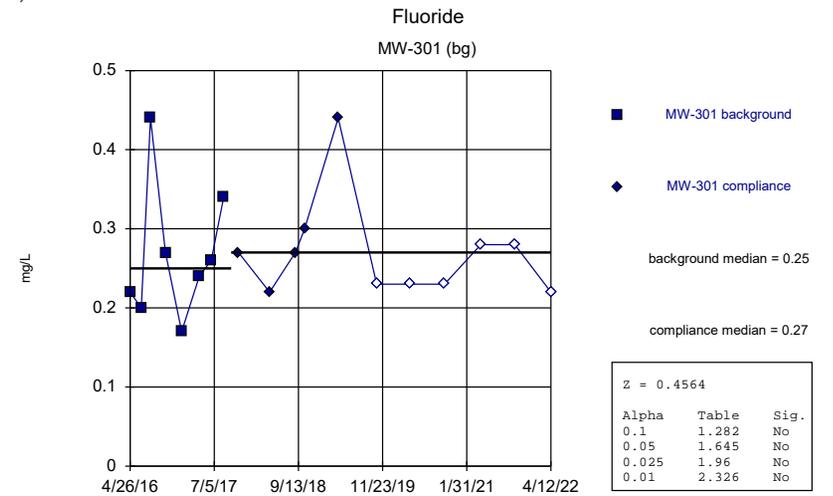

Mann-Whitney (Wilcoxon Rank Sum) Analysis Run 6/27/2022 11:50 AM
Ottumwa Generating Station Client: SCS Engineers Data: OGS_CP_Export_201122

Mann-Whitney (Wilcoxon Rank Sum)

Constituent: Chromium (ug/L) Analysis Run 6/27/2022 11:52 AM

Ottumwa Generating Station Client: SCS Engineers Data: OGS_CP_Export_201122

	MW-301	MW-301
4/26/2016	0.59 (J)	
6/23/2016	0.74 (J)	
8/10/2016	0.64 (J)	
10/26/2016	<0.34 (U)	
1/18/2017	0.59 (J)	
4/19/2017	0.49 (J)	
6/20/2017	0.25 (J)	
8/23/2017	0.39 (J)	
4/18/2018		<0.054 (U)
8/14/2018		0.25 (J)
10/16/2018		0.11 (J)
4/8/2019		<0.98 (U)
10/24/2019		<0.98 (U)
2/5/2020		<1.1 (U)
4/14/2020		<1.1 (U)
10/8/2020		<1.1 (U)
4/14/2021		<1.1 (U)
10/7/2021		<1.1 (U)
4/12/2022		<1.1 (U)

Mann-Whitney (Wilcoxon Rank Sum)

Constituent: Cobalt (ug/L) Analysis Run 6/27/2022 11:52 AM

Ottumwa Generating Station Client: SCS Engineers Data: OGS_CP_Export_201122

	MW-301	MW-301
4/26/2016	4.1	
6/23/2016	3.1	
8/10/2016	1.8	
10/26/2016	1.8	
1/18/2017	1.3	
4/19/2017	0.97 (J)	
6/20/2017	1 (J)	
8/23/2017	0.96 (J)	
4/18/2018		0.46 (J)
8/14/2018		1.4
10/16/2018		0.36 (J)
4/8/2019		0.44 (J)
10/24/2019		0.6
2/5/2020		1.1
3/12/2020		0.43 (J)
4/14/2020		0.52
10/8/2020		0.41 (J)
4/14/2021		0.29 (J)
10/7/2021		0.48 (J)
4/12/2022		0.23 (J)

Mann-Whitney (Wilcoxon Rank Sum)

Constituent: Field pH (Std. Units) Analysis Run 6/27/2022 11:52 AM

Ottumwa Generating Station Client: SCS Engineers Data: OGS_CP_Export_201122


	MW-301	MW-301
4/26/2016	6.54	
6/23/2016	6.06	
8/10/2016	6.08	
10/26/2016	6.26	
1/18/2017	6.47	
4/19/2017	6.64	
6/20/2017	6.31	
8/23/2017	6.16	
11/8/2017		6.41
4/18/2018		6.41
8/14/2018		6.26
8/29/2018		6.31
10/16/2018		6.27
1/8/2019		5.68
4/8/2019		6.61
10/24/2019		6.33
2/5/2020		6.39
3/12/2020		6.48
4/14/2020		6.58
10/8/2020		6.22
4/14/2021		6.26
10/7/2021		6.26
4/12/2022		6.37

Mann-Whitney (Wilcoxon Rank Sum)


Constituent: Fluoride (mg/L) Analysis Run 6/27/2022 11:52 AM

Ottumwa Generating Station Client: SCS Engineers Data: OGS_CP_Export_201122


	MW-301	MW-301
4/26/2016	0.22	
6/23/2016	0.2 (J)	
8/10/2016	0.44	
10/26/2016	0.27	
1/18/2017	0.17 (J)	
4/19/2017	0.24	
6/20/2017	0.26	
8/23/2017	0.34	
11/8/2017		0.27
4/18/2018		0.22
8/29/2018		0.27
10/16/2018		0.3
4/8/2019		0.44 (J)
10/24/2019		<0.23 (U)
4/14/2020		<0.23 (U)
10/8/2020		<0.23 (U)
4/14/2021		<0.28 (U)
10/7/2021		<0.28 (U)
4/12/2022		<0.22 (U)

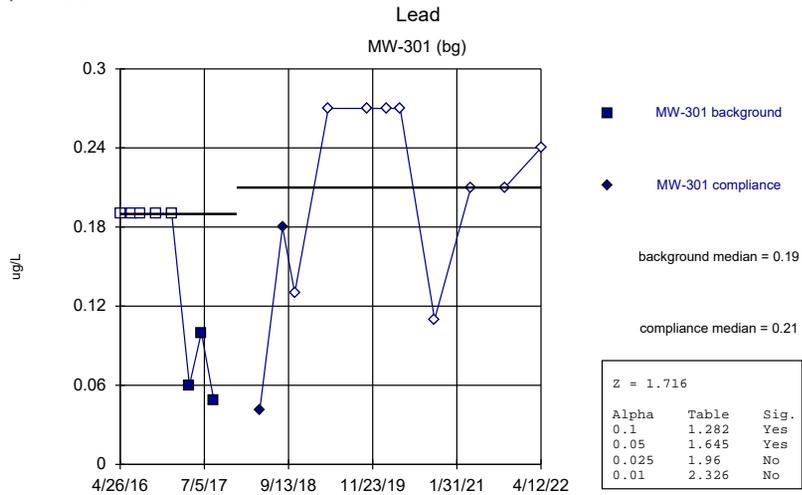


Mann-Whitney (Wilcoxon Rank Sum) Analysis Run 6/27/2022 11:50 AM
Ottumwa Generating Station Client: SCS Engineers Data: OGS_CP_Export_201122

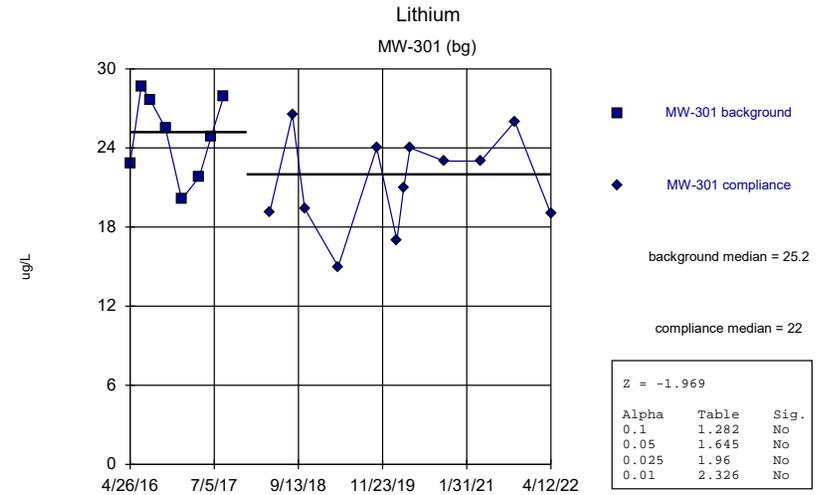

Mann-Whitney (Wilcoxon Rank Sum) Analysis Run 6/27/2022 11:50 AM
Ottumwa Generating Station Client: SCS Engineers Data: OGS_CP_Export_201122

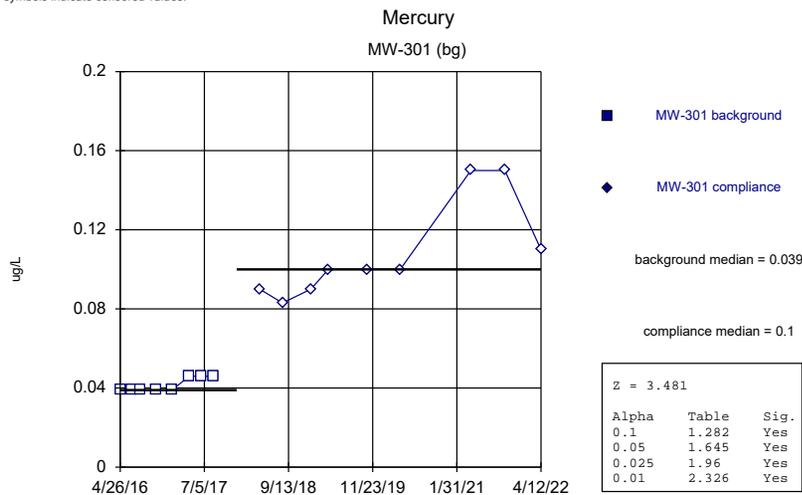

Mann-Whitney (Wilcoxon Rank Sum) Analysis Run 6/27/2022 11:50 AM
Ottumwa Generating Station Client: SCS Engineers Data: OGS_CP_Export_201122

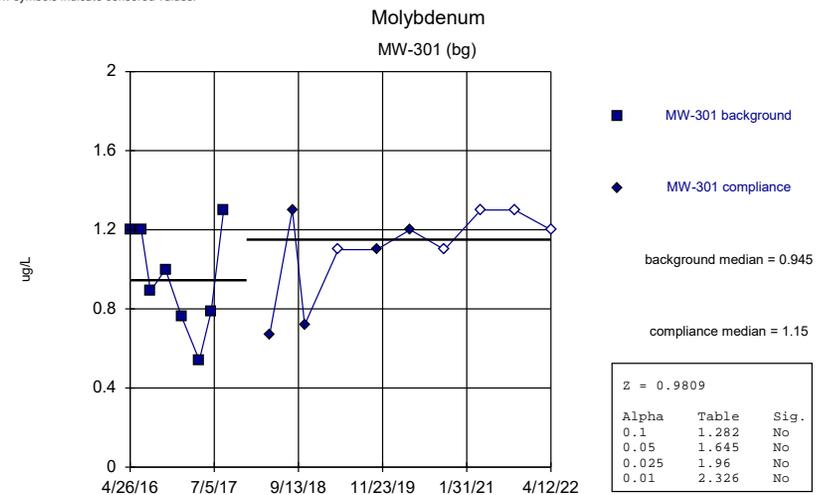

Mann-Whitney (Wilcoxon Rank Sum) Analysis Run 6/27/2022 11:50 AM
Ottumwa Generating Station Client: SCS Engineers Data: OGS_CP_Export_201122

Mann-Whitney (Wilcoxon Rank Sum)

Constituent: Lead (ug/L) Analysis Run 6/27/2022 11:52 AM

Ottumwa Generating Station Client: SCS Engineers Data: OGS_CP_Export_201122

	MW-301	MW-301
4/26/2016	<0.19 (U)	
6/23/2016	<0.19 (U)	
8/10/2016	<0.19 (U)	
10/26/2016	<0.19 (U)	
1/18/2017	<0.19 (U)	
4/19/2017	0.06 (J)	
6/20/2017	0.1 (J)	
8/23/2017	0.049 (J)	
4/18/2018		0.041 (J)
8/14/2018		0.18 (J)
10/16/2018		<0.13 (U)
4/8/2019		<0.27 (U)
10/24/2019		<0.27 (U)
2/5/2020		<0.27 (U)
4/14/2020		<0.27 (U)
10/8/2020		<0.11 (U)
4/14/2021		<0.21 (U)
10/7/2021		<0.21 (U)
4/12/2022		<0.24 (U)

Mann-Whitney (Wilcoxon Rank Sum)

Constituent: Lithium (ug/L) Analysis Run 6/27/2022 11:52 AM

Ottumwa Generating Station Client: SCS Engineers Data: OGS_CP_Export_201122

	MW-301	MW-301
4/26/2016	22.8	
6/23/2016	28.7	
8/10/2016	27.6	
10/26/2016	25.5	
1/18/2017	20.1	
4/19/2017	21.8	
6/20/2017	24.9	
8/23/2017	27.9	
4/18/2018		19.1
8/14/2018		26.5
10/16/2018		19.4
4/8/2019		15
10/24/2019		24
2/5/2020		17
3/12/2020		21
4/14/2020		24
10/8/2020		23
4/14/2021		23
10/7/2021		26
4/12/2022		19

Mann-Whitney (Wilcoxon Rank Sum)

Constituent: Mercury (ug/L) Analysis Run 6/27/2022 11:52 AM

Ottumwa Generating Station Client: SCS Engineers Data: OGS_CP_Export_201122


	MW-301	MW-301
4/26/2016	<0.039 (U)	
6/23/2016	<0.039 (U)	
8/10/2016	<0.039 (U)	
10/26/2016	<0.039 (U)	
1/18/2017	<0.039 (U)	
4/19/2017	<0.046 (U)	
6/20/2017	<0.046 (U)	
8/23/2017	<0.046 (U)	
4/18/2018		<0.09 (U)
8/14/2018		<0.083 (U)
1/8/2019		<0.09 (U)
4/8/2019		<0.1 (U)
10/24/2019		<0.1 (U)
4/14/2020		<0.1 (U)
4/14/2021		<0.15 (U)
10/7/2021		<0.15 (U)
4/12/2022		<0.11 (U)

Mann-Whitney (Wilcoxon Rank Sum)


Constituent: Molybdenum (ug/L) Analysis Run 6/27/2022 11:52 AM

Ottumwa Generating Station Client: SCS Engineers Data: OGS_CP_Export_201122


	MW-301	MW-301
4/26/2016	1.2	
6/23/2016	1.2	
8/10/2016	0.89 (J)	
10/26/2016	1	
1/18/2017	0.76 (J)	
4/19/2017	0.54 (J)	
6/20/2017	0.79 (J)	
8/23/2017	1.3	
4/18/2018		0.67 (J)
8/14/2018		1.3
10/16/2018		0.72 (J)
4/8/2019		<1.1 (U)
10/24/2019		1.1 (J)
4/14/2020		1.2 (J)
10/8/2020		<1.1 (U)
4/14/2021		<1.3 (U)
10/7/2021		<1.3 (U)
4/12/2022		<1.2 (U)

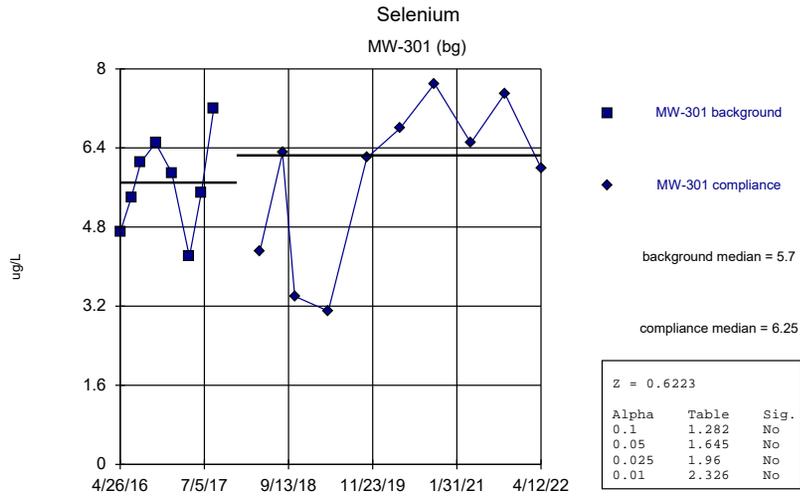


Mann-Whitney (Wilcoxon Rank Sum) Analysis Run 6/27/2022 11:50 AM
 Ottumwa Generating Station Client: SCS Engineers Data: OGS_CP_Export_201122

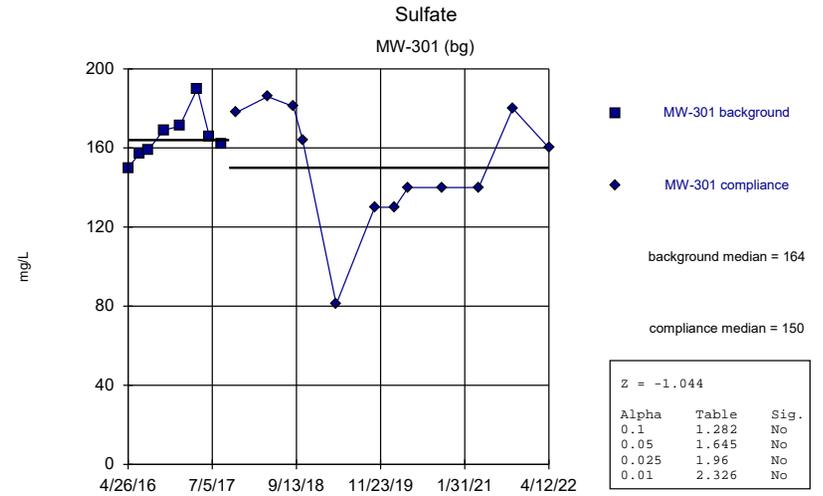

Mann-Whitney (Wilcoxon Rank Sum) Analysis Run 6/27/2022 11:50 AM
 Ottumwa Generating Station Client: SCS Engineers Data: OGS_CP_Export_201122

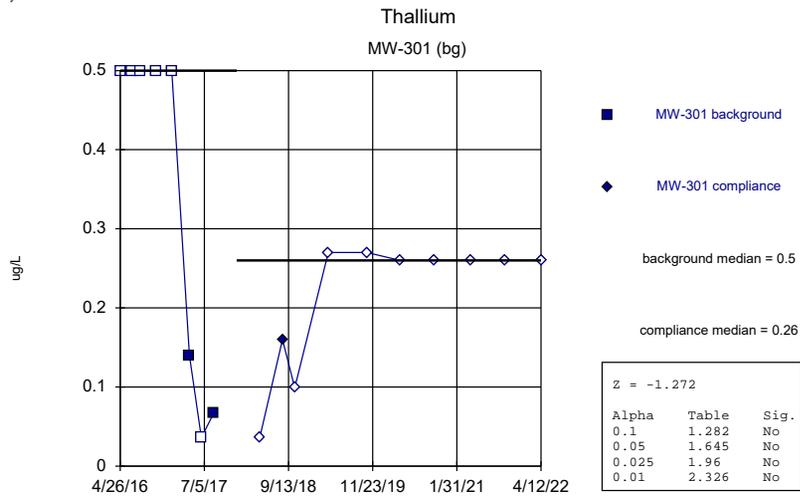

Mann-Whitney (Wilcoxon Rank Sum) Analysis Run 6/27/2022 11:50 AM
 Ottumwa Generating Station Client: SCS Engineers Data: OGS_CP_Export_201122

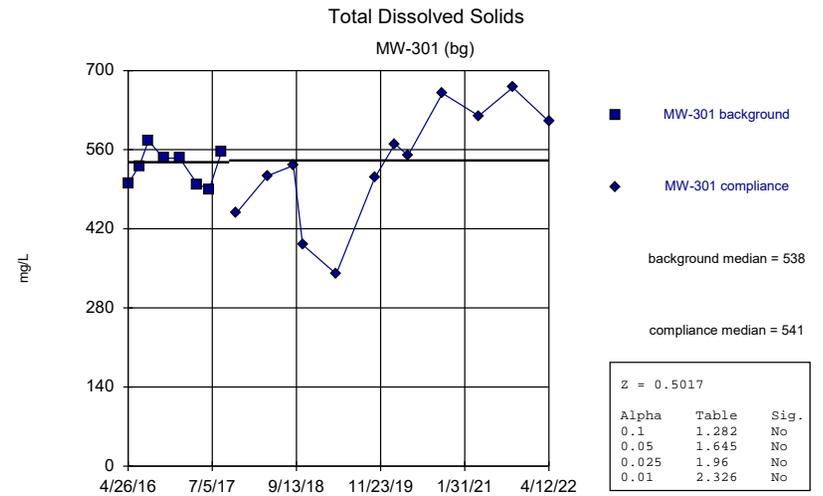

Mann-Whitney (Wilcoxon Rank Sum) Analysis Run 6/27/2022 11:50 AM
 Ottumwa Generating Station Client: SCS Engineers Data: OGS_CP_Export_201122

Mann-Whitney (Wilcoxon Rank Sum)

Constituent: Selenium (ug/L) Analysis Run 6/27/2022 11:52 AM

Ottumwa Generating Station Client: SCS Engineers Data: OGS_CP_Export_201122

	MW-301	MW-301
4/26/2016	4.7	
6/23/2016	5.4	
8/10/2016	6.1	
10/26/2016	6.5	
1/18/2017	5.9	
4/19/2017	4.2	
6/20/2017	5.5	
8/23/2017	7.2	
4/18/2018		4.3
8/14/2018		6.3
10/16/2018		3.4
4/8/2019		3.1 (J)
10/24/2019		6.2
4/14/2020		6.8
10/8/2020		7.7
4/14/2021		6.5
10/7/2021		7.5
4/12/2022		6

Mann-Whitney (Wilcoxon Rank Sum)

Constituent: Sulfate (mg/L) Analysis Run 6/27/2022 11:52 AM

Ottumwa Generating Station Client: SCS Engineers Data: OGS_CP_Export_201122

	MW-301	MW-301
4/26/2016	150	
6/23/2016	157	
8/10/2016	159	
10/26/2016	169	
1/18/2017	171	
4/19/2017	190	
6/20/2017	166	
8/23/2017	162	
11/8/2017		178
4/18/2018		186
8/29/2018		181
10/16/2018		164
4/8/2019		81
10/24/2019		130
2/5/2020		130
4/14/2020		140
10/8/2020		140
4/14/2021		140
10/7/2021		180
4/12/2022		160

Mann-Whitney (Wilcoxon Rank Sum)

Constituent: Thallium (ug/L) Analysis Run 6/27/2022 11:52 AM

Ottumwa Generating Station Client: SCS Engineers Data: OGS_CP_Export_201122


	MW-301	MW-301
4/26/2016	<0.5 (U)	
6/23/2016	<0.5 (U)	
8/10/2016	<0.5 (U)	
10/26/2016	<0.5 (U)	
1/18/2017	<0.5 (U)	
4/19/2017	0.14 (J)	
6/20/2017	<0.036 (U)	
8/23/2017	0.067 (J)	
4/18/2018		<0.036 (U)
8/14/2018		0.16 (J)
10/16/2018		<0.099 (U)
4/8/2019		<0.27 (U)
10/24/2019		<0.27 (U)
4/14/2020		<0.26 (U)
10/8/2020		<0.26 (U)
4/14/2021		<0.26 (U)
10/7/2021		<0.26 (U)
4/12/2022		<0.26 (U)

Mann-Whitney (Wilcoxon Rank Sum)

Constituent: Total Dissolved Solids (mg/L) Analysis Run 6/27/2022 11:52 AM

Ottumwa Generating Station Client: SCS Engineers Data: OGS_CP_Export_201122

	MW-301	MW-301
4/26/2016	500	
6/23/2016	531	
8/10/2016	576	
10/26/2016	545	
1/18/2017	545	
4/19/2017	499	
6/20/2017	490	
8/23/2017	557	
11/8/2017		448
4/18/2018		514
8/29/2018		532
10/16/2018		392
4/8/2019		340
10/24/2019		510
2/5/2020		570
4/14/2020		550
10/8/2020		660
4/14/2021		620
10/7/2021		670
4/12/2022		610

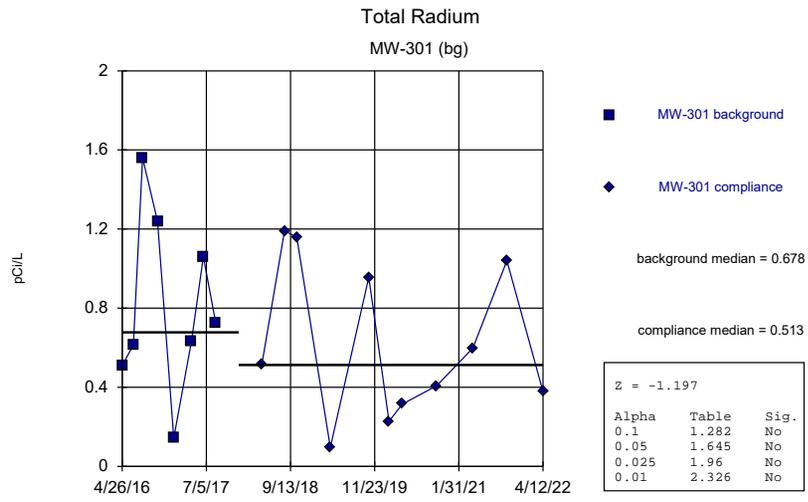

Mann-Whitney (Wilcoxon Rank Sum) Analysis Run 6/27/2022 11:50 AM

Ottumwa Generating Station Client: SCS Engineers Data: OGS_CP_Export_201122

Mann-Whitney (Wilcoxon Rank Sum)

Constituent: Total Radium (pCi/L) Analysis Run 6/27/2022 11:52 AM

Ottumwa Generating Station Client: SCS Engineers Data: OGS_CP_Export_201122

	MW-301	MW-301
4/26/2016	0.51	
6/23/2016	0.614	
8/10/2016	1.56	
10/26/2016	1.24	
1/18/2017	0.143	
4/19/2017	0.631	
6/20/2017	1.06	
8/23/2017	0.725	
4/18/2018		0.513
8/14/2018		1.19
10/16/2018		1.16
4/8/2019		0.0956
10/24/2019		0.956
2/5/2020		0.228
4/14/2020		0.315
10/8/2020		0.407
4/14/2021		0.598
10/7/2021		1.04
4/12/2022		0.378

Attachment 4

Interwell Prediction Limit Analysis


Prediction Limit

Ottumwa Generating Station Client: SCS Engineers Data: OGS_CP_Export_201122 Printed 6/27/2022, 11:55 AM

Constituent	Well	Upper Lim.	Lower Lim.	Date	Observ.	Sig.	Bg N	Bg Wells	Bg Mean	Std. Dev.	%NDs	ND Adj.	Transform	Alpha	Method
Boron (ug/L)	MW-302	839	n/a	4/12/2022	1300	Yes	20	MW-301	609.8	111.8	0	None	No	0.001504	Param Inter 1 of 2
Boron (ug/L)	MW-303	839	n/a	4/12/2022	620	No	20	MW-301	609.8	111.8	0	None	No	0.001504	Param Inter 1 of 2
Boron (ug/L)	MW-304	839	n/a	4/12/2022	940	Yes	20	MW-301	609.8	111.8	0	None	No	0.001504	Param Inter 1 of 2
Boron (ug/L)	MW-305	839	n/a	4/11/2022	850	Yes	20	MW-301	609.8	111.8	0	None	No	0.001504	Param Inter 1 of 2
Boron (ug/L)	MW-306	839	n/a	4/12/2022	760	No	20	MW-301	609.8	111.8	0	None	No	0.001504	Param Inter 1 of 2
Calcium (mg/L)	MW-302	103	n/a	4/12/2022	170	Yes	20	MW-301	71.58	15.36	0	None	No	0.001504	Param Inter 1 of 2
Calcium (mg/L)	MW-303	103	n/a	4/12/2022	190	Yes	20	MW-301	71.58	15.36	0	None	No	0.001504	Param Inter 1 of 2
Calcium (mg/L)	MW-304	103	n/a	4/12/2022	130	Yes	20	MW-301	71.58	15.36	0	None	No	0.001504	Param Inter 1 of 2
Calcium (mg/L)	MW-305	103	n/a	4/11/2022	120	Yes	20	MW-301	71.58	15.36	0	None	No	0.001504	Param Inter 1 of 2
Calcium (mg/L)	MW-306	103	n/a	4/12/2022	110	Yes	20	MW-301	71.58	15.36	0	None	No	0.001504	Param Inter 1 of 2
Chloride (mg/L)	MW-302	210	n/a	4/12/2022	170	No	20	MW-301	4.417	0.4542	0	None	ln(x)	0.001504	Param Inter 1 of 2
Chloride (mg/L)	MW-303	210	n/a	4/12/2022	58	No	20	MW-301	4.417	0.4542	0	None	ln(x)	0.001504	Param Inter 1 of 2
Chloride (mg/L)	MW-304	210	n/a	4/12/2022	270	Yes	20	MW-301	4.417	0.4542	0	None	ln(x)	0.001504	Param Inter 1 of 2
Chloride (mg/L)	MW-305	210	n/a	4/11/2022	200	No	20	MW-301	4.417	0.4542	0	None	ln(x)	0.001504	Param Inter 1 of 2
Chloride (mg/L)	MW-306	210	n/a	4/12/2022	260	Yes	20	MW-301	4.417	0.4542	0	None	ln(x)	0.001504	Param Inter 1 of 2
Field pH (Std. Units)	MW-302	6.74	n/a	4/12/2022	6.43	No	23	MW-301	6.32	0.2091	0	None	No	0.001504	Param Inter 1 of 2
Field pH (Std. Units)	MW-303	6.74	n/a	4/12/2022	6.71	No	23	MW-301	6.32	0.2091	0	None	No	0.001504	Param Inter 1 of 2
Field pH (Std. Units)	MW-304	6.74	n/a	4/12/2022	6.95	Yes	23	MW-301	6.32	0.2091	0	None	No	0.001504	Param Inter 1 of 2
Field pH (Std. Units)	MW-305	6.74	n/a	4/11/2022	6.9	Yes	23	MW-301	6.32	0.2091	0	None	No	0.001504	Param Inter 1 of 2
Field pH (Std. Units)	MW-306	6.74	n/a	4/12/2022	6.66	No	23	MW-301	6.32	0.2091	0	None	No	0.001504	Param Inter 1 of 2
Fluoride (mg/L)	MW-302	0.381	n/a	4/12/2022	0.22ND	No	19	MW-301	-1.491	0.2544	31.58	Kapla...	ln(x)	0.001504	Param Inter 1 of 2
Fluoride (mg/L)	MW-303	0.381	n/a	4/12/2022	0.22ND	No	19	MW-301	-1.491	0.2544	31.58	Kapla...	ln(x)	0.001504	Param Inter 1 of 2
Fluoride (mg/L)	MW-304	0.381	n/a	4/12/2022	1.7	Yes	19	MW-301	-1.491	0.2544	31.58	Kapla...	ln(x)	0.001504	Param Inter 1 of 2
Fluoride (mg/L)	MW-305	0.381	n/a	4/11/2022	0.22ND	No	19	MW-301	-1.491	0.2544	31.58	Kapla...	ln(x)	0.001504	Param Inter 1 of 2
Fluoride (mg/L)	MW-306	0.381	n/a	4/12/2022	0.22ND	No	19	MW-301	-1.491	0.2544	31.58	Kapla...	ln(x)	0.001504	Param Inter 1 of 2
Sulfate (mg/L)	MW-302	208	n/a	4/12/2022	750	Yes	20	MW-301	156.7	25.27	0	None	No	0.001504	Param Inter 1 of 2
Sulfate (mg/L)	MW-303	208	n/a	4/12/2022	200	No	20	MW-301	156.7	25.27	0	None	No	0.001504	Param Inter 1 of 2
Sulfate (mg/L)	MW-304	208	n/a	4/12/2022	260	Yes	20	MW-301	156.7	25.27	0	None	No	0.001504	Param Inter 1 of 2
Sulfate (mg/L)	MW-305	208	n/a	4/11/2022	150	No	20	MW-301	156.7	25.27	0	None	No	0.001504	Param Inter 1 of 2
Sulfate (mg/L)	MW-306	208	n/a	4/12/2022	70	No	20	MW-301	156.7	25.27	0	None	No	0.001504	Param Inter 1 of 2
Total Dissolved Solids (mg/L)	MW-302	697	n/a	4/12/2022	1100	Yes	20	MW-301	533	80.17	0	None	No	0.001504	Param Inter 1 of 2
Total Dissolved Solids (mg/L)	MW-303	697	n/a	4/12/2022	630	No	20	MW-301	533	80.17	0	None	No	0.001504	Param Inter 1 of 2
Total Dissolved Solids (mg/L)	MW-304	697	n/a	4/12/2022	1700	Yes	20	MW-301	533	80.17	0	None	No	0.001504	Param Inter 1 of 2
Total Dissolved Solids (mg/L)	MW-305	697	n/a	4/11/2022	950	Yes	20	MW-301	533	80.17	0	None	No	0.001504	Param Inter 1 of 2
Total Dissolved Solids (mg/L)	MW-306	697	n/a	4/12/2022	710	Yes	20	MW-301	533	80.17	0	None	No	0.001504	Param Inter 1 of 2

Exceeds Limit: MW-302, MW-304, MW-305

Boron
Interwell Parametric

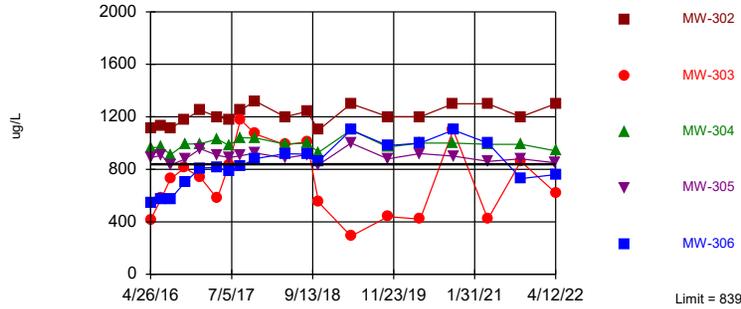


Background Data Summary: Mean=609.8, Std. Dev.=111.8, n=20. Normality test: Shapiro Wilk @alpha = 0.01, calculated = 0.9757, critical = 0.868. Kappa = 2.048 (c=7, w=5, 1 of 2, event alpha = 0.05132). Report alpha = 0.007498. Individual comparison alpha = 0.001504. Comparing 5 points to limit.

Prediction Limit Analysis Run 6/27/2022 11:54 AM

Ottumwa Generating Station Client: SCS Engineers Data: OGS_CP_Export_201122

Exceeds Limit: MW-302, MW-303, MW-304, MW-305, MW-306

Calcium
Interwell Parametric

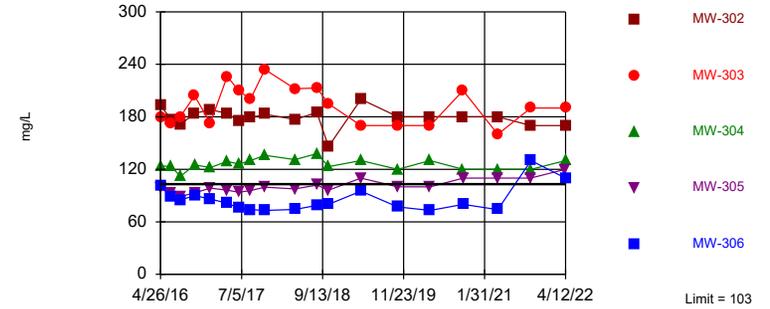


Background Data Summary: Mean=71.58, Std. Dev.=15.36, n=20. Normality test: Shapiro Wilk @alpha = 0.01, calculated = 0.9478, critical = 0.868. Kappa = 2.048 (c=7, w=5, 1 of 2, event alpha = 0.05132). Report alpha = 0.007498. Individual comparison alpha = 0.001504. Comparing 5 points to limit.

Prediction Limit Analysis Run 6/27/2022 11:54 AM

Ottumwa Generating Station Client: SCS Engineers Data: OGS_CP_Export_201122

Exceeds Limit: MW-304, MW-306

Chloride
Interwell Parametric

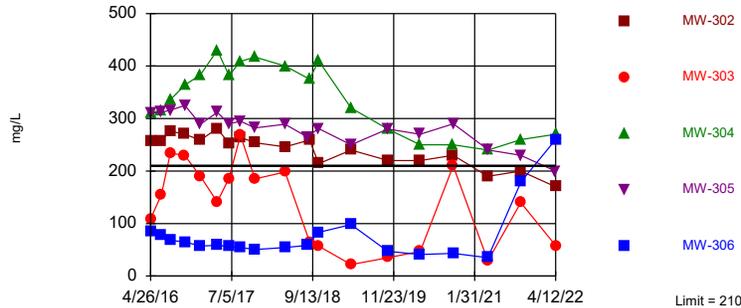


Background Data Summary (based on natural log transformation): Mean=4.417, Std. Dev.=0.4542, n=20. Normality test: Shapiro Wilk @alpha = 0.01, calculated = 0.9269, critical = 0.868. Kappa = 2.048 (c=7, w=5, 1 of 2, event alpha = 0.05132). Report alpha = 0.007498. Individual comparison alpha = 0.001504. Comparing 5 points to limit.

Prediction Limit Analysis Run 6/27/2022 11:54 AM

Ottumwa Generating Station Client: SCS Engineers Data: OGS_CP_Export_201122

Exceeds Limit: MW-304, MW-305

Field pH
Interwell Parametric

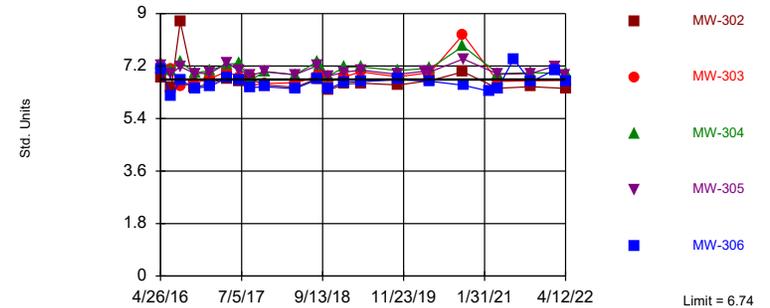

Background Data Summary: Mean=6.32, Std. Dev.=0.2091, n=23. Normality test: Shapiro Wilk @alpha = 0.01, calculated = 0.921, critical = 0.881. Kappa = 2.01 (c=7, w=5, 1 of 2, event alpha = 0.05132). Report alpha = 0.007498. Individual comparison alpha = 0.001504. Comparing 5 points to limit.

Prediction Limit Analysis Run 6/27/2022 11:54 AM

Ottumwa Generating Station Client: SCS Engineers Data: OGS_CP_Export_201122

Prediction Limit

Constituent: Boron (ug/L) Analysis Run 6/27/2022 11:55 AM
 Ottumwa Generating Station Client: SCS Engineers Data: OGS_CP_Export_201122

	MW-301 (bg)	MW-304	MW-305	MW-306	MW-302	MW-303
4/26/2016	574	965	888	540	1110	417
6/23/2016	612	968	906	575	1130	579
8/10/2016	597				1110	726
8/11/2016		911	832	574		
10/26/2016	620				1180	811
10/27/2016		991	878	702		
1/18/2017	599	995	956	809	1250	738
4/19/2017	565	1030	907	814	1200	577
6/20/2017	657				1180	834
6/21/2017		982	889	784		
8/22/2017		1040			1250	1180
8/23/2017	779		903	822		
11/8/2017	488	1040	925	881	1320	1070
4/18/2018	480	991	886	919	1200	987
8/14/2018	735				1240	1010
8/15/2018		1000	911	915		
10/16/2018	410	930	835	862	1100	549
4/8/2019	380	1100	1000	1100	1300	290
10/23/2019		970	880	980		
10/24/2019	680				1200	440
2/5/2020	540					
4/13/2020		1000	920			
4/14/2020	700			1000	1200	420
10/8/2020	650	1000			1300	1100
10/9/2020			900	1100		
4/13/2021				1000	1300	420
4/14/2021	690	990				
4/16/2021			860			
10/6/2021			880			
10/7/2021	800				1200	860
10/8/2021		990		730		
4/11/2022			850			
4/12/2022	640	940		760	1300	620

Prediction Limit

Constituent: Calcium (mg/L) Analysis Run 6/27/2022 11:55 AM

Ottumwa Generating Station Client: SCS Engineers Data: OGS_CP_Export_201122

	MW-301 (bg)	MW-304	MW-305	MW-306	MW-302	MW-303
4/26/2016	66.9	124	98.1	101	193	179
6/23/2016	62.5	123	92.1	88.5	177	172
8/10/2016	65.6				171	180
8/11/2016		112	88.8	85		
10/26/2016	71.9				184	204
10/27/2016		125	93.2	90		
1/18/2017	74.1	122	98.5	85.9	188	173
4/19/2017	61.5	129	96.2	81.3	184	226
6/20/2017	59.3				175	210
6/21/2017		126	93.8	75.6		
8/22/2017		130			179	200
8/23/2017	66.8		95.8	73.9		
11/8/2017	65.2	136	99.5	73.1	183	234
4/18/2018	63	131	97.6	74.1	177	212
8/14/2018	72.5				185	213
8/15/2018		138	102	78.9		
10/16/2018	47.2	123	96.2	80	146	195
4/8/2019	43	130	110	95	200	170
10/23/2019		120	100	77		
10/24/2019	78				180	170
2/5/2020	68					
4/13/2020		130	100			
4/14/2020	84			73	180	170
10/8/2020	94	120			180	210
10/9/2020			110	80		
4/13/2021				74	180	160
4/14/2021	96	120				
4/16/2021			110			
10/6/2021			110			
10/7/2021	100				170	190
10/8/2021		120		130		
4/11/2022			120			
4/12/2022	92	130		110	170	190

Prediction Limit

Constituent: Chloride (mg/L) Analysis Run 6/27/2022 11:55 AM

Ottumwa Generating Station Client: SCS Engineers Data: OGS_CP_Export_201122

	MW-301 (bg)	MW-304	MW-305	MW-306	MW-302	MW-303
4/26/2016	63.4	311	310	85.8	258	109
6/23/2016	66.9	316	312	77.6	258	155
8/10/2016	73.3				276	234
8/11/2016		336	316	67.9		
10/26/2016	76.3				270	230
10/27/2016		364	325	64.9		
1/18/2017	71.6	383	289	57.2	259	190
4/19/2017	54.8	430	312	58.5	281	141
6/20/2017	69.8				253	186
6/21/2017		382	290	56		
8/22/2017		409			264	268
8/23/2017	73.5		295	54.4		
11/8/2017	59.8	417	282	50.4	254	185
4/18/2018	63.4	400	289	54.4	246	198
8/15/2018			265	58.2		
8/29/2018	63.1	375			259	64.8
10/16/2018	33.9	410	281	83.3	214	57
4/8/2019	50	320	250	98	240	22
10/23/2019		280	280	47		
10/24/2019	110				220	35
2/5/2020	120					
4/13/2020		250	270			
4/14/2020	140			41	220	47
10/8/2020	170	250			230	210
10/9/2020			290	43		
4/13/2021				35	190	29
4/14/2021	150	240				
4/16/2021			240			
10/6/2021			230			
10/7/2021	180				200	140
10/8/2021		260		180		
4/11/2022			200			
4/12/2022	140	270		260	170	58

Prediction Limit


Constituent: Field pH (Std. Units) Analysis Run 6/27/2022 11:55 AM

Ottumwa Generating Station Client: SCS Engineers Data: OGS_CP_Export_201122

	MW-301 (bg)	MW-306	MW-305	MW-303	MW-302	MW-304
4/26/2016	6.54	7.08	7.23	7.08	6.82	7.3
6/23/2016	6.06	6.17	6.94	7.08	6.46	7.07
8/10/2016	6.08			6.51	8.72	
8/11/2016		6.72	7.18			7.34
10/26/2016	6.26			6.62	6.45	
10/27/2016		6.44	6.94			6.96
1/18/2017	6.47	6.51	6.96	6.77	6.62	7.05
4/19/2017	6.64	6.79	7.3	7.02	6.78	7.27
6/20/2017	6.31			6.81	6.67	
6/21/2017		6.71	7.06			7.29
8/22/2017				6.53	6.75	6.72
8/23/2017	6.16	6.46	6.88			
11/8/2017	6.41	6.49	7.01	6.6	6.55	7
4/18/2018	6.41	6.42	6.9	6.63	6.47	6.9
8/14/2018	6.26			6.83	6.76	
8/15/2018		6.74	7.21			7.34
8/29/2018	6.31			7.03	6.77	7.22
10/16/2018	6.27	6.42	6.86	6.66	6.37	6.86
1/8/2019	5.68	6.65	6.99	6.83	6.58	7.16
4/8/2019	6.61	6.66	7.06	7	6.61	7.17
10/23/2019		6.74	6.91			7.05
10/24/2019	6.33			6.83	6.55	
2/5/2020	6.39					
3/12/2020	6.48					
3/13/2020			7.02			
4/13/2020			7			7.12
4/14/2020	6.58	6.68		6.98	6.7	
10/8/2020	6.22			8.28	7	7.88
10/9/2020		6.54	7.44			
2/23/2021		6.34				
4/13/2021		6.42		6.67	6.44	
4/14/2021	6.26					6.94
4/16/2021			6.92			
7/6/2021		7.44				
10/6/2021			6.94			
10/7/2021	6.26			6.7	6.49	
10/8/2021		6.66				6.97
2/14/2022		7.07	7.2			
4/11/2022			6.9			
4/12/2022	6.37	6.66		6.71	6.43	6.95

Exceeds Limit: MW-304

Fluoride Interwell Parametric

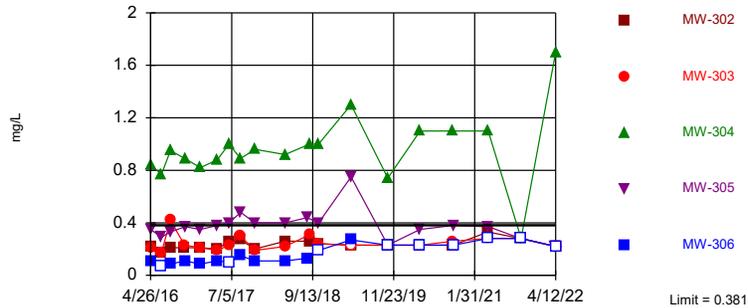


Background Data Summary (based on natural log transformation) (after Kaplan-Meier Adjustment): Mean=-1.491, Std. Dev.=0.2544, n=19, 31.58% NDs. Normality test: Shapiro Wilk @alpha = 0.01, calculated = 0.9193, critical = 0.863. Kappa = 2.07 (c=7, w=5, 1 of 2, event alpha = 0.05132). Report alpha = 0.007498. Individual comparison alpha = 0.001504. Comparing 5 points to limit.

Prediction Limit Analysis Run 6/27/2022 11:54 AM

Ottumwa Generating Station Client: SCS Engineers Data: OGS_CP_Export_201122

Exceeds Limit: MW-302, MW-304

Sulfate Interwell Parametric

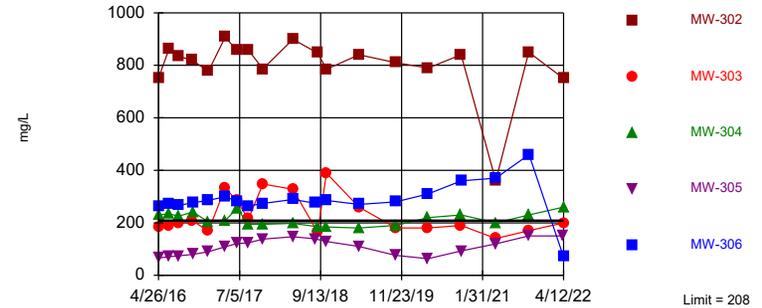


Background Data Summary: Mean=156.7, Std. Dev.=25.27, n=20. Normality test: Shapiro Wilk @alpha = 0.01, calculated = 0.8975, critical = 0.868. Kappa = 2.048 (c=7, w=5, 1 of 2, event alpha = 0.05132). Report alpha = 0.007498. Individual comparison alpha = 0.001504. Comparing 5 points to limit.

Prediction Limit Analysis Run 6/27/2022 11:54 AM

Ottumwa Generating Station Client: SCS Engineers Data: OGS_CP_Export_201122

Exceeds Limit: MW-302, MW-304, MW-305, MW-306

Total Dissolved Solids Interwell Parametric

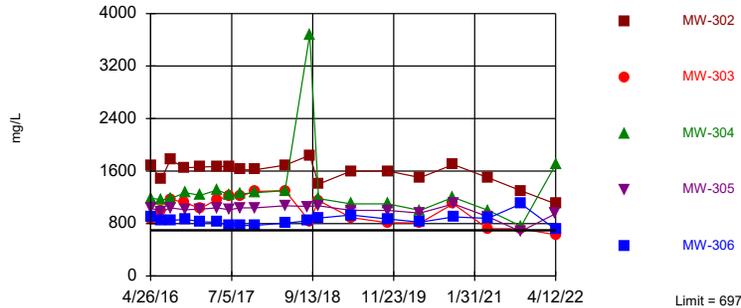

Background Data Summary: Mean=533, Std. Dev.=80.17, n=20. Normality test: Shapiro Wilk @alpha = 0.01, calculated = 0.9569, critical = 0.868. Kappa = 2.048 (c=7, w=5, 1 of 2, event alpha = 0.05132). Report alpha = 0.007498. Individual comparison alpha = 0.001504. Comparing 5 points to limit.

Prediction Limit Analysis Run 6/27/2022 11:54 AM

Ottumwa Generating Station Client: SCS Engineers Data: OGS_CP_Export_201122

Prediction Limit

Constituent: Fluoride (mg/L) Analysis Run 6/27/2022 11:55 AM

Ottumwa Generating Station Client: SCS Engineers Data: OGS_CP_Export_201122

	MW-301 (bg)	MW-305	MW-304	MW-303	MW-306	MW-302
4/26/2016	0.22	0.35	0.84	0.21	0.11 (J)	0.22
6/23/2016	0.2 (J)	0.29	0.77	0.17 (J)	<0.073 (U)	0.17 (J)
8/10/2016	0.44			0.42		0.21
8/11/2016		0.33	0.95		0.086 (J)	
10/26/2016	0.27			0.23		0.21
10/27/2016		0.37	0.89		0.11 (J)	
1/18/2017	0.17 (J)	0.35	0.82	0.21	0.087 (J)	0.21
4/19/2017	0.24	0.38	0.88	0.19 (J)	0.11 (J)	0.2 (J)
6/20/2017	0.26			0.23		0.26
6/21/2017		0.4	1		<0.1 (U)	
8/22/2017			0.89	0.3		0.27
8/23/2017	0.34	0.48			0.15 (J)	
11/8/2017	0.27	0.4	0.96	0.19 (J)	0.11 (J)	0.2 (J)
4/18/2018	0.22	0.4	0.92	0.22	0.11 (J)	0.26
8/15/2018		0.44			0.13 (J)	
8/29/2018	0.27		1	0.31		0.26
10/16/2018	0.3	0.4	1	0.24	<0.19 (U)	0.24
4/8/2019	0.44 (J)	0.75	1.3	<0.23 (U)	0.27 (J)	<0.23 (U)
10/23/2019		<0.23 (U)	0.74		<0.23 (U)	
10/24/2019	<0.23 (U)			<0.23 (U)		<0.23 (U)
4/13/2020		0.35 (J)	1.1			
4/14/2020	<0.23 (U)			<0.23 (U)	<0.23 (U)	<0.23 (U)
10/8/2020	<0.23 (U)		1.1	0.26 (J)		<0.23 (U)
10/9/2020		0.38 (J)			<0.23 (U)	
4/13/2021				<0.28 (U)	<0.28 (U)	0.33 (J)
4/14/2021	<0.28 (U)		1.1			
4/16/2021		0.37 (J)				
10/6/2021		<0.28 (U)				
10/7/2021	<0.28 (U)			<0.28 (U)		<0.28 (U)
10/8/2021			<0.28 (U)		<0.28 (U)	
4/11/2022		<0.22 (U)				
4/12/2022	<0.22 (U)		1.7	<0.22 (U)	<0.22 (U)	<0.22 (U)

Prediction Limit

Constituent: Sulfate (mg/L) Analysis Run 6/27/2022 11:55 AM

Ottumwa Generating Station Client: SCS Engineers Data: OGS_CP_Export_201122

	MW-301 (bg)	MW-304	MW-305	MW-306	MW-302	MW-303
4/26/2016	150	230	65.7	264	752	183
6/23/2016	157	234	71.3	271	865	190
8/10/2016	159				835	200
8/11/2016		225	74	266		
10/26/2016	169				819	208
10/27/2016		241	79.5	277		
1/18/2017	171	204	90	285	777	168
4/19/2017	190	208	109	300	907	333
6/20/2017	166				858	284
6/21/2017		254	121	282		
8/22/2017		194			858	215
8/23/2017	162		124	264		
11/8/2017	178	194	138	274	786	348
4/18/2018	186	198	147	289	899	328
8/15/2018			139	275		
8/29/2018	181	185			847	164
10/16/2018	164	184	129	285	785	389
4/8/2019	81	180	110	270	840	260
10/23/2019		190	76	280		
10/24/2019	130				810	180
2/5/2020	130					
4/13/2020		220	63			
4/14/2020	140			310	790	180
10/8/2020	140	230			840	190
10/9/2020			93	360		
4/13/2021				370	360	140
4/14/2021	140	200				
4/16/2021			120			
10/6/2021			150			
10/7/2021	180				850	170
10/8/2021		230		460		
4/11/2022			150			
4/12/2022	160	260		70	750	200

Prediction Limit

Constituent: Total Dissolved Solids (mg/L) Analysis Run 6/27/2022 11:55 AM
 Ottumwa Generating Station Client: SCS Engineers Data: OGS_CP_Export_201122

	MW-301 (bg)	MW-304	MW-305	MW-306	MW-302	MW-303
4/26/2016	500	1190	1040	899	1680	856
6/23/2016	531	1160	982	849	1480	988
8/10/2016	576				1770	1170
8/11/2016		1180	1040	846		
10/26/2016	545				1650	1120
10/27/2016		1270	1010	864		
1/18/2017	545	1230	1020	828	1660	1030
4/19/2017	499	1310	1040	819	1670	1170
6/20/2017	490				1670	1210
6/21/2017		1240	1010	775		
8/22/2017		1250			1620	1220
8/23/2017	557		1040	769		
11/8/2017	448	1270	1040	773	1620	1290
4/18/2018	514	1300	1070	805	1690	1300
8/15/2018			1060	840		
8/29/2018	532	3680			1840	832
10/16/2018	392	1180	1070	884	1400	1150
4/8/2019	340	1100	1000	930	1600	890
10/23/2019		1100	1000	870		
10/24/2019	510				1600	810
2/5/2020	570					
4/13/2020		1000	960			
4/14/2020	550			820	1500	810
10/8/2020	660	1200			1700	1100
10/9/2020			1100	900		
4/13/2021				880	1500	720
4/14/2021	620	1000				
4/16/2021			900			
10/6/2021			680			
10/7/2021	670				1300	720
10/8/2021		760		1100		
4/11/2022			950			
4/12/2022	610	1700		710	1100	630


Attachment 5

Interwell Tolerance Limit Analysis

Within Limit

Antimony

Interwell Non-parametric

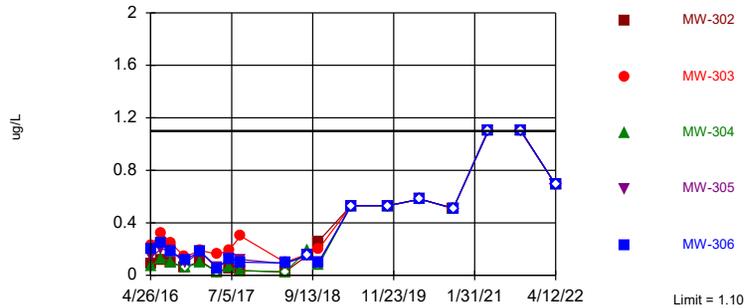

Non-parametric test used in lieu of parametric tolerance limit because censored data exceeded 50%. Most recent observation is compared with limit. Limit is highest of 18 background values. 66.67% NDs. 77.54% coverage at alpha=0.01; 84.57% coverage at alpha=0.05; 96.29% coverage at alpha=0.5. Report alpha = 0.3972.


Tolerance Limit Analysis Run 6/27/2022 10:57 AM

Ottumwa Generating Station Client: SCS Engineers Data: OGS_CP_Export_201122

Within Limit

Arsenic

Interwell Non-parametric

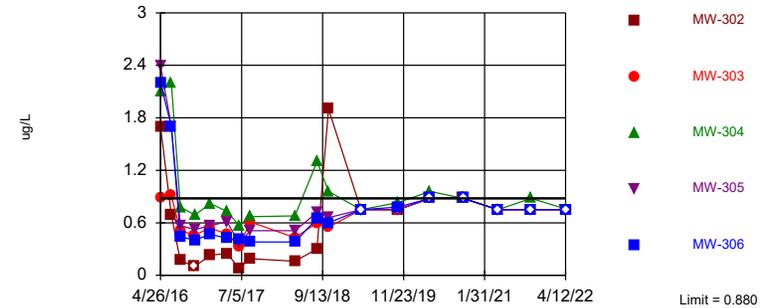

Non-parametric test used in lieu of parametric tolerance limit because the Shapiro Wilk normality test showed the data to be non-normal at the 0.05 alpha level. Most recent observation is compared with limit. Limit is highest of 19 background values. 42.11% NDs. 78.32% coverage at alpha=0.01; 85.35% coverage at alpha=0.05; 96.29% coverage at alpha=0.5. Report alpha = 0.3774.


Tolerance Limit Analysis Run 6/27/2022 10:57 AM

Ottumwa Generating Station Client: SCS Engineers Data: OGS_CP_Export_201122

Exceeds Limit: MW-304, MW-305, MW-306

Barium

Interwell Parametric

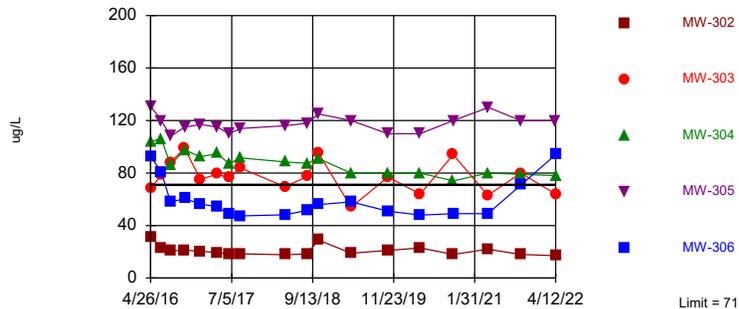

95% coverage. Most recent observation is compared with limit. Background Data Summary: Mean=45.68, Std. Dev.=10.46, n=19. Normality test: Shapiro Wilk @alpha = 0.05, calculated = 0.9443, critical = 0.901. Report alpha = 0.05.


Tolerance Limit Analysis Run 6/27/2022 10:57 AM

Ottumwa Generating Station Client: SCS Engineers Data: OGS_CP_Export_201122

Within Limit

Beryllium

Interwell Non-parametric

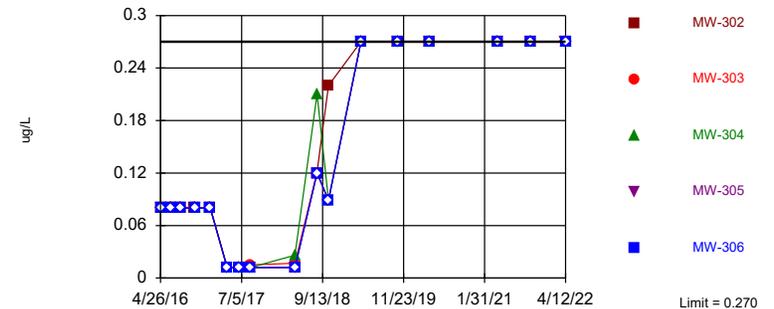

Non-parametric test used in lieu of parametric tolerance limit because censored data exceeded 50%. Most recent observation is compared with limit. Limit is highest of 17 background values. 94.12% NDs. 76.37% coverage at alpha=0.01; 83.79% coverage at alpha=0.05; 95.9% coverage at alpha=0.5. Report alpha = 0.4181.

Tolerance Limit Analysis Run 6/27/2022 10:57 AM

Ottumwa Generating Station Client: SCS Engineers Data: OGS_CP_Export_201122

Tolerance Limit

Constituent: Antimony (ug/L) Analysis Run 6/27/2022 11:00 AM

Ottumwa Generating Station Client: SCS Engineers Data: OGS_CP_Export_201122

	MW-301 (bg)	MW-304	MW-306	MW-302	MW-303	MW-305
4/26/2016	<0.058 (U)	0.069 (J)	0.2 (J)	0.088 (J)	0.23 (J)	0.14 (J)
6/23/2016	0.13 (J)	0.13 (J)	0.25 (J)	0.12 (J)	0.32 (J)	0.2 (J)
8/10/2016	0.12 (J)			0.1 (J)	0.25 (J)	
8/11/2016		0.1 (J)	0.18 (J)			0.19 (J)
10/26/2016	<0.058 (U)			<0.058 (U)	0.14 (J)	
10/27/2016		<0.058 (U)	0.12 (J)			0.094 (J)
1/18/2017	0.11 (J)	0.1 (J)	0.18 (J)	0.11 (J)	0.19 (J)	0.18 (J)
4/19/2017	<0.026 (U)	<0.026 (U)	0.051 (J)	<0.026 (U)	0.16 (J)	0.063 (J)
6/20/2017	0.054 (J)			0.052 (J)	0.19 (J)	
6/21/2017		0.06 (J)	0.13 (J)			0.12 (J)
8/22/2017		0.035 (J)		0.036 (J)	0.3 (J)	
8/23/2017	0.063 (J)		0.1 (J)			0.12 (J)
4/18/2018	<0.026 (U)	<0.026 (U)	0.094 (J)	<0.026 (U)	0.098 (J)	0.089 (J)
8/14/2018	0.2 (J)			<0.15 (U)	0.16 (J)	
8/15/2018		0.19 (J)	<0.15 (U)			<0.15 (U)
10/16/2018	<0.078 (U)	<0.078 (U)	0.1 (J)	0.26 (J)	0.2 (J)	0.096 (J)
4/8/2019	<0.53 (U)	<0.53 (U)	<0.53 (U)	<0.53 (U)	<0.53 (U)	<0.53 (U)
10/23/2019		<0.53 (U)	<0.53 (U)			<0.53 (U)
10/24/2019	<0.53 (U)			<0.53 (U)	<0.53 (U)	
4/13/2020		<0.58 (U)				<0.58 (U)
4/14/2020	<0.58 (U)		<0.58 (U)	<0.58 (U)	<0.58 (U)	
10/8/2020	<0.51 (U)	<0.51 (U)		<0.51 (U)	<0.51 (U)	
10/9/2020			<0.51 (U)			<0.51 (U)
4/13/2021			<1.1 (U)	<1.1 (U)	<1.1 (U)	
4/14/2021	<1.1 (U)	<1.1 (U)				
4/16/2021						<1.1 (U)
10/6/2021						<1.1 (U)
10/7/2021	<1.1 (U)			<1.1 (U)	<1.1 (U)	
10/8/2021		<1.1 (U)	<1.1 (U)			
4/11/2022						<0.69 (U)
4/12/2022	<0.69 (U)	<0.69 (U)	<0.69 (U)	<0.69 (U)	<0.69 (U)	

Tolerance Limit

Constituent: Arsenic (ug/L) Analysis Run 6/27/2022 11:00 AM

Ottumwa Generating Station Client: SCS Engineers Data: OGS_CP_Export_201122

	MW-301 (bg)	MW-304	MW-303	MW-306	MW-302	MW-305
4/26/2016	0.38 (J)	2.1	0.89 (J)	2.2	1.7	2.4
6/23/2016	0.38 (J)	2.2	0.91 (J)	1.7	0.69 (J)	1.7
8/10/2016	0.26 (J)		0.51 (J)		0.17 (J)	
8/11/2016		0.78 (J)		0.44 (J)		0.57 (J)
10/26/2016	0.14 (J)		0.46 (J)		<0.1 (U)	
10/27/2016		0.69 (J)		0.4 (J)		0.52 (J)
1/18/2017	0.23 (J)	0.82 (J)	0.54 (J)	0.47 (J)	0.23 (J)	0.57 (J)
4/19/2017	0.22 (J)	0.73 (J)	0.47 (J)	0.42 (J)	0.25 (J)	0.61 (J)
6/20/2017	0.15 (J)		0.33 (J)		0.083 (J)	
6/21/2017		0.57 (J)		0.41 (J)		0.37 (J)
8/22/2017		0.67 (J)	0.61 (J)		0.19 (J)	
8/23/2017	0.14 (J)			0.38 (J)		0.51 (J)
4/18/2018	0.074 (J)	0.68 (J)	0.43 (J)	0.38 (J)	0.16 (J)	0.51 (J)
8/14/2018	0.29 (J)		0.6 (J)		0.3 (J)	
8/15/2018		1.3		0.65 (J)		0.72 (J)
10/16/2018	0.16 (J)	0.96 (J)	0.55 (J)	0.6 (J)	1.9	0.66 (J)
4/8/2019	<0.75 (U)	<0.75 (U)	<0.75 (U)	<0.75 (U)	<0.75 (U)	<0.75 (U)
10/23/2019		0.83 (J)		0.78 (J)		<0.75 (U)
10/24/2019	<0.75 (U)		<0.75 (U)		<0.75 (U)	
2/5/2020	<0.88 (U)					
4/13/2020		0.96 (J)				<0.88 (U)
4/14/2020	<0.88 (U)		<0.88 (U)	<0.88 (U)	<0.88 (U)	
10/8/2020	<0.88 (U)	<0.88 (U)	<0.88 (U)		<0.88 (U)	
10/9/2020				<0.88 (U)		<0.88 (U)
4/13/2021			<0.75 (U)	<0.75 (U)	<0.75 (U)	
4/14/2021	<0.75 (U)	<0.75 (U)				
4/16/2021						<0.75 (U)
10/6/2021						0.75 (J)
10/7/2021	<0.75 (U)		<0.75 (U)		<0.75 (U)	
10/8/2021		0.88 (J)		<0.75 (U)		
4/11/2022						<0.75 (U)
4/12/2022	<0.75 (U)	0.76 (J)	<0.75 (U)	<0.75 (U)	<0.75 (U)	

Tolerance Limit

Constituent: Barium (ug/L) Analysis Run 6/27/2022 11:00 AM

Ottumwa Generating Station Client: SCS Engineers Data: OGS_CP_Export_201122

	MW-301 (bg)	MW-304	MW-303	MW-306	MW-302	MW-305
4/26/2016	51.6	104	68.2	93	31.5	131
6/23/2016	55.8	106	78.5	80.5	23	120
8/10/2016	52.3		88.1		20.7	
8/11/2016		86.4		58		108
10/26/2016	53.3		98.8		21.2	
10/27/2016		97.6		60.5		115
1/18/2017	42.4	92.4	75.3	56.4	20.4	117
4/19/2017	35.5	94.9	79.1	54.3	19.4	115
6/20/2017	39.9		76.4		18.2	
6/21/2017		87.1		48.7		110
8/22/2017		91.5	83.8		18.5	
8/23/2017	44			47.4		114
4/18/2018	31.6	88.5	69.5	48.2	17.7	116
8/14/2018	44.5		77.3		18.3	
8/15/2018		87.4		51.6		118
10/16/2018	28.1	91	95.2	56	28.9	125
4/8/2019	25	80	54	58	19	120
10/23/2019		80		51		110
10/24/2019	56		77		21	
2/5/2020	43					
4/13/2020		80				110
4/14/2020	54		64	48	23	
10/8/2020	58	74	94		18	
10/9/2020				49		120
4/13/2021			63	49	22	
4/14/2021	52	80				
4/16/2021						130
10/6/2021						120
10/7/2021	61		80		18	
10/8/2021		79		71		
4/11/2022						120
4/12/2022	40	78	64	94	17	

Tolerance Limit


Constituent: Beryllium (ug/L) Analysis Run 6/27/2022 11:00 AM

Ottumwa Generating Station Client: SCS Engineers Data: OGS_CP_Export_201122

	MW-301 (bg)	MW-304	MW-303	MW-306	MW-302	MW-305
4/26/2016	<0.08 (U)	<0.08 (U)	<0.08 (U)	<0.08 (U)	<0.08 (U)	<0.08 (U)
6/23/2016	<0.08 (U)	<0.08 (U)	<0.08 (U)	<0.08 (U)	<0.08 (U)	<0.08 (U)
8/10/2016	<0.08 (U)		<0.08 (U)		<0.08 (U)	
8/11/2016		<0.08 (U)		<0.08 (U)		<0.08 (U)
10/26/2016	<0.08 (U)		<0.08 (U)		<0.08 (U)	
10/27/2016		<0.08 (U)		<0.08 (U)		<0.08 (U)
1/18/2017	<0.08 (U)	<0.08 (U)	<0.08 (U)	<0.08 (U)	<0.08 (U)	<0.08 (U)
4/19/2017	<0.012 (U)	<0.012 (U)	<0.012 (U)	<0.012 (U)	<0.012 (U)	<0.012 (U)
6/20/2017	<0.012 (U)		<0.012 (U)		<0.012 (U)	
6/21/2017		<0.012 (U)		<0.012 (U)		<0.012 (U)
8/22/2017		<0.012 (U)	0.015 (J)		<0.012 (U)	
8/23/2017	<0.012 (U)			<0.012 (U)		<0.012 (U)
4/18/2018	<0.012 (U)	0.026 (J)	0.017 (J)	<0.012 (U)	<0.012 (U)	<0.012 (U)
8/14/2018	0.14 (J)		<0.12 (U)		<0.12 (U)	
8/15/2018		0.21 (J)		<0.12 (U)		<0.12 (U)
10/16/2018	<0.089 (U)	<0.089 (U)	<0.089 (U)	<0.089 (U)	0.22 (J)	<0.089 (U)
4/8/2019	<0.27 (U)	<0.27 (U)	<0.27 (U)	<0.27 (U)	<0.27 (U)	<0.27 (U)
10/23/2019		<0.27 (U)		<0.27 (U)		<0.27 (U)
10/24/2019	<0.27 (U)		<0.27 (U)		<0.27 (U)	
4/13/2020		<0.27 (U)				<0.27 (U)
4/14/2020	<0.27 (U)		<0.27 (U)	<0.27 (U)	<0.27 (U)	
4/13/2021			<0.27 (U)	<0.27 (U)	<0.27 (U)	
4/14/2021	<0.27 (U)	<0.27 (U)				
4/16/2021						<0.27 (U)
10/6/2021						<0.27 (U)
10/7/2021	<0.27 (U)		<0.27 (U)		<0.27 (U)	
10/8/2021		<0.27 (U)		<0.27 (U)		
4/11/2022						<0.27 (U)
4/12/2022	<0.27 (U)	<0.27 (U)	<0.27 (U)	<0.27 (U)	<0.27 (U)	

Exceeds Limit: MW-302, MW-303, MW-306

Cadmium Interwell Parametric

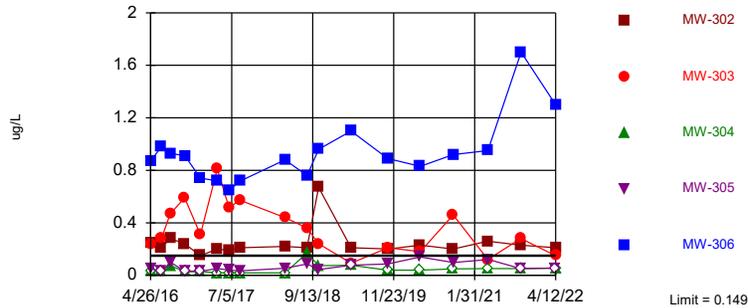


95% coverage. Most recent observation is compared with limit. Background Data Summary (based on natural log transformation) (after Kaplan-Meier Adjustment): Mean=3.274, Std. Dev.=0.5642, n=19, 47.37% NDs. Normality test: Shapiro Wilk @alpha = 0.05, calculated = 0.9045, critical = 0.901. Report alpha = 0.05.

Tolerance Limit Analysis Run 6/27/2022 10:57 AM

Ottumwa Generating Station Client: SCS Engineers Data: OGS_CP_Export_201122

Within Limit

Chromium Interwell Non-parametric

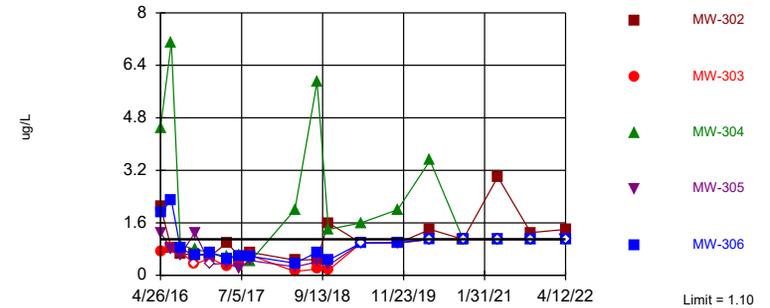


Non-parametric test used in lieu of parametric tolerance limit because censored data exceeded 50%. Most recent observation is compared with limit. Limit is highest of 19 background values. 52.63% NDs. 78.32% coverage at alpha=0.01; 85.35% coverage at alpha=0.05; 96.29% coverage at alpha=0.5. Report alpha = 0.3774.

Tolerance Limit Analysis Run 6/27/2022 10:57 AM

Ottumwa Generating Station Client: SCS Engineers Data: OGS_CP_Export_201122

Exceeds Limit: MW-305, MW-306

Cobalt Interwell Parametric

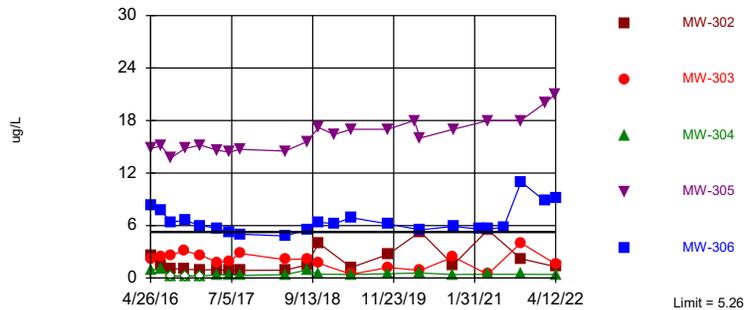


95% coverage. Most recent observation is compared with limit. Background Data Summary (based on natural log transformation): Mean=-0.231, Std. Dev.=0.7893, n=20. Normality test: Shapiro Wilk @alpha = 0.05, calculated = 0.9554, critical = 0.905. Report alpha = 0.05.

Tolerance Limit Analysis Run 6/27/2022 10:57 AM

Ottumwa Generating Station Client: SCS Engineers Data: OGS_CP_Export_201122

Exceeds Limit: MW-304

Fluoride Interwell Parametric

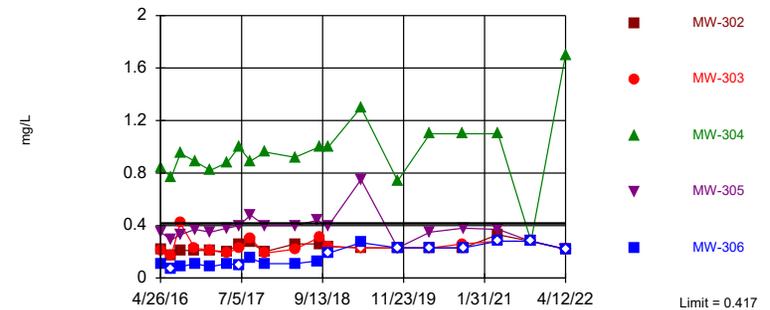

95% coverage. Most recent observation is compared with limit. Background Data Summary (based on natural log transformation) (after Kaplan-Meier Adjustment): Mean=-1.491, Std. Dev.=0.2544, n=19, 31.58% NDs. Normality test: Shapiro Wilk @alpha = 0.05, calculated = 0.9193, critical = 0.901. Report alpha = 0.05.

Tolerance Limit Analysis Run 6/27/2022 10:57 AM

Ottumwa Generating Station Client: SCS Engineers Data: OGS_CP_Export_201122

Tolerance Limit

Constituent: Cadmium (ug/L) Analysis Run 6/27/2022 11:00 AM

Ottumwa Generating Station Client: SCS Engineers Data: OGS_CP_Export_201122

	MW-301 (bg)	MW-304	MW-303	MW-306	MW-302	MW-305
4/26/2016	<0.029 (U)	<0.029 (U)	0.24 (J)	0.87	0.25 (J)	0.051 (J)
6/23/2016	<0.029 (U)	<0.029 (U)	0.28 (J)	0.98	0.21 (J)	<0.029 (U)
8/10/2016	0.12 (J)		0.47 (J)		0.28 (J)	
8/11/2016		0.072 (J)		0.93		0.1 (J)
10/26/2016	0.038 (J)		0.59		0.24 (J)	
10/27/2016		<0.029 (U)		0.91		<0.029 (U)
1/18/2017	<0.029 (U)	<0.029 (U)	0.31 (J)	0.74	0.15 (J)	<0.029 (U)
4/19/2017	0.035 (J)	<0.018 (U)	0.81	0.72	0.2 (J)	0.052 (J)
6/20/2017	0.044 (J)		0.52		0.19 (J)	
6/21/2017		<0.018 (U)		0.65		0.039 (J)
8/22/2017		<0.018 (U)	0.57		0.21 (J)	
8/23/2017	0.037 (J)			0.72		0.034 (J)
4/18/2018	0.023 (J)	<0.018 (U)	0.44 (J)	0.88	0.22 (J)	0.054 (J)
8/14/2018	0.16 (J)		0.36 (J)		0.21 (J)	
8/15/2018		0.17 (J)		0.76		0.086 (J)
10/16/2018	<0.033 (U)	0.073 (J)	0.24 (J)	0.96	0.67	0.044 (J)
4/8/2019	<0.077 (U)	<0.077 (U)	0.092 (J)	1.1	0.21 (J)	<0.077 (U)
10/23/2019		<0.039 (U)		0.89		0.087 (J)
10/24/2019	0.04 (J)		0.21		0.2	
2/5/2020	<0.039 (U)					
4/13/2020		<0.039 (U)				0.14
4/14/2020	<0.039 (U)		0.18	0.83	0.23	
10/8/2020	0.075 (J)	<0.049 (U)	0.46		0.2	
10/9/2020				0.92		0.097 (J)
4/13/2021			0.12	0.95	0.26	
4/14/2021	<0.051 (U)	<0.051 (U)				
4/16/2021						0.12
10/6/2021						<0.051 (U)
10/7/2021	0.057 (J)		0.28		0.23	
10/8/2021		<0.051 (U)		1.7		
4/11/2022						<0.055 (U)
4/12/2022	<0.055 (U)	<0.055 (U)	0.15	1.3	0.21	

Tolerance Limit

Constituent: Chromium (ug/L) Analysis Run 6/27/2022 11:00 AM
 Ottumwa Generating Station Client: SCS Engineers Data: OGS_CP_Export_201122

	MW-301 (bg)	MW-304	MW-303	MW-306	MW-302	MW-305
4/26/2016	0.59 (J)	4.5	0.74 (J)	1.9	2.1	1.3
6/23/2016	0.74 (J)	7.1	0.83 (J)	2.3	0.82 (J)	0.8 (J)
8/10/2016	0.64 (J)		0.73 (J)		0.64 (J)	
8/11/2016		0.92 (J)		0.82 (J)		0.62 (J)
10/26/2016	<0.34 (U)		<0.34 (U)		0.64 (J)	
10/27/2016		0.79 (J)		0.6 (J)		1.3
1/18/2017	0.59 (J)	0.69 (J)	0.52 (J)	0.68 (J)	0.58 (J)	<0.34 (U)
4/19/2017	0.49 (J)	0.56 (J)	0.27 (J)	0.52 (J)	1	0.36 (J)
6/20/2017	0.25 (J)		0.37 (J)		0.58 (J)	
6/21/2017		0.6 (J)		0.57 (J)		0.22 (J)
8/22/2017		0.43 (J)	0.61 (J)		0.7 (J)	
8/23/2017	0.39 (J)			0.58 (J)		0.45 (J)
4/18/2018	<0.054 (U)	2	0.12 (J)	0.37 (J)	0.46 (J)	0.26 (J)
8/14/2018	0.25 (J)		0.19 (J)		0.48 (J)	
8/15/2018		5.9		0.7 (J)		0.41 (J)
10/16/2018	0.11 (J)	1.4	0.15 (J)	0.46 (J)	1.6	0.3 (J)
4/8/2019	<0.98 (U)	1.6 (J)	<0.98 (U)	<0.98 (U)	<0.98 (U)	<0.98 (U)
10/23/2019		2 (J)		1 (J)		<0.98 (U)
10/24/2019	<0.98 (U)		<0.98 (U)		<0.98 (U)	
2/5/2020	<1.1 (U)					
4/13/2020		3.5 (J)				<1.1 (U)
4/14/2020	<1.1 (U)		<1.1 (U)	<1.1 (U)	1.4 (J)	
10/8/2020	<1.1 (U)	<1.1 (U)	<1.1 (U)		<1.1 (U)	
10/9/2020				<1.1 (U)		<1.1 (U)
4/13/2021			<1.1 (U)	<1.1 (U)	3 (J)	
4/14/2021	<1.1 (U)	<1.1 (U)				
4/16/2021						<1.1 (U)
10/6/2021						<1.1 (U)
10/7/2021	<1.1 (U)		<1.1 (U)		1.3 (J)	
10/8/2021		<1.1 (U)		<1.1 (U)		
4/11/2022						<1.1 (U)
4/12/2022	<1.1 (U)	<1.1 (U)	<1.1 (U)	<1.1 (U)	1.4 (J)	

Tolerance Limit

Constituent: Cobalt (ug/L) Analysis Run 6/27/2022 11:00 AM
 Ottumwa Generating Station Client: SCS Engineers Data: OGS_CP_Export_201122

	MW-301 (bg)	MW-303	MW-304	MW-306	MW-305	MW-302
4/26/2016	4.1	2.2	0.89 (J)	8.3	14.8	2.6
6/23/2016	3.1	2.5	1.1	7.7	15.1	1.4
8/10/2016	1.8	2.6				1.1
8/11/2016			<0.5 (U)	6.4	13.7	
10/26/2016	1.8	3.1				1
10/27/2016			<0.5 (U)	6.6	14.8	
1/18/2017	1.3	2.6	<0.5 (U)	6	15.2	0.94 (J)
4/19/2017	0.97 (J)	1.8	0.37 (J)	5.7	14.6	0.95 (J)
6/20/2017	1 (J)	1.9				0.86 (J)
6/21/2017			0.36 (J)	5.2	14.4	
8/22/2017		2.8	0.3 (J)			0.88 (J)
8/23/2017	0.96 (J)			5	14.7	
4/18/2018	0.46 (J)	2.1	0.39 (J)	4.8	14.5	0.9 (J)
8/14/2018	1.4	2.2				1.5
8/15/2018			0.92 (J)	5.5	15.6	
10/16/2018	0.36 (J)	1.7	0.45 (J)	6.4	17.2	4
1/8/2019				6.2	16.4	
4/8/2019	0.44 (J)	0.42 (J)	0.4 (J)	6.9	17	1.2
10/23/2019			0.5	6.2	17	
10/24/2019	0.6	1.2				2.7
2/5/2020	1.1					
3/12/2020	0.43 (J)					
3/13/2020					18	
4/13/2020			0.57		16	
4/14/2020	0.52	0.87		5.5		5.3
10/8/2020	0.41 (J)	2.4	0.41 (J)			1.5
10/9/2020				5.9	17	
2/23/2021				5.6		
4/13/2021		0.43 (J)		5.6		5.5
4/14/2021	0.29 (J)		0.43 (J)			
4/16/2021					18	
7/6/2021				5.8		
10/6/2021					18	
10/7/2021	0.48 (J)	4				2.2
10/8/2021			0.42 (J)	11		
2/14/2022				8.8	20	
4/11/2022					21	
4/12/2022	0.23 (J)	1.6	0.41 (J)	9.1		1.3

Tolerance Limit


Constituent: Fluoride (mg/L) Analysis Run 6/27/2022 11:00 AM

Ottumwa Generating Station Client: SCS Engineers Data: OGS_CP_Export_201122

	MW-301 (bg)	MW-305	MW-304	MW-303	MW-306	MW-302
4/26/2016	0.22	0.35	0.84	0.21	0.11 (J)	0.22
6/23/2016	0.2 (J)	0.29	0.77	0.17 (J)	<0.073 (U)	0.17 (J)
8/10/2016	0.44			0.42		0.21
8/11/2016		0.33	0.95		0.086 (J)	
10/26/2016	0.27			0.23		0.21
10/27/2016		0.37	0.89		0.11 (J)	
1/18/2017	0.17 (J)	0.35	0.82	0.21	0.087 (J)	0.21
4/19/2017	0.24	0.38	0.88	0.19 (J)	0.11 (J)	0.2 (J)
6/20/2017	0.26			0.23		0.26
6/21/2017		0.4	1		<0.1 (U)	
8/22/2017			0.89	0.3		0.27
8/23/2017	0.34	0.48			0.15 (J)	
11/8/2017	0.27	0.4	0.96	0.19 (J)	0.11 (J)	0.2 (J)
4/18/2018	0.22	0.4	0.92	0.22	0.11 (J)	0.26
8/15/2018		0.44			0.13 (J)	
8/29/2018	0.27		1	0.31		0.26
10/16/2018	0.3	0.4	1	0.24	<0.19 (U)	0.24
4/8/2019	0.44 (J)	0.75	1.3	<0.23 (U)	0.27 (J)	<0.23 (U)
10/23/2019		<0.23 (U)	0.74		<0.23 (U)	
10/24/2019	<0.23 (U)			<0.23 (U)		<0.23 (U)
4/13/2020		0.35 (J)	1.1			
4/14/2020	<0.23 (U)			<0.23 (U)	<0.23 (U)	<0.23 (U)
10/8/2020	<0.23 (U)		1.1	0.26 (J)		<0.23 (U)
10/9/2020		0.38 (J)			<0.23 (U)	
4/13/2021				<0.28 (U)	<0.28 (U)	0.33 (J)
4/14/2021	<0.28 (U)		1.1			
4/16/2021		0.37 (J)				
10/6/2021		<0.28 (U)				
10/7/2021	<0.28 (U)			<0.28 (U)		<0.28 (U)
10/8/2021			<0.28 (U)		<0.28 (U)	
4/11/2022		<0.22 (U)				
4/12/2022	<0.22 (U)		1.7	<0.22 (U)	<0.22 (U)	<0.22 (U)

Within Limit

Lead Interwell Non-parametric

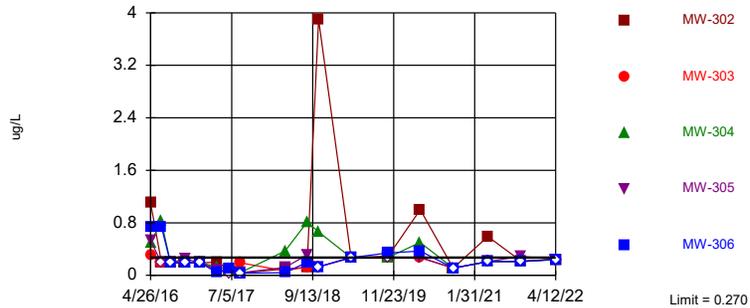


Non-parametric test used in lieu of parametric tolerance limit because censored data exceeded 50%. Most recent observation is compared with limit. Limit is highest of 19 background values. 73.68% NDs. 78.32% coverage at alpha=0.01; 85.35% coverage at alpha=0.05; 96.29% coverage at alpha=0.5. Report alpha = 0.3774.

Tolerance Limit Analysis Run 6/27/2022 10:57 AM

Ottumwa Generating Station Client: SCS Engineers Data: OGS_CP_Export_201122

Within Limit

Lithium Interwell Parametric

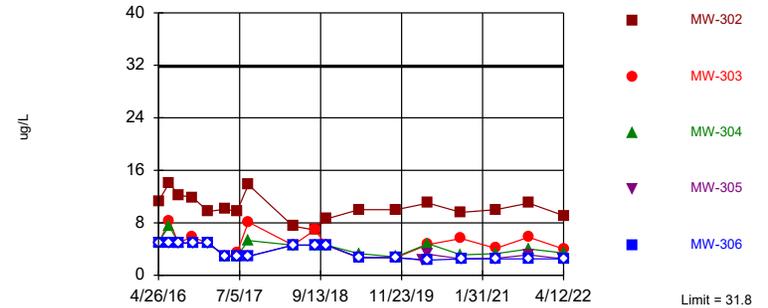


95% coverage. Most recent observation is compared with limit. Background Data Summary: Mean=22.82, Std. Dev.=3.757, n=20. Normality test: Shapiro Wilk @alpha = 0.05, calculated = 0.9751, critical = 0.905. Report alpha = 0.05.

Tolerance Limit Analysis Run 6/27/2022 10:57 AM

Ottumwa Generating Station Client: SCS Engineers Data: OGS_CP_Export_201122

Within Limit

Mercury Interwell Non-parametric

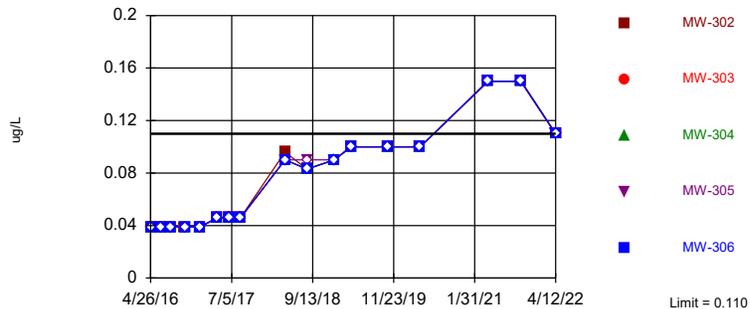


Non-parametric test used in lieu of parametric tolerance limit because censored data exceeded 50%. Most recent observation is compared with limit. Limit is highest of 18 background values. 76.37% coverage at alpha=0.01; 83.79% coverage at alpha=0.05; 95.9% coverage at alpha=0.5. Report alpha = 0.4181.

Tolerance Limit Analysis Run 6/27/2022 10:57 AM

Ottumwa Generating Station Client: SCS Engineers Data: OGS_CP_Export_201122

Exceeds Limit: MW-302, MW-303, MW-305, MW-306

Molybdenum Interwell Non-parametric

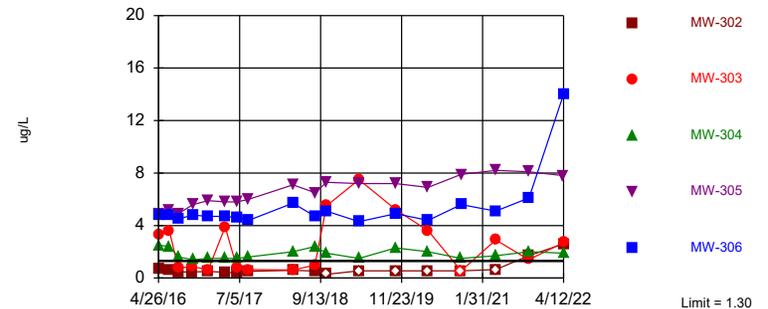

Non-parametric test used in lieu of parametric tolerance limit because the Shapiro Wilk normality test showed the data to be non-normal at the 0.05 alpha level. Most recent observation is compared with limit. Limit is highest of 18 background values. 27.78% NDs. 77.54% coverage at alpha=0.01; 84.57% coverage at alpha=0.05; 96.29% coverage at alpha=0.5. Report alpha = 0.3972.

Tolerance Limit Analysis Run 6/27/2022 10:57 AM

Ottumwa Generating Station Client: SCS Engineers Data: OGS_CP_Export_201122

Tolerance Limit

Constituent: Lead (ug/L) Analysis Run 6/27/2022 11:00 AM

Ottumwa Generating Station Client: SCS Engineers Data: OGS_CP_Export_201122

	MW-301 (bg)	MW-304	MW-303	MW-306	MW-302	MW-305
4/26/2016	<0.19 (U)	0.5 (J)	0.31 (J)	0.74 (J)	1.1	0.53 (J)
6/23/2016	<0.19 (U)	0.82 (J)	<0.19 (U)	0.74 (J)	0.2 (J)	<0.19 (U)
8/10/2016	<0.19 (U)		<0.19 (U)		<0.19 (U)	
8/11/2016		<0.19 (U)		<0.19 (U)		<0.19 (U)
10/26/2016	<0.19 (U)		0.2 (J)		<0.19 (U)	
10/27/2016		<0.19 (U)		<0.19 (U)		0.25 (J)
1/18/2017	<0.19 (U)	<0.19 (U)	<0.19 (U)	<0.19 (U)	<0.19 (U)	<0.19 (U)
4/19/2017	0.06 (J)	0.13 (J)	0.068 (J)	0.038 (J)	0.2 (J)	0.093 (J)
6/20/2017	0.1 (J)		0.07 (J)		0.081 (J)	
6/21/2017		0.081 (J)		0.1 (J)		<0.033 (U)
8/22/2017		0.041 (J)	0.19 (J)		<0.033 (U)	
8/23/2017	0.049 (J)			<0.033 (U)		0.039 (J)
4/18/2018	0.041 (J)	0.37 (J)	0.069 (J)	0.04 (J)	0.098 (J)	0.12 (J)
8/14/2018	0.18 (J)		0.13 (J)		0.12 (J)	
8/15/2018		0.81 (J)		0.2 (J)		0.31 (J)
10/16/2018	<0.13 (U)	0.66 (J)	<0.13 (U)	<0.13 (U)	3.9	<0.13 (U)
4/8/2019	<0.27 (U)	<0.27 (U)	<0.27 (U)	<0.27 (U)	<0.27 (U)	<0.27 (U)
10/23/2019		0.27 (J)		0.34 (J)		<0.27 (U)
10/24/2019	<0.27 (U)		<0.27 (U)		0.29 (J)	
2/5/2020	<0.27 (U)					
4/13/2020		0.5				0.27 (J)
4/14/2020	<0.27 (U)		<0.27 (U)	0.37 (J)	1	
10/8/2020	<0.11 (U)	<0.11 (U)	<0.11 (U)		<0.11 (U)	
10/9/2020				<0.11 (U)		<0.11 (U)
4/13/2021			<0.21 (U)	<0.21 (U)	0.59	
4/14/2021	<0.21 (U)	<0.21 (U)				
4/16/2021						<0.21 (U)
10/6/2021						0.29 (J)
10/7/2021	<0.21 (U)		<0.21 (U)		0.22 (J)	
10/8/2021		<0.21 (U)		<0.21 (U)		
4/11/2022						<0.24 (U)
4/12/2022	<0.24 (U)	<0.24 (U)	<0.24 (U)	<0.24 (U)	<0.24 (U)	

Tolerance Limit

Constituent: Lithium (ug/L) Analysis Run 6/27/2022 11:00 AM

Ottumwa Generating Station Client: SCS Engineers Data: OGS_CP_Export_201122

	MW-301 (bg)	MW-304	MW-303	MW-306	MW-302	MW-305
4/26/2016	22.8	5.1 (J)	<4.9 (U)	<4.9 (U)	11.3	<4.9 (U)
6/23/2016	28.7	7.5 (J)	8.3 (J)	<4.9 (U)	14.1	<4.9 (U)
8/10/2016	27.6		5 (J)		12.2	
8/11/2016		<4.9 (U)		<4.9 (U)		<4.9 (U)
10/26/2016	25.5		5.8 (J)		11.9	
10/27/2016		<4.9 (U)		<4.9 (U)		<4.9 (U)
1/18/2017	20.1	<4.9 (U)	<4.9 (U)	<4.9 (U)	9.7 (J)	<4.9 (U)
4/19/2017	21.8	<2.9 (U)	<2.9 (U)	<2.9 (U)	10.1	<2.9 (U)
6/20/2017	24.9		3.4 (J)		9.7 (J)	
6/21/2017		<2.9 (U)		<2.9 (U)		<2.9 (U)
8/22/2017		5.3 (J)	8.1 (J)		13.8	
8/23/2017	27.9			<2.9 (U)		<2.9 (U)
4/18/2018	19.1	<4.6 (U)	<4.6 (U)	<4.6 (U)	7.5 (J)	<4.6 (U)
8/14/2018	26.5		6.9 (J)		6.9 (J)	
8/15/2018		<4.6 (U)		<4.6 (U)		<4.6 (U)
10/16/2018	19.4	<4.6 (U)	<4.6 (U)	<4.6 (U)	8.6 (J)	<4.6 (U)
4/8/2019	15	3.3 (J)	<2.7 (U)	<2.7 (U)	10	<2.7 (U)
10/23/2019		2.8 (J)		<2.7 (U)		<2.7 (U)
10/24/2019	24		<2.7 (U)		10	
2/5/2020	17					
3/12/2020	21					
3/13/2020						2.3 (J)
4/13/2020		4.8 (J)				3.2 (J)
4/14/2020	24		4.7 (J)	<2.3 (U)	11	
10/8/2020	23	3.1 (J)	5.6 (J)		9.6 (J)	
10/9/2020				<2.5 (U)		<2.5 (U)
4/13/2021			4.1 (J)	<2.5 (U)	10	
4/14/2021	23	3.3 (J)				
4/16/2021						2.6 (J)
10/6/2021						3.1 (J)
10/7/2021	26		5.8 (J)		11	
10/8/2021		4 (J)		<2.5 (U)		
4/11/2022						<2.5 (U)
4/12/2022	19	3.4 (J)	4 (J)	<2.5 (U)	9.1 (J)	

Tolerance Limit

Constituent: Mercury (ug/L) Analysis Run 6/27/2022 11:00 AM

Ottumwa Generating Station Client: SCS Engineers Data: OGS_CP_Export_201122

	MW-301 (bg)	MW-304	MW-303	MW-306	MW-302	MW-305
4/26/2016	<0.039 (U)	<0.039 (U)	<0.039 (U)	<0.039 (U)	<0.039 (U)	<0.039 (U)
6/23/2016	<0.039 (U)	<0.039 (U)	<0.039 (U)	<0.039 (U)	<0.039 (U)	<0.039 (U)
8/10/2016	<0.039 (U)		<0.039 (U)		<0.039 (U)	
8/11/2016		<0.039 (U)		<0.039 (U)		<0.039 (U)
10/26/2016	<0.039 (U)		<0.039 (U)		<0.039 (U)	
10/27/2016		<0.039 (U)		<0.039 (U)		<0.039 (U)
1/18/2017	<0.039 (U)	<0.039 (U)	<0.039 (U)	<0.039 (U)	<0.039 (U)	<0.039 (U)
4/19/2017	<0.046 (U)	<0.046 (U)	<0.046 (U)	<0.046 (U)	<0.046 (U)	<0.046 (U)
6/20/2017	<0.046 (U)		<0.046 (U)		<0.046 (U)	
6/21/2017		<0.046 (U)		<0.046 (U)		<0.046 (U)
8/22/2017		<0.046 (U)	<0.046 (U)		<0.046 (U)	
8/23/2017	<0.046 (U)			<0.046 (U)		<0.046 (U)
4/18/2018	<0.09 (U)	<0.09 (U)	<0.09 (U)	<0.09 (U)	0.096 (J)	<0.09 (U)
8/14/2018	<0.083 (U)		<0.083 (U)		<0.083 (U)	
8/15/2018		<0.083 (U)		<0.083 (U)		<0.09 (U)
1/8/2019	<0.09 (U)	<0.09 (U)	<0.09 (U)	<0.09 (U)	<0.09 (U)	<0.09 (U)
4/8/2019	<0.1 (U)	<0.1 (U)	<0.1 (U)	<0.1 (U)	<0.1 (U)	<0.1 (U)
10/23/2019		<0.1 (U)		<0.1 (U)		<0.1 (U)
10/24/2019	<0.1 (U)		<0.1 (U)		<0.1 (U)	
4/13/2020		<0.1 (U)				<0.1 (U)
4/14/2020	<0.1 (U)		<0.1 (U)	<0.1 (U)	<0.1 (U)	
4/13/2021			<0.15 (U)	<0.15 (U)	<0.15 (U)	
4/14/2021	<0.15 (U)	<0.15 (U)				
4/16/2021						<0.15 (U)
10/6/2021						<0.15 (U)
10/7/2021	<0.15 (U)		<0.15 (U)		<0.15 (U)	
10/8/2021		<0.15 (U)		<0.15 (U)		
4/11/2022						<0.11 (U)
4/12/2022	<0.11 (U)	<0.11 (U)	<0.11 (U)	<0.11 (U)	<0.11 (U)	

Tolerance Limit


Constituent: Molybdenum (ug/L) Analysis Run 6/27/2022 11:00 AM

Ottumwa Generating Station Client: SCS Engineers Data: OGS_CP_Export_201122

	MW-301 (bg)	MW-304	MW-306	MW-302	MW-303	MW-305
4/26/2016	1.2	2.5	4.8	0.68 (J)	3.3	4.9
6/23/2016	1.2	2.4	4.8	0.6 (J)	3.6	5.2
8/10/2016	0.89 (J)			0.46 (J)	0.77 (J)	
8/11/2016		1.6	4.5			4.9
10/26/2016	1			0.46 (J)	0.87 (J)	
10/27/2016		1.4	4.8			5.6
1/18/2017	0.76 (J)	1.5	4.7	0.5 (J)	0.64 (J)	5.9
4/19/2017	0.54 (J)	1.5	4.7	0.44 (J)	3.9	5.8
6/20/2017	0.79 (J)			0.38 (J)	0.81 (J)	
6/21/2017		1.5	4.6			5.8
8/22/2017		1.6		0.51 (J)	0.64 (J)	
8/23/2017	1.3		4.4			6
4/18/2018	0.67 (J)	2	5.7	0.59 (J)	0.61 (J)	7.1
8/14/2018	1.3			0.54 (J)	0.98 (J)	
8/15/2018		2.4	4.7			6.5
10/16/2018	0.72 (J)	1.9	5.1	<0.57 (U)	5.5	7.3
4/8/2019	<1.1 (U)	1.5 (J)	4.3	<1.1 (U)	7.5	7.2
10/23/2019		2.3	4.9			7.2
10/24/2019	1.1 (J)			<1.1 (U)	5.2	
4/13/2020		2				6.9
4/14/2020	1.2 (J)		4.4	<1.1 (U)	3.6	
10/8/2020	<1.1 (U)	1.5 (J)		<1.1 (U)	<1.1 (U)	
10/9/2020			5.6			7.9
4/13/2021			5.1	<1.3 (U)	2.9	
4/14/2021	<1.3 (U)	1.7 (J)				
4/16/2021						8.2
10/6/2021						8.1
10/7/2021	<1.3 (U)			1.7 (J)	1.4 (J)	
10/8/2021		2	6.1			
4/11/2022						7.8
4/12/2022	<1.2 (U)	1.9 (J)	14	2.6	2.7	

Within Limit

Selenium Interwell Parametric

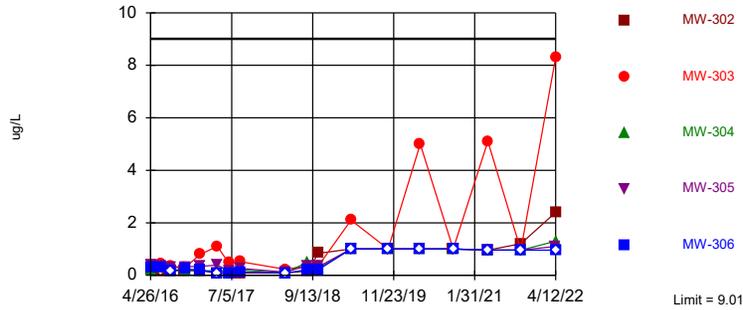


95% coverage. Most recent observation is compared with limit. Background Data Summary: Mean=5.739, Std. Dev.=1.334, n=18. Normality test: Shapiro Wilk @alpha = 0.05, calculated = 0.9481, critical = 0.897. Report alpha = 0.05.

Tolerance Limit Analysis Run 6/27/2022 10:57 AM

Ottumwa Generating Station Client: SCS Engineers Data: OGS_CP_Export_201122

Within Limit

Thallium Interwell Non-parametric

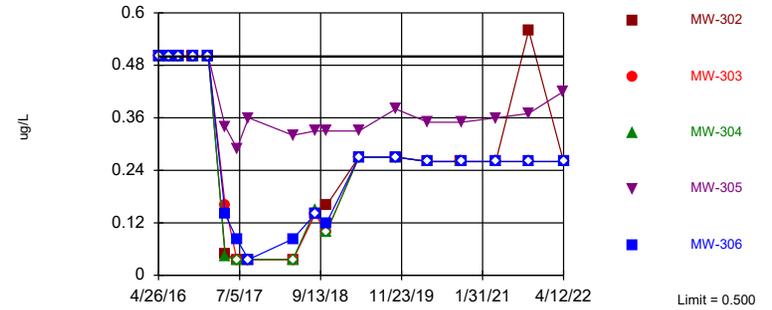


Non-parametric test used in lieu of parametric tolerance limit because censored data exceeded 50%. Most recent observation is compared with limit. Limit is highest of 18 background values. 83.33% NDs. 77.54% coverage at alpha=0.01; 84.57% coverage at alpha=0.05; 96.29% coverage at alpha=0.5. Report alpha = 0.3972.

Tolerance Limit Analysis Run 6/27/2022 10:57 AM

Ottumwa Generating Station Client: SCS Engineers Data: OGS_CP_Export_201122

Exceeds Limit: MW-304, MW-306

Total Radium Interwell Parametric

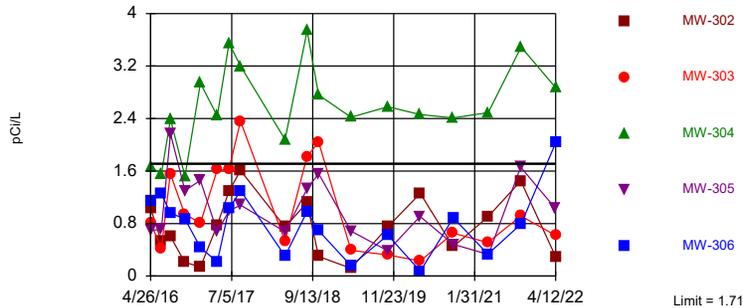

95% coverage. Most recent observation is compared with limit. Background Data Summary: Mean=0.7033, Std. Dev.=0.4166, n=19. Normality test: Shapiro Wilk @alpha = 0.05, calculated = 0.9547, critical = 0.901. Report alpha = 0.05.

Tolerance Limit Analysis Run 6/27/2022 10:57 AM

Ottumwa Generating Station Client: SCS Engineers Data: OGS_CP_Export_201122

Tolerance Limit

Constituent: Selenium (ug/L) Analysis Run 6/27/2022 11:00 AM

Ottumwa Generating Station Client: SCS Engineers Data: OGS_CP_Export_201122

	MW-301 (bg)	MW-304	MW-306	MW-302	MW-303	MW-305
4/26/2016	4.7	0.23 (J)	0.3 (J)	0.23 (J)	0.38 (J)	0.38 (J)
6/23/2016	5.4	0.32 (J)	0.3 (J)	<0.18 (U)	0.43 (J)	0.37 (J)
8/10/2016	6.1			<0.18 (U)	0.36 (J)	
8/11/2016		<0.18 (U)	<0.18 (U)			0.28 (J)
10/26/2016	6.5			<0.18 (U)	0.28 (J)	
10/27/2016		0.19 (J)	0.24 (J)			0.32 (J)
1/18/2017	5.9	<0.18 (U)	0.2 (J)	<0.18 (U)	0.8 (J)	0.34 (J)
4/19/2017	4.2	0.17 (J)	<0.086 (U)	<0.086 (U)	1.1	0.39 (J)
6/20/2017	5.5			<0.086 (U)	0.47 (J)	
6/21/2017		0.14 (J)	0.088 (J)			0.16 (J)
8/22/2017		0.21 (J)		<0.086 (U)	0.52 (J)	
8/23/2017	7.2		0.13 (J)			0.26 (J)
4/18/2018	4.3	<0.086 (U)	<0.086 (U)	<0.086 (U)	0.23 (J)	0.12 (J)
8/14/2018	6.3			<0.16 (U)	0.35 (J)	
8/15/2018		0.5 (J)	0.21 (J)			0.36 (J)
10/16/2018	3.4	0.26 (J)	0.22 (J)	0.84 (J)	0.37 (J)	0.33 (J)
4/8/2019	3.1 (J)	<1 (U)	<1 (U)	<1 (U)	2.1 (J)	<1 (U)
10/23/2019		<1 (U)	<1 (U)			<1 (U)
10/24/2019	6.2			<1 (U)	<1 (U)	
4/13/2020		<1 (U)				<1 (U)
4/14/2020	6.8		<1 (U)	<1 (U)	5	
10/8/2020	7.7	<1 (U)		<1 (U)	<1 (U)	
10/9/2020			<1 (U)			<1 (U)
4/13/2021			<0.96 (U)	<0.96 (U)	5.1	
4/14/2021	6.5	<0.96 (U)				
4/16/2021						<0.96 (U)
10/6/2021						<0.96 (U)
10/7/2021	7.5			1.2 (J)	<0.96 (U)	
10/8/2021		<0.96 (U)	<0.96 (U)			
4/11/2022						1.1 (J)
4/12/2022	6	1.3 (J)	<0.96 (U)	2.4 (J)	8.3	

Tolerance Limit

Constituent: Thallium (ug/L) Analysis Run 6/27/2022 11:00 AM

Ottumwa Generating Station Client: SCS Engineers Data: OGS_CP_Export_201122

	MW-301 (bg)	MW-304	MW-306	MW-302	MW-303	MW-305
4/26/2016	<0.5 (U)	<0.5 (U)	<0.5 (U)	<0.5 (U)	<0.5 (U)	<0.5 (U)
6/23/2016	<0.5 (U)	<0.5 (U)	<0.5 (U)	<0.5 (U)	<0.5 (U)	<0.5 (U)
8/10/2016	<0.5 (U)			<0.5 (U)	<0.5 (U)	
8/11/2016		<0.5 (U)	<0.5 (U)			<0.5 (U)
10/26/2016	<0.5 (U)			<0.5 (U)	<0.5 (U)	
10/27/2016		<0.5 (U)	<0.5 (U)			<0.5 (U)
1/18/2017	<0.5 (U)	<0.5 (U)	<0.5 (U)	<0.5 (U)	<0.5 (U)	<0.5 (U)
4/19/2017	0.14 (J)	0.042 (J)	0.14 (J)	0.049 (J)	0.16 (J)	0.34 (J)
6/20/2017	<0.036 (U)			<0.036 (U)	<0.036 (U)	
6/21/2017		<0.036 (U)	0.082 (J)			0.29 (J)
8/22/2017		<0.036 (U)		<0.036 (U)	<0.036 (U)	
8/23/2017	0.067 (J)		<0.036 (U)			0.36 (J)
4/18/2018	<0.036 (U)	<0.036 (U)	0.083 (J)	<0.036 (U)	<0.036 (U)	0.32 (J)
8/14/2018	0.16 (J)			<0.14 (U)	<0.14 (U)	
8/15/2018		0.15 (J)	<0.14 (U)			0.33 (J)
10/16/2018	<0.099 (U)	<0.099 (U)	0.12 (J)	0.16 (J)	<0.099 (U)	0.33 (J)
4/8/2019	<0.27 (U)	<0.27 (U)	<0.27 (U)	<0.27 (U)	<0.27 (U)	0.33 (J)
10/23/2019		<0.27 (U)	<0.27 (U)			0.38 (J)
10/24/2019	<0.27 (U)			<0.27 (U)	<0.27 (U)	
4/13/2020		<0.26 (U)				0.35 (J)
4/14/2020	<0.26 (U)		<0.26 (U)	<0.26 (U)	<0.26 (U)	
10/8/2020	<0.26 (U)	<0.26 (U)		<0.26 (U)	<0.26 (U)	
10/9/2020			<0.26 (U)			0.35 (J)
4/13/2021			<0.26 (U)	<0.26 (U)	<0.26 (U)	
4/14/2021	<0.26 (U)	<0.26 (U)				
4/16/2021						0.36 (J)
10/6/2021						0.37 (J)
10/7/2021	<0.26 (U)			0.56 (J)	<0.26 (U)	
10/8/2021		<0.26 (U)	<0.26 (U)			
4/11/2022						0.42 (J)
4/12/2022	<0.26 (U)	<0.26 (U)	<0.26 (U)	<0.26 (U)	0.26 (J)	

Tolerance Limit

Constituent: Total Radium (pCi/L) Analysis Run 6/27/2022 11:00 AM

Ottumwa Generating Station Client: SCS Engineers Data: OGS_CP_Export_201122

	MW-301 (bg)	MW-304	MW-303	MW-306	MW-302	MW-305
4/26/2016	0.51	1.66	0.806	1.14	1.03	0.693
6/23/2016	0.614	1.56	0.426	1.25	0.527	0.716
8/10/2016	1.56		1.56		0.606	
8/11/2016		2.39		0.958		2.17
10/26/2016	1.24		0.944		0.211	
10/27/2016		1.52		0.868		1.3
1/18/2017	0.143	2.94	0.805	0.435	0.136	1.46
4/19/2017	0.631	2.44	1.62	0.213	0.776	0.673
6/20/2017	1.06		1.62		1.29	
6/21/2017		3.55		1.03		0.996
8/22/2017		3.2	2.36		1.61	
8/23/2017	0.725			1.3		1.08
4/18/2018	0.513	2.08	0.529	0.305	0.746	0.676
8/14/2018	1.19		1.82		1.12	
8/15/2018		3.74		0.985		1.33
10/16/2018	1.16	2.76	2.04	0.693	0.299	1.56
4/8/2019	0.0956	2.42	0.391	0.155	0.116	0.685
10/23/2019		2.58		0.624		0.383
10/24/2019	0.956		0.321		0.752	
2/5/2020	0.228					
4/13/2020		2.46				0.909
4/14/2020	0.315		0.229	0.0738	1.26	
10/8/2020	0.407	2.41	0.654		0.447	
10/9/2020				0.889		0.483
4/13/2021			0.51	0.334	0.901	
4/14/2021	0.598	2.49				
4/16/2021						0.327
10/6/2021						1.66
10/7/2021	1.04		0.916		1.45	
10/8/2021		3.49		0.794		
4/11/2022						1.03
4/12/2022	0.378	2.87	0.619	2.03	0.294	

Tolerance Limit

Ottumwa Generating Station Client: SCS Engineers Data: OGS_CP_Export_201122 Printed 6/27/2022, 11:00 AM

Constituent	Well	Upper Lim.	Date	Observ.	Sig.	Bg N	%NDs	Transform	Alpha	Method
Antimony (ug/L)	MW-302	1.10	4/12/2022	<0.69 (U)	No	18	66.67	n/a	0.09628	NP Inter(NDs)
Antimony (ug/L)	MW-303	1.10	4/12/2022	<0.69 (U)	No	18	66.67	n/a	0.09628	NP Inter(NDs)
Antimony (ug/L)	MW-304	1.10	4/12/2022	<0.69 (U)	No	18	66.67	n/a	0.09628	NP Inter(NDs)
Antimony (ug/L)	MW-305	1.10	4/11/2022	<0.69 (U)	No	18	66.67	n/a	0.09628	NP Inter(NDs)
Antimony (ug/L)	MW-306	1.10	4/12/2022	<0.69 (U)	No	18	66.67	n/a	0.09628	NP Inter(NDs)
Arsenic (ug/L)	MW-302	0.880	4/12/2022	<0.75 (U)	No	19	42.11	n/a	0.0904	NP Inter(normal...
Arsenic (ug/L)	MW-303	0.880	4/12/2022	<0.75 (U)	No	19	42.11	n/a	0.0904	NP Inter(normal...
Arsenic (ug/L)	MW-304	0.880	4/12/2022	0.76	No	19	42.11	n/a	0.0904	NP Inter(normal...
Arsenic (ug/L)	MW-305	0.880	4/11/2022	<0.75 (U)	No	19	42.11	n/a	0.0904	NP Inter(normal...
Arsenic (ug/L)	MW-306	0.880	4/12/2022	<0.75 (U)	No	19	42.11	n/a	0.0904	NP Inter(normal...
Barium (ug/L)	MW-302	71	4/12/2022	17	No	19	0	No	0.01021	Inter
Barium (ug/L)	MW-303	71	4/12/2022	64	No	19	0	No	0.01021	Inter
Barium (ug/L)	MW-304	71	4/12/2022	78	Yes	19	0	No	0.01021	Inter
Barium (ug/L)	MW-305	71	4/11/2022	120	Yes	19	0	No	0.01021	Inter
Barium (ug/L)	MW-306	71	4/12/2022	94	Yes	19	0	No	0.01021	Inter
Beryllium (ug/L)	MW-302	0.270	4/12/2022	<0.27 (U)	No	17	94.12	n/a	0.1026	NP Inter(NDs)
Beryllium (ug/L)	MW-303	0.270	4/12/2022	<0.27 (U)	No	17	94.12	n/a	0.1026	NP Inter(NDs)
Beryllium (ug/L)	MW-304	0.270	4/12/2022	<0.27 (U)	No	17	94.12	n/a	0.1026	NP Inter(NDs)
Beryllium (ug/L)	MW-305	0.270	4/11/2022	<0.27 (U)	No	17	94.12	n/a	0.1026	NP Inter(NDs)
Beryllium (ug/L)	MW-306	0.270	4/12/2022	<0.27 (U)	No	17	94.12	n/a	0.1026	NP Inter(NDs)
Cadmium (ug/L)	MW-302	0.149	4/12/2022	0.21	Yes	19	47.37	ln(x)	0.01021	Inter
Cadmium (ug/L)	MW-303	0.149	4/12/2022	0.15	Yes	19	47.37	ln(x)	0.01021	Inter
Cadmium (ug/L)	MW-304	0.149	4/12/2022	<0.055 (U)	No	19	47.37	ln(x)	0.01021	Inter
Cadmium (ug/L)	MW-305	0.149	4/11/2022	<0.055 (U)	No	19	47.37	ln(x)	0.01021	Inter
Cadmium (ug/L)	MW-306	0.149	4/12/2022	1.3	Yes	19	47.37	ln(x)	0.01021	Inter
Chromium (ug/L)	MW-302	1.10	4/12/2022	1.4	No	19	52.63	n/a	0.0904	NP Inter(NDs)
Chromium (ug/L)	MW-303	1.10	4/12/2022	<1.1 (U)	No	19	52.63	n/a	0.0904	NP Inter(NDs)
Chromium (ug/L)	MW-304	1.10	4/12/2022	<1.1 (U)	No	19	52.63	n/a	0.0904	NP Inter(NDs)
Chromium (ug/L)	MW-305	1.10	4/11/2022	<1.1 (U)	No	19	52.63	n/a	0.0904	NP Inter(NDs)
Chromium (ug/L)	MW-306	1.10	4/12/2022	<1.1 (U)	No	19	52.63	n/a	0.0904	NP Inter(NDs)
Cobalt (ug/L)	MW-302	5.26	4/12/2022	1.3	No	20	0	ln(x)	0.01021	Inter
Cobalt (ug/L)	MW-303	5.26	4/12/2022	1.6	No	20	0	ln(x)	0.01021	Inter
Cobalt (ug/L)	MW-304	5.26	4/12/2022	0.41	No	20	0	ln(x)	0.01021	Inter
Cobalt (ug/L)	MW-305	5.26	4/11/2022	21	Yes	20	0	ln(x)	0.01021	Inter
Cobalt (ug/L)	MW-306	5.26	4/12/2022	9.1	Yes	20	0	ln(x)	0.01021	Inter
Fluoride (mg/L)	MW-302	0.417	4/12/2022	<0.22 (U)	No	19	31.58	ln(x)	0.01021	Inter
Fluoride (mg/L)	MW-303	0.417	4/12/2022	<0.22 (U)	No	19	31.58	ln(x)	0.01021	Inter
Fluoride (mg/L)	MW-304	0.417	4/12/2022	1.7	Yes	19	31.58	ln(x)	0.01021	Inter
Fluoride (mg/L)	MW-305	0.417	4/11/2022	<0.22 (U)	No	19	31.58	ln(x)	0.01021	Inter
Fluoride (mg/L)	MW-306	0.417	4/12/2022	<0.22 (U)	No	19	31.58	ln(x)	0.01021	Inter
Lead (ug/L)	MW-302	0.270	4/12/2022	<0.24 (U)	No	19	73.68	n/a	0.0904	NP Inter(NDs)
Lead (ug/L)	MW-303	0.270	4/12/2022	<0.24 (U)	No	19	73.68	n/a	0.0904	NP Inter(NDs)
Lead (ug/L)	MW-304	0.270	4/12/2022	<0.24 (U)	No	19	73.68	n/a	0.0904	NP Inter(NDs)
Lead (ug/L)	MW-305	0.270	4/11/2022	<0.24 (U)	No	19	73.68	n/a	0.0904	NP Inter(NDs)
Lead (ug/L)	MW-306	0.270	4/12/2022	<0.24 (U)	No	19	73.68	n/a	0.0904	NP Inter(NDs)
Lithium (ug/L)	MW-302	31.8	4/12/2022	9.1	No	20	0	No	0.01021	Inter
Lithium (ug/L)	MW-303	31.8	4/12/2022	4	No	20	0	No	0.01021	Inter
Lithium (ug/L)	MW-304	31.8	4/12/2022	3.4	No	20	0	No	0.01021	Inter
Lithium (ug/L)	MW-305	31.8	4/11/2022	<2.5 (U)	No	20	0	No	0.01021	Inter
Lithium (ug/L)	MW-306	31.8	4/12/2022	<2.5 (U)	No	20	0	No	0.01021	Inter

Tolerance Limit

Ottumwa Generating Station Client: SCS Engineers Data: OGS_CP_Export_201122 Printed 6/27/2022, 11:00 AM

<u>Constituent</u>	<u>Well</u>	<u>Upper Lim.</u>	<u>Date</u>	<u>Observ.</u>	<u>Sig.</u>	<u>Bg N</u>	<u>%NDs</u>	<u>Transform</u>	<u>Alpha</u>	<u>Method</u>
Mercury (ug/L)	MW-302	0.110	4/12/2022	<0.11 (U)	No	17	100	n/a	0.1026	NP Inter(NDs)
Mercury (ug/L)	MW-303	0.110	4/12/2022	<0.11 (U)	No	17	100	n/a	0.1026	NP Inter(NDs)
Mercury (ug/L)	MW-304	0.110	4/12/2022	<0.11 (U)	No	17	100	n/a	0.1026	NP Inter(NDs)
Mercury (ug/L)	MW-305	0.110	4/11/2022	<0.11 (U)	No	17	100	n/a	0.1026	NP Inter(NDs)
Mercury (ug/L)	MW-306	0.110	4/12/2022	<0.11 (U)	No	17	100	n/a	0.1026	NP Inter(NDs)
Molybdenum (ug/L)	MW-302	1.30	4/12/2022	2.6	Yes	18	27.78	n/a	0.09628	NP Inter(normal...
Molybdenum (ug/L)	MW-303	1.30	4/12/2022	2.7	Yes	18	27.78	n/a	0.09628	NP Inter(normal...
Molybdenum (ug/L)	MW-304	1.30	4/12/2022	1.9	No	18	27.78	n/a	0.09628	NP Inter(normal...
Molybdenum (ug/L)	MW-305	1.30	4/11/2022	7.8	Yes	18	27.78	n/a	0.09628	NP Inter(normal...
Molybdenum (ug/L)	MW-306	1.30	4/12/2022	14	Yes	18	27.78	n/a	0.09628	NP Inter(normal...
Selenium (ug/L)	MW-302	9.01	4/12/2022	2.4	No	18	0	No	0.01021	Inter
Selenium (ug/L)	MW-303	9.01	4/12/2022	8.3	No	18	0	No	0.01021	Inter
Selenium (ug/L)	MW-304	9.01	4/12/2022	1.3	No	18	0	No	0.01021	Inter
Selenium (ug/L)	MW-305	9.01	4/11/2022	1.1	No	18	0	No	0.01021	Inter
Selenium (ug/L)	MW-306	9.01	4/12/2022	<0.96 (U)	No	18	0	No	0.01021	Inter
Thallium (ug/L)	MW-302	0.500	4/12/2022	<0.26 (U)	No	18	83.33	n/a	0.09628	NP Inter(NDs)
Thallium (ug/L)	MW-303	0.500	4/12/2022	0.26	No	18	83.33	n/a	0.09628	NP Inter(NDs)
Thallium (ug/L)	MW-304	0.500	4/12/2022	<0.26 (U)	No	18	83.33	n/a	0.09628	NP Inter(NDs)
Thallium (ug/L)	MW-305	0.500	4/11/2022	0.42	No	18	83.33	n/a	0.09628	NP Inter(NDs)
Thallium (ug/L)	MW-306	0.500	4/12/2022	<0.26 (U)	No	18	83.33	n/a	0.09628	NP Inter(NDs)
Total Radium (pCi/L)	MW-302	1.71	4/12/2022	0.294	No	19	0	No	0.01021	Inter
Total Radium (pCi/L)	MW-303	1.71	4/12/2022	0.619	No	19	0	No	0.01021	Inter
Total Radium (pCi/L)	MW-304	1.71	4/12/2022	2.87	Yes	19	0	No	0.01021	Inter
Total Radium (pCi/L)	MW-305	1.71	4/11/2022	1.03	No	19	0	No	0.01021	Inter
Total Radium (pCi/L)	MW-306	1.71	4/12/2022	2.03	Yes	19	0	No	0.01021	Inter