

Semiannual Progress Report Selection of Remedy – Burlington Generating Station

Burlington Generating Station
Burlington, Iowa

Prepared for:

Alliant Energy



SCS ENGINEERS

25220081.00 | September 10, 2020

2830 Dairy Drive
Madison, WI 53718-6751
608-224-2830

Table of Contents

Section	Page
1.0 Introduction and Purpose	1
1.1 Background.....	1
1.2 Site Information and Maps	1
2.0 Summary of Work Completed	1
2.1 Monitoring Network Changes	2
2.2 Groundwater and Surface Water Monitoring.....	2
2.3 Statistical Evaluation.....	2
2.4 Ash Pond Closures.....	2
2.5 Evaluation of Corrective Measure Alternatives	3
2.6 Public Meeting.....	4
3.0 Planned Activities.....	4

Tables

Table 1.	Timeline for Completed Work – Selection of Remedy
Table 2.	Groundwater Samples Summary – Events Since ACM Submittal
Table 3.	Preliminary Evaluation of Corrective Measure Alternatives

Figures

Figure 1.	Site Location Map
Figure 2.	Site Plan and Monitoring Well Locations

I:\25220081.00\Deliverables\2021 Semiannual - Selection Remedy\2021 September Semiannual Update\210910_BGS_Semiannual Remedy Selection_Final.docx

[This page left blank intentionally]

1.0 INTRODUCTION AND PURPOSE

The Semiannual Progress Report for remedy selection at the Interstate Power and Light Company (IPL) Burlington Generating Station (BGS) was prepared to comply with U.S. Environmental Protection Agency (USEPA) regulations regarding the Disposal of Coal Combustion Residuals (CCR) from Electric Utilities [40 CFR 257.50-107], or the “CCR Rule” (Rule). Specifically, the selection of remedy process was initiated to fulfill the requirements of 40 CFR 257.97.

1.1 BACKGROUND

The Assessment of Corrective Measures (ACM) for the four BGS CCR units was completed on September 12, 2019. The ACM was completed in response to the detection of lithium and molybdenum at statistically significant levels (SSLs) above the Groundwater Protection Standard (GPS) in groundwater samples from downgradient monitoring wells. Lithium concentrations exceeded the GPS at the following downgradient monitoring wells: MW-302, MW-303, MW-307, and MW-308. Molybdenum concentrations exceeded the GPS at the following downgradient monitoring wells: MW-302, MW-307, and MW-308. An ACM Addendum was completed on November 24, 2020.

This Semiannual Progress Report summarizes data collected and remedy evaluation progress made since the September 2019 ACM and November 2020 ACM Addendum, and outlines planned future activities to complete the selection of remedy process. This is the fourth semiannual progress report, and covers the 6-month period of March 2021 through August 2021.

1.2 SITE INFORMATION AND MAPS

BGS is located along the west bank of the Mississippi River, about 5 miles south of the City of Burlington, in Des Moines County, Iowa (**Figure 1**). The address of the generating station is 4282 Sullivan Slough Road, Burlington, Iowa. In addition to the coal-fired generating station, the property also contains a coal stockpile, diesel and natural gas fueled combustion turbines, hydrated fly ash storage area, upper ash pond, lower pond, economizer ash pond, bottom ash pond, and ash seal pond.

The four CCR units at the facility (upper ash pond, economizer ash pond, bottom ash pond, and ash seal pond) are monitored with a multi-unit groundwater monitoring system and are the subject of this Semiannual Progress Report. A map showing the CCR units and all background (or upgradient) and downgradient monitoring wells with identification numbers for the CCR groundwater monitoring program is provided on **Figure 2**.

Groundwater flow at the site is generally to the south-southeast, and the groundwater flow direction and water levels fluctuate seasonally due to the proximity to the river. Depth to groundwater as measured in the site monitoring wells varies from less than 1 to 15 feet below ground surface due to topographic variations across the facility and seasonal variations in water levels.

2.0 SUMMARY OF WORK COMPLETED

Work completed to support remedy selection for the BGS CCR units is summarized in **Table 1**. Activities completed within the 6-month period covered by this semiannual report are discussed in more detail below.

2.1 MONITORING NETWORK CHANGES

Two new deep piezometers, MW-307B and MW-313B, were installed in May 2021 adjacent to existing wells MW-307/307A and MW-313/313A. The wells were installed to evaluate groundwater quality deeper within the surficial aquifer and to locate the contact between the alluvial sands and clay unit. A boring was also drilled adjacent to monitoring wells MW302/302A to locate the alluvial sand/clay interface. The locations of all monitoring wells at BGS are shown on **Figure 2**.

2.2 GROUNDWATER AND SURFACE WATER MONITORING

Since the March 2021 semiannual update, groundwater samples were collected during three events in March, April, and July 2021. The three events include the following:

- The March 2021 monitoring event was an additional sampling event to collect monitored natural attenuation (MNA) and specific metal parameters. The wells sampled included 10 of the 11 wells in the original monitoring system (MW-301 through MW-309 and MW-311), two additional wells (MW-312 and MW-313) and four additional piezometers (MW-302A, MW-307A, MW-310A, and MW-313A).
- The April 2021 monitoring event was part of the routine semiannual assessment monitoring program. The wells sampled included the 11 wells in the original monitoring system (MW-301 through MW-311), two additional wells (MW-312 and MW-313), and four additional piezometers (MW-302A, MW-307A, MW-310A, and MW-313A).
- The July 2021 monitoring event was an assessment monitoring event to sample two new piezometers. The wells sampled included MW-307B and MW-313B which were installed in May 2021.

A summary of groundwater samples collected since submittal of the ACM is provided in **Table 2**.

Two surface water samples were also collected from the Mississippi River during March 2021. One sample was collected upstream of the plant and the other was collected downstream of the plant.

Alliant Energy provided a notification to the Iowa Department of Natural Resources in April 2021 in accordance with 40 CFR 257.95(g)(2).

2.3 STATISTICAL EVALUATION

Statistical evaluation of sampling results during the period covered by this update will be discussed in the 2021 Annual Groundwater Monitoring and Corrective Action Report, to be dated January 2022. Based on the April evaluation, the SSLs above the lithium GPS include MW-302, MW-304, MW-307, and MW-308. The SSLs above the molybdenum GPS include MW-302, MW-307, MW-307A, MW-308, and MW-312. The observed results are consistent with previous SSL determinations.

2.4 ASH POND CLOSURES

IPL planned the closure of the ash ponds (CCR units) at BGS in two phases. The first phase included closure of the ash seal pond and development of a new wastewater treatment pond to serve future needs at BGS. The second phase included closure of the remaining ash ponds.

IPL obtained proposals from contractors for closure of the ash seal pond and construction of a new wastewater treatment pond. Permits for this first phase of ash pond closure were also obtained. However, ongoing evaluations of future wastewater treatment needs at BGS led IPL to revise their approach to wastewater treatment, which eliminated the need to construct the wastewater treatment pond. Preliminary plans for an alternative wastewater treatment approach have been developed.

IPL issued a Request for Proposal (RFP) to ash pond closure contractors for the planned second phase of ash pond closures at BGS. The RFP included a pre-construction services phase during which the pond closure contractor will assist with finalizing the ash pond closure design by providing field testing, constructability reviews, and value engineering. IPL has selected a contractor to assist with the pre-construction phase. To date, a design review meeting and site visit have been conducted with the pond closure contractor, and the contractor has developed initial field testing plans. IPL is currently evaluating field testing plans for permitting needs.

2.5 EVALUATION OF CORRECTIVE MEASURE ALTERNATIVES

A qualitative assessment of potential Corrective Measure Alternatives using the selection criteria in 40 CFR 257.97(b) and (c) was provided in the September 2019 ACM and revised in the November 2020 ACM Addendum #1. **Table 3** summarizes the assessment completed for the ACM Addendum. No updates or changes to the assessment have been made based on additional information obtained since the issue of the ACM Addendum.

As described in **Section 2.4**, IPL has and continues to develop and evaluate preliminary remedy designs for the closure of the CCR units at BGS. The evaluation of possible augmentation of the CCR unit closures is also underway and consists of the following:

1. Additional groundwater data has been and continues to be collected and analyzed for the evaluation of MNA.
2. A multi-phase treatability study was initiated in May 2021. Phase I is underway at the time of this report and consists of:
 - Literature and vendor review of reagents that may be suitable for remediating molybdenum and lithium.
 - Evaluation of existing, stored soil and CCR samples from previous site borings and test pits for use in the bench scale treatability studies.

Phase II of the treatability study is part of the Planned Activities and is being advanced for:

- Evaluation of the MNA.
- Treatability evaluation of CCR with a chemical amendment as part of Alternative #6 – Consolidate and Cap with Chemical Amendment.
- Treatability evaluation of groundwater for the evaluation of the use of reactive barriers as part of Alternative #8 – Consolidate and Cap with Barrier Wall.

Not specifically targeted in Phase II of the treatability study, additional information will be obtained during the preconstruction field testing described in **Section 2.4** that will support the evaluation of the potential remedies described in **Table 3**, including Alternative #7 – Consolidate and Cap with Groundwater Collection.

Updates to the quantitative assessment discussed in the ACM and ACM Addendum will be completed in the future based on updates to the conceptual site model, delineation of the nature and extent of impacts, and collection of additional data relevant to remedy selection.

2.6 PUBLIC MEETING

In accordance with 40 CFR 257.96(e), IPL held a public meeting to discuss the ACM on October 14, 2020. The meeting was open to interested and affected parties, and, due to the COVID-19 pandemic, was held virtually using an interactive online meeting platform. IPL will complete a second public meeting to discuss the content of the ACM Addendum.

3.0 PLANNED ACTIVITIES

Planned activities related to the remedy selection process include the following:

- Continue semiannual assessment monitoring for the existing monitoring well network and new monitoring wells.
- Conduct Phase II of the Treatability Study:
 - Collect CCR and groundwater samples for use in the treatability study. Perform treatability testing of site groundwater for further evaluation of remediation alternatives.
- Update conceptual site model based on findings of nature and extent investigation.
- Continue evaluation of remedial options and advance closure design.
- Conduct contractor field testing and other pre-construction phase design activities for CCR unit closure.
- Finalize the design for additional total suspended solids treatment and rerouting low-volume wastewaters to cease the discharge of non-CCR wastewater to the CCR units.
- Conduct public meeting (40 CFR 257.96(e)).

Tables

- 1 Timeline for Completed Work – Selection of Remedy
- 2 Groundwater Samples Summary – Events Since ACM Submittal
- 3 Preliminary Evaluation of Corrective Measure Alternatives

**Table 1. Timeline for Completed Work - Selection of Remedy
Burlington Generating Station / SCS Engineers Project #25220081.00**

Date	Activity
May 2019	Additional monitoring wells installed to investigate nature and extent (MW-312 and MW-313)
June 2019	Sampled new monitoring wells (MW-312 and MW-313)
September 2019	Completed the Well Documentation Report for the new wells
September 2019	Completed ACM
October 2019	Conducted semiannual assessment monitoring event, including second round of sampling for the new wells (MW-312 and MW-313)
January 2020	Completed Statistical Evaluation of October 2019 groundwater monitoring results
January 2020	Completed 2019 Annual Groundwater Monitoring and Corrective Action Report
November 2019 to spring 2020	Planning, permitting, and access arrangements for installation of four additional monitoring wells (piezometers) to investigate the vertical extent of impacts
December 2019/ January 2020	Execute source area and geotechnical field investigation
March 2020	Completed Semiannual Progress Report for Selection of Remedy
June 2020	Conducted semiannual* assessment monitoring event
June 2020	Completed field work for geotechnical study of impoundments
June-July 2020	Additional monitoring wells (piezometers) installed to investigate vertical groundwater flow and groundwater quality
August 2020	Initiated planning for the public ACM meeting
August 2020	Completed groundwater monitoring results letter for June 2020 sampling event
September 2020	Conducted additional assessment monitoring following piezometer well installation
September 2020	Completed Semiannual Progress Report for Selection of Remedy
October 2020	Conducted semiannual assessment monitoring event
October 2020	Held public ACM meeting
November 2020	Completed ACM Addendum No. 1
December 2020	Completed groundwater monitoring results letter for September 2020 sampling event
January 2021	Completed groundwater monitoring results letter for October 2020 sampling event
January 2021	Completed 2020 Annual Groundwater Monitoring and Corrective Action Report
February 2021	Complete permit level designs for the development of new wastewater treatment pond
March 2021	Completed Semiannual Progress Report for Selection of Remedy

**Table 1. Timeline for Completed Work - Selection of Remedy
Burlington Generating Station / SCS Engineers Project #25220081.00**

Date	Activity
March 2021	Conducted additional assessment monitoring event for select parameters
March 2021	Conducted surface water sampling at two locations on the Mississippi River. One sample was obtained upriver from the plant and the other was obtained from a downriver location.
March 2021	Issued a Request for Proposal (RFP) to pond closure contractors to conduct pre-construction services.
March - April 2021	Obtained proposals for closure of the Ash Seal Pond and construction of a new wastewater treatment pond
April 2021	Conducted semiannual assessment monitoring event
April 2021	Alliant Energy provided a notification to the Iowa Department of Natural Resources in accordance with 40 CFR 257.95(g)(2)
April - May 2021	Evaluated proposals for closure of the Ash Seal Pond and construction of a new wastewater treatment pond
May 2021	Installed new piezometers MW-307B and MW-313B. Drilled boring B-302B.
May 2021	Groundwater treatability study initiated with literature-vendor review of reagents
May - July 2021	Obtained permits for closure of the Ash Seal Pond
June - July 2021	Evaluated existing, stored soil and CCR material samples for potential use in the groundwater treatability study
June 2021	Completed groundwater monitoring results letter for March 2021 sampling event
June - July 2021	Modified low-volume wastewater treatment approach. Developed preliminary plans for new suspended solids treatment and wastewater reroute.
July 2021	Conducted assessment monitoring events for new wells MW-307B and MW-313B
July 2021	Selected a contractor to provide preconstruction services for ash pond closures
August 2021	Completed groundwater monitoring results letter for April 2021 sampling event
August 2021	Completed Well documentation report for the new piezometers MW-307B and MW-313B
August 2021	Conducted design reviews and site visits with pond closure preconstruction services contractor. Evaluating permitting needs for preconstruction field testing plans.

Notes:

*: Spring semiannual sampling events are typically completed in April; the spring 2020 event was delayed due to the COVID-19 pandemic.

Created by: NDK Date: 2/19/2020
 Last revision by: EJN Date: 8/26/2021
 Checked by: TK Date: 8/26/2021

I:\25220081.00\Deliverables\2021 Semiannual - Selection Remedy\2021 September Semiannual Update\Tables\[Table 1_Timeline_SOR_BGS.xlsx]Timeline

**Table 2. CCR Rule Groundwater Samples Summary - Events Since ACM Submittal
Burlington Generating Station
SCS Engineers Project #25220081.00**

Sample Dates	Compliance Wells		Delineation Well	Compliance Wells					Delineation Well		Compliance Wells		Delineation Well				Background Well	Delineation Well	Background Well
	MW-301	MW-302	MW-302A	MW-303	MW-304	MW-305	MW-306	MW-307	MW-307A	MW-307B	MW-308	MW-309	MW-312	MW-313	MW-313A	MW-313B	MW-310	MW-310A	MW-311
10/10-11/2019	A	A	NI	A	A	A	A	A	NI	NI	A	A	A	A	NI	NI	A	NI	A
6/2-4/2020	A	A	NI	A	A	A	A	A	NI	NI	A	A	A	A	NI	NI	A	NI	A
9/9/2020	--	--	A	--	--	--	--	--	A	NI	--	--	--	A	NI	--	A	--	
10/14-16/2020	A	A	A	A	A	A	A	A	A	NI	A	A	A	A	A	NI	A	A	A
3/1-3/2021	Add.	Add.	Add.	Add.	Add.	Add.	Add.	Add.	Add.	NI	Add.	Add.	Add.	Add.	Add.	NI	--	Add.	Add.
4/19-20/2021	A	A	A	A	A	A	A	A	A	NI	A	A	A	A	A	NI	A	A	A
7/1/2021	--	--	--	--	--	--	--	--	--	A	--	--	--	--	--	A	--	--	--
Total Samples	5	5	4	5	5	5	5	5	4	1	5	5	5	5	4	1	4	4	5

Abbreviations:
A = Assessment Monitoring Program Add. = Additional Assessment Monitoring Event
NI = Not Installed

Created by: NDK Date: 2/17/2021
Last revision by: RM Date: 8/12/2021
Checked by: NDK Date: 8/13/2021

Table 3. Preliminary Evaluation of Corrective Measure Alternatives
Burlington Generating Station / SCS Engineers Project #25220081.00

	Alternative #1 No Action	Alternative #2 Close and Cap in place with MNA	Alternative #3 Consolidate on Site and Cap with MNA	Alternative #4 Excavate and Dispose on site with MNA	Alternative #5 Excavate and Dispose in Off-site Landfill	Alternative #6 Consolidate and Cap with Chemical Amendment	Alternative #7 Consolidate and Cap with Groundwater Collection	Alternative #8 Consolidate and Cap with Barrier Wall
CORRECTIVE ACTION ASSESSMENT - 40 CFR 257.97(b)								
257.97(b)(1) Is remedy protective of human health and the environment?	No	Yes	Yes	Yes	Yes	Yes	Yes	Yes
257.97(b)(2) Can the remedy attain the groundwater protection standard?	Unlikely	Yes	Yes	Yes	Yes	Yes	Yes	Yes
257.97(b)(3) Can the remedy control the source(s) of releases so as to reduce or eliminate, to the maximum extent feasible, further releases of constituents in appendix IV to this part into the environment?	No	Yes	Yes	Yes	Yes	Yes	Yes	Yes
257.97(b)(4) Can the remedy remove from the environment as much of the contaminated material that was released from the CCR unit as is feasible?	Not Applicable - No release of CCR	Not Applicable - No release of CCR	Not Applicable - No release of CCR	Not Applicable - No release of CCR	Not Applicable - No release of CCR	Not Applicable - No release of CCR	Not Applicable - No release of CCR	Not Applicable - No release of CCR
257.97(b)(5) Can the remedy comply with standards for management of wastes as specified in §257.98(d)?	Not Applicable	Yes	Yes	Yes	Yes	Yes	Yes	Yes
LONG- AND SHORT-TERM EFFECTIVENESS - 40 CFR 257.97(c)(1)								
257.97(c)(1)(i) Magnitude of reduction of existing risks	No reduction of existing risk	Existing risk reduced by achieving GPS	Same as Alternative #2	Same as Alternative #2	Same as Alternative #2	Similar to Alternative #2. Long-term risk may be reduced with additional source control and in-situ stabilization/fixation of CCR that may be in contact with groundwater.	Similar to Alternative #2. Groundwater extraction and treatment presents an additional risk and potential exposure pathways via surface release or disruption of treatment processes.	Similar to Alternative #2. Long-term risk may be reduced with additional confinement offered by barrier wall.
257.97(c)(1)(ii) Magnitude of residual risks in terms of likelihood of further releases due to CCR remaining following implementation of a remedy	No reduction of existing risk. Residual risk is limited for all alternatives due to limited extent of impacts and lack of receptors.	Magnitude of residual risk of further releases is lower than current conditions due to final cover eliminating infiltration through CCR. Residual risk is limited for all alternatives due to limited extent of impacts and lack of receptors	Same as Alternative #2 with potential further reduction in release risk due to CCR material footprint. However, limited to no overall risk reduction is provided due to lack of current/anticipated future receptors for groundwater impacts	Same as Alternative #3 with potential further reduction in release risk due to composite liner and cover. However, limited to no overall risk reduction is provided due to lack of current/anticipated future receptors for groundwater impacts	Same as Alternative #3 with potential further reduction in release risk due to removal of CCR from site. However, limited to no overall risk reduction is provided due to lack of current/anticipated future receptors for groundwater impacts	Same as Alternative #2 with potential further reduction in release risk due to CCR material footprint. Residual risk is further reduced by way of chemical / physical alteration of the source of impacts. However, limited to no overall risk reduction is provided due to lack of current/anticipated future receptors for groundwater impacts.	Same as Alternative #2 with potential further reduction in release risk due to CCR material footprint. Residual risk is potentially reduced by way of the ability to respond to potential future/ongoing releases from CCR that might be in contact with groundwater following closure. However, limited to no overall risk reduction is provided due to lack of current/anticipated future receptors for groundwater impacts.	Same as Alternative #2 with potential further reduction in release risk due to CCR material footprint. Residual risk of source material in contact with groundwater is further reduced by the containment of groundwater impacts provided by barrier walls. However, limited to no overall risk reduction is provided due to lack of current/anticipated future receptors for groundwater impacts.
257.97(c)(1)(iii) The type and degree of long-term management required, including monitoring, operation, and maintenance	Not Applicable	30-year post-closure groundwater monitoring; Groundwater monitoring network maintenance and as-needed repair/replacement; Final cover maintenance (e.g., mowing and as-needed repair); Periodic final cover inspections; Additional corrective action as required based on post-closure groundwater monitoring	Same as Alternative #2	Same as Alternative #2	No on-site long-term management required; Limited on-site post-closure groundwater monitoring until GPS are achieved; Receiving disposal facility will have same/similar long-term monitoring, operation, and maintenance requirements as Alternative #2	Same as Alternative #2	Same as Alternative #2 with additional effort for groundwater pump operation and maintenance (O&M), groundwater treatment system O&M, and treatment system discharge monitoring/reporting.	Same as Alternative #2 with additional monitoring of wall performance.

Table 3. Preliminary Evaluation of Corrective Measure Alternatives
Burlington Generating Station / SCS Engineers Project #25220081.00

	Alternative #1 No Action	Alternative #2 Close and Cap in place with MNA	Alternative #3 Consolidate on Site and Cap with MNA	Alternative #4 Excavate and Dispose on site with MNA	Alternative #5 Excavate and Dispose in Off-site Landfill	Alternative #6 Consolidate and Cap with Chemical Amendment	Alternative #7 Consolidate and Cap with Groundwater Collection	Alternative #8 Consolidate and Cap with Barrier Wall
LONG- AND SHORT-TERM EFFECTIVENESS - 40 CFR 257.97(c)(1) (continued)								
257.97(c)(1)(iv) Short-term risks - Implementation								
Excavation	None	Limited risk to community and environment due to limited amount of excavation (<100K cy) required to establish final cover subgrades and no off-site excavation	Same as Alternative #2 with increased risk to environment due to increased excavation volumes (>100K cy, <300K cy) required for consolidation	Same as Alternative #3 with increased risk to environment due to increased excavation volumes (>1M cy) and temporary CCR storage during disposal site construction required for removal and on-site re-disposal	Same as Alternative #4 with reduced risk to environment from excavation due to limited on-site storage	Similar to Alternative #3 with some increased potential risk due to exposure during the application of the chemical amendment.	Similar to Alternative #3 with some increased construction risk due to dilling, trenching, and excavation for groundwater pumping and treatment system construction.	Similar to Alternative #3 with some increased construction risk due to excavation or installation of the barrier wall.
Transportation	None	No risk to community or environment from off-site CCR transportation. Typical risk due to construction traffic delivering final cover materials to site	Same as Alternative #2 with reduced risk from construction traffic due to reduced final cover material requirements (smaller cap footprint)	Same as Alternative #2 with increased risk from construction traffic due to increased material import requirements (liner and cap construction required)	Highest level of community and environmental risk due to CCR volume export (>1M cy)	Similar to Alternative #3 with increased risk from importing chemical material for stabilization/treatment.	Similar to Alternative #3 with increased risk from importing groundwater pumping and treatment system materials.	Similar to Alternative #3 with increased risk from importing barrier wall system materials.
Re-Disposal	None	Limited risk to community and environment due to limited volume of CCR re-disposal (<100K cy)	Same as Alternative #2 with increased risk to environment due to increased excavation volumes (>100K cy, <300K cy) required for consolidation	Same as Alternative #3 with increased risk to environment due to increased excavation volumes (>1M cy) and temporary CCR storage during disposal site construction required for removal and on-site re-disposal	Same as Alternative #4 with increased risk to community and environment due to re-disposal of large CCR volume (>1M cy) at another facility; Re-disposal risks are managed by the receiving disposal facility	Similar to Alternative #3 with some increased potential risk due to exposure during the application of the chemical amendment.	Same as Alternative #3	Same as Alternative #3
257.97(c)(1)(v) Time until full protection is achieved	Unknown	To be evaluated further during remedy selection. Closure and capping anticipated by end of 2022. Groundwater protection timeframe to reach GPS potentially 2 to 10 years following closure construction, achievable within 30-year post-closure monitoring period.	Similar to Alternative #2. Potential for increase in time to reach GPS due to significant source disturbance during construction. Potential for decrease in time to reach GPS due to consolidation of CCR.	Similar to Alternative #2. Potential for increase in time to reach GPS due to significant source disturbance during construction. Potential decrease in time to reach GPS due to source isolation within liner/cover system.	Similar to Alternative #2. Potential for increase in time to reach GPS due to significant source disturbance during construction. Potential decrease in time to reach GPS due to impounded CCR source removal.	Similar to Alternative #2. Potential for reduction in time to reach GPS due to chemical/physical stability of CCR.	Similar to Alternative #2. Potential decrease in time to reach GPS at property line from implementation of groundwater pumping.	Similar to Alternative #2. Potential decrease in time to reach GPS upon implementation of barrier wall.
257.97(c)(1)(vi) Potential for exposure of humans and environmental receptors to remaining wastes, considering the potential threat to human health and the environment associated with excavation, transportation, re-disposal, or containment	No change in potential exposure	Potential for exposure is low. Remaining waste is capped.	Same as Alternative #2	Same as Alternative #2	No potential for on-site exposure to remaining waste since no waste remains on site. Risk of potential exposure is transferred to receiving disposal facility and is likely similar to Alternative #2	Same as Alternative #2	Similar to Alternative #2 with potential for secondary impacts from releases of extracted groundwater or disruption in treatment.	Same as Alternative #2
257.97(c)(1)(vii) Long-term reliability of the engineering and institutional controls	Not Applicable	Long-term reliability of cap is good. Significant industry experience with methods/controls. Capping is common practice/industry standard for closure in place for remediation and solid waste management.	Same as Alternative #2 with potentially increased reliability due to smaller footprint and reduced maintenance	Same as Alternative #3	Success of remedy at BGS does not rely on long-term reliability of engineering or institutional controls. Overall success relies on reliability of the engineering and institutional controls at the receiving facility.	Same as Alternative #3.	Same as Alternative #3. Remedy relies upon active equipment that will require additional operations and maintenance.	Same as Alternative #3. Remedy relies on continued hydraulic conductivity of the selected barrier. Breaches or short circuiting can develop and must be monitored.
257.97(c)(1)(viii) Potential need for replacement of the remedy	Not Applicable	Limited potential for remedy replacement if maintained. Some potential for remedy enhancement due to residual groundwater impacts following source control	Same as Alternative #2 with reduced potential need for remedy enhancement with consolidated/smaller closure area footprint	Same as Alternative #2 with further reduction in potential need for remedy enhancement composite with liner	No on-site potential for remedy replacement. Limited potential for remedy enhancement due to residual groundwater impacts following source control	Similar to Alternative #3, with further reduction in potential need for remedy enhancement due to stabilized/solidified CCR material.	Similar to Alternative #2, with reduced potential of remedy replacement, but added expectation for pump, conveyance system and treatment system replacement.	Similar to Alternative #2, with reduced potential of remedy replacement, but added expectation for potential replenishment of consumptive barrier product.

Table 3. Preliminary Evaluation of Corrective Measure Alternatives
Burlington Generating Station / SCS Engineers Project #25220081.00

	Alternative #1 No Action	Alternative #2 Close and Cap in place with MNA	Alternative #3 Consolidate on Site and Cap with MNA	Alternative #4 Excavate and Dispose on site with MNA	Alternative #5 Excavate and Dispose in Off-site Landfill	Alternative #6 Consolidate and Cap with Chemical Amendment	Alternative #7 Consolidate and Cap with Groundwater Collection	Alternative #8 Consolidate and Cap with Barrier Wall
SOURCE CONTROL TO MITIGATE FUTURE RELEASES - 40 CFR 257.97(c)(2)								
257.97(c)(2)(i) The extent to which containment practices will reduce further releases	No reduction in further releases	Cap will reduce further releases by minimizing infiltration through CCR	Same as Alternative #2 with further reduction due to consolidated/smaller closure footprint	Same as Alternative #3 with further reduction due to composite liner and 5-foot groundwater separation required by CCR Rule	Removal of CCR prevents further releases at BGS; Receiving disposal site risk similar to Alternative #3	Similar to Alternative #3 with further reduction due to lower mobility of contaminants in residual source material as a result of chemical amendment.	Similar to Alternative #3 with the added ability to contain groundwater impacts if MNA mechanisms are not active or site attenuation capacity is not adequate.	Similar to Alternative #3 with the added ability to contain groundwater impacts if MNA mechanisms are not active or site attenuation capacity is not adequate.
257.97(c)(2)(ii) The extent to which treatment technologies may be used	Alternative does not rely on treatment technologies	Alternative does not rely on treatment technologies	Alternative does not rely on treatment technologies	Alternative does not rely on treatment technologies	Alternative does not rely on treatment technologies	Alternative relies on the identification and availability of a suitable chemical amendment, implementation of and contact with physical/chemical stabilizing agent will require specialized field implementation methods and health and safety measures.	This alternative relies on conventional pump and treat remediation.	Alternative relies on the identification and availability of a suitable barrier wall technology (e.g., permeable reactive barrier material or slurry wall, implementation of and contact with barrier wall materials will require specialized field implementation methods and health and safety measures.
IMPLEMENTATION - 40 CFR 257.97(c)(3)								
257.97(c)(3)(i) Degree of difficulty associated with constructing the technology	Not Applicable	Low complexity construction; Potentially lowest level of dewatering effort - dewatering required for cap installation only	Low complexity construction; Moderate degree of logistical complexity; Moderate to low level of dewatering effort - dewatering required for material excavation/placement and capping	Moderate complexity construction due to composite liner and cover; High degree of logistical complexity due to excavation and on-site storage of >1M cy of CCR while new lined disposal area is constructed; Moderate to high level of dewatering effort - dewatering required for excavation of full CCR volume	Low complexity construction; High degree of logistical complexity including the excavation and off-site transport of >1M cy of CCR and permitting/development of off-site disposal facility airspace; Moderate to high level of dewatering effort - dewatering required for excavation of full CCR volume	Moderate complexity construction due to the equipment required to apply the selected amendment; requirements to ensure consistent contact and dosing of amendment; Medium degree of logistical complexity involving the import of specialty chemicals; Moderate to low level of dewatering effort - dewatering required for material excavation/placement and capping	Low complexity construction; Moderate degree of logistical complexity; Moderate to low level of dewatering effort - dewatering required for material excavation/placement and capping; Moderate complexity construction for the installation of extraction wells and conveyance to a site-specific groundwater treatment plant.	High complexity construction; Barrier walls require specialty installation equipment and knowledge. Highly specialized and experience contractors required to achieve proper installation. Moderate degree of logistical complexity; Moderate to low level of dewatering effort - dewatering required for material excavation/placement and capping.
257.97(c)(3)(ii) Expected operational reliability of the technologies	Not Applicable	High reliability based on historic use of capping as corrective measure	Same as Alternative #2	Same as Alternative #2	Success of BGS does not rely on operational reliability of technologies; Overall success relies on off-site disposal facility, which is likely same/similar to Alternative #2	Similar to Alternative #2; however, success of BGS relies on the successful application of specialty chemicals.	Similar to Alternative #2; however, success of this remedy relies on the successful operation of a site-specific groundwater treatment plant.	Similar to Alternative #2; however, success this remedy relies on continued hydraulic conductivity of the selected barrier. Breaches or short circuiting can develop and must be monitored.
IMPLEMENTATION - 40 CFR 257.97(c)(3) (continued)								
257.97(c)(3)(iii) Need to coordinate with and obtain necessary approvals and permits from other agencies	Not Applicable	Need is moderate in comparison to other alternatives; State Closure Permit required; Federal/State/Local Floodplain permitting required; State and local erosion control/construction stormwater management permits required; Federal/State wetland permitting potentially required	Need is lowest in comparison to other alternatives; State Closure Permit required; State and local erosion control/construction stormwater management permits required; Federal/State/Local Floodplain permitting likely required	Need is high in comparison to other alternatives; State Closure Permit required; State Landfill Permit may be required; Federal/State/Local Floodplain permitting likely required; State and local erosion control/construction stormwater management permits required; Federal/State wetland permitting likely required	Need is highest in comparison to other alternatives; State Closure Permit required; State and local erosion control/construction stormwater management permits required; Approval of off-site disposal site owner required; May require State solid waste comprehensive planning approval; Federal/State/Local Floodplain permitting likely required; Federal/State wetland permitting likely required; Local road use permits likely required	Need is moderate in comparison to other alternatives; State Closure Permit required; Underground Injection Control Permit may be required if chemical materials placed within groundwater; State and local erosion control/construction stormwater management permits required; Federal/State/Local Floodplain permitting likely required.	Need is moderate in comparison to other alternatives; State Closure Permit required; Well permitting for extraction well installation; NPDES Permit for groundwater treatment and discharge; State and local erosion control/construction stormwater management permits required; Federal/State/Local Floodplain permitting likely required.	Need is moderate in comparison to other alternatives; State Closure Permit required; Well permitting for barrier wall monitoring; Federal/State/Local Floodplain permitting required; State and local erosion control/construction stormwater management permits required; Federal/State wetland permitting potentially required
257.97(c)(3)(iv) Availability of necessary equipment and specialists	Not Applicable	Necessary equipment and specialists are highly available; Highest level of demand for cap construction material	Same as Alternative #2; Lowest level of demand for cap construction material	Same as Alternative #2; Moderate level of demand for liner and cap construction material	Availability of necessary equipment to develop necessary off-site disposal facility airspace and transport >1M cy of CCR to new disposal facility will be a limiting factor in the schedule for executing this alternative; No liner or cover material demands for on-site implementation of remedy	Similar to Alternative #3; Moderate level of demand for liner and cap construction material. Specialized mixing equipment likely required to apply chemical amendment and achieve required dosing.	Similar to Alternative #3; Moderate level of demand for liner and cap construction material. A site-specific, trained employee will be required to operate the groundwater treatment system.	Similar to Alternative #3; Moderate level of demand for liner and cap construction material; Availability of the necessary specialized equipment and extensive experience required for barrier installation is potentially low or in high demand.
257.97(c)(3)(v) Available capacity and location of needed treatment, storage, and disposal services	Not Applicable	Capacity and location of treatment, storage, and disposal services is not a factor for this alternative	Capacity and location of treatment, storage, and disposal services is unlikely to be a factor for this alternative	Available temporary on-site storage capacity for >1M cy of CCR while composite liner is constructed is significant limiting factor	off-site disposal capacity, facility logistical capacity, or the time required to develop the necessary off-site disposal and logistical capacity is a significant limiting factor.	Capacity and location of treatment, storage, and disposal services is unlikely to be a factor for this alternative	Capacity and location of treatment, storage, and disposal services is unlikely to be a factor for this alternative	Capacity and location of treatment, storage, and disposal services is unlikely to be a factor for this alternative
COMMUNITY ACCEPTANCE - 40 CFR 257.97(c)(4)								
257.97(c)(4) The degree to which community concerns are addressed by a potential remedy (Anticipated)	Not Applicable	No comments were received during the public meeting held on October 14, 2020. Assume all alternatives are acceptable to interested/affected parties.	No comments were received during the public meeting held on October 14, 2020. Assume all alternatives are acceptable to interested/affected parties.	No comments were received during the public meeting held on October 14, 2020. Assume all alternatives are acceptable to interested/affected parties.	No comments were received during the public meeting held on October 14, 2020. Assume all alternatives are acceptable to interested/affected parties.	To be determined. Alternative added after public meeting held on October 14, 2020.	To be determined. Alternative added after public meeting held on October 14, 2020.	To be determined. Alternative added after public meeting held on October 14, 2020.

NOTES:


- 1) Alternatives #1 through #5 were developed and submitted within the Assessment of Corrective Measures Report (ACM), dated September 2019
- 2) Alternatives #6 through #8 were added in November 2020 as part of Addendum #1 to the September 2020 ACM Report

Created by: LAB/SK Date: 6/20/2019
Last revision by: SKK Date: 2/23/2021
Checked by: EJM Date: 11/19/2020


\\Mad-f601\data\Projects\25220081.00\Deliverables\2021 Semiannual - Selection Remedy\2021 September Semiannual Update\Tables\Table 3_Evaluation of Assessment of Corrective Measure_BGS.xlsx\BGS_Evaluation Matrix

Figures

- 1 Site Location Map
- 2 Site Plan and Monitoring Well Locations

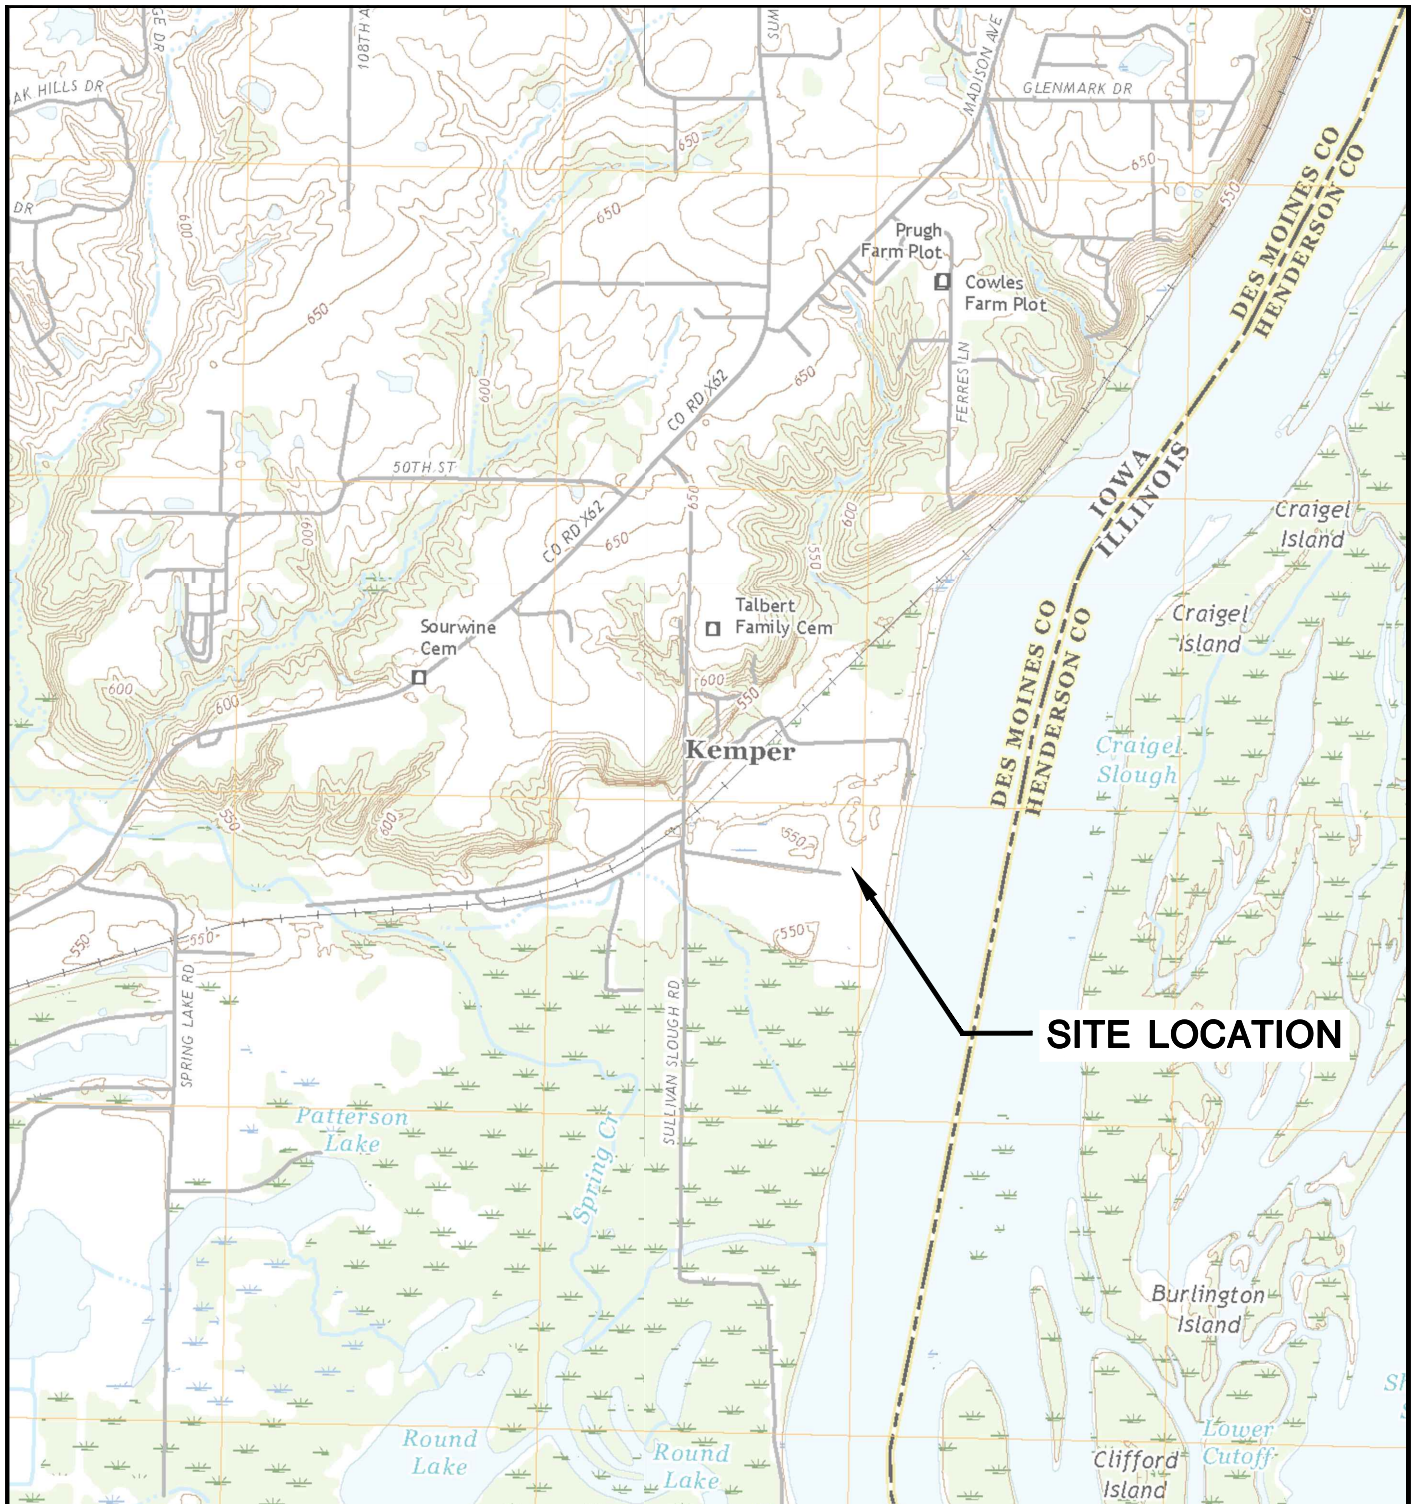

LOMAX QUADRANGLE
 ILLINOIS / IOWA-DES MOINES CO.
 7.5 MINUTE SERIES (TOPOGRAPHIC)
 2018
 SCALE: 1" = 2,000'

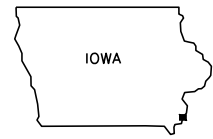




CLIENT	ALLIANT ENERGY 4902 N. BILTMORE LANE, #1000 MADISON, WI 53718		SITE	ALLIANT ENERGY BURLINGTON GENERATING STATION BURLINGTON, IOWA		ENGINEER	SCS ENGINEERS 2830 DAIRY DRIVE MADISON, WI 53718-6751 PHONE: (608) 224-2830		FIGURE 1
	PROJECT NO.	25219066.00		DRAWN BY:	BSS		SITE LOCATION MAP		
	DRAWN:	11/14/2019		CHECKED BY:	MDB				
REVISED:	01/14/2020	APPROVED BY:	TK 01/30/2020						

I:\25219066.00\Drawings\CCR 2019 Annual Report\Site Location Map.dwg, 1/30/2020 3:35:22 PM




LEGEND


-  EXISTING CCR RULE MONITORING WELL
-  CCR RULE PIEZOMETER
-  CCR UNITS

NOTES:

1. MONITORING WELLS MW-303 THROUGH MW-308 WERE INSTALLED BY CASCADE DRILLING, LLP. UNDER THE SUPERVISION OF SCS ENGINEERS ON DECEMBER 15-17, 2015.
2. MONITORING WELLS MW-301, MW-302, AND MW-309 THROUGH MW-311 WERE INSTALLED BY DIRECT PUSH ANALYTICAL SERVICES CORP. UNDER THE SUPERVISION OF SCS ENGINEERS FROM FEBRUARY 29, 2016 TO MARCH 1, 2016.
3. MONITORING WELLS MW-312 AND MW-313 WERE INSTALLED BY ROBERTS ENVIRONMENTAL DRILLING IN MAY 2019.
4. PIEZOMETERS MW-302A, MW-307A, MW-310A, AND MW-311A WERE INSTALLED BY ROBERTS ENVIRONMENTAL DRILLING IN JUNE-JULY 2020.
5. PIEZOMETERS MW-307B AND MW-313B INSTALLED BY CASCADE DRILLING, LLP. UNDER THE SUPERVISION OF SCS ENGINEERS FROM AMY 10-12, 2021.
6. 2018 AERIAL PHOTOGRAPH SOURCES: ESRI, DIGITALGLOBE, GEOEYE, I-CUBED, USDA FSA, USGS, AEX, GETMAPPING, AEROGRIID, IGN, IGP, SWISSTOPO, AND THE GIS USER COMMUNITY.

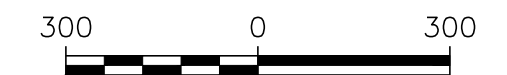

SCALE: 1" = 300'

PROJECT NO. 25221066.00	DRAWN BY: BSS/KRG	 2830 DAIRY DRIVE MADISON, WI 53718-6751 PHONE: (608) 224-2830	CLIENT ALLIANT ENERGY 4902 N. BILTMORE LANE, #1000 MADISON, WI 53718	SITE ALLIANT ENERGY BURLINGTON GENERATING STATION BURLINGTON, IOWA	FIGURE 2
DRAWN: 09/14/2020	CHECKED BY: MDB				
REVISD: 08/05/2021	APPROVED BY: TK 8/17/2021				